


**ACADEMY SCHOOL
 TOWN FACILITIES STUDY**
 GLASTONBURY, CONNECTICUT

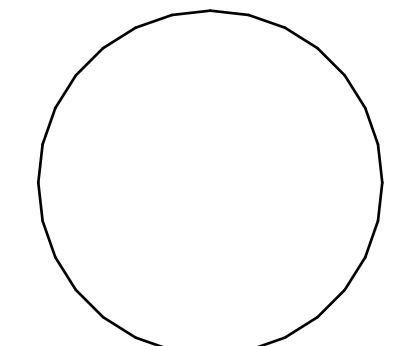

REVISIONS:


SECOND FLOOR
 CODE PLAN

DATE: 10/9/07


BGW JOB NO.: 06080

DRAWING NO.

A-103

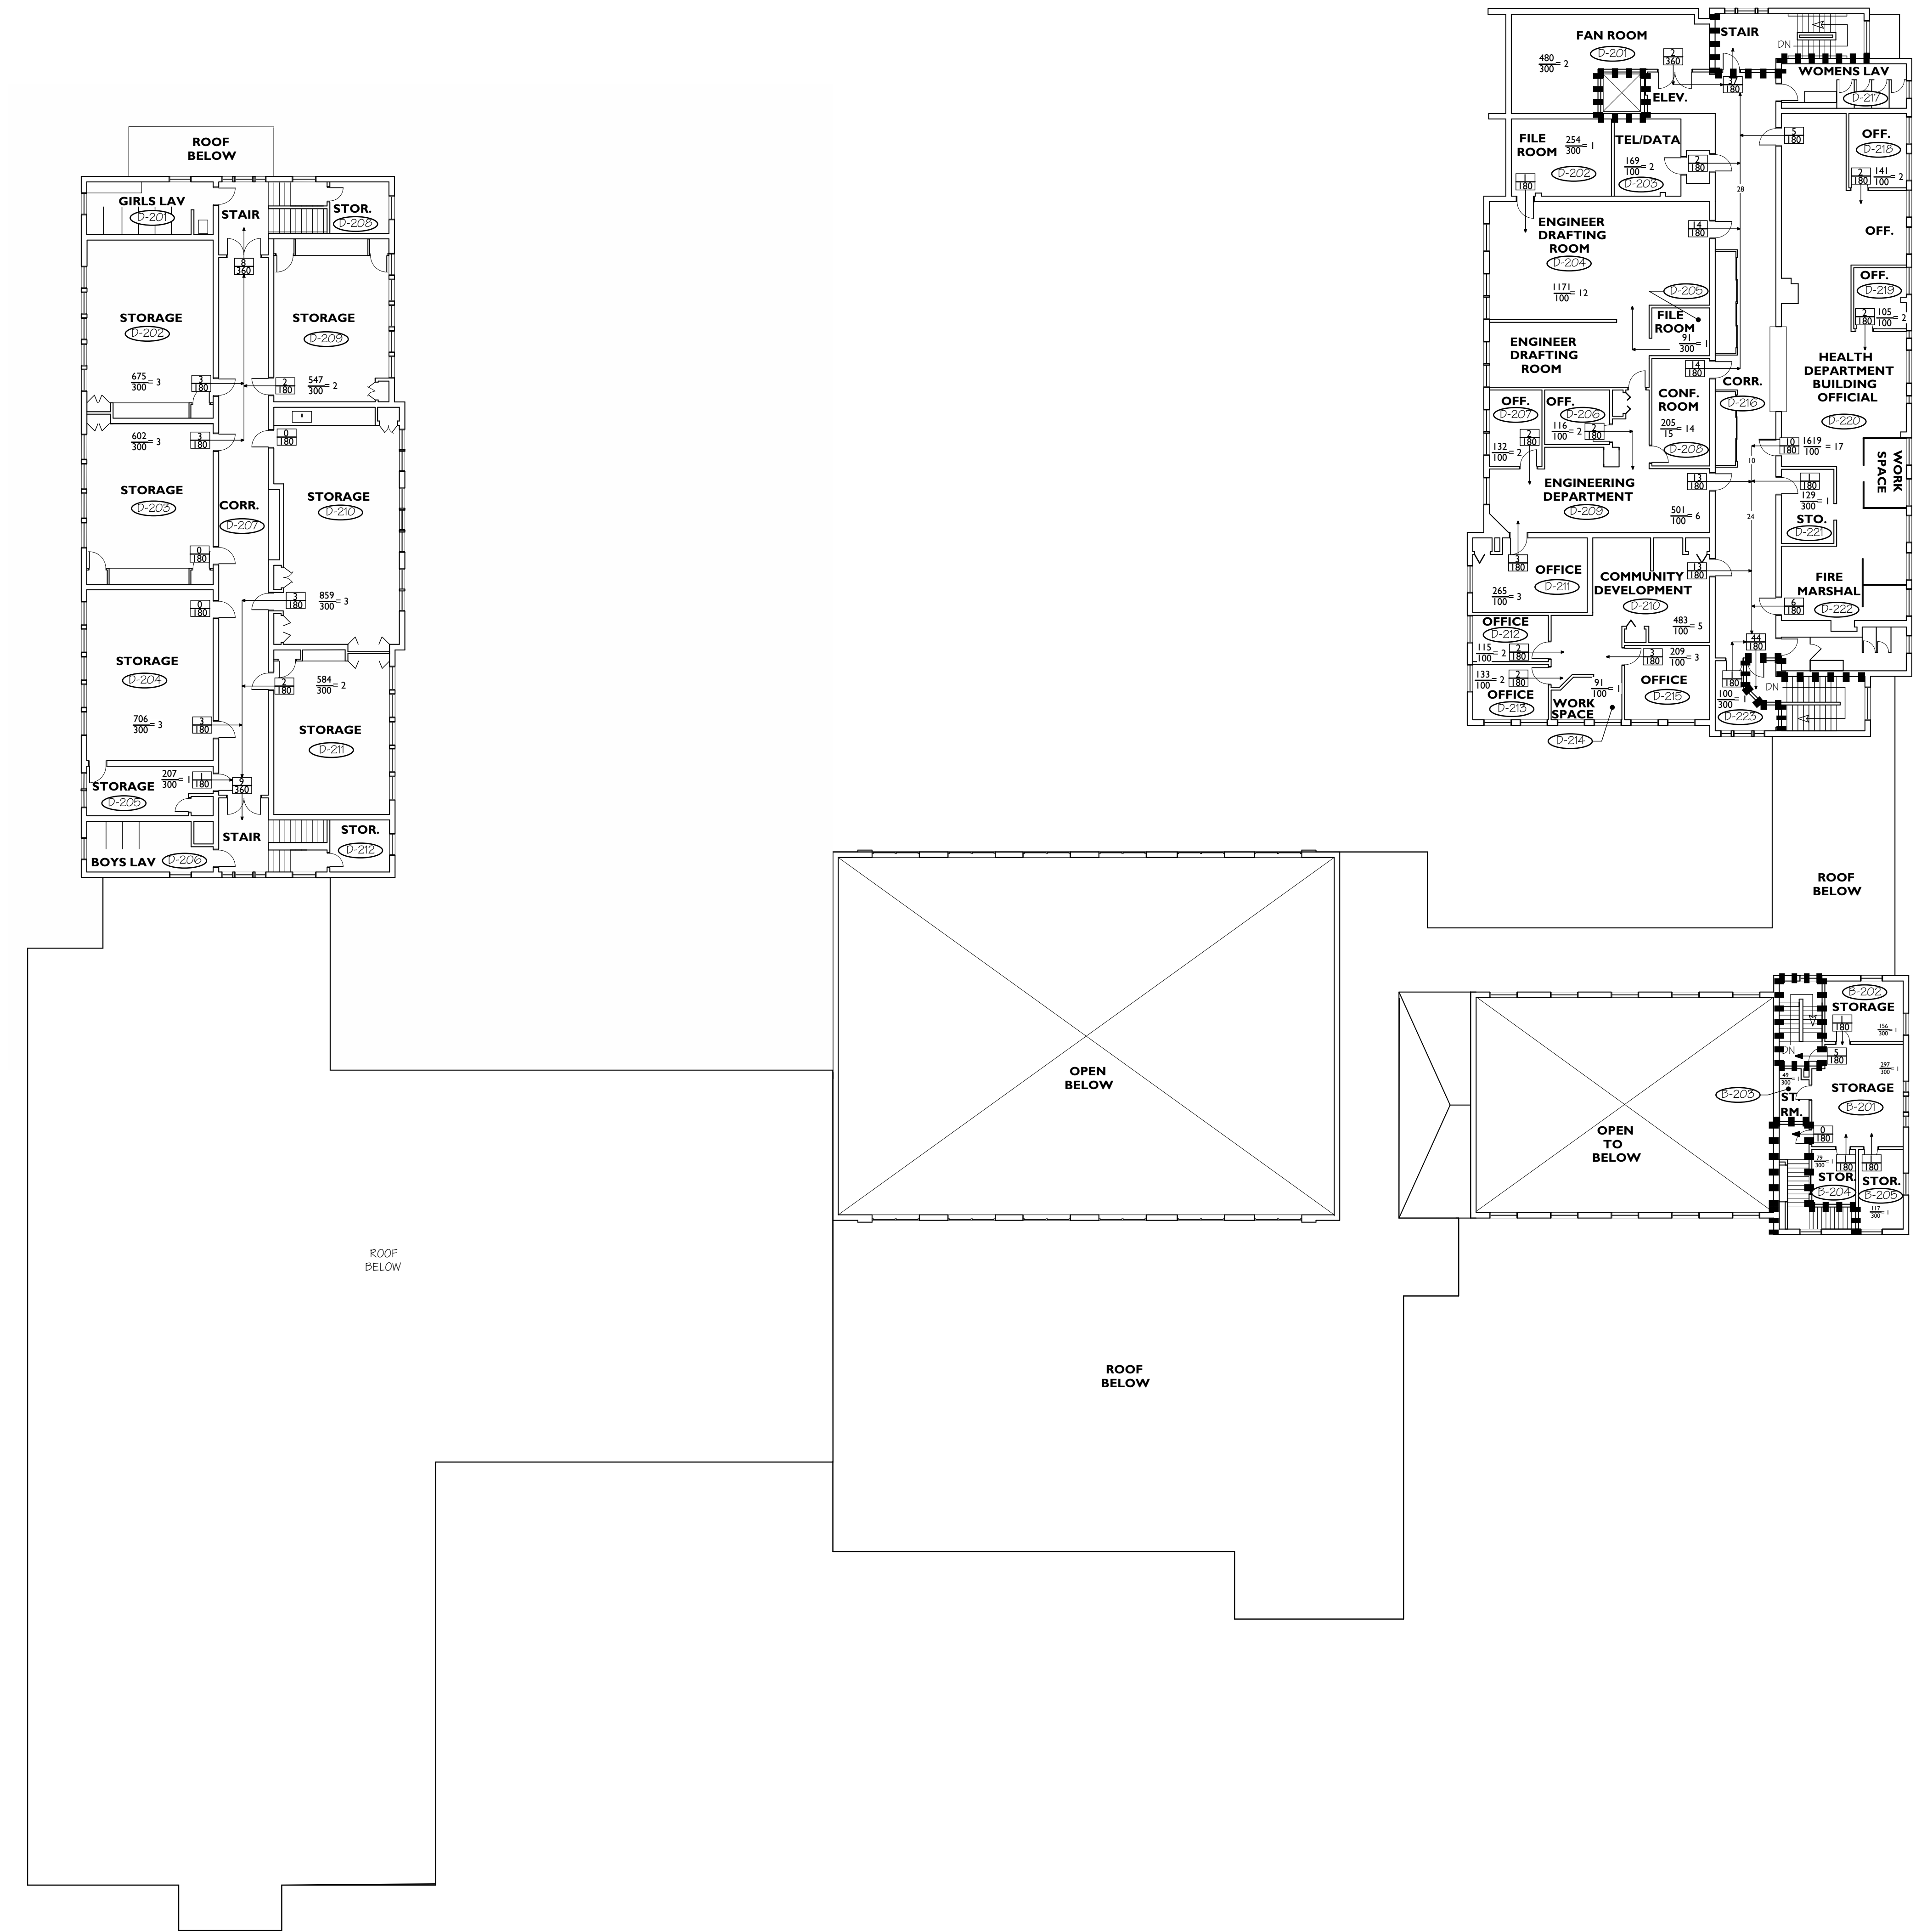

SYMBOLS LEGEND:	
$\frac{768}{24} = 32P$	ROOM OCCUPANCY LOAD AREA IN SQUARE FEET OCCUPANCY LOAD FACTOR
$\frac{0}{163}$	EXIT CAPACITY ACTUAL EGRESS OCCUPANCY OF DOOR OR STAIR MAXIMUM ALLOWABLE EGRESS OCCUPANCY OF DOOR OR STAIR
→ 15 →	DIRECTION OF TRAVEL ACTUAL EGRESS OCCUPANCY OF DOOR OR STAIR
+ 145' →	MAXIMUM TRAVEL DISTANCE FROM FURTHEST POINT
	ACCESSIBLE AREA OR EXIT
■■■■■■	1 HOUR FIRE SEPARATION

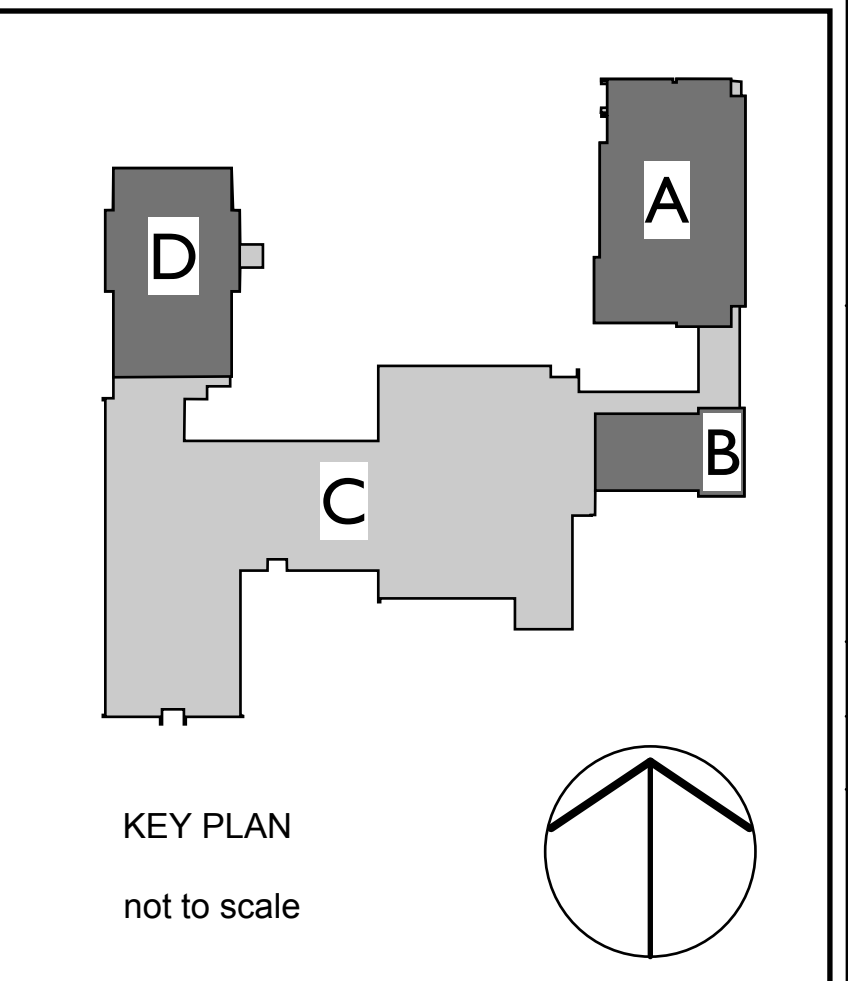

FI **SECOND FLOOR PLAN**
 A-103/SCALE 1/16" = 1'-0"

10/16/07 2:48 PM