


F1 FIRST FLOOR PLAN
 A-102/SCALE 1/16" = 1'-0"

D6 INTERMEDIATE UPPER FLOOR PLAN
 A-102/SCALE 1/8" = 1'-0"

SYMBOLS LEGEND:	
768	ROOM OCCUPANCY LOAD
29	AREA IN SQUARE FEET
← 38P	OCCUPANCY LOAD FACTOR
U	EXIT CAPACITY
163	ACTUAL EGRESS OCCUPANCY OF DOOR OR STAIR
←	MAXIMUM ALLOWABLE EGRESS OCCUPANCY OF DOOR OR STAIR
→ 15	DIRECTION OF TRAVEL
←	ACTUAL EGRESS OCCUPANCY OF DOOR OR STAIR
+ 145'	MAXIMUM TRAVEL DISTANCE FROM FURTHEST POINT
♿	ACCESSIBLE AREA OR EXIT
■■■■■■	1 HOUR FIRE SEPARATION

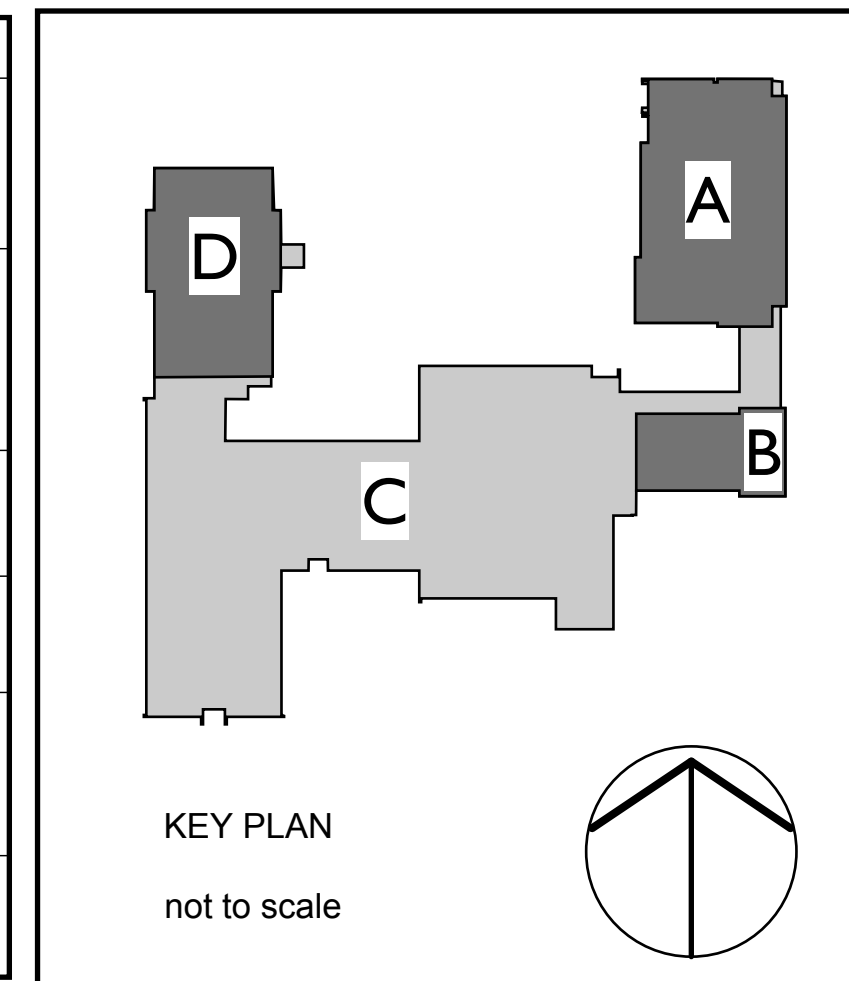

**ACADEMY SCHOOL
 TOWN FACILITIES STUDY**
 GLASTONBURY, CONNECTICUT

REVISIONS:

FIRST FLOOR
 CODE PLAN

DATE: 10/9/07

BGW JOB NO.: 06080

DRAWING NO.

A-102