

1ST FLOOR PLAN

(±14,749 GROSS SQ. FT.) 1/8" = 1'-0"



FIRST FLOOR PLAN

THE
CASLE
CORPORATION
AVON, CONNECTICUT

CASLE

BUILDING J GATEWAY 5
Glastonbury, Connecticut


REVISIONS

DATE 3-4-2020
SCALE 1/8" = 1'-0"
DRAWN BY A.M.M.
PROJECT 1911


A-1

*JWM
Architectural
Group*


DESIGN BUILDER

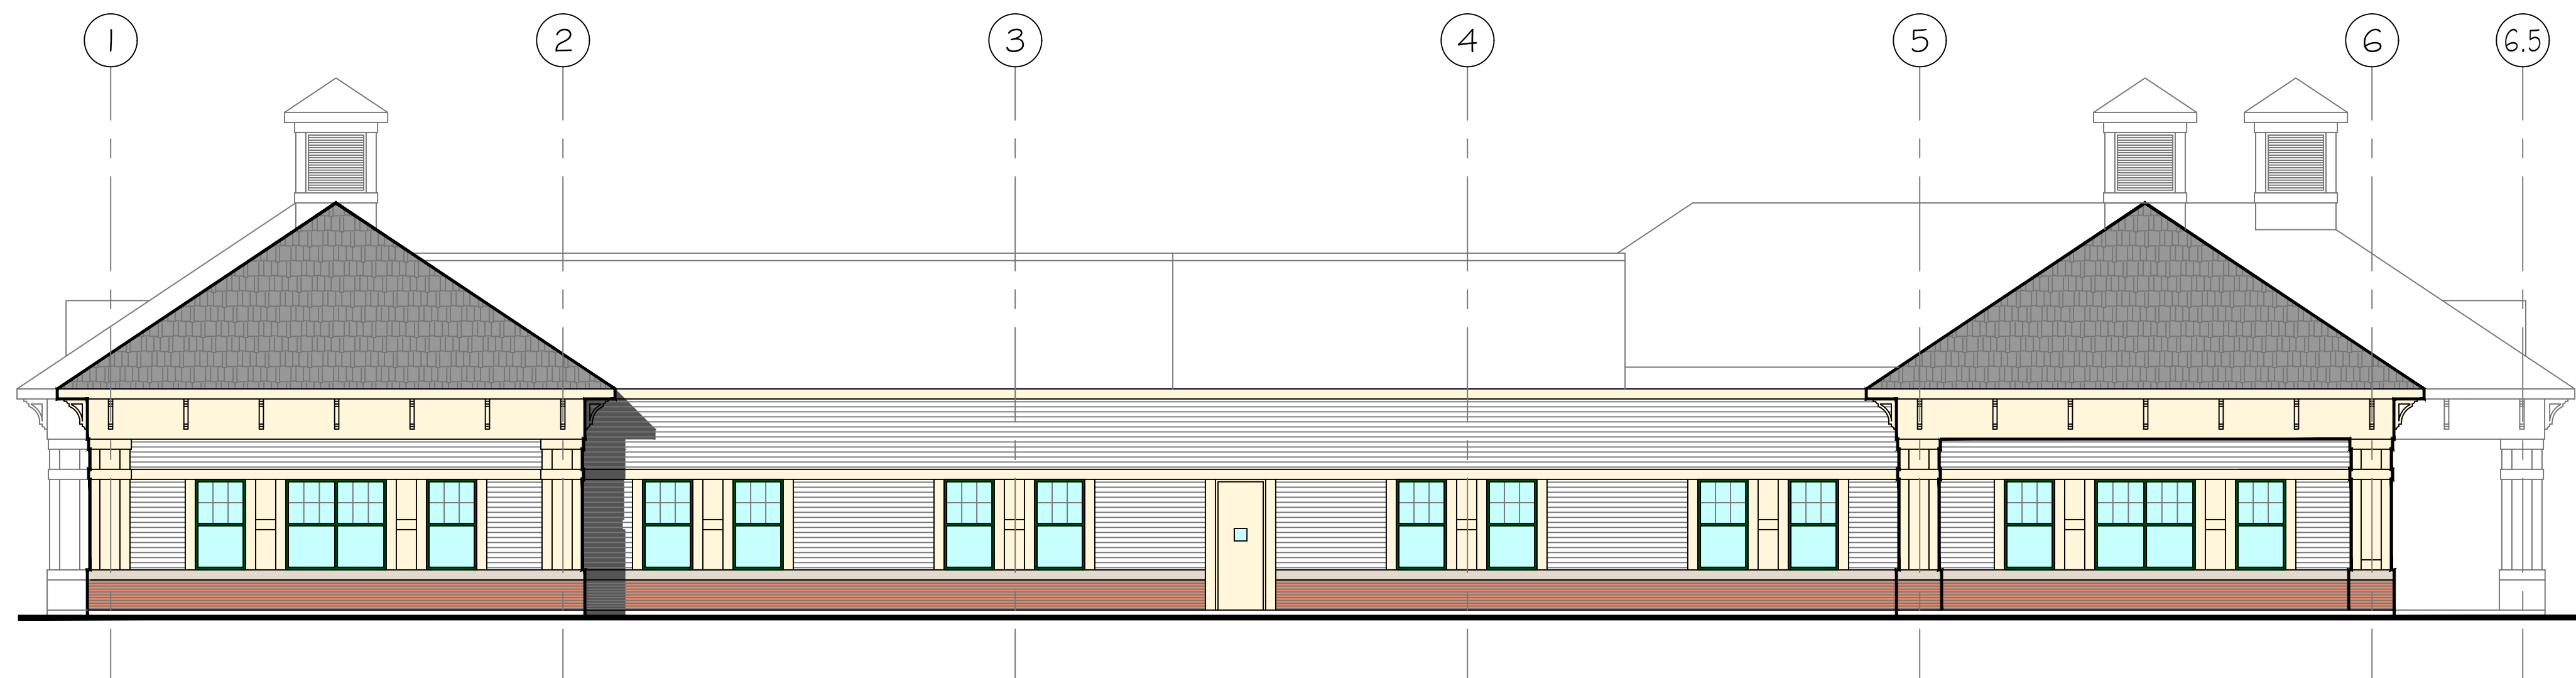


3 SOUTH ELEVATION (REAR)
1/8" = 1'-0"

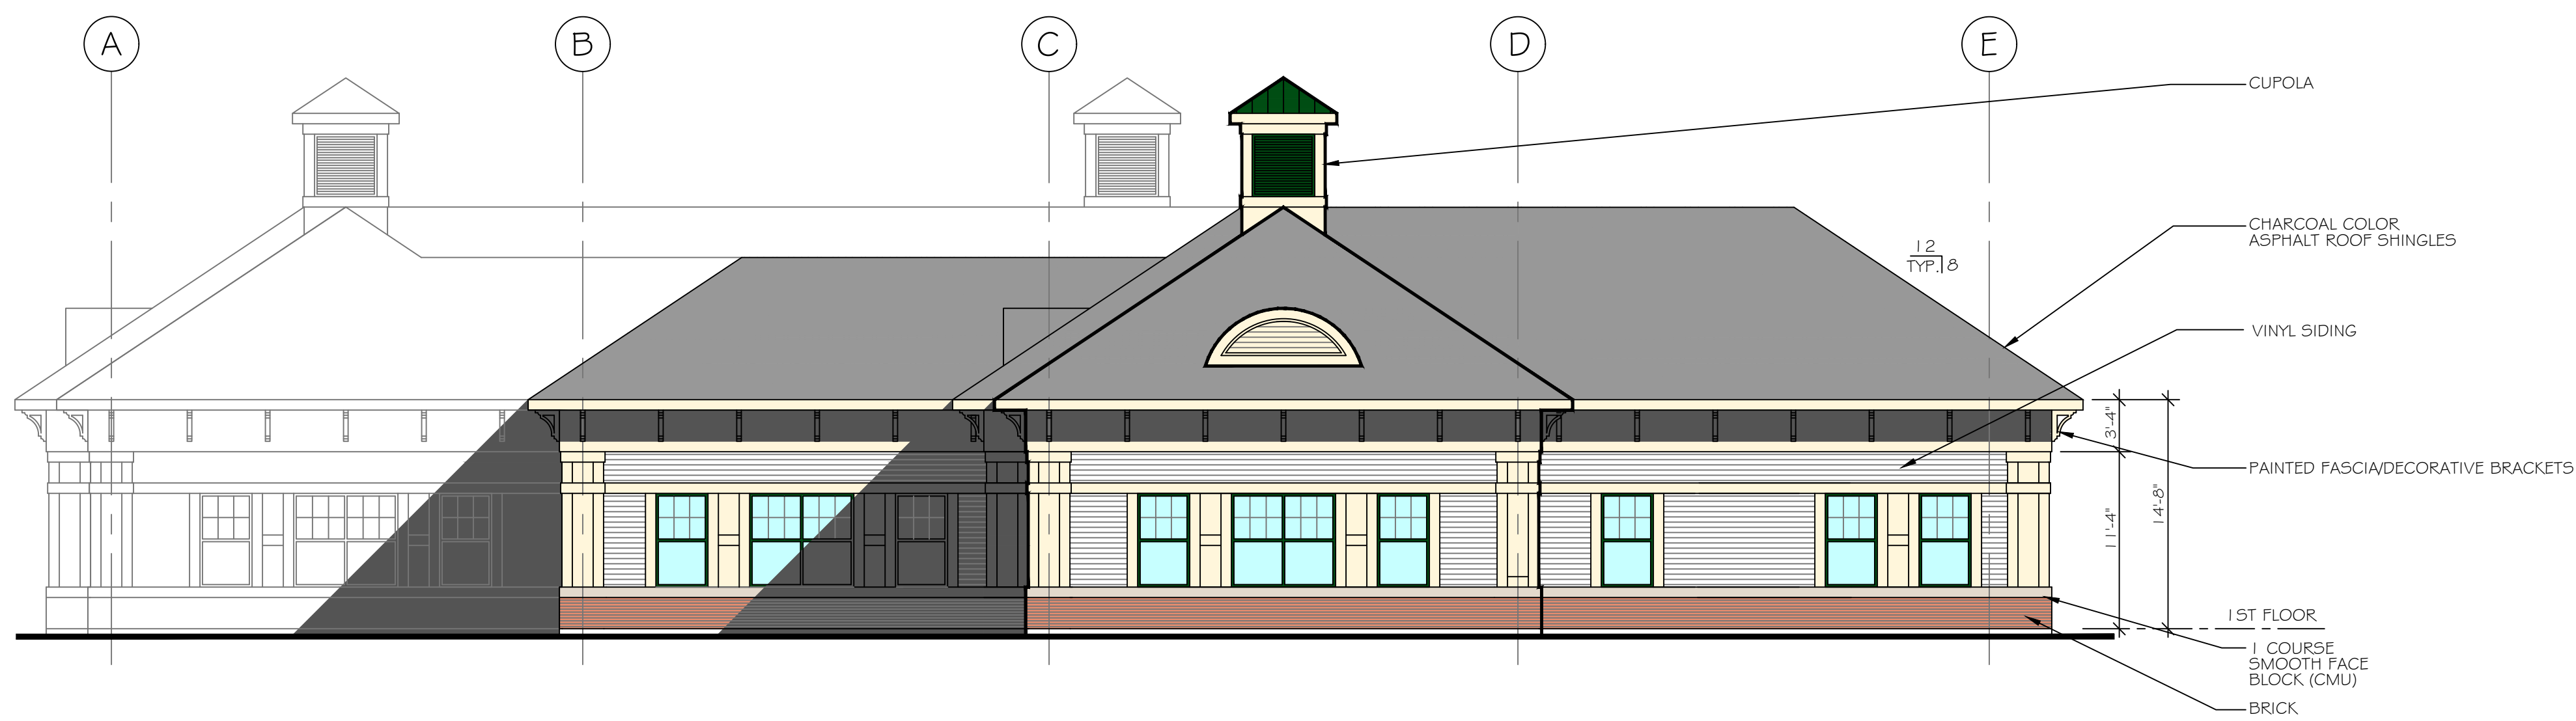


4 WEST ELEVATION (FRONT)
1/8" = 1'-0"

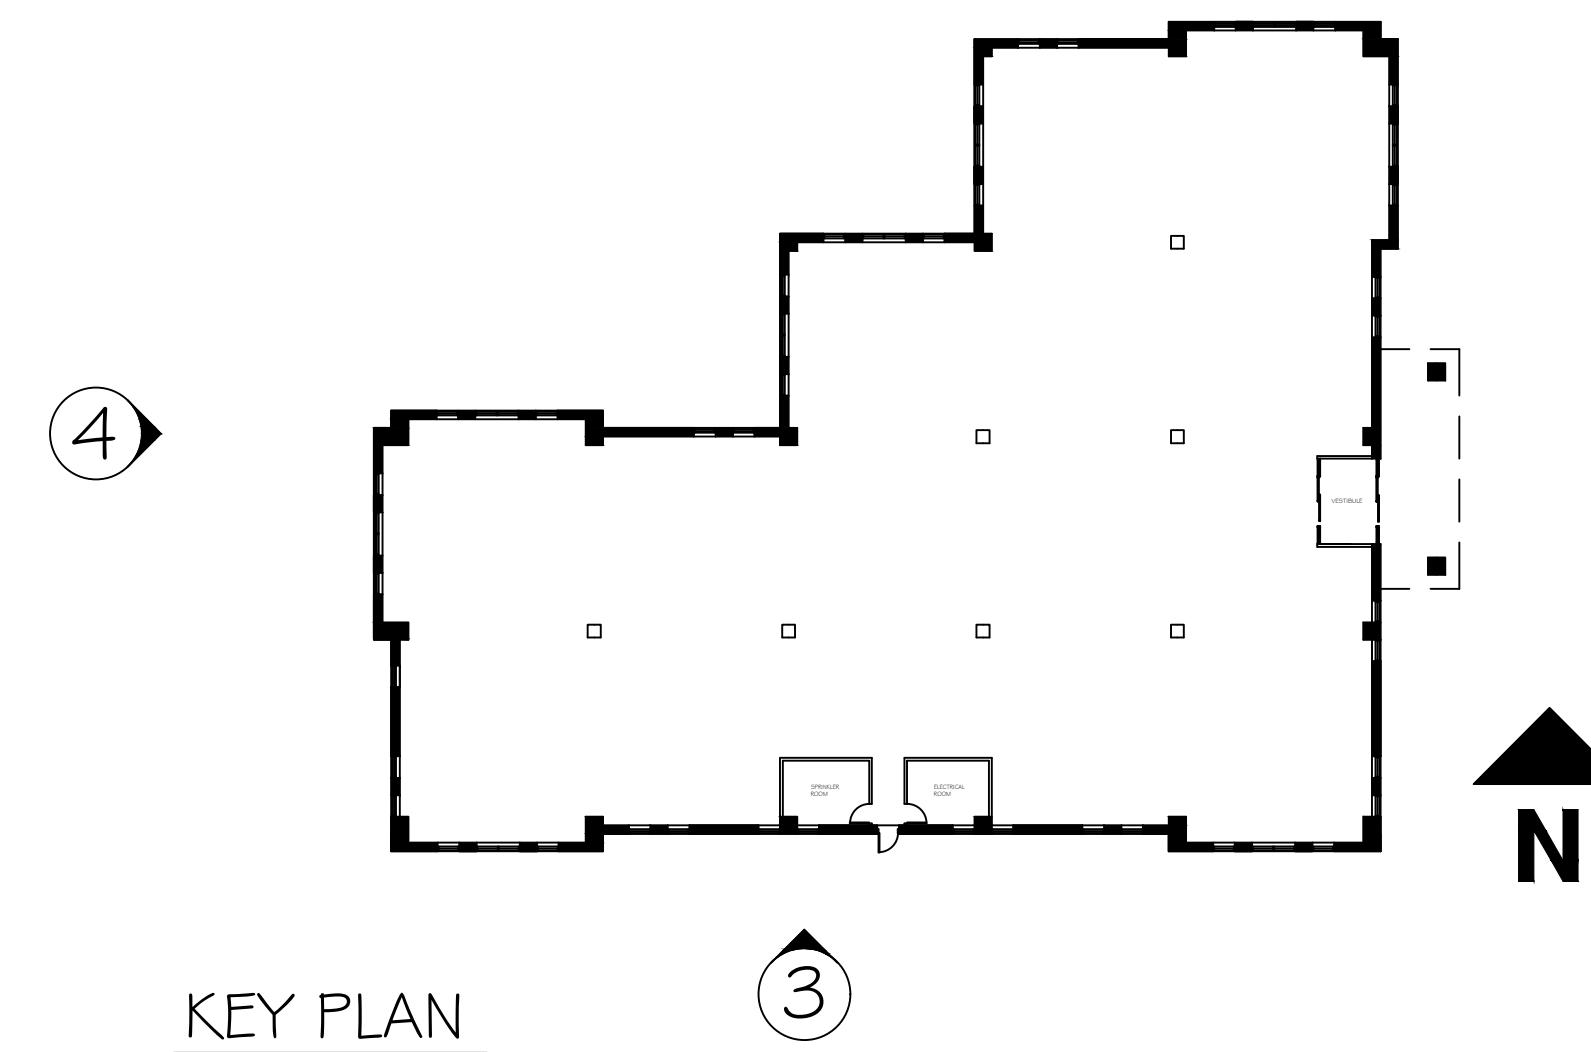


KEY PLAN

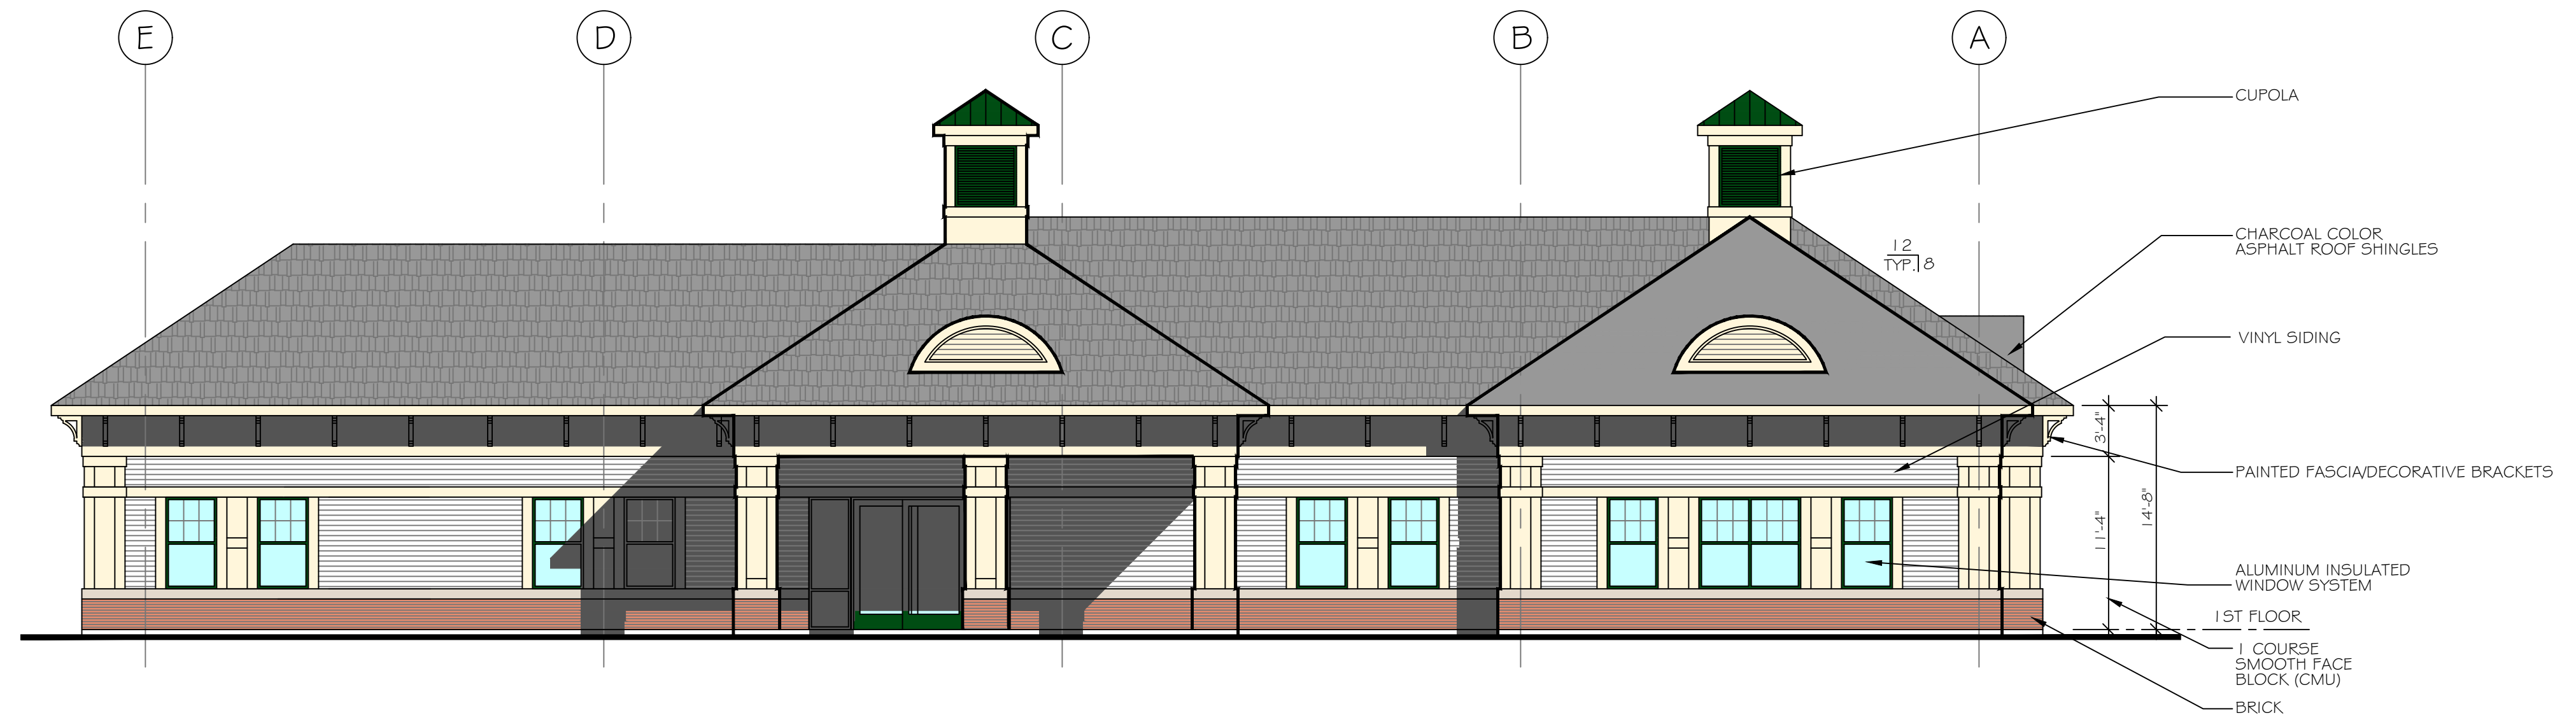

1 EAST ELEVATION (FRONT)
1/8" = 1'-0"

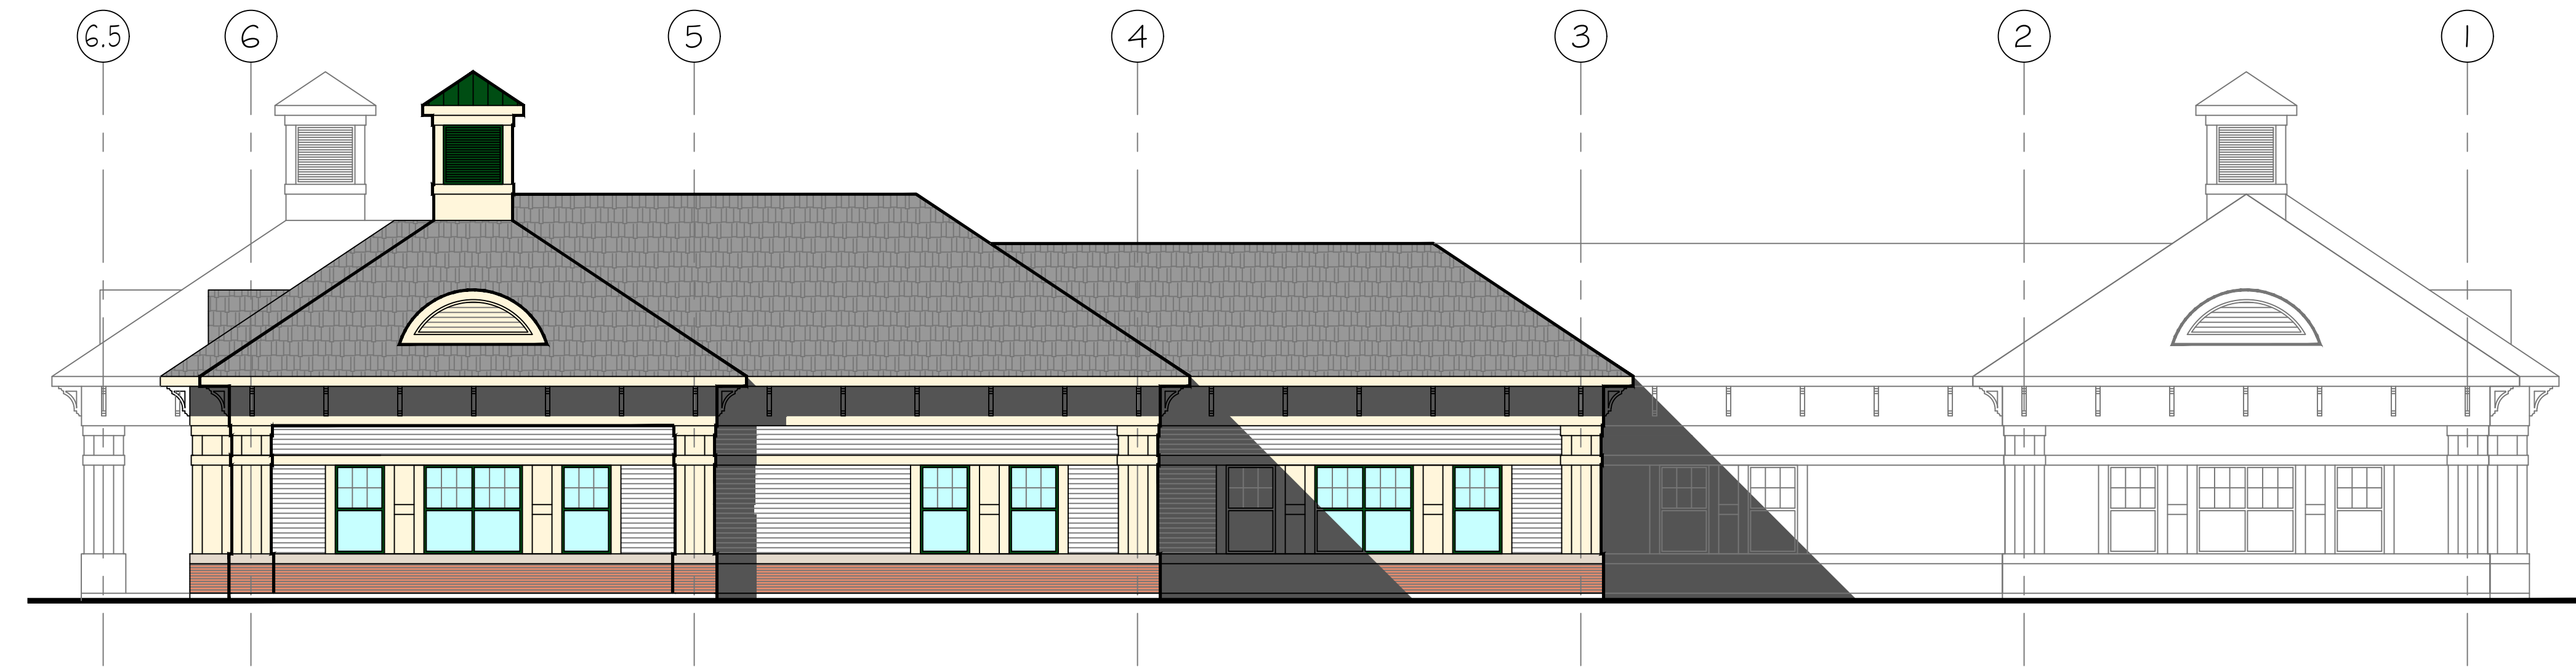

2 NORTH ELEVATION (RIGHT)
1/8" = 1'-0"

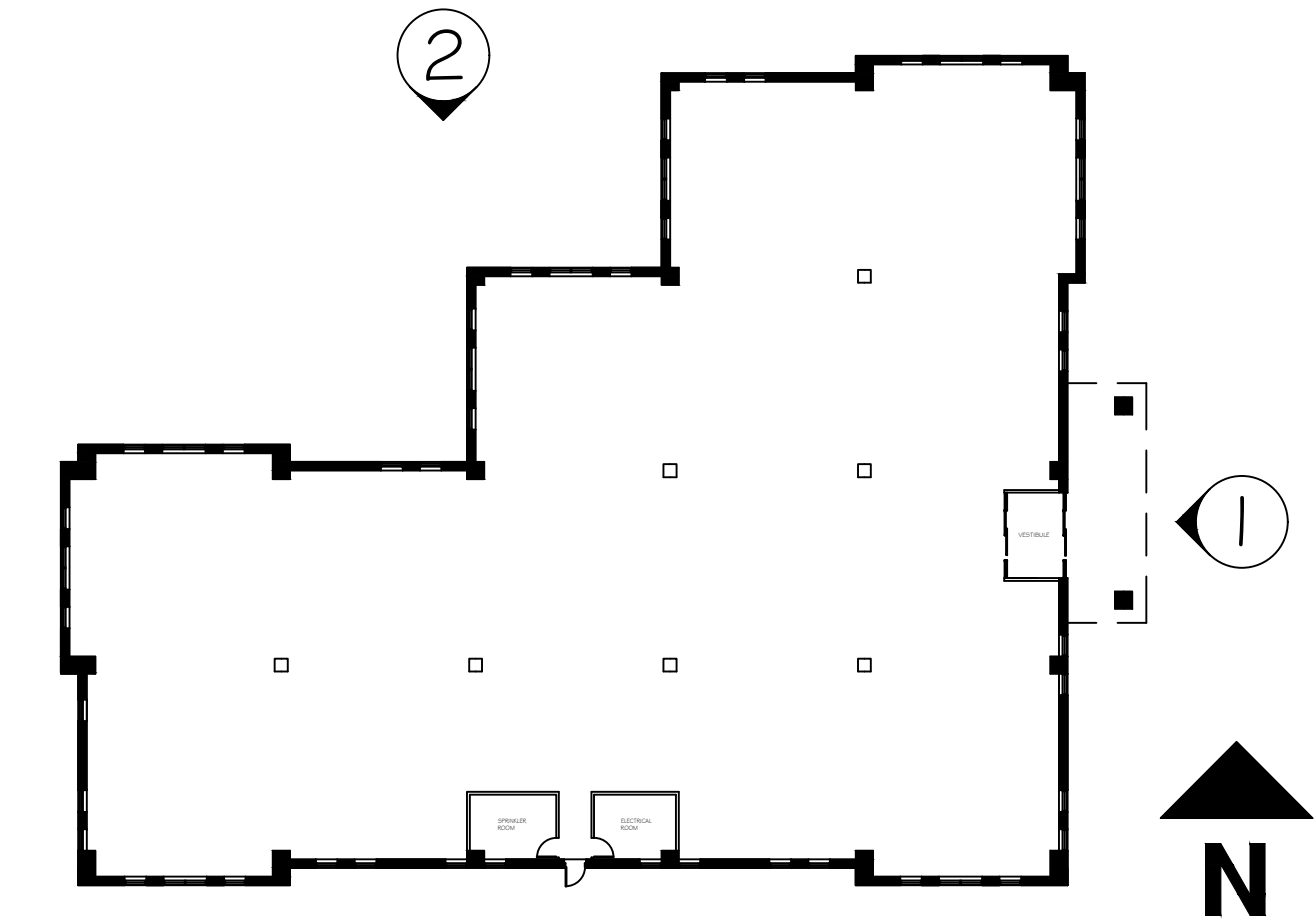

KEY PLAN

THE
CASLE
CORPORATION
AVON, CONNECTICUT

DESIGN BUILDER

CASLE


BUILDING J GATEWAY 5
Glastonbury, Connecticut

REVISIONS			
DATE	3-4-2020	SCALE	1/8" = 1'-0"
DRAWN BY	A.M.M.	PROJECT	1911

A-2

*JWM
Architectural
Group*

ELEVATIONS

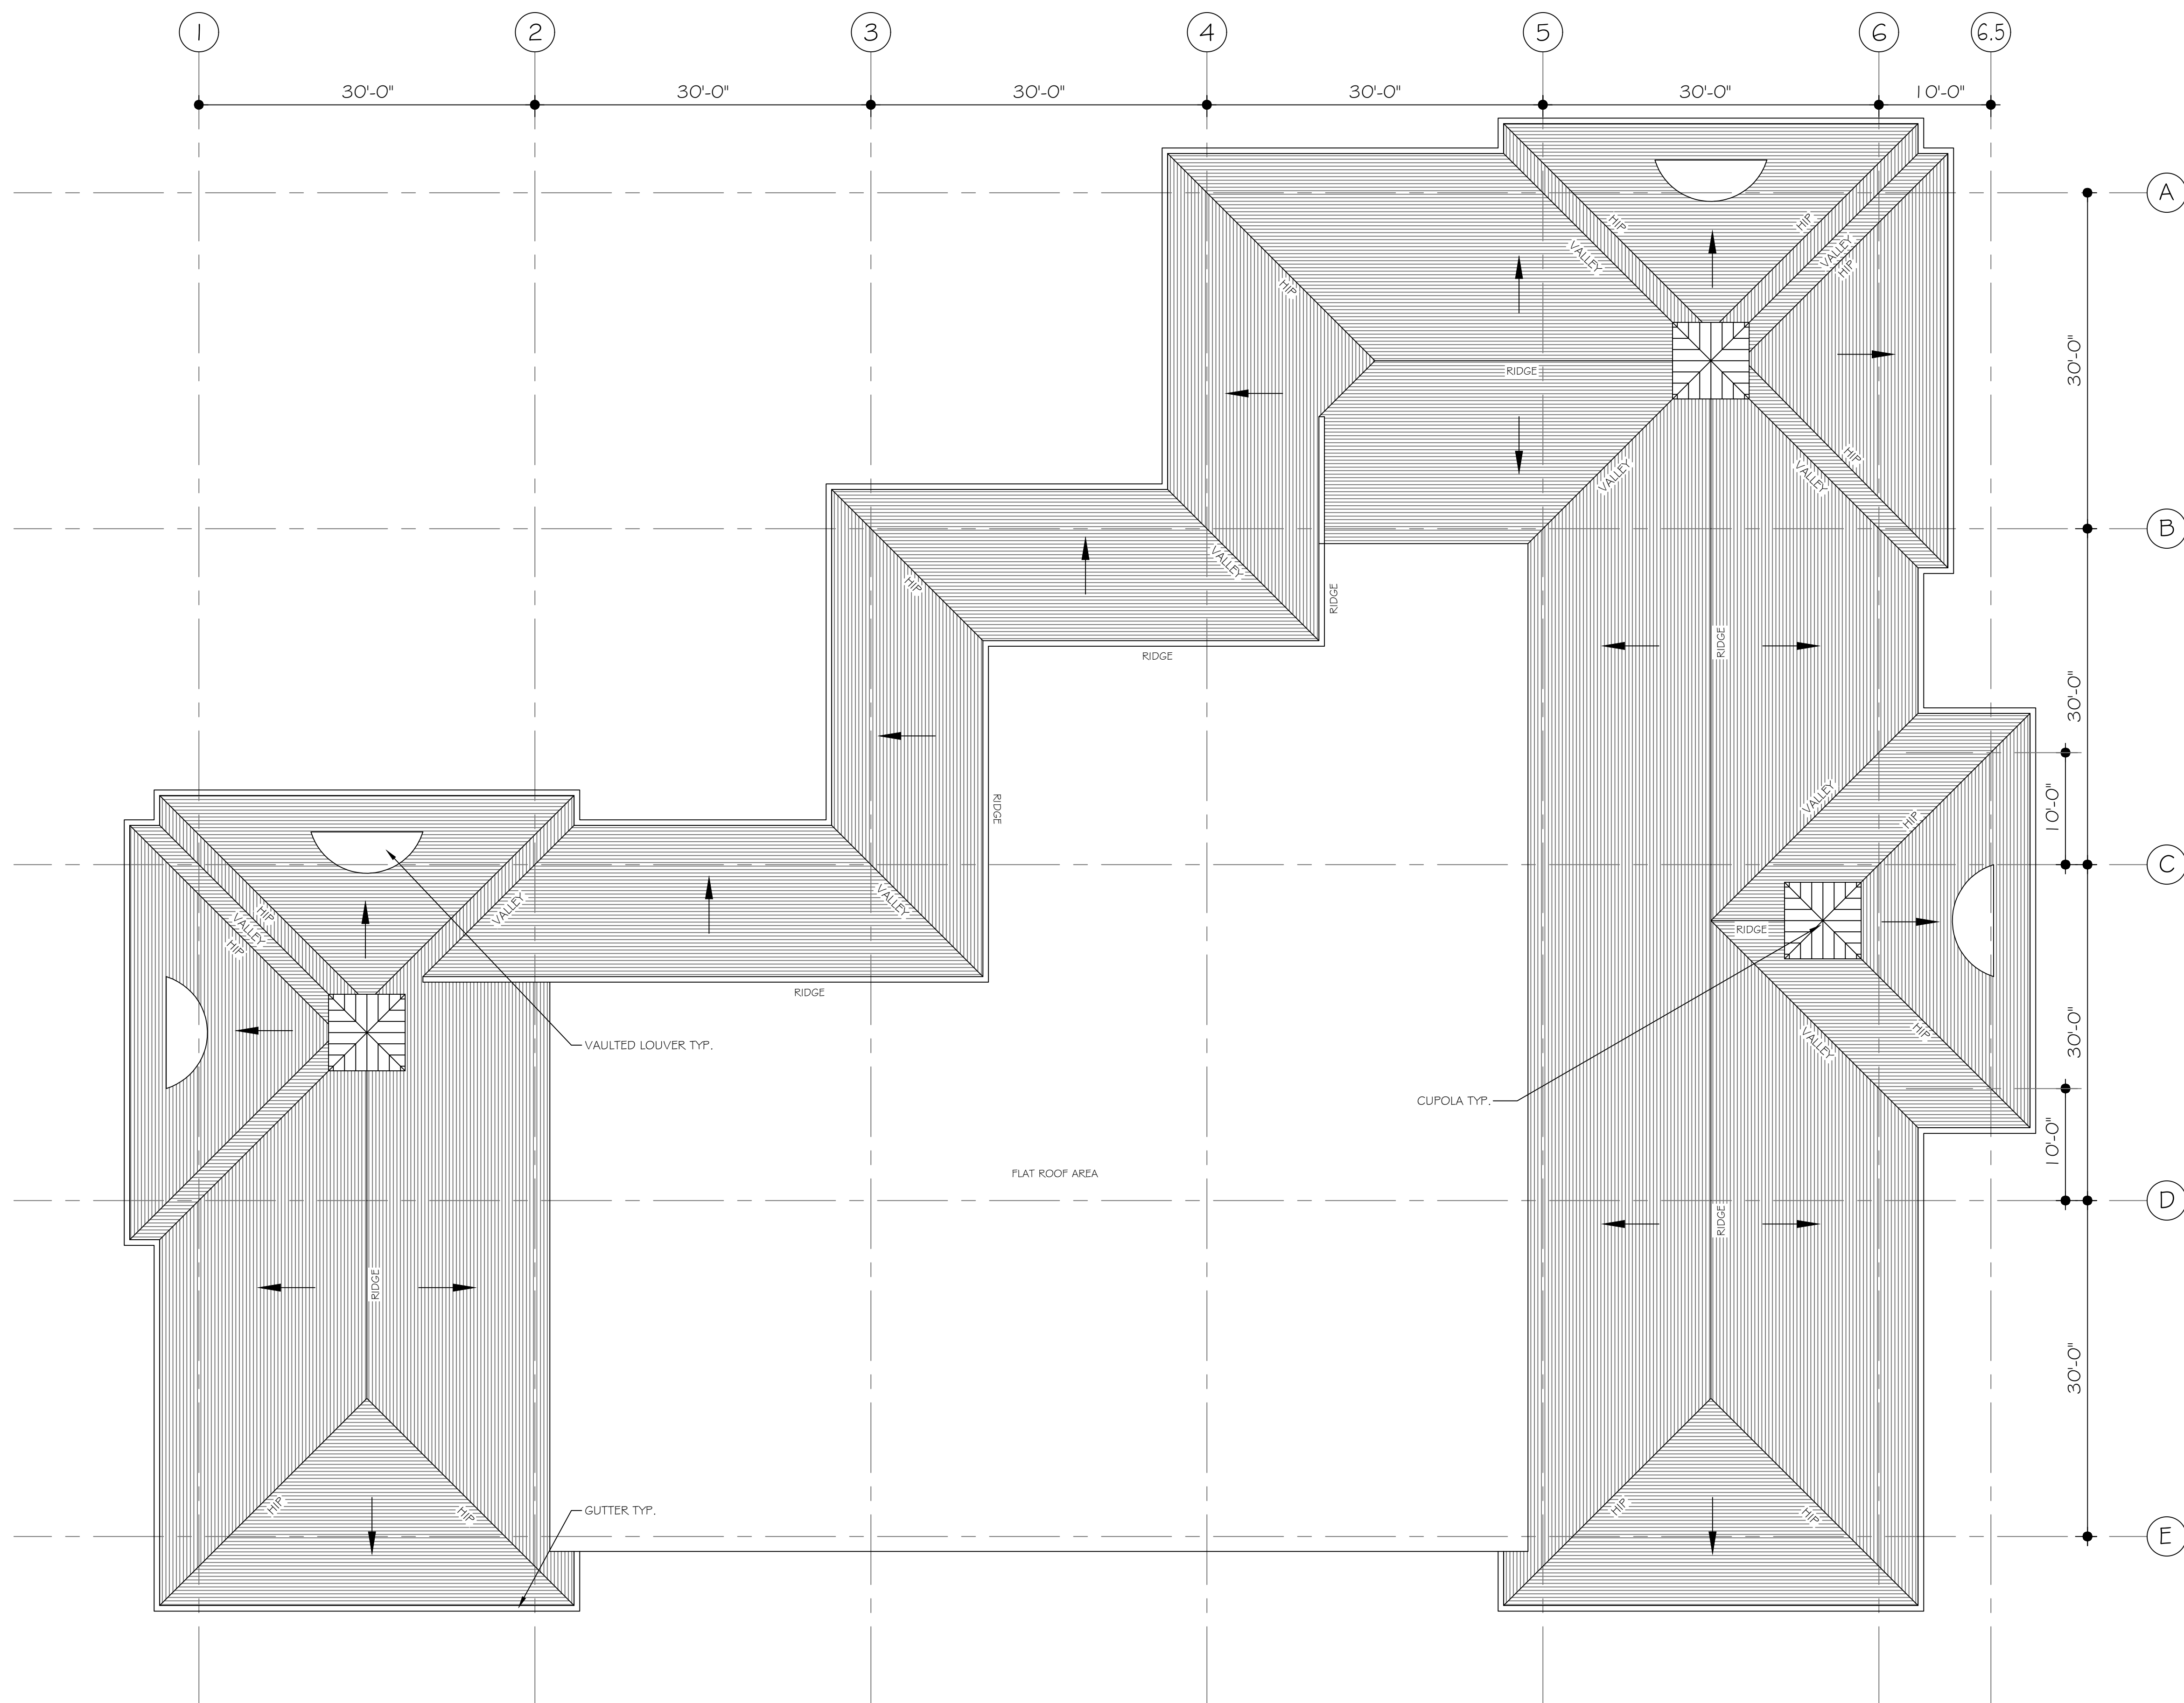

ROOF PLAN


1/8" = 1'-0"

ROOF PLAN


REVISIONS	
DATE	3-4-2020
SCALE	1/8" = 1'-0"
DRAWN BY	A.M.M.
PROJECT	1912

A-1.1


*JWM
Architectural
Group*

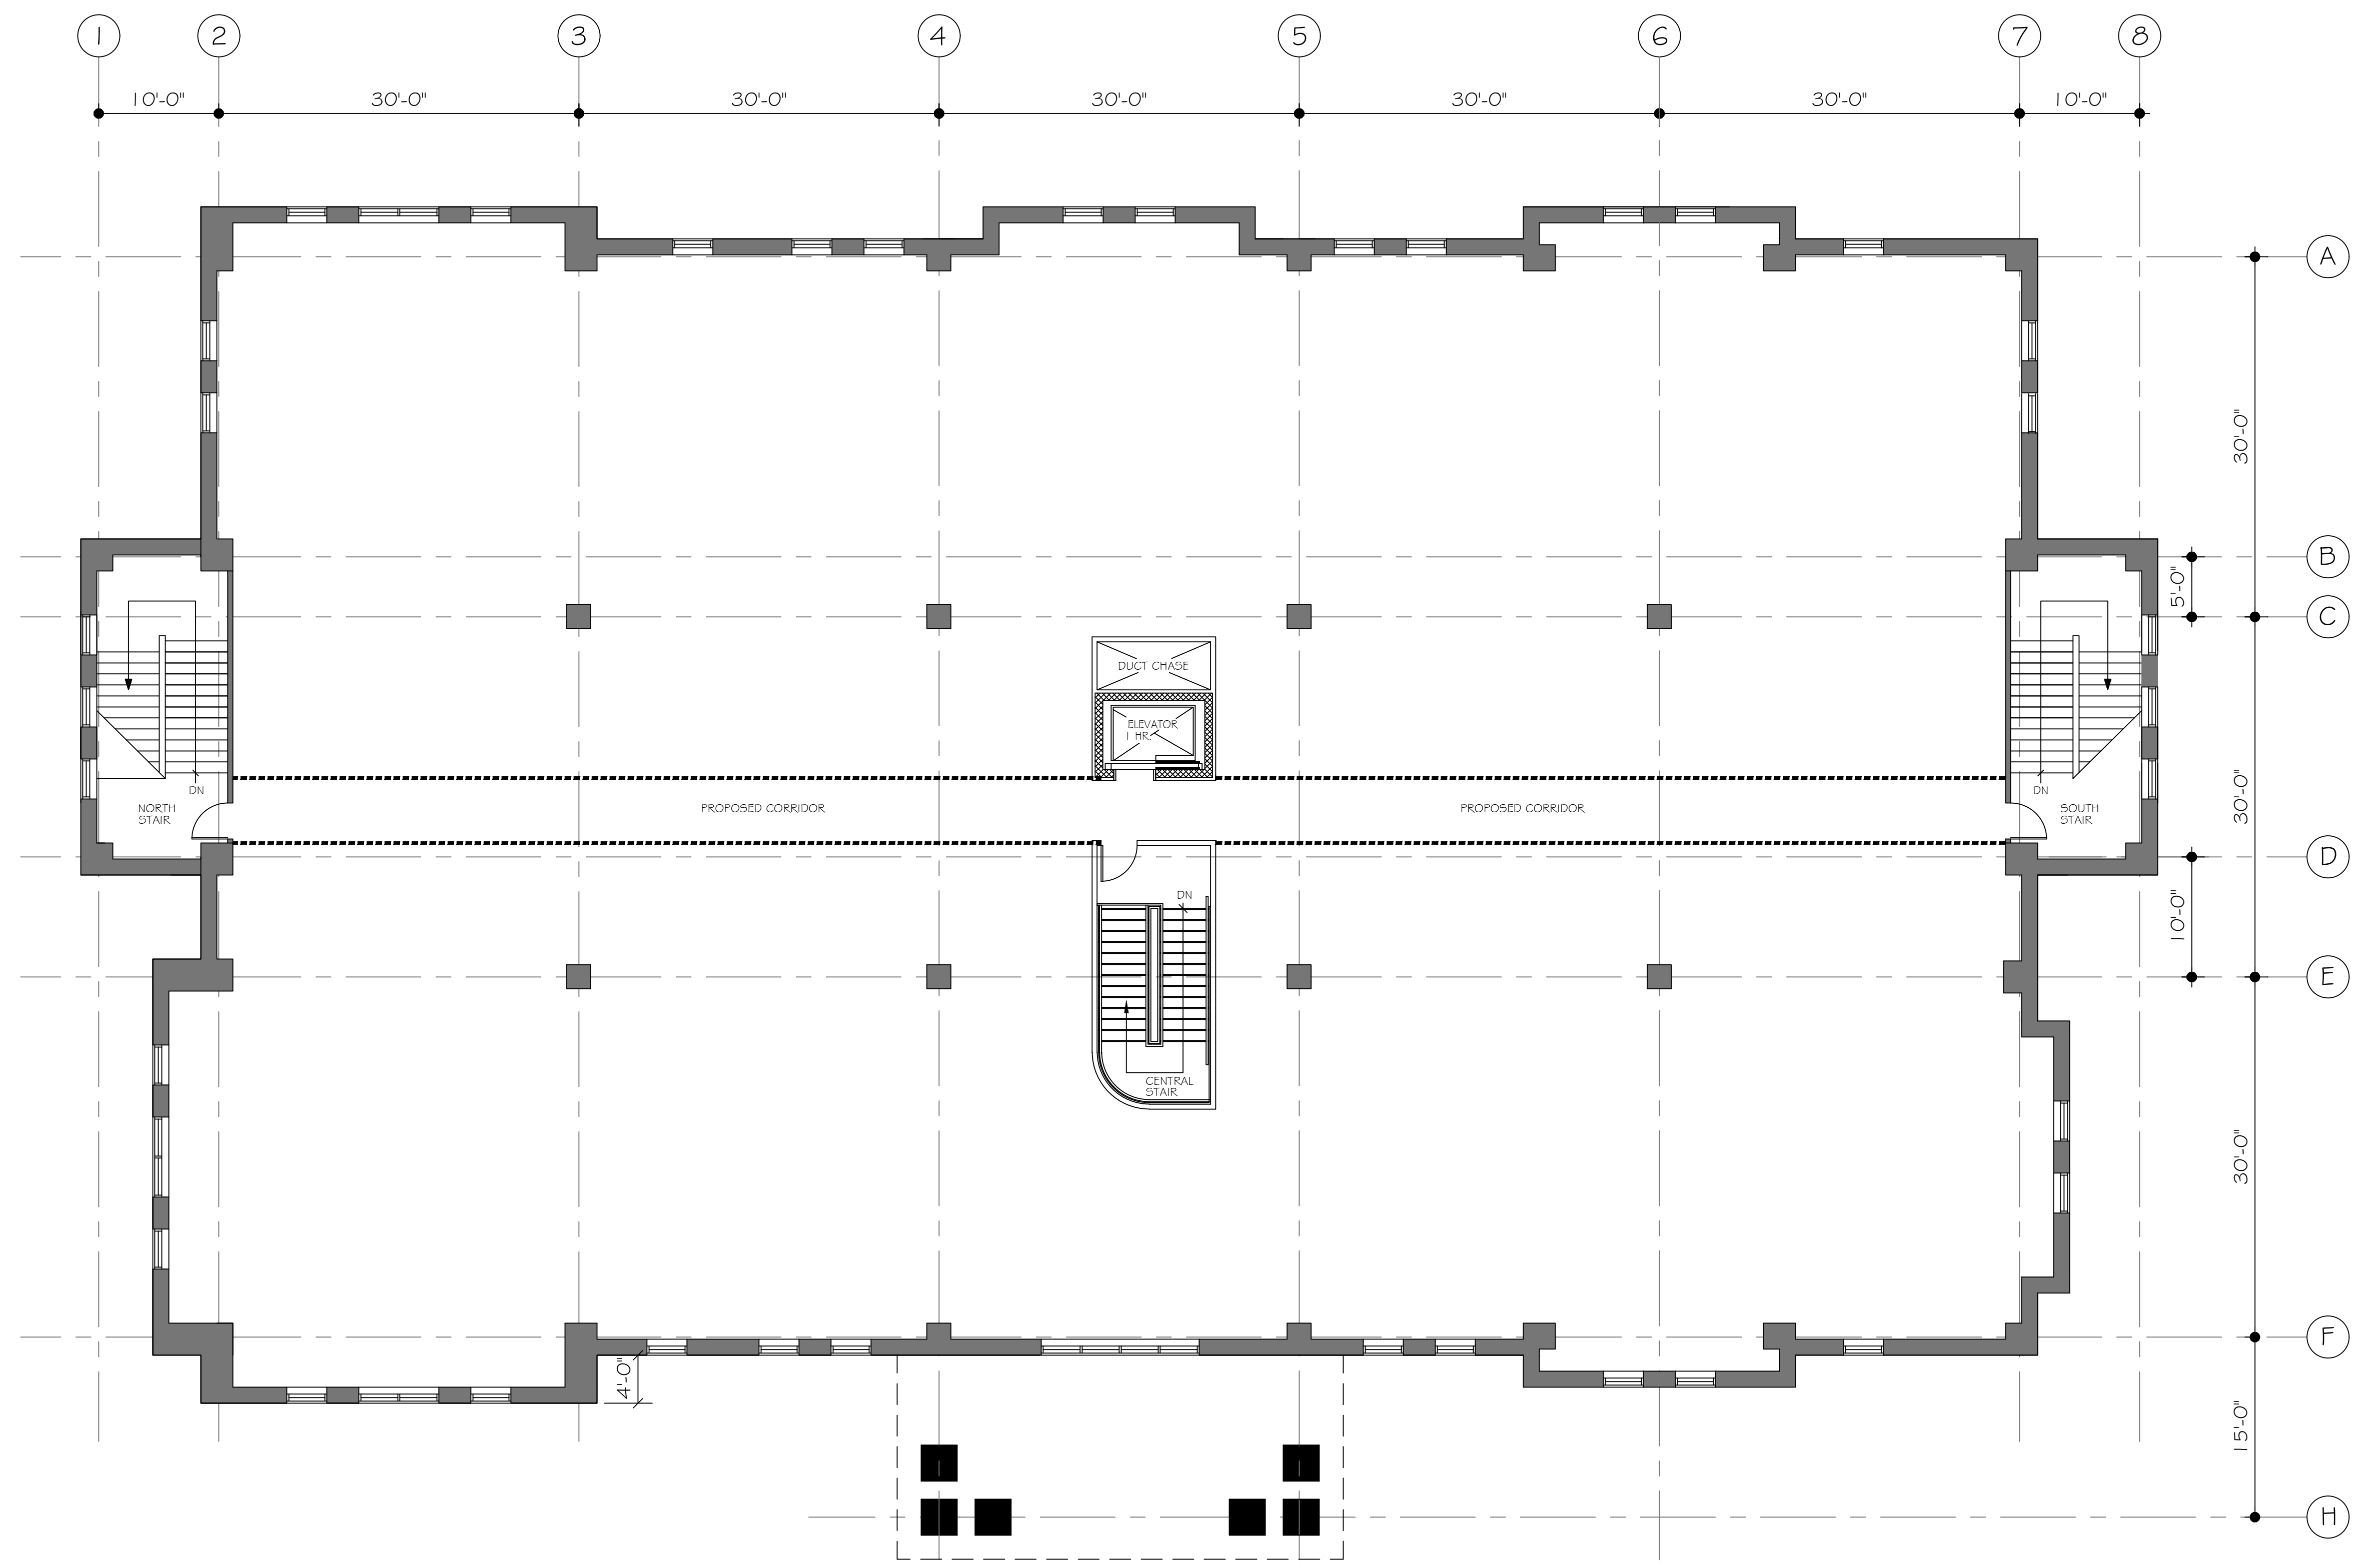

2ND FLOOR PLAN
(± 15,354 GROSS SQ. FT.) 1/8" = 1'-0"

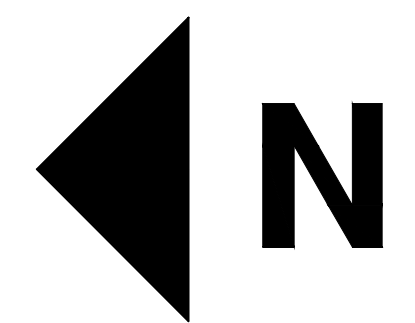


SECOND FLOOR PLAN

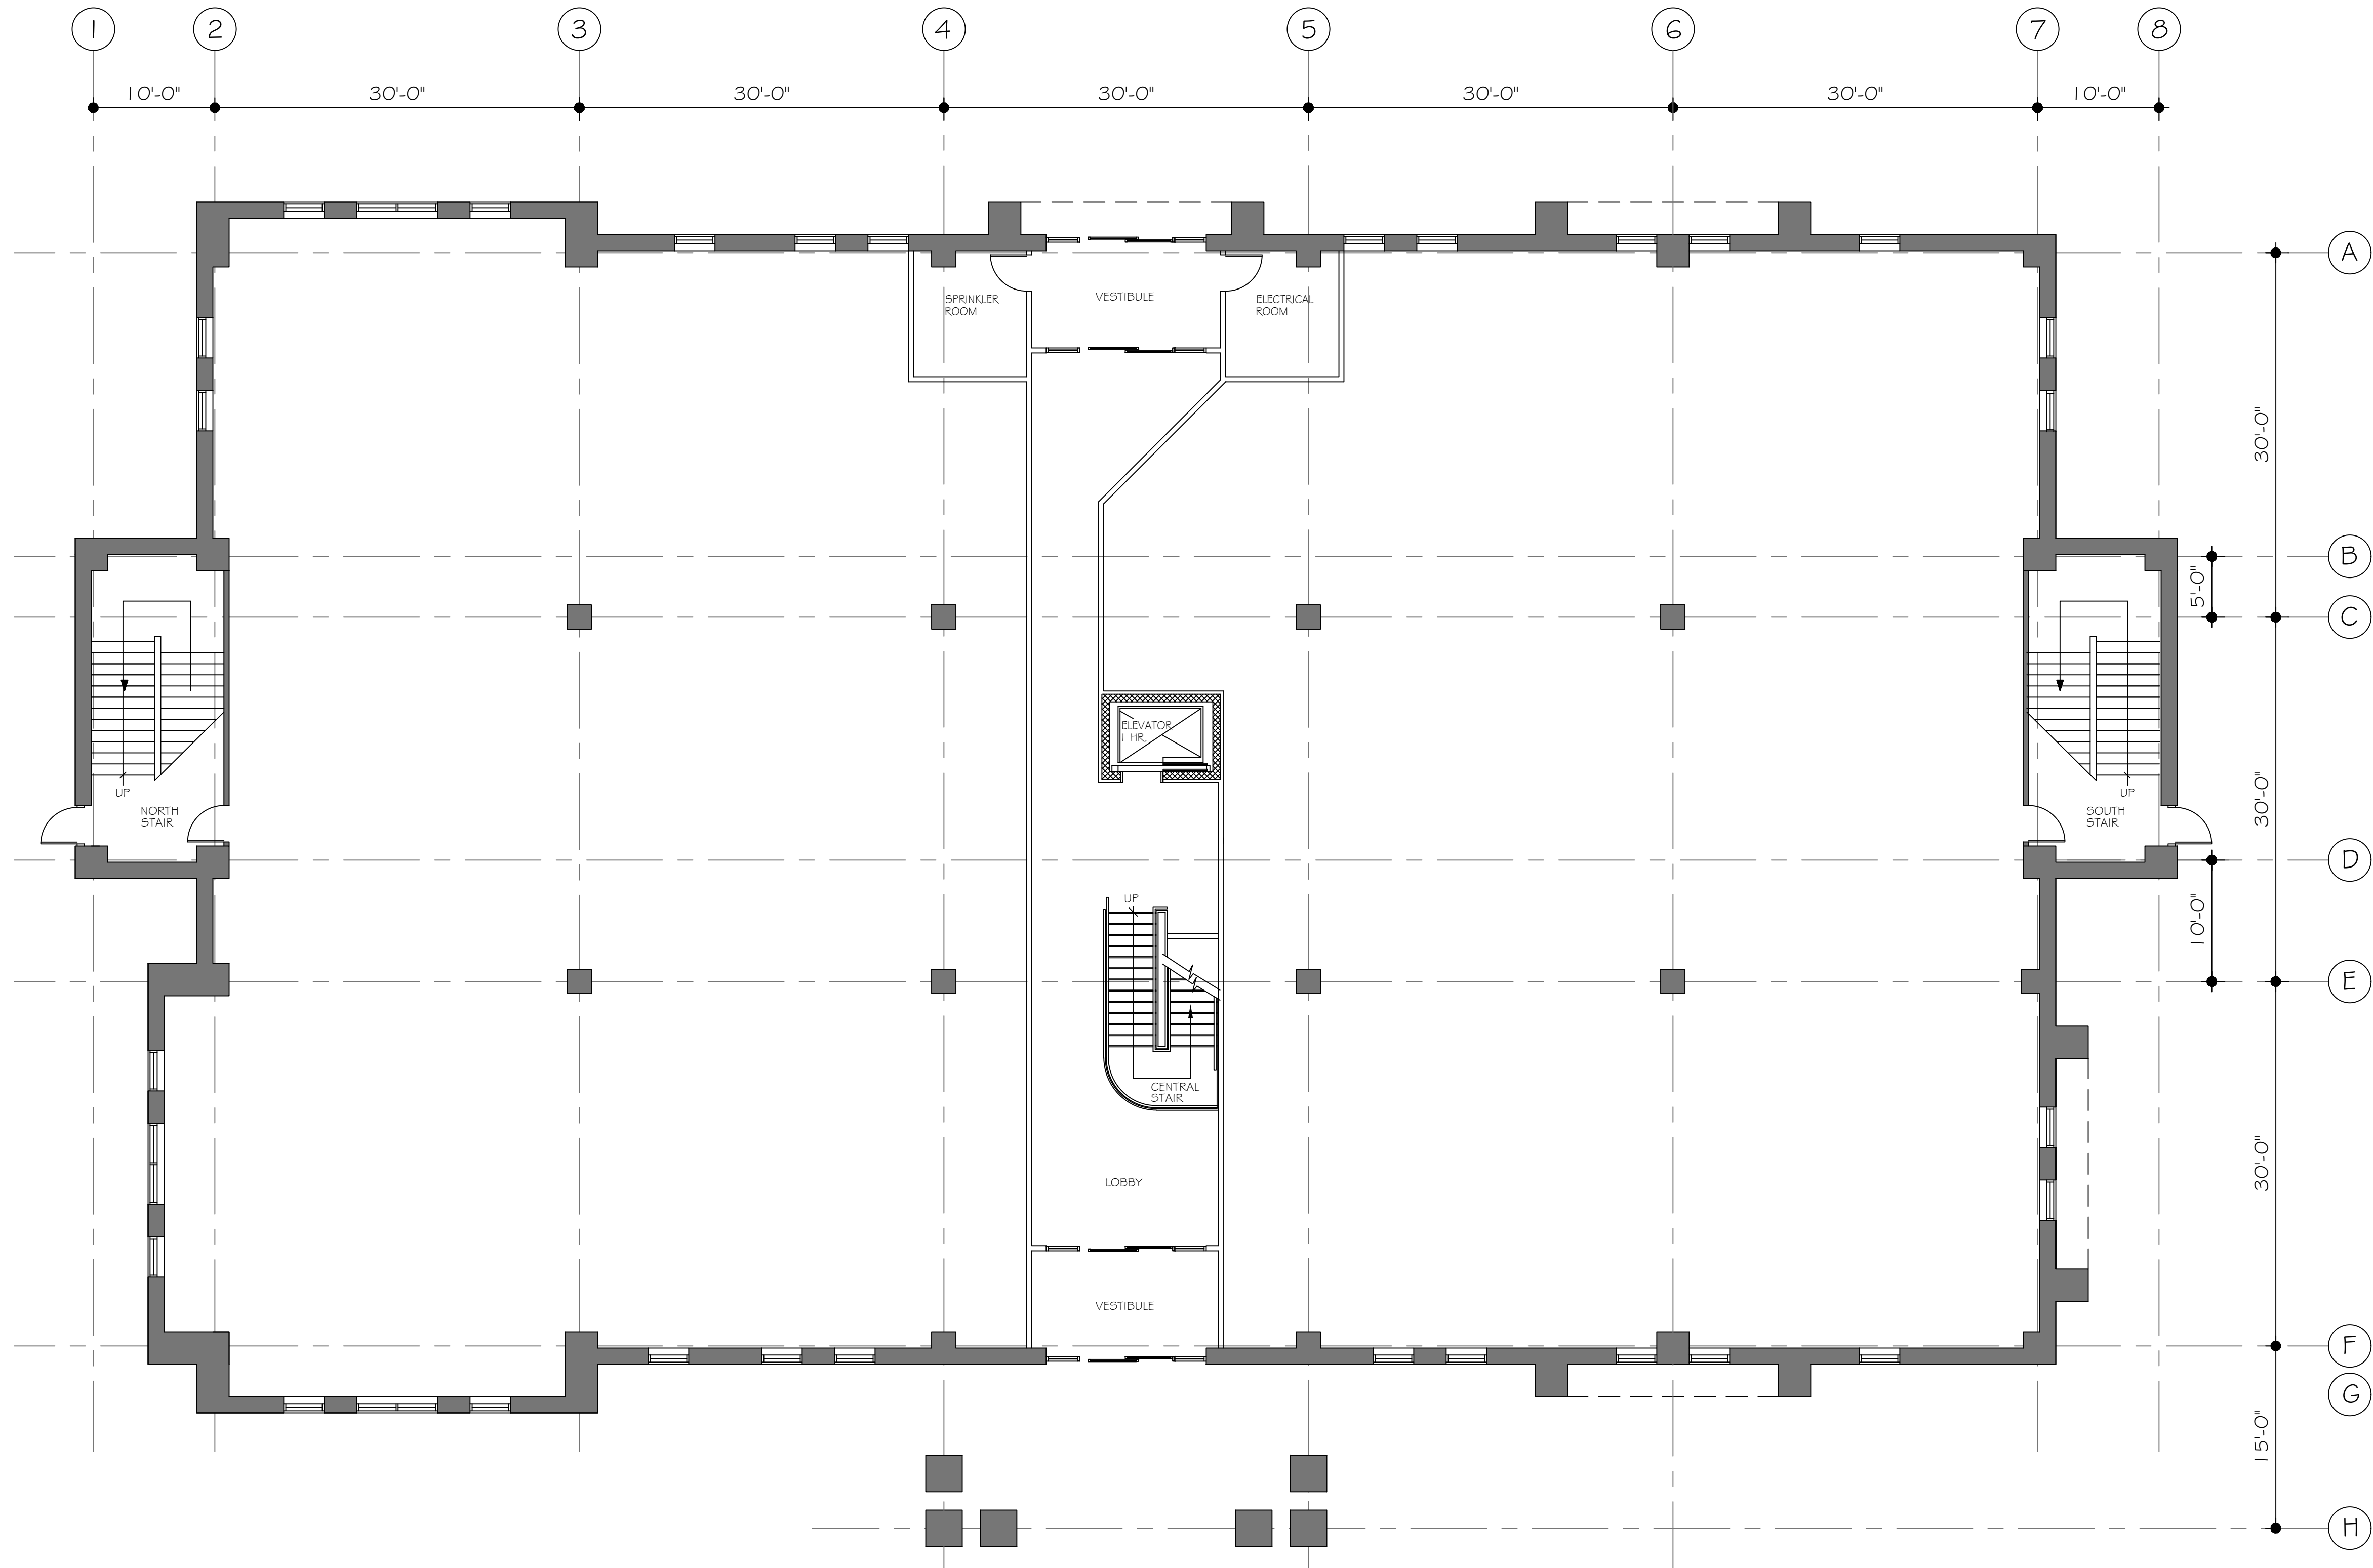

1ST FLOOR PLAN

(± 15,141 GROSS SQ. FT.)

1/8" = 1'-0"

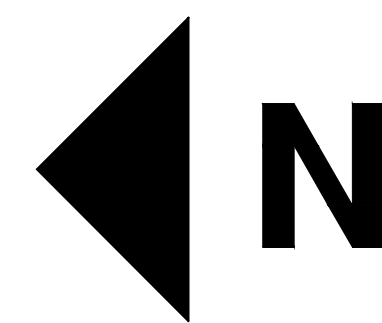

FIRST FLOOR PLAN

THE
CASLE
CORPORATION
AVON, CONNECTICUT

CASLE

DESIGN BUILDER

BUILDING K GATEWAY 5
Glastonbury, Connecticut

REVISIONS


DATE 3-4-2020
SCALE 1/8" = 1'-0"
DRAWN BY A.M.M.
PROJECT 1912

A-1


JWM
Architectural
Group



3 EAST ELEVATION (REAR)
 1/8" = 1'-0"

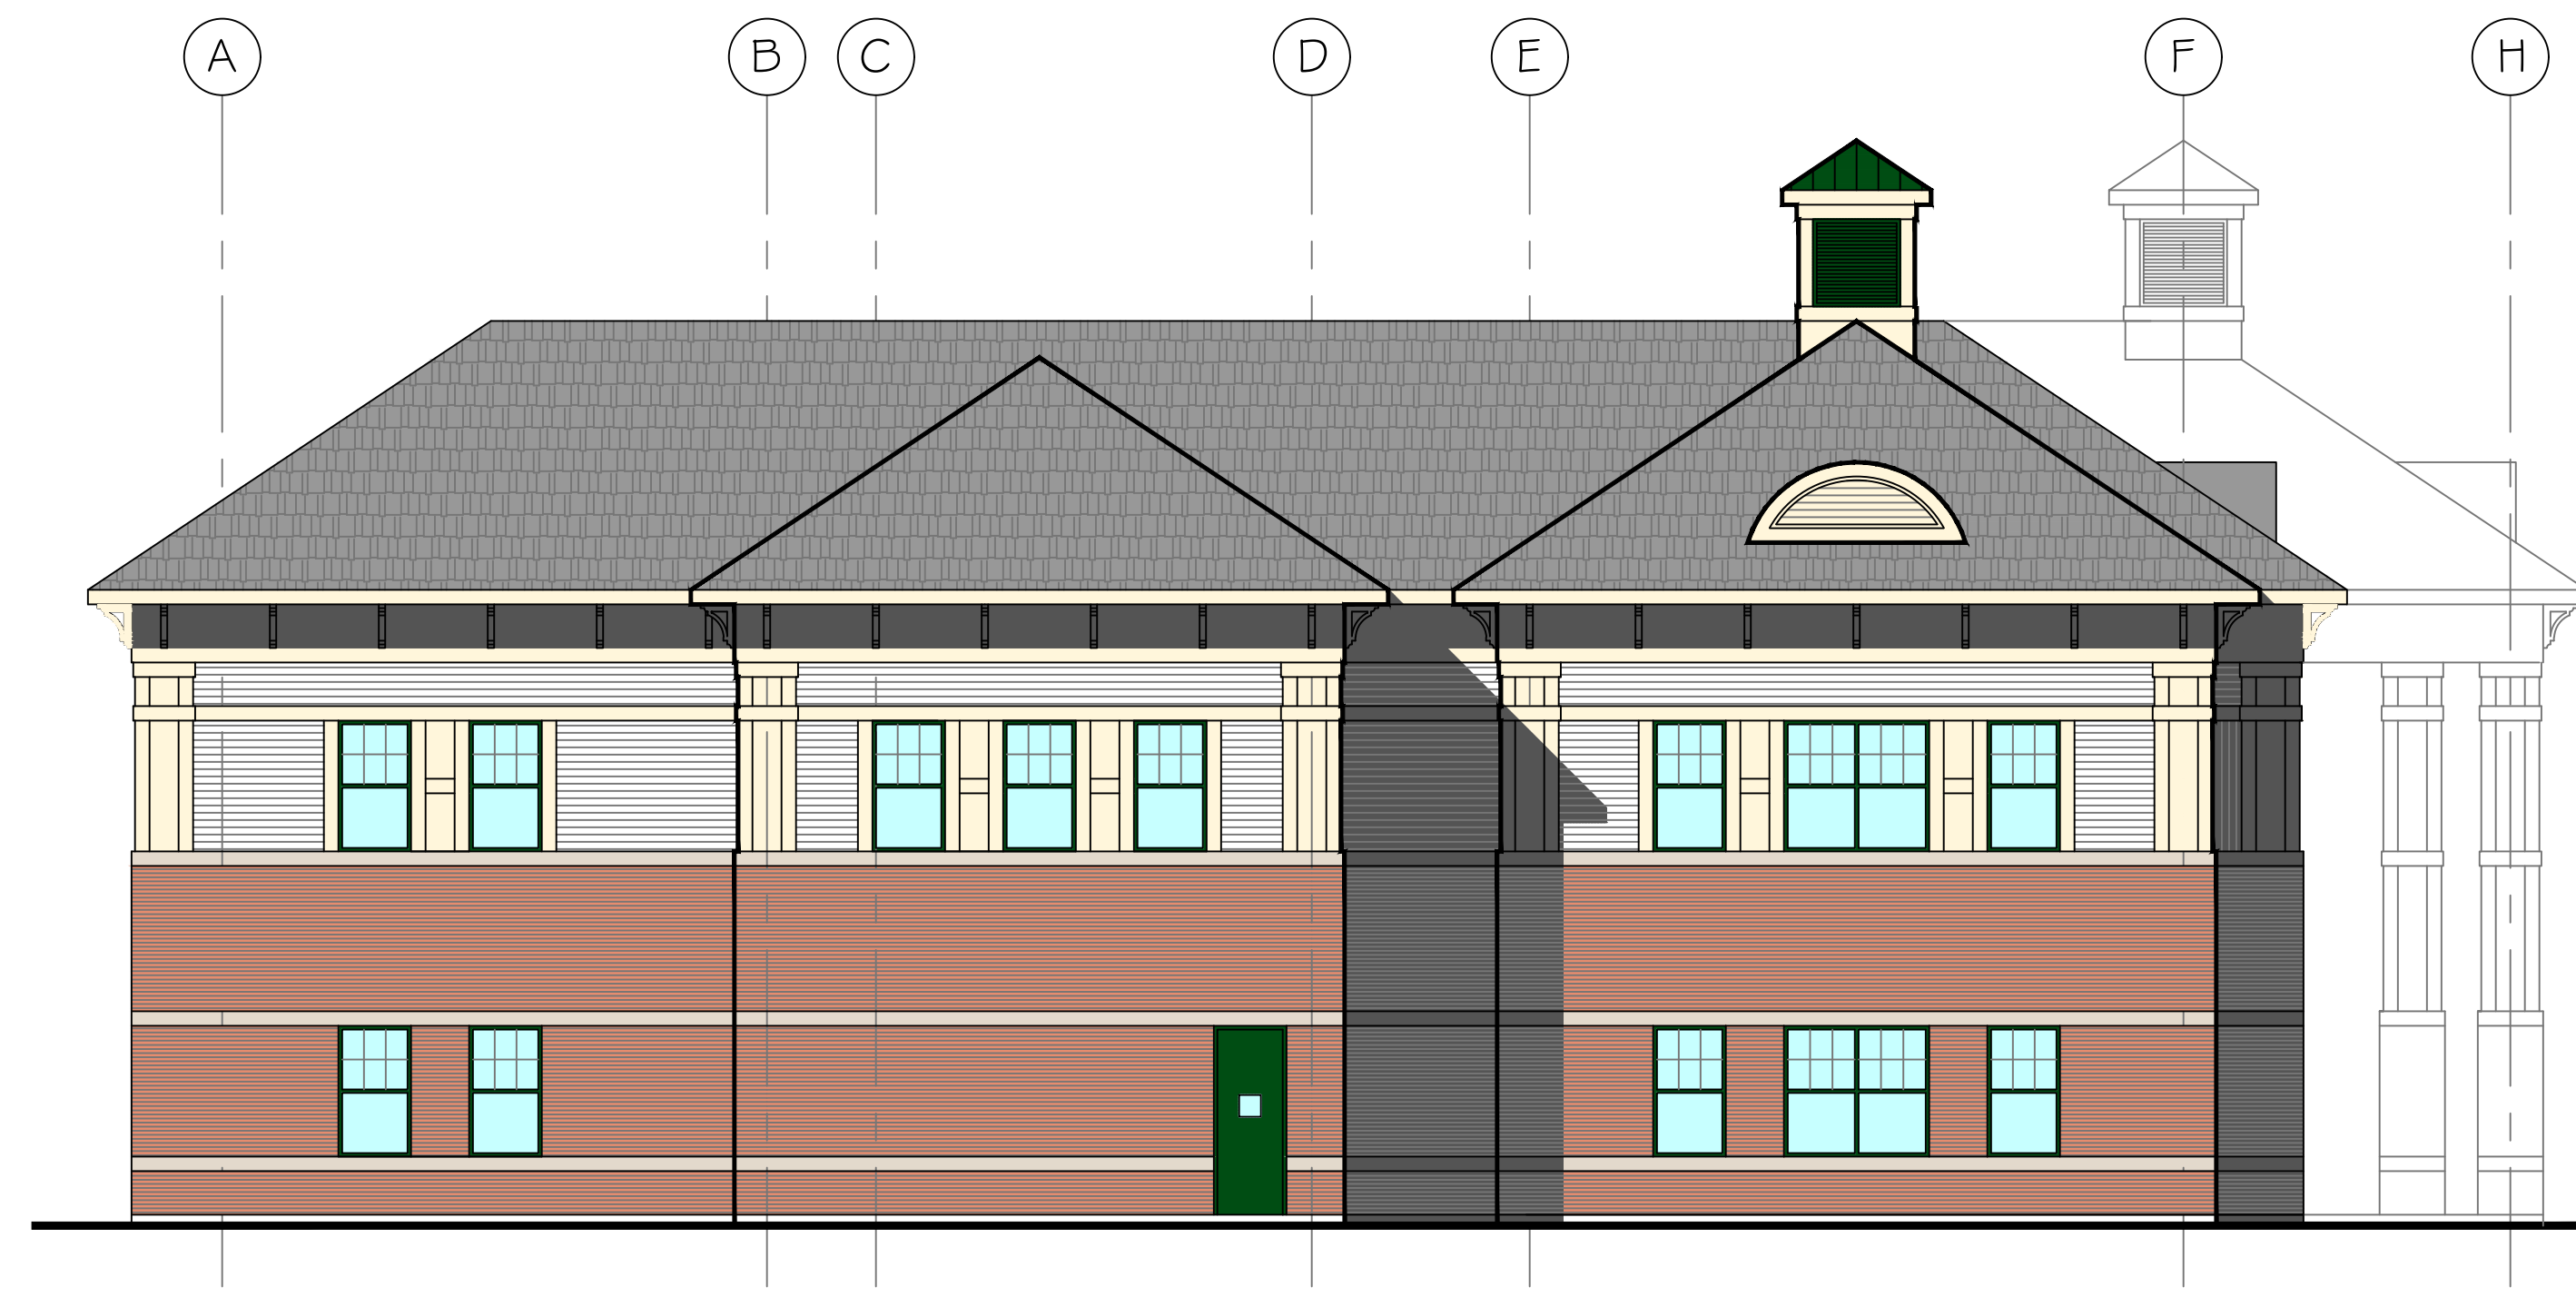

4 NORTH ELEVATION (LEFT)
 1/8" = 1'-0"

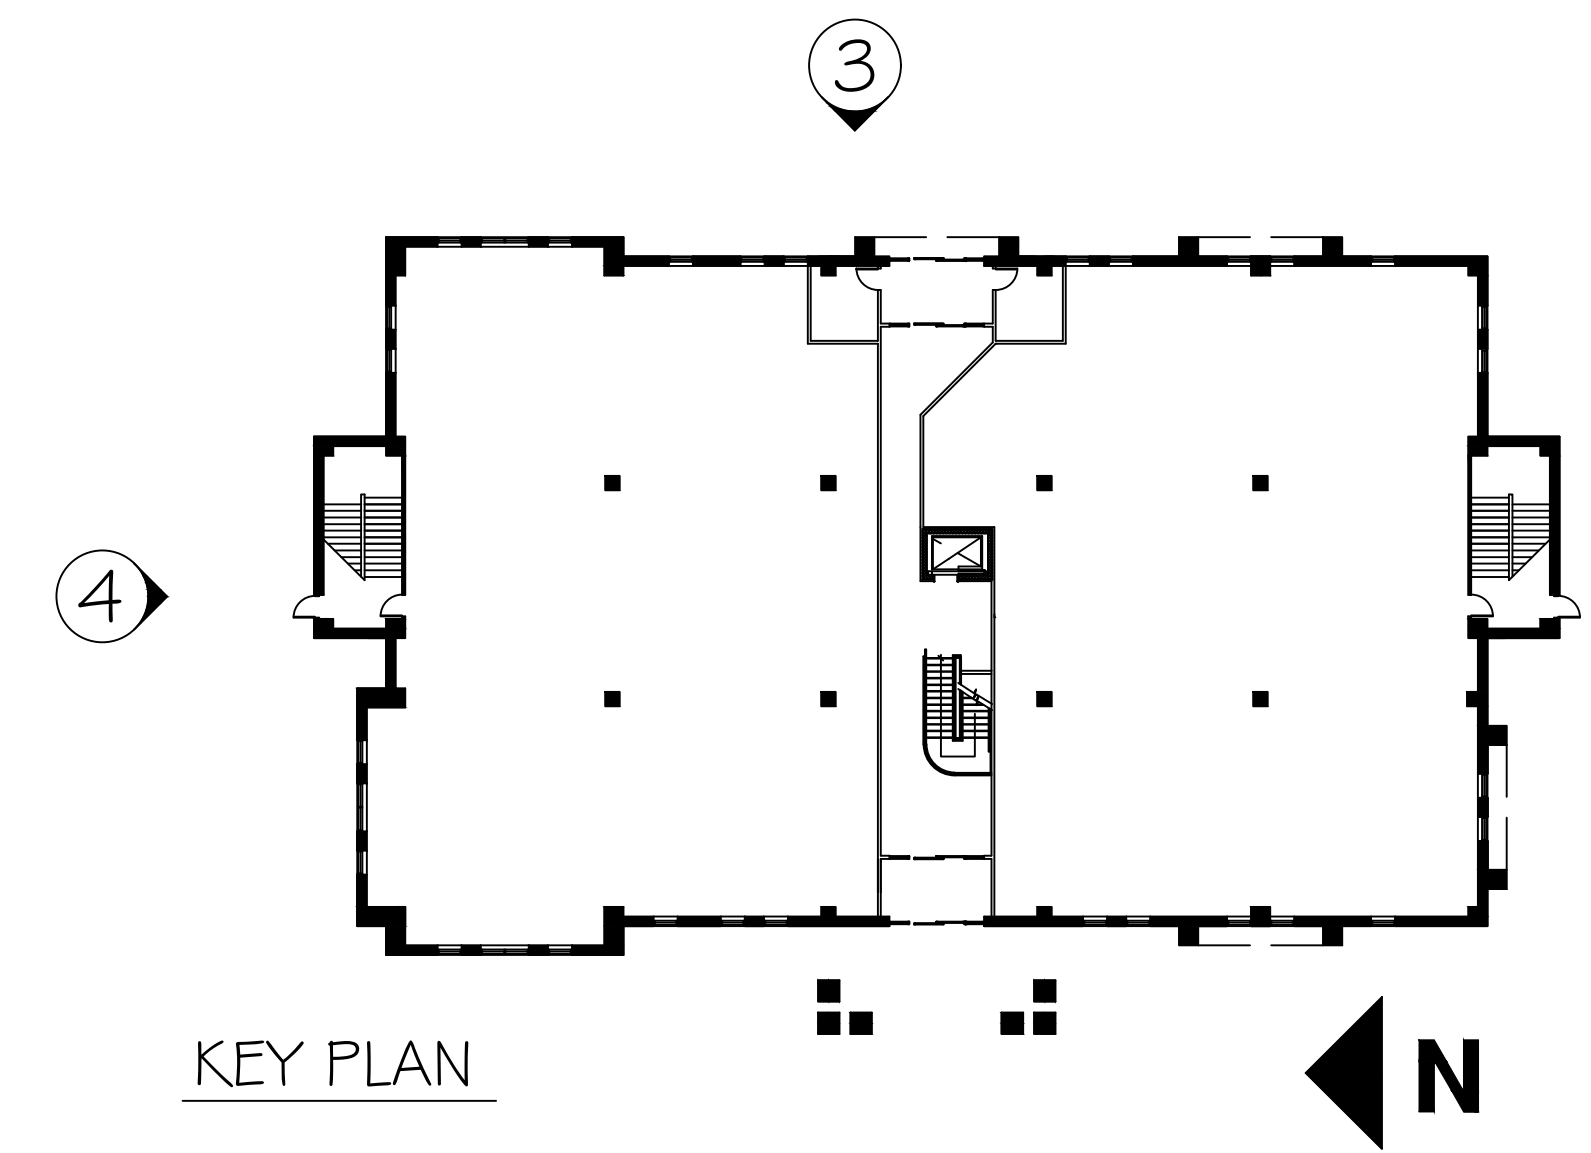


KEY PLAN

ELEVATIONS

REVISIONS
DATE 3-4-2020
SCALE 1/8" = 1'-0"
DRAWN BY A.M.M.
PROJECT 1912

A-2.1


JWM
 Architectural
 Group

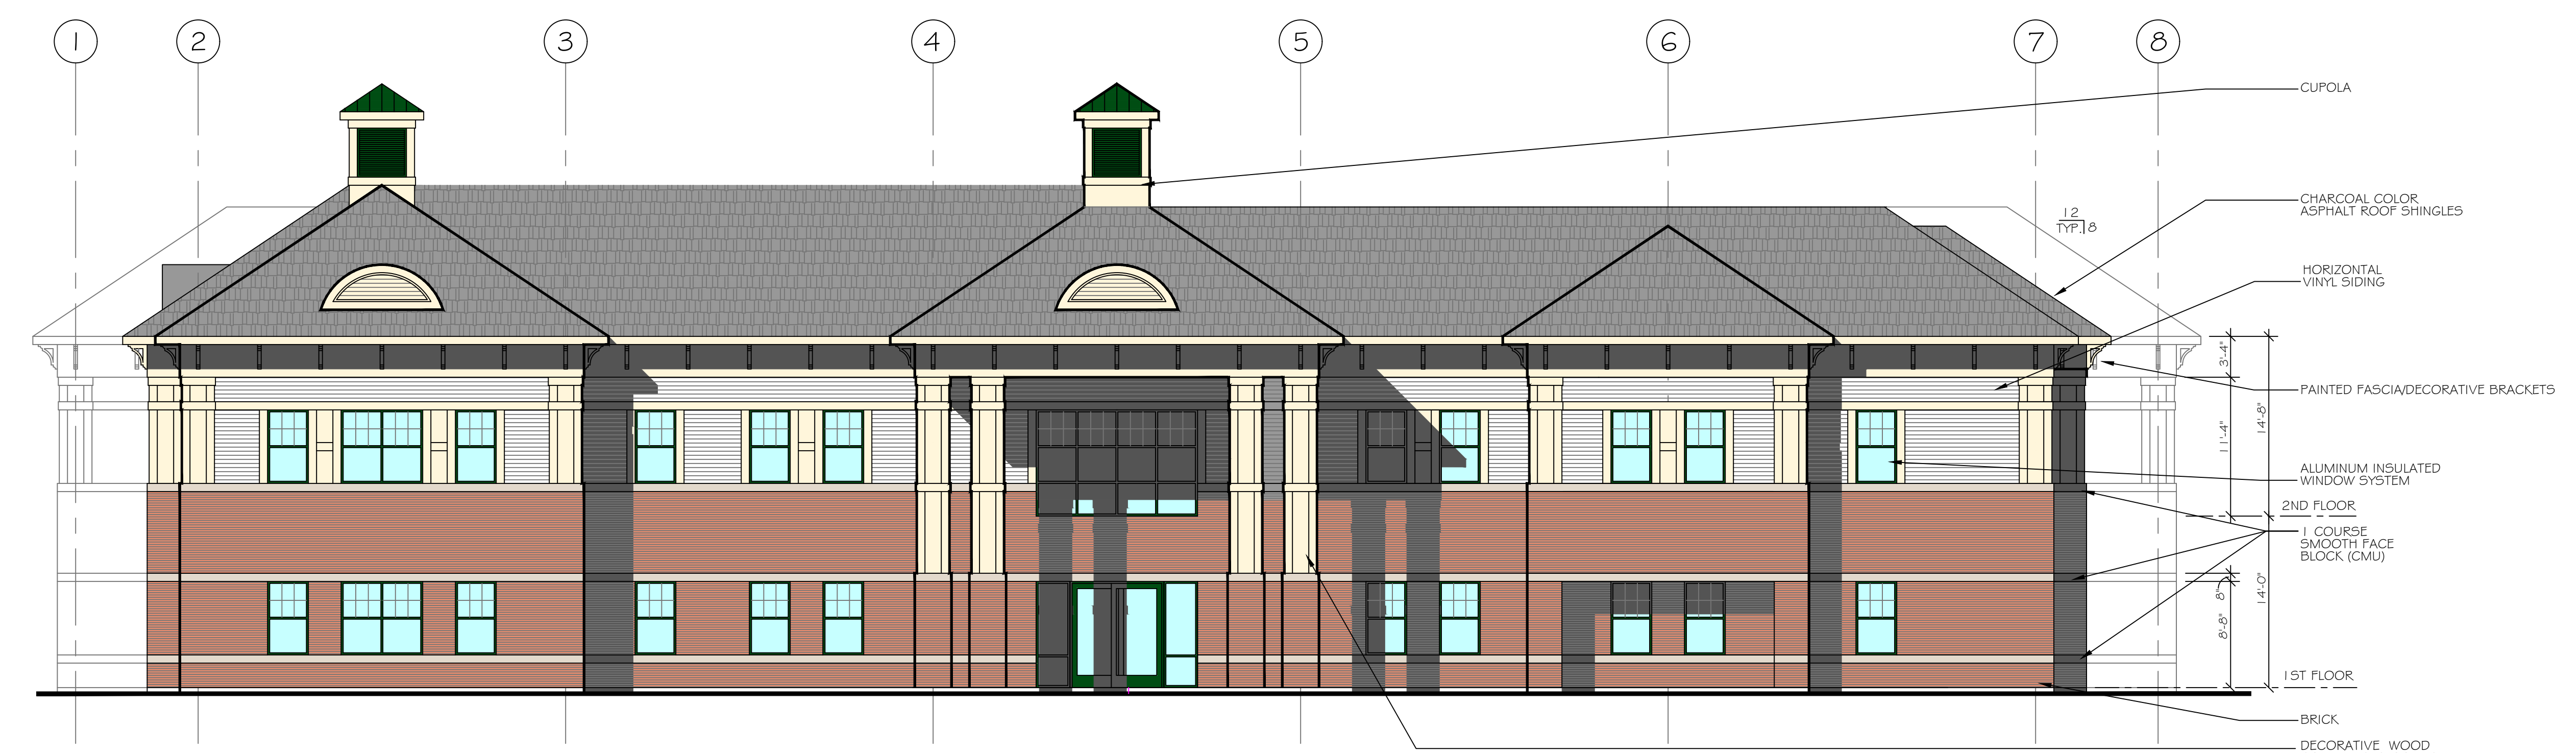

1 WEST ELEVATION (FRONT)
 1/8" = 1'-0"



2 SOUTH ELEVATION (RIGHT)
 1/8" = 1'-0"

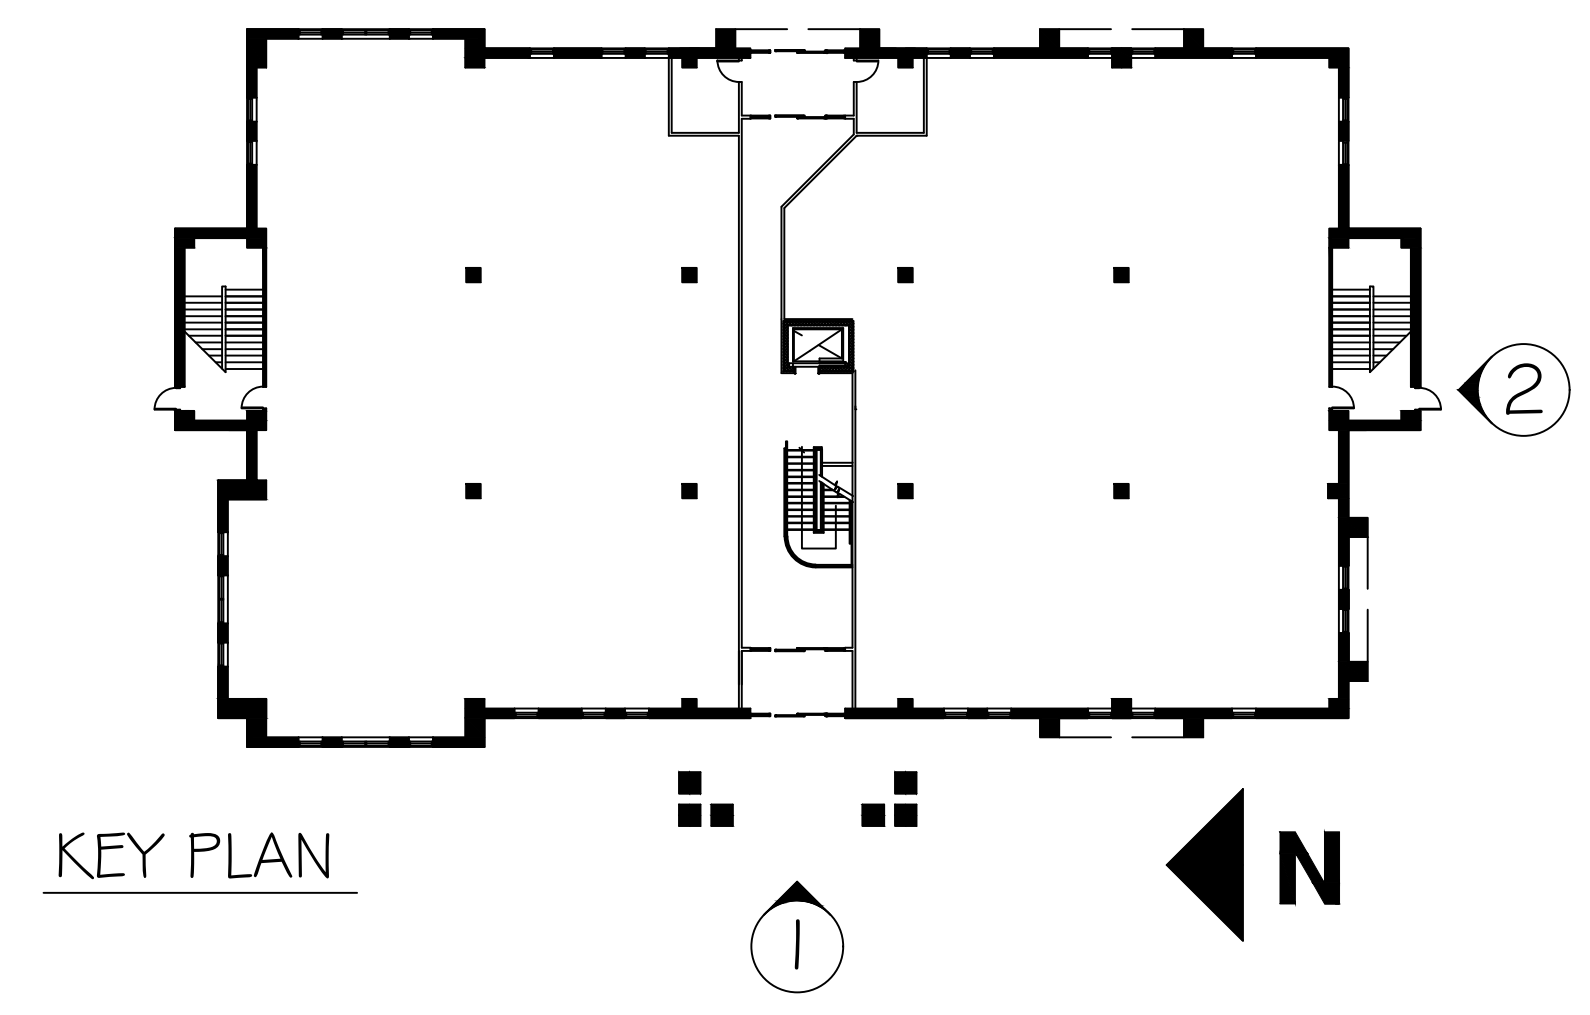


KEY PLAN

ELEVATIONS

DATE	REVISIONS
3-4-2020	
SCALE 1/8" = 1'-0"	
DRAWN BY A.M.M.	
PROJECT 1912	

A-2

JWM
 Architectural
 Group

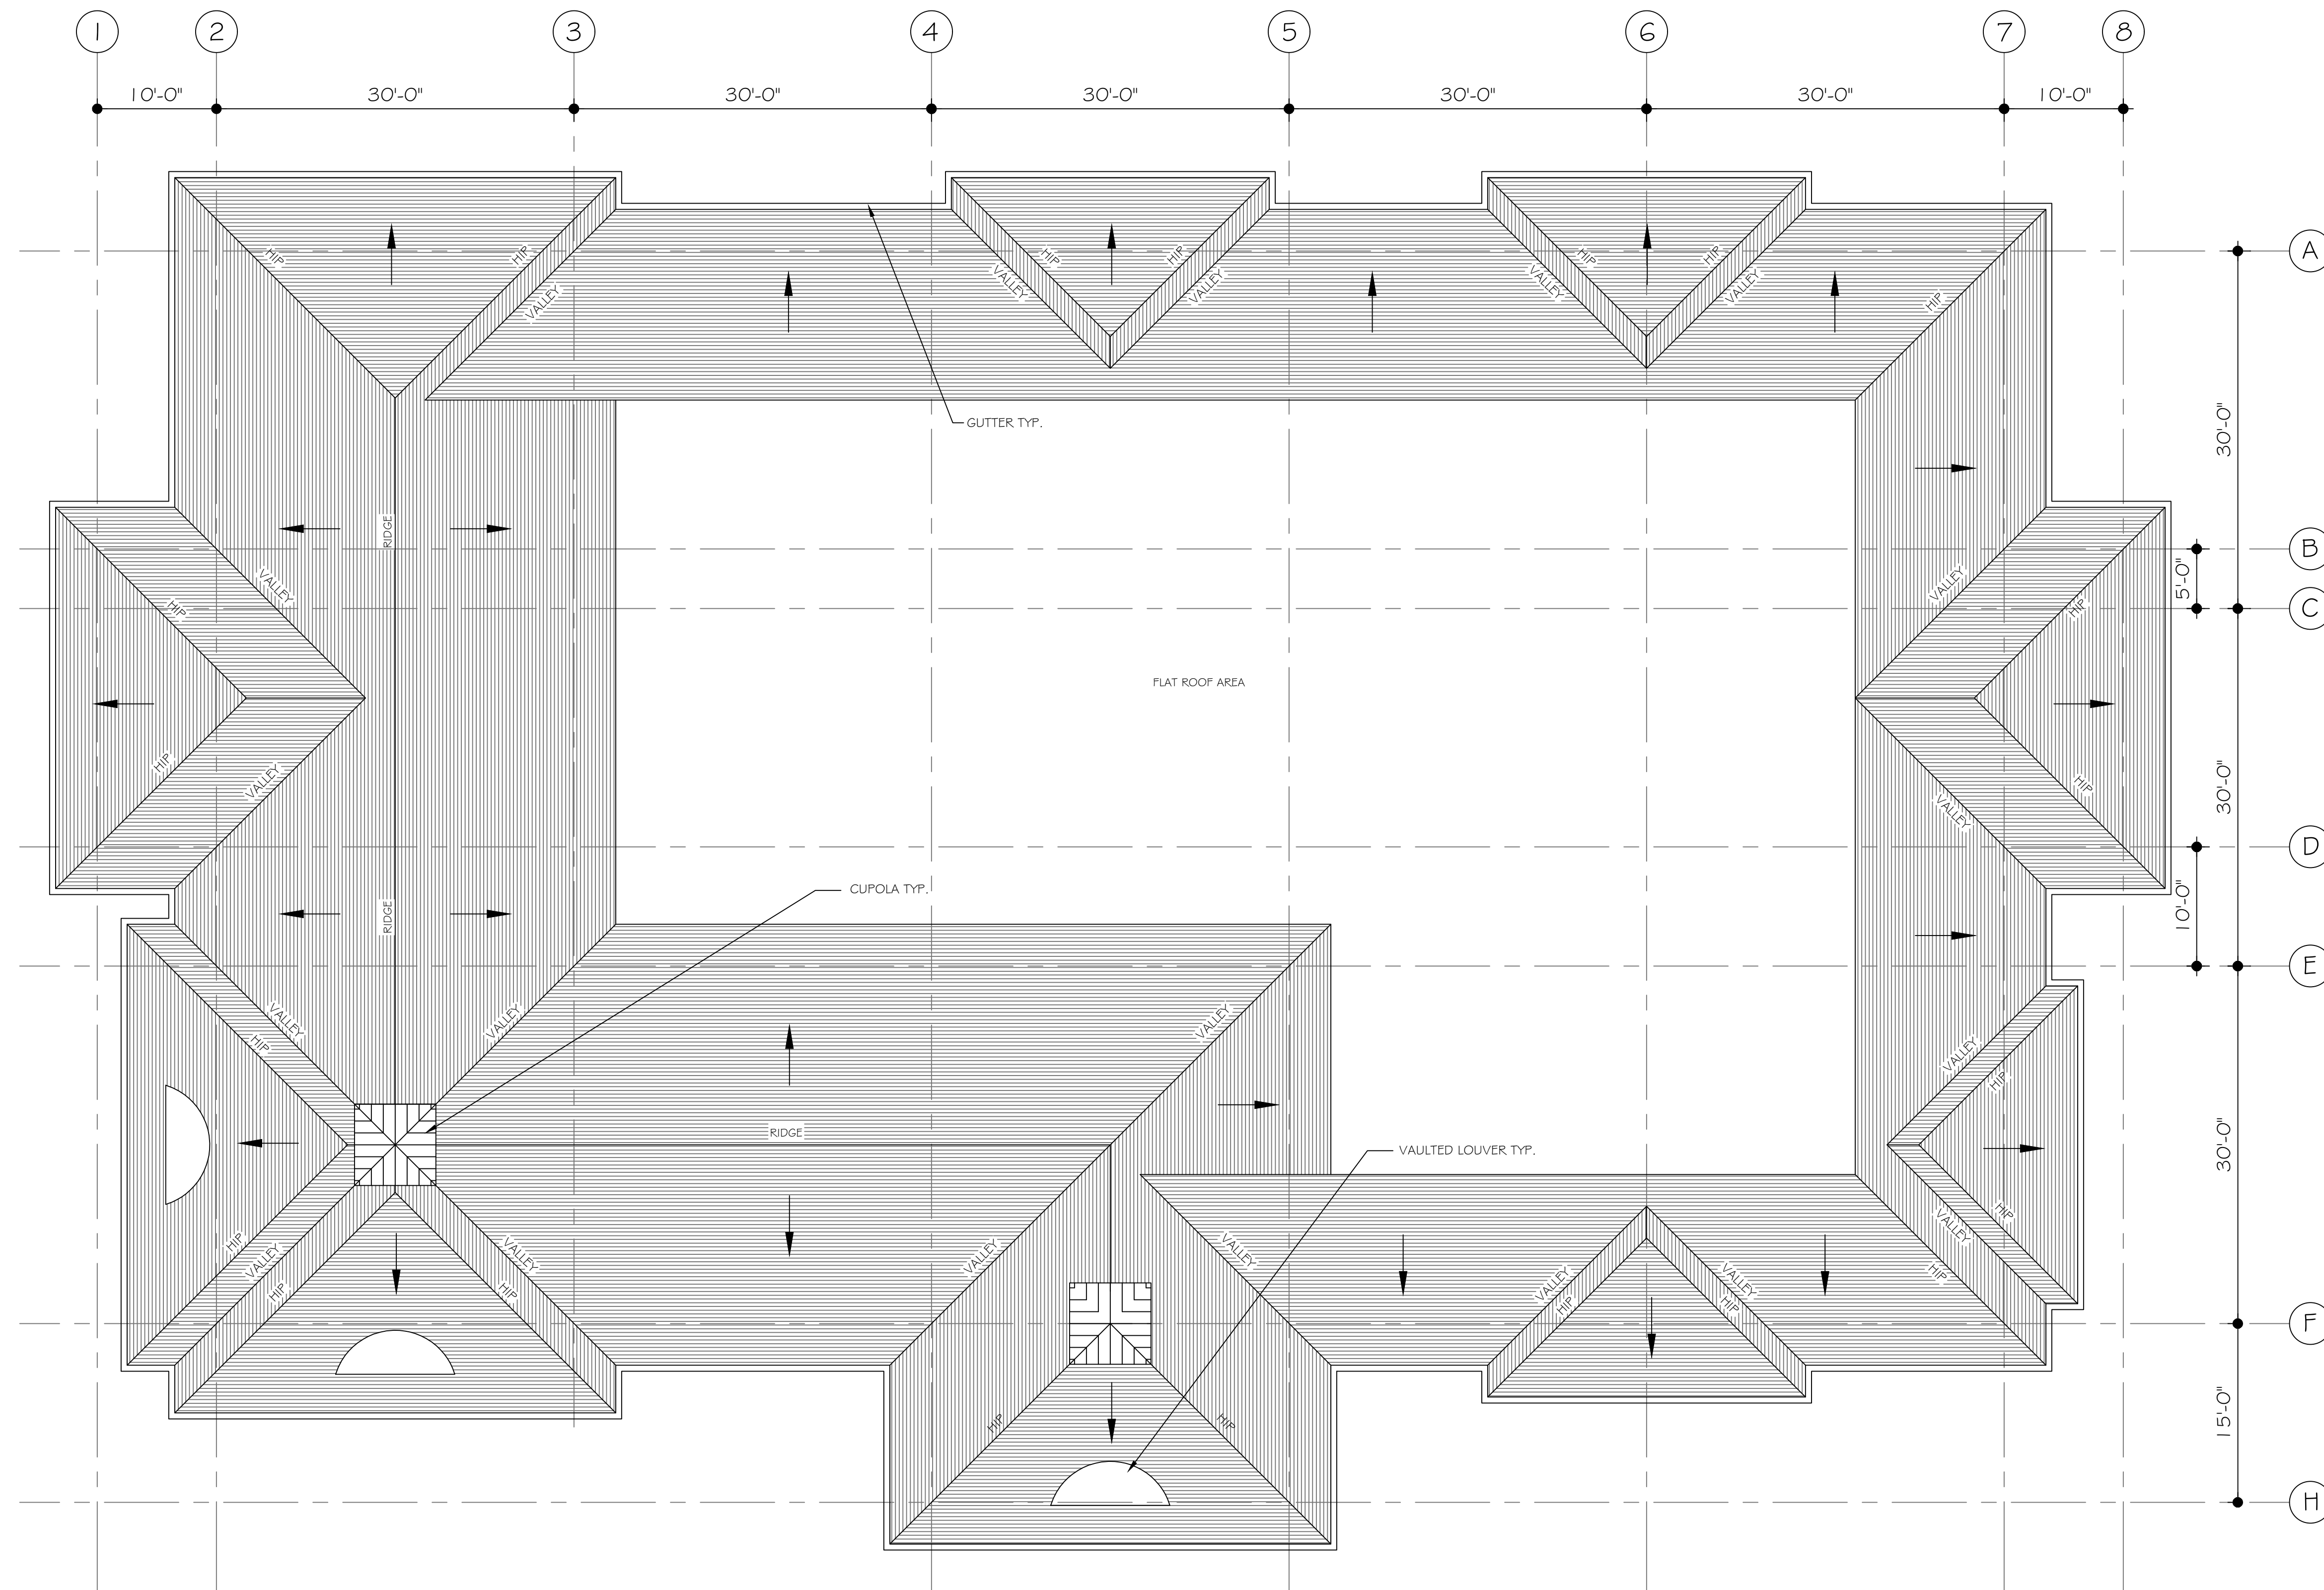

ROOF PLAN

1/8" = 1'-0"

BUILDING K GATEWAY 5
 Glastonbury, Connecticut

DATE	REVISIONS
12-18-19	
SCALE 1/8" = 1'-0"	
DRAWN BY A.M.M.	
PROJECT 1912	

A-3

JWM
 Architectural
 Group

ROOF PLAN