






EAST ELEVATION (PARKING)



NORTH ELEVATION (PARKING AND DRIVE-UP ATM)

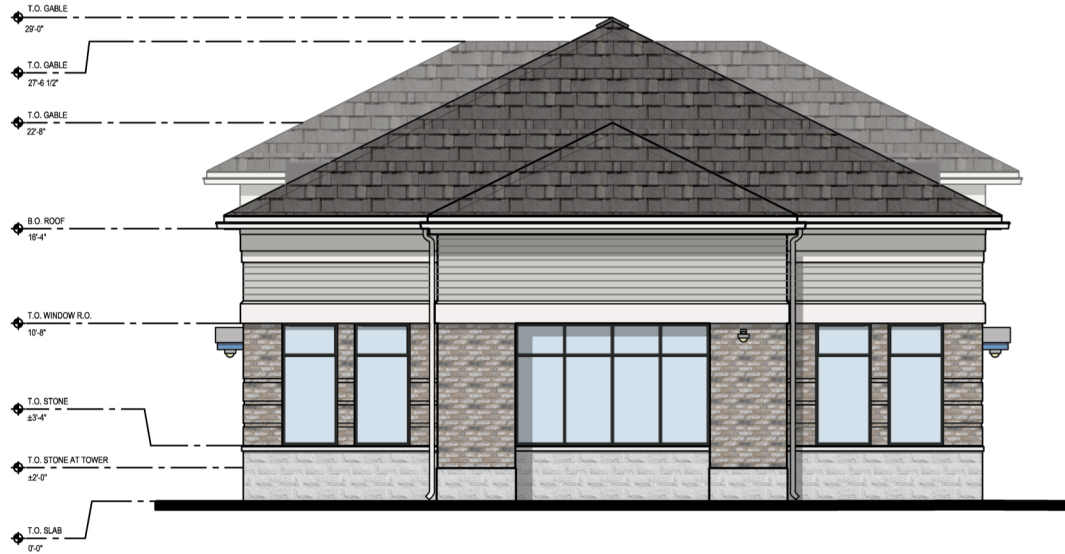

WEST ELEVATION (NEW LONDON TURNPIKE)



SOUTH ELEVATION (HEBRON AVENUE)



TPGrchitecture

TPG ARCHITECTURE, LLP

31 PENN PLAZA
132 WEST 31ST STREET, 5TH FLOOR, NEW YORK, NY 10001
212.768.0800 | TPGARCHITECTURE.COM

PROJECT

Glastonbury
109 London Turnpike
Glastonbury, Connecticut

PROJECT NO.

1519109-00

DRAWN BY

KM

DATE

05/12/2020

DRAWING

COLORED ELEVATIONS
(FOR REFERENCE ONLY)

SCALE

NTS


FLOOR

01

DRAWING

SK-001

NORTH ELEVATION - DRIVE-UP ATM

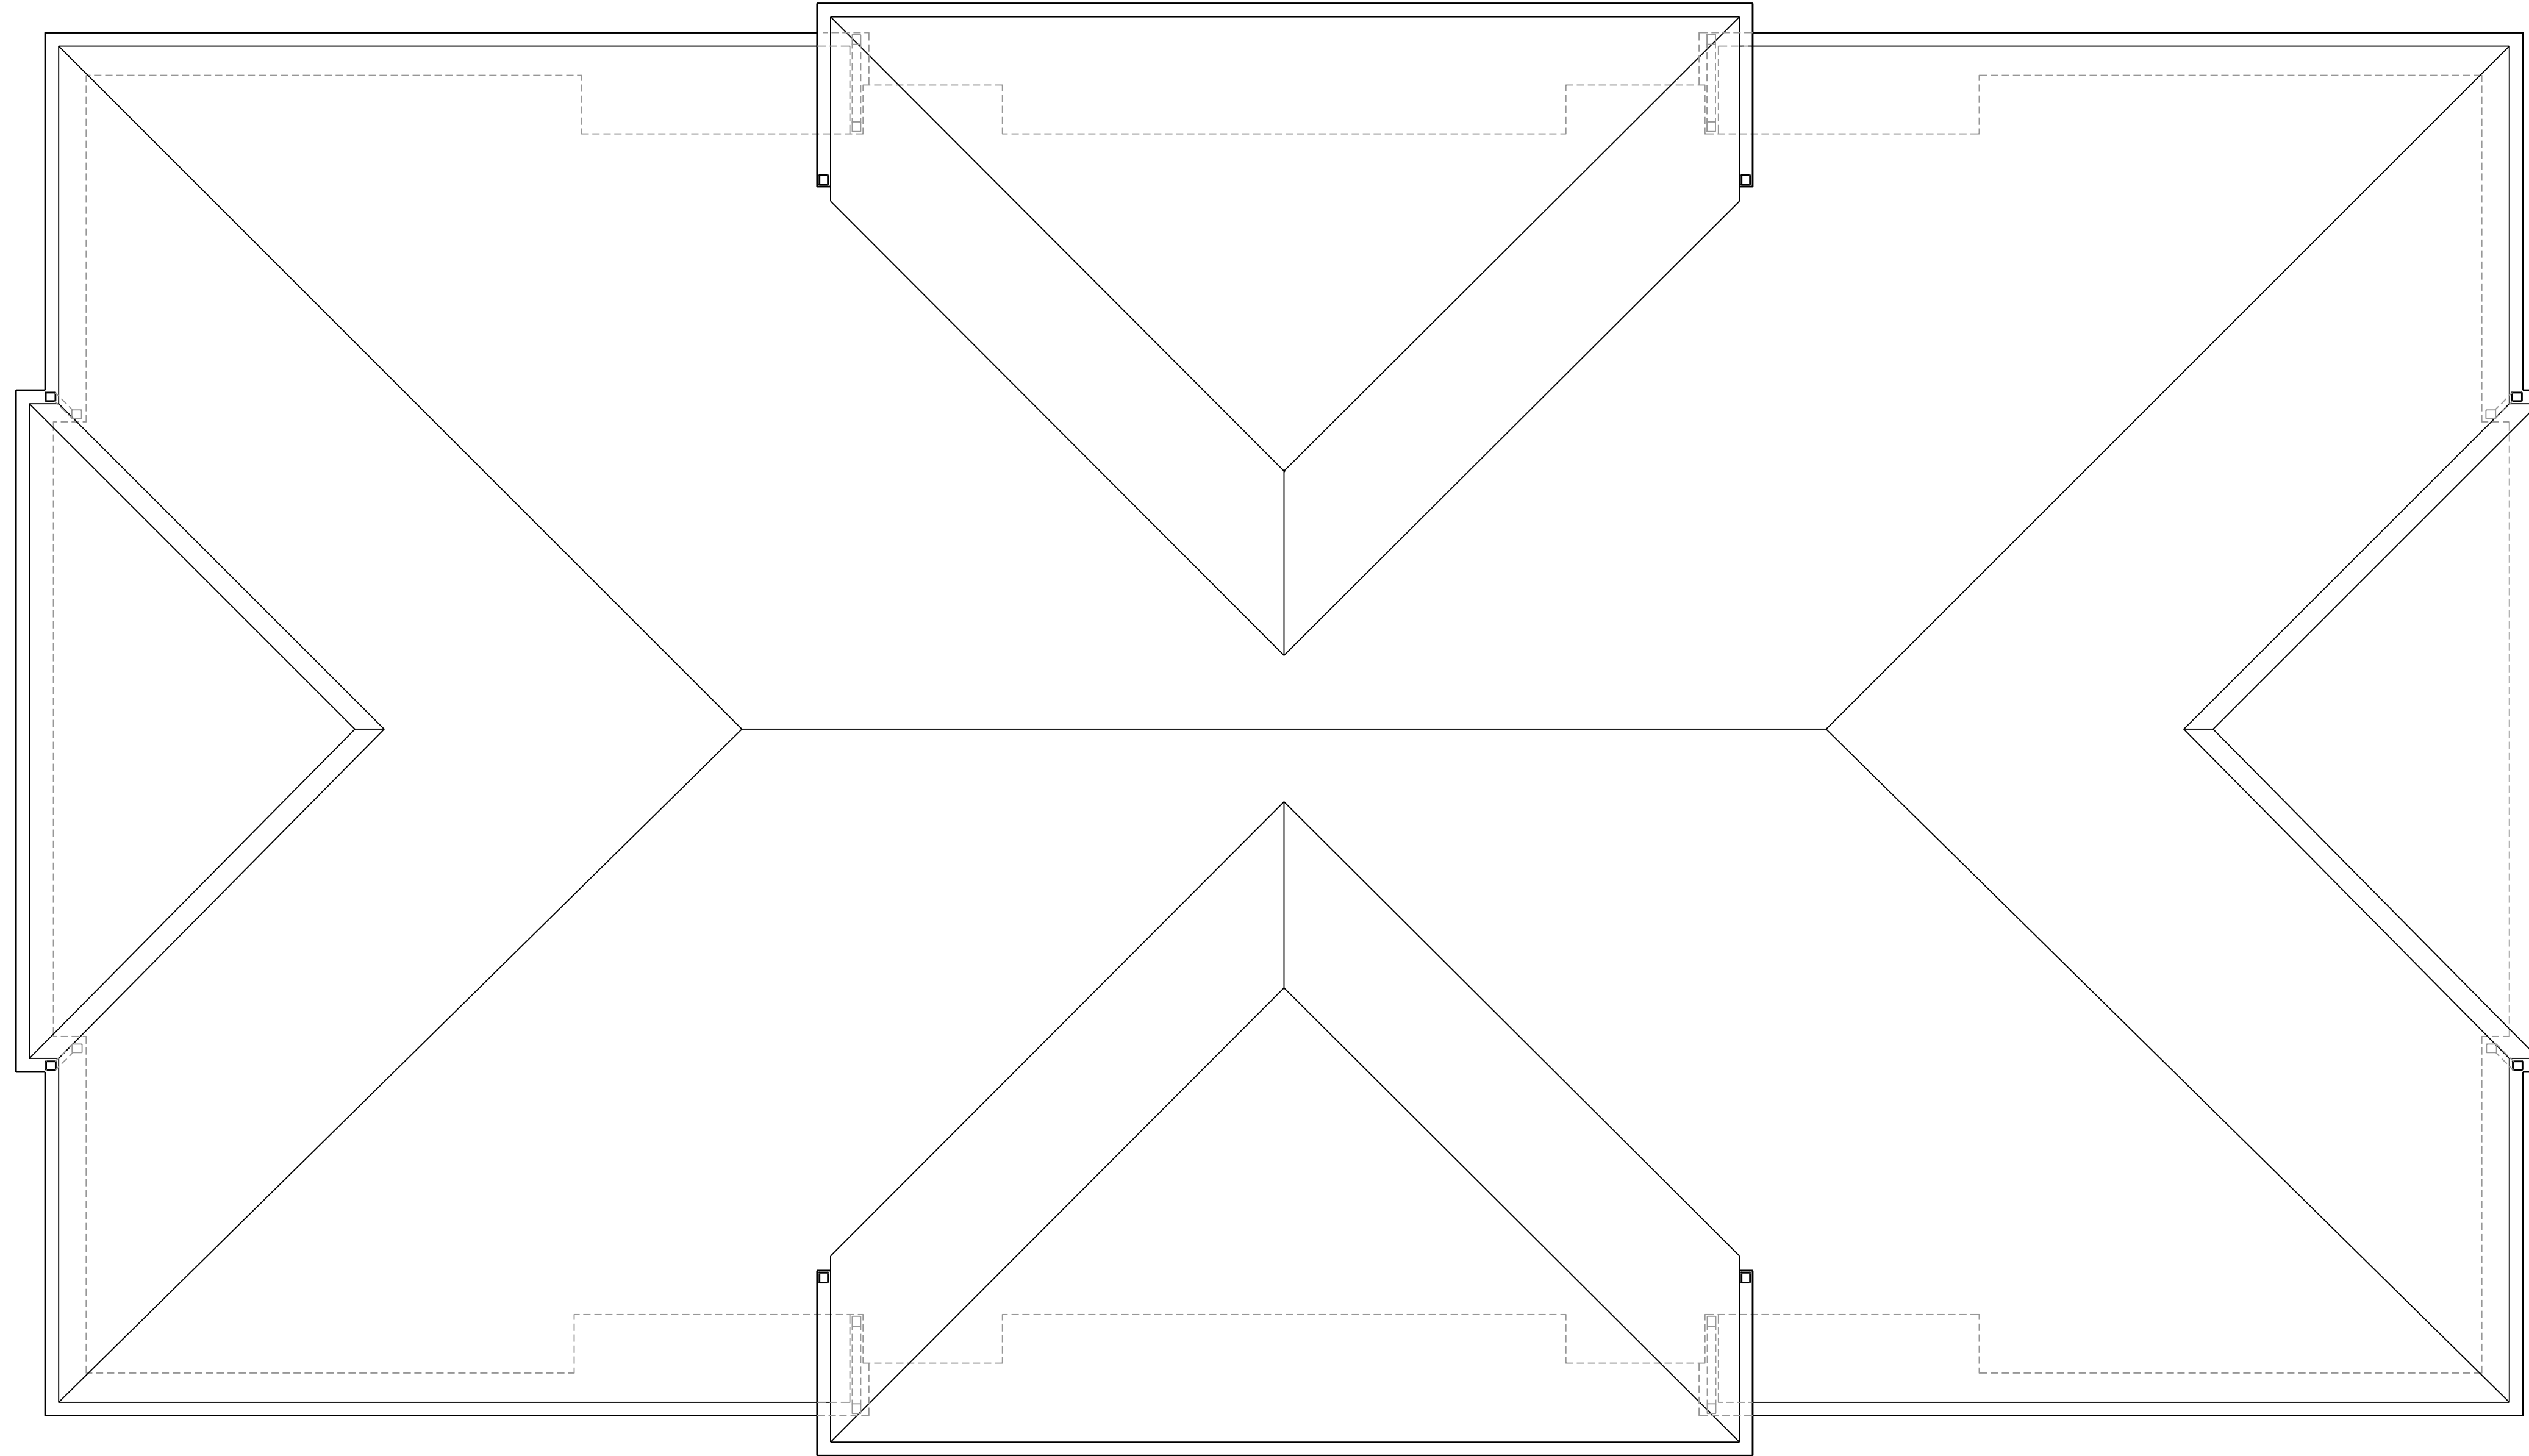

WEST ELEVATION - NEW LONDON TURNPIKE

EAST ELEVATION - PARKING

SOUTH ELEVATION - HEBRON AVENUE

NOT FOR CONSTRUCTION

TPG Architecture

TPG ARCHITECTURE, LLP
 31 PENN PLAZA
 132 WEST 31ST STREET, 6TH FLOOR, NEW YORK, NY 10001
 212.768.0800 | TPGARCHITECTURE.COM


IN CONSIDERATION OF RECEIVING DRAWINGS FROM TPG ARCHITECTURE LLP IN AN ELECTRONIC FORM, THE RECIPIENT AGREES, TO THE FULLEST EXTENT PERMITTED BY LAW, TO HOLD HARMLESS AND INDEMNIFY TPG ARCHITECTURE LLP FROM AND AGAINST ALL CLAIMS, LIABILITIES, LOSSES, DAMAGES, AND COSTS, INCLUDING BUT NOT LIMITED TO ATTORNEY'S FEES, ARISING OUT OF, OR IN ANY WAY CONNECTED WITH THE USE, RE-USE, MIS-USE, MODIFICATION, OR MISINTERPRETATION OF THE MACHINE-READABLE INFORMATION PROVIDED BY TPG ARCHITECTURE LLP UNDER THIS AGREEMENT.

PROJECT
CHASE BANK
BRANCH
 109 London Turnpike
 Glastonbury, Connecticut

DRAWING
 ROOF PLAN

SEAL	DATE	5/12/2020
	PROJECT NO.	1519109-00
	SCALE	
	CAD FILE NO.	DOB PAGE
DWG NO.		A-1.00

NYC DOB NO.

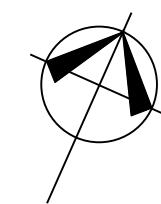



1 NORTH ELEVATION (PARKING / DRIVE-UP ATM)

SCALE: 1/4"=1'-0"

NOT FOR CONSTRUCTION



2 EAST ELEVATION (PARKING)

SCALE: 1/4"=1'-0"

TPGArchitecture

TPG ARCHITECTURE, LLP
 31 PENN PLAZA
 132 WEST 31ST STREET, 5TH FLOOR, NEW YORK, NY 10001
 212.768.0800 | TPGARCHITECTURE.COM


IN CONSIDERATION OF RECEIVING DRAWINGS FROM TPG ARCHITECTURE LLP IN AN ELECTRONIC FORM, THE RECIPIENT AGREES, TO THE FULLEST EXTENT PERMITTED BY LAW, TO HOLD HARMLESS AND INDEMNIFY TPG ARCHITECTURE LLP FROM AND AGAINST ALL CLAIMS, LIABILITIES, LOSSES, DAMAGES, AND COSTS, INCLUDING BUT NOT LIMITED TO ATTORNEY'S FEES, ARISING OUT OF, OR IN ANY WAY CONNECTED WITH THE USE, RE-USE, MIS-USE, MODIFICATION, OR MISINTERPRETATION OF THE MACHINE-READABLE INFORMATION PROVIDED BY TPG ARCHITECTURE LLP UNDER THIS AGREEMENT.

PROJECT
MIDLAND BANK
AT NEW BRITAIN
 109 London Turnpike
 Glastonbury, Connecticut

DRAWING
 EXTERIOR ELEVATIONS

SEAL	DATE	5/12/2020
	PROJECT NO.	1519109-00
	SCALE	
	CAD FILE NO.	DOB PAGE
DWG NO.		A-2.00

NYC DOB NO.

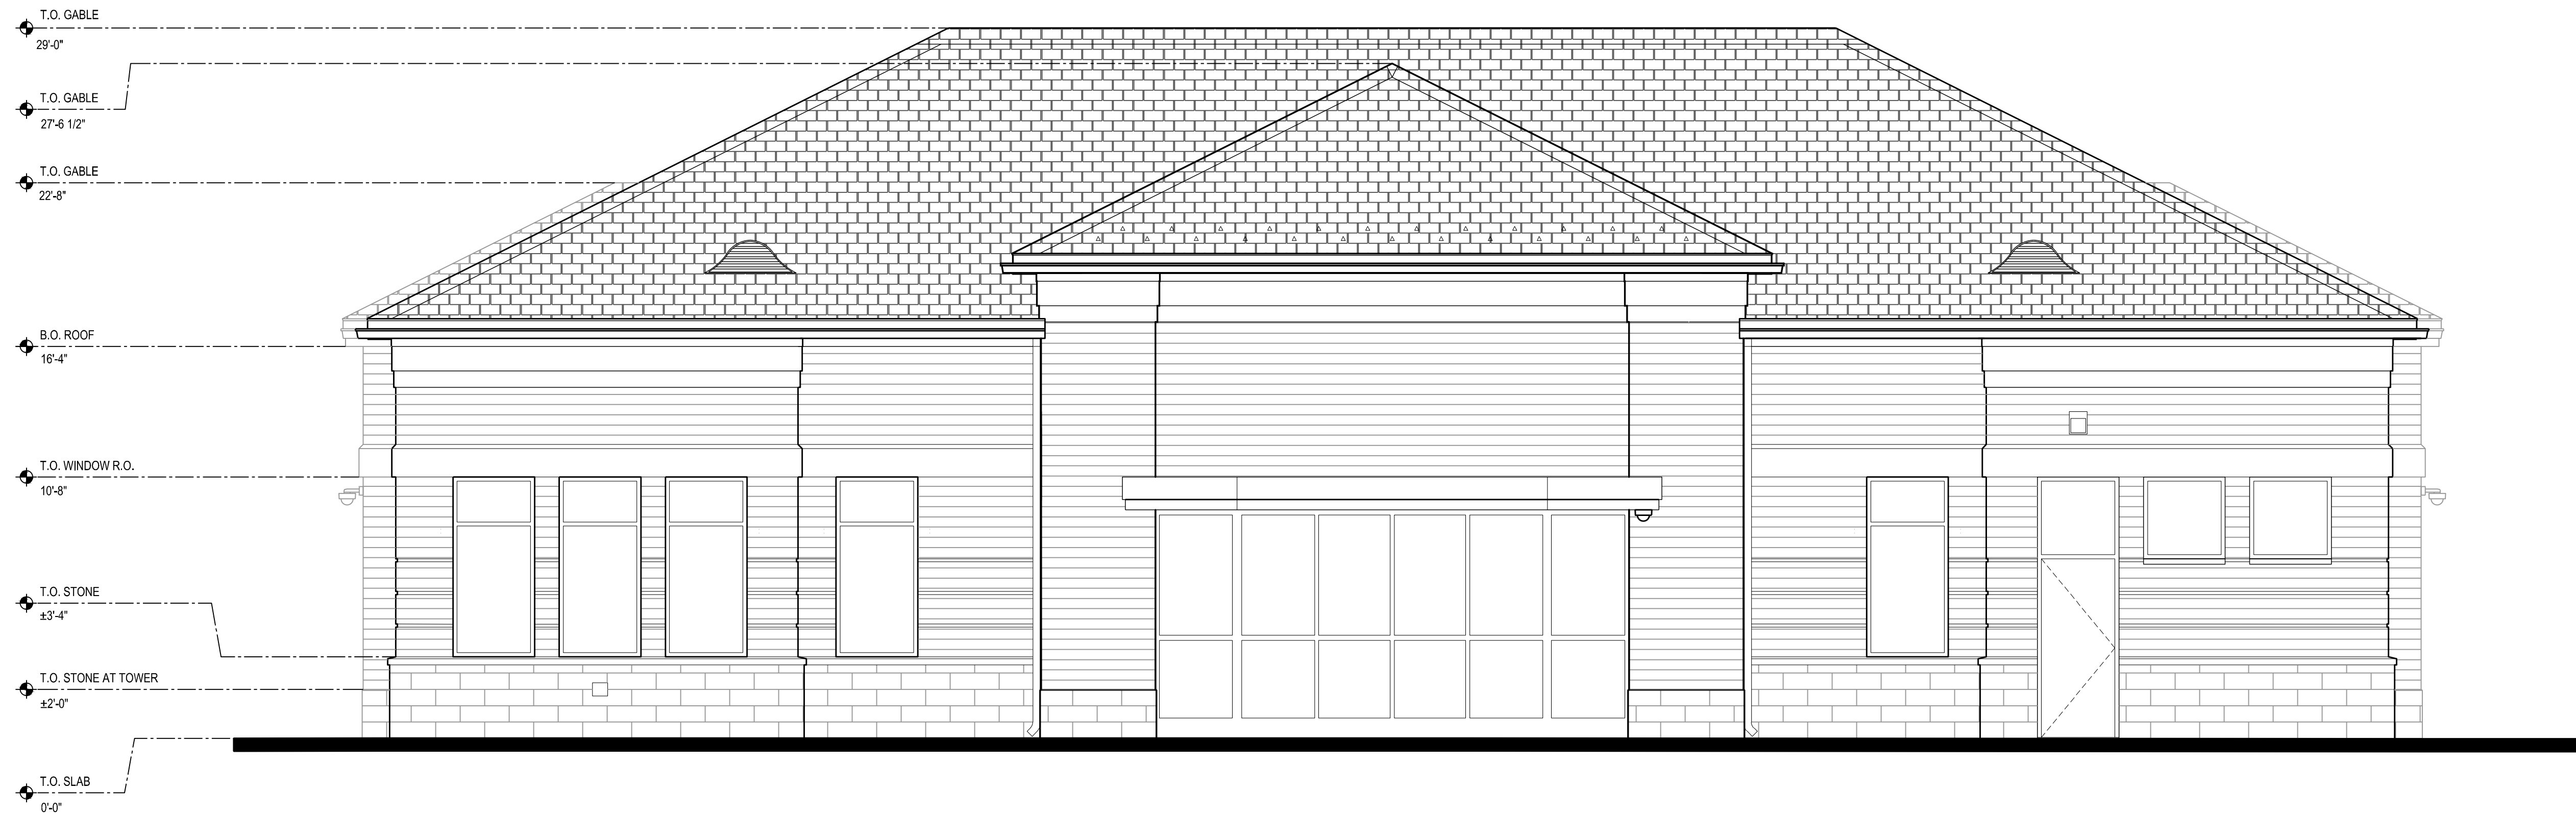

1 SOUTH ELEVATION (HEBRON AVENUE)

SCALE: 1/4"=1'-0"

NOT FOR CONSTRUCTION



2 WEST ELEVATION (NEW LONDON TURNPIKE)

SCALE: 1/4"=1'-0"

TPGarchitecture

TPG ARCHITECTURE, LLP
 31 PENN PLA A
 132 WEST 31ST STREET, 5TH FLOOR, NEW YORK, NY 10001
 212.768.0800 TPGARCHITECTURE.COM

IN CONSIDERATION OF RECEIVING DRAWINGS FROM TPG ARCHITECTURE LLP IN AN ELECTRONIC FORM, THE RECIPIENT AGREES, TO THE FULLEST EXTENT PERMITTED BY LAW, TO HOLD HARMLESS AND INDEMNIFY TPG ARCHITECTURE LLP FROM AND AGAINST ALL CLAIMS, LIABILITIES, LOSSES, DAMAGES, AND COSTS, INCLUDING BUT NOT LIMITED TO ATTORNEY'S FEES, ARISING OUT OF, OR IN ANY WAY CONNECTED WITH THE USE, RE-USE, MIS-USE, MODIFICATION, OR MISINTERPRETATION OF THE MACHINE-READABLE INFORMATION PROVIDED BY TPG ARCHITECTURE LLP UNDER THIS AGREEMENT.

PROJECT
MR ANCHOR BANK
ANNEX
 109 London Turnpike
 Glastonbury, Connecticut

DRAWING
 EXTERIOR ELEVATIONS

SEAL	DATE	5/12/2020
	PROJECT NO.	1519109-00
	SCALE	
	CAD FILE NO.	DOB PAGE
	DWG NO.	A-3.00

NYC DOB NO.



M-25-RE
DOUBLE-FACED ILLUMINATED MONUMENT - 25SF
 SCALE: NTS



TITLE	Chase New Builds	DWG BY	MMS	DATE	04/08/19
ADDRESS	CHS.NB.636 - Glastonbury 109 New London Turnpike Glastonbury, CT 06033	DWG NUM	B82833	SHEET	6

THIS IS AN ORIGINAL UNPUBLISHED DRAWING CREATED BY P.S.C.O. IT IS SUBMITTED FOR YOUR PERSONAL USE IN CONJUNCTION WITH A PROJECT BEING PLANNED FOR YOU BY P.S.C.O. IT IS NOT TO BE SHOWN TO ANYONE OUTSIDE YOUR ORGANIZATION NOR IS IT TO BE USED, COPIED, REPRODUCED, OR EXHIBITED IN ANY FASHION.






North Elevation

E22
E22.1

E24

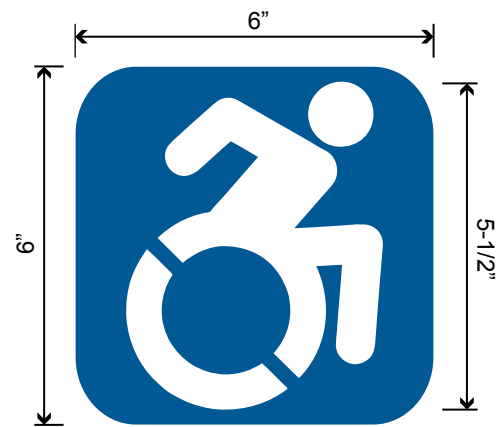


ADA-EP
HANDICAPPED ENTRANCE PLAQUE
SCALE: NTS

CUST-VIN
MATCHING BLUE VINYL BACKER
SCALE: NTS





**SIGN E22 MOUNTS
BACK-TO-BACK
WITH I01.**

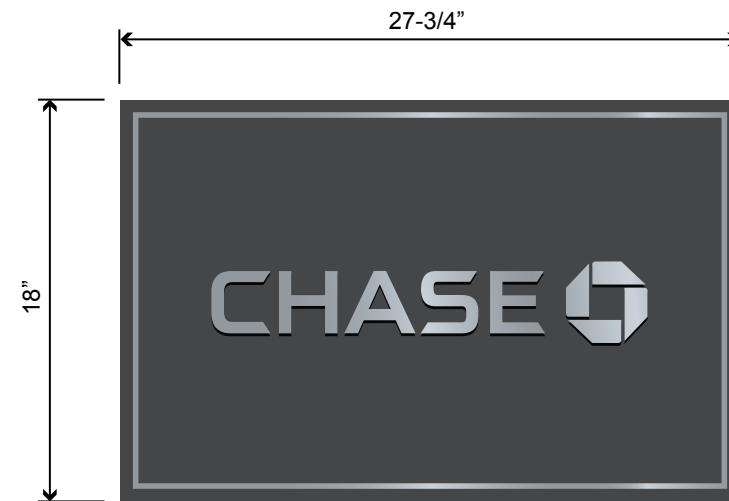

CUST-PLQ
CUSTOM CHASE ENTRANCE WALL PLAQUE - 3.5SF
SCALE: NTS

ADDITIONAL APPROVAL REQUIRED

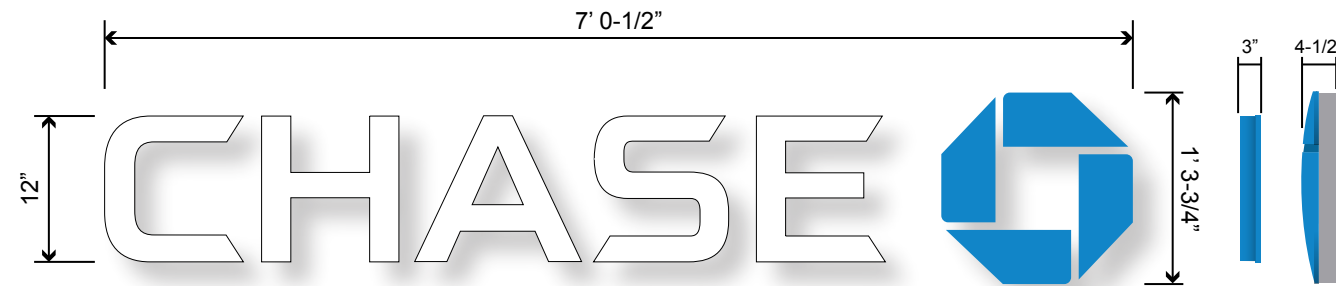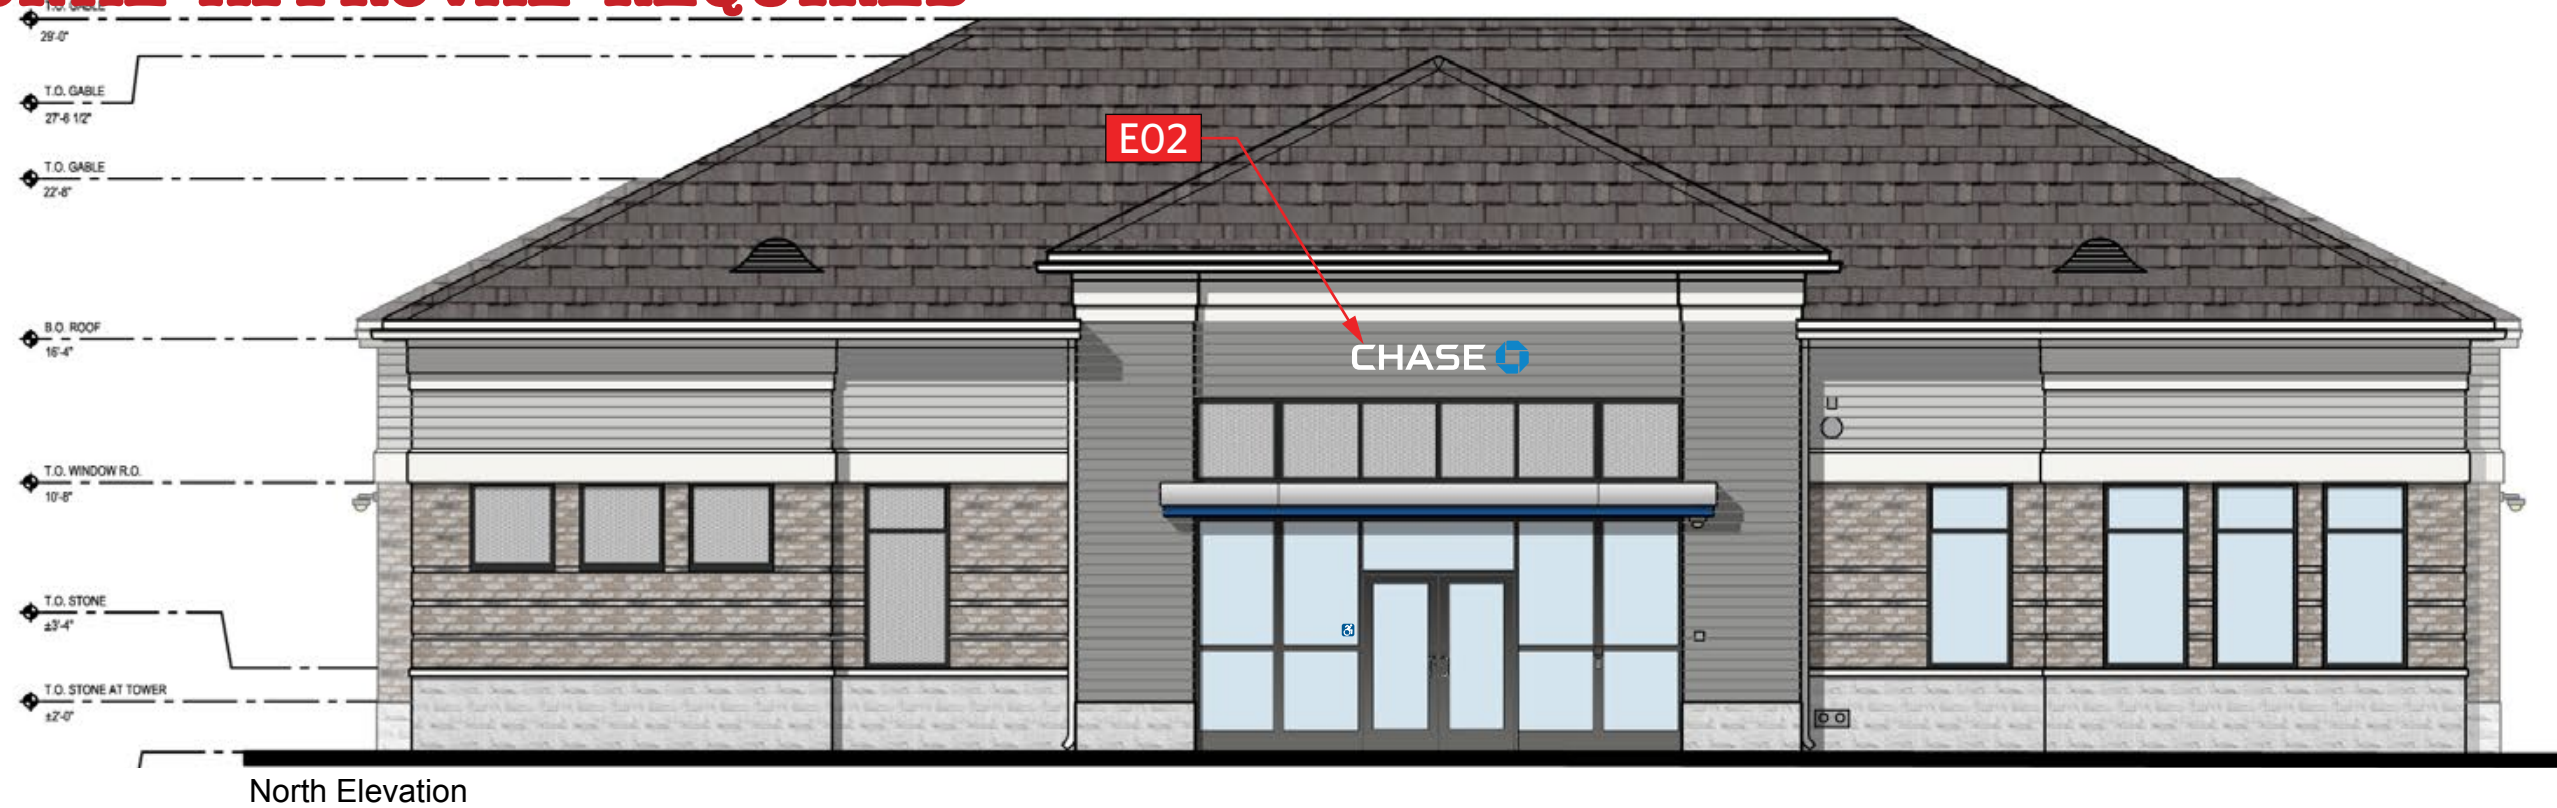

LIF-WBO-12-LED
WHITE W/ BLUE OCTAGON ILLUM CHANNEL LETTERS - 9.2sf
 SCALE: NTS





TITLE	Chase New Builds	DWG BY	MMS	DATE	04/08/19
ADDRESS	CHS.NB.636 - Glastonbury 109 New London Turnpike Glastonbury, CT 06033	DWG NUM	B82833	SHEET	8

THIS IS AN ORIGINAL UNPUBLISHED DRAWING CREATED BY P.S.C.O. IT IS SUBMITTED FOR YOUR PERSONAL USE IN CONJUNCTION WITH A PROJECT BEING PLANNED FOR YOU BY P.S.C.O. IT IS NOT TO BE SHOWN TO ANYONE OUTSIDE YOUR ORGANIZATION NOR IS IT TO BE USED, COPIED, REPRODUCED, OR EXHIBITED IN ANY FASHION.



ADDITIONAL APPROVAL REQUIRED

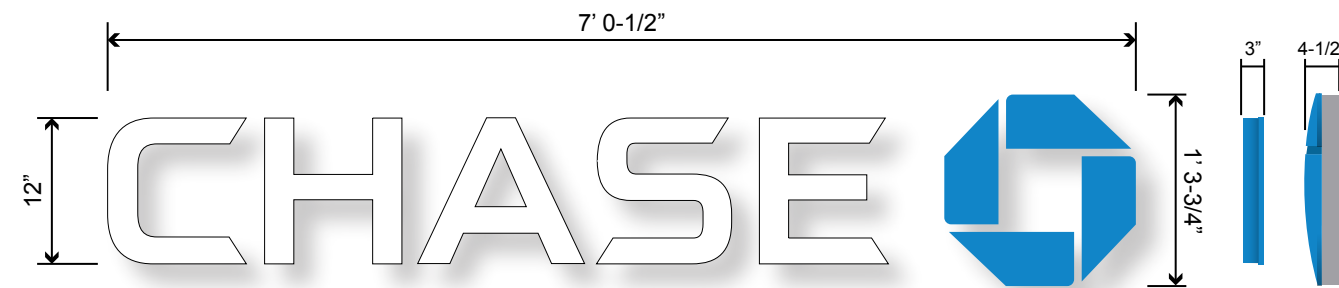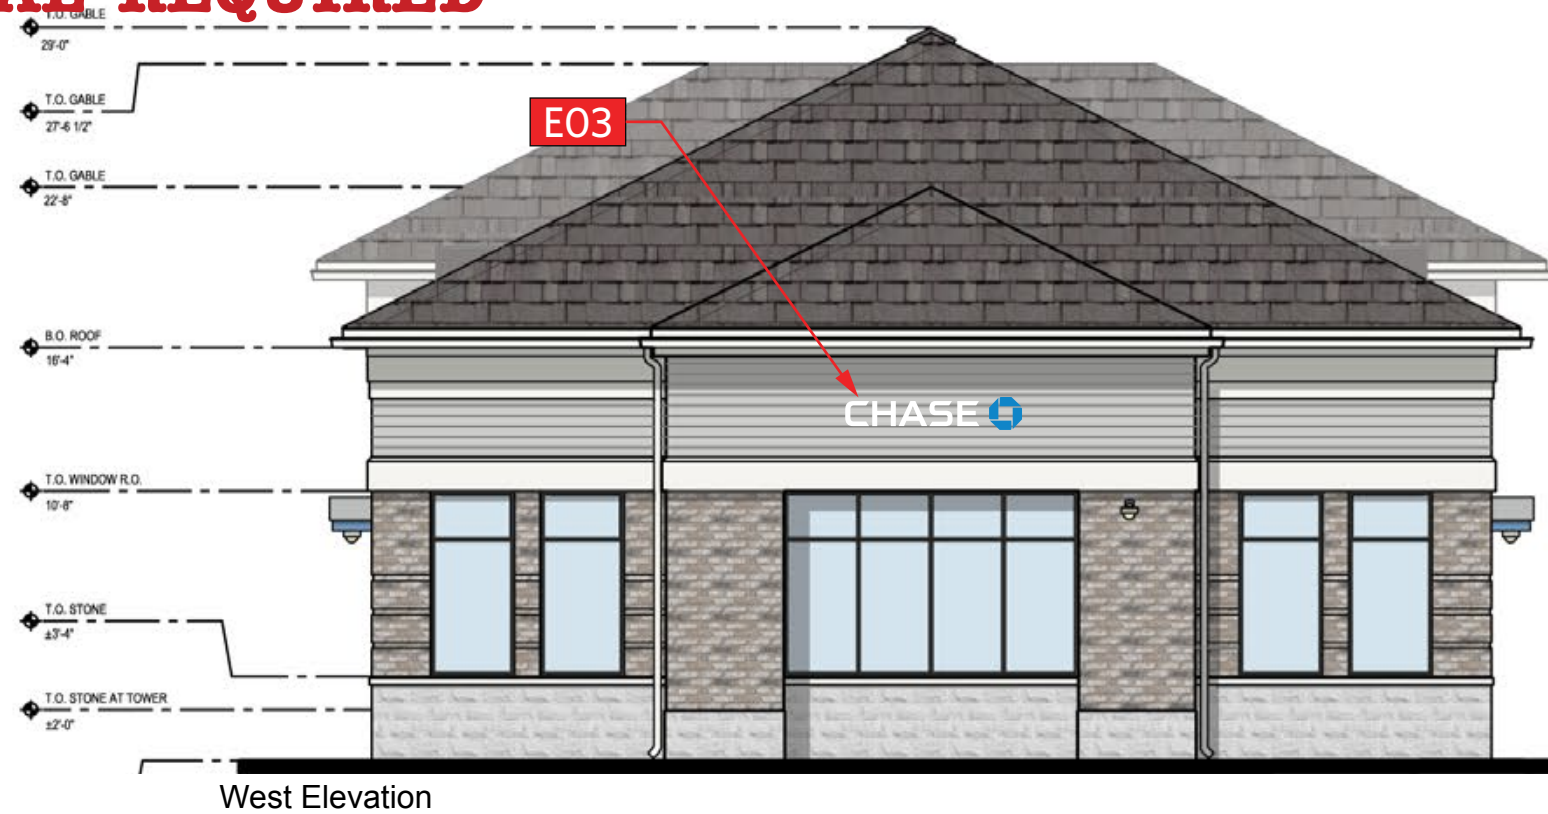


LIF-WBO-12-LED
WHITE W/ BLUE OCTAGON ILLUM CHANNEL LETTERS - 9.2SF
 SCALE: NTS

TITLE	Chase New Builds	DWG BY	MMS	DATE	04/08/19
ADDRESS	CHS.NB.636 - Glastonbury 109 New London Turnpike Glastonbury, CT 06033	DWG NUM	B82833	SHEET	9

THIS IS AN ORIGINAL UNPUBLISHED DRAWING CREATED BY P.S.C.O. IT IS SUBMITTED FOR YOUR PERSONAL USE IN CONJUNCTION WITH A PROJECT BEING PLANNED FOR YOU BY P.S.C.O. IT IS NOT TO BE SHOWN TO ANYONE OUTSIDE YOUR ORGANIZATION NOR IS IT TO BE USED, COPIED, REPRODUCED, OR EXHIBITED IN ANY FASHION.

E04 - LIF-WBO-20-LED

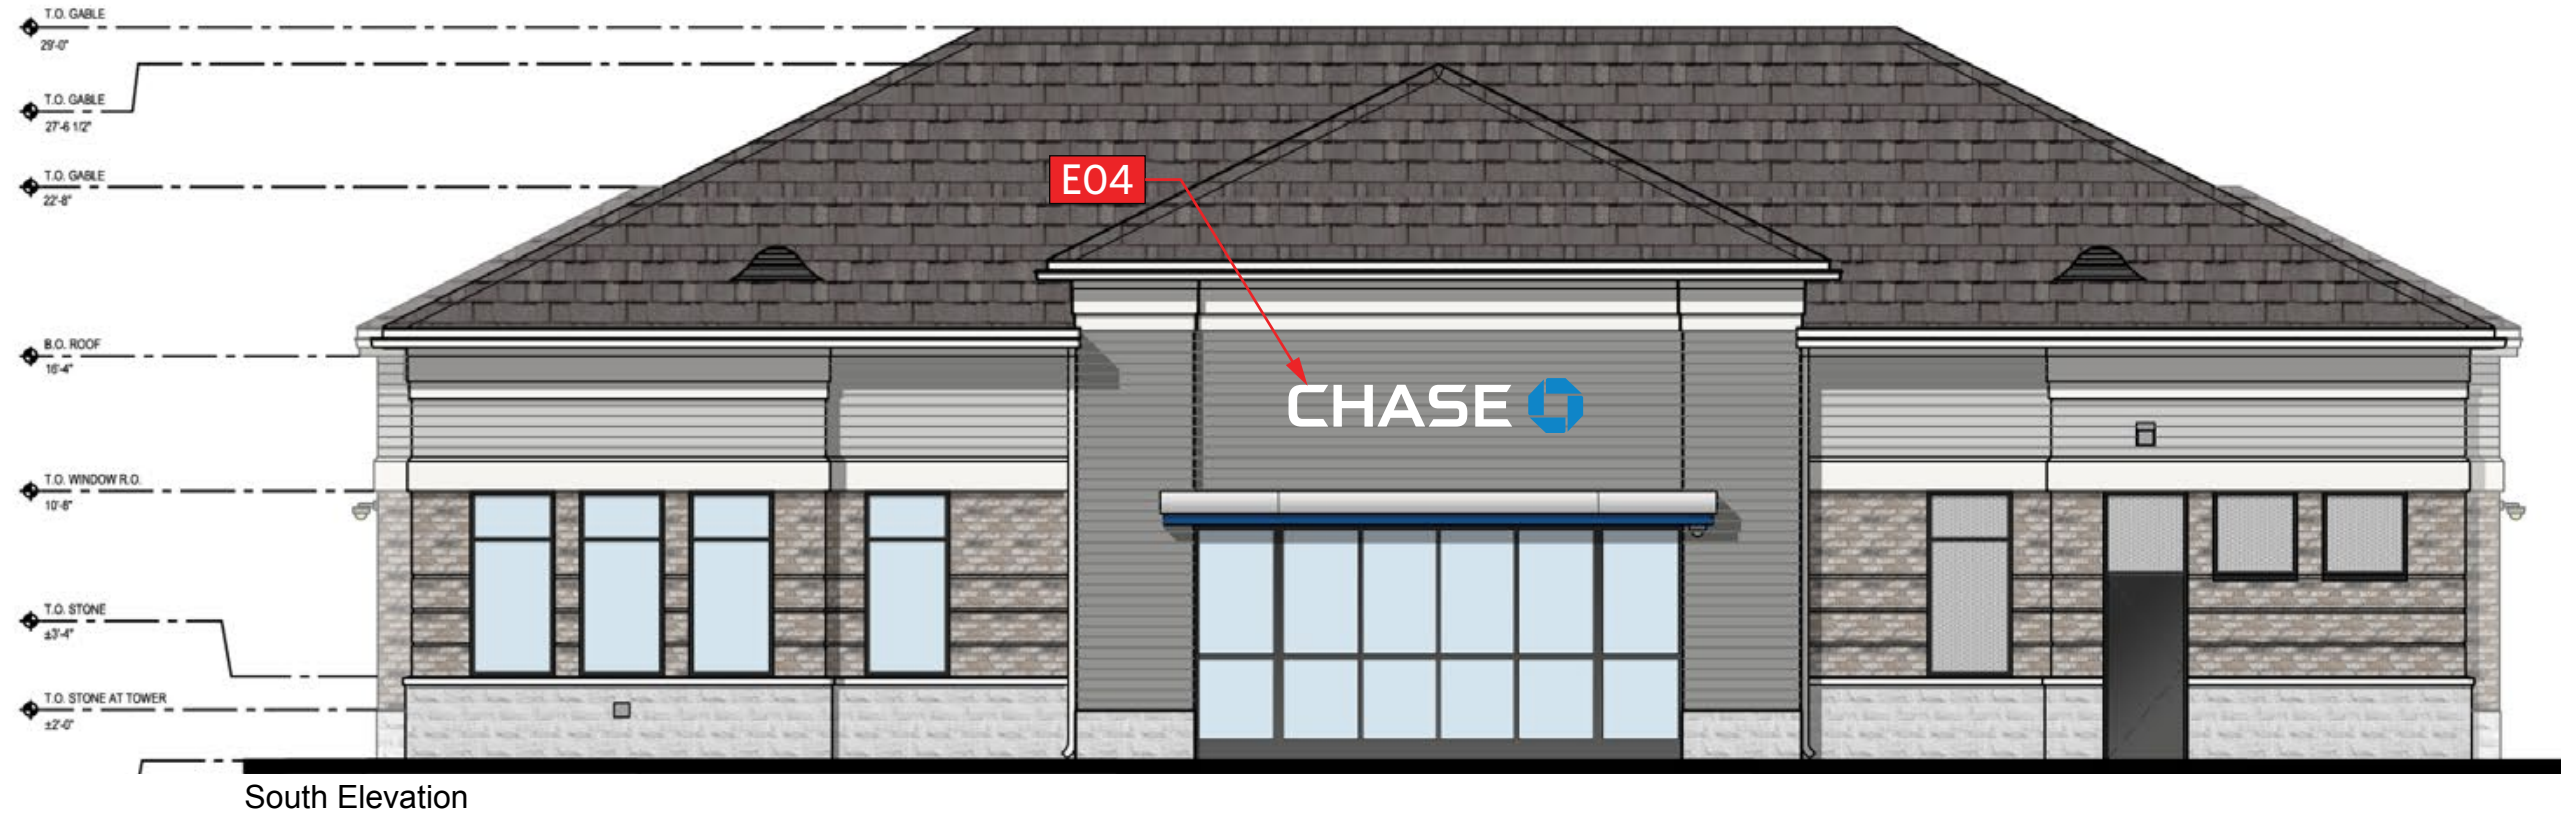


LIF-WBO-20-LED
WHITE W/ BLUE OCTAGON ILLUM CHANNEL LETTERS - 25.6SF
 SCALE: NTS




TITLE	Chase New Builds	DWG BY	MMS	DATE	04/08/19
ADDRESS	CHS.NB.636 - Glastonbury 109 New London Turnpike Glastonbury, CT 06033	DWG NUM	B82833	SHEET	10

THIS IS AN ORIGINAL UNPUBLISHED DRAWING CREATED BY P.S.C.O. IT IS SUBMITTED FOR YOUR PERSONAL USE IN CONJUNCTION WITH A PROJECT BEING PLANNED FOR YOU BY P.S.C.O. IT IS NOT TO BE SHOWN TO ANYONE OUTSIDE YOUR ORGANIZATION NOR IS IT TO BE USED, COPIED, REPRODUCED, OR EXHIBITED IN ANY FASHION.



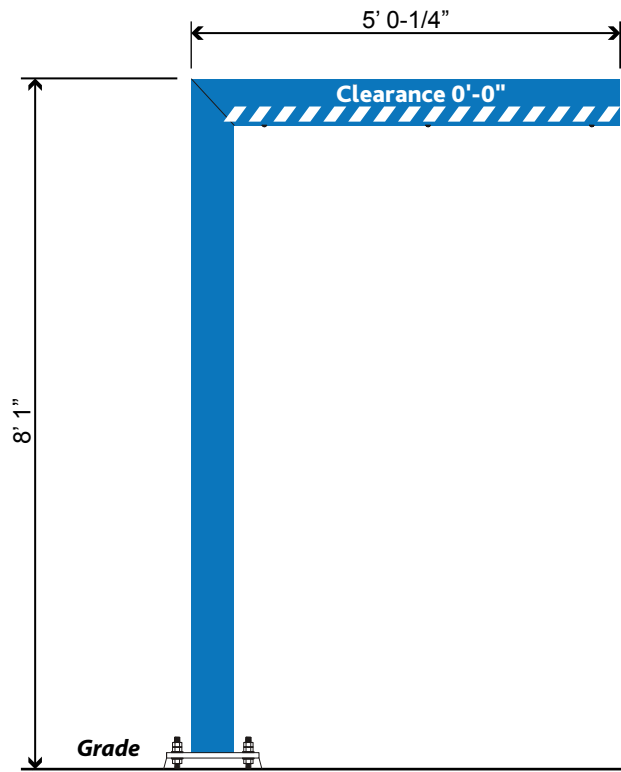

HB-U
HEADACHE BAR - NEW INSTALL
 SCALE: NTS

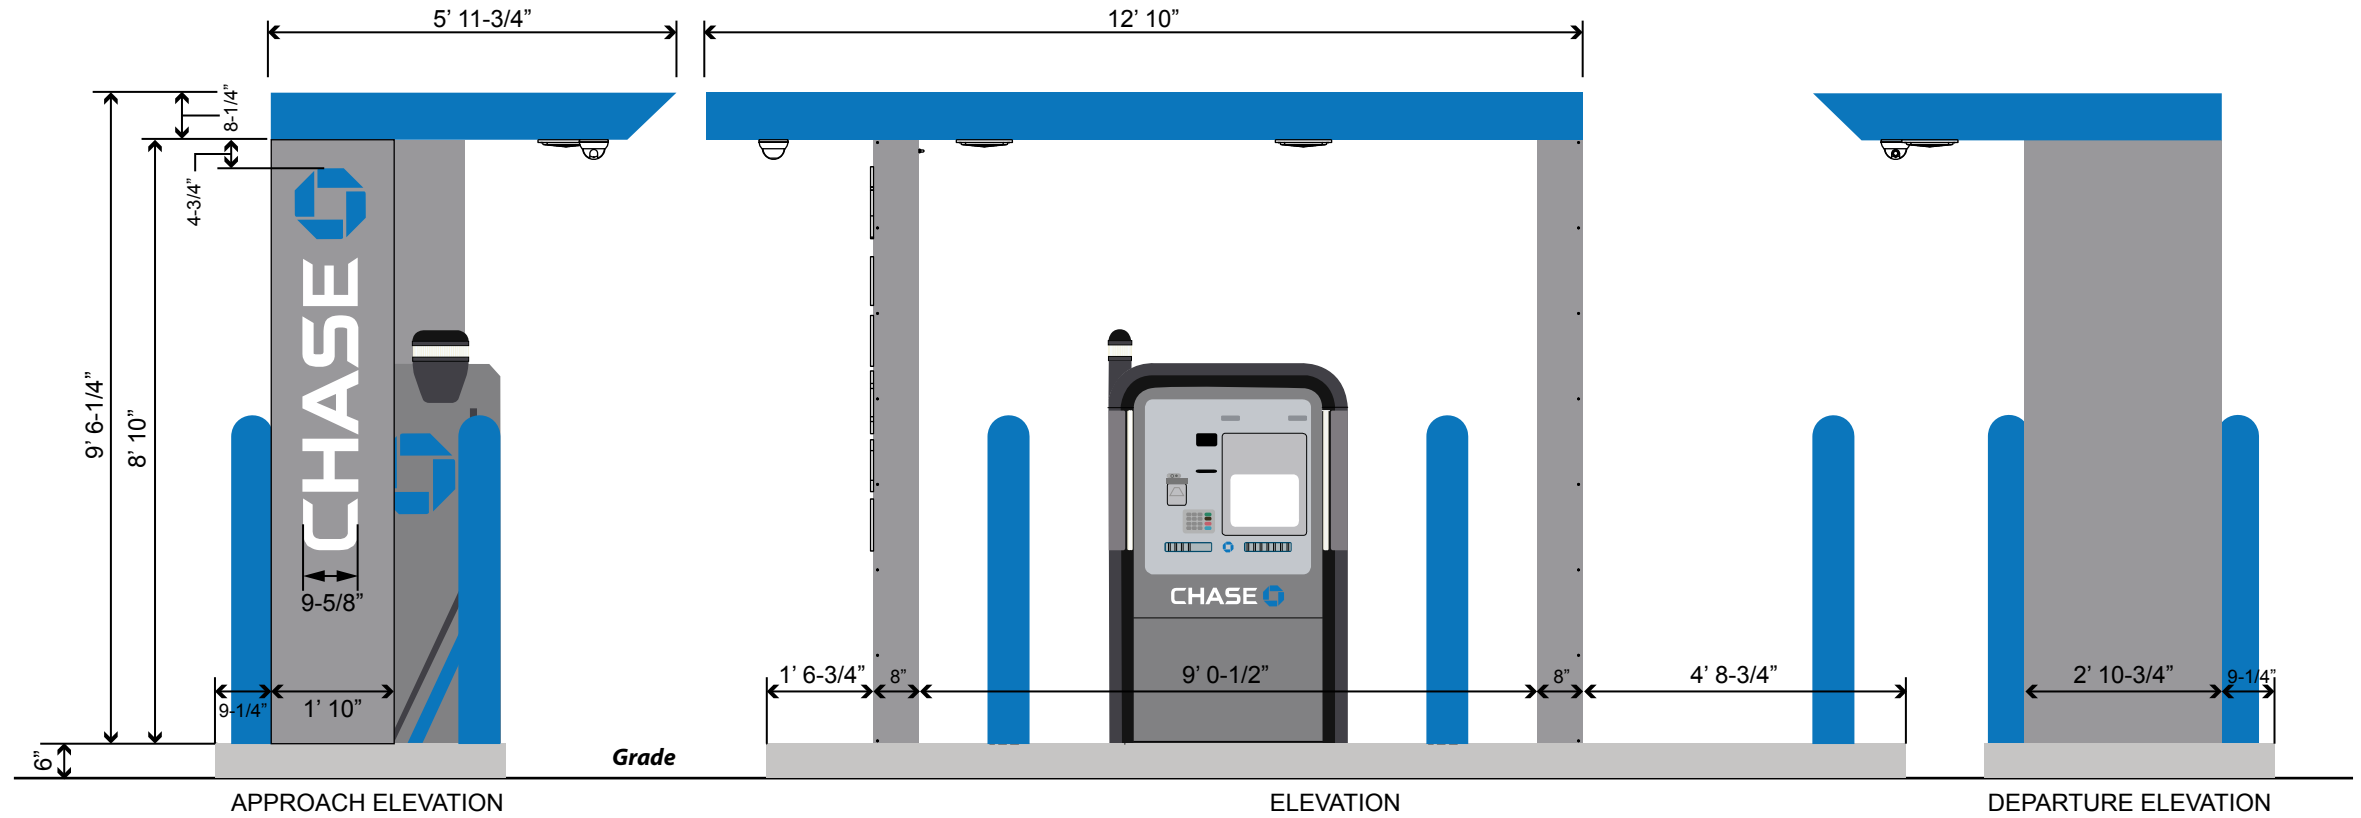

CAN-ATM-SIG
SIGNATURE DRIVE UP CANOPY - NO BRANDING
 SCALE: NTS