



1 NORTH ELEVATION
SCALE: 1/8" = 1'-0"

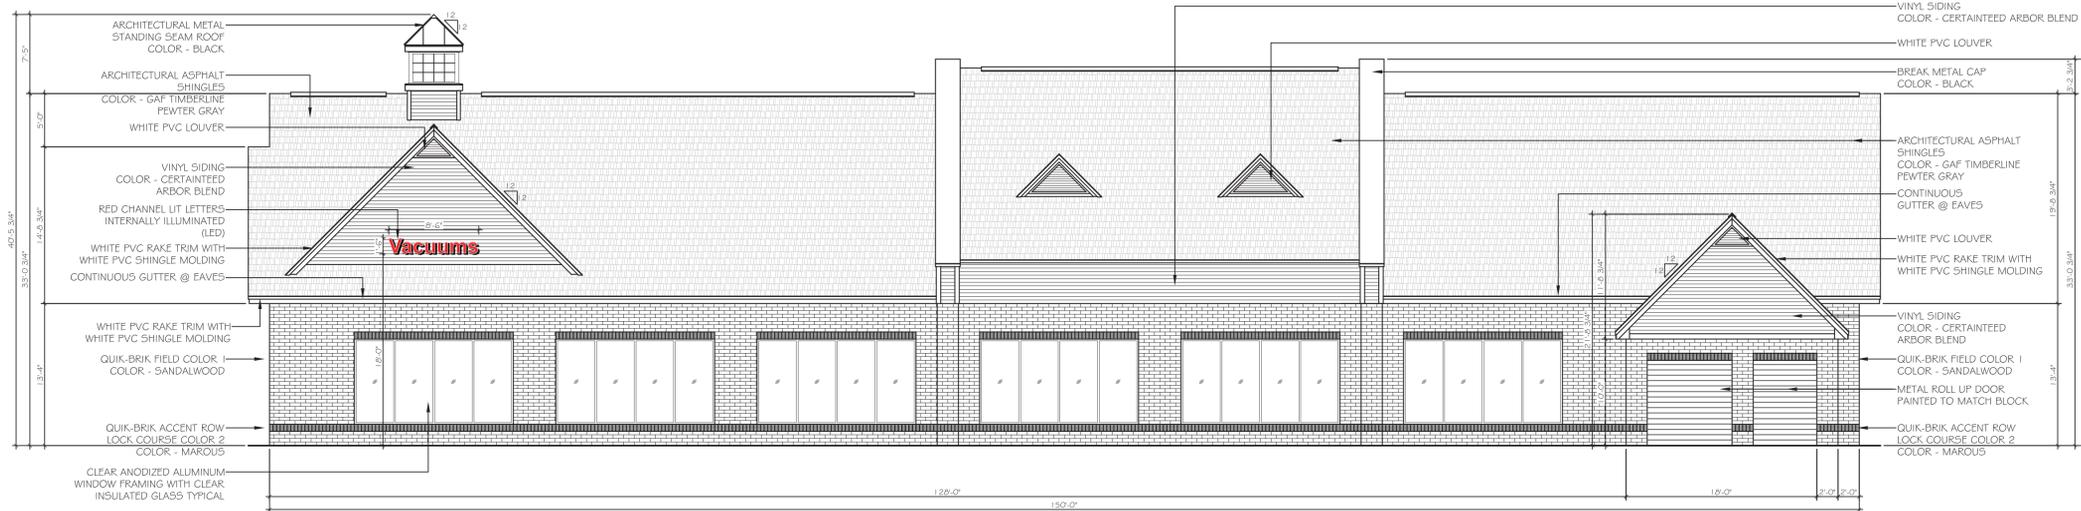

2 SOUTH ELEVATION
SCALE: 1/8" = 1'-0"

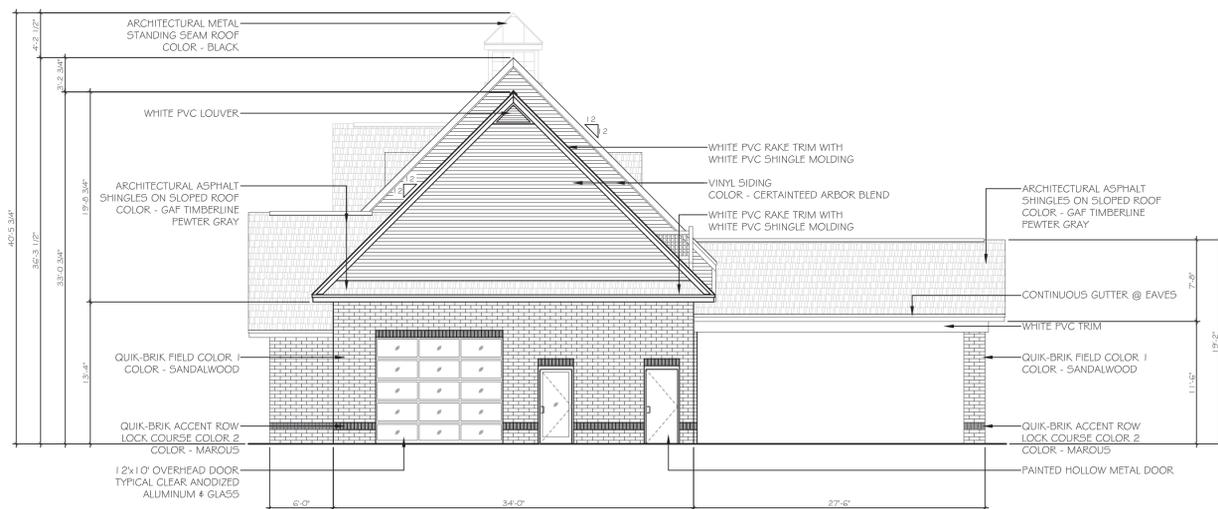

3 EAST ELEVATION
SCALE: 1/8" = 1'-0"



4 WEST ELEVATION
SCALE: 1/8" = 1'-0"

THE CAR WASH
70 OAK ST
GLASTONBURY, CT 06033



389 ABBE ROAD
SOUTH WINDSOR, CT 06074
PHONE: 860.982.1127
JSMIMMONS52@GMAIL.COM

REVISIONS:

DATE:
10/10/19

SCALE:
1/8" = 1'-0"

BUILDING
ELEVATIONS

A-4