



2 WEST ELEVATION
A-3.0 Scale: 3/8" = 1'-0"

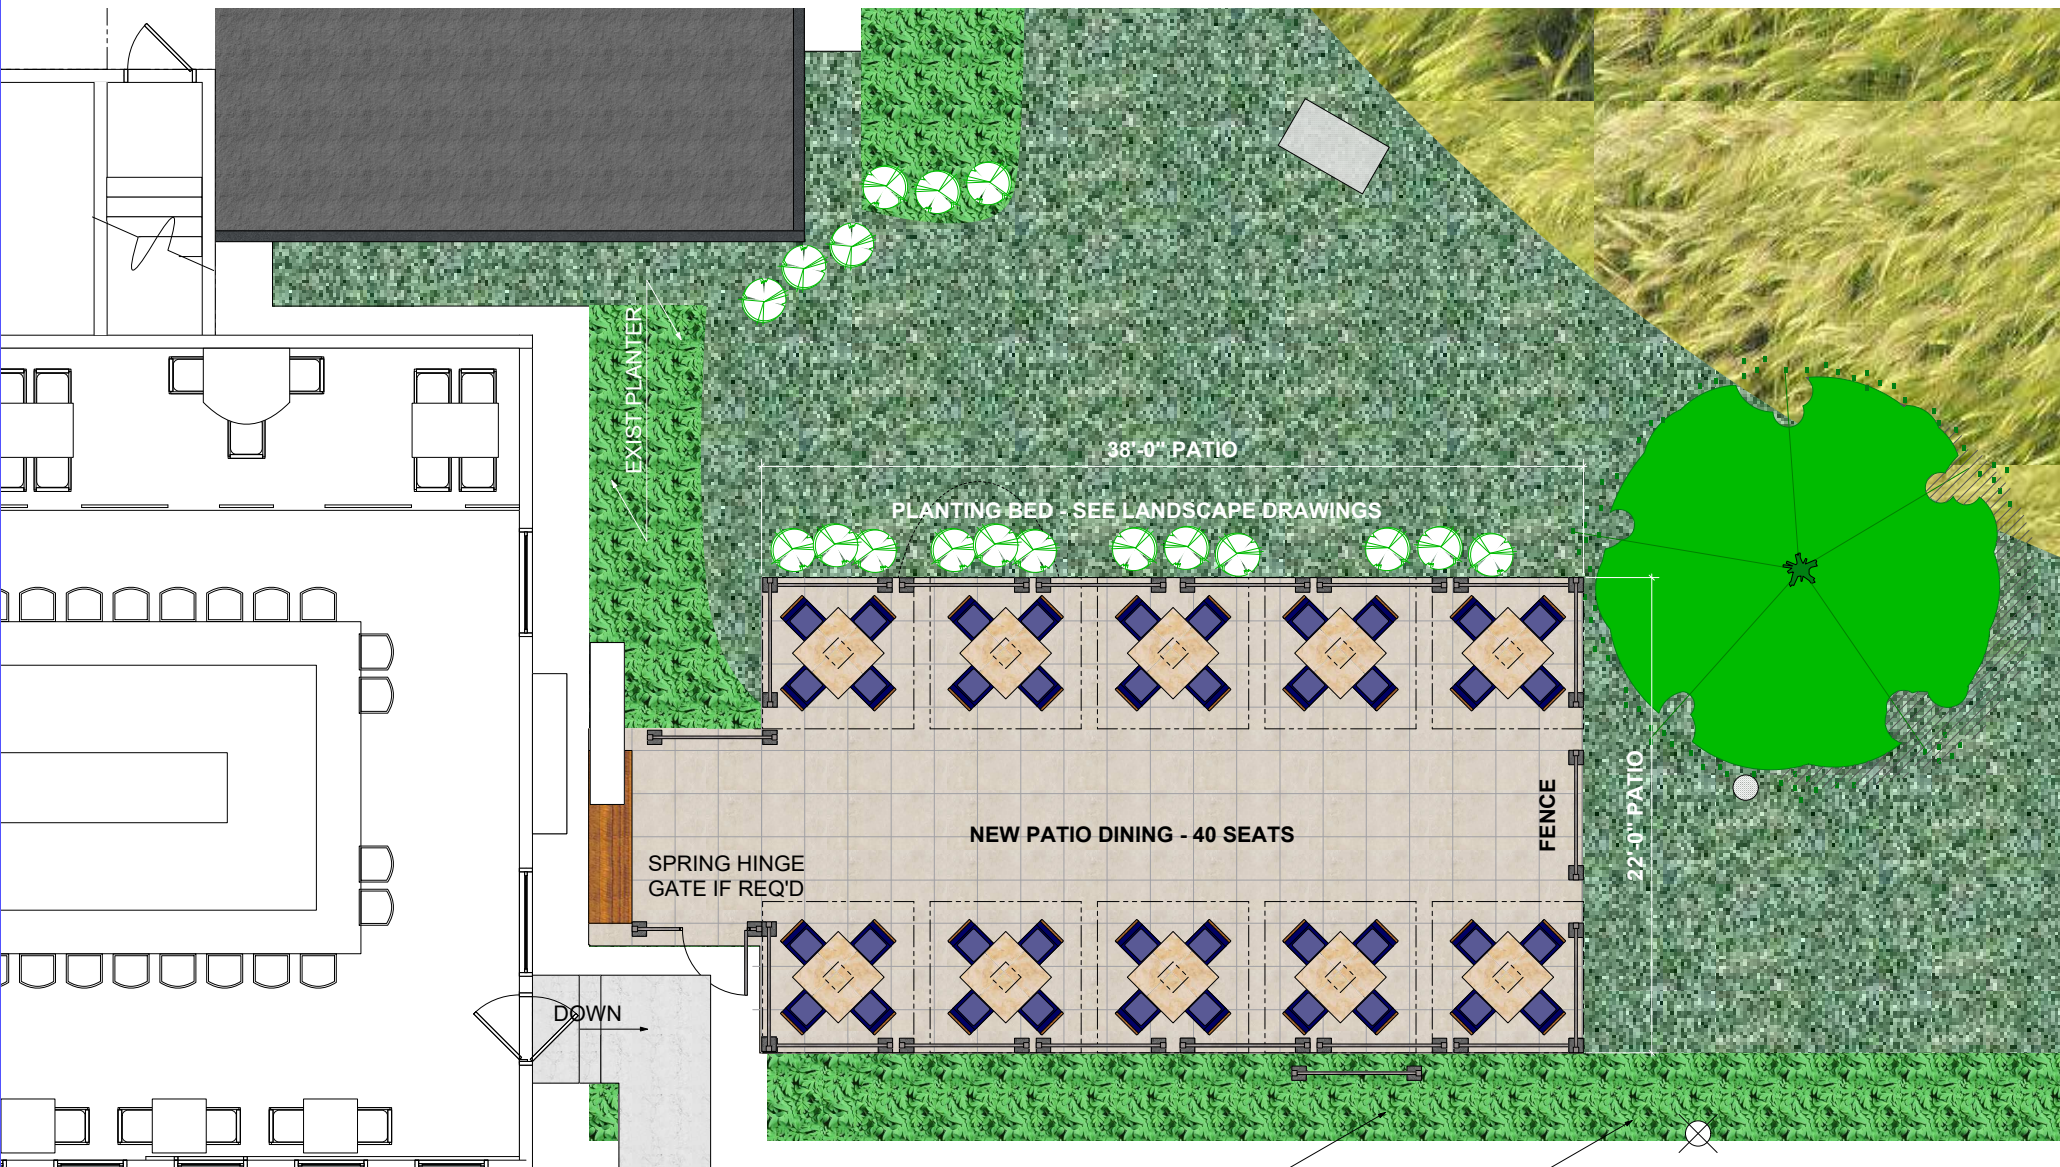

1 PLAN
A-3.0 Scale: 3/8" = 1'-0"

EXISTING FRONT PARKING

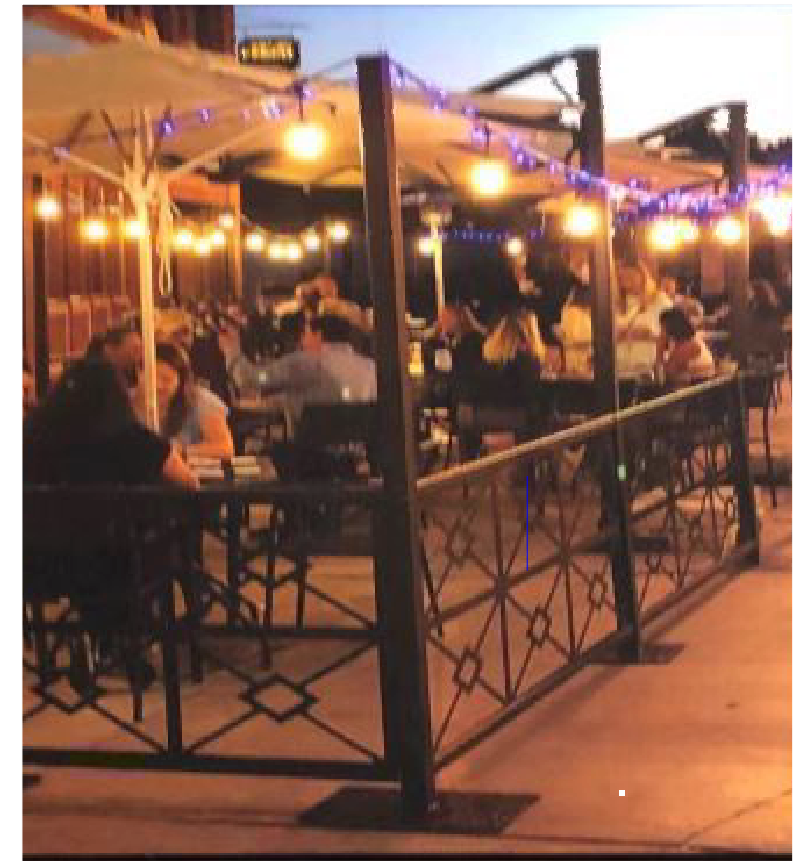

ARCHITECT:
LARC ARCHITECTS
14 COLTON STREET
SHELTON, CT 06822
PH (860) 313-3900
SHELTON@LARCARCHITECTS.COM
HILARY@LARCARCHITECTS.COM

840 main street
south glastonbury, ct
06073

cotton
hollow
kitchen

| | |
|-----------|--------------------------|
| SD: | 3/1/21, 4/21/21, 5/21/21 |
| DD: | |
| CD: | |
| BID: | |
| PERMIT: | |
| CONTRACT: | |
| CONST: | |
| REVISION | |



PLAN,
ELEVATION

A-3.0