

CHOPT



SITE PLAN

WORK SCOPE

- HL.1** HALO LIT CHANNELS
- FC.1** NON ILLUM FCO SECONDARY COPY
- HL.2** HALO LIT CHANNELS
- HL.3** HALO LIT CHANNELS
- PQ.1** NON ILLUM ADDRESS PLAQUE W/ FCO COPY

FIELD SURVEY REQUIRED
VECTOR ARTWORK REQUIRED
SEAMS MAY BE REQUIRED

CODE ALLOWANCE

VERIFY



JONES SIGN
Your Vision. Accomplished.
A MORTENSEN COMPANY

JOB #: **262447-R2**
DATE: **07.07.2021**
DESIGNER: **DAVID GREEN**
SALES REP:
PROJ MGR: **J. GALVIN**

REV.	DATE	BY	DESCRIPTION
1	07.07.21	DAG	ADDED 3/4" STAND OFF'S FOR FCO'S, CHANGED HL.2 / HL.3 TO 14" FROM 18" AS SCALED ON PLANS
2	07.08.21	DAG	Update HL.2 & HL.3 to 14" letters
3	00.00.00	XX	XXXX
4	00.00.00	XX	XXXX
5	00.00.00	XX	XXXX
6	00.00.00	XX	XXXX
7	00.00.00	XX	XXXX
8	00.00.00	XX	XXXX
9	00.00.00	XX	XXXX
10	00.00.00	XX	XXXX

CLIENT APPROVAL _____ DATE _____
LANDLORD APPROVAL _____ DATE _____

CHOPT
CREATIVE SALAD CO.

CHOPT
2520 MAIN ST.
GLASTONBURT, CT



SHEET NUMBER
1.0

This is an original, unpublished drawing by Jones Sign Co., Inc. It is for your personal use in conjunction with a project being planned for you by JONES SIGN. It is not to be shown to anyone outside of your organization, nor is it to be used, reproduced, copied or exhibited in any fashion. Use of this design or the salient elements of this design in any sign done by any other company, without the express written permission of JONES SIGN, is forbidden by law and carries a civil forfeiture of up to 25% of the purchase price of the sign. JONES SIGN will endeavor to closely match colors, including PMS, where specified. We cannot guarantee exact matches due to varying compatibility of surface materials and paints used. All sizes and dimensions are illustrated for client's conception of project and are not to be understood as being exact size or exact scale.

HL.1 HALO LIT CHANNELS + NON ILLUM FCO SECONDARY COPY

**PQ.1 SQUARE FOOTAGE: 46.64
ADDRESS PANEL = 15.00**



FC.1 *SF is calculated off Box around copy - actual SF of HL.1 is less in box around letter due to white space accumulated

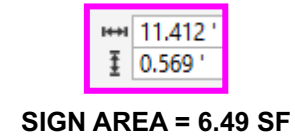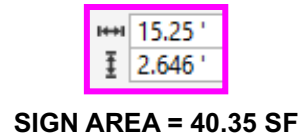

MAKE ONE (1) SET

HL.1 NEW SINGLE FACED WALL DISPLAY
SCALE 1/4"=1'-0"
"CHOPT" USE HALO ILLUMINATED REVERSE PAN CHANNEL LETTERS, USE STANDARD ALUMINUM CONSTRUCTION WITH MATTHEWS SATIN ACRYLIC POLYURETHANE FINISH, PAINT FACES AND RETURNS TEAL, ILLUMINATE WITH WHITE LED HALO, VERIFY EXACT TRANSFORMER LOCATION PRIOR TO INSTALLATION. SECONDARY COPY USE FLAT CUT OUT 1/2" ACRYLIC WITH 3/4" STAND OFFS, PAINT TEAL,

 **TEAL PMS 3165C**

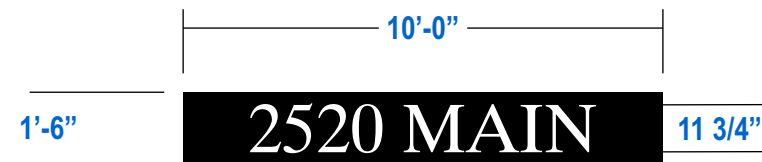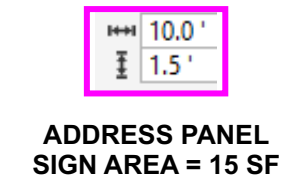



MAKE ONE (1) PLAQUE

PQ.1 NEW SINGLE FACED NON ILLUMINATED WALL PLAQUE
SCALE 1/4"=1'-0"
BACKGROUND USE FLAT ALUMINUM PLAQUE WITH MATTHEWS SATIN ACRYLIC POLYURETHANE FINISH, LETTERS FLAT CUT OUT 1/2" ACRYLIC, PAINT WHITE, INSTALL FLUSH WITH METAL STUDS.

 **JET BLACK**


 **WHITE**

FIELD SURVEY REQUIRED
VECTOR ARTWORK REQUIRED
SEAMS MAY BE REQUIRED

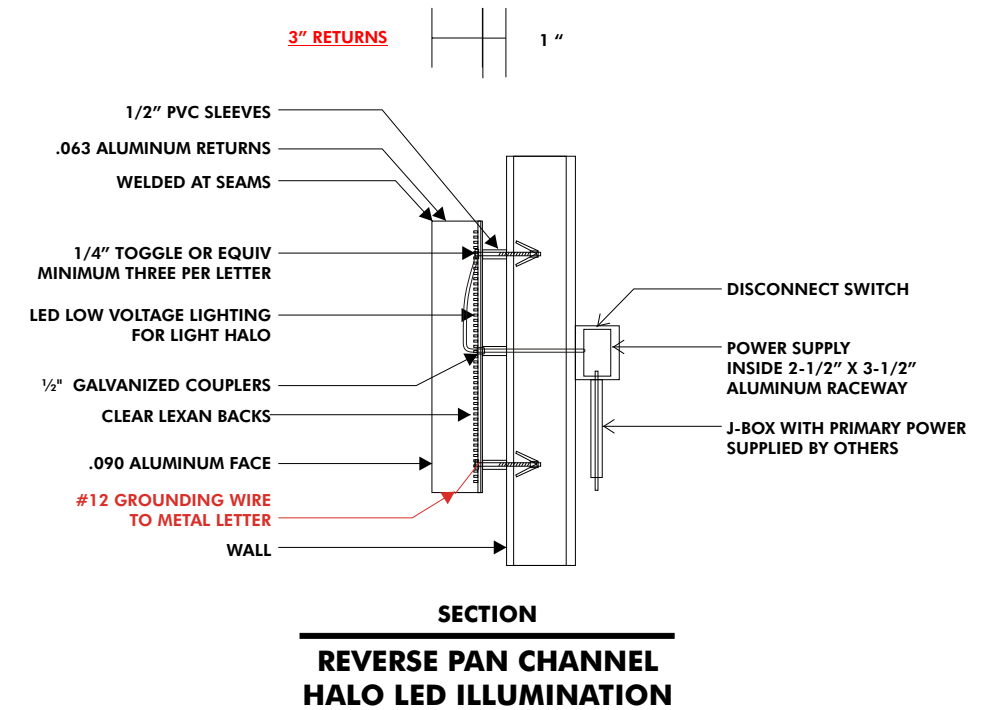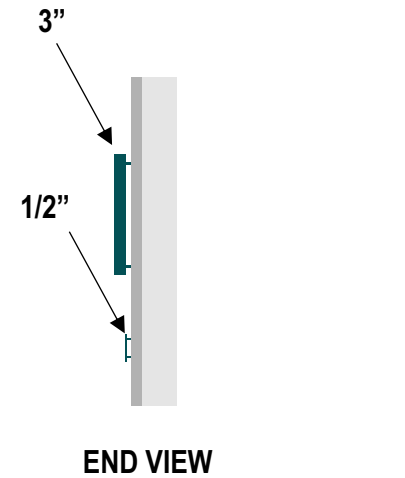


SIGN TO BE UL APPROVED AND BEAR UL LABEL

HL.1

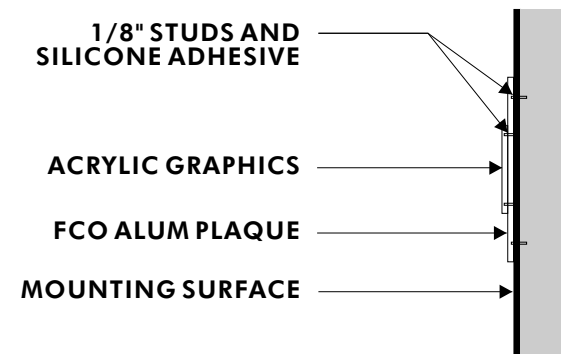

ACRYLIC GRAPHICS
STUD MOUNTED TO FCO ALUM PLAQUE

PQ.1

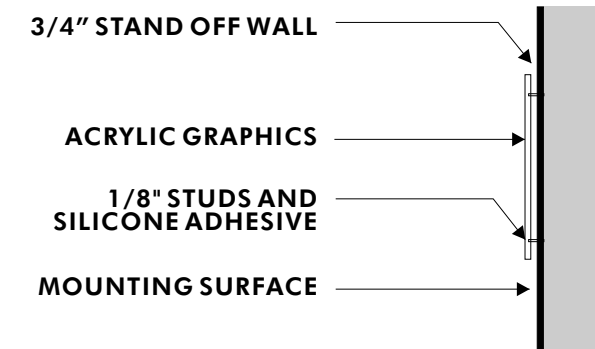

ACRYLIC GRAPHICS
STUD MOUNTED

FC.1



JOB #: 262447-R2
DATE: 07.07.2021
DESIGNER: DAVID GREEN
SALES REP:
PROJ MGR: J. GALVIN

REV.	DATE	BY	DESCRIPTION
1	07.07.21	DAG	ADDED 3/4" STAND OFF'S FOR FCO'S, CHANGED HL.2 / HL.3 TO 14" FROM 18" AS SCALED ON PLANS
2	07.08.21	DAG	Update HL.2 & HL.3 to 14" letters
3	00.00.00	XX	XXXX
4	00.00.00	XX	XXXX
5	00.00.00	XX	XXXX
6	00.00.00	XX	XXXX
7	00.00.00	XX	XXXX
8	00.00.00	XX	XXXX
9	00.00.00	XX	XXXX
10	00.00.00	XX	XXXX

CLIENT APPROVAL _____ DATE _____
LANDLORD APPROVAL _____ DATE _____




CHOPT
2520 MAIN ST.
GLASTONBURT, CT

SHEET NUMBER
2.0

HL.1 HALO LIT CHANNELS + NON ILLUM FCO SECONDARY COPY

PQ.1 SQUARE FOOTAGE: 61.64

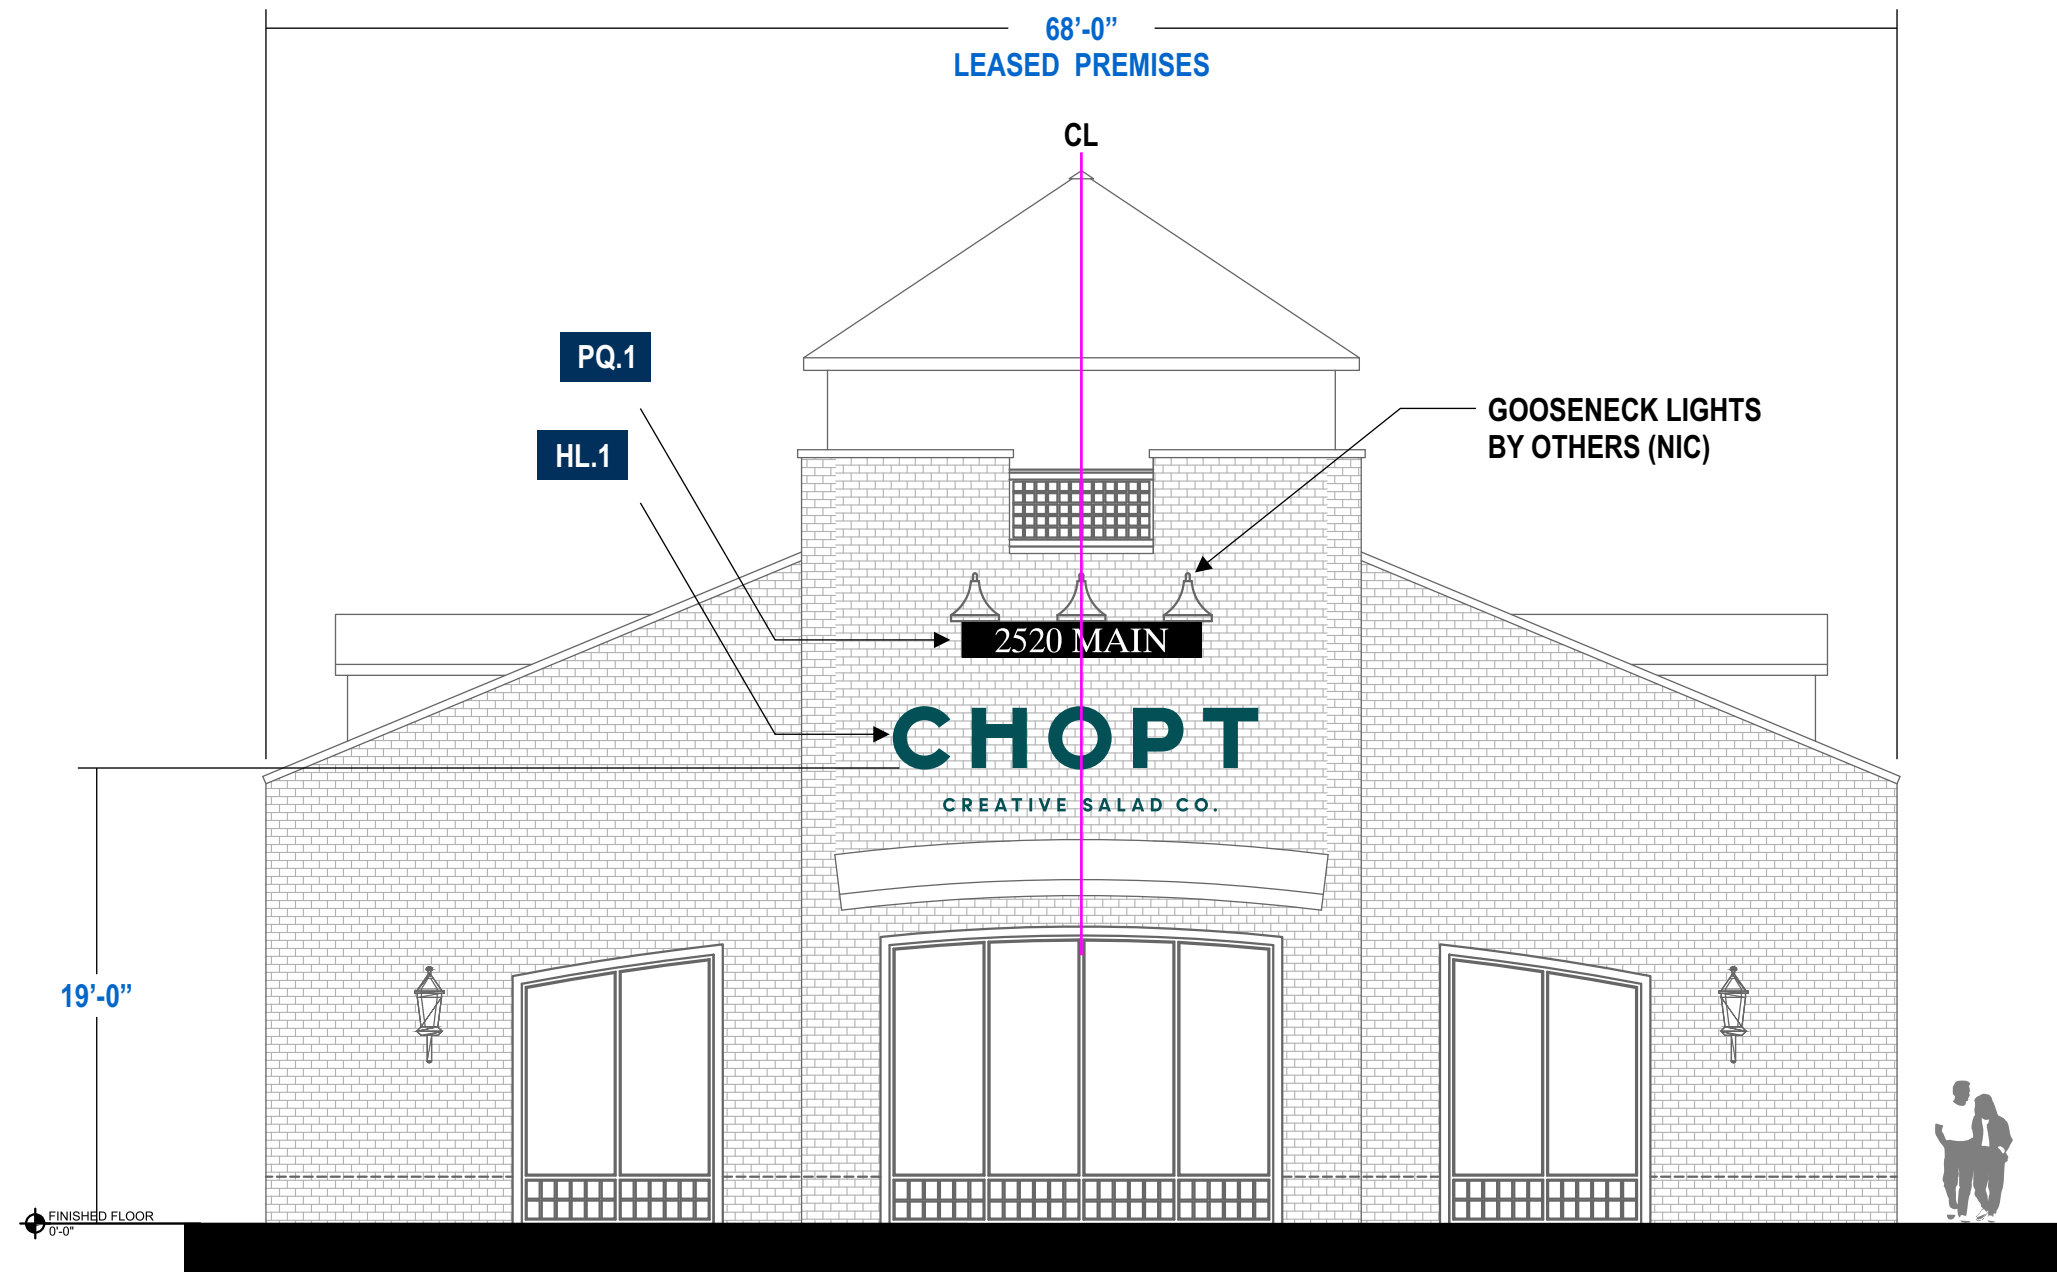

SOUTH ELEVATION SCALE 1/8"=1'-0"



ARCHITECTS PERSPECTIVE



SIMULATED NIGHT VIEW



SIMULATED NIGHT VIEW

FIELD SURVEY REQUIRED
VECTOR ARTWORK REQUIRED
SEAMS MAY BE REQUIRED

	JOB #: 262447-R2 DATE: 07.07.2021 DESIGNER: DAVID GREEN SALES REP: PROJ MGR: J. GALVIN	REV. DATE BY DESCRIPTION	CLIENT APPROVAL DATE		CHOPT 2520 MAIN ST. GLASTONBURT, CT	SHEET NUMBER 3.0																																			
		<table border="1"> <tr><td>1</td><td>07.07.21</td><td>DAG</td><td>ADDED 3/4" STAND OFF'S FOR FCO'S, CHANGED HL.2 / HL.3 TO 14" FROM 18" AS SCALED ON PLANS</td></tr> <tr><td>2</td><td>07.08.21</td><td>DAG</td><td>Update HL.2 & HL.3 to 14" letters</td></tr> <tr><td>3</td><td>00.00.00</td><td>XX</td><td>XXXX</td></tr> <tr><td>4</td><td>00.00.00</td><td>XX</td><td>XXXX</td></tr> <tr><td>5</td><td>00.00.00</td><td>XX</td><td>XXXX</td></tr> <tr><td>6</td><td>00.00.00</td><td>XX</td><td>XXXX</td></tr> <tr><td>7</td><td>00.00.00</td><td>XX</td><td>XXXX</td></tr> <tr><td>8</td><td>00.00.00</td><td>XX</td><td>XXXX</td></tr> <tr><td>9</td><td>00.00.00</td><td>XX</td><td>XXXX</td></tr> <tr><td>10</td><td>00.00.00</td><td>XX</td><td>XXXX</td></tr> </table>	1				07.07.21	DAG	ADDED 3/4" STAND OFF'S FOR FCO'S, CHANGED HL.2 / HL.3 TO 14" FROM 18" AS SCALED ON PLANS	2	07.08.21	DAG	Update HL.2 & HL.3 to 14" letters	3	00.00.00	XX	XXXX	4	00.00.00	XX	XXXX	5	00.00.00	XX	XXXX	6	00.00.00	XX	XXXX	7	00.00.00	XX	XXXX	8	00.00.00	XX	XXXX	9	00.00.00	XX	XXXX
1	07.07.21	DAG	ADDED 3/4" STAND OFF'S FOR FCO'S, CHANGED HL.2 / HL.3 TO 14" FROM 18" AS SCALED ON PLANS																																						
2	07.08.21	DAG	Update HL.2 & HL.3 to 14" letters																																						
3	00.00.00	XX	XXXX																																						
4	00.00.00	XX	XXXX																																						
5	00.00.00	XX	XXXX																																						
6	00.00.00	XX	XXXX																																						
7	00.00.00	XX	XXXX																																						
8	00.00.00	XX	XXXX																																						
9	00.00.00	XX	XXXX																																						
10	00.00.00	XX	XXXX																																						

This is an original, unpublished drawing by Jones Sign Co., Inc. It is for your personal use in conjunction with a project being planned for you by JONES SIGN. It is not to be shown to anyone outside of your organization, nor is it to be used, reproduced, copied or exhibited in any fashion. Use of this design or the salient elements of this design in any sign done by any other company, without the express written permission of JONES SIGN, is forbidden by law and carries a civil forfeiture of up to 25% of the purchase price of the sign. JONES SIGN will endeavor to closely match colors, including PMS, where specified. We cannot guarantee exact matches due to varying compatibility of surface materials and paints used. All sizes and dimensions are illustrated for client's conception of project and are not to be understood as being exact size or exact scale.