


Approved at 7/27/20 TPO

E01 - M-25-RE

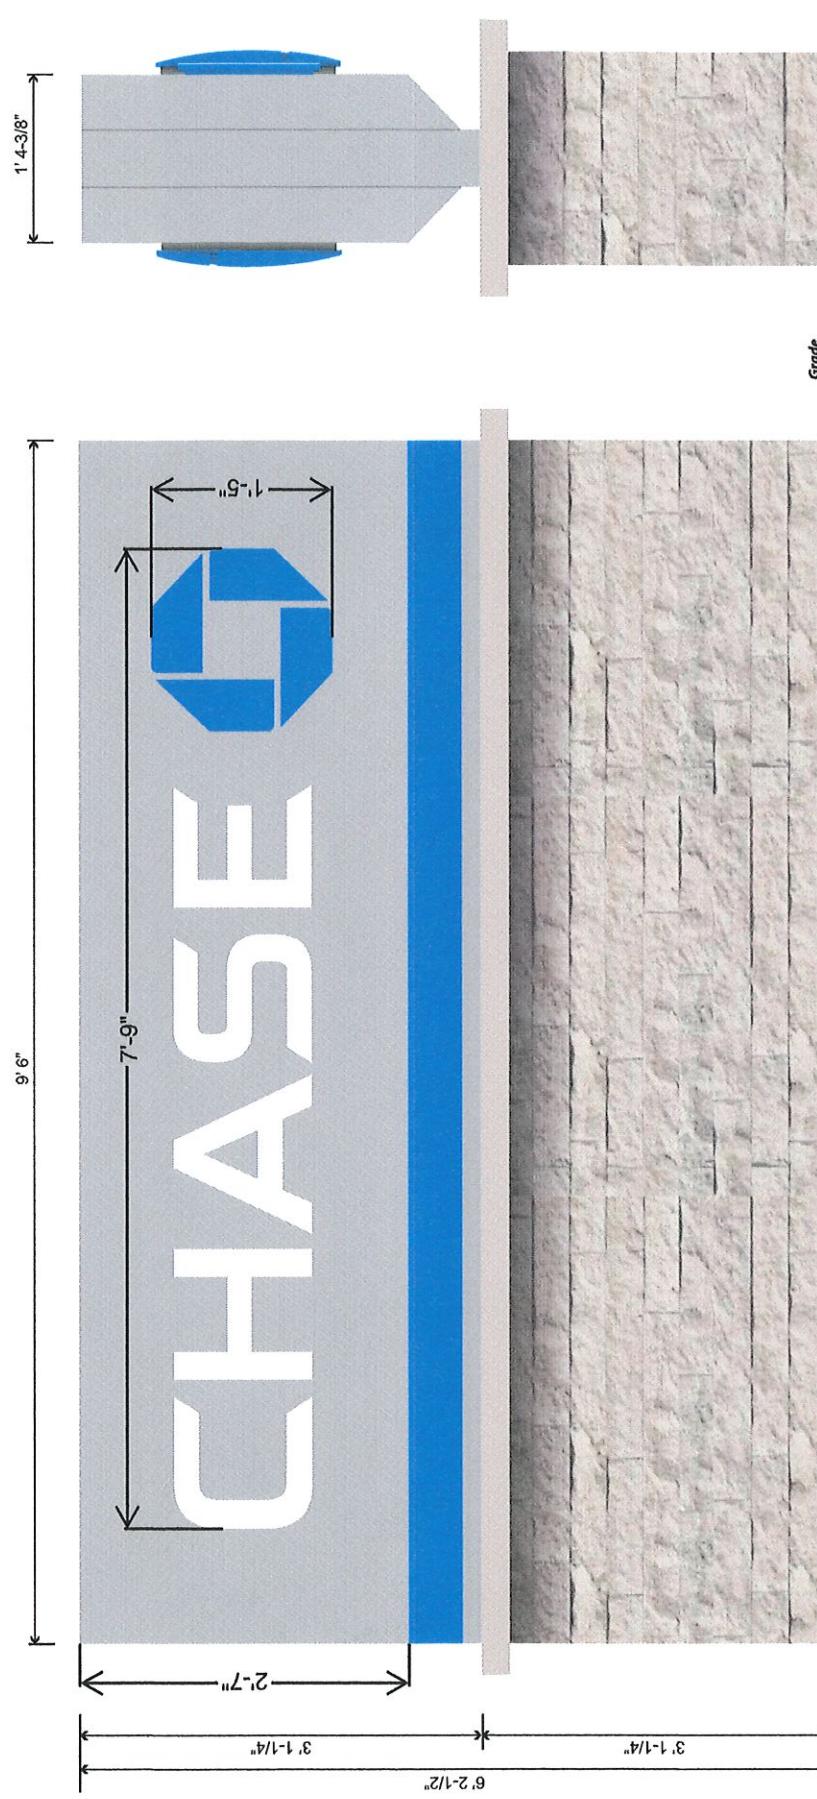

M-25-RE
DOUBLE-FACED ILLUMINATED MONUMENT - 25SF
SCALE NTS

	PHILADELPHIA SIGN BRINGING THE WORLD'S BRANDS TO LIFE	TITLE	Chase New Builds	DWG BY	MMS	DATE	04/08/19	
		ADDRESS	CHS.NB.636 - Glastonbury 109 New London Turnpike Glastonbury, CT 06033	DWG NUM	B82833	SHEET	6	
707 WEST SPRING GARDEN ST • PALMYRA, NJ • 08065 • P: 656-522-1460 • F: 656-522-4549 • WEB: http://www.philadelphiasign.com								

THIS IS AN ORIGINAL UNPUBLISHED
DRAWING ISSUED TO CHASE BANK.
IT IS PROVIDED FOR YOUR PERSONAL
USE AND IS NOT TO BE SHOWN TO ANYONE
OR USED IN ANY WAY OTHER THAN
AS AUTHORIZED BY CHASE BANK.
IT IS NOT TO BE COPIED, REPRODUCED,
OR EMULATED IN ANY FASHION.


707 WEST SPRING GARDEN ST • PALMYRA, NJ • 08065 • P: 656-522-1460 • F: 656-522-4549 • WEB: <http://www.philadelphiasign.com>

Approved at 7/27/20 TPR


E22 - ADA-EP

E22.1 - CUST-VIN

E24 - CUST-PLQ

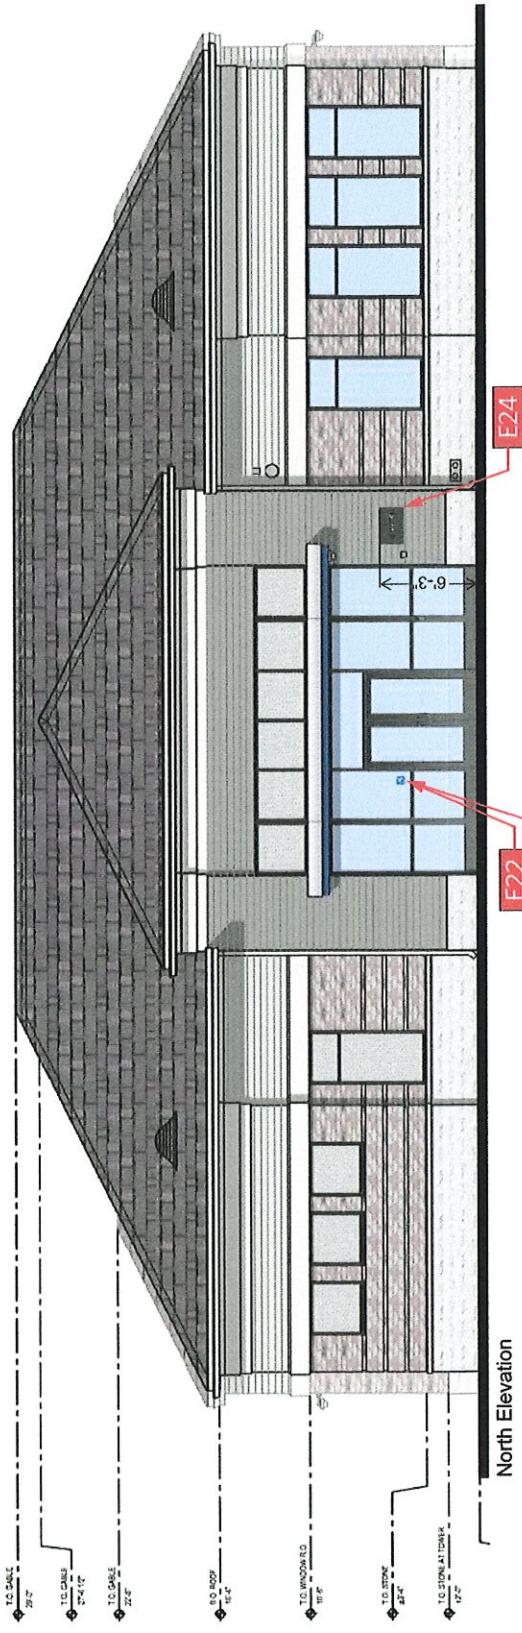

North Elevation

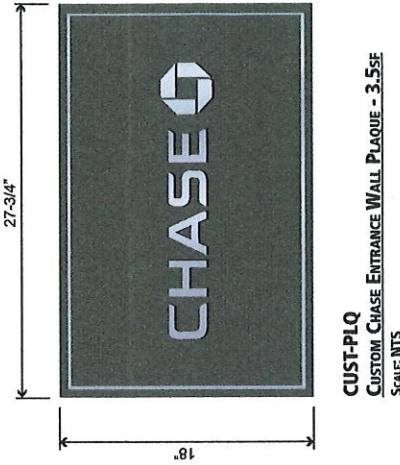

CUST-PLQ
CUSTOM CHASE ENTRANCE WALL PLAQUE - 3.5SF

SCALE: NTS

SIGN E22 MOUNTS
BACK-TO-BACK
WITH I01.

ADA-EP
HANDICAPPED ENTRANCE PLAQUE
CUST-VIN
MATCHING BLUE VINYL BACKER
SCALE: NTS

PHILADELPHIA SIGN	NAME	Chase New Builds	DWG BY	MMS	DATE	04/08/19
BRINGING THE WORLD'S BRANDS TO LIFE	ADDRESS	CHS-NB-636 -Glastonbury 109 New London Turnpike Glastonbury, CT 06033	DWG NUM	B82833		


707 WEST SPRING GARDEN ST • PALMYRA, NJ • 08065 • P: 609-829-1460 • F: 609-829-8549 • WEB: <http://www.philadelphiainsign.com>

This is an original, unaltered drawing created by PSCO. It is submitted for your review and is being planned for your facility. It is not to be sold, reproduced or distributed without prior written consent.


Approved at 7/27/20 TPC

E02 - LIF-WBO-12-LED

ADDITIONAL APPROVAL REQUIRED

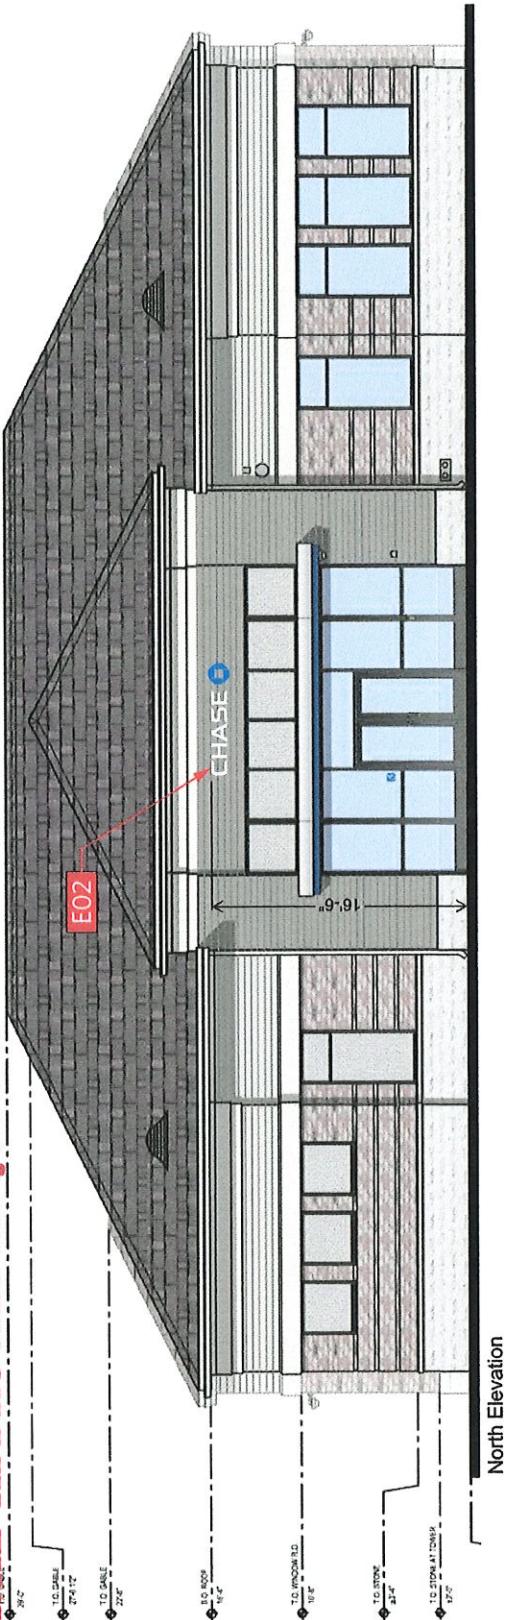

North Elevation

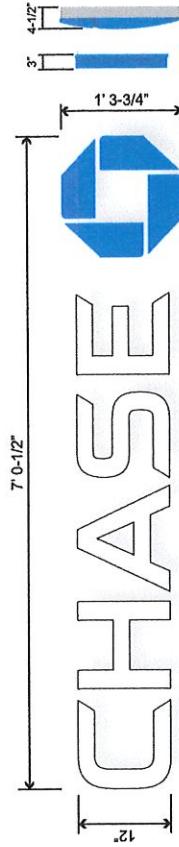

LIF-WBO-12-LED
WHITE w/ BLUE OCTAGON ILLUM CHANNEL LETTERS - 9.25F
SCALE: NTS



PHILADELPHIASIGN BRINGING THE WORLD'S BRANDS TO LIFE	TITLE	Chase New Builds	DRAWN BY	MMS	DATE	04/08/19	
	ADDRESS	CHS.NB.636 - Glastonbury 109 New London Turnpike Glastonbury, CT 06033	DWG NUM	B82833	SHEET	8	This is an original drawing published drawing dictated by S.C.O. If is submitted for your personal copy or otherwise reproduced, it is to be submitted for your account it is not to be shown to anyone other than your organization. It is to be used, copied, reproduced, or distributed in any fashion.

707 WEST SPRING GARDEN ST • PALMYRA, NJ • 08865 • P: 856-829-8549 • F: 856-829-1460 • WEB: <http://www.philadelphiasign.com>

Approved at 7/27/20 TPOZ

E03 - LIF-WBO-12-LED

ADDITIONAL APPROVAL REQUIRED

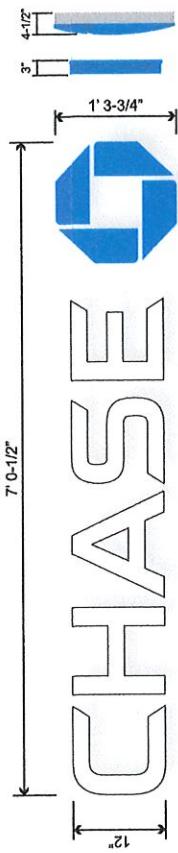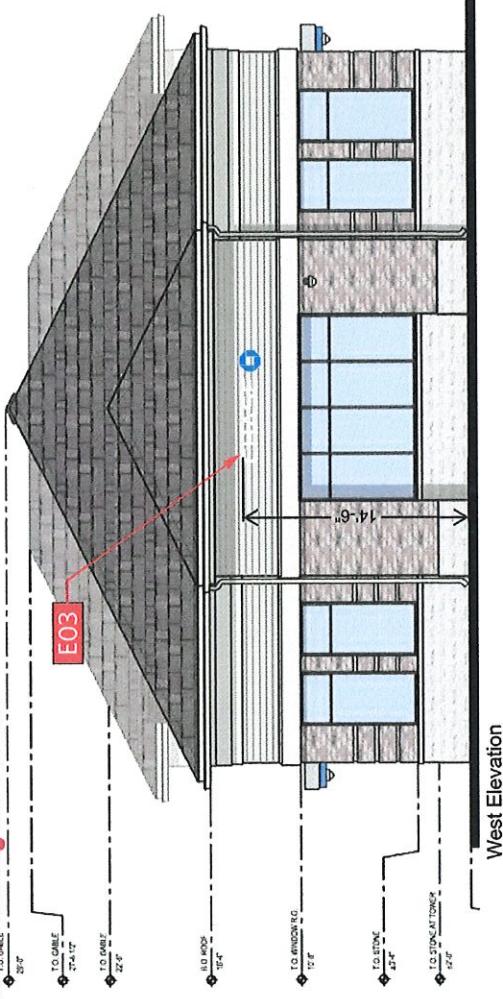


PHILADELPHIA SIGN BRINGING THE WORLD'S BRANDS TO LIFE	TITLE	Chase New Builds	DWG BY	MMS	DATE	04/08/19	THIS IS AN ORIGINAL UNPUBLISHED DRAWING OWNED BY S.C.O. IT IS SUBMITTED FOR YOUR PERSONAL USE AND CANNOT BE COPIED, REPRODUCED OR DISSEMINATED. IT IS NOT TO BE USED, COPIED, REPRODUCED OR DISPLAYED IN ANY FAS...
	ADDRESS	CHS.NB.636 - Glastonbury 109 New London Turnpike Glastonbury, CT 06033	DWG NUM	B32833	SHEET	9	


707 WEST SPRING GARDEN ST • PALMYRA, NJ • 08065 • P: 856-352-1480 • F: 856-352-8249 • WEB: <http://www.philadelphiasign.com>

Approved at 7 TPC

E04 - LIF-WBO-20-LED

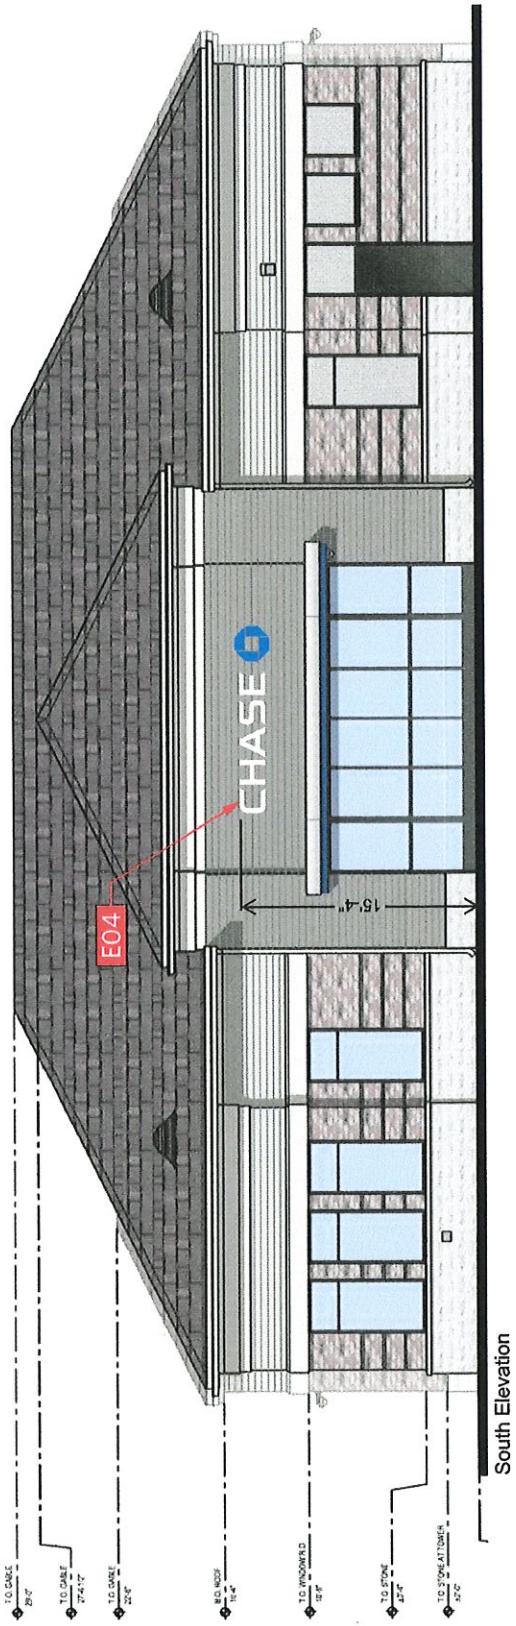

South Elevation

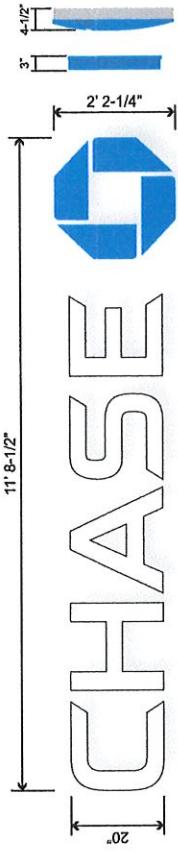

LIF-WBO-20-LED
White w/ Blue Octagon Illum Channel Letters - 25.65F
SCALE: NTS

PHILADELPHIASIGN	
BRINGING THE WORLD'S BRANDS TO LIFE	
TITLE	Chase New Builds
DWG BY	MMS
DATE	04/08/19
ADDRESS	CHS.NB.636 - Glastonbury 109 New London Turnpike Glastonbury, CT 06033
DWG NUM	B32333
SCALE	10
707 WEST SPRING GARDEN ST • PALMYRA, NJ • 08065 • P: 856-859-1460 • F: 856-425-8549 • WEB: http://www.philadelphiasign.com	

CHASE


P

This is an original unpublished drawing created by P.S.C.O. It is submitted for your personal use and is loaned to your organization for your specific use only. It is not to be shown to anyone outside your organization nor is it to be used, copied, reproduced, or exhibited in any fashion.	
707 WEST SPRING GARDEN ST • PALMYRA, NJ • 08065 • P: 856-859-1460 • F: 856-425-8549 • WEB: http://www.philadelphiasign.com	

Approved at 7/27/20 Tpz

E14 - HB-U

E15 - CAN-ATM-SIG-OCT

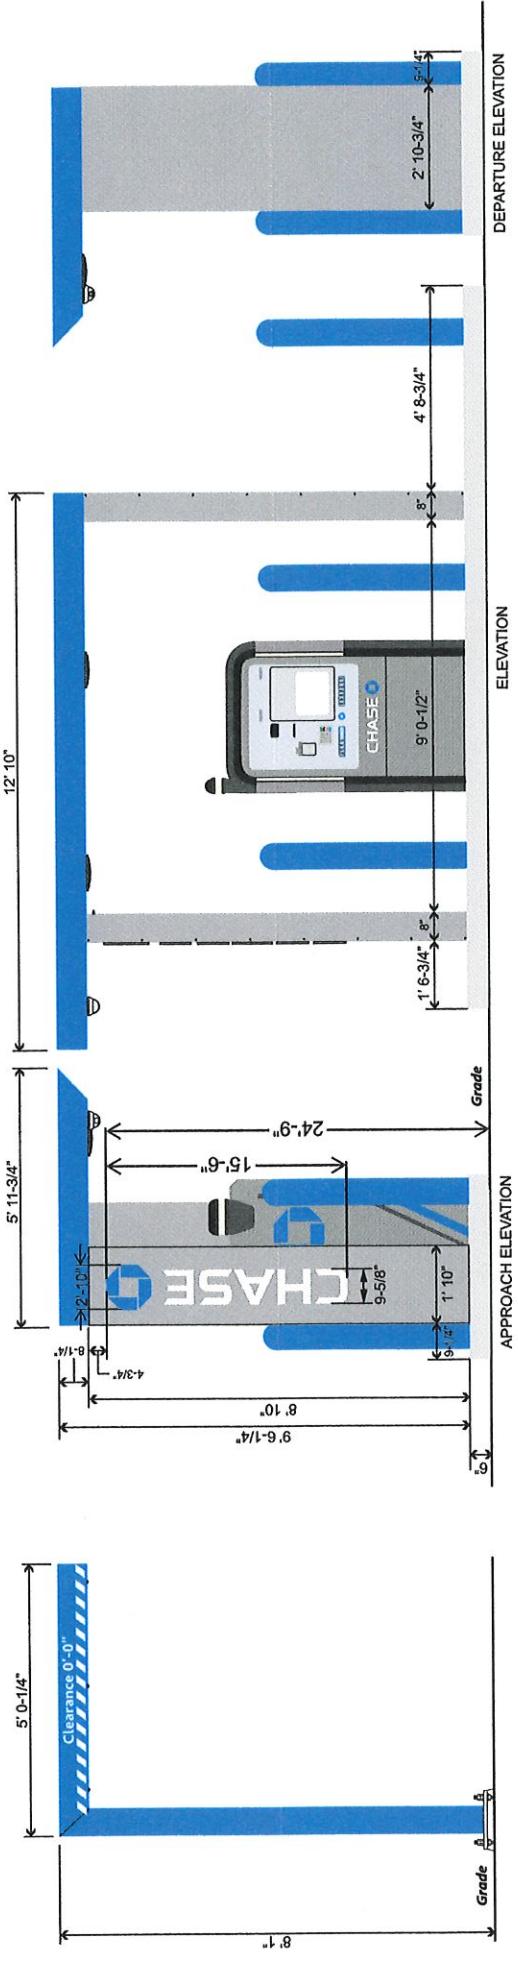

PHILADELPHIASIGN		TITLE	Chase New Builds	DWG BY	MMS	DATE	04/05/19
		ADDRESS	CHS.NB.636 - Glastonbury 109 New London Turnpike Glastonbury, CT 06033	DWG NUM	B82833	SHEET	12
THIS IS AN ORIGINAL UNRELEASABLE DRAWING CREATED BY PSCCO. IT IS SUBMITTED FOR YOUR REVIEW AND IS NOT TO BE COPIED OR REPRODUCED. IT IS FOR YOUR EYES ONLY. IT IS NOT TO BE SHOWN TO ANYONE ELSE. IT IS NOT TO BE USED, COPIED, REPRODUCED, OR DOWLOADED IN ANY FORM.							
707 WEST SPRING GARDEN ST • PALMYRA, NJ • 08065 • P: 856-829-1480 • F: 856-829-3549 • WEB: http://www.philadelphiasign.com							