



CONSULTANT

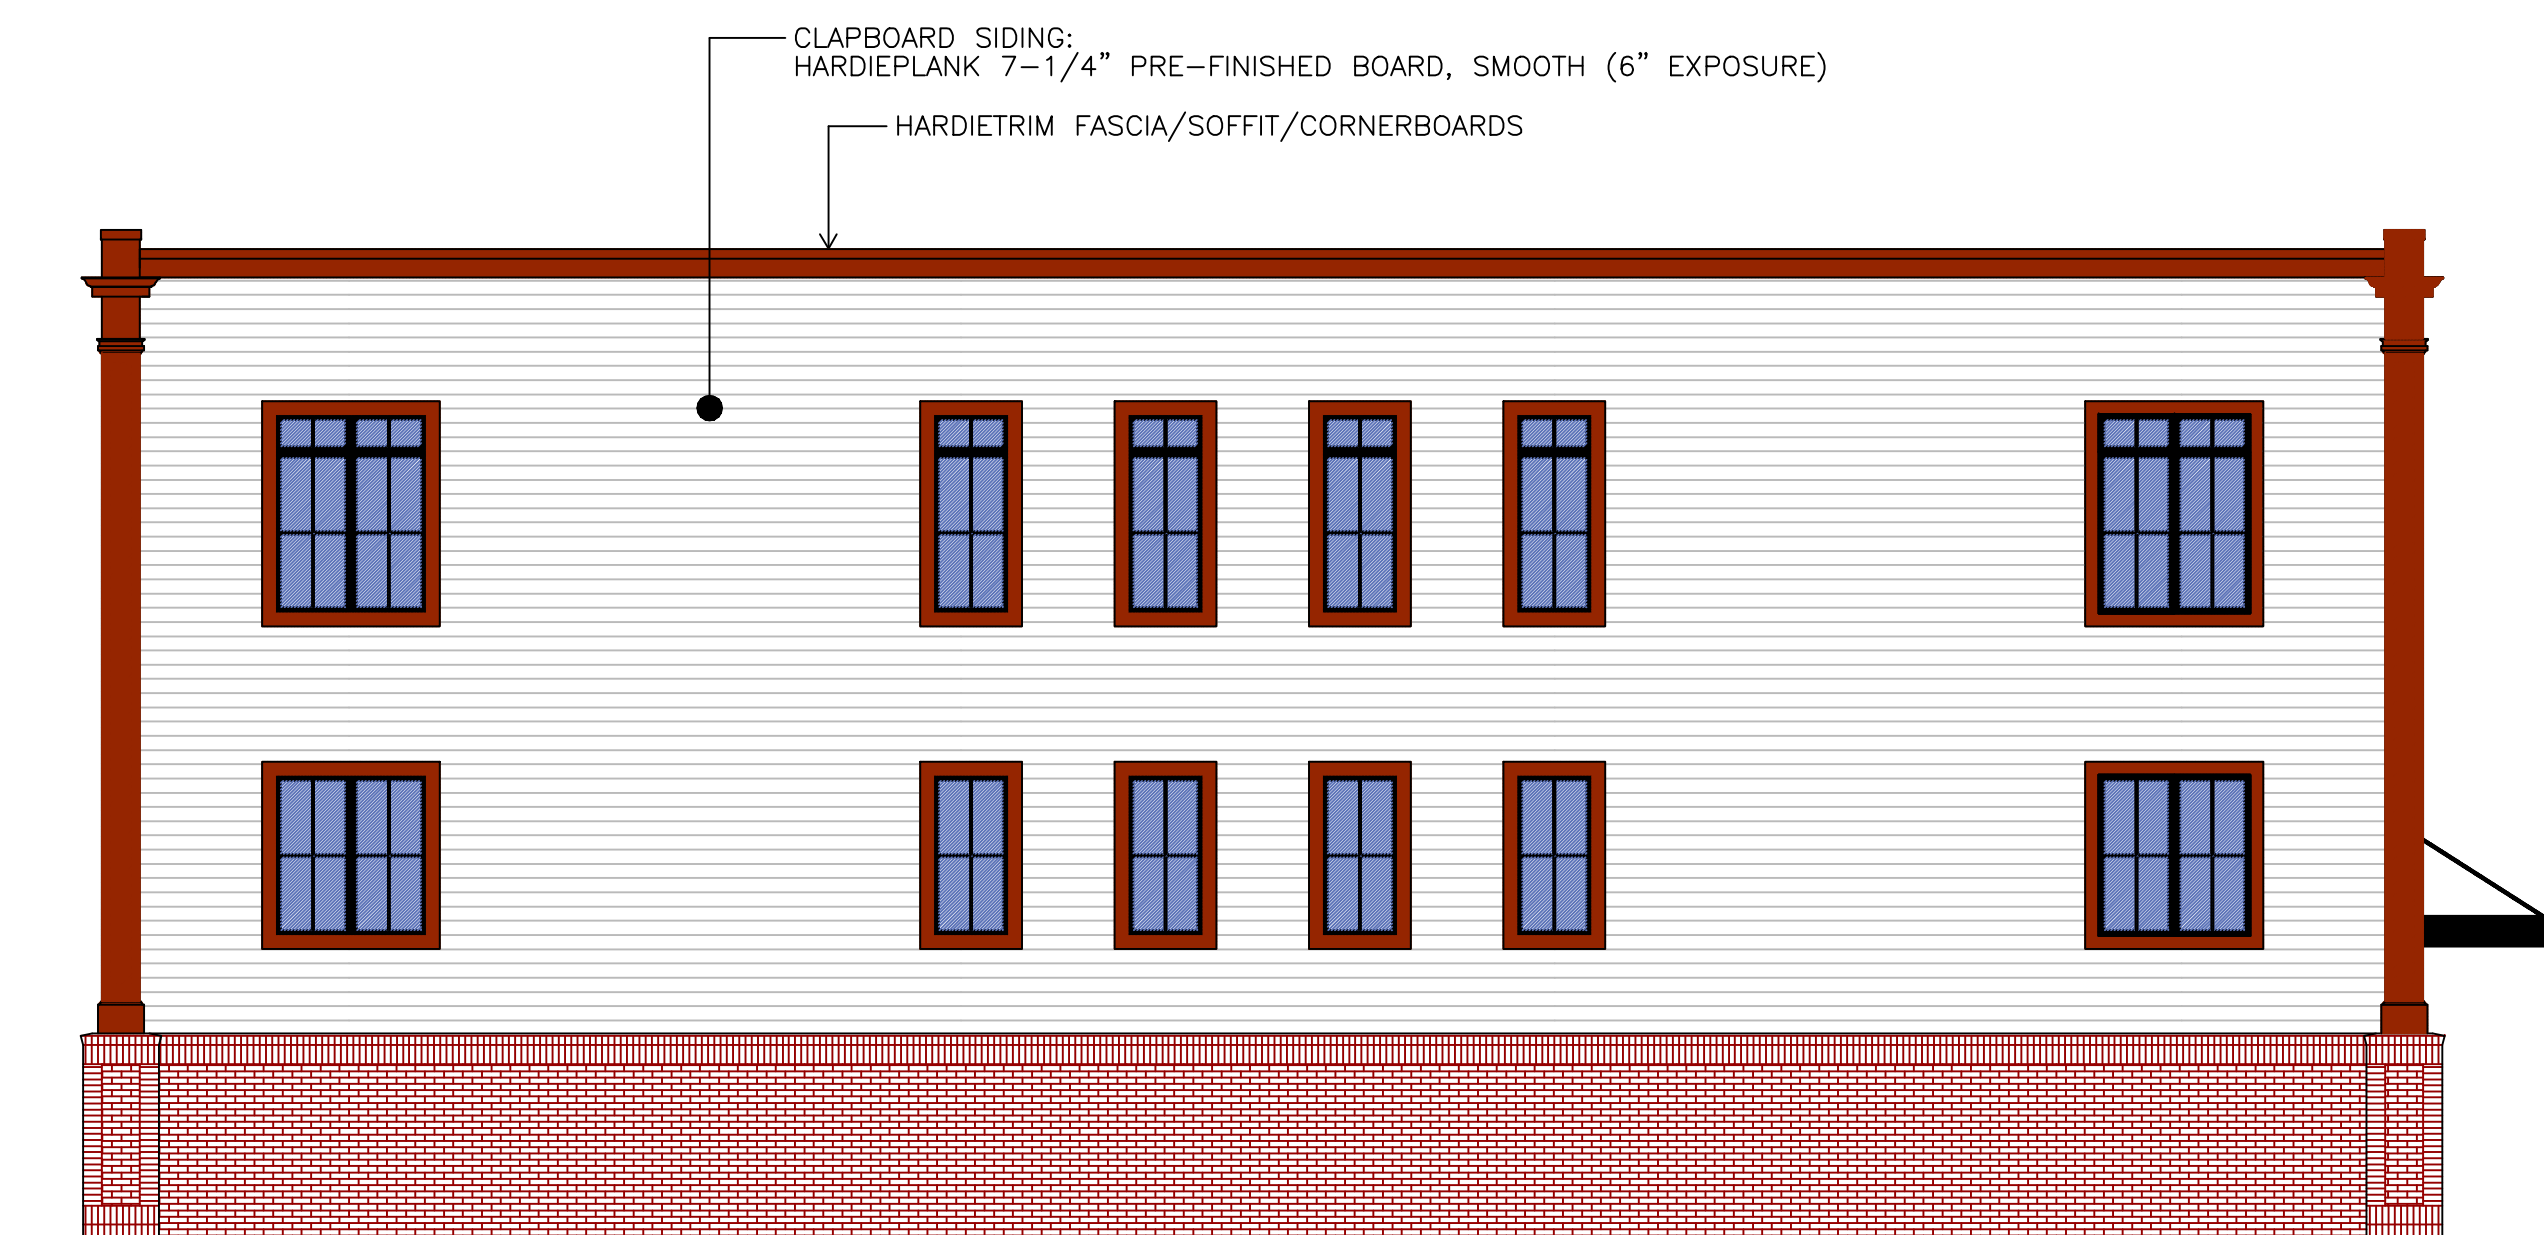

EAST ELEVATION (FROM DRIVEWAY)



SOUTH ELEVATION

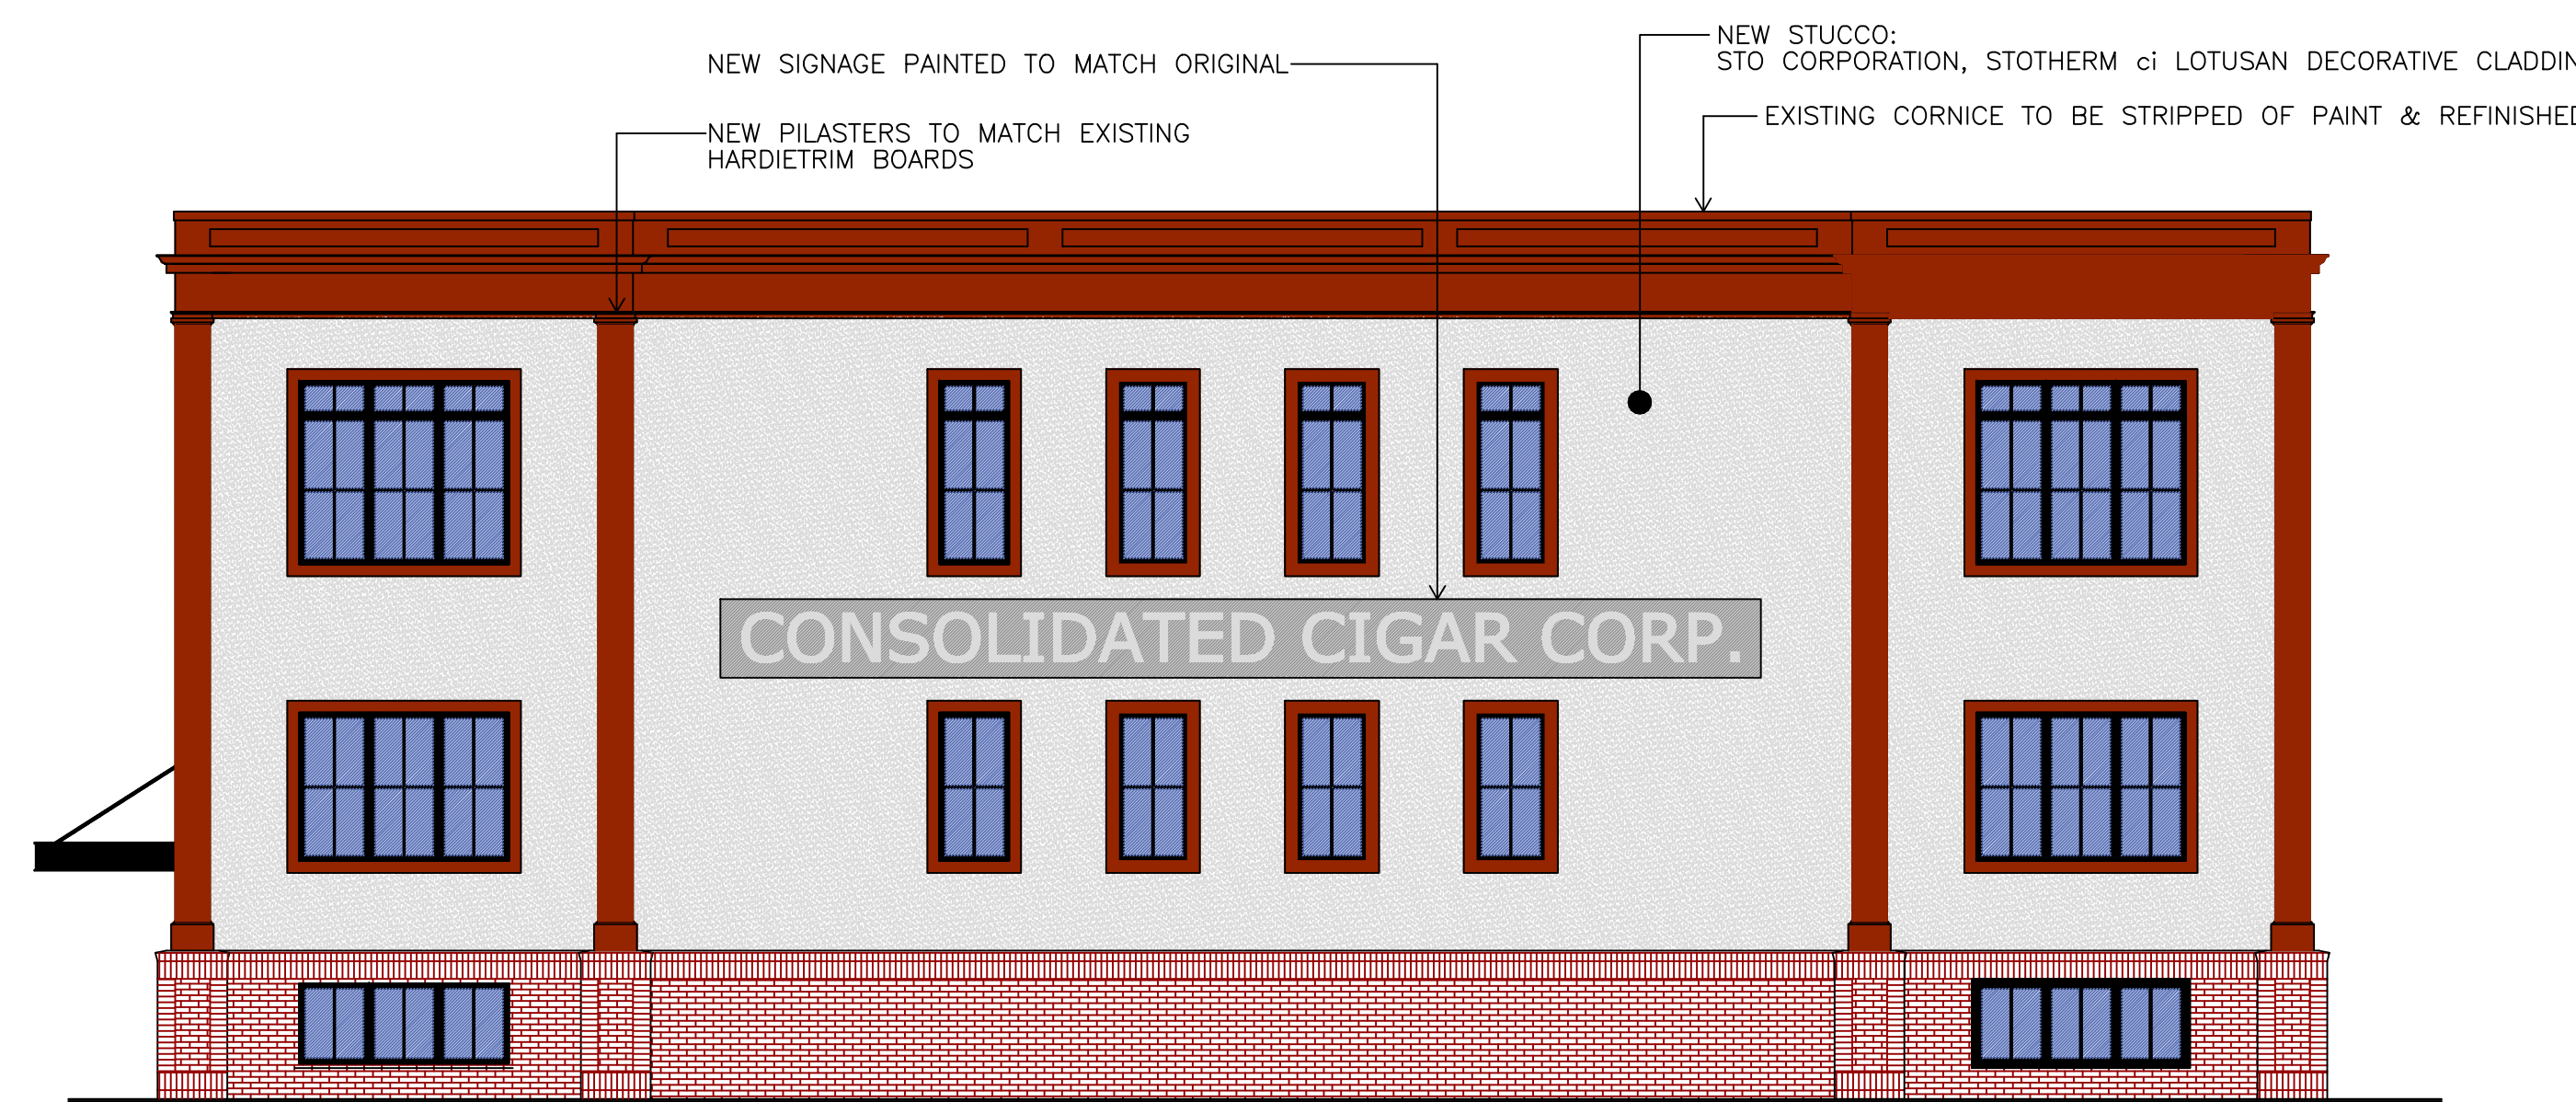

NORTH ELEVATION (FROM HUBBARD ST.)



WEST ELEVATION

WAREHOUSE 38 ON THE GREEN
 38 HUBBARD STREET
 GLASTONBURY, CT
 BUILDING ELEVATIONS

PROGRESS SET

DRAWN BY:
 HANS WINKEL

REVISIONS
 ID DATE DESCRIPTION

SHEET NO.

A-201

PROJECT NO. 2032

DATE 12.20.2021

