


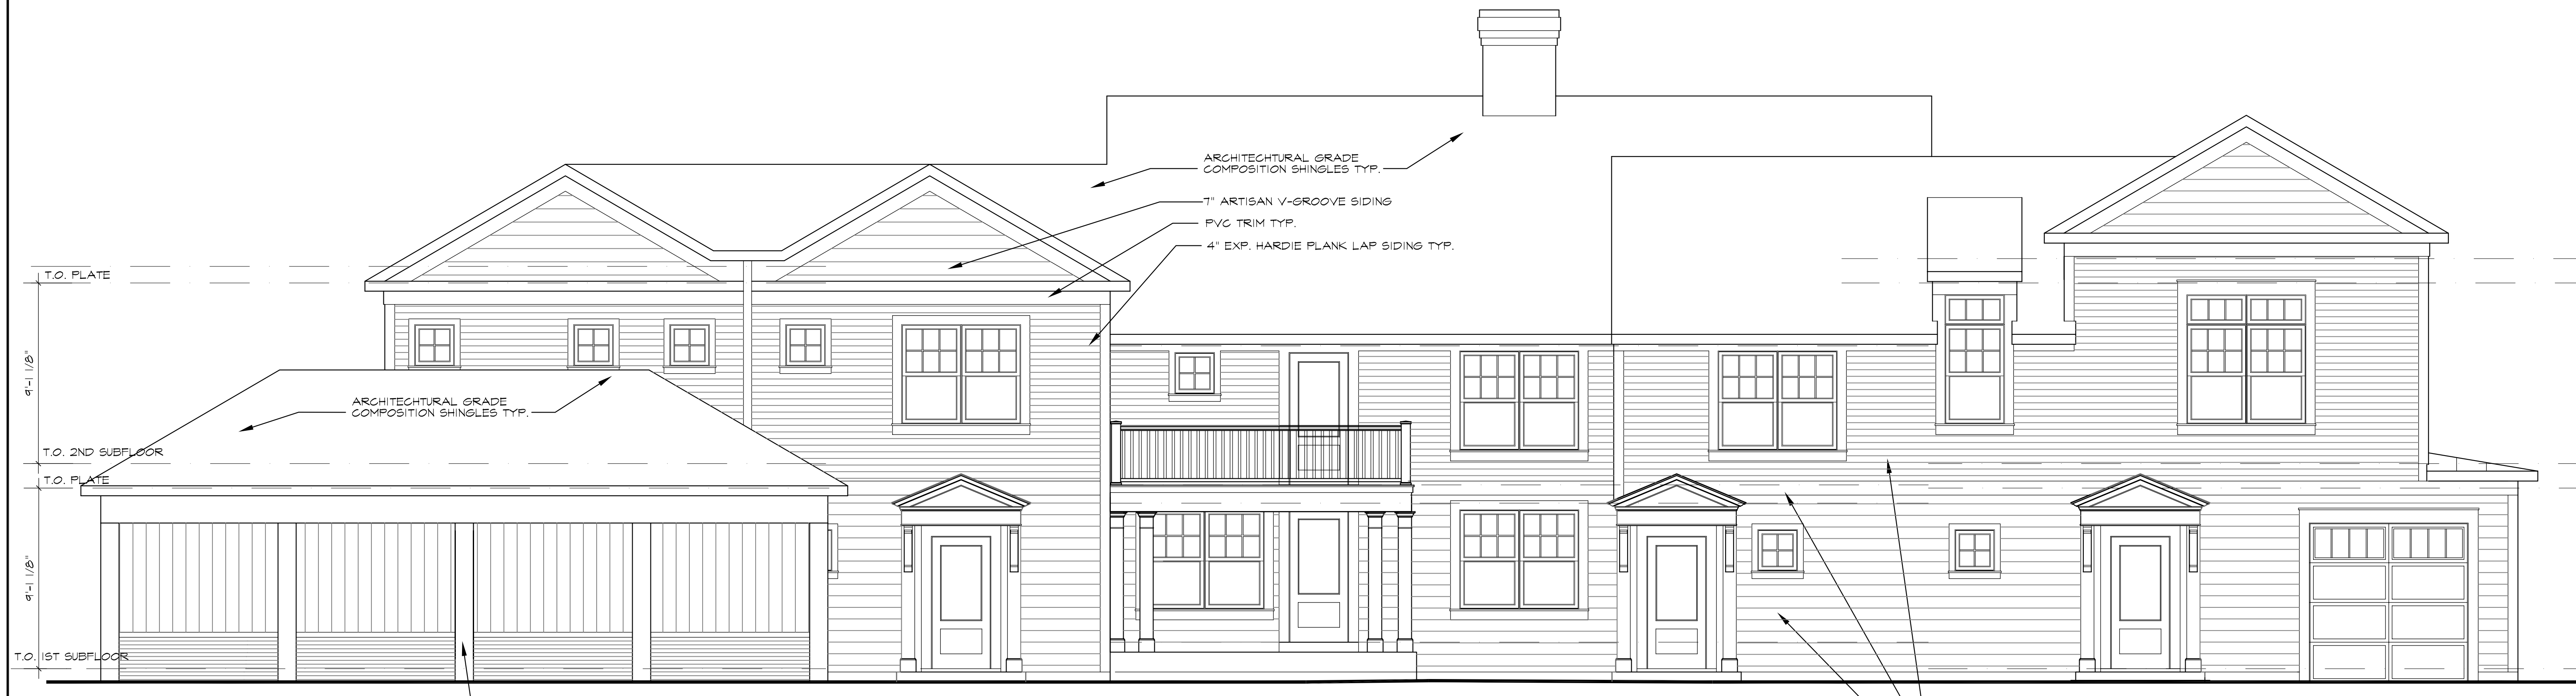


WEST ELEVATION
SCALE: 1/4"=1'-0"


BUILDING #1



EAST ELEVATION
SCALE: 1/4"=1'-0"


BUILDING #1

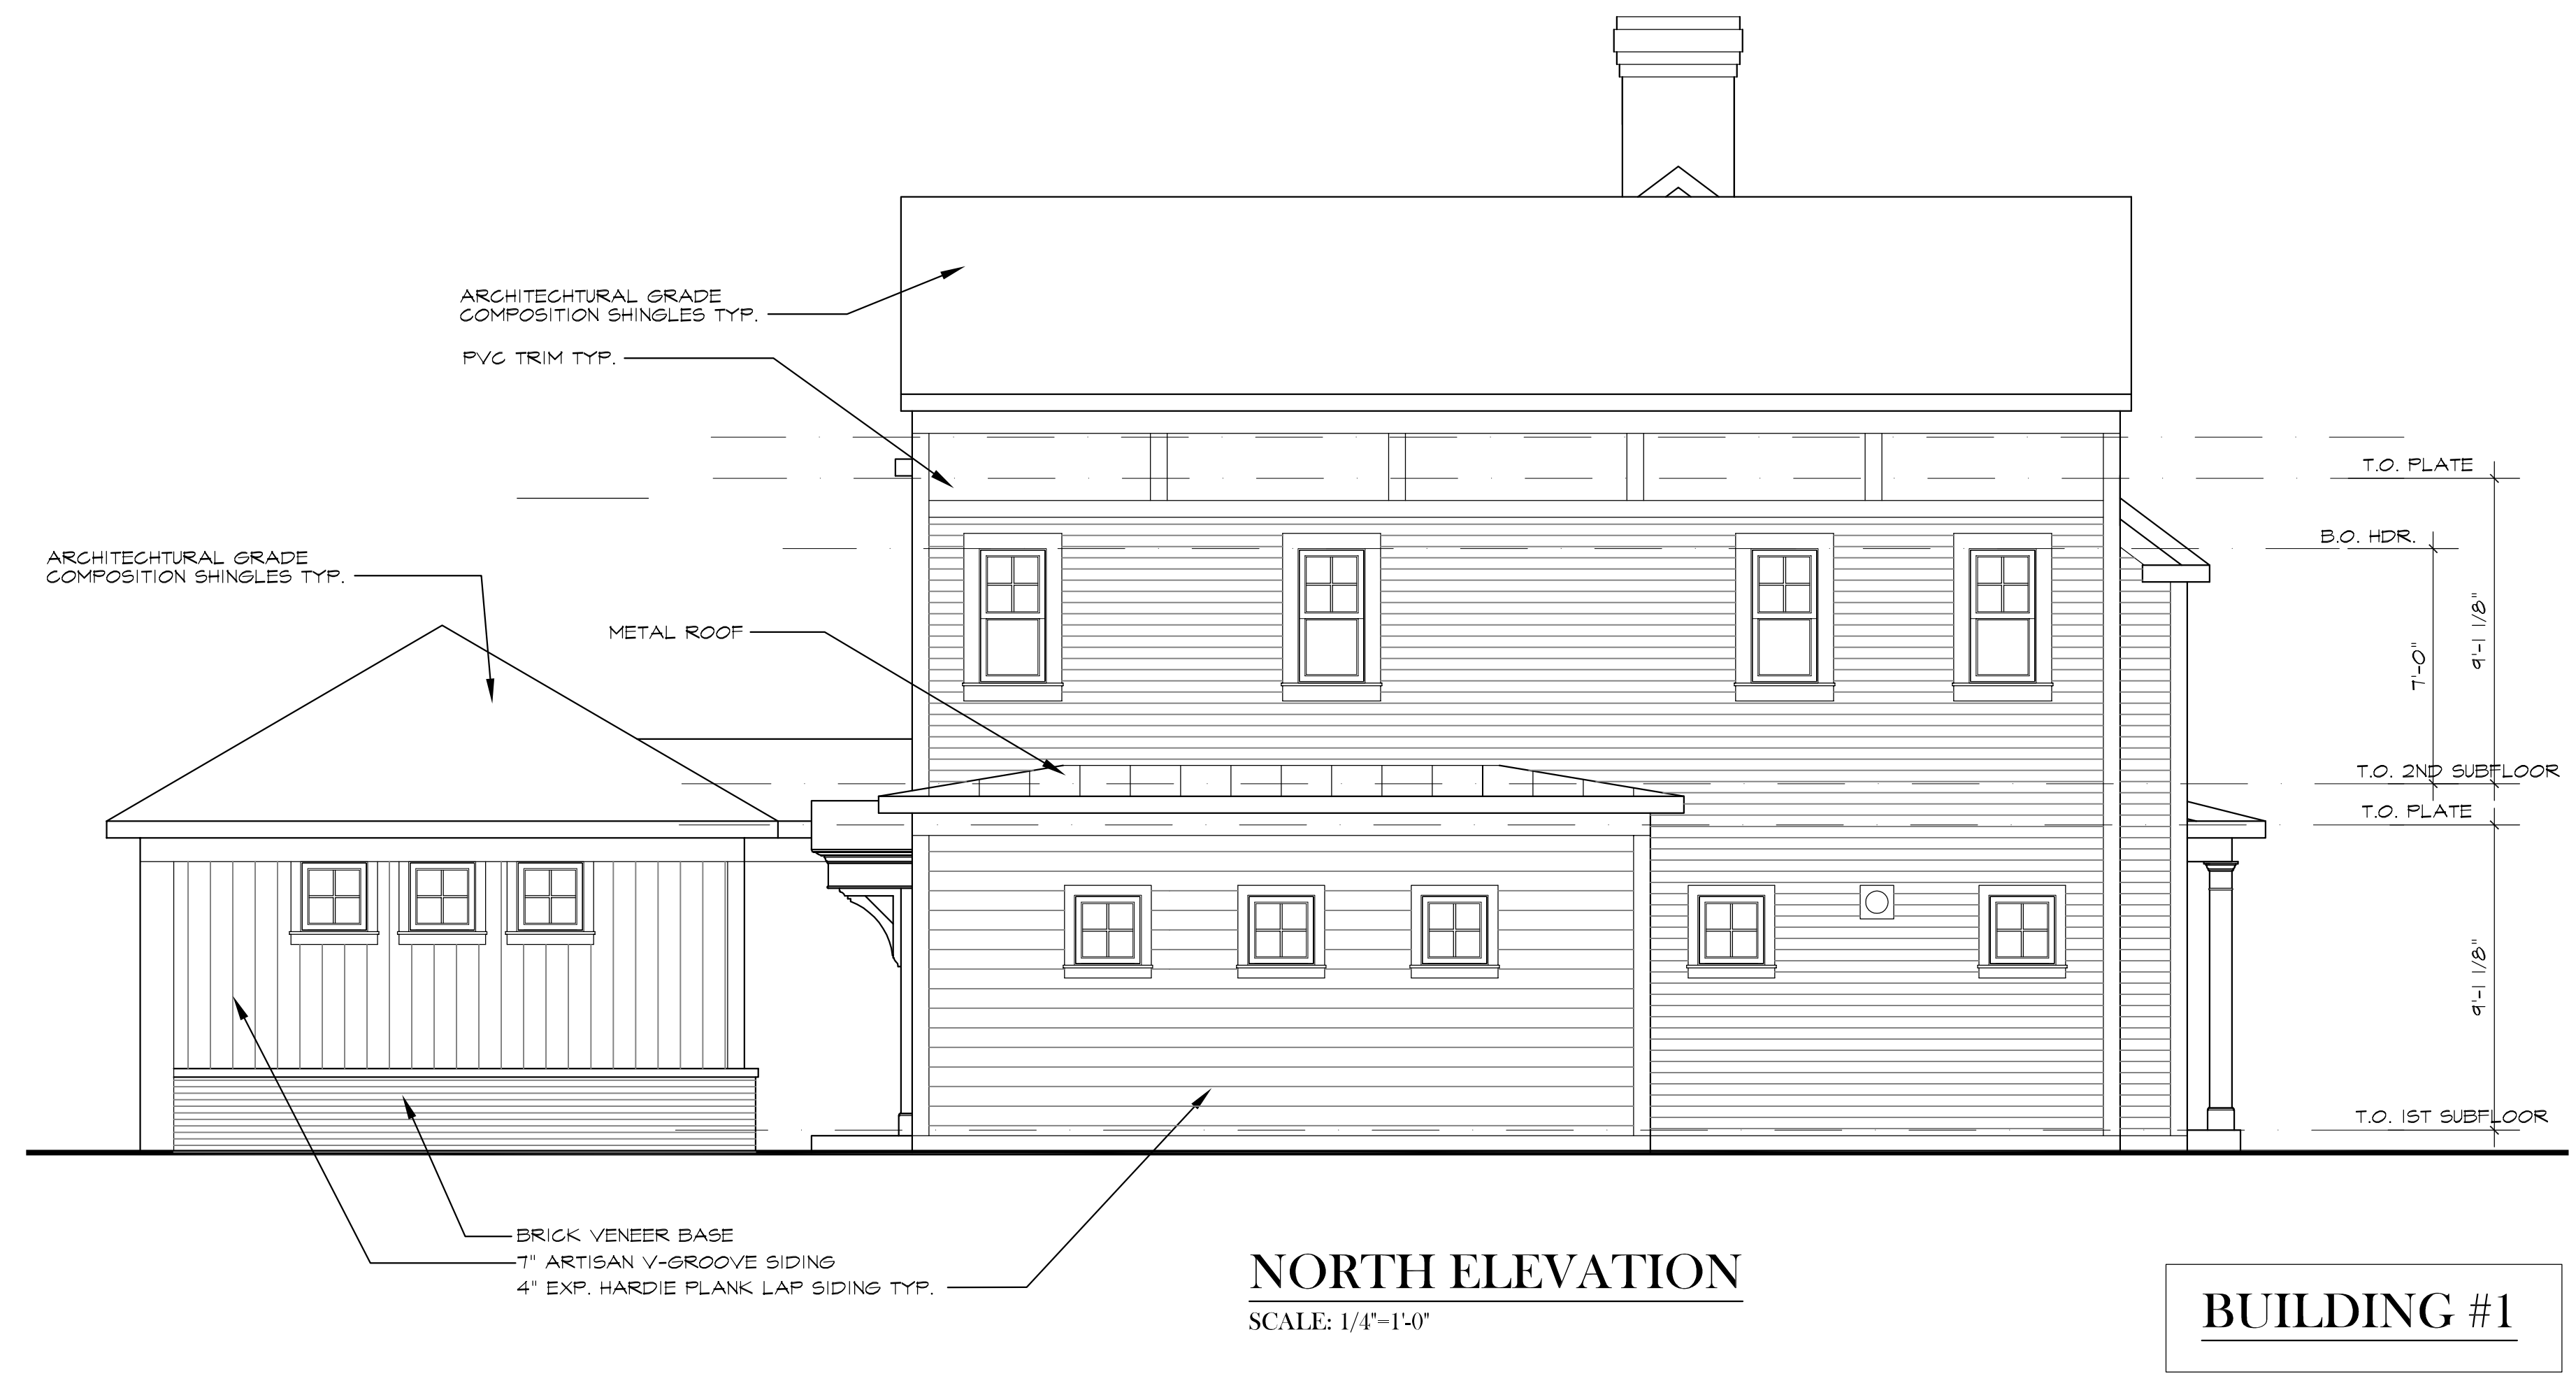

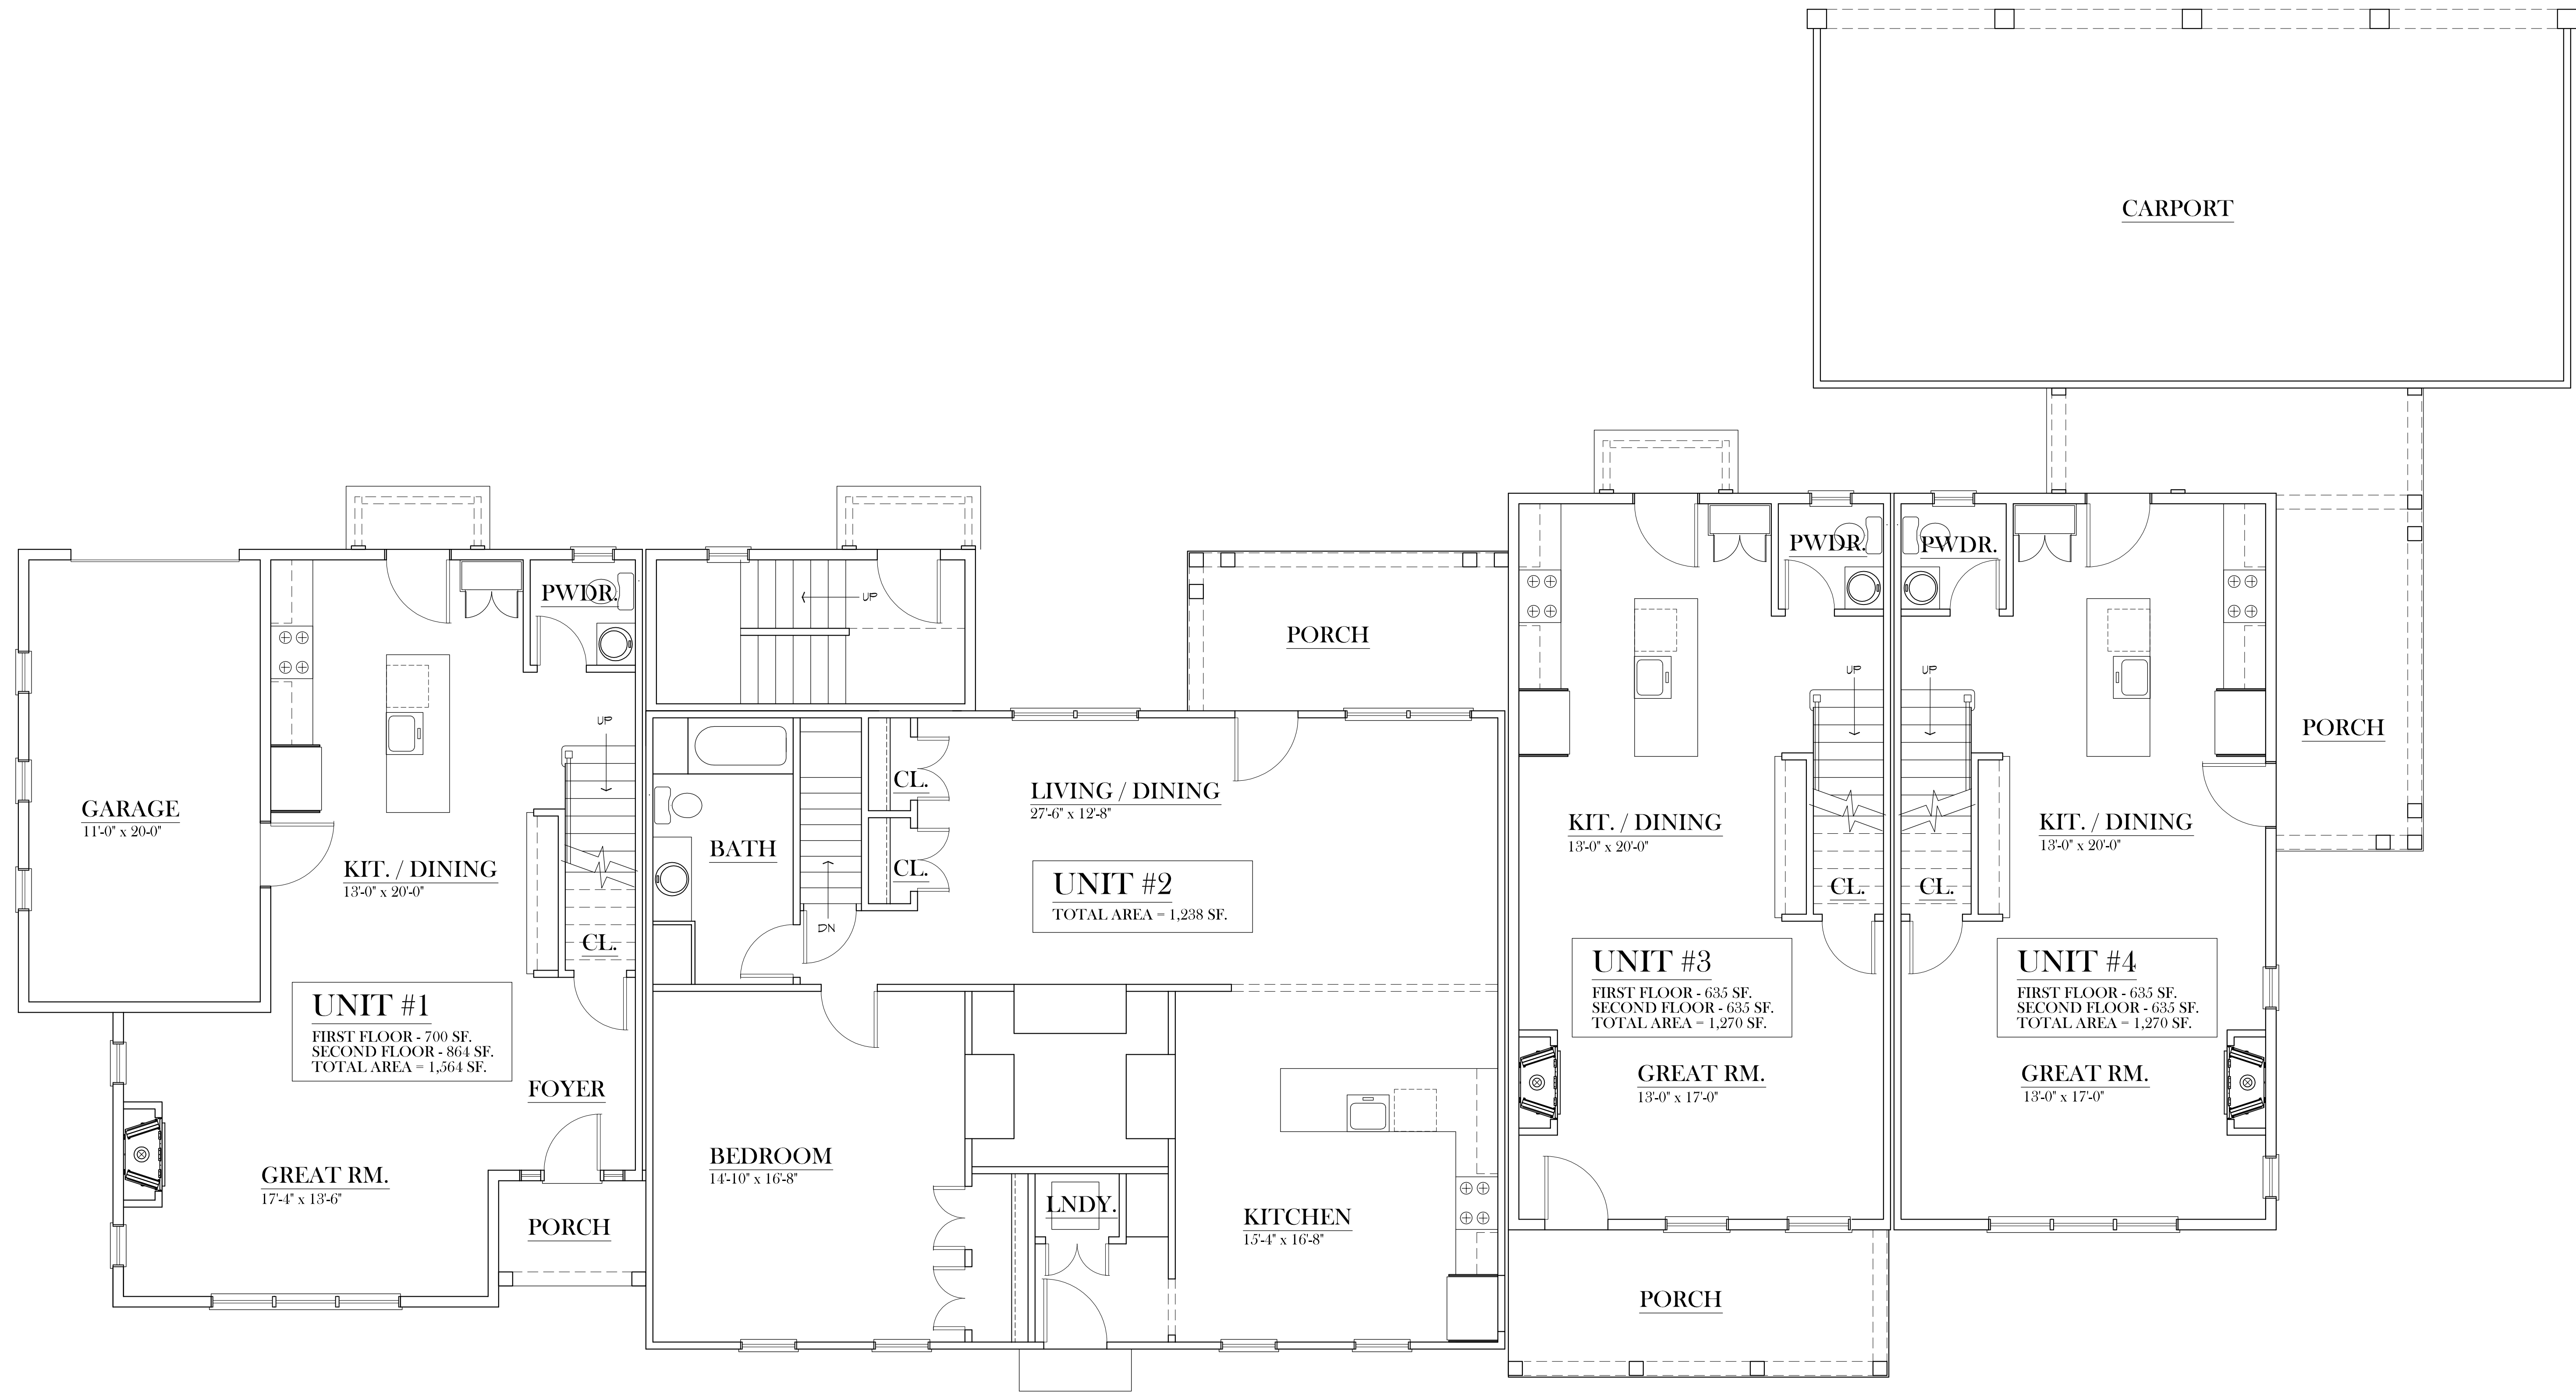

FIRST FLOOR PLAN
SCALE 1/4"=1'-0"
AREA - 3,360 SF

BUILDING #1

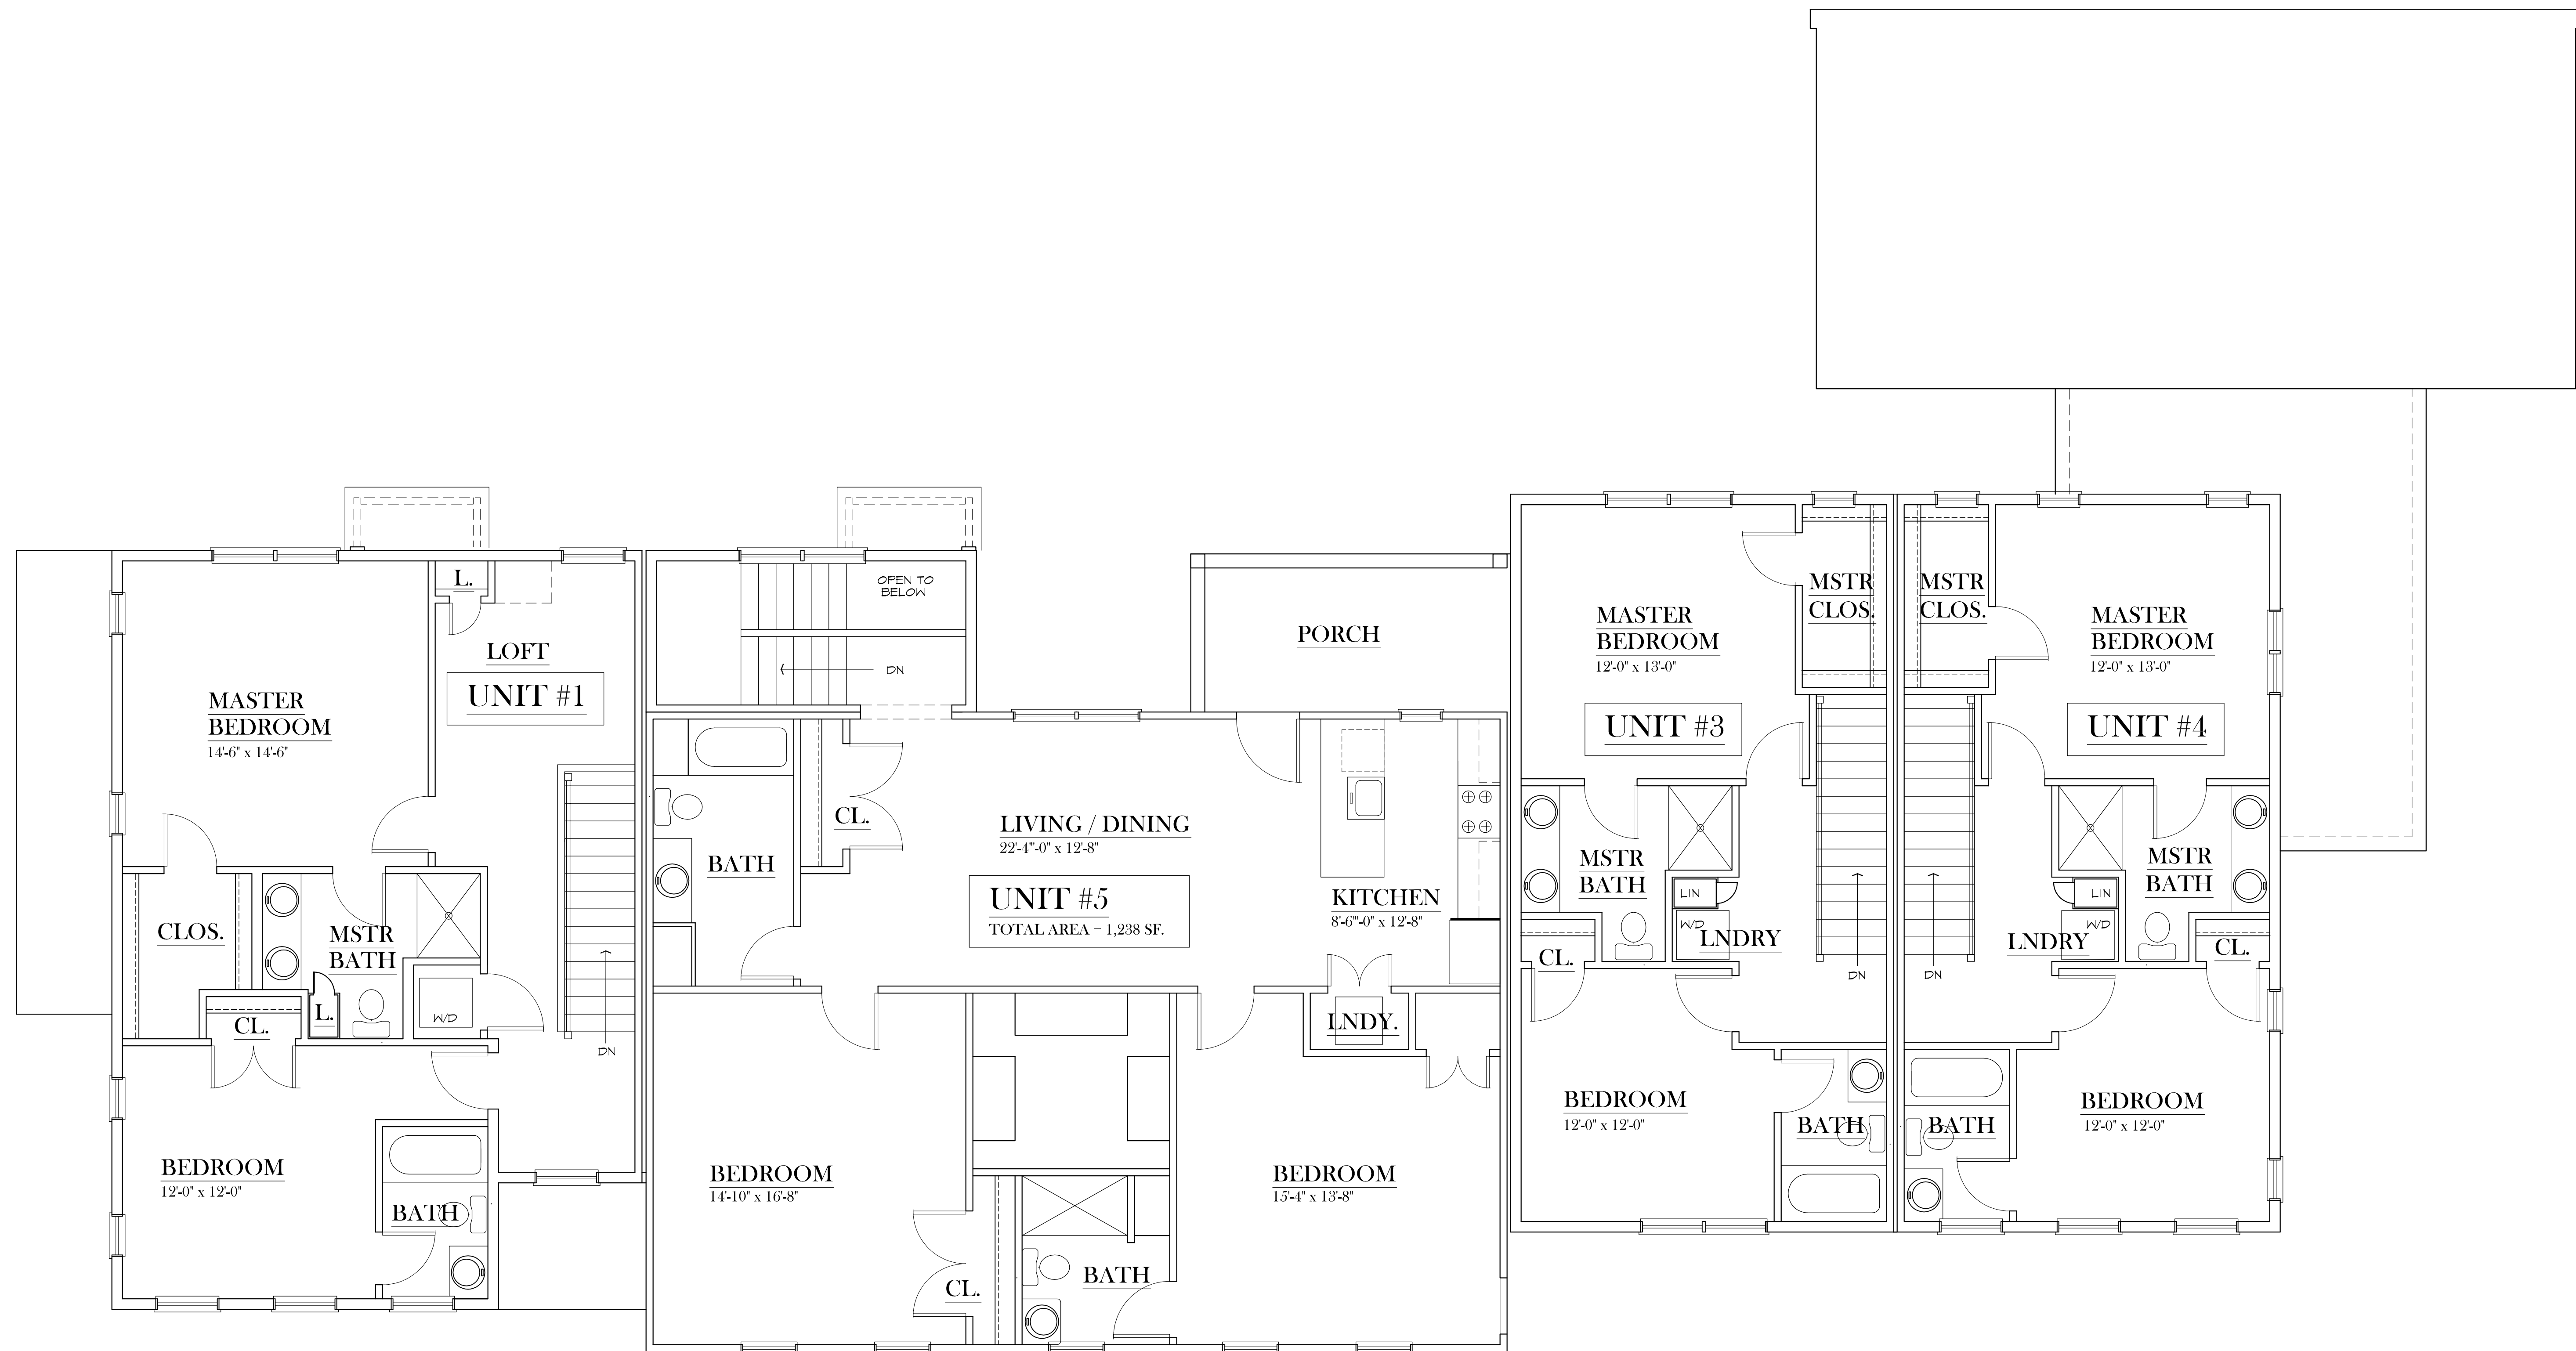

SECOND FLOOR PLAN

SCALE 1/4"=1'-0"
AREA = 3,510 SF

BUILDING #1





EAST ELEVATION
SCALE: 1/4"=1'-0"



WEST ELEVATION
SCALE: 1/4"=1'-0"

BUILDING #2

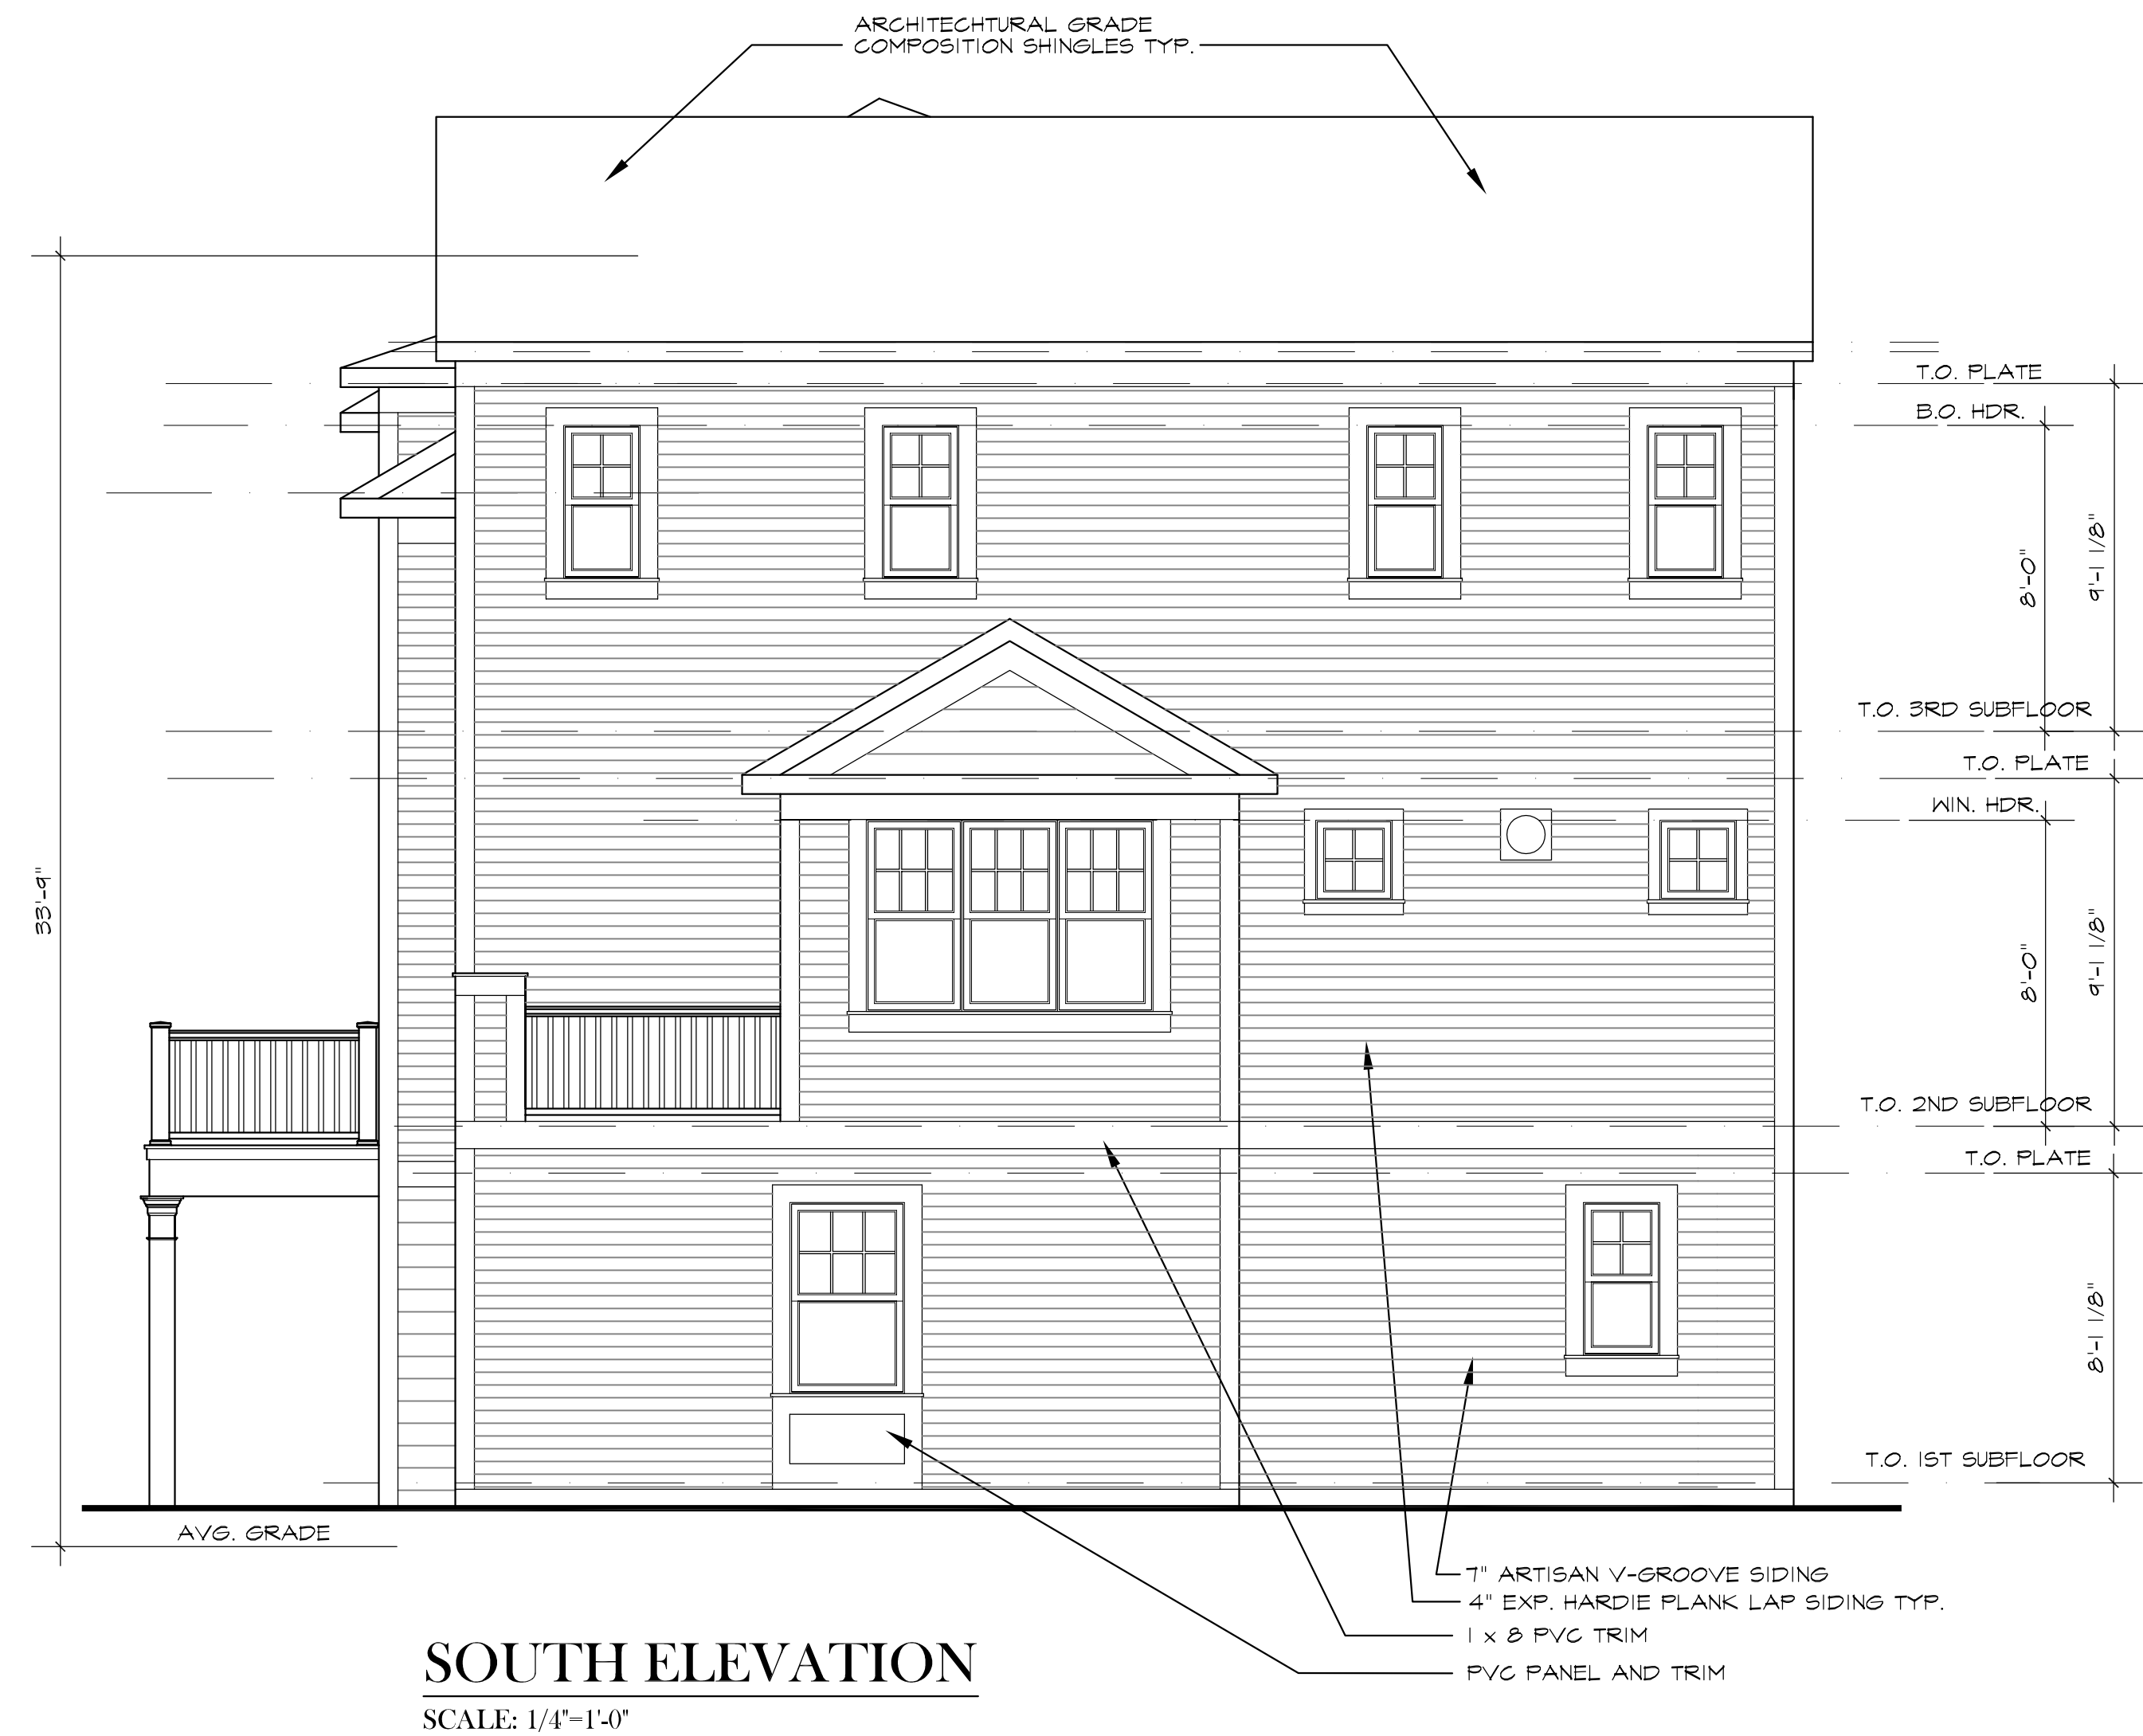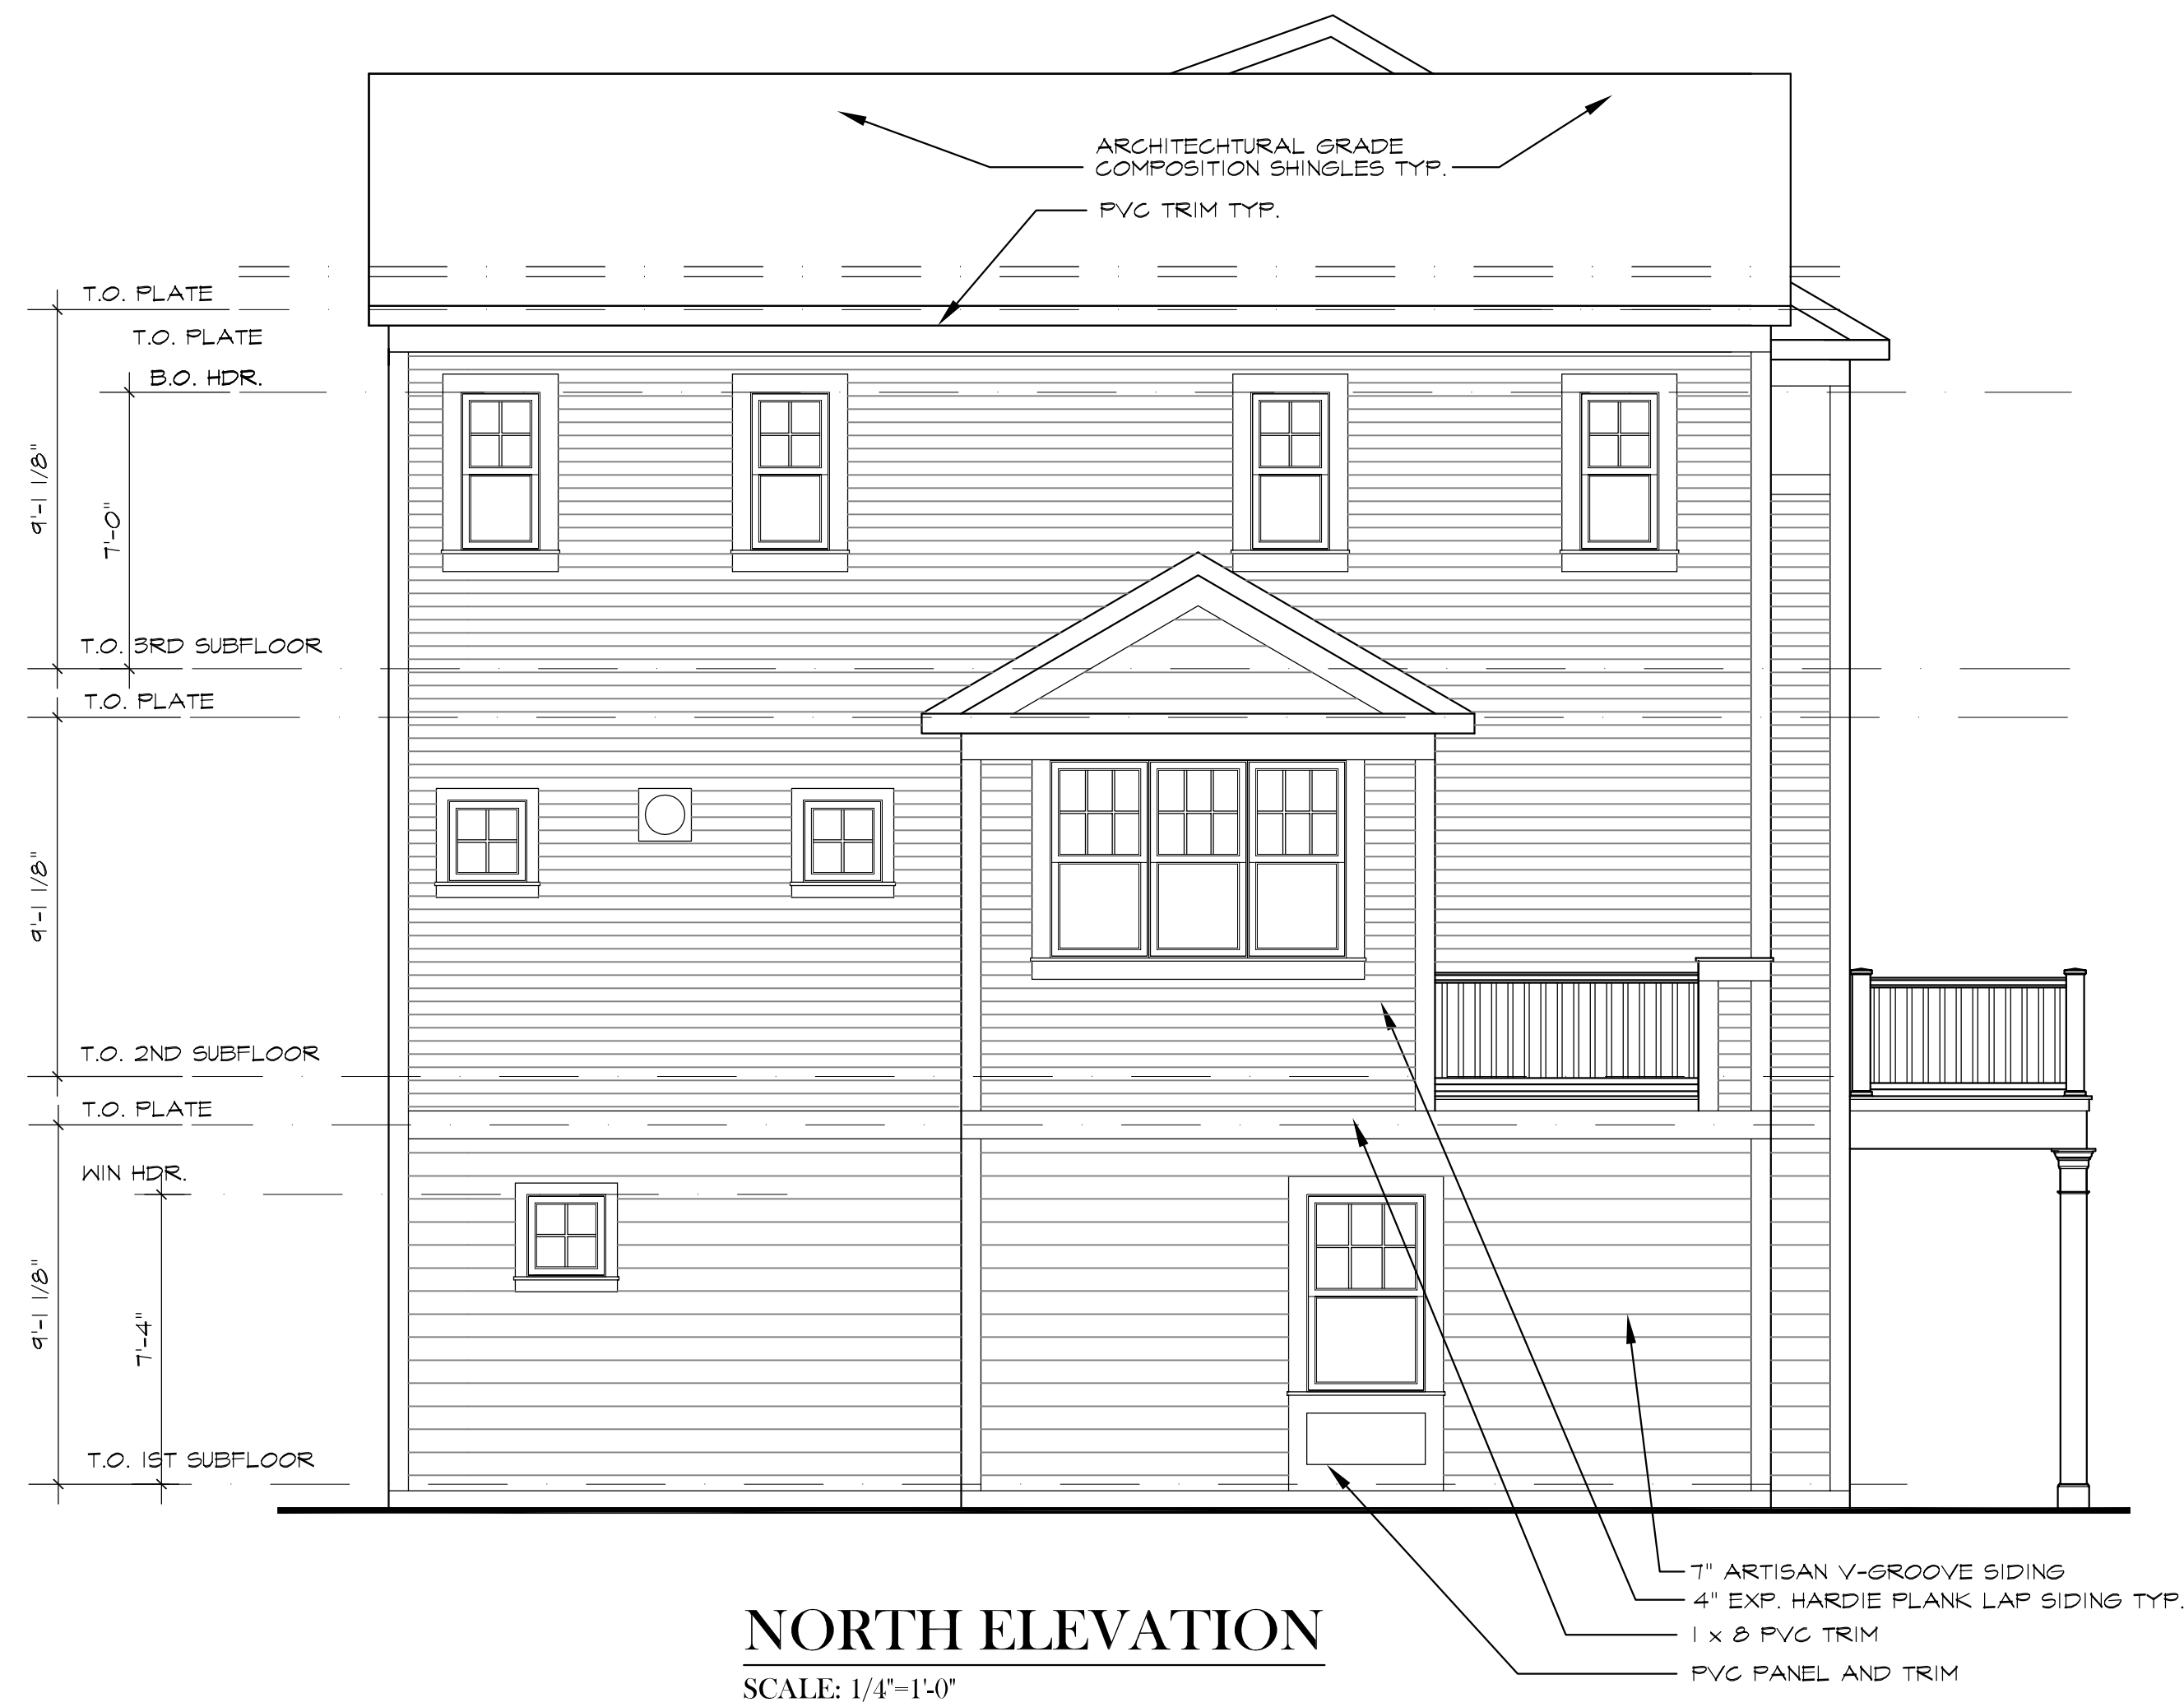

BUILDING #2



FIRST FLOOR PLAN

SCALE 1/4"=1'-0"
 AREA - 1,824 SF

BUILDING #2

Date
7-7-22
 Revision


Kemper Associates Architects LLC
 790 Farmington Avenue • Bldg. 2 • Farmington, Connecticut 06032
 (860) 409 - 7155 Fax (860) 409 - 7160

**2610 MAIN STREET
 ELASTONBURY, CT**

Checked By

Sheet No.

A-7
 OF 9

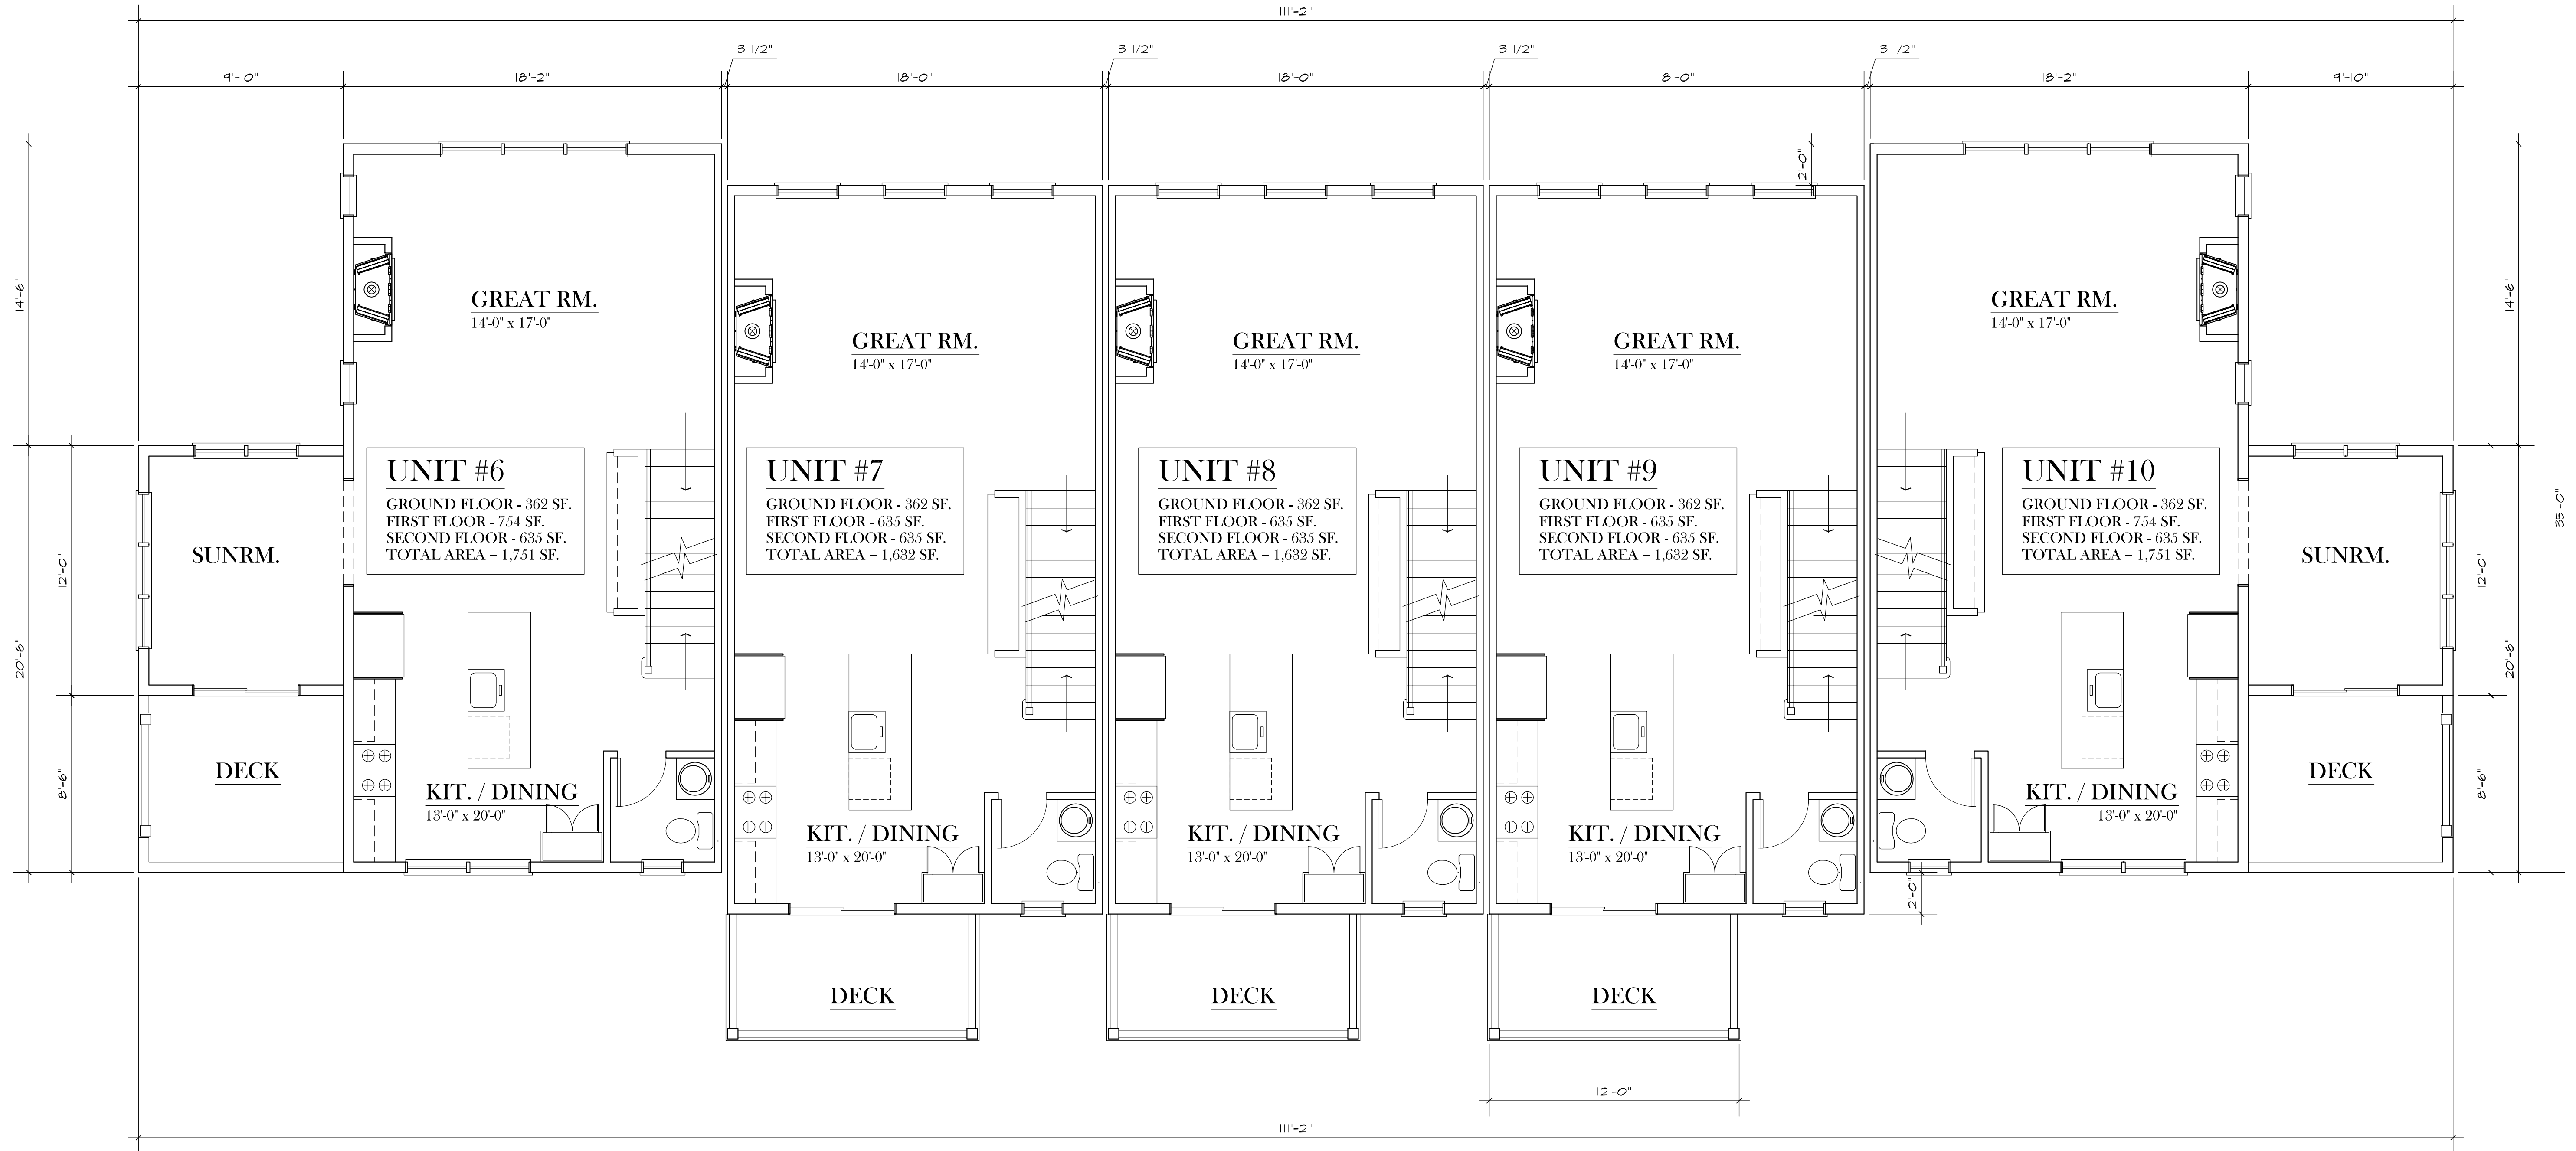

SECOND FLOOR PLAN
 SCALE 1/4"=1'-0"
 AREA = 3,438 SF

BUILDING #2

Date
7-7-22
 Revision

Kemper Associates Architects LLC
 790 Farmington Avenue • Bldg. 2 • Farmington, Connecticut 06032
 (860) 409 - 7155 Fax (860) 409 - 7160

2610 MAIN STREET
ELASTONBURY, CT

Checked By

Sheet No.
A-8
 OF 9



THIRD FLOOR PLAN

SCALE 1/4"=1'-0"
 AREA - 3,202 SF

BUILDING #2

Date
7-7-22
 Revision

Kemper Associates Architects LLC
 790 Farmington Avenue • Bldg. 2 • Farmington, Connecticut 06032
 (860) 409 - 7155 Fax (860) 409 - 7160

**2610 MAIN STREET
 ELASTONBURY, CT**

Checked By

Sheet No.
A-9
 OF 9