


1 FLOOR PLAN
 R1.0 SCALE: 1/8"=1'-0"

NEW DOOR
 NEW CHAIN LINK FENCE

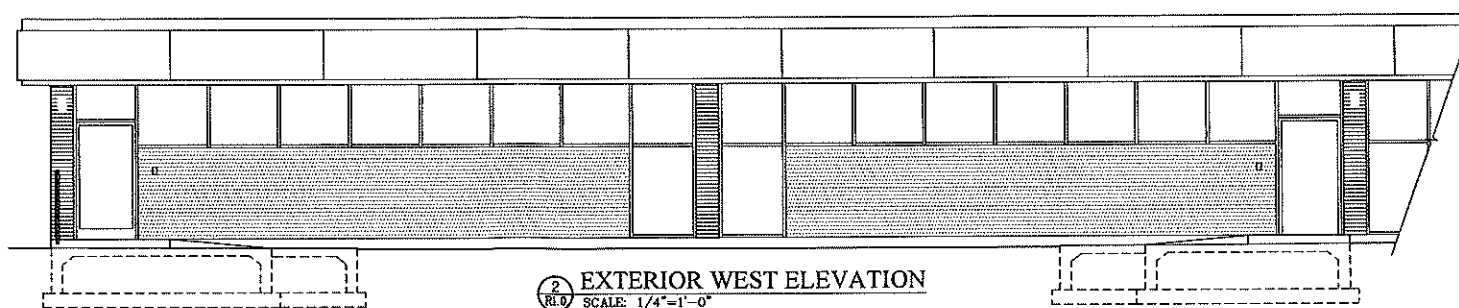

2 EXTERIOR WEST ELEVATION
 R1.0 SCALE: 1/4"=1'-0"

**Glastonbury
 YMCA**
 90 National Drive
 Glastonbury, CT

Revisions
 Issue Date: JULY 14, 2022



FLOOR PLAN
 EXTERIOR ELEVATION

R1.0