

CONSULTANTS:

ISSUED / REVISED:

All Content Represented by this Drawing is Property of Thomas P. Carlone, AIA, LLC & was Developed Exclusively for this Project & Site. No Content is to be Used for any Other Purpose without Written Consent from Thomas P. Carlone, AIA, LLC.


PROPOSED
NEW ADDITION
FOR
**NEW
ENGLAND
TRAFFIC
SOLUTION**

52 NATIONAL DRIVE
GLASTONBURY, CT

PROJECT NO: TPC-2020-020
SCALE: 1/4"=1'-0"
DATE: AUGUST 24th 2022


MAIN LEVEL
FLOOR PLAN

A1.01

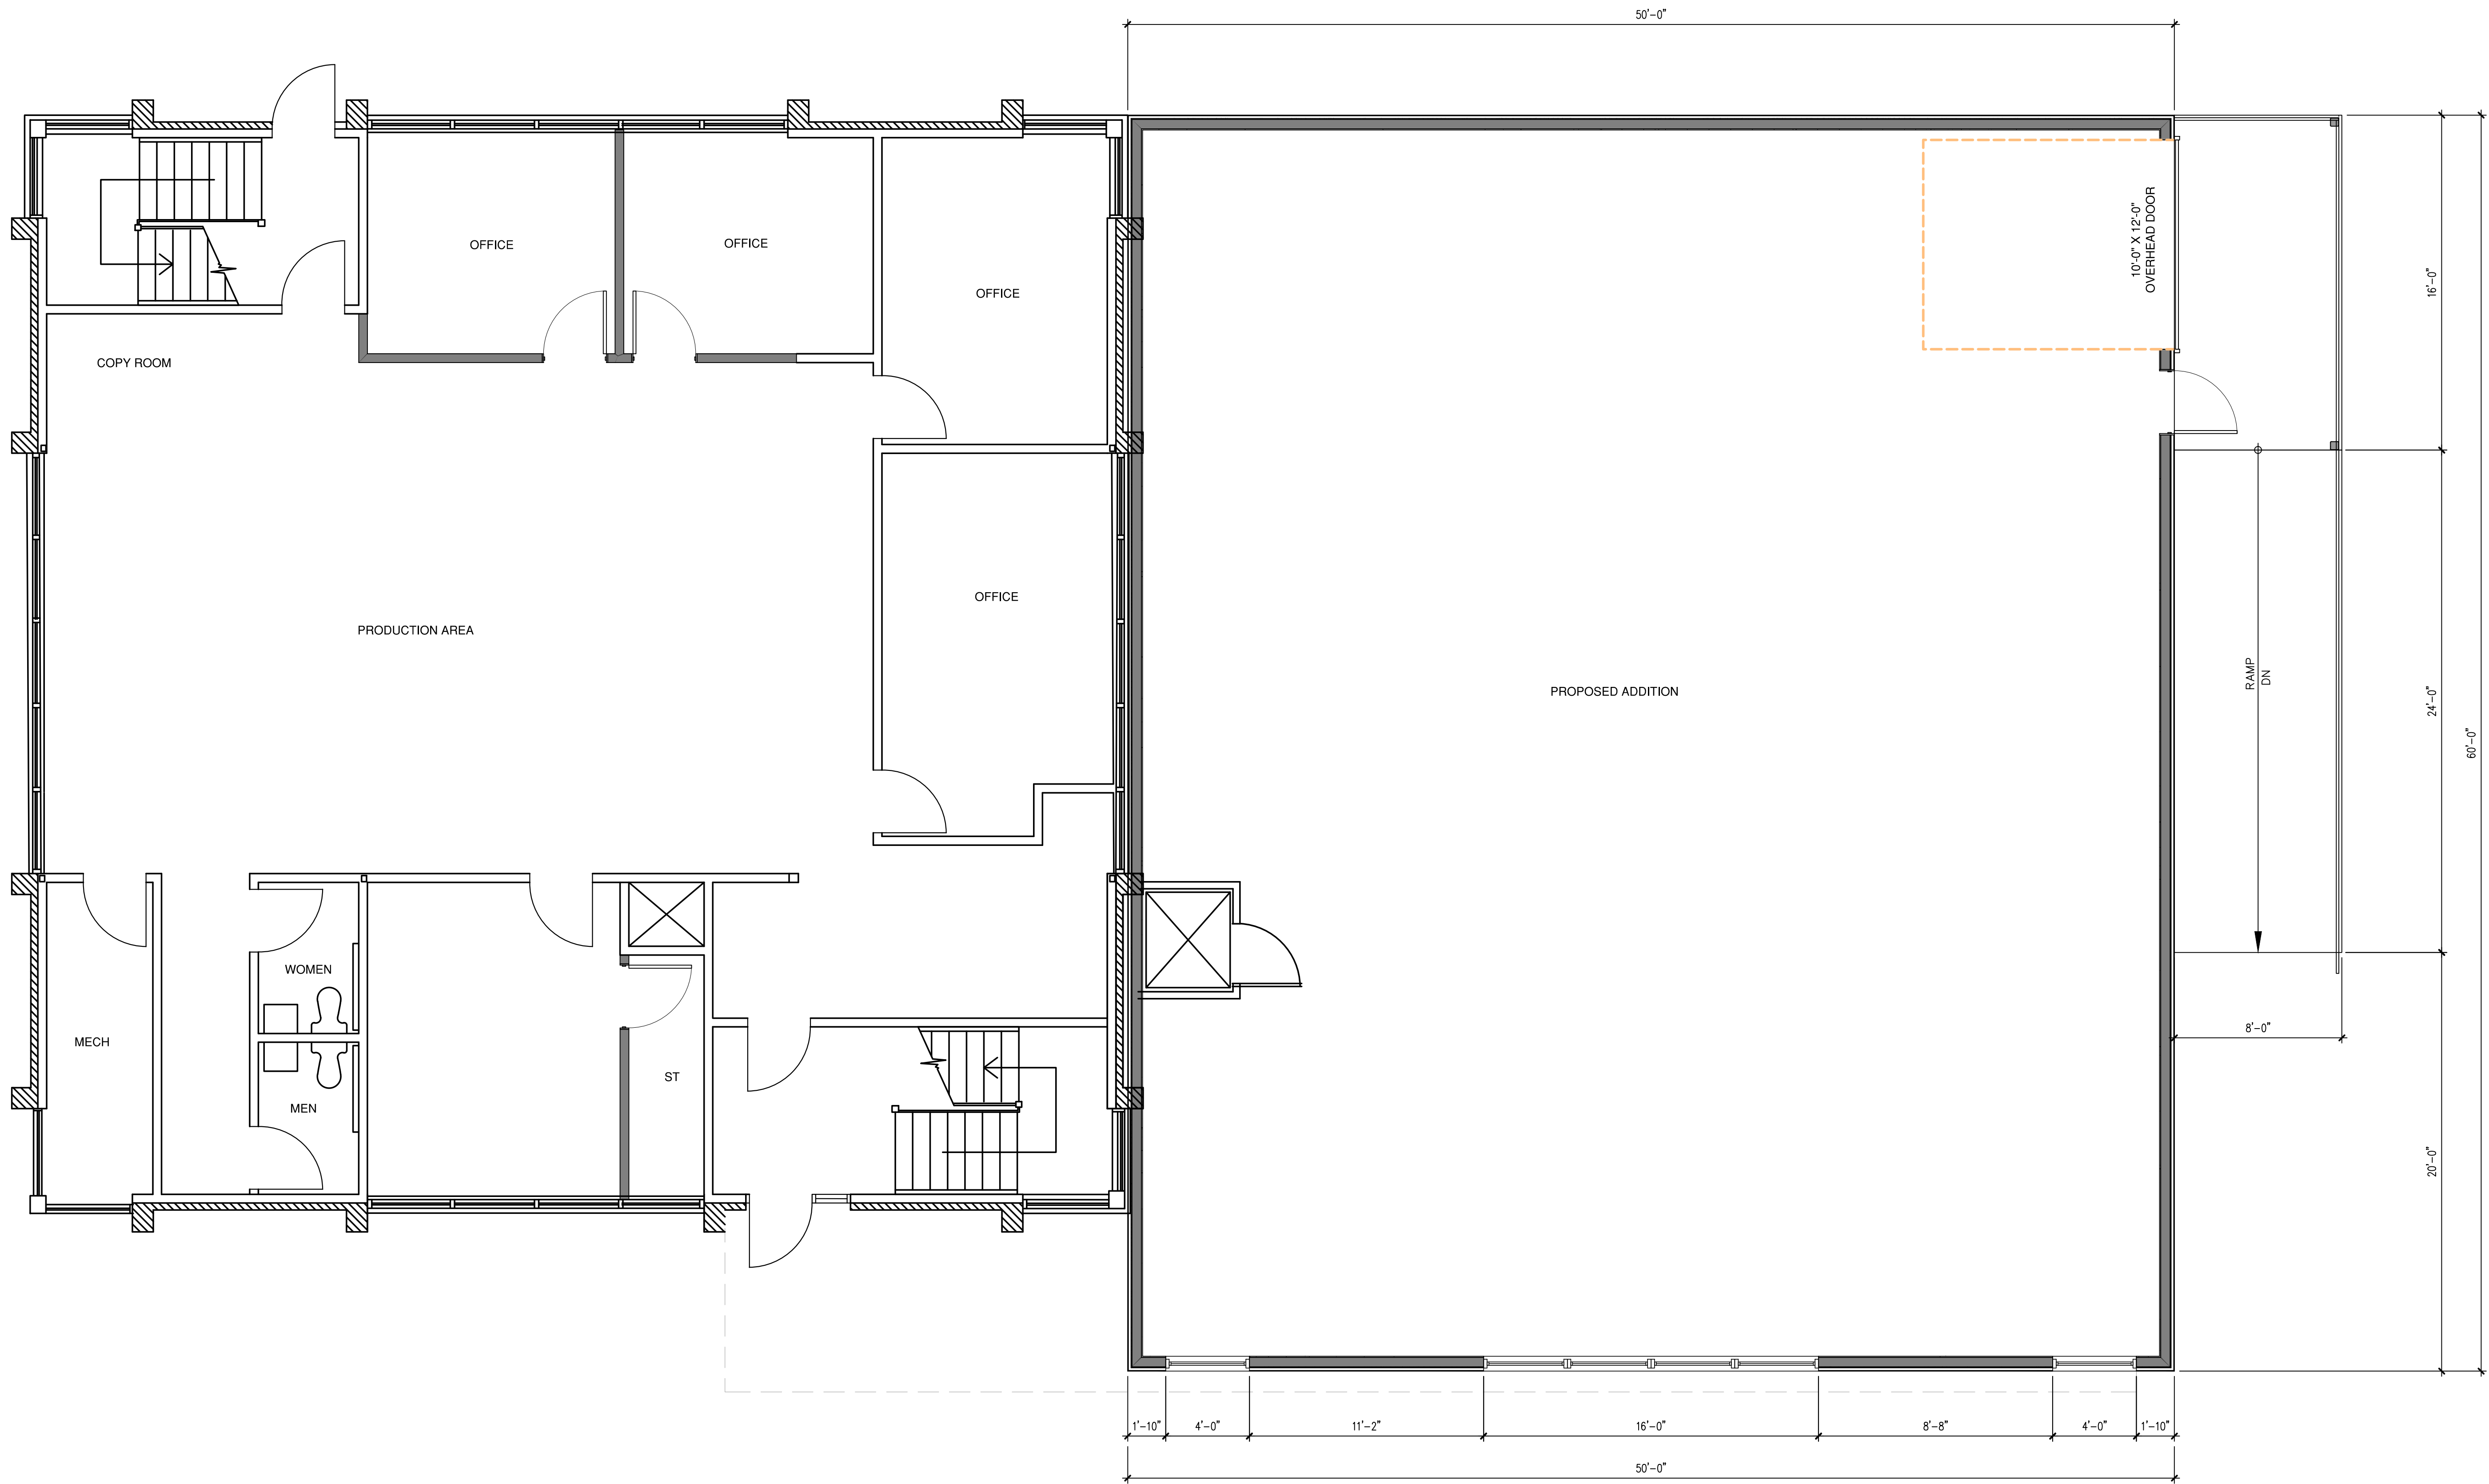

1 MAIN LEVEL FLOOR PLAN

SCALE: 1/4"=1'-0"

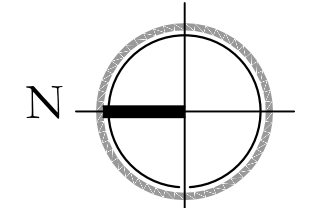

CONSULTANTS:

ISSUED / REVISED:

All Content Represented by this Drawing is Property of Thomas P. Carlone, AIA, LLC & was Developed Exclusively for this Project & Site. No Content is to be Used for any Other Purpose without Written Consent from Thomas P. Carlone, AIA, LLC.


PROPOSED
 NEW ADDITION
 FOR
**NEW
 ENGLAND
 TRAFFIC
 SOLUTION**

52 NATIONAL DRIVE
 GLASTONBURY, CT


PROJECT NO: TPC-2020-020
 SCALE: 1/4"=1'-0"
 DATE: AUGUST 24th 2022


UPPER LEVEL
 FLOOR PLAN

A1.02

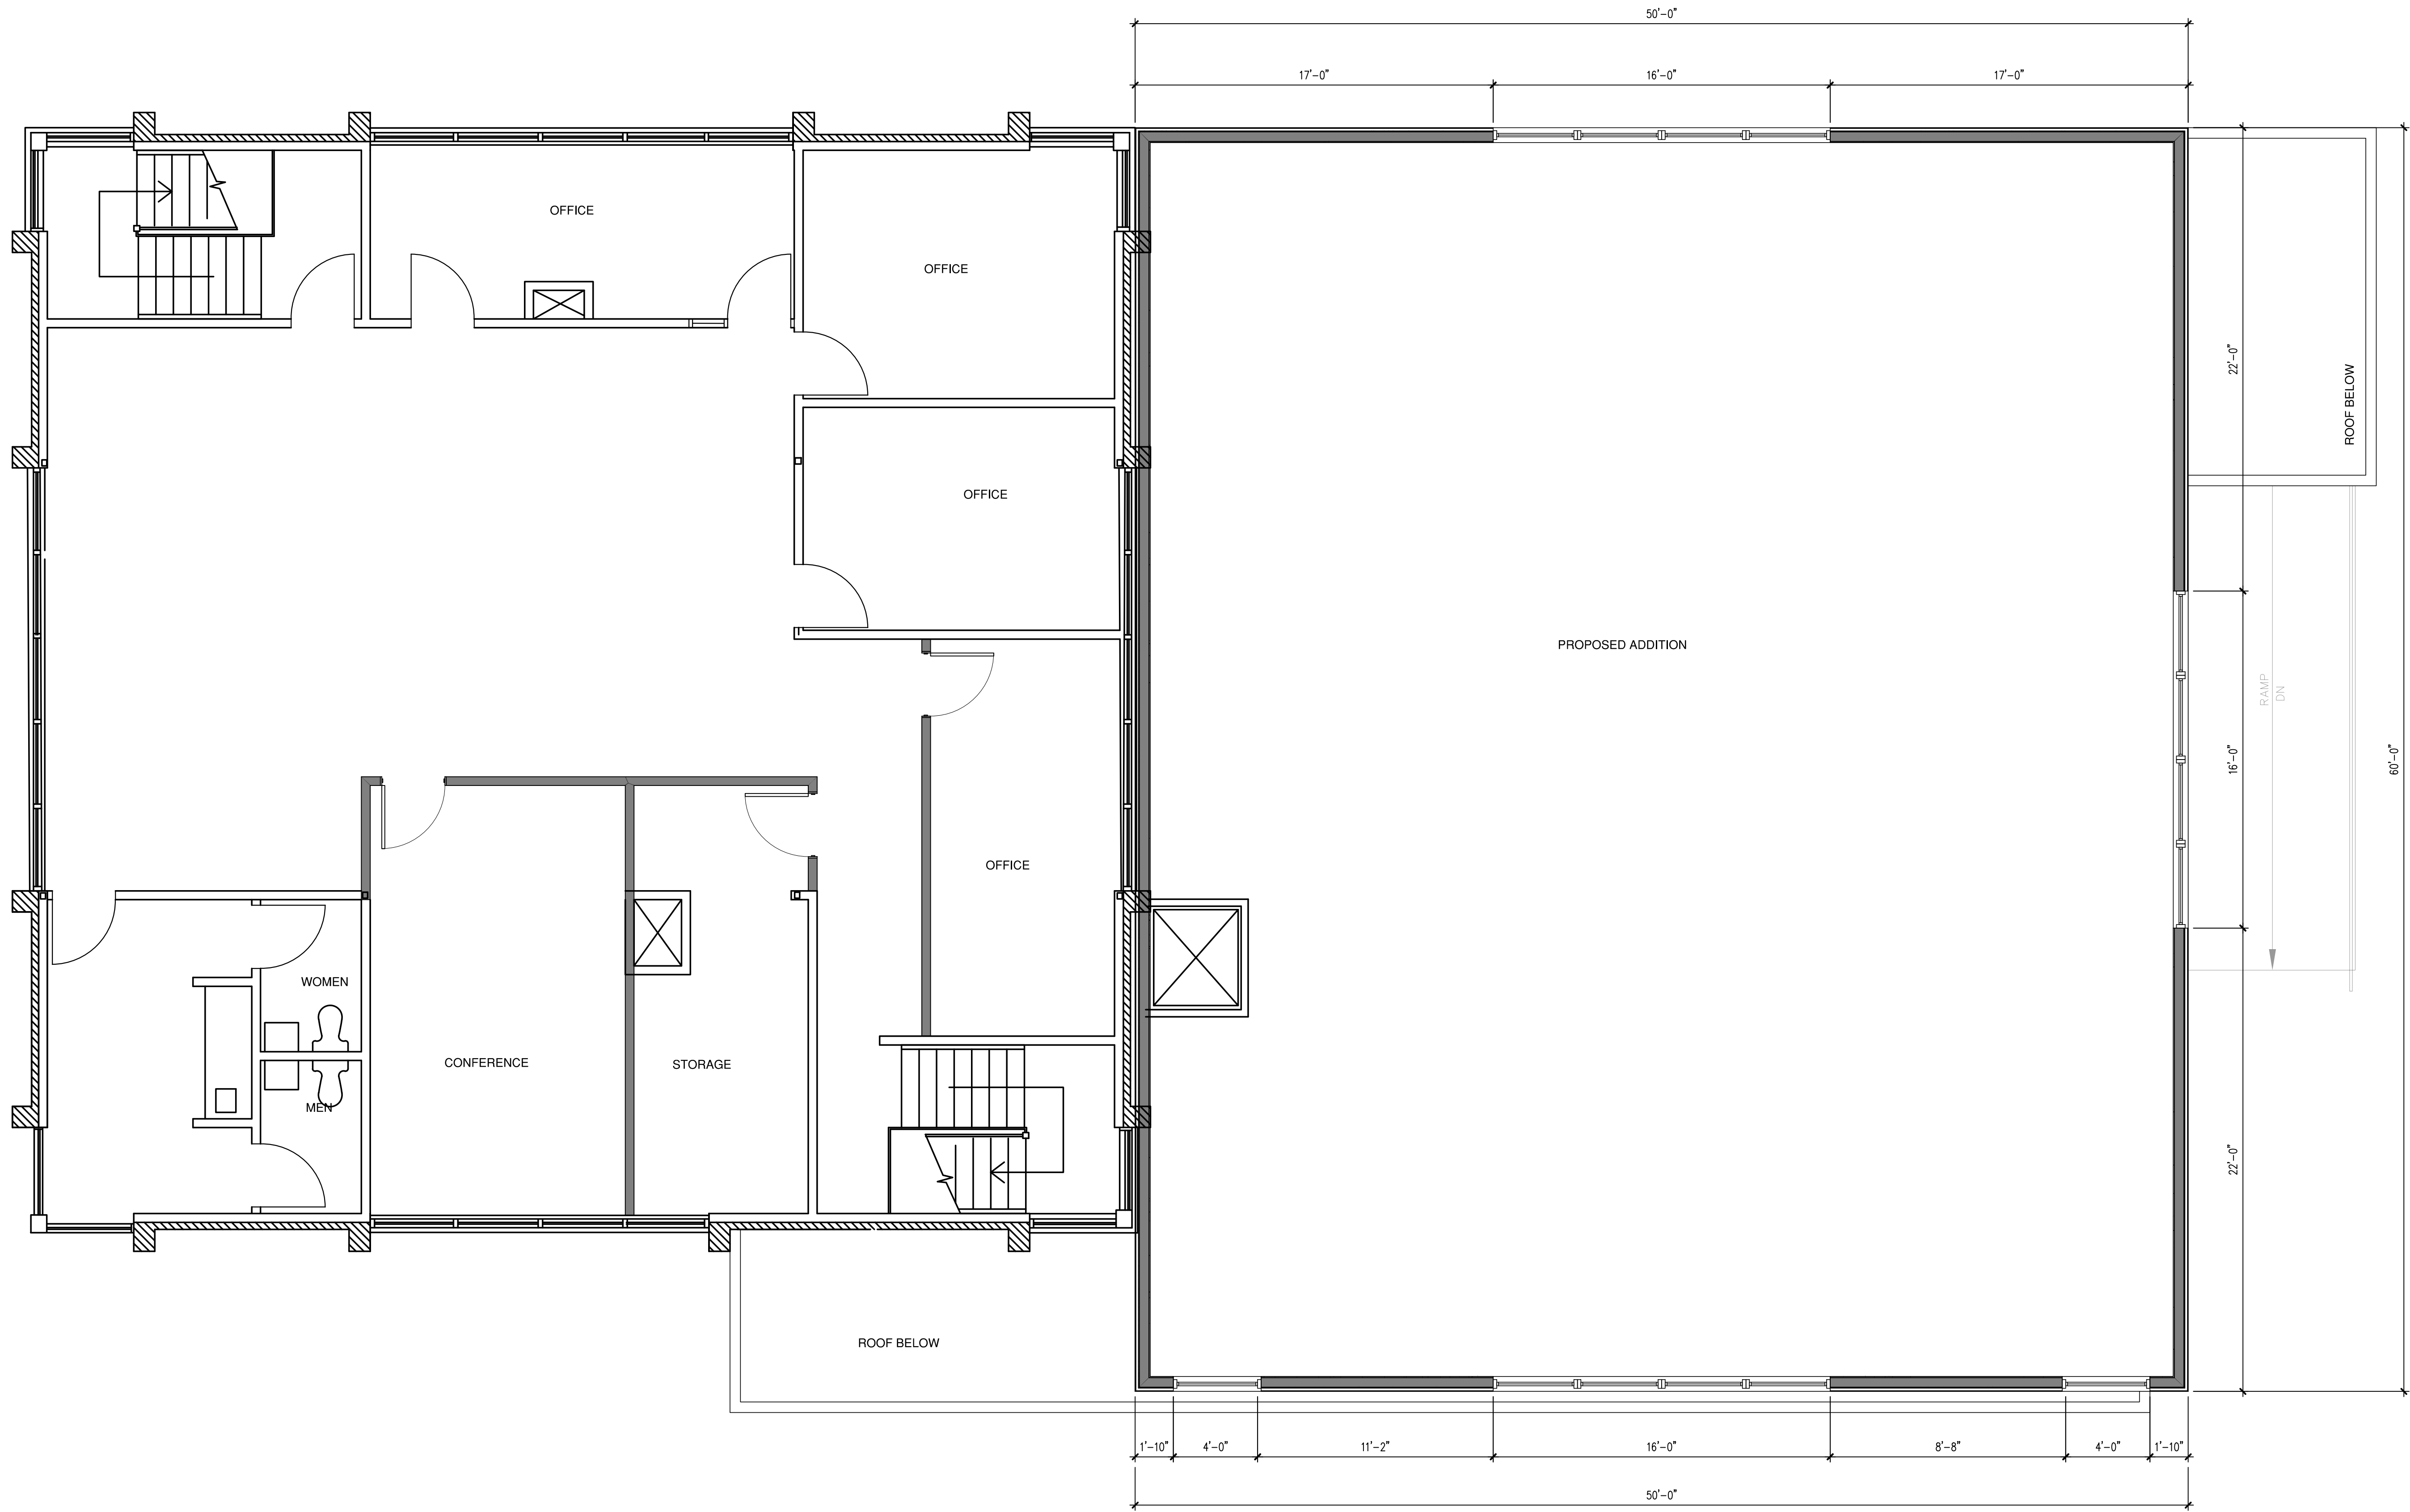


1 UPPER LEVEL FLOOR PLAN
 SCALE: 1/4"=1'-0"

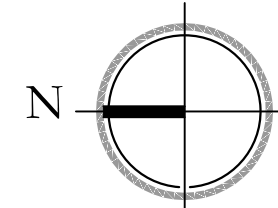

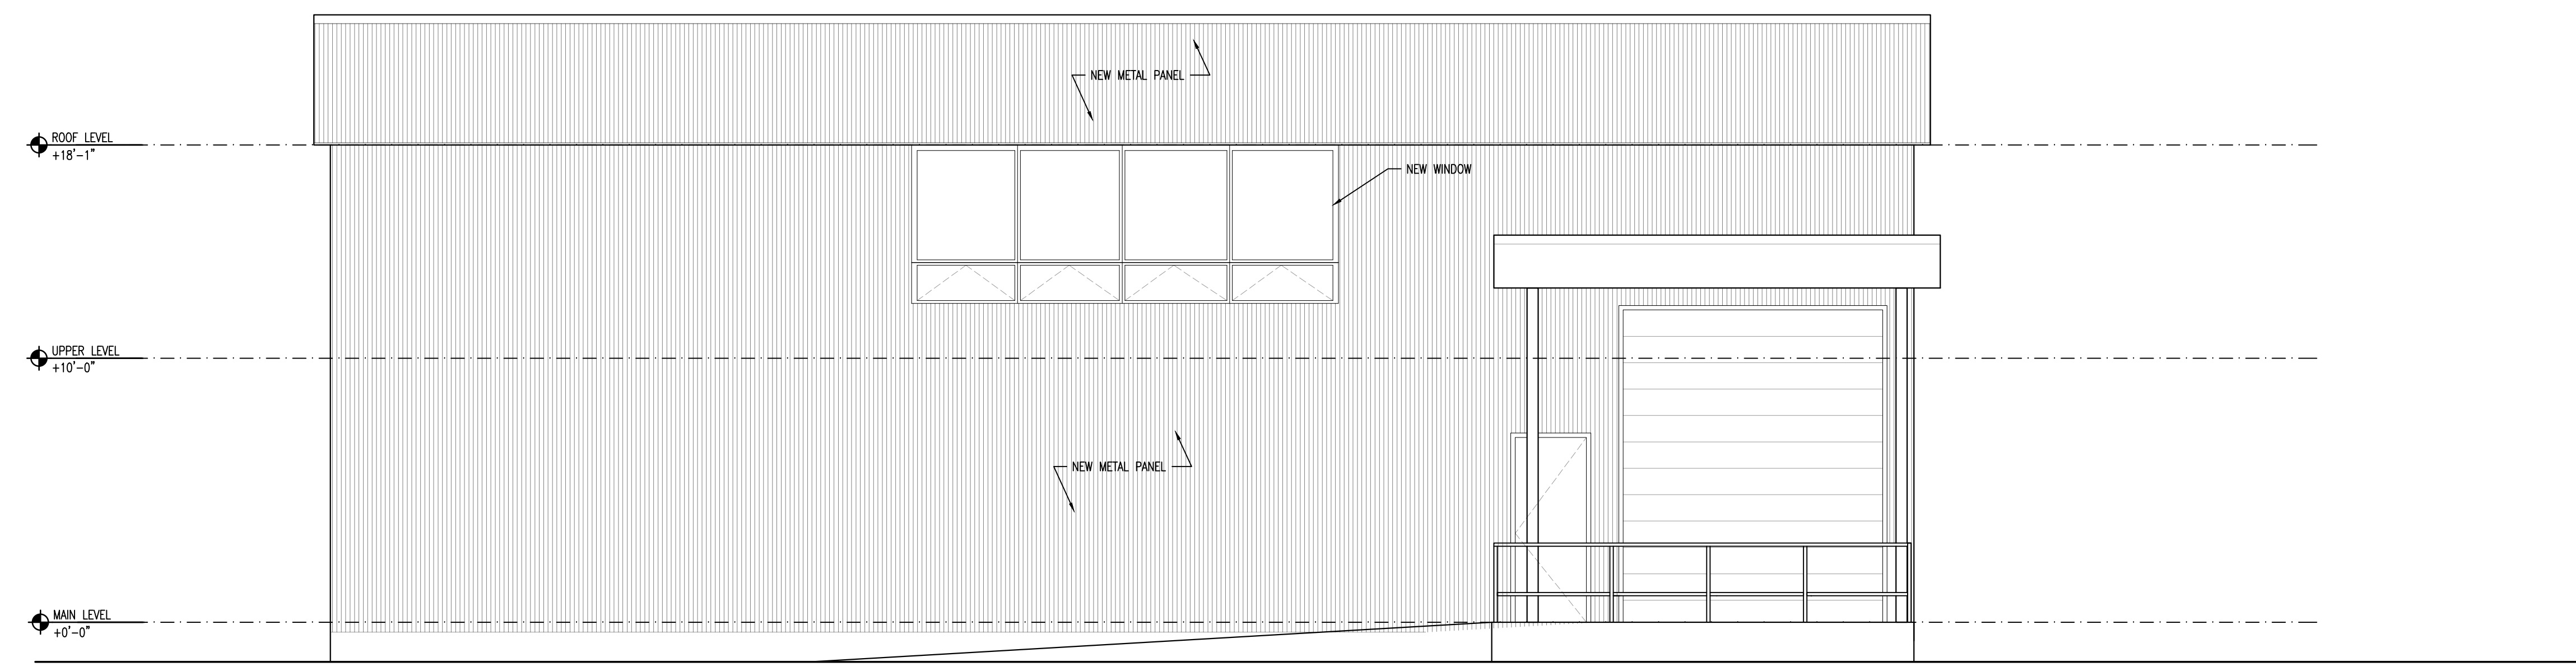

2 SOUTH ELEVATION
SCALE: 1/4"=1'-0"

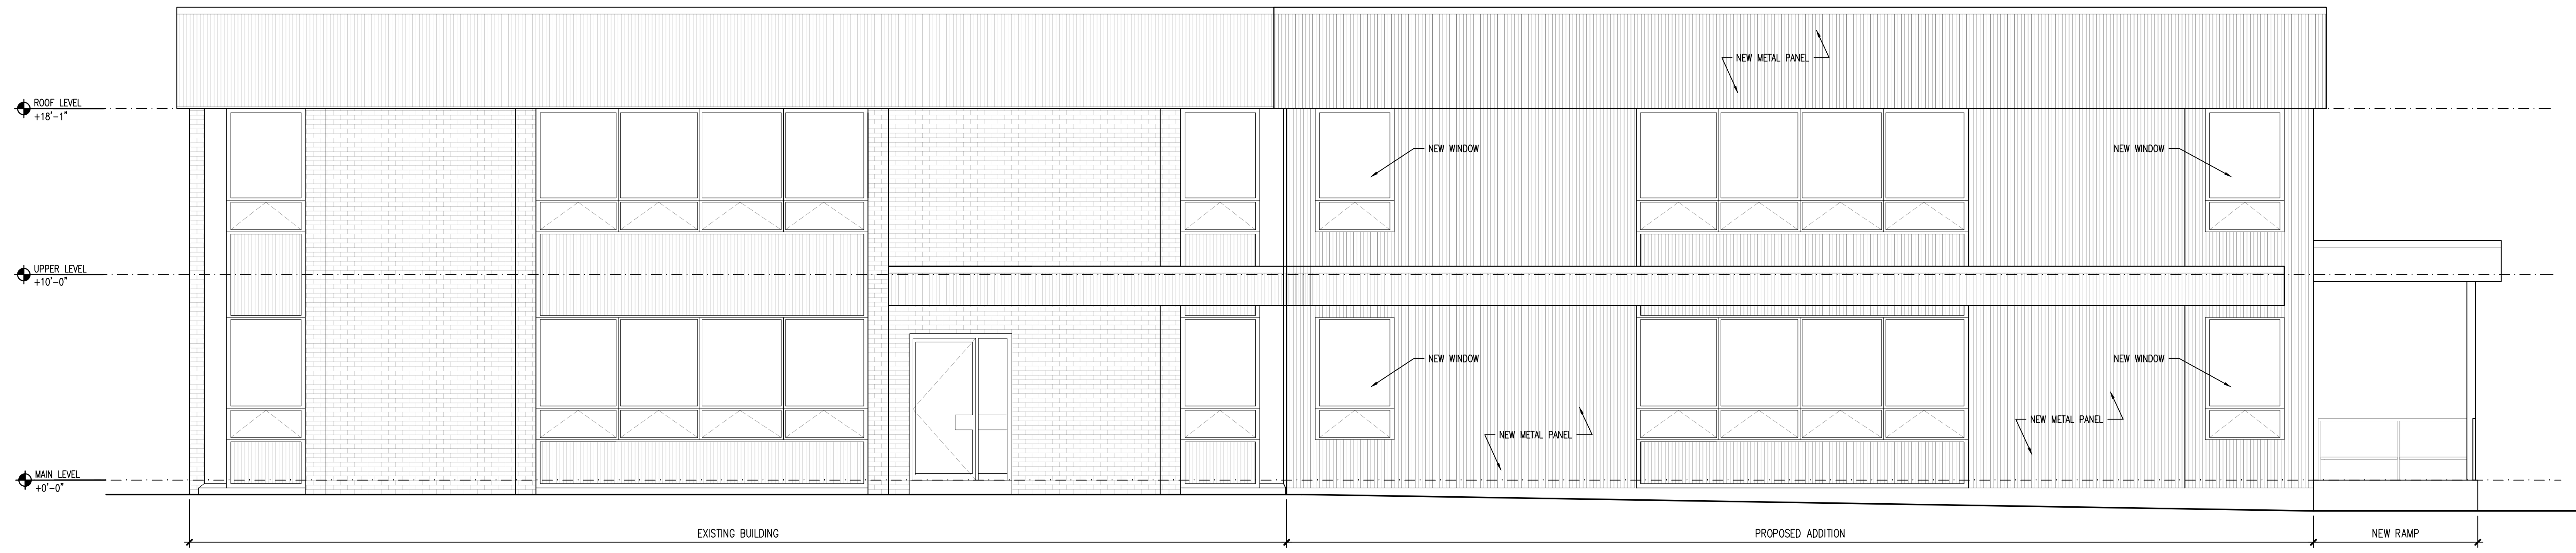

1 WEST ELEVATION
SCALE: 1/4"=1'-0"

CONSULTANTS:

ISSUED / REVISED:

All Content Represented by this Drawing is Property of Thomas P. Carlone, AIA, LLC & was Developed Exclusively for this Project & Site. No Content is to be Used for any Other Purpose without Written Consent from Thomas P. Carlone, AIA, LLC.


PROPOSED
NEW ADDITION
FOR
NEW
ENGLAND
TRAFFIC
SOLUTION

52 NATIONAL DRIVE
GLASTONBURY, CT


PROJECT NO: TPC-2020-020
SCALE: 1/4"=1'-0"
DATE: AUGUST 24th 2022

EXTERIOR
ELEVATIONS

A4.01

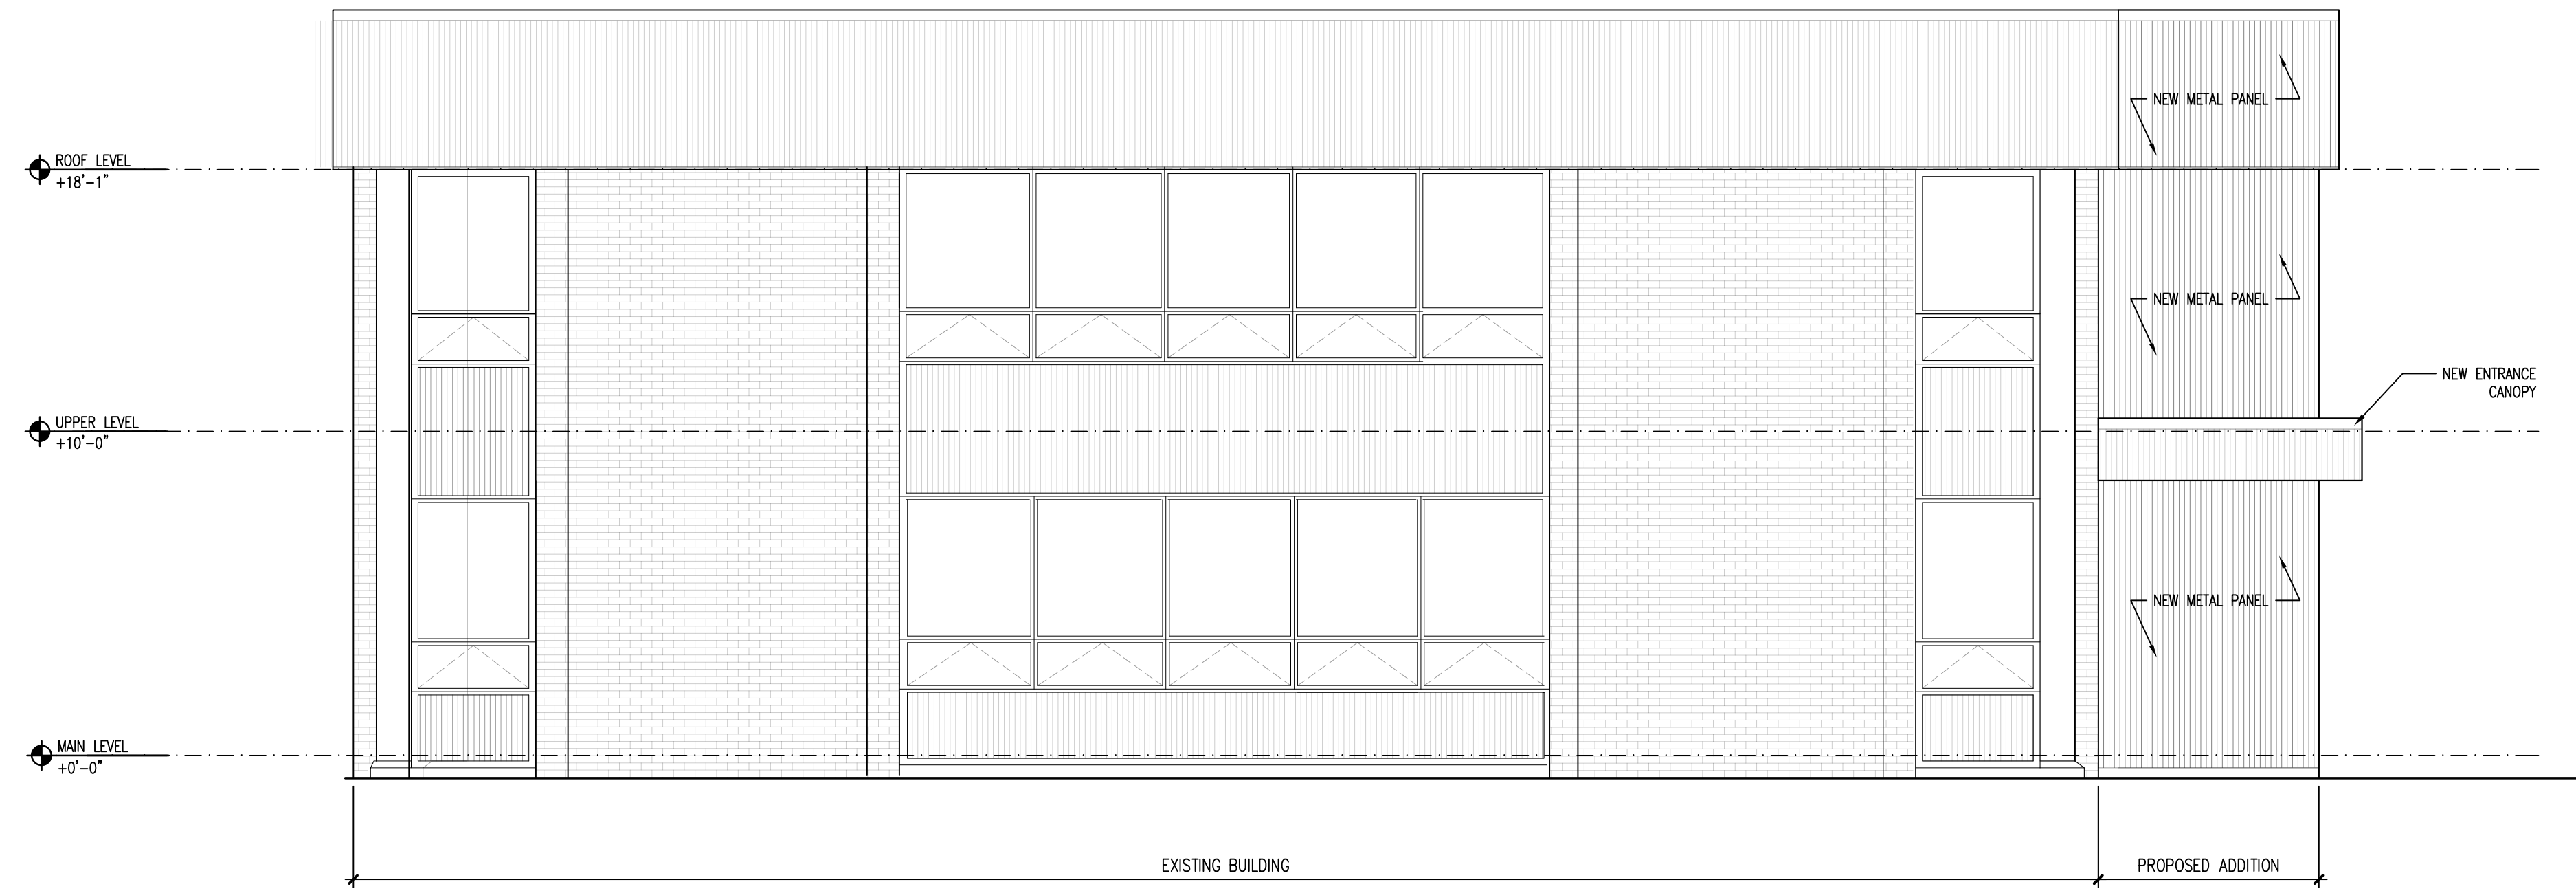

2 NORTH ELEVATION
 SCALE: 1/4"=1'-0"

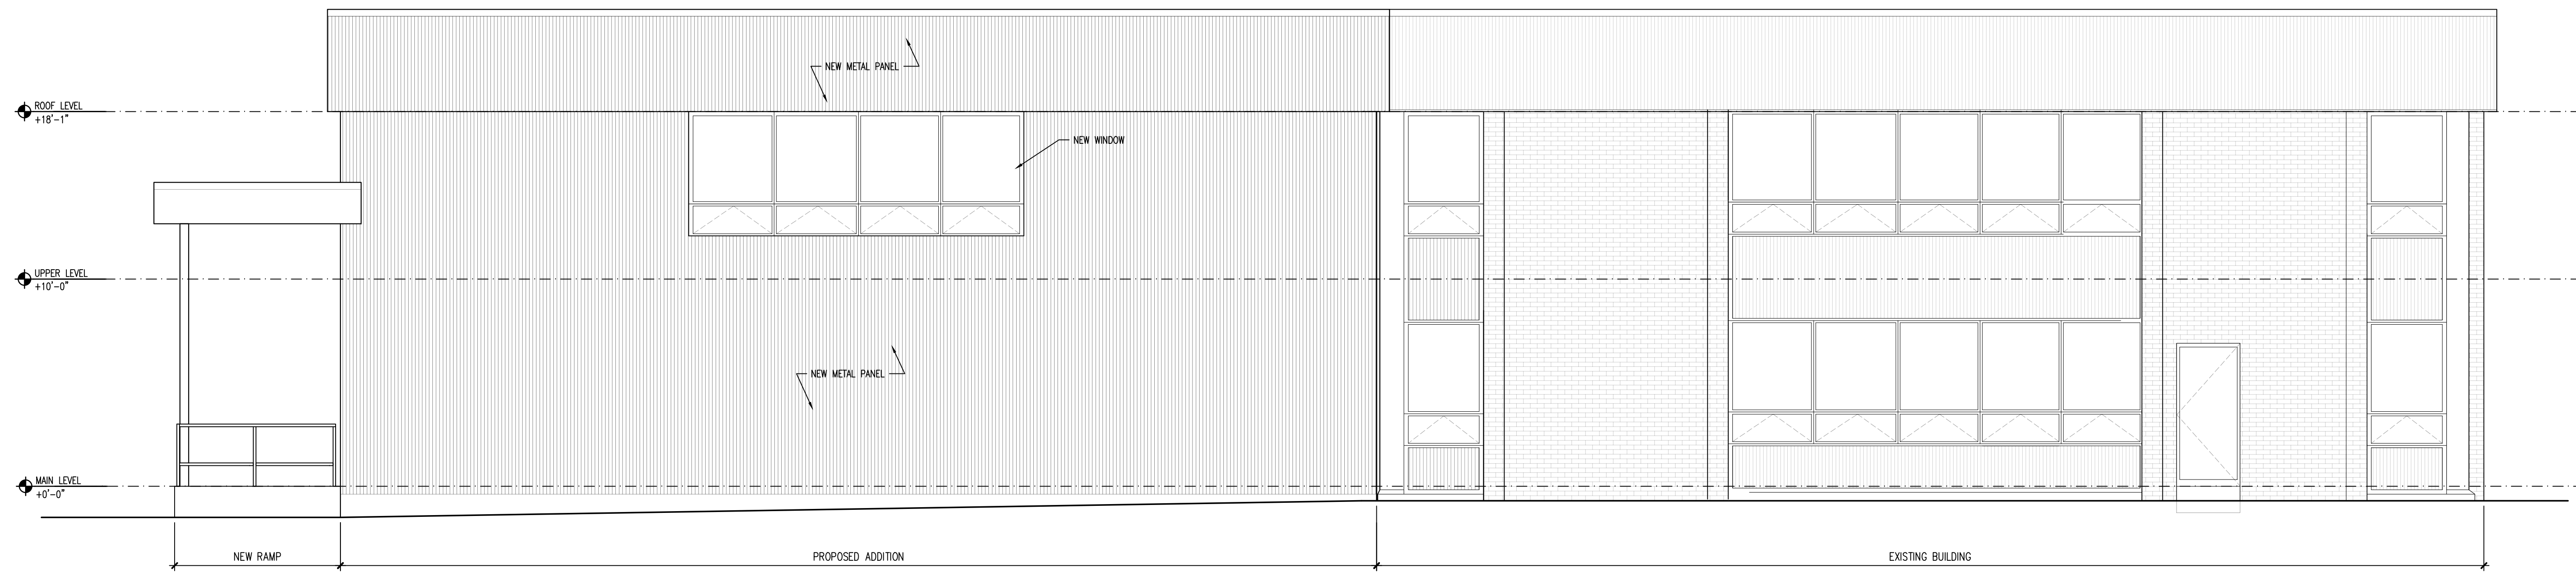

1 EAST ELEVATION
 SCALE: 1/4"=1'-0"

CONSULTANTS:

ISSUED / REVISED:

All Content Represented by this Drawing is Property of Thomas P. Carlone, AIA, LLC & was Developed Exclusively for this Project & Site. No Content is to be Used for any Other Purpose without Written Consent from Thomas P. Carlone, AIA, LLC.

PROPOSED
 NEW ADDITION
 FOR
**NEW
 ENGLAND
 TRAFFIC
 SOLUTION**

52 NATIONAL DRIVE
 GLASTONBURY, CT

PROJECT NO: TPC-2020-020
 SCALE: 1/4"=1'-0"
 DATE: AUGUST 24th 2022

EXTERIOR
 ELEVATIONS

A4.02