


PROPOSED FLOOR PLAN - 794 S.F.

SCALE: 1/8" = 1'-0"

2  
A1.0

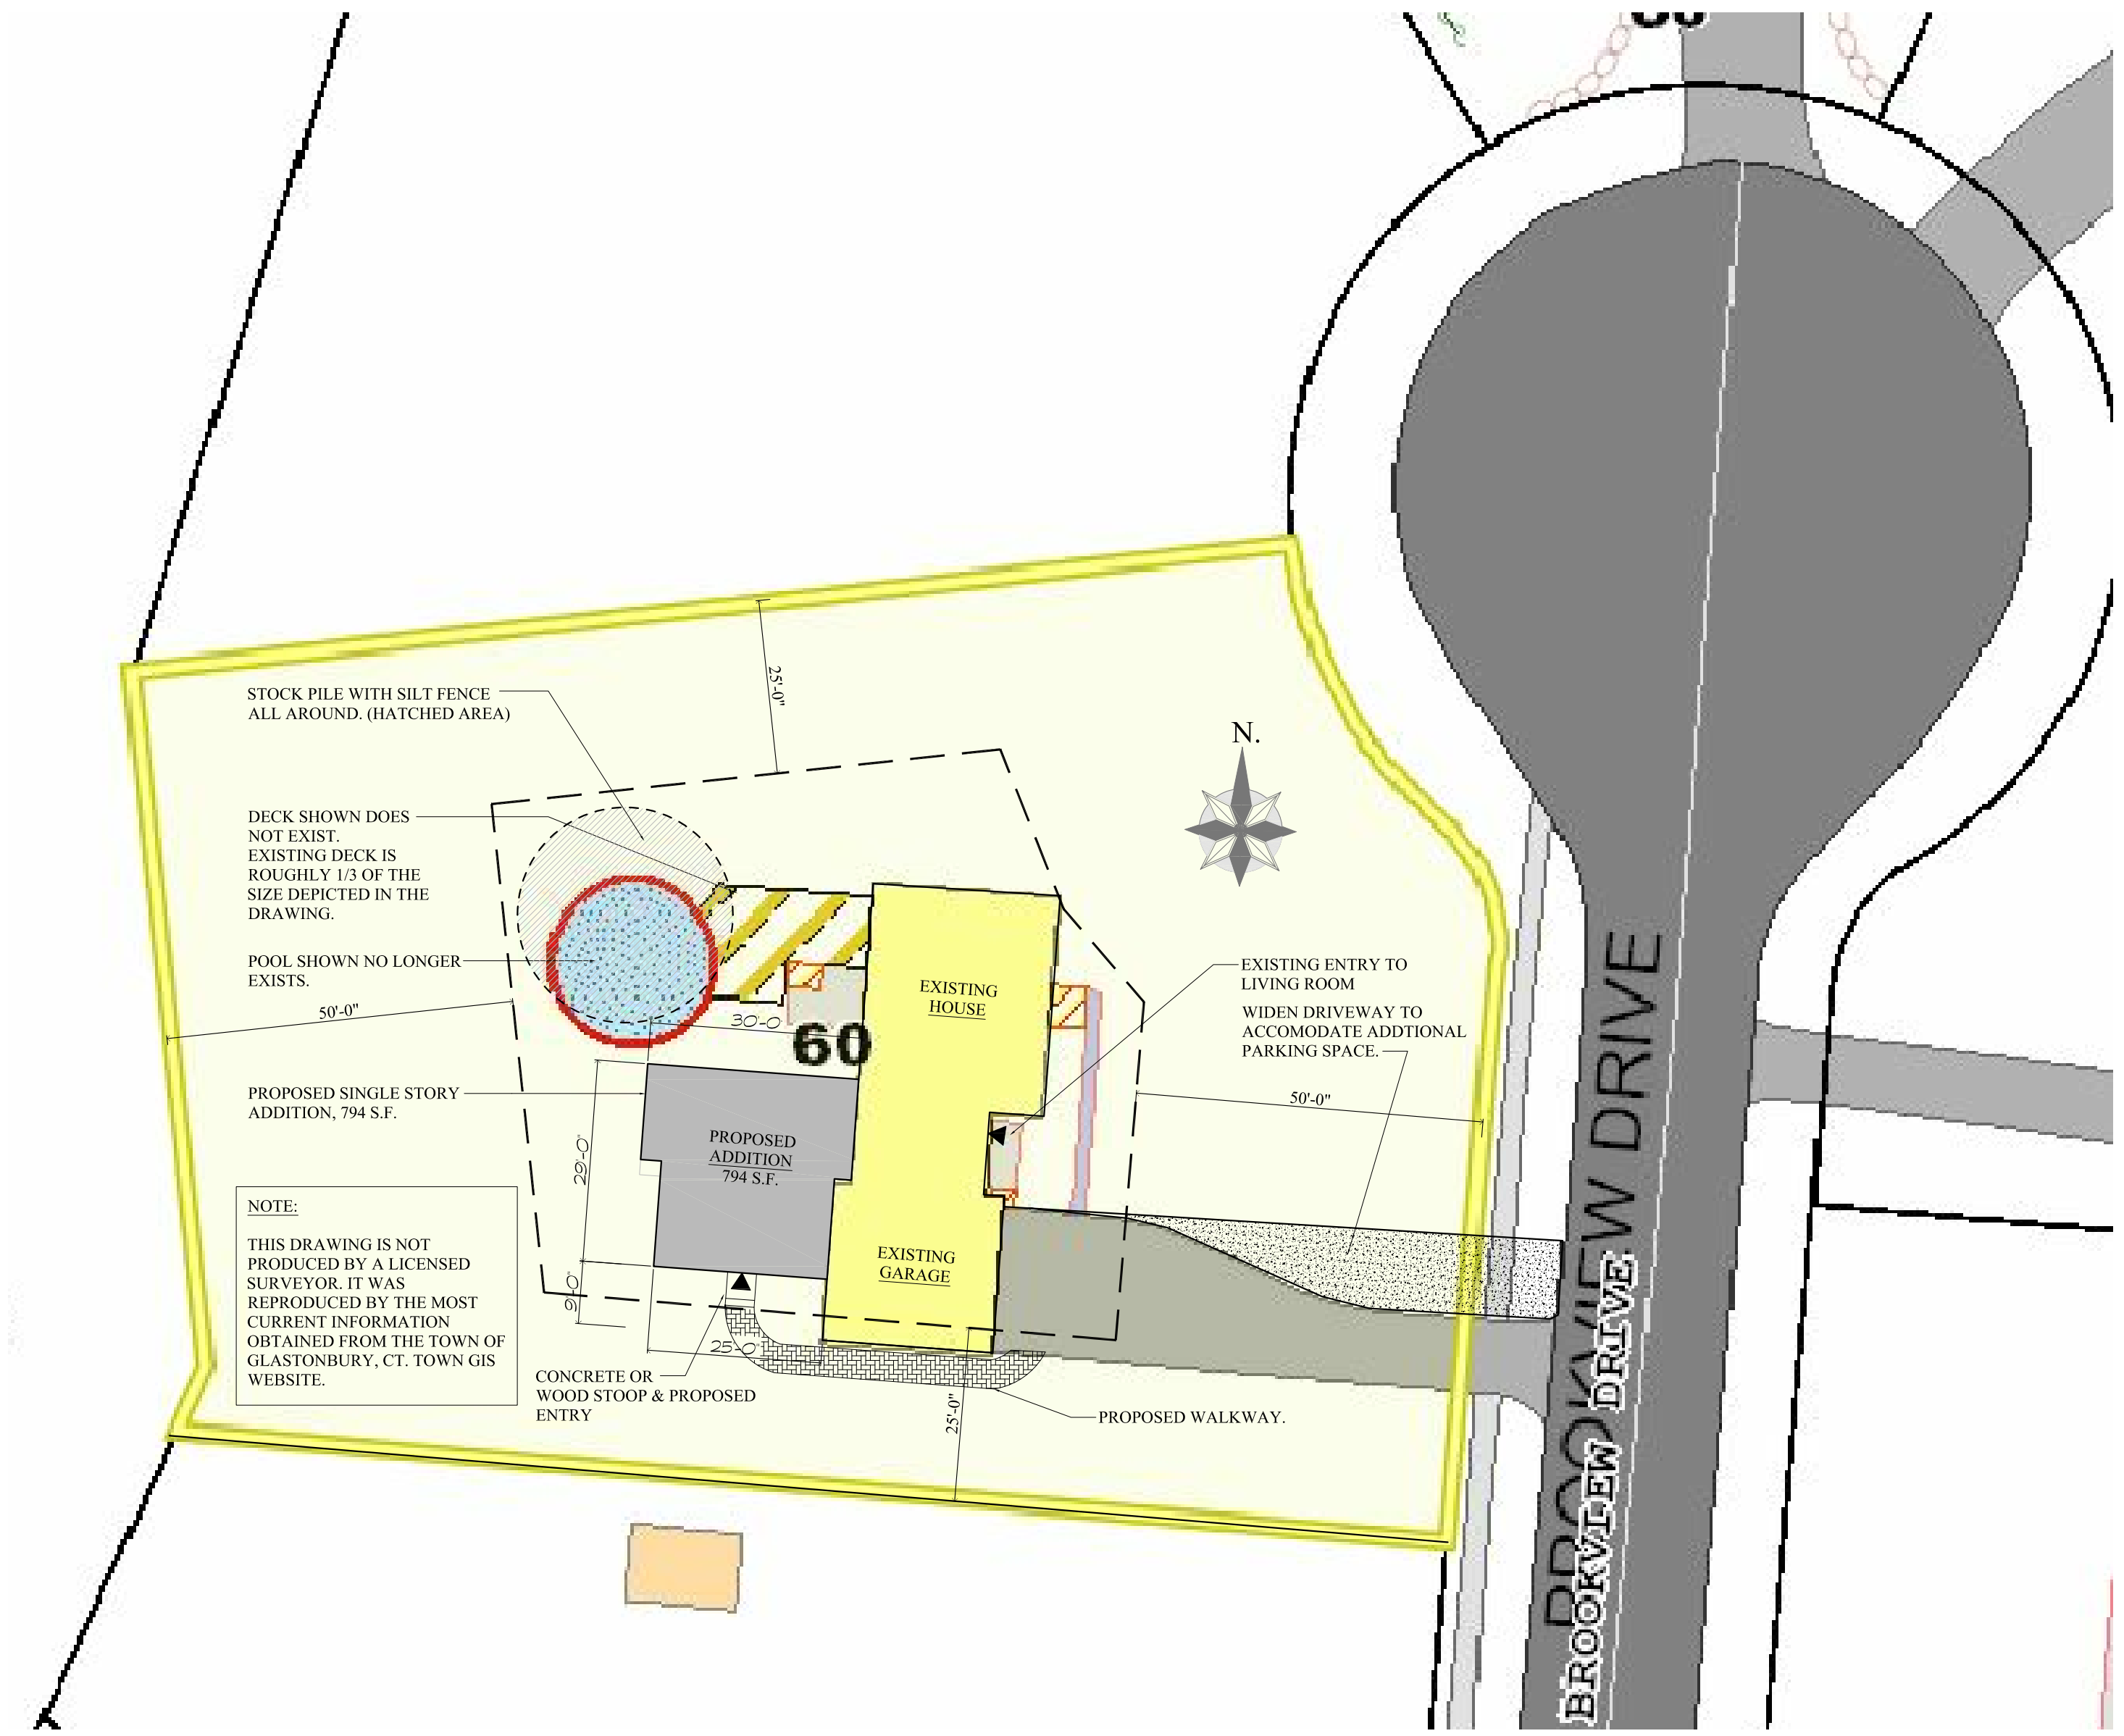

SITE PLAN

SCALE: 1" = 20'-0"

1  
A1.0

PRELIMINARY DRAWINGS  
NOT FOR CONSTRUCTION

THOMAS NOLAN  
DESIGN, LLC

23 Freestone Ave. Portland, CT 06480  
Phone: 860.424.6588  
tnolandesignllc@gmail.com

TITLE: Additions and Alterations To:  
THE KANGOS / BIELAWSKI  
RESIDENCE  
60 BROOKVIEW DRIVE  
GLASTONBURY, CONNECTICUT

SITE PLAN  
PROPOSED FLOOR PLAN

KANGOS\_BIELAWSKI\_EXISTING\_06-22-2020.DWG

SCALE:  
AS NOTED


DRAWING RELEASE DATE:  
JULY 29, 2020

BID SET DATE:  
TBD

CONTRACT SET DATE:

(REVISION SET DATES ABOVE)


A1.0

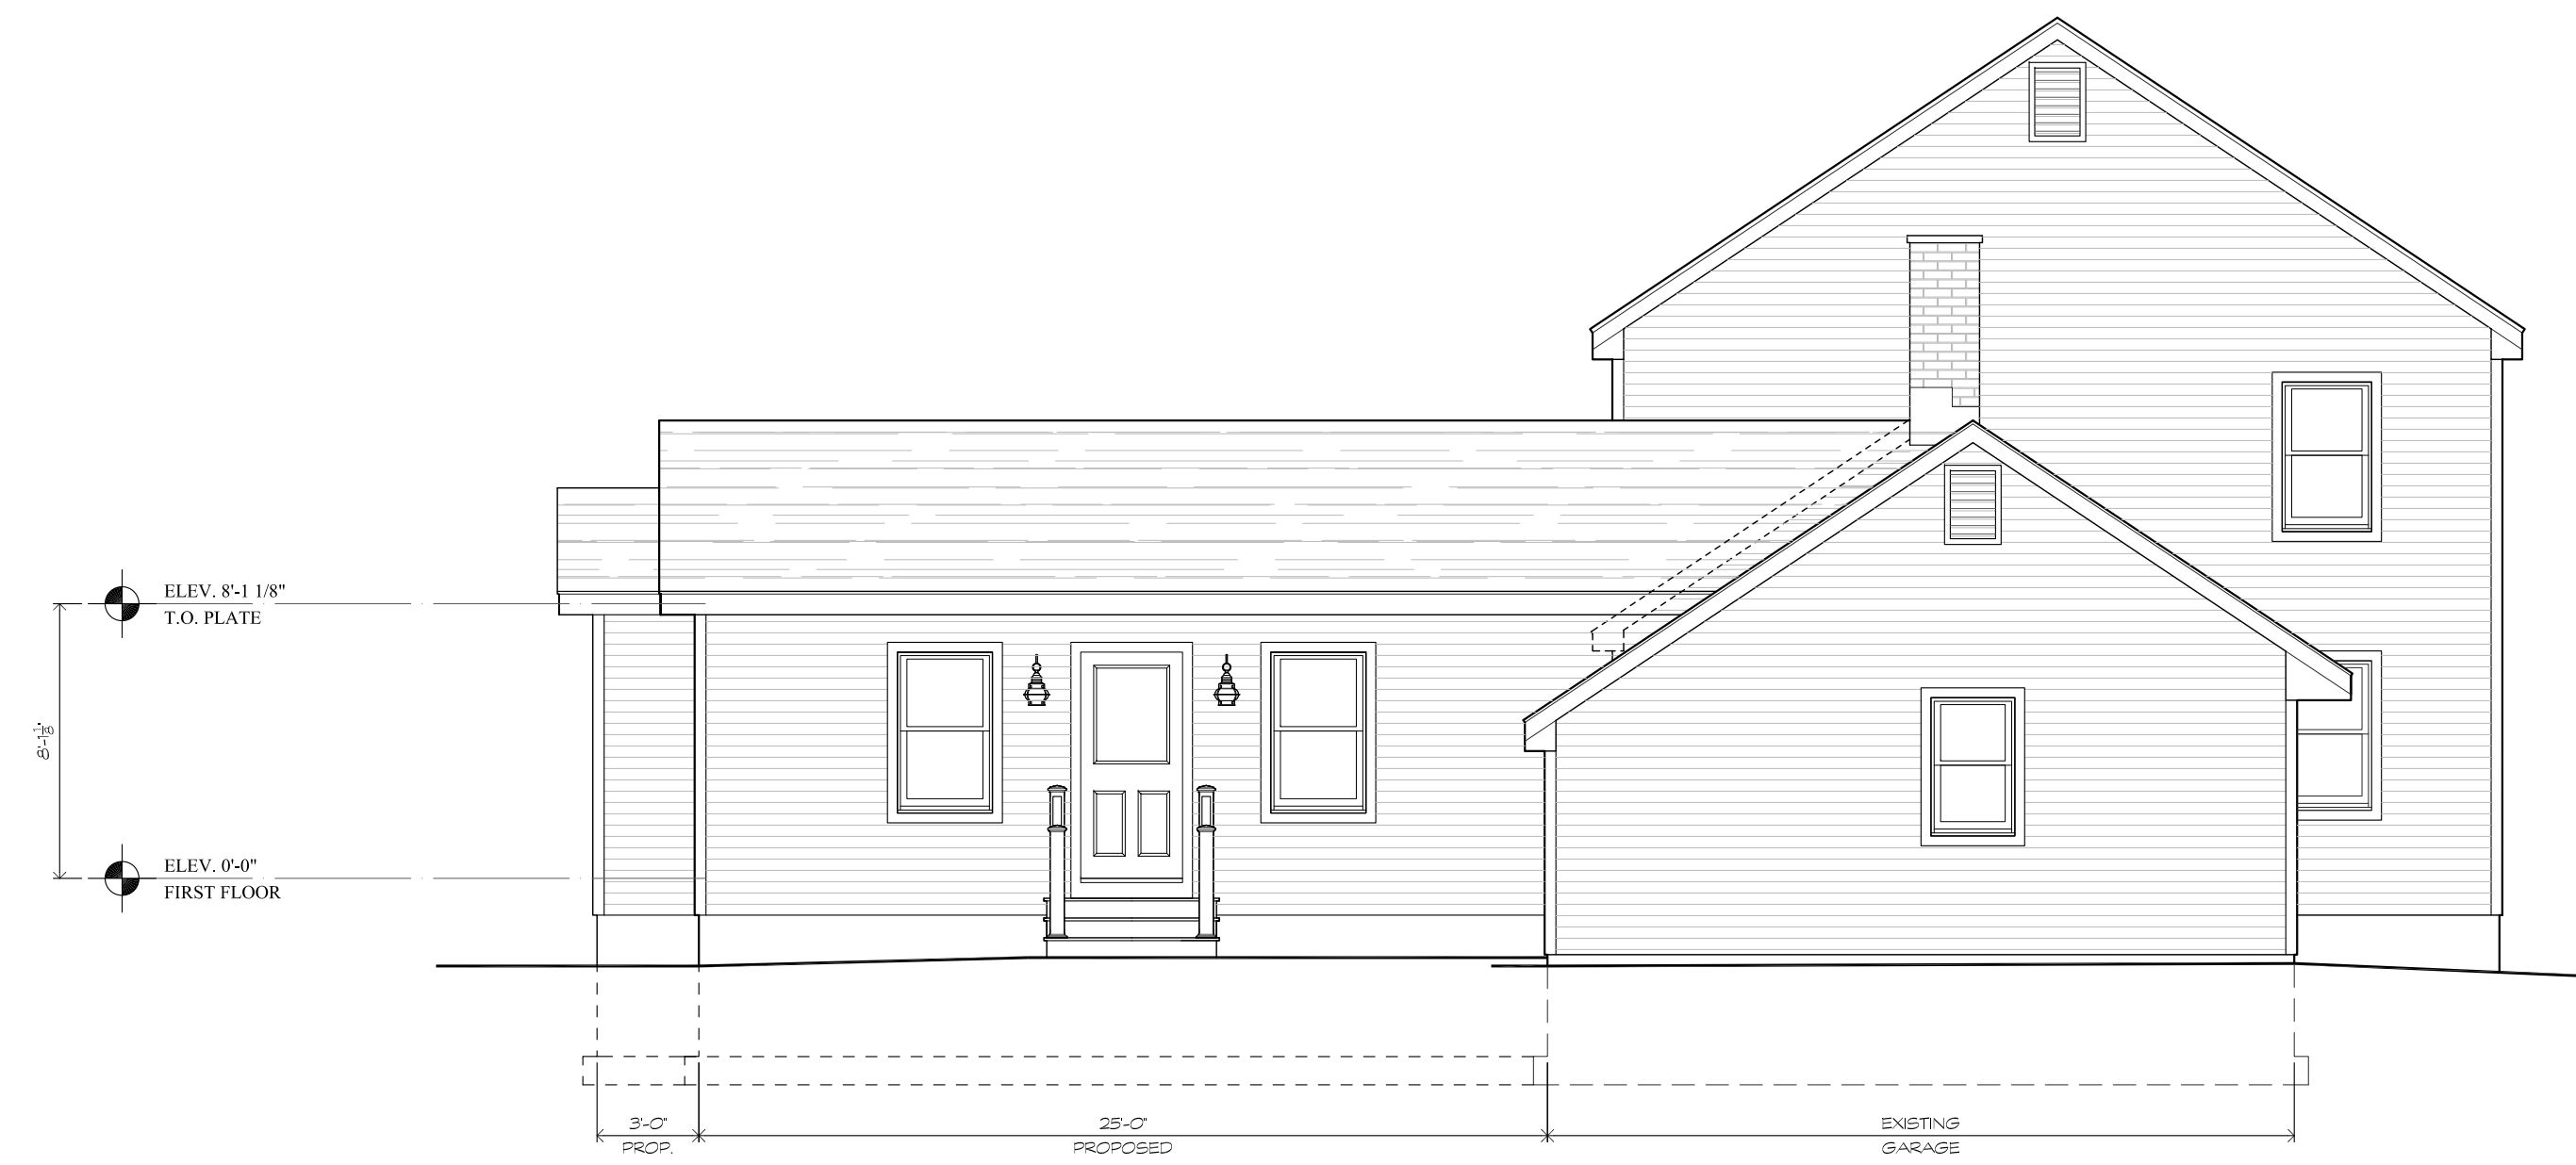

**SOUTH ELEVATION**

SCALE: N.T.S.

2  
A2.0

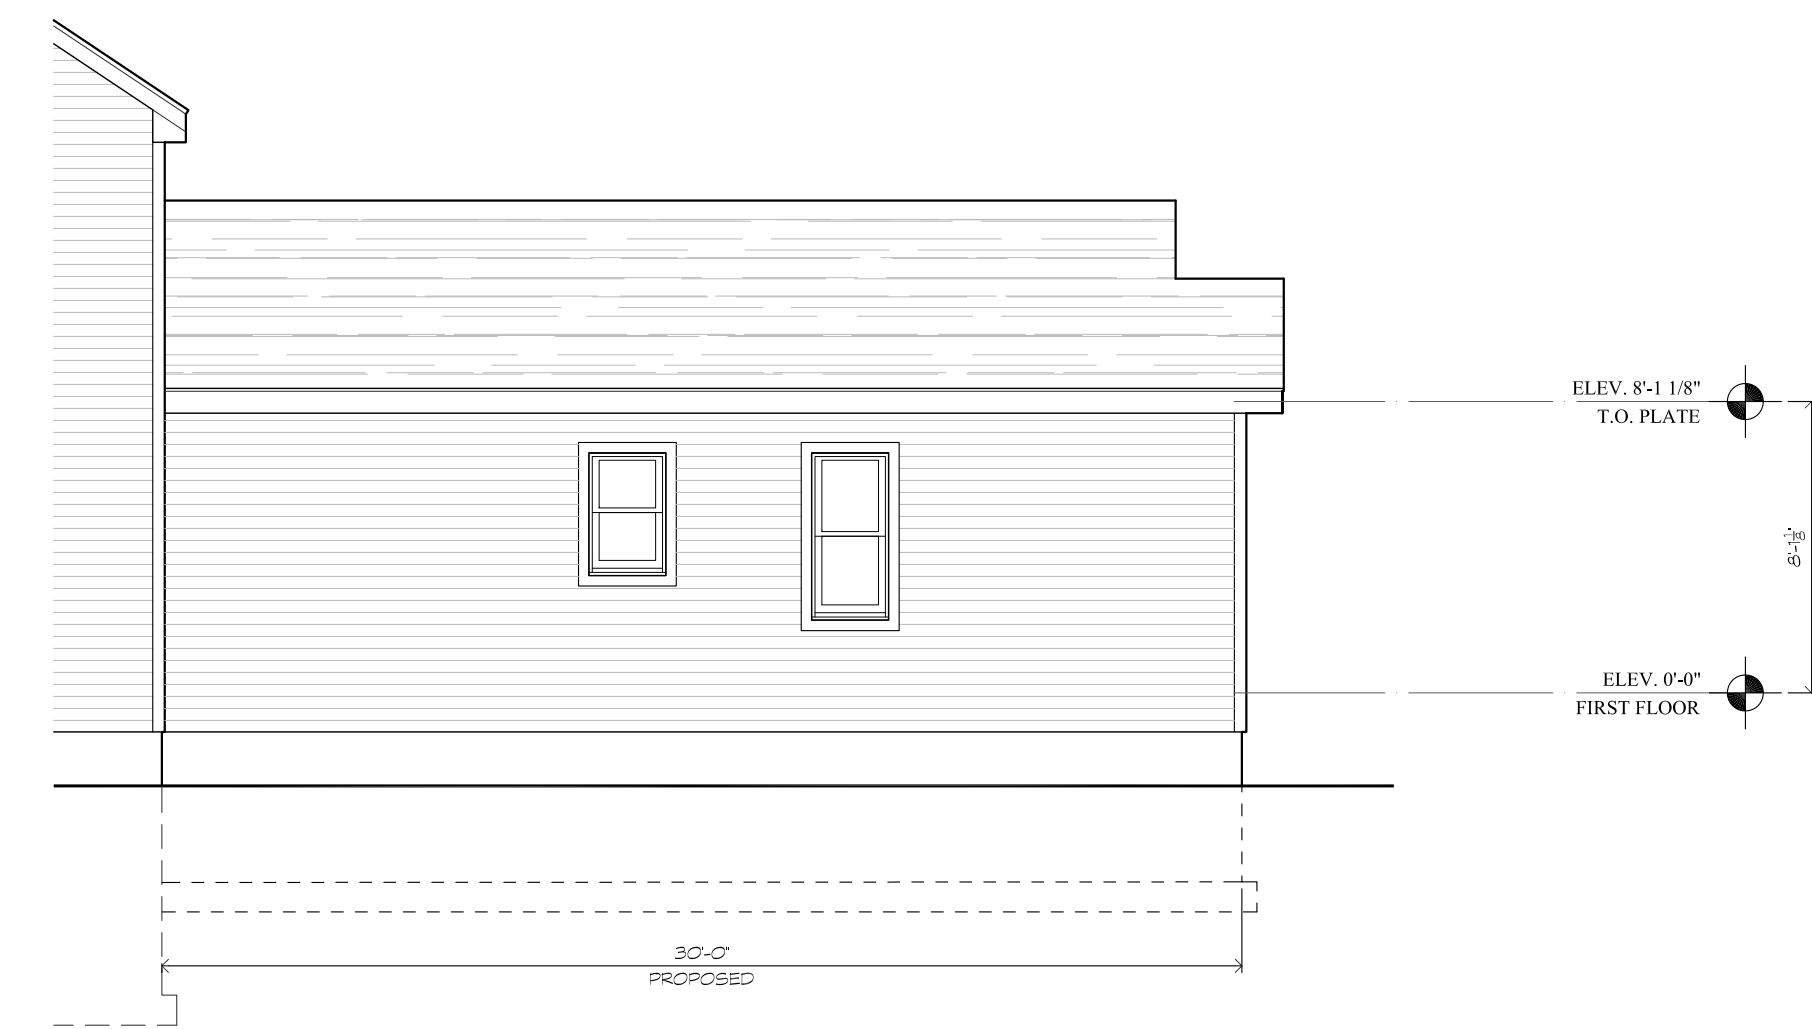

**NORTH ELEVATION**

SCALE: N.T.S.

3  
A2.0



**WEST ELEVATION**

SCALE: N.T.S.

1  
A2.0

PRELIMINARY DRAWINGS  
NOT FOR CONSTRUCTION

THOMAS NOLAN  
DESIGN, LLC

23 Freestone Ave. Portland, CT 06480  
Phone: 860.424.6588  
tnolandesignllc@gmail.com

TITLE: Additions and Alterations To:  
**THE KANGOS / BIELAWSKI  
RESIDENCE**  
60 BROOKVIEW DRIVE  
GLASTONBURY, CONNECTICUT  
ELEVATIONS

KANGOS\_BIELAWSKI\_EXISTING\_06-22-2020.DWG

SCALE:  
AS NOTED

DRAWING RELEASE DATE:  
JULY 6, 2020

BID SET DATE:  
TBD

CONTRACT SET DATE:  
(REVISION SET DATES ABOVE)

**A2.0**