



P:\19084-10\_Swyer\_Glastonbury\FEB\_Renderings\A-xxx\_Prelim\_Z.dwg, 9/9/2020 10:11:01 PM, DWG To PDF.pc3

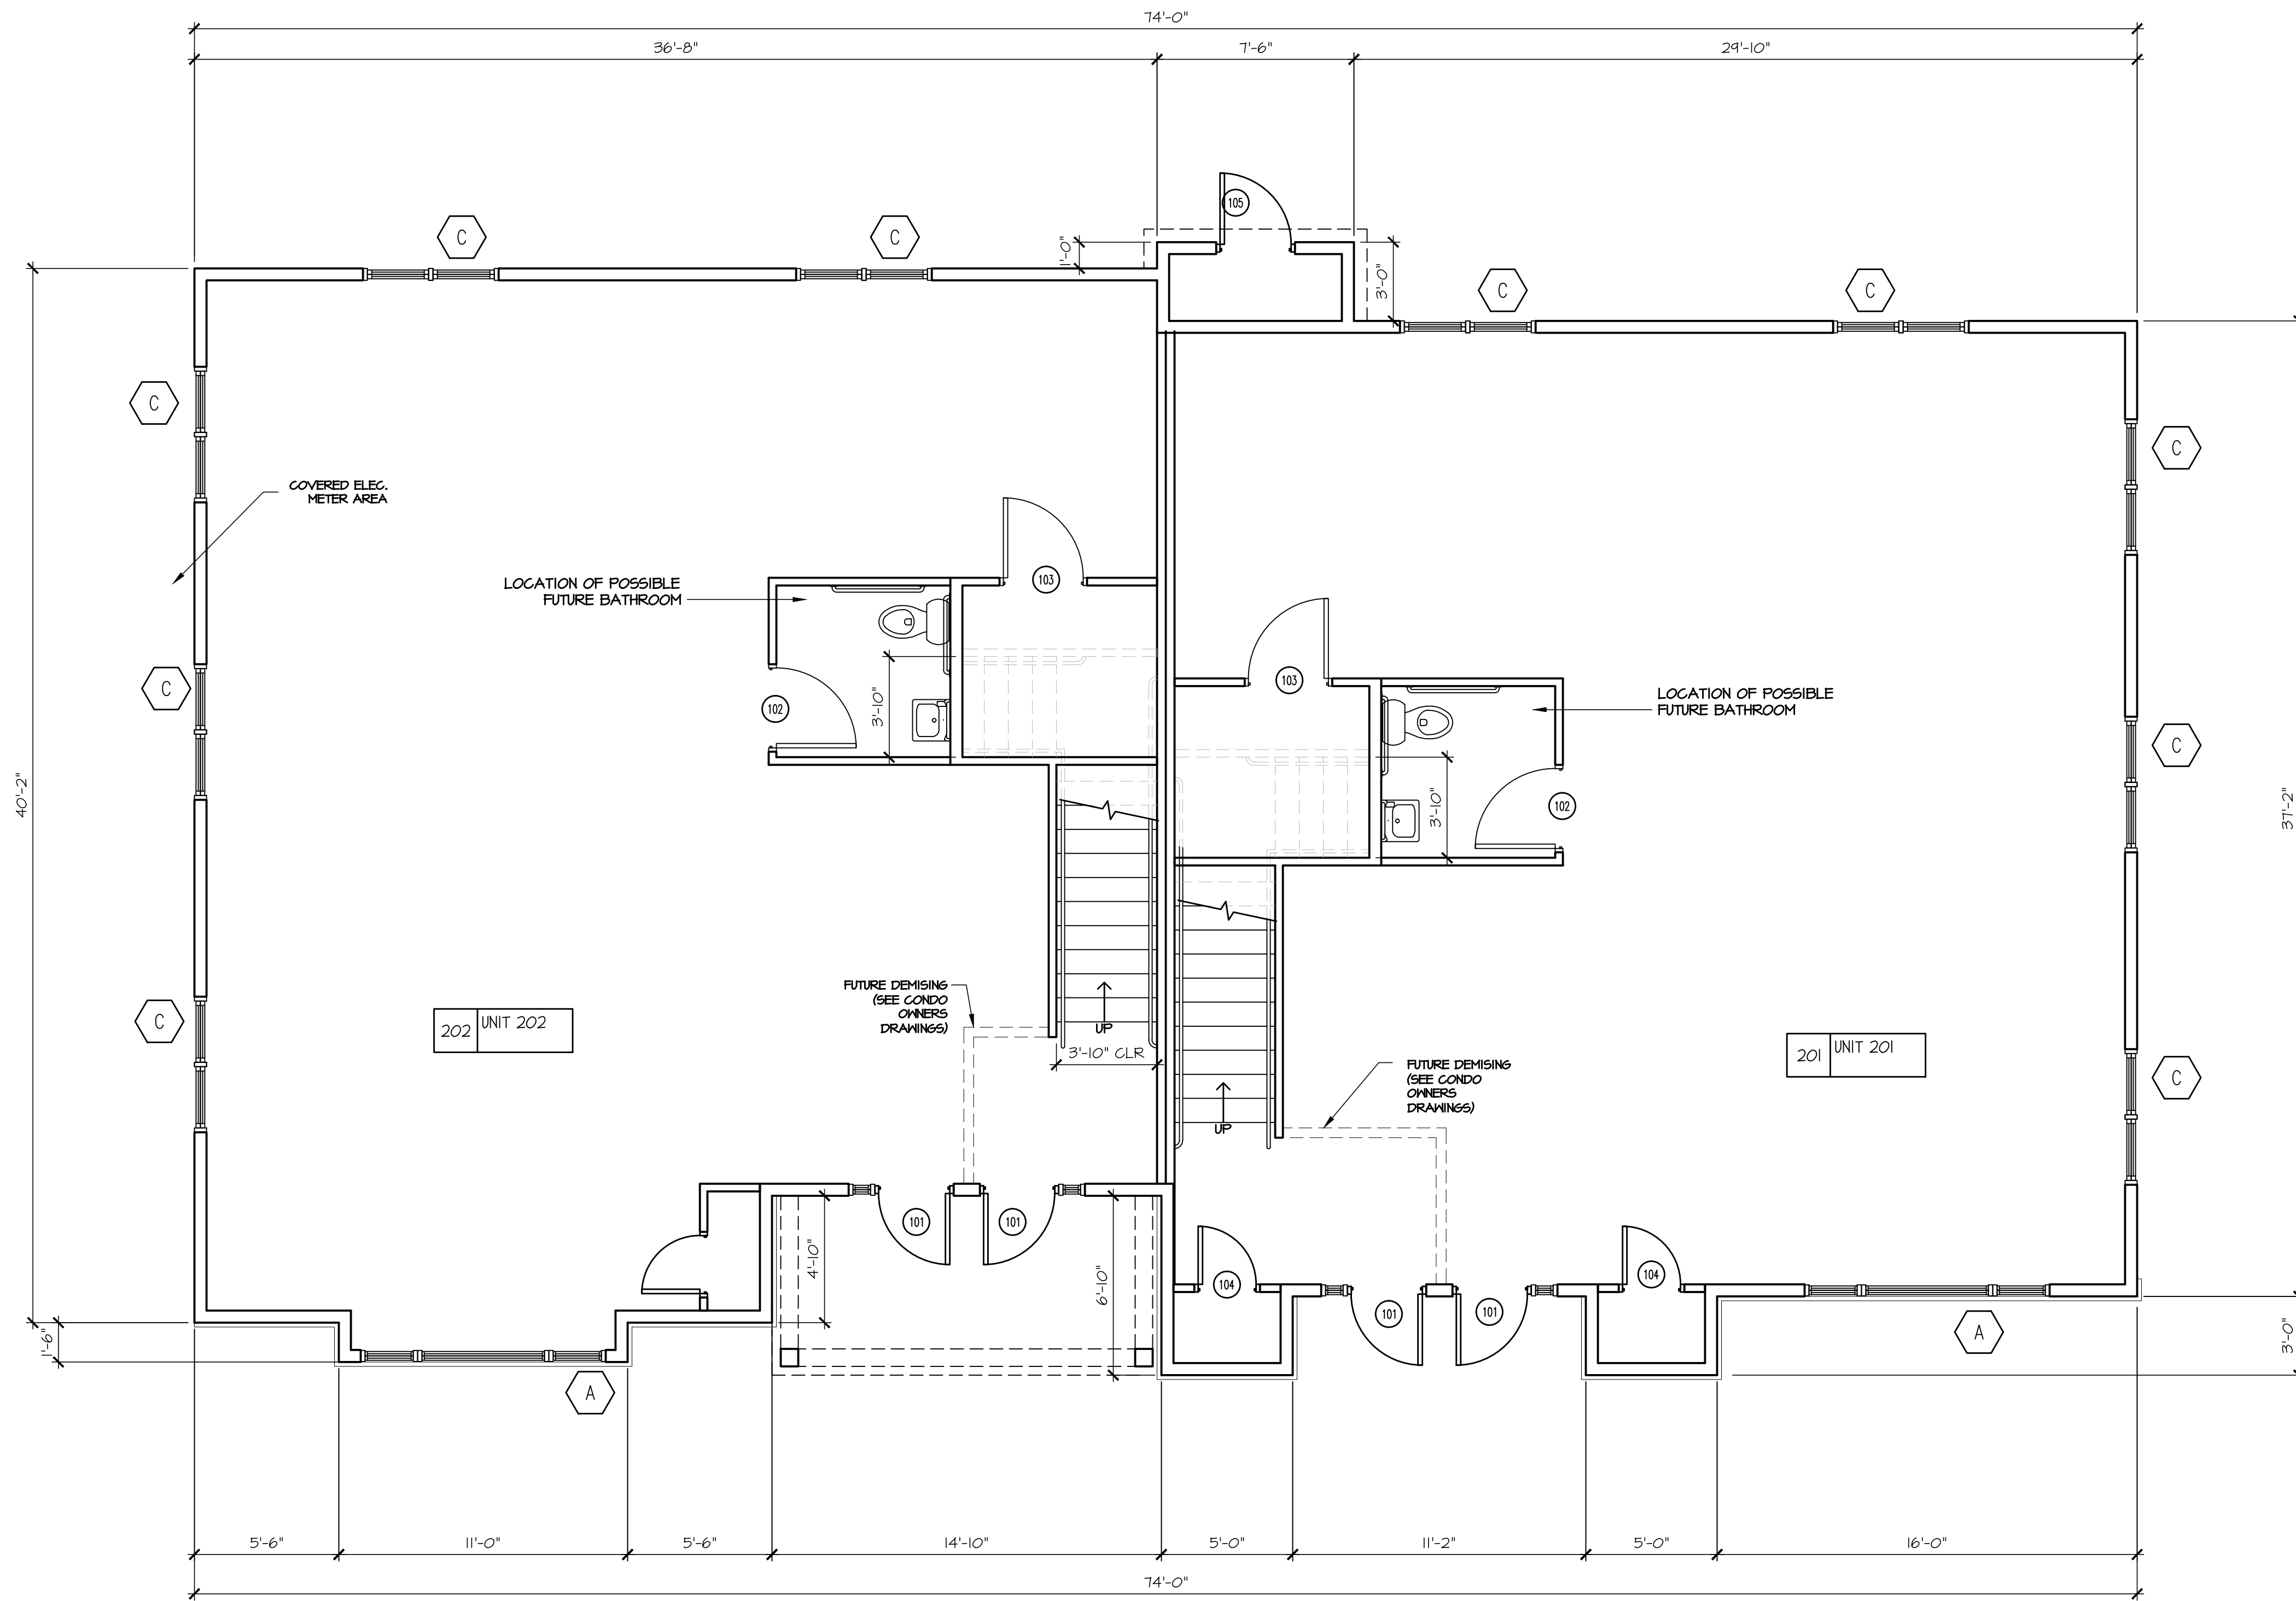

**BUILDING C & D - FIRST FLOOR PLAN**

SCALE: 1/4"=1'-0"

- NOTES:**
1. FIRE EXTINGUISHER REQUIRED 1 PER FLOOR-TO BE INSTALLED AT TIME OF CONDO FIT OUT
  2. STRUCTURAL MEMBERS SUPPORTING EXIST STAIR TO BE PROTECTED BY 5/8" FIRE RATED GYPSUM WALLBOARD
  3. THESE ARE SHELL DOCUMENTS ONLY. BUILDING PERMITS ARE REQUIRED FOR ALL FIT-OUT WORK.
  4. ALL WINDOWS ON SIDE AND REAR ARE SUBJECT TO RELOCATION BASED ON UNIT DRAWINGS

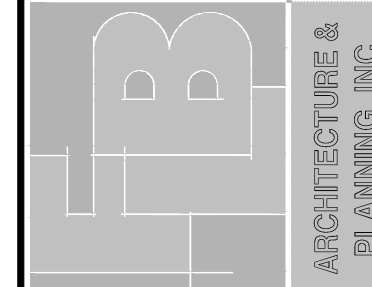


THIS DOCUMENT, THE IDEAS AND CONCEPTS HEREIN, AND ANY INSTRUMENTS OF PROFESSIONAL SERVICE, IS THE PROPERTY OF THE ARCHITECT. IT IS TO BE USED ONLY FOR THE PROJECT OR IN PART FOR ANY OTHER PROJECT OR BY ANY OTHER PERSON, OR FOR ANY OTHER PROJECT OR BY ANY OTHER PERSON, OR FOR ANY OTHER PROJECT OR BY ANY OTHER PERSON, WITHOUT THE WRITTEN AUTHORIZATION OF THE ARCHITECT. THE ARCHITECT WILL BEAR NO RESPONSIBILITY FOR ANY DAMAGE OR INJURY TO PERSONS OR PROPERTY ARISING OUT OF SUCH USE.

**FIB**  
ARCHITECTURE & PLANNING, INC.  
19 Silver Lane East Hartford CT 06118  
(860)568-4030 fax: (860)568-5129 e-mail: fib@fibarch.com web: www.fibarch.com

SHEET TITLE: 4 UNIT BUILDING FIRST FLOOR PLAN  
JOB NAME: THE OFFICES AT ADDISON SQUARE  
214 ADDISON ROAD  
GLASTONBURY, CONNECTICUT

SCALE: AS NOTED  
JOB NO: 19084-10  
DRAWN: RVA  
CHECKED: AL  
DATE: 9/8/20

A-101

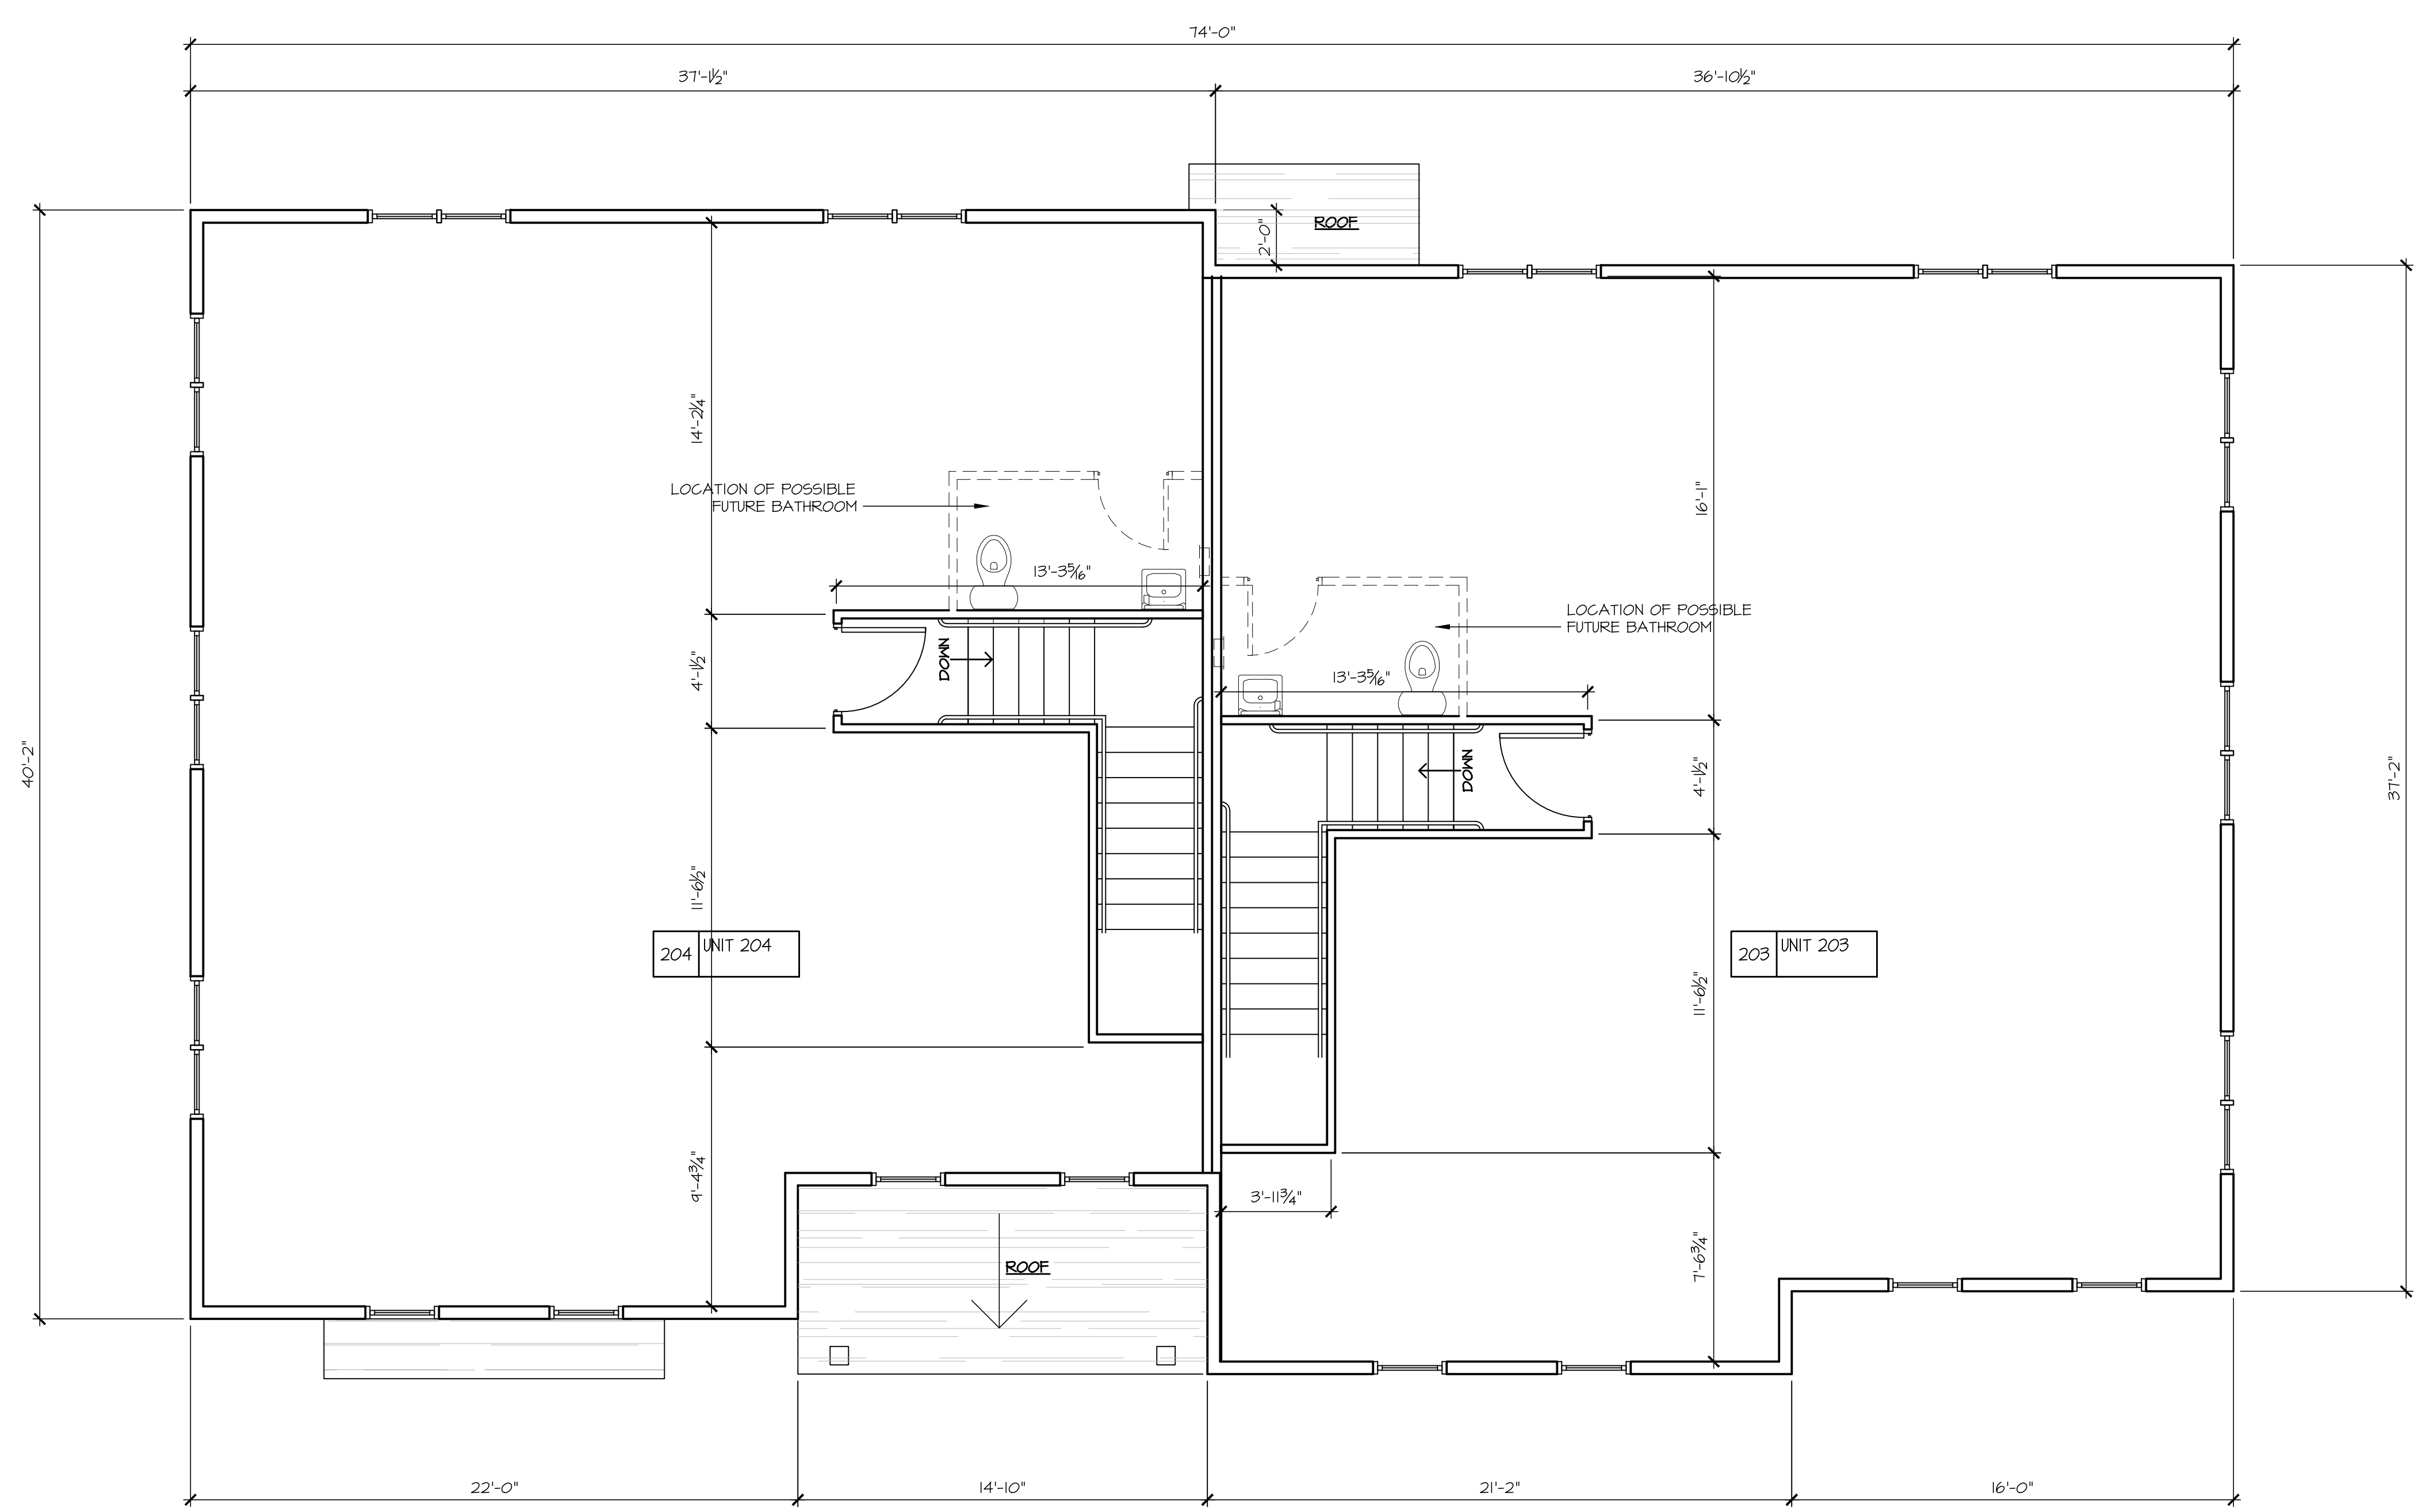


**BUILDING C & D - SECOND FLOOR PLAN**  
 SCALE: 1/4"=1'-0"

- NOTES:**
1. FIRE EXTINGUISHER REQUIRED 1 PER FLOOR-TO BE INSTALLED AT TIME OF CONDO FIT OUT
  2. STRUCTURAL MEMBERS SUPPORTING EXIST STAIR TO BE PROTECTED BY 3/4" FIRE RATED GYPSUM HALLEBOARD
  3. THESE ARE SHELL DOCUMENTS ONLY. BUILDING PERMITS ARE REQUIRED FOR ALL FIT-OUT WORK.
  4. ALL WINDOWS ON SIDE AND REAR ARE SUBJECT TO RELOCATION BASED ON UNIT DRAWINGS

P:\19084.10 - Sawyer - Glastonbury\FEB Renderings\A-XXX Prelim...\_Z.dwg, 9/9/2020 10:11:02 PM, DWG To PDF.pc3

		THIS DOCUMENT, THE IDEAS AND CONCEPTS, AND ALL INSTRUMENTS OF SERVICE, IS THE PROPERTY OF THE ARCHITECT. IT IS TO BE USED ONLY FOR THE PROJECT OR IN PART FOR ANY OTHER PROJECT OR BY ANY OTHER PERSON, OR AUTHORIZED REPRESENTATIVE OF THE ARCHITECT, WITHOUT THE WRITTEN AUTHORIZATION OF THE ARCHITECT. THE ARCHITECT WILL BEAR NO RESPONSIBILITY ARISING OUT OF SUCH USE.	
SHEET TITLE <b>4 UNIT BUILDING SECOND FLOOR PLAN</b>		JOB NAME <b>THE OFFICES AT ADDISON SQUARE</b> 214 ADDISON ROAD GLASTONBURY, CONNECTICUT	
SCALE <b>AS NOTED</b>	JOB NO. <b>1400410</b>	<b>A-102</b>	
DRAWN <b>RVA</b>	CHECKED <b>AL</b>		
DATE <b>4/4/20</b>			
19 Silver Lane East Hartford CT 06118 (860)568-4030 fax: (860)568-5129 e-mail: flh@flbarch.com web: www.flbarch.com			

P:\10084\_10\_Swyer\_Glastonbury\FEB\_Renderings\A-103\_Prelim\_Z.dwg, 9/9/2020 10:11:03 PM, DWG To PDF.pc3

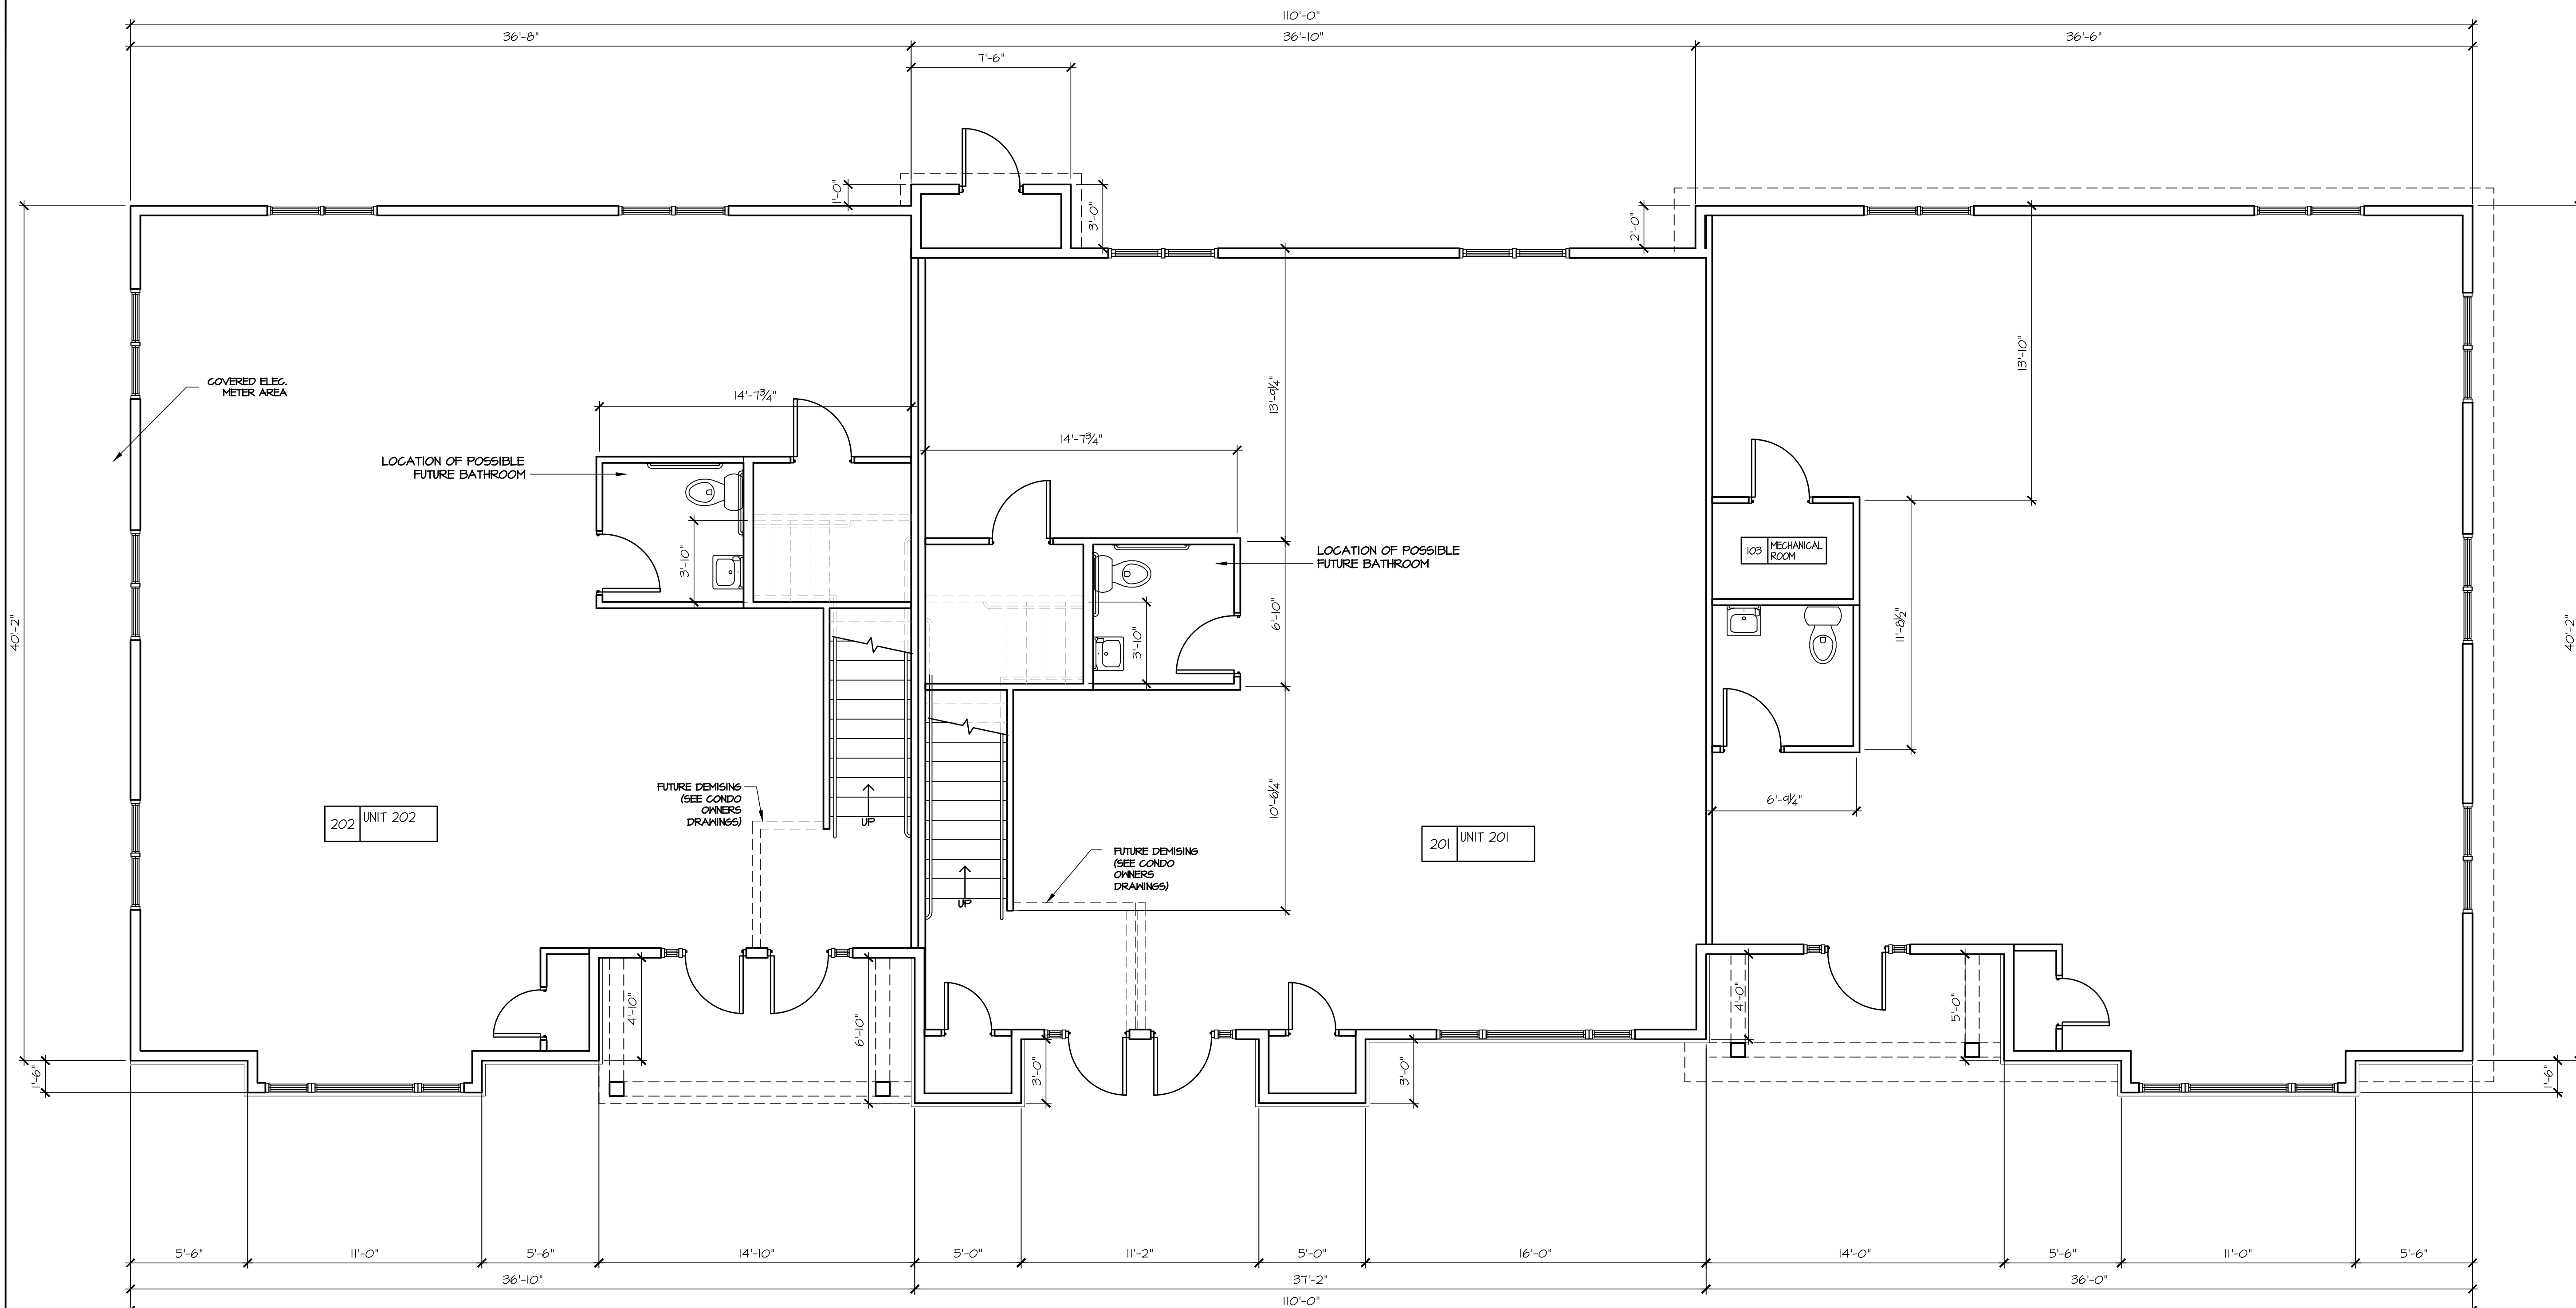


**BUILDING A - FIRST FLOOR PLAN**

SCALE: 1/4"=1'-0"

- NOTES:**
1. FIRE EXTINGUISHER REQUIRED 1 PER FLOOR-TO BE INSTALLED AT TIME OF CONDO FIT OUT
  2. STRUCTURAL MEMBERS SUPPORTING EXIST STAIR TO BE PROTECTED BY 5/8" FIRE RATED GYPSUM WALLBOARD
  3. THESE ARE SHELL DOCUMENTS ONLY. BUILDING PERMITS ARE REQUIRED FOR ALL FIT-OUT WORK.
  4. ALL WINDOWS ON SIDE AND REAR ARE SUBJECT TO RELOCATION BASED ON UNIT DRAWINGS

<p>THIS DOCUMENT, THE IDEAS AND CONCEPTS HEREIN, AS AN INSTRUMENT OF PROFESSIONAL SERVICE, IS THE PROPERTY OF THE ARCHITECT. IT IS TO BE USED ONLY FOR THE PROJECT OR IN PART FOR ANY OTHER PROJECT OR BY ANY OTHER PERSON, OR FOR ANY OTHER PROJECT, WITHOUT THE WRITTEN AUTHORIZATION OF THE ARCHITECT. THE ARCHITECT WILL BEAR NO RESPONSIBILITY ARISING OUT OF SUCH USE.</p>	
<p><b>FLB ARCHITECTURE &amp; PLANNING, INC.</b>          19 Silver Lane East Hartford CT 06118          (860)568-4030 fax: (860)568-5129 e-mail: flb@flbarch.com web: www.flbarch.com</p>	
<p>SHEET TITLE: 5 UNIT BUILDING FIRST FLOOR PLAN</p>	
<p>SCALE: AS NOTED</p>	
<p>JOB NO: 1008410</p>	
<p>DRAWN: RYA</p>	
<p>CHECKED: AL</p>	
<p>DATE: 9/9/20</p>	
<p>THE OFFICES AT ADDISON SQUARE          214 ADDISON ROAD          GLASTONBURY, CONNECTICUT</p>	
<p><b>A-103</b></p>	

P:\19084\_10\_Swyer\_Glastonbury\FEB\_Renderings\A-xxx\_Prelim\_Z.dwg, 9/9/2020 10:52:55 PM, DWG To PDF.pc3

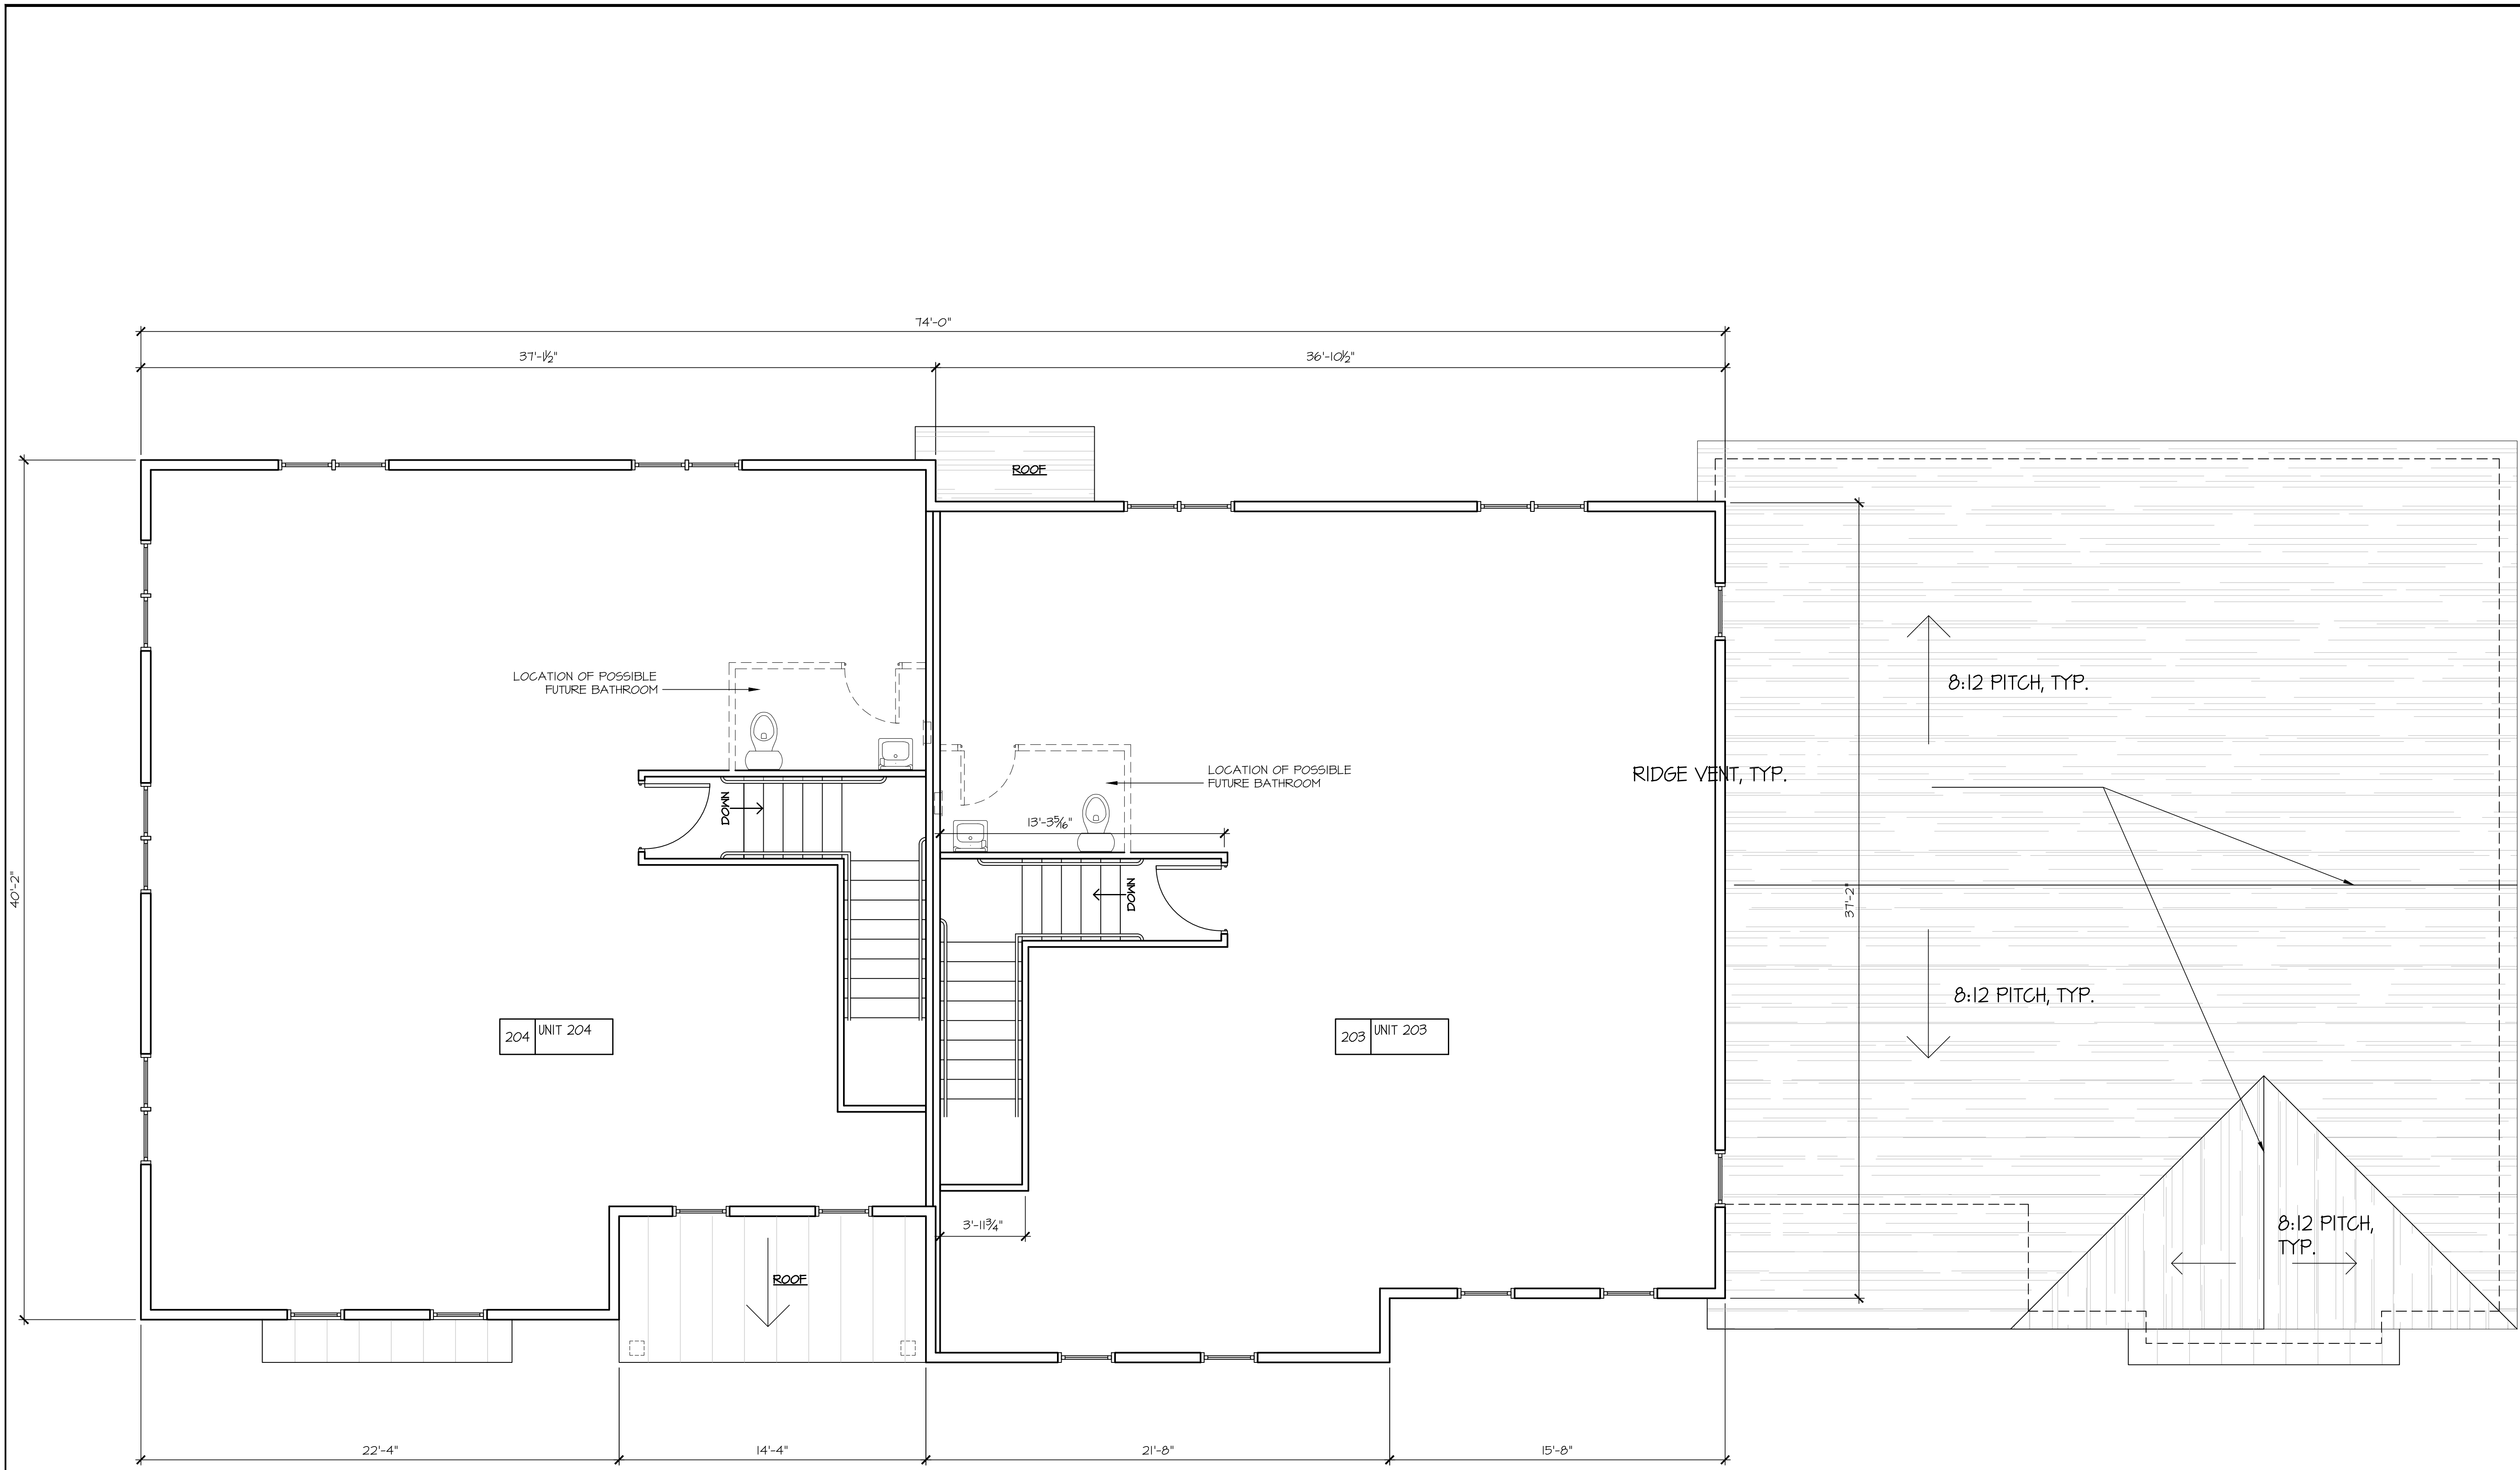


**BUILDING A - SECOND FLOOR PLAN**

SCALE: 1/4"=1'-0"

- NOTES:
1. FIRE EXTINGUISHER REQUIRED 1 PER FLOOR-TO BE INSTALLED AT TIME OF CONDO FIT OUT
  2. STRUCTURAL MEMBERS SUPPORTING EXIST STAIR TO BE PROTECTED BY 5/8" FIRE RATED GYPSUM WALLBOARD
  3. THESE ARE SHELL DOCUMENTS ONLY. BUILDING PERMITS ARE REQUIRED FOR ALL FIT-OUT WORK.
  4. ALL WINDOWS ON SIDE AND REAR ARE SUBJECT TO RELOCATION BASED ON UNIT DRAWINGS

<p>THIS DOCUMENT, THE IDEAS AND CONCEPTS HEREIN, AND ANY INSTRUMENTS OF SERVICE, IS THE PROPERTY OF THE ARCHITECT. IT IS TO BE USED ONLY FOR THE PROJECT OR IN PART FOR ANY OTHER PROJECT OR BY ANY OTHER PERSON, OR FOR ANY OTHER PURPOSE, WITHOUT THE WRITTEN AUTHORIZATION OF THE ARCHITECT. THE ARCHITECT WILL BEAR NO RESPONSIBILITY ARISING OUT OF SUCH USE.</p>	
<p>FLB ARCHITECTURE &amp; PLANNING, INC. 19 Silver Lane East Hartford CT 06118 (860)568-4030 fax: (860)568-5129 e-mail: flb@flbarch.com web: www.flbarch.com</p>	
<p>SHEET TITLE 5 UNIT BUILDING SECOND FLOOR PLAN</p>	<p>JOB NAME THE OFFICES AT ADDISON SQUARE 218 ADDISON ROAD GLASTONBURY, CONNECTICUT</p>
<p>SCALE AS NOTED</p>	<p>DATE 9/9/20</p>
<p>JOB NO. 1408410</p>	<p>DRAWN RVA</p>
<p>CHECKED AL</p>	<p>DATE 9/9/20</p>
<p><b>A-104</b></p>	

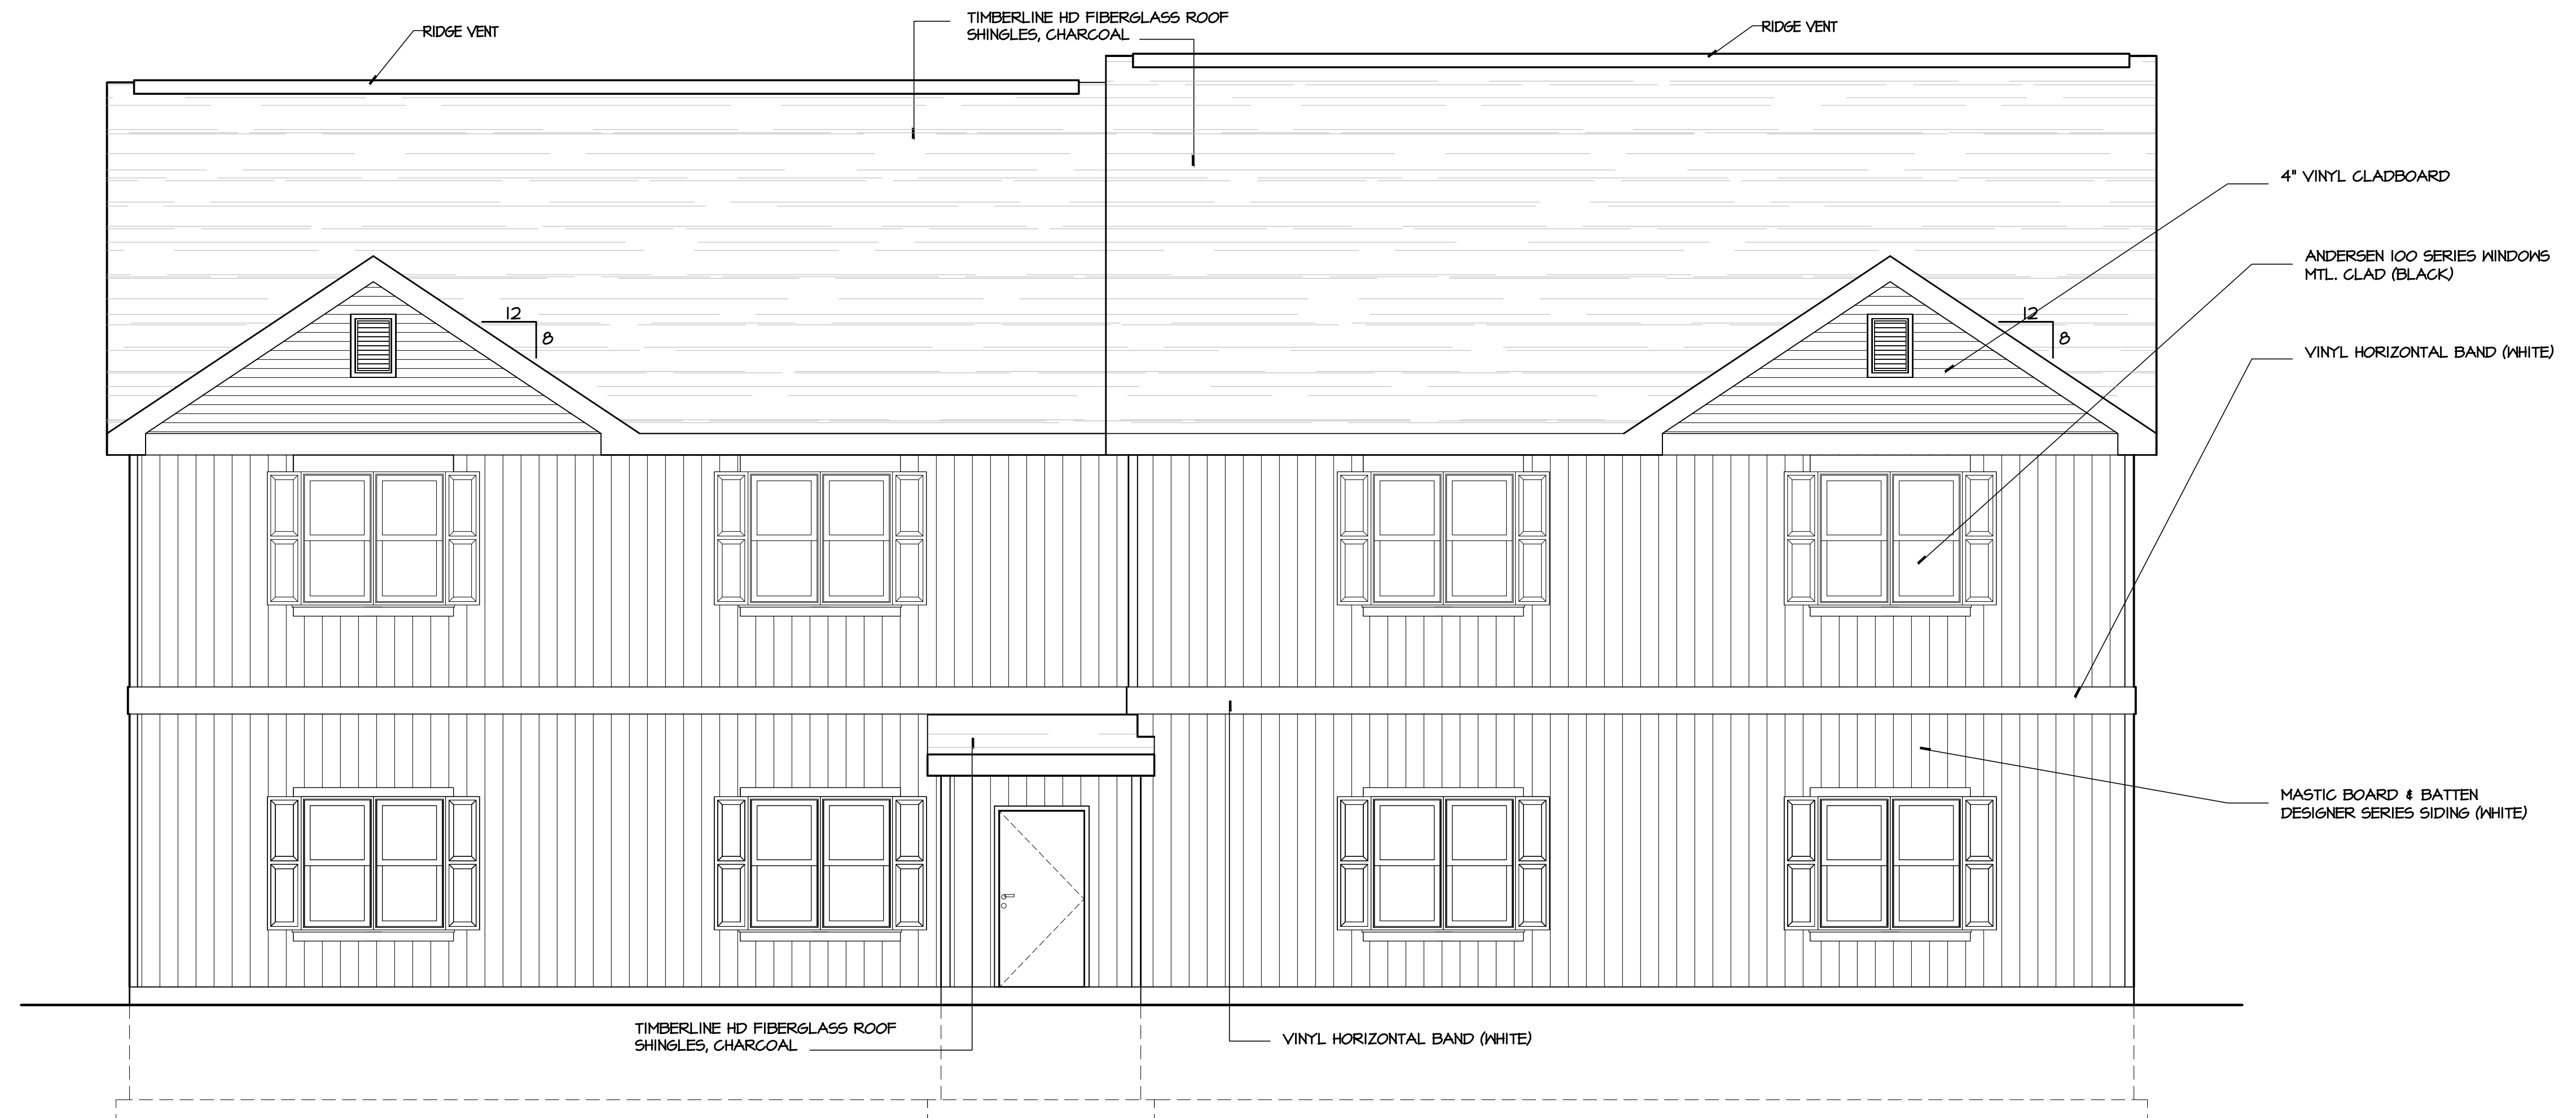


**REAR ELEVATION**  
SCALE: 1/4"=1'-0"



**FRONT ELEVATION**  
SCALE: 1/4"=1'-0"


<p>THIS DOCUMENT, THE IDEAS AND CONCEPTS HEREIN, IS THE PROPERTY OF FLB ARCHITECTURE &amp; PLANNING, INC. IT IS TO BE USED ONLY FOR THE PROJECT OR IN PART FOR ANY OTHER PROJECT OR BY ANY OTHER PERSON, OR FOR ANY OTHER PURPOSE, WITHOUT THE WRITTEN AUTHORIZATION OF THE ARCHITECT. ARCHITECT WILL BEAR NO RESPONSIBILITY ARISING OUT OF SUCH USE.</p>	
<p><b>FLB ARCHITECTURE &amp; PLANNING, INC.</b> 19 Silver Lane East Hartford CT 06118 (860)568-4030 fax: (860)568-5129 e-mail: flb@flbarch.com web: www.flbarch.com</p>	
<p>SHEET TITLE: 4 UNIT BUILDING FRONT AND REAR ELEVATION</p>	
<p>JOB NAME: THE OFFICES AT ADDISON SQUARE</p>	
<p>214 ADDISON ROAD GLASTONBURY, CONNECTICUT</p>	
<p>SCALE: AS NOTED</p>	<p><b>A-201</b></p>
<p>JOB NO: HQ04.10</p>	
<p>DRAWN: RVA</p>	
<p>CHECKED: AL</p>	
<p>DATE: 02/13/20</p>	

P:\19084.10\_Swyer\_Glastonbury\FEB\_Renderings\A-XXX\_Prelim\_2.dwg, 9/9/2020 10:11:04 PM, DWG To PDF.pc3

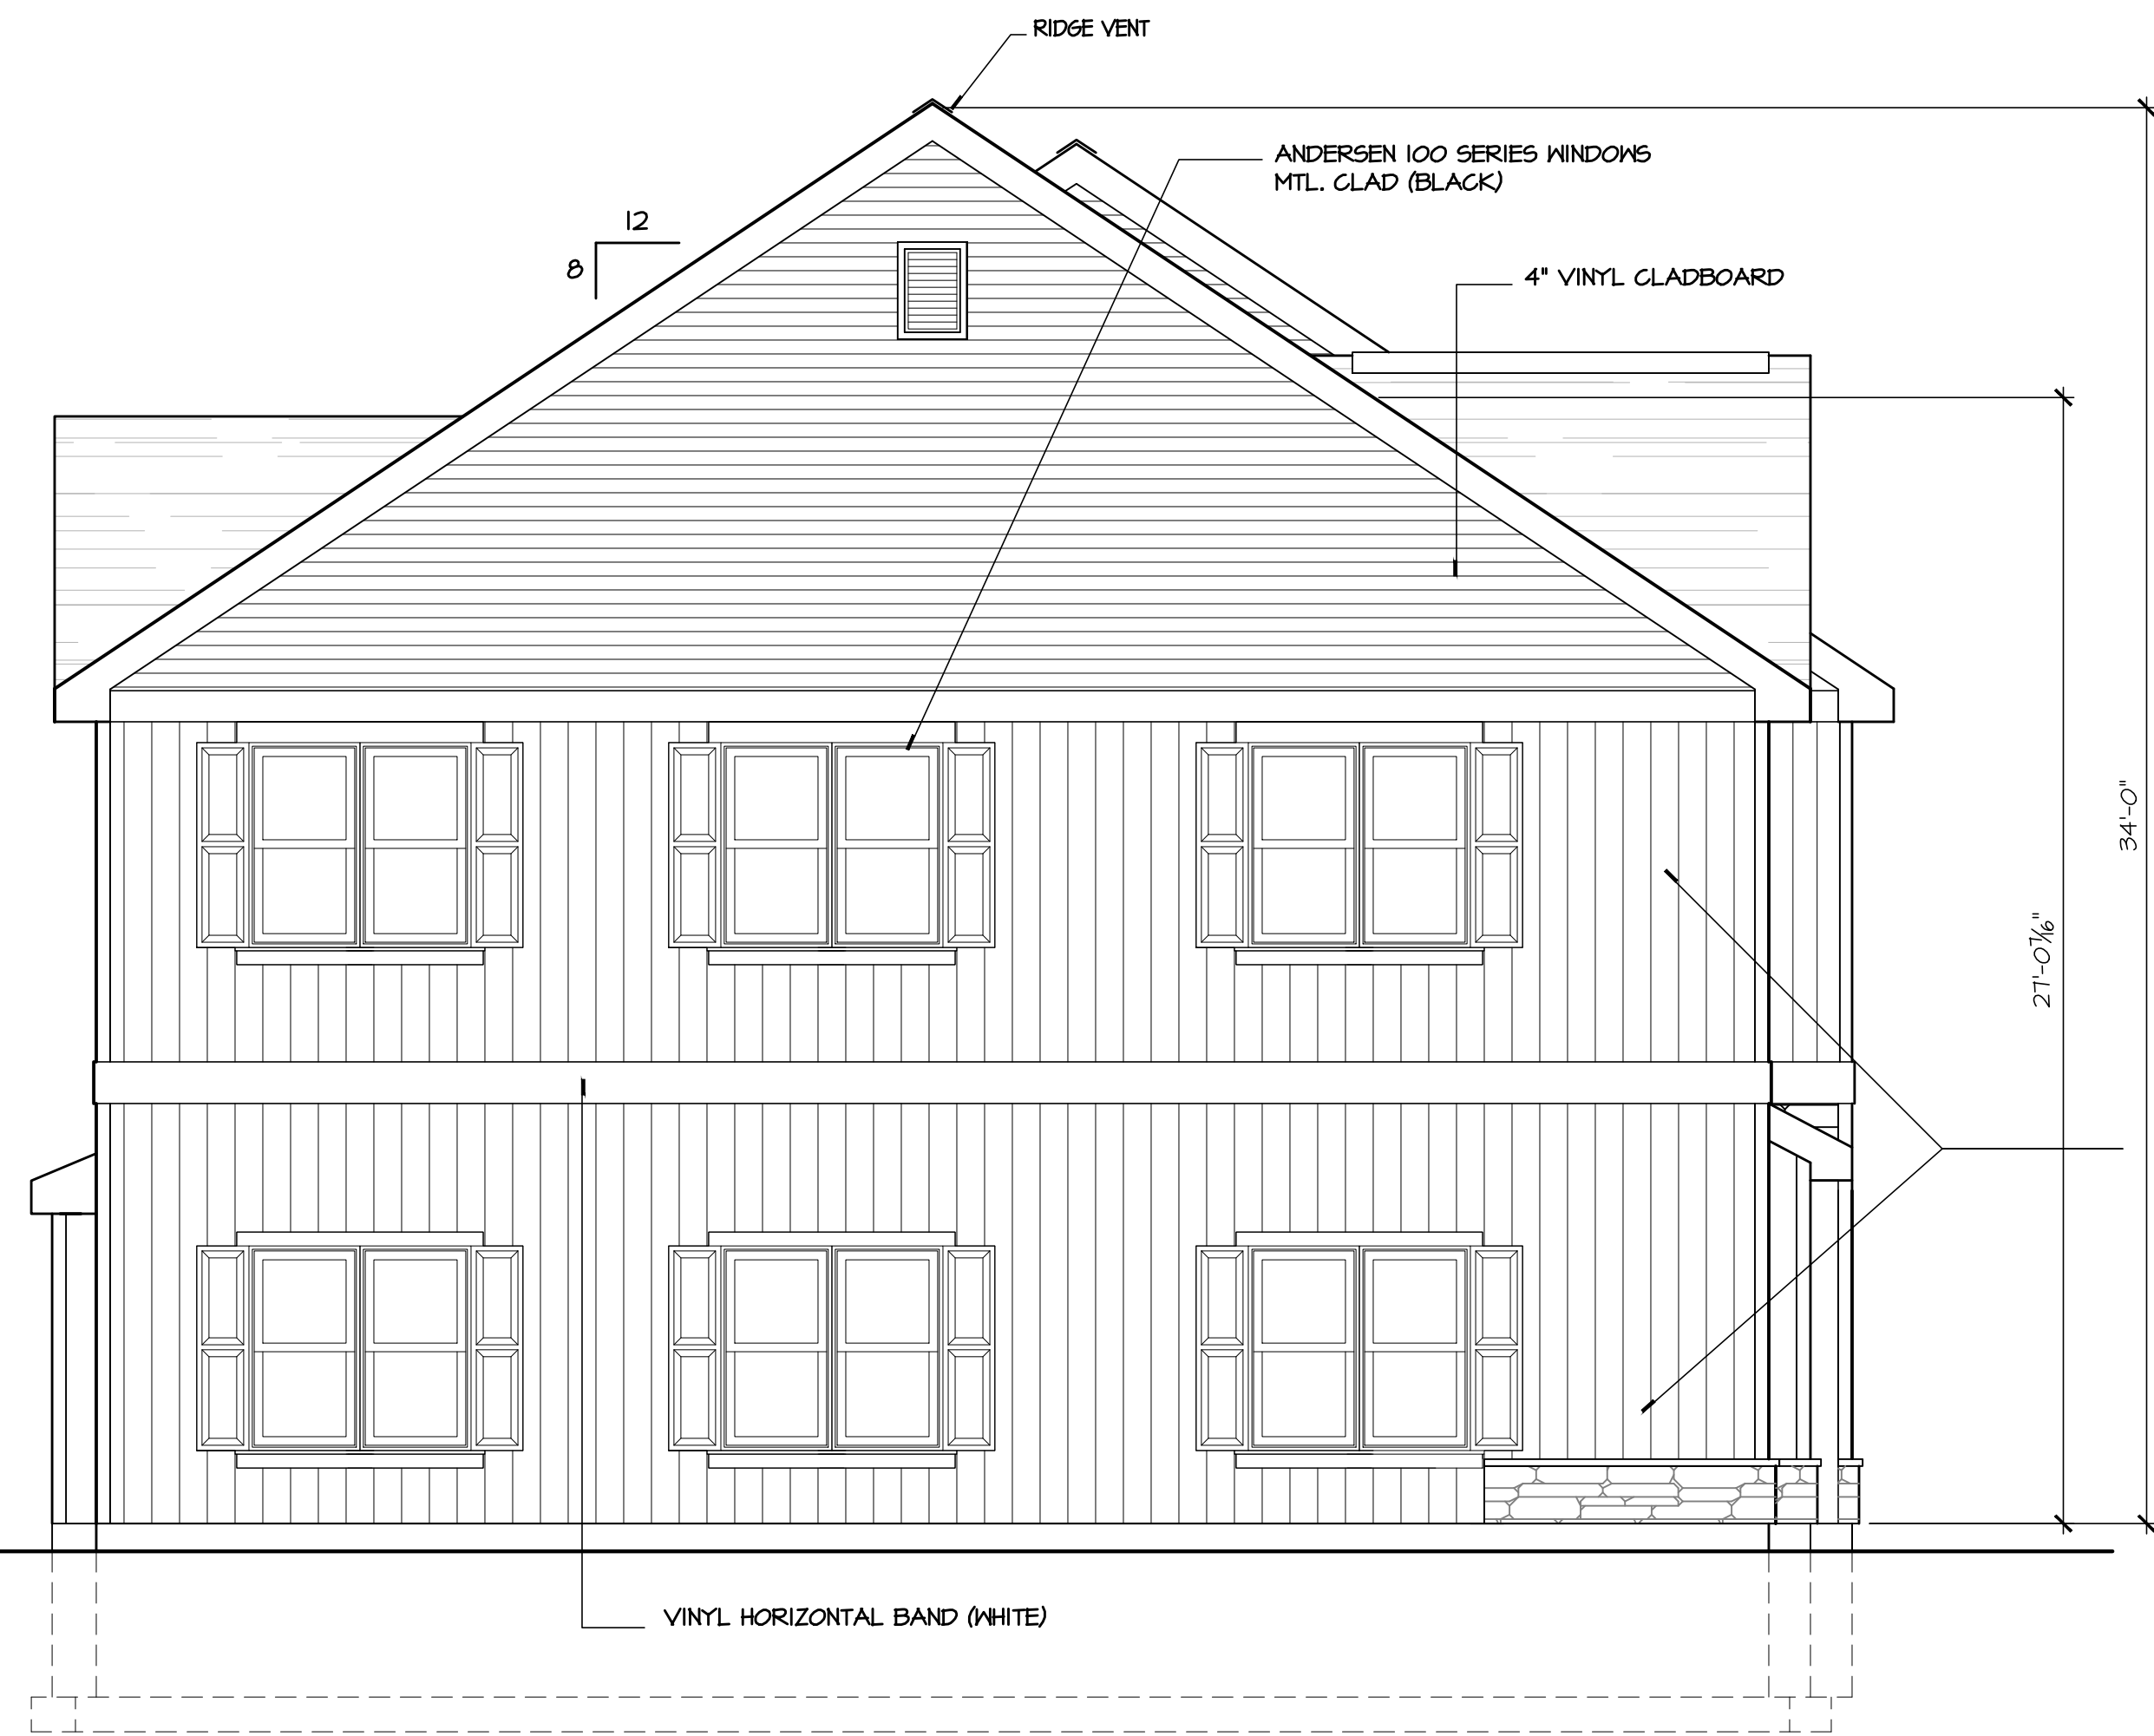


**LEFT SIDE ELEVATION**  
SCALE: 1/4"=1'-0"

MASTIC BOARD & BATTEN  
DESIGNER SERIES SIDING  
(WHITE)

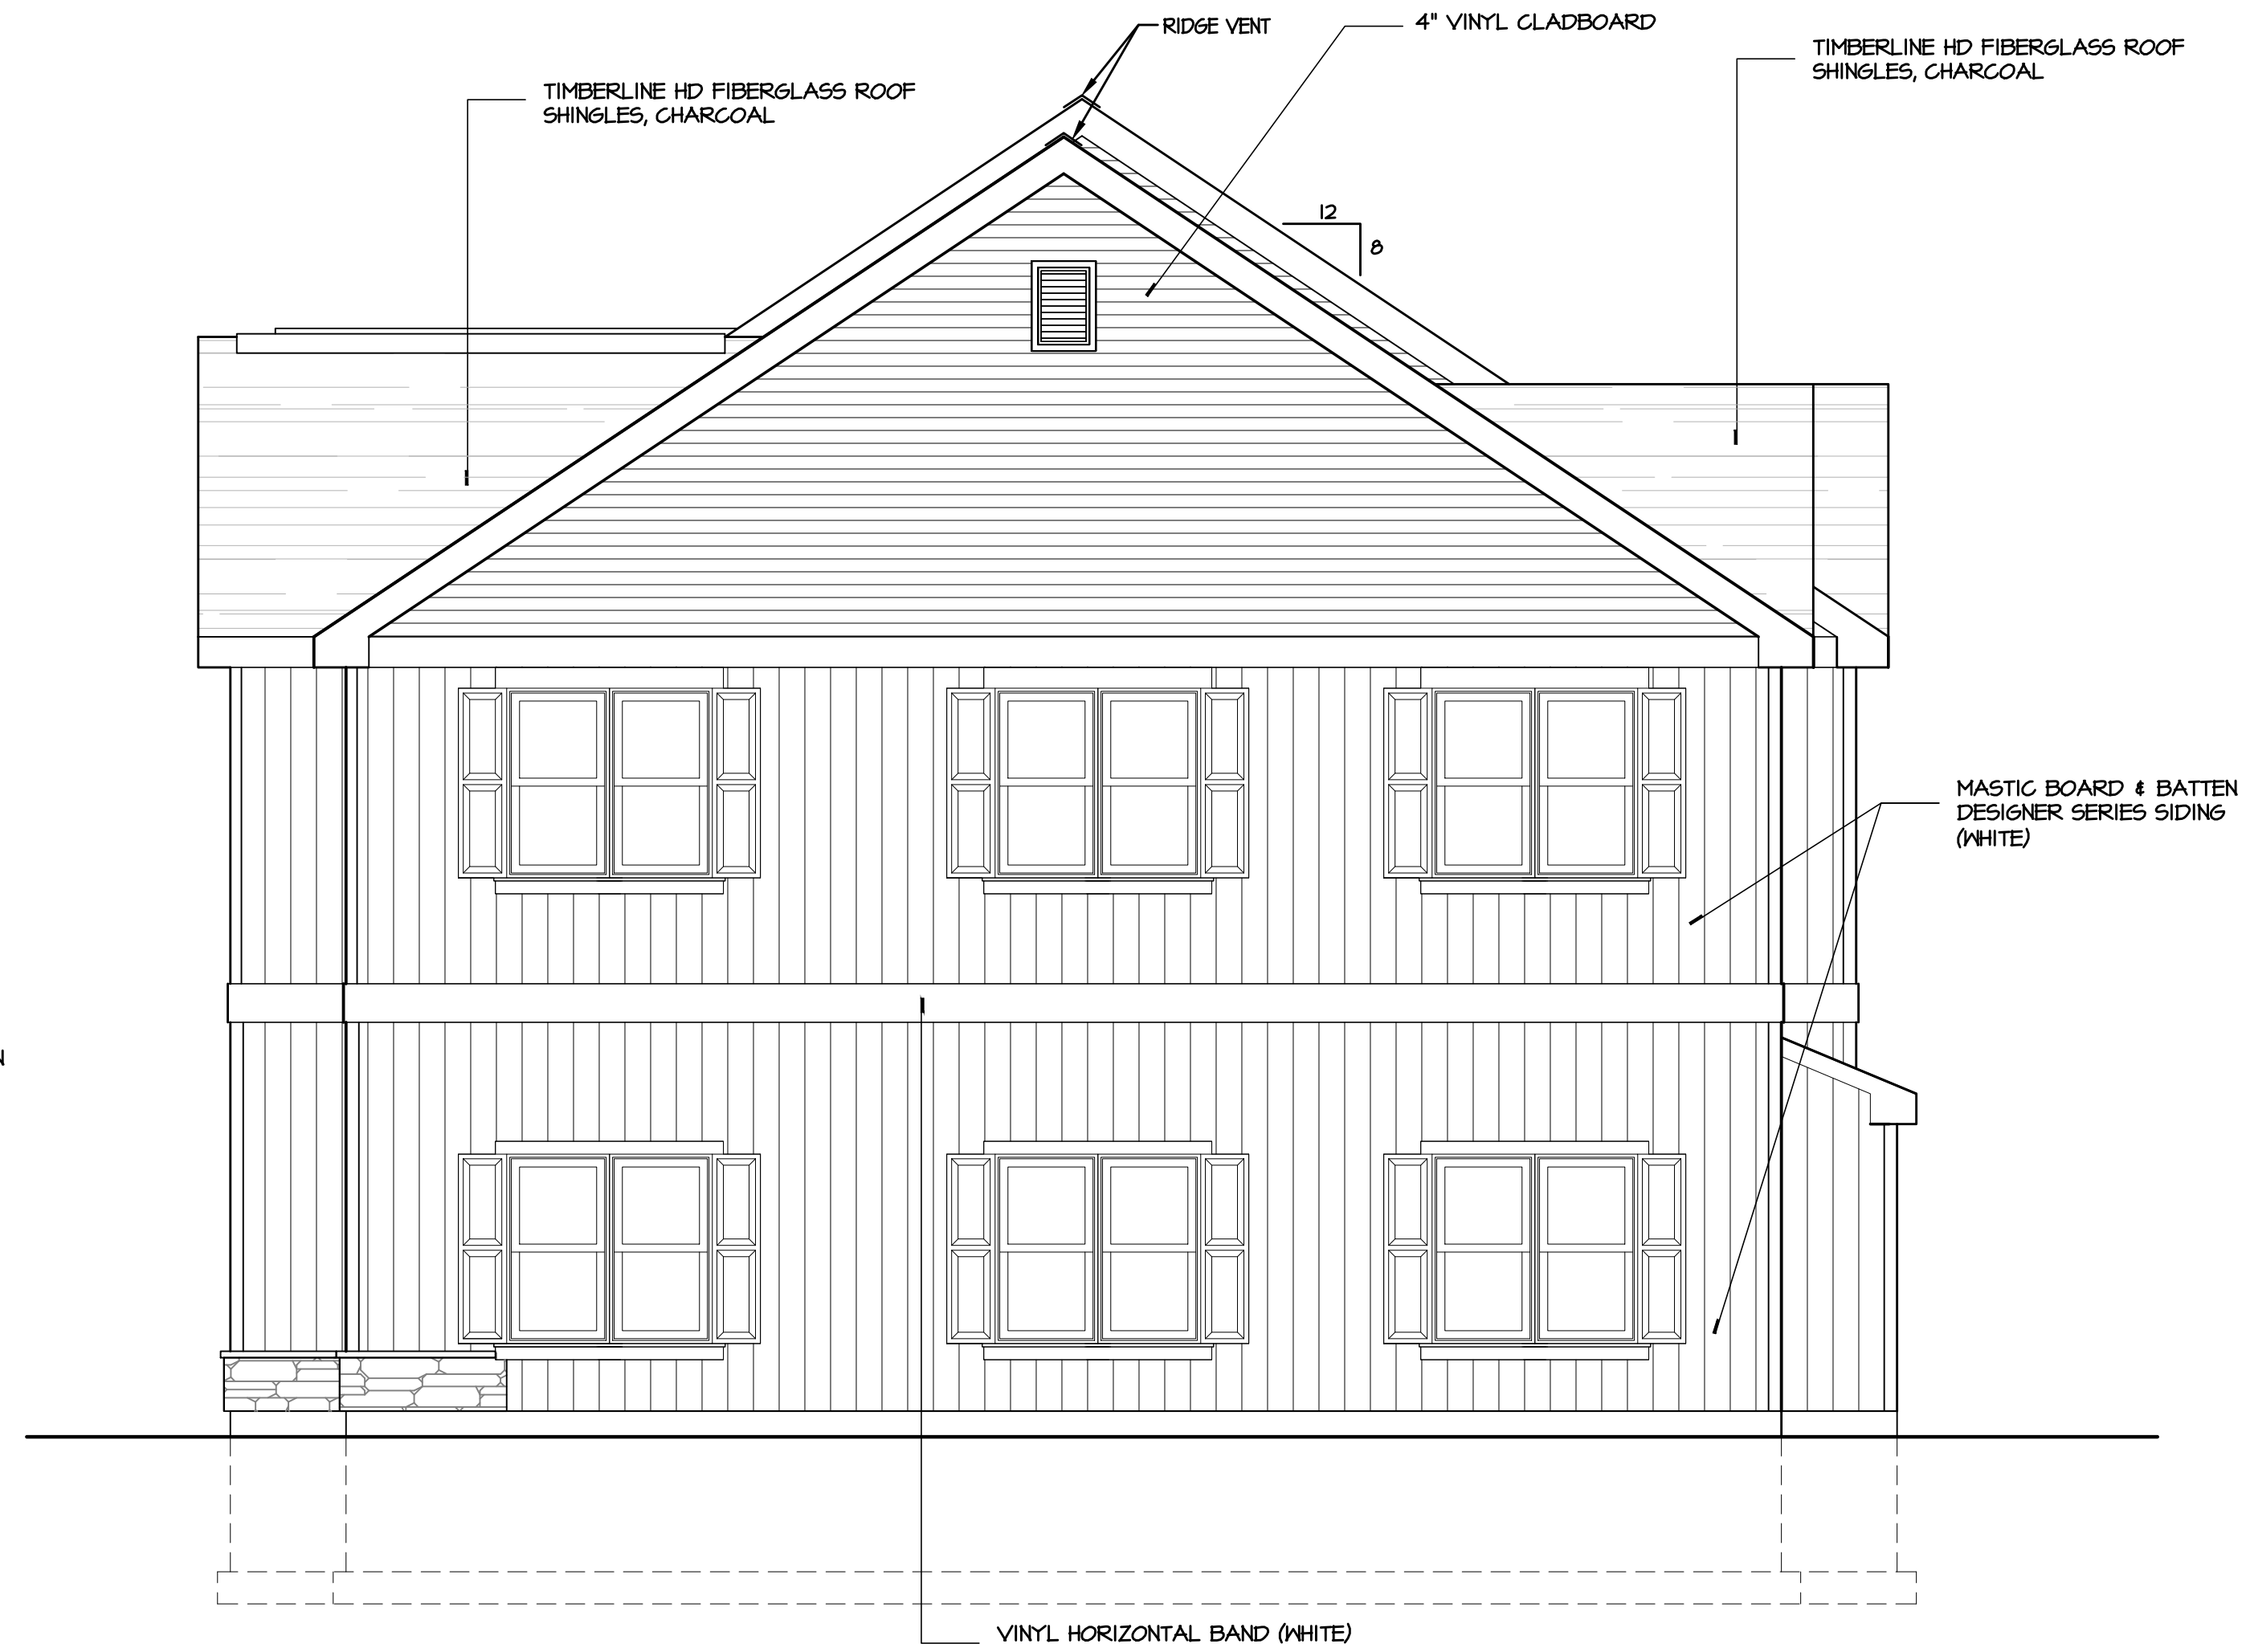

**RIGHT SIDE ELEVATION**  
SCALE: 1/4"=1'-0"

MASTIC BOARD & BATTEN  
DESIGNER SERIES SIDING  
(WHITE)

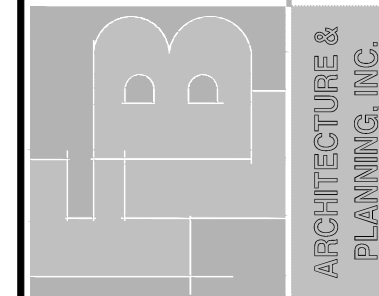

THIS DOCUMENT, THE IDEAS AND CONCEPTS HEREIN, AND ANY INSTRUMENT OF SERVICE, IS THE PROPERTY OF THE ARCHITECT. IT IS TO BE USED ONLY FOR THE PROJECT OR IN PART FOR ANY OTHER PROJECT OR BY ANY OTHER PERSON, OR FOR ANY OTHER PURPOSE, WITHOUT THE WRITTEN AUTHORIZATION OF THE ARCHITECT. THE ARCHITECT WILL BEAR NO RESPONSIBILITY ARISING OUT OF SUCH USE.

**FLB Architecture & Planning, Inc.**  
19 Silver Lane East Hartford CT 06118  
(860)568-4030 fax: (860)568-5129 e-mail: flb@flbarch.com web: www.flbarch.com

SHEET TITLE  
4 UNIT BUILDING RIGHT AND LEFT ELEVATION

SCALE  
AS NOTED

JOB NO.  
19084.10

DRAWN  
RVA

CHECKED  
AL

DATE  
02/13/20

THE OFFICES AT ADDISON SQUARE  
214 ADDISON ROAD  
GLASTONBURY, CONNECTICUT

A-202



**REAR ELEVATION**

SCALE: 1/4"=1'-0"




**FRONT ELEVATION**

SCALE: 1/4"=1'-0"


THIS DOCUMENT, THE IDEAS AND CONCEPTS HEREIN, AS AN INSTRUMENT OF PROFESSIONAL SERVICE, IS THE PROPERTY OF THE ARCHITECT. IT IS TO BE USED ONLY FOR THE PROJECT OR IN PART FOR ANY OTHER PROJECT OR BY ANY OTHER PERSON OR AUTHORITY WITHOUT THE WRITTEN AUTHORIZATION OF THE ARCHITECT. ARCHITECT WILL BEAR NO RESPONSIBILITY SOLELY AT THE USER'S RISK, AND THE USER SHALL BE RESPONSIBLE FOR ARISING OUT OF SUCH USE.

P:\10084.10\_Swyer\_Glastonbury\05\_Rendings\A-XXX\_Prelim\_2.dwg, 9/9/2020 10:11:06 PM, DWG To PDF.pc3


P:\19084-10\_Swyer\_Glastonbury\FB\_Renderings\A-XXX\_Prelim\_Z.dwg, 9/9/2020 10:11:07 PM, DWG To PDF.pc3

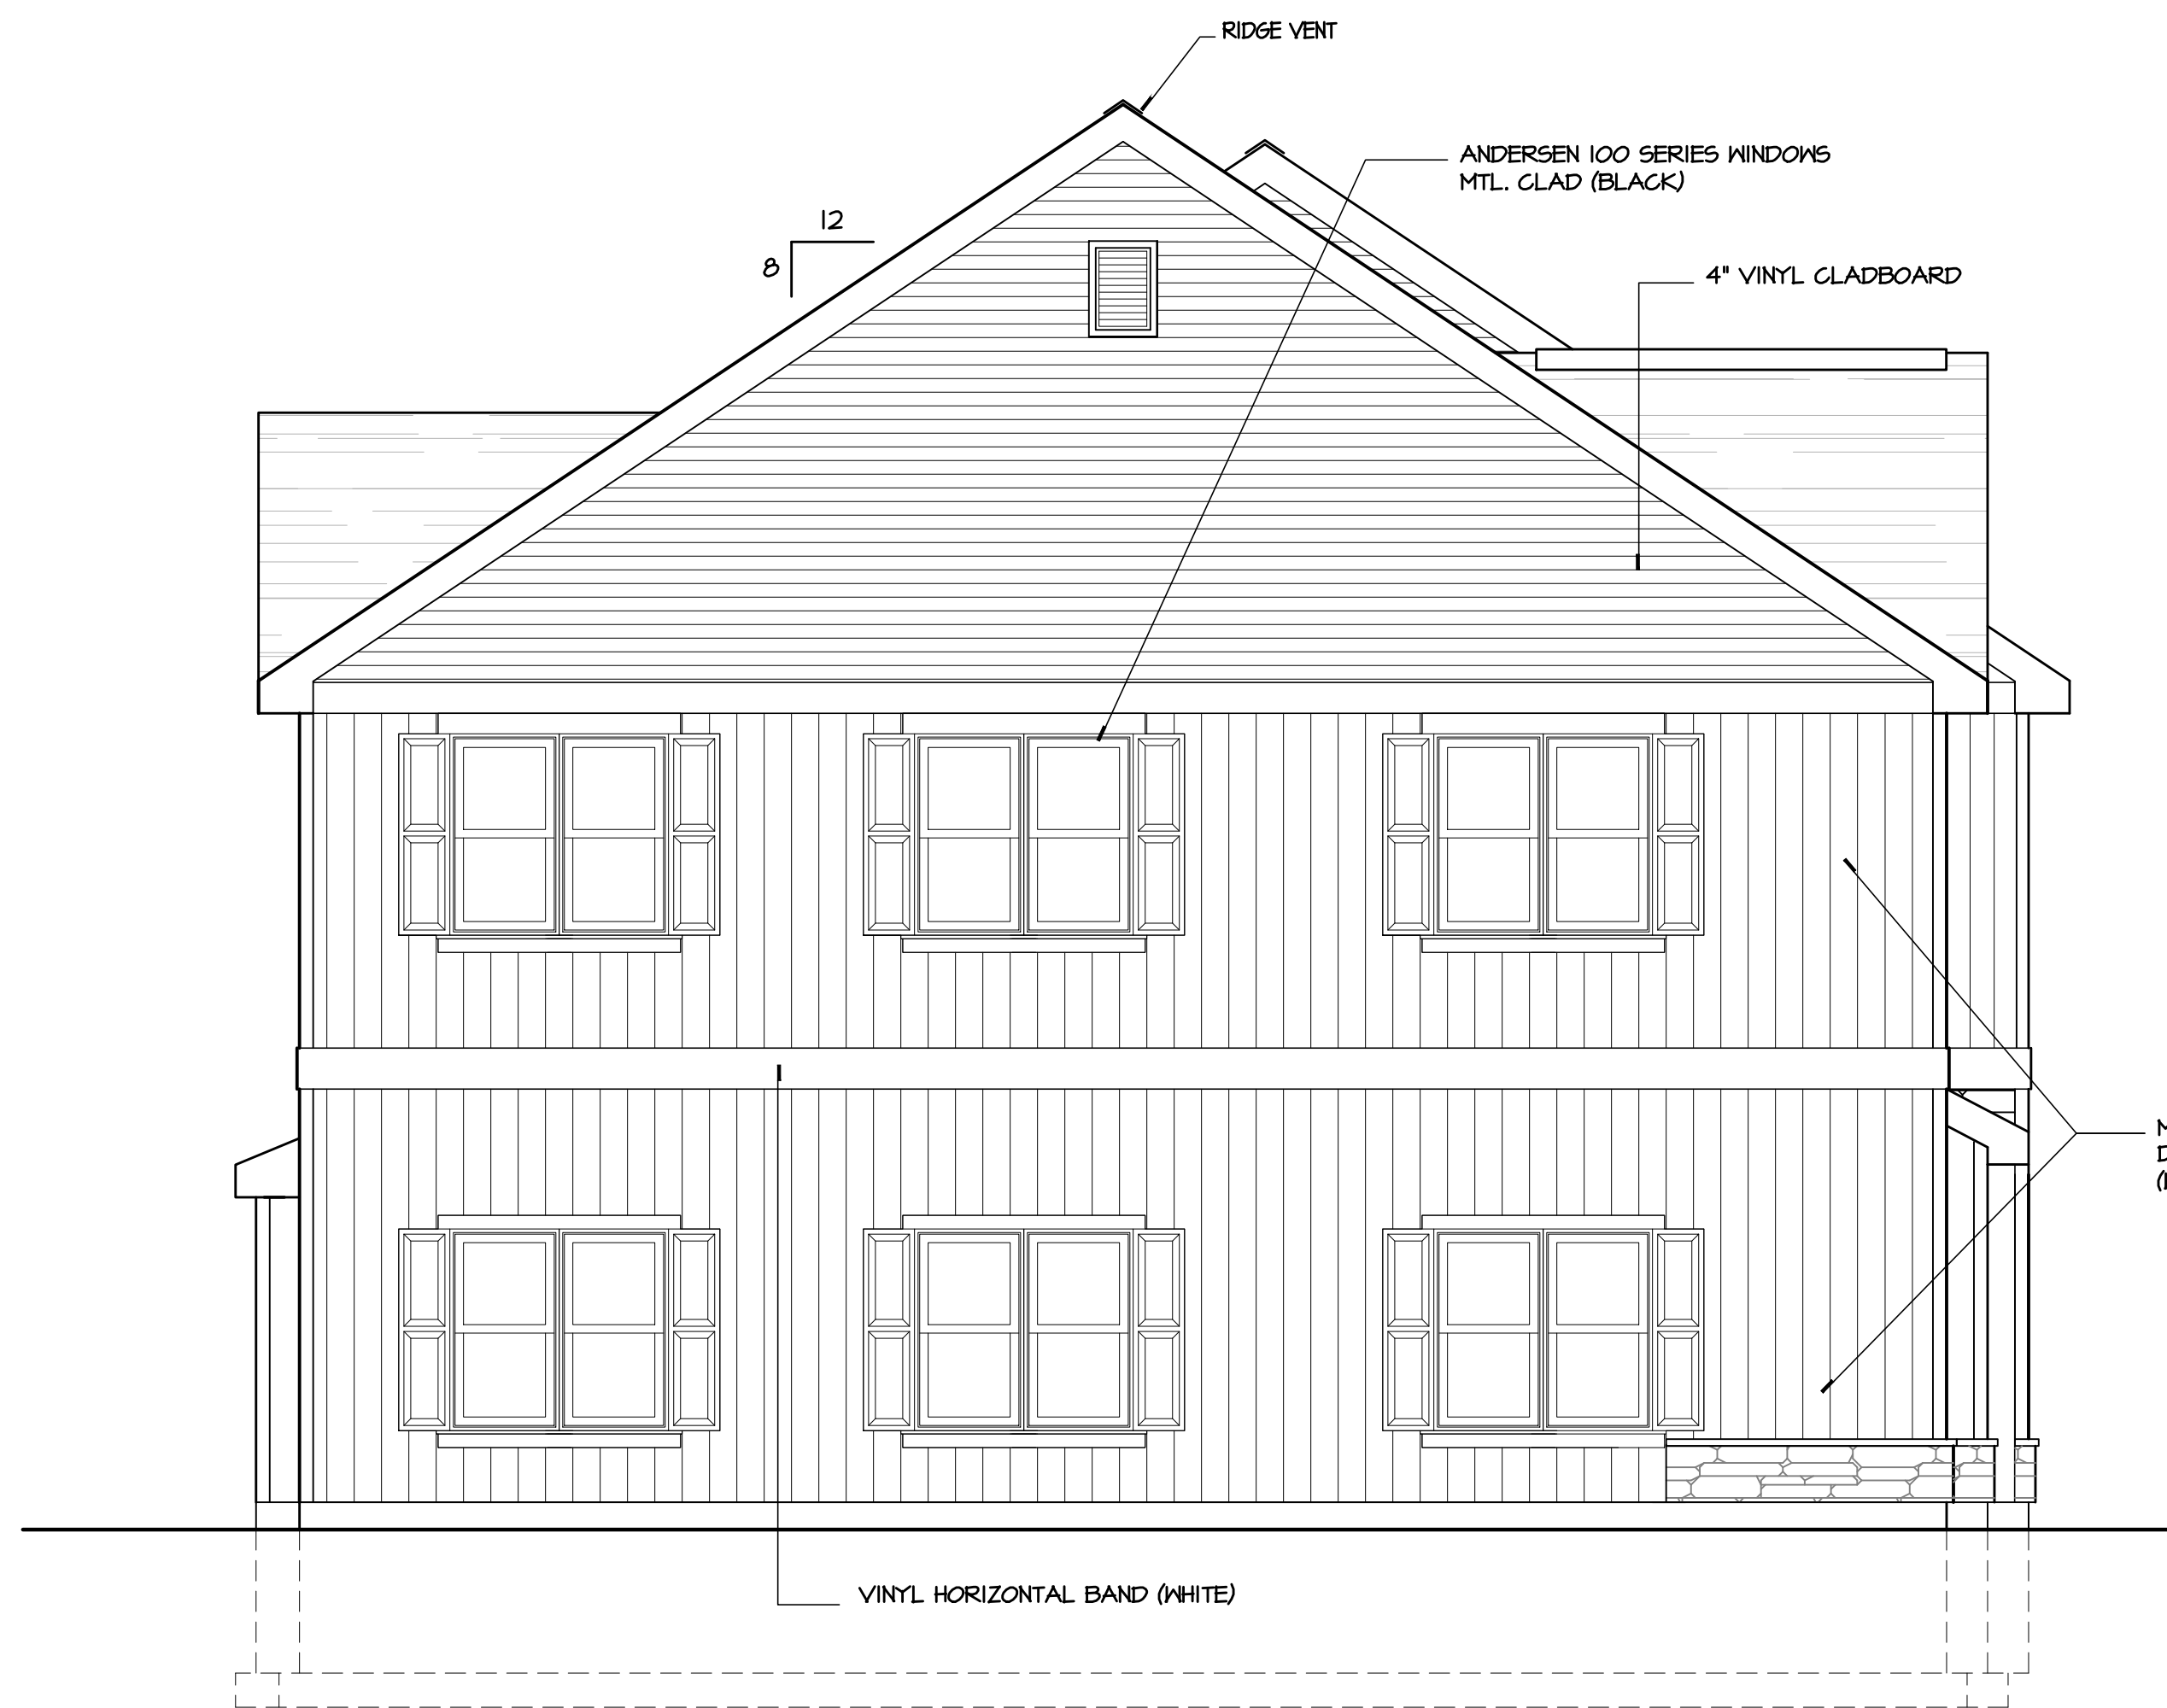

**LEFT SIDE ELEVATION**  
SCALE: 1/4"=1'-0"

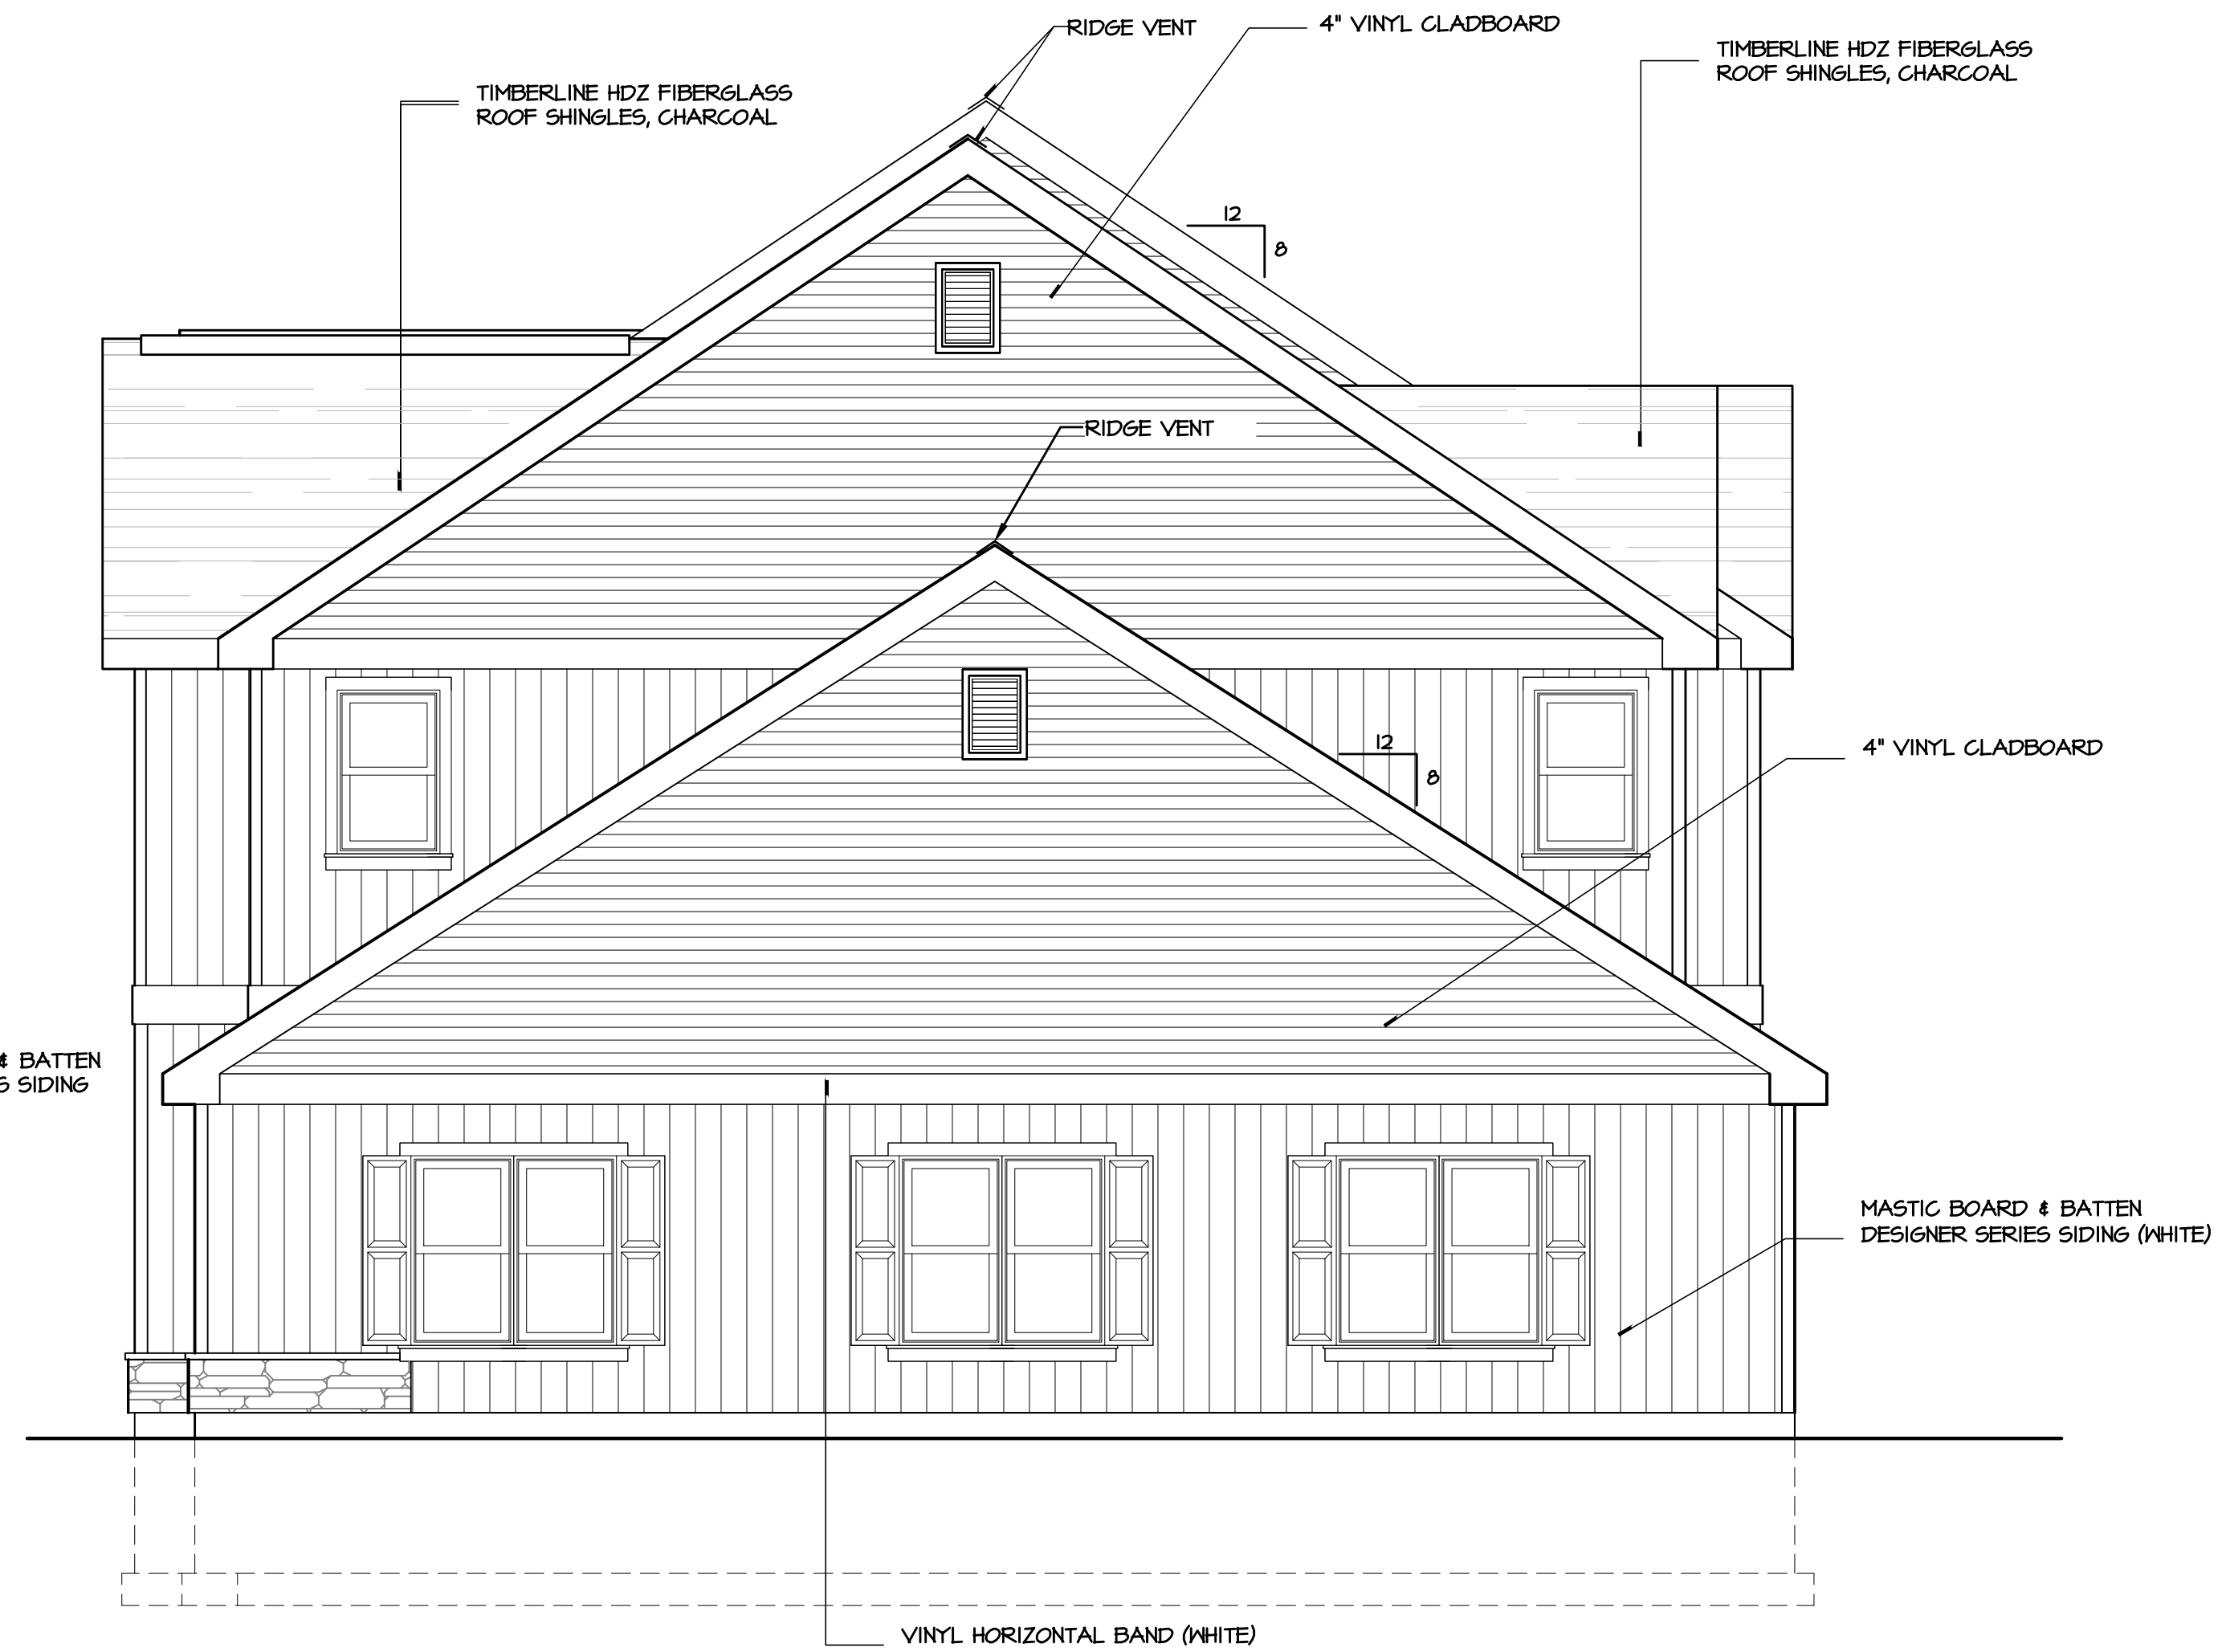

**RIGHT SIDE ELEVATION**  
SCALE: 1/4"=1'-0"

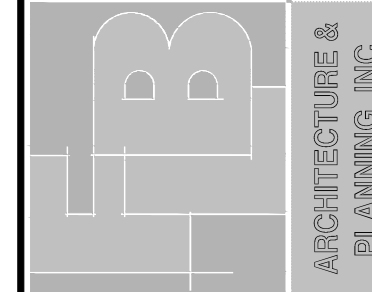

**FLB Architecture & Planning, Inc.**  
19 Silver Lane East Hartford CT 06118  
(860)568-4030 fax: (860)568-5129 e-mail: flb@flbarch.com web: www.flbarch.com

THIS DOCUMENT, THE IDEAS AND DESIGN THEREIN, IS THE PROPERTY OF FLB ARCHITECTURE & PLANNING, INC. IT IS TO BE USED ONLY FOR THE PROJECT OR IN PART FOR ANY OTHER PROJECT OR BY ANY OTHER PERSON, OR FOR ANY OTHER PURPOSE, WITHOUT THE WRITTEN AUTHORIZATION OF THE ARCHITECT. ARCHITECT WILL BEAR NO RESPONSIBILITY ARISING OUT OF SUCH USE.

SHEET TITLE  
"3 UNIT" RIGHT AND LEFT ELEVATION

SCALE  
AS NOTED

JOB NO.  
19084-10

DRAWN  
RVA

CHECKED  
AL

DATE  
02/13/20

THE OFFICES AT ADDISON SQUARE  
214 ADDISON ROAD  
GLASTONBURY, CONNECTICUT

A-204





FRONT ELEVATION 5 UNIT BUILDING TYP'L



REAR ELEVATION 5 UNIT BUILDING TYP'L




RIGHT SIDE ELEVATION 5 UNIT BUILDING TYP'L



**TIMBERLINE HD FIBERGLASS ROOF SHINGLES  
CHARCOAL**




**METAL STANDING SEAM ROOF  
SLATE GREY**

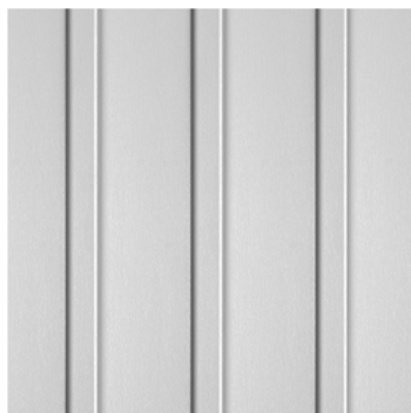

**PLYGEM BOARD & BATTEN  
VINYL SIDING  
DOVER WHITE**



**ANDERSEN 100 WINDOWS  
BLACK**

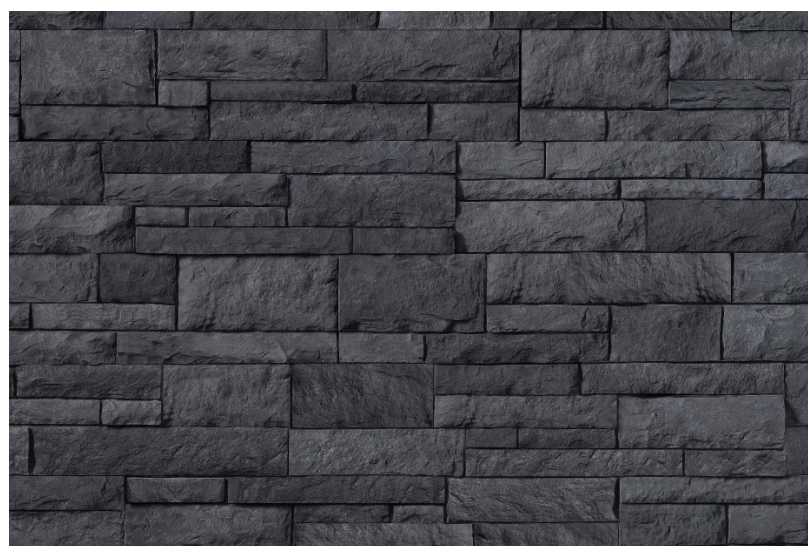

**VERSETTA STONE WATERTABLE TIGHT CUT  
NORTHERN ASH**