


BUILDING C & D - FIRST FLOOR PLAN

SCALE: 1/4"=1'-0"

- NOTES:**
1. FIRE EXTINGUISHER REQUIRED 1 PER FLOOR-TO BE INSTALLED AT TIME OF CONDO FIT OUT
 2. STRUCTURAL MEMBERS SUPPORTING EXIST STAIR TO BE PROTECTED BY 5/8" FIRE RATED GYPSUM WALLBOARD
 3. THESE ARE SHELL DOCUMENTS ONLY. BUILDING PERMITS ARE REQUIRED FOR ALL FIT-OUT WORK.
 4. ALL WINDOWS ON SIDE AND REAR ARE SUBJECT TO RELOCATION BASED ON UNIT DRAWINGS

P:\19084-10_Swyer_Glastonbury\FEB_Renderings\A-xxx_Prelim_Z.dwg, 9/9/2020 10:11:01 PM, DWG To PDF.pc3

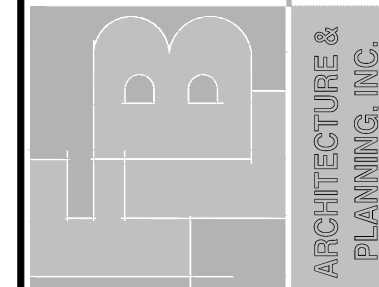


THIS DOCUMENT, THE IDEAS AND CONCEPTS HEREIN, AND ANY INSTRUMENT OF PROFESSIONAL SERVICES, IS THE PROPERTY OF THE ARCHITECT. IT IS TO BE USED ONLY FOR THE PROJECT OR IN PART FOR ANY OTHER PROJECT OR BY ANY OTHER PERSON, OR AUTHORIZED REPRESENTATIVE OF THE NAMED PERSON WITHOUT THE WRITTEN AUTHORIZATION OF THE ARCHITECT. THE ARCHITECT WILL BEAR NO RESPONSIBILITY FOR ANY USE OF THIS DOCUMENT SOLELY AT THE USER'S RISK, AND THE ARCHITECT WILL BEAR NO RESPONSIBILITY ARISING OUT OF SUCH USE.

FIB ARCHITECTURE & PLANNING, INC.
 19 Silver Lane East Hartford CT 06118
 (860)568-4030 fax: (860)568-5129 e-mail: fib@fibarch.com web: www.fibarch.com

SHEET TITLE: 4 UNIT BUILDING FIRST FLOOR PLAN
 JOB NAME: THE OFFICES AT ADDISON SQUARE
 214 ADDISON ROAD
 GLASTONBURY, CONNECTICUT

SCALE: AS NOTED
 JOB NO: 19084-10
 DRAWN: RVA
 CHECKED: AL
 DATE: 9/8/20
A-101

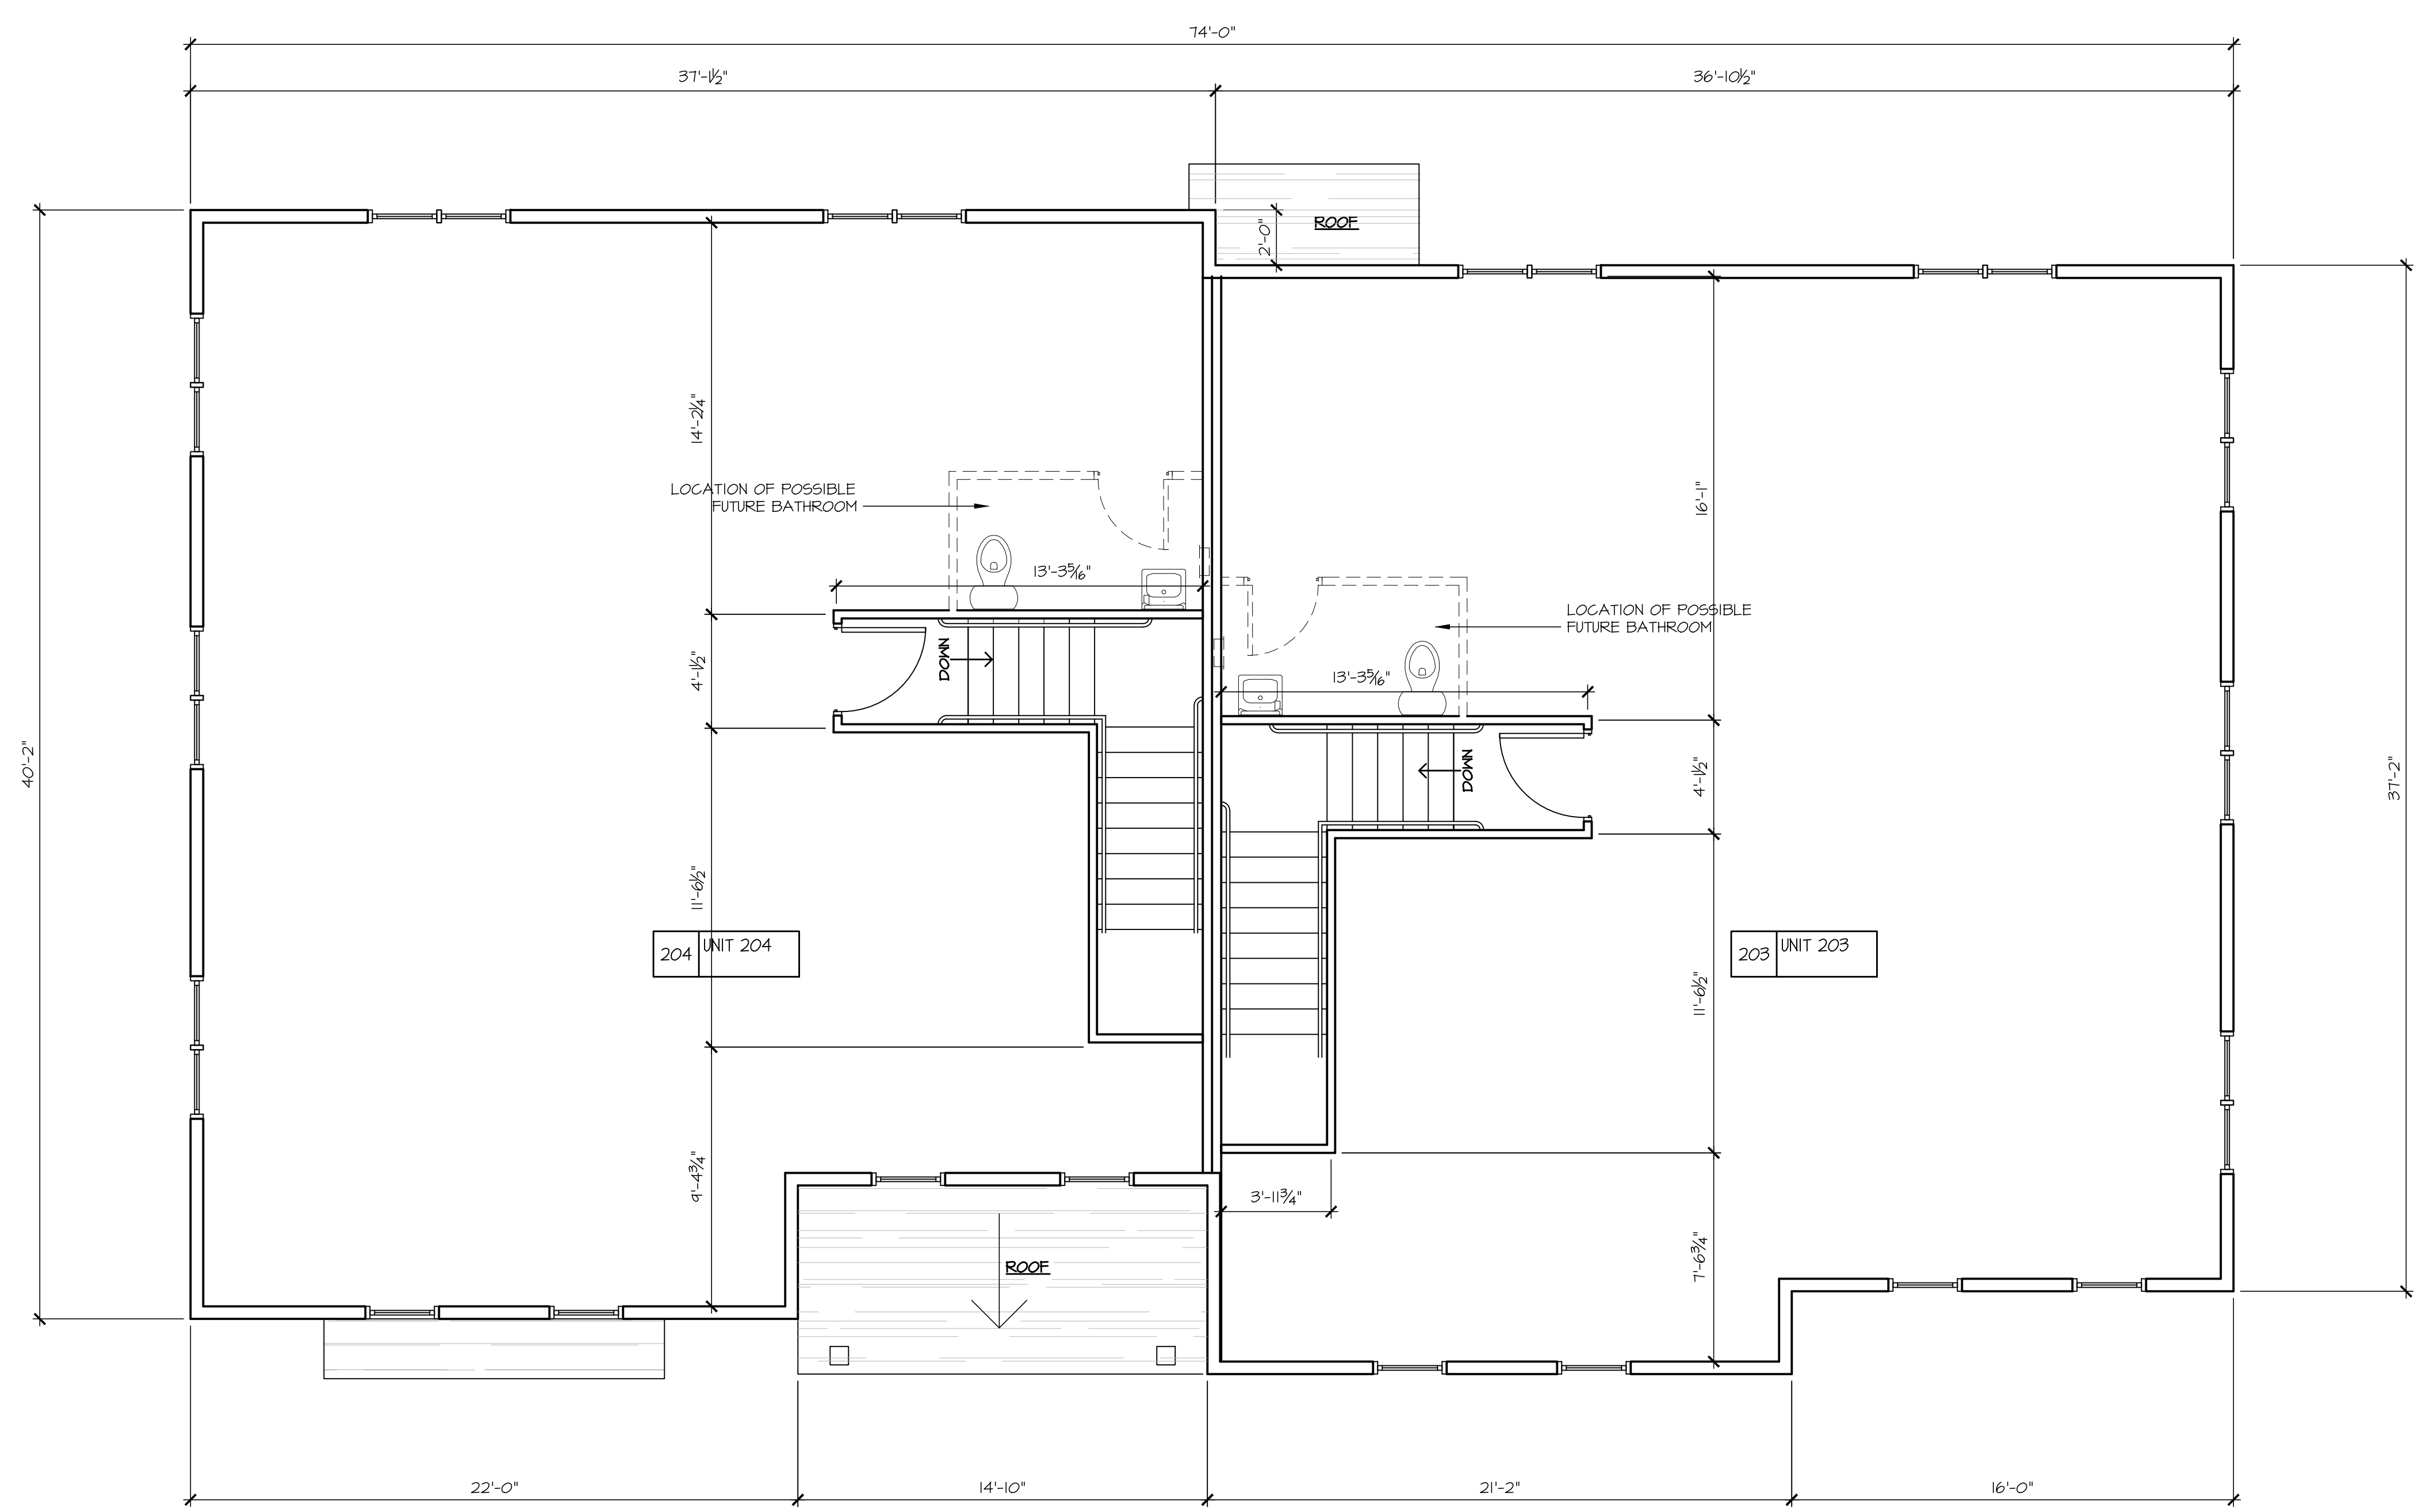


BUILDING C & D - SECOND FLOOR PLAN
 SCALE: 1/4"=1'-0"

- NOTES:**
1. FIRE EXTINGUISHER REQUIRED 1 PER FLOOR-TO BE INSTALLED AT TIME OF CONDO FIT OUT
 2. STRUCTURAL MEMBERS SUPPORTING EXIST STAIR TO BE PROTECTED BY 3/4" FIRE RATED GYPSUM HALLEBOARD
 3. THESE ARE SHELL DOCUMENTS ONLY. BUILDING PERMITS ARE REQUIRED FOR ALL FIT-OUT WORK.
 4. ALL WINDOWS ON SIDE AND REAR ARE SUBJECT TO RELOCATION BASED ON UNIT DRAWINGS

P:\19084.10_Swyer_Glastonbury\FEB_Renderings\A-XXX_Prelim_Z.dwg, 9/9/2020 10:11:02 PM, DWG To PDF.pc3

		THIS DOCUMENT, THE IDEAS AND CONCEPTS HEREIN, AS AN INSTRUMENT OF PROFESSIONAL SERVICES, IS THE PROPERTY OF THE ARCHITECT AND SHALL REMAIN HIS OR HER WHOLE OR IN PART, FOR ANY OTHER PROJECT OR BY ANY OTHER PERSON, OR AUTHORIZATION OF THE ARCHITECT, WITHOUT THE WRITTEN AUTHORIZATION OF THE ARCHITECT. ARCHITECT WILL BEAR NO RESPONSIBILITY ARISING OUT OF SUCH USE.	
SHEET TITLE 4 UNIT BUILDING SECOND FLOOR PLAN		JOB NAME THE OFFICES AT ADDISON SQUARE 214 ADDISON ROAD GLASTONBURY, CONNECTICUT	
SCALE AS NOTED	JOB NO. 1400410	A-102	
DRAWN RVA	CHECKED AL		
DATE 4/4/20			
19 Silver Lane East Hartford CT 06118 (860)568-4030 fax: (860)568-5129 e-mail: flh@flbarch.com web: www.flbarch.com			


P:\10084_10_Swyer_Glastonbury\FEB_Renderings\A-103_Prelim_Z.dwg, 9/9/2020 10:11:03 PM, DWG To PDF.pc3

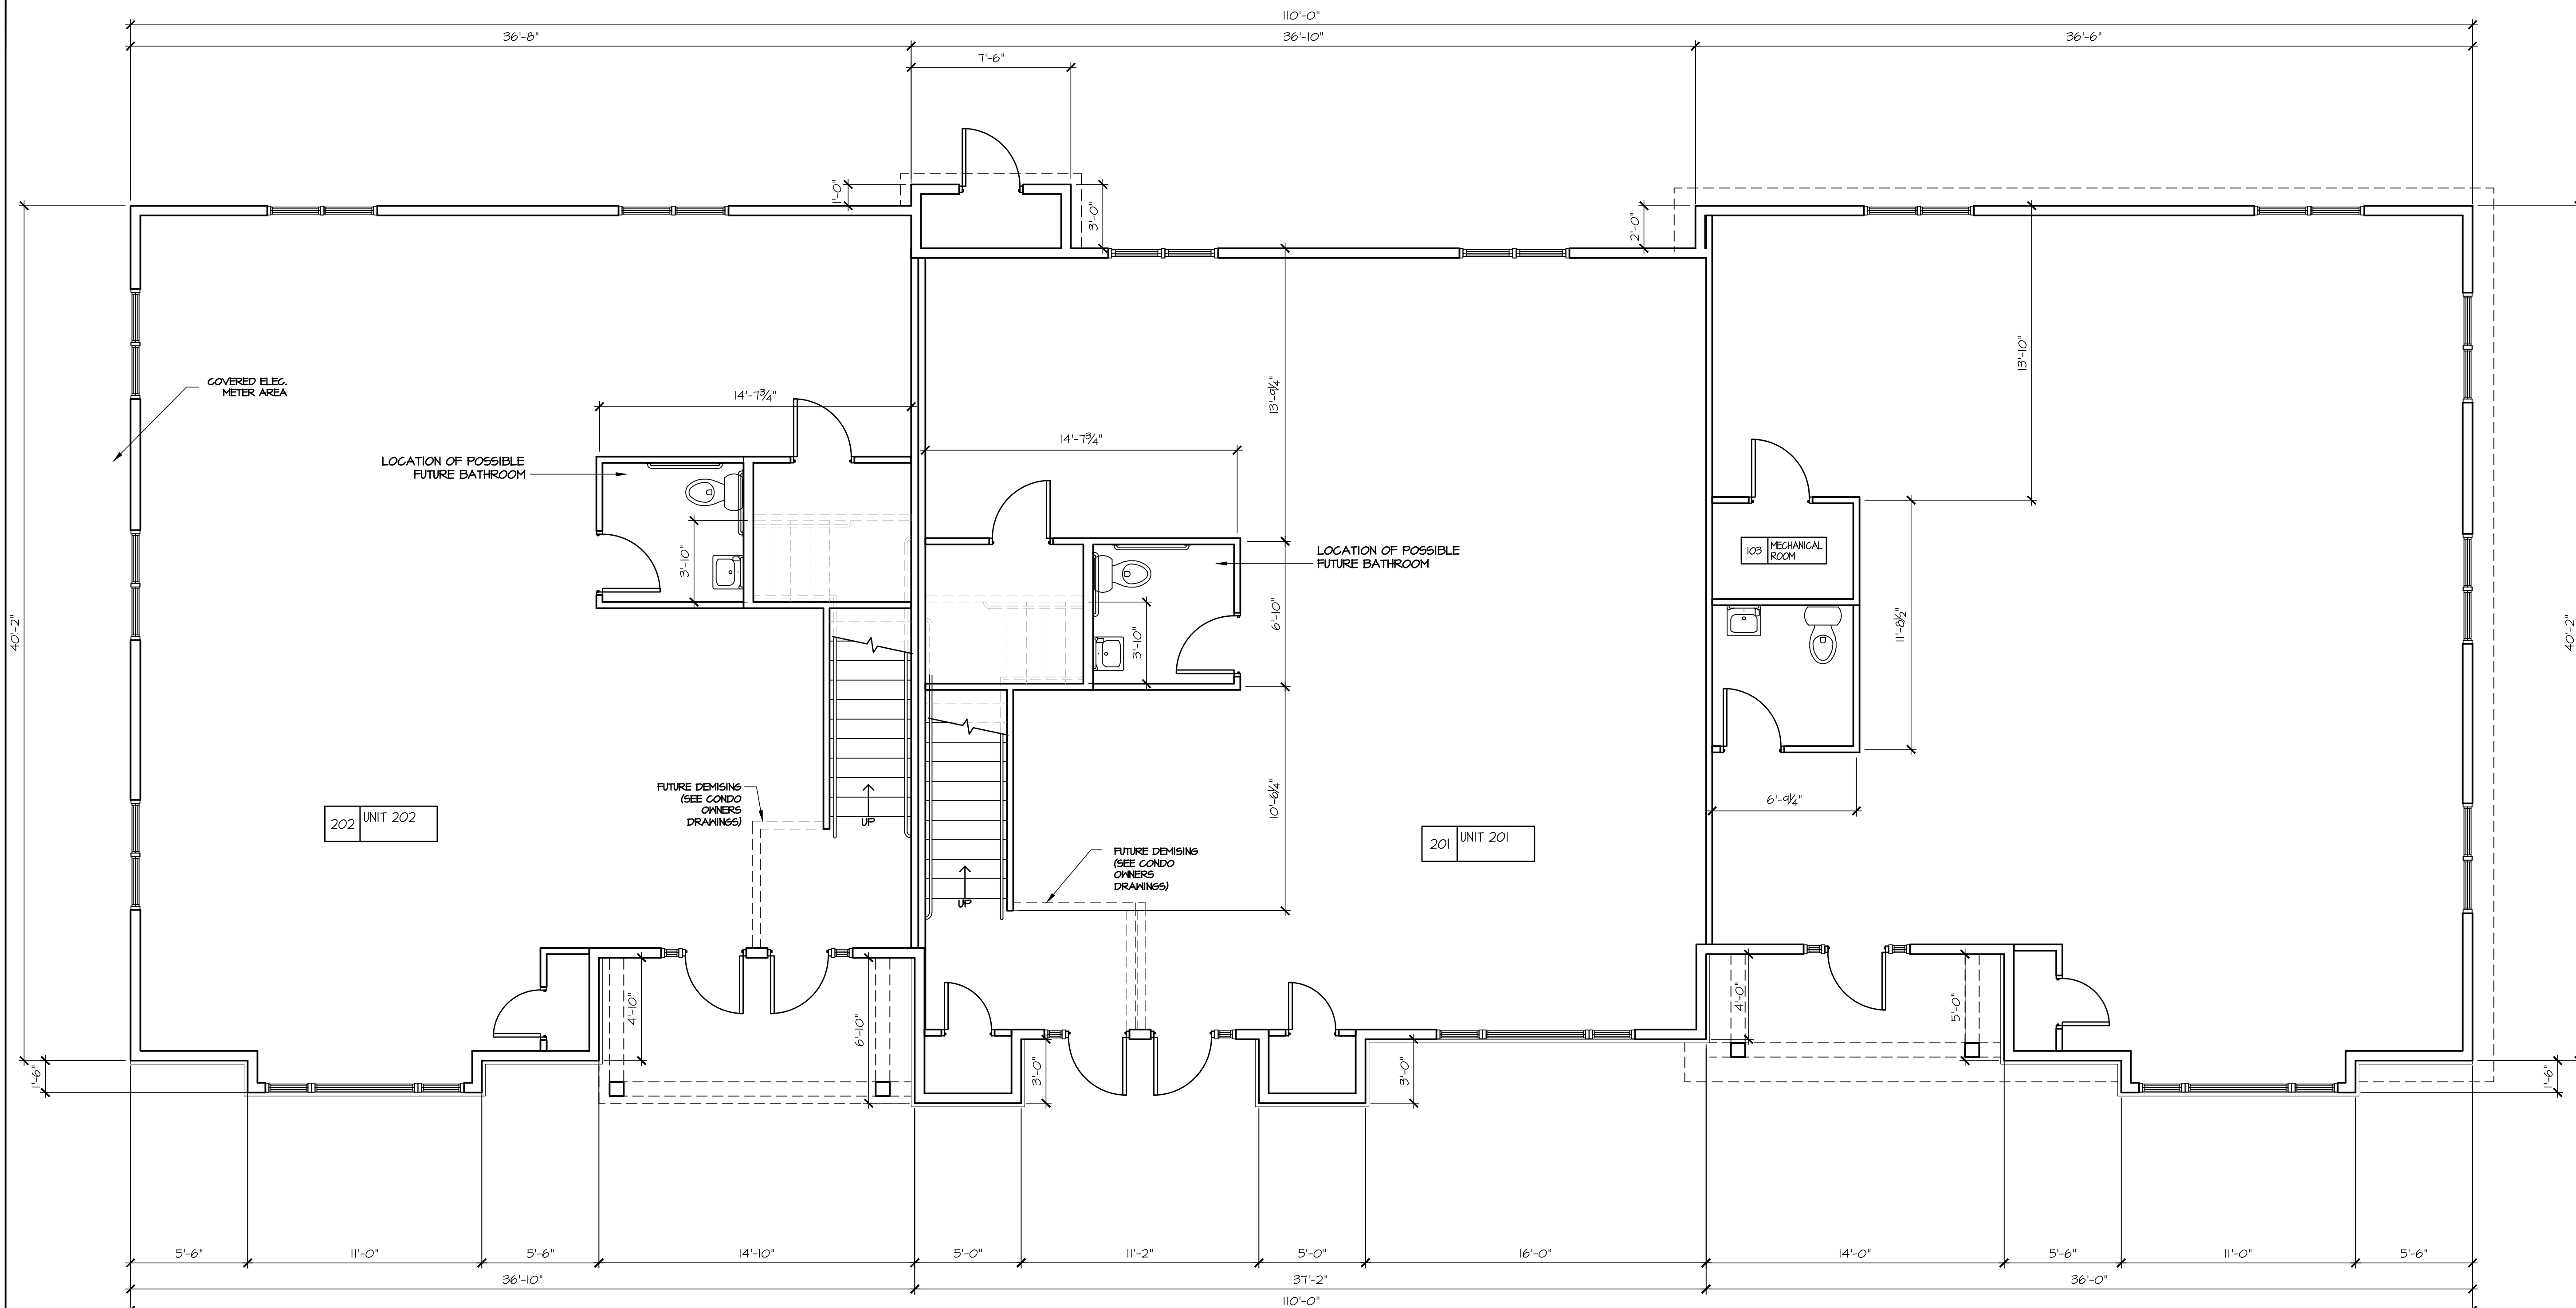


BUILDING A - FIRST FLOOR PLAN

SCALE: 1/4"=1'-0"

- NOTES:**
1. FIRE EXTINGUISHER REQUIRED 1 PER FLOOR-TO BE INSTALLED AT TIME OF CONDO FIT OUT
 2. STRUCTURAL MEMBERS SUPPORTING EXIST STAIR TO BE PROTECTED BY 5/8" FIRE RATED GYPSUM WALLBOARD
 3. THESE ARE SHELL DOCUMENTS ONLY. BUILDING PERMITS ARE REQUIRED FOR ALL FIT-OUT WORK.
 4. ALL WINDOWS ON SIDE AND REAR ARE SUBJECT TO RELOCATION BASED ON UNIT DRAWINGS

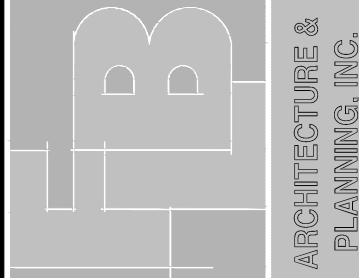	<p>THIS DOCUMENT, THE IDEAS AND CONCEPTS HEREIN, AS AN INSTRUMENT OF PROFESSIONAL SERVICE, IS THE PROPERTY OF THE ARCHITECT. IT IS TO BE USED ONLY FOR THE PROJECT OR IN PART FOR ANY OTHER PROJECT OR BY ANY OTHER PERSON, OR FOR ANY OTHER PURPOSE, WITHOUT THE WRITTEN AUTHORIZATION OF THE ARCHITECT. THE ARCHITECT WILL BEAR NO RESPONSIBILITY ARISING OUT OF SUCH USE.</p>
<p>FLB ARCHITECTURE & PLANNING, INC.</p>	<p>19 Silver Lane East Hartford CT 06118 (860)568-4030 fax: (860)568-5129 e-mail: flb@flbarch.com web: www.flbarch.com</p>
<p>SHEET TITLE</p>	<p>5 UNIT BUILDING FIRST FLOOR PLAN</p>
<p>SCALE</p>	<p>AS NOTED</p>
<p>JOB NO.</p>	<p>1408410</p>
<p>DRAWN</p>	<p>RVA</p>
<p>CHECKED</p>	<p>AL</p>
<p>DATE</p>	<p>9/9/20</p>
<p>JOB NAME</p>	<p>THE OFFICES AT ADDISON SQUARE 214 ADDISON ROAD GLASTONBURY, CONNECTICUT</p>
<p style="font-size: 24px; font-weight: bold;">A-103</p>	


P:\19084_10_Swyer_Glastonbury\FEB_Renderings\A-xxx_Prelim_Z.dwg, 9/9/2020 10:52:55 PM, DWG To PDF.pc3

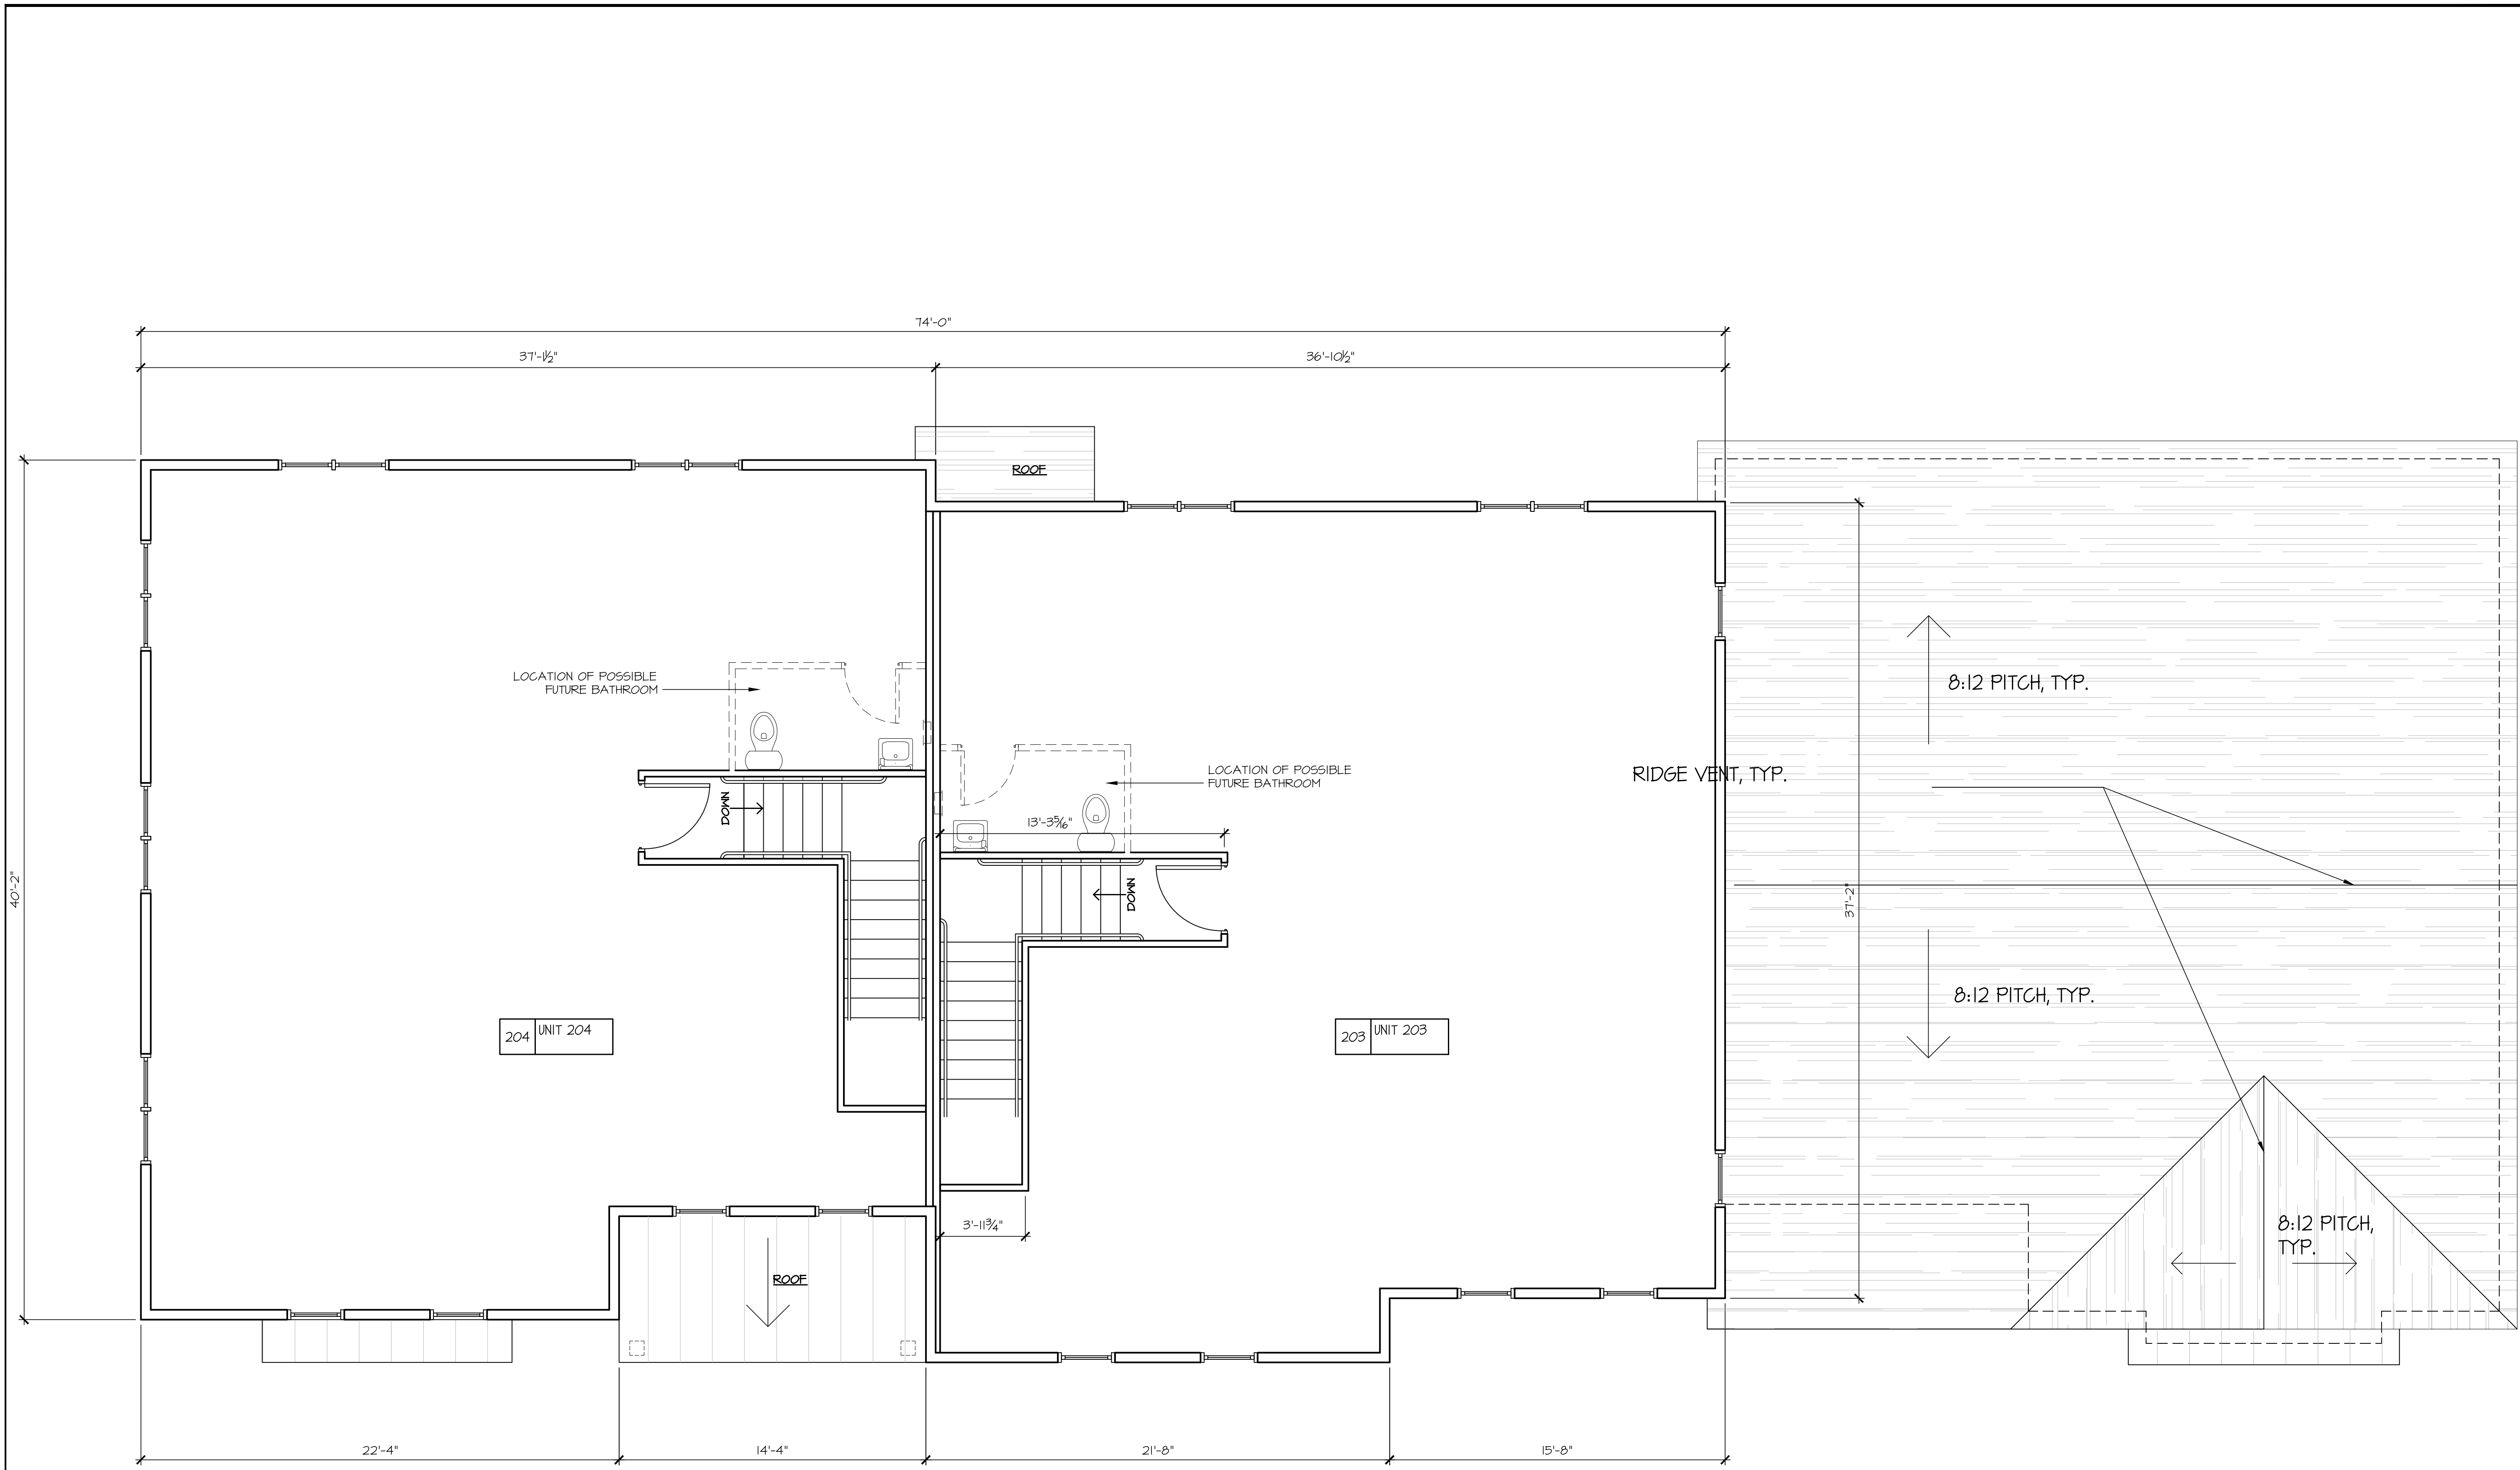


BUILDING A - SECOND FLOOR PLAN

SCALE: 1/4"=1'-0"

- NOTES:
1. FIRE EXTINGUISHER REQUIRED 1 PER FLOOR-TO BE INSTALLED AT TIME OF CONDO FIT OUT
 2. STRUCTURAL MEMBERS SUPPORTING EXIST STAIR TO BE PROTECTED BY 5/8" FIRE RATED GYPSUM WALLBOARD
 3. THESE ARE SHELL DOCUMENTS ONLY. BUILDING PERMITS ARE REQUIRED FOR ALL FIT-OUT WORK.
 4. ALL WINDOWS ON SIDE AND REAR ARE SUBJECT TO RELOCATION BASED ON UNIT DRAWINGS

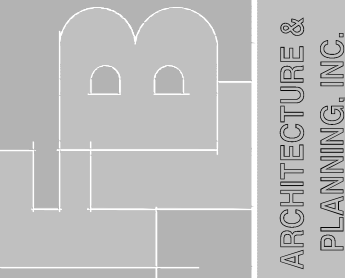	
<p>THIS DOCUMENT, THE IDEAS AND CONCEPTS HEREIN, AND ANY INSTRUMENT OF SERVICE, IS THE PROPERTY OF THE ARCHITECT. IT IS TO BE USED ONLY FOR THE PROJECT OR IN PART FOR ANY OTHER PROJECT OR BY ANY OTHER PERSON, OR FOR ANY OTHER PURPOSE, WITHOUT THE WRITTEN AUTHORIZATION OF THE ARCHITECT. THE ARCHITECT WILL BEAR NO RESPONSIBILITY ARISING OUT OF SUCH USE.</p>	
<p>FLB Architecture & Planning, Inc. 19 Silver Lane East Hartford CT 06118 (860)568-4030 fax: (860)568-5129 e-mail: flb@flbarch.com web: www.flbarch.com</p>	
<p>5 UNIT BUILDING SECOND FLOOR PLAN</p>	
<p>THE OFFICES AT ADDISON SQUARE</p>	
<p>218 ADDISON ROAD GLASTONBURY, CONNECTICUT</p>	
<p>A-104</p>	
<p>SHEET TITLE: 5 UNIT BUILDING SECOND FLOOR PLAN</p>	
<p>SCALE: AS NOTED</p>	
<p>JOB NO: 19084.10</p>	
<p>DRAWN: RVA</p>	
<p>CHECKED: AL</p>	
<p>DATE: 9/9/20</p>	

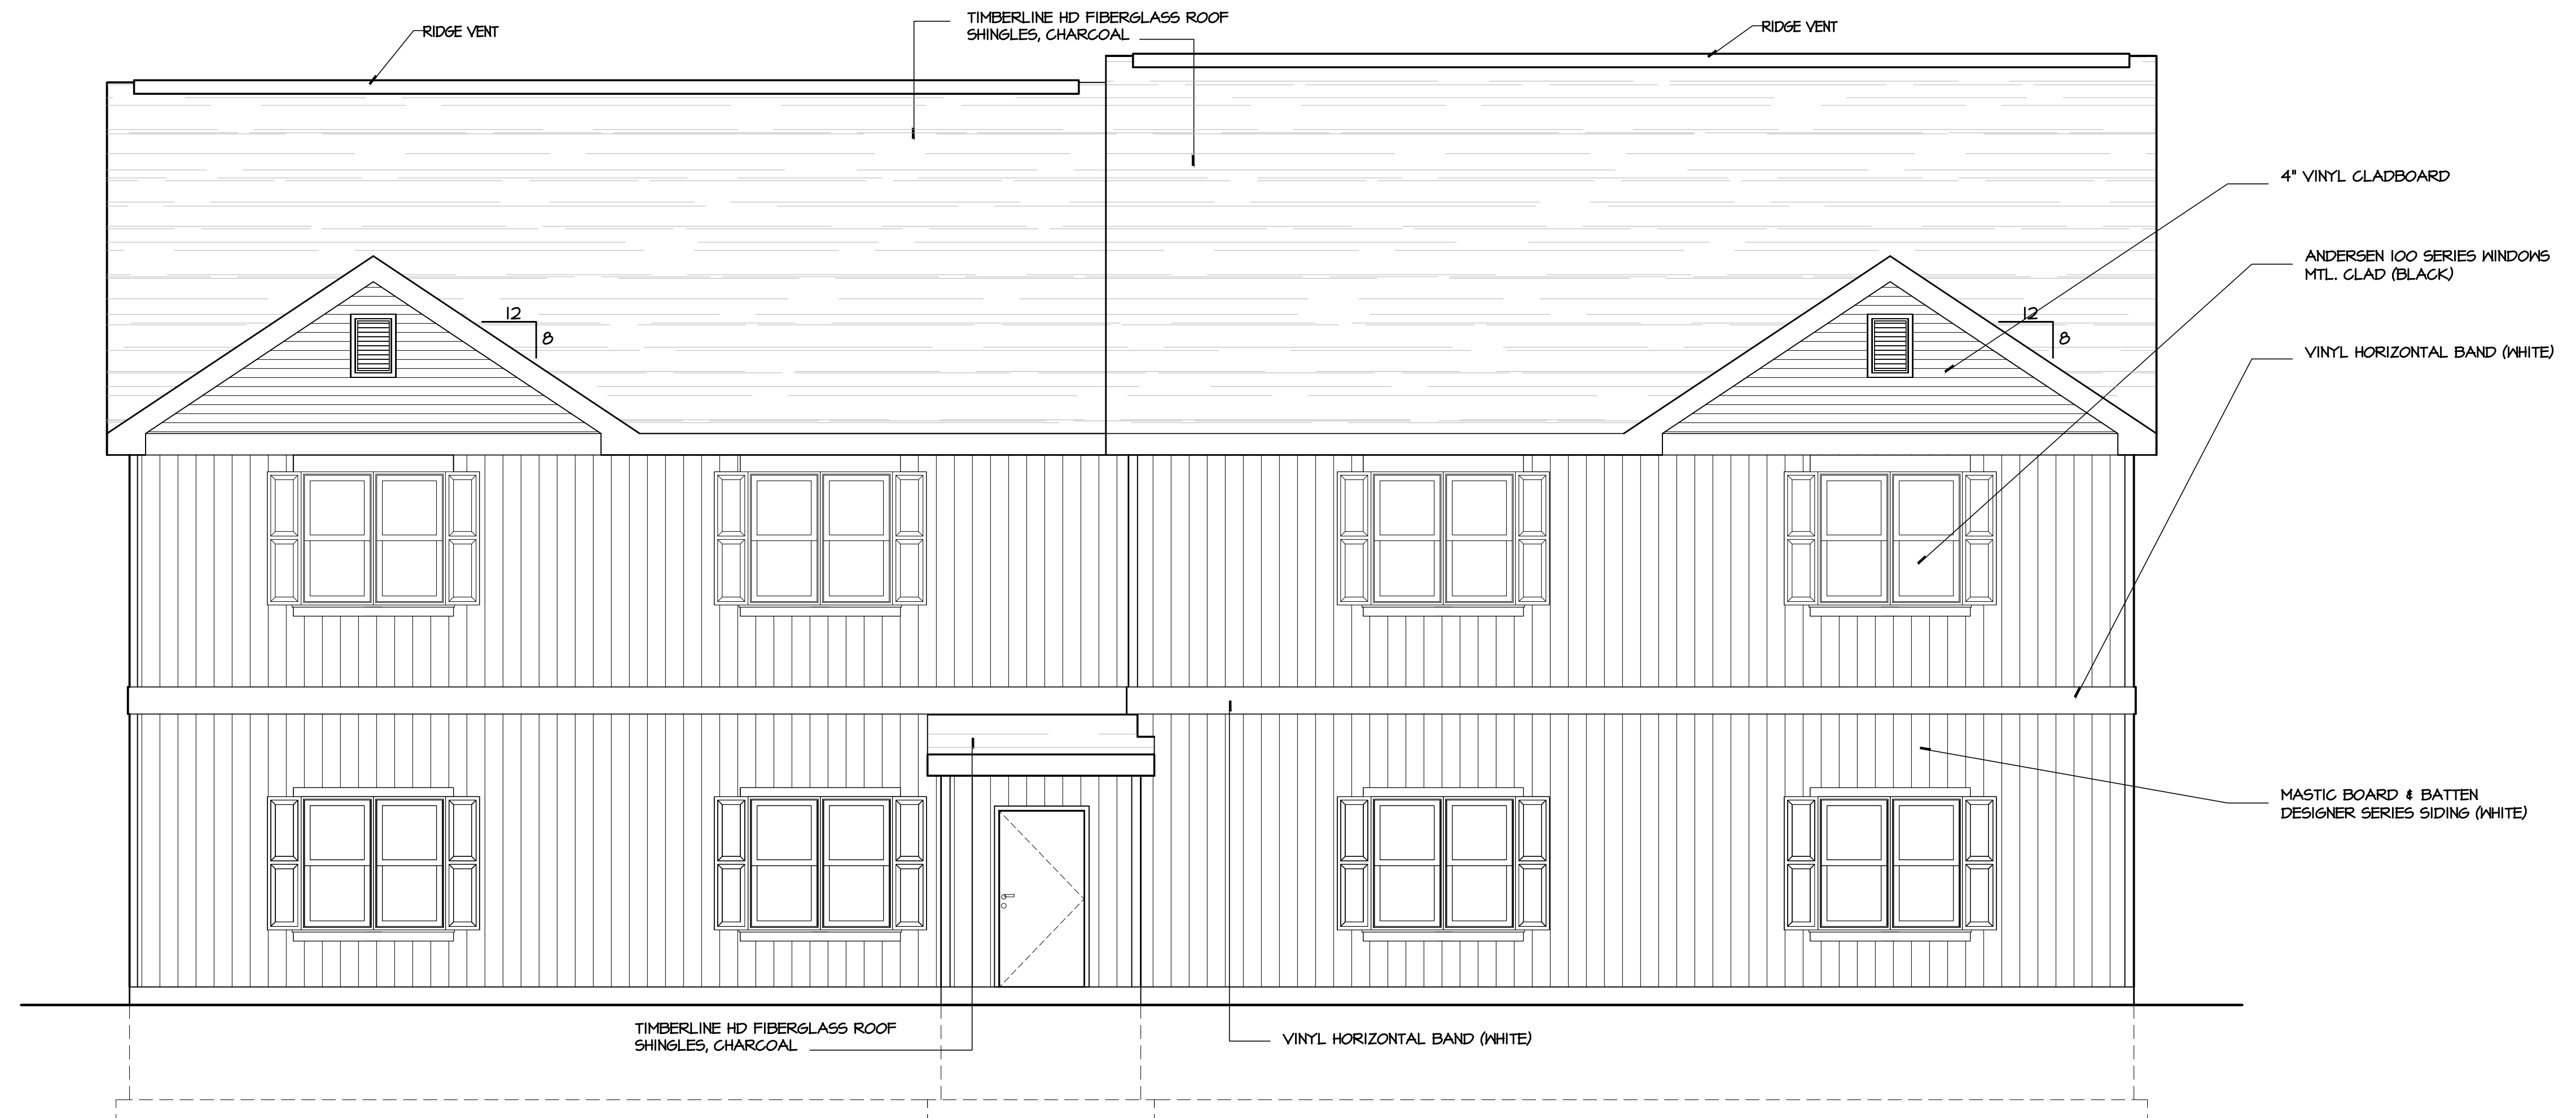


REAR ELEVATION
SCALE: 1/4"=1'-0"



FRONT ELEVATION
SCALE: 1/4"=1'-0"


<p>THIS DOCUMENT, THE IDEAS AND DESIGN THEREIN, IS THE PROPERTY OF FLB ARCHITECTURE & PLANNING, INC. IT IS TO BE USED ONLY FOR THE PROJECT OR IN PART FOR ANY OTHER PROJECT OR BY ANY OTHER PERSON, OR FOR ANY OTHER PURPOSE, WITHOUT THE WRITTEN AUTHORIZATION OF THE ARCHITECT. ARCHITECT WILL BEAR NO RESPONSIBILITY ARISING OUT OF SUCH USE.</p>	
<p>FLB ARCHITECTURE & PLANNING, INC. 19 Silver Lane East Hartford CT 06118 (860)568-4030 fax: (860)568-5129 e-mail: flb@flbarch.com web: www.flbarch.com</p>	
<p>4 UNIT BUILDING FRONT AND REAR ELEVATION</p>	
<p>THE OFFICES AT ADDISON SQUARE 218 ADDISON ROAD GLASTONBURY, CONNECTICUT</p>	
<p>SHEET TITLE</p>	<p>JOB NAME</p>
<p>SCALE AS NOTED</p>	<p>JOB NO. 14084.10</p>
<p>DRAWN RVA</p>	<p>A-201</p>
<p>CHECKED AL</p>	<p>DATE 02/13/20</p>

P:\13084.10_Swyer_Glastonbury\FEB_Renderings\A-Xxx_Prelim..._Z.dwg, 9/9/2020 10:11:04 PM, DWG To PDF.pc3

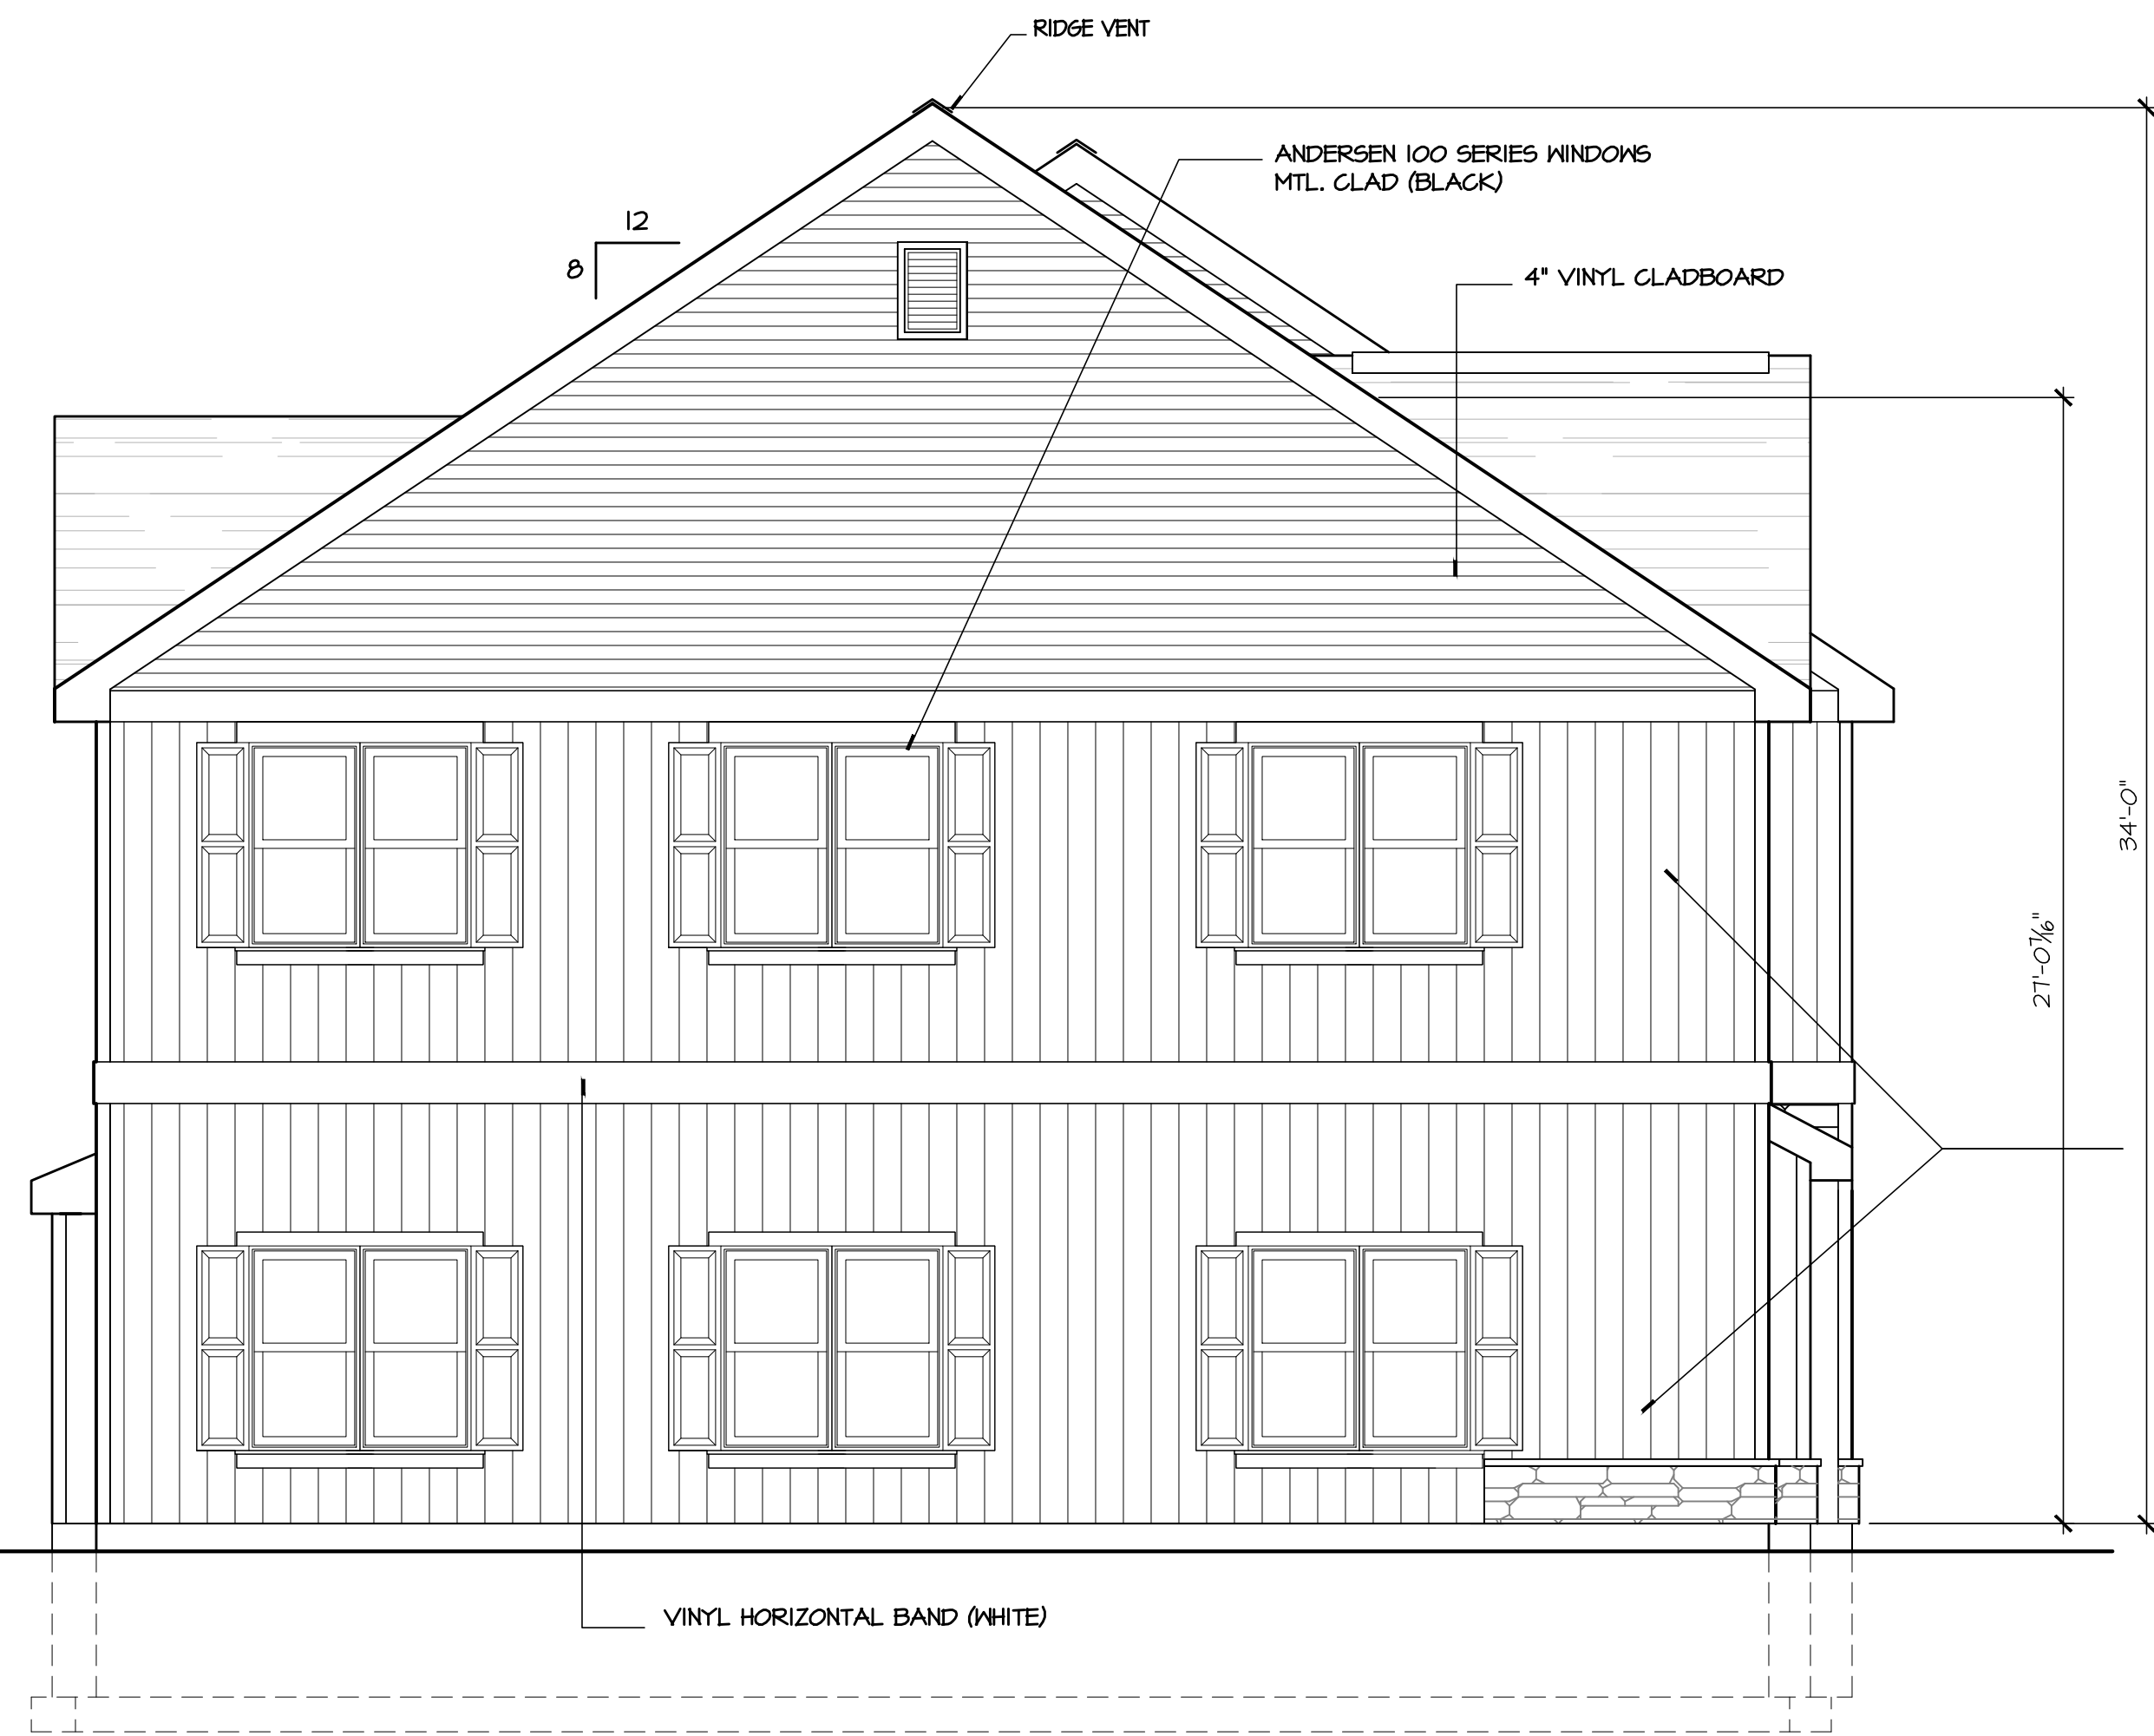


LEFT SIDE ELEVATION
SCALE: 1/4"=1'-0"

MASTIC BOARD & BATTEN
DESIGNER SERIES SIDING
(WHITE)

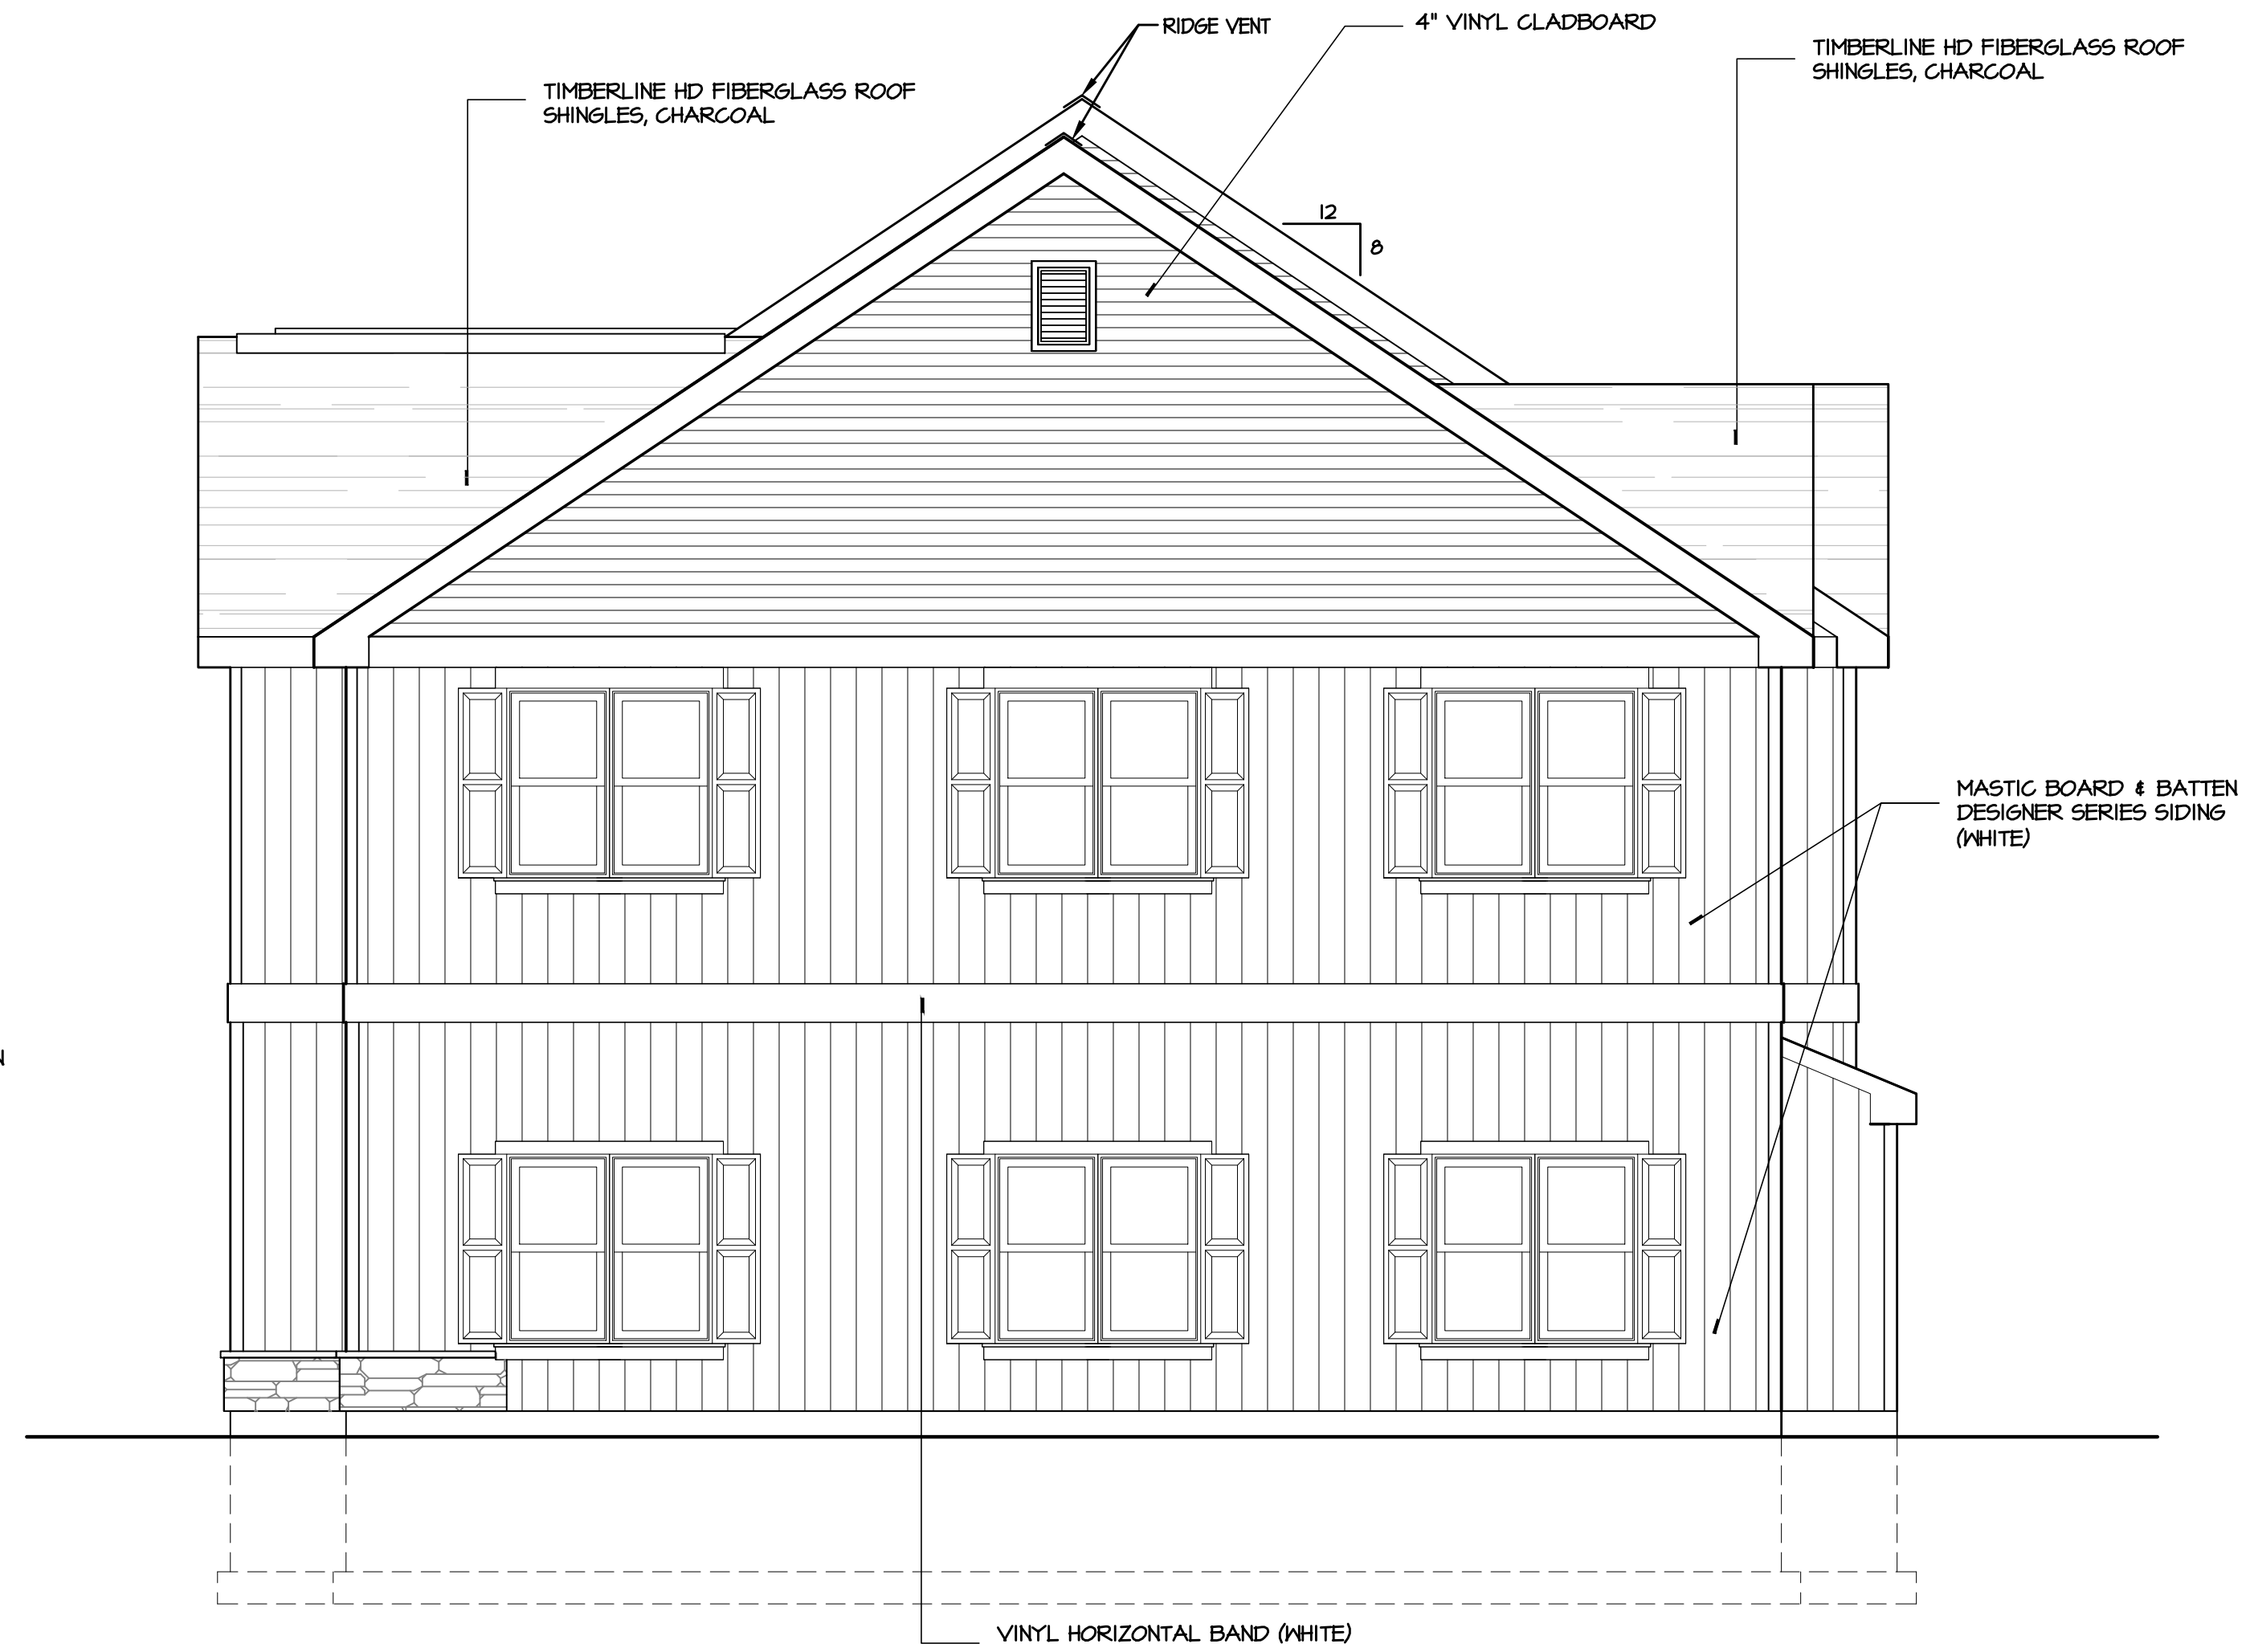

RIGHT SIDE ELEVATION
SCALE: 1/4"=1'-0"

MASTIC BOARD & BATTEN
DESIGNER SERIES SIDING
(WHITE)

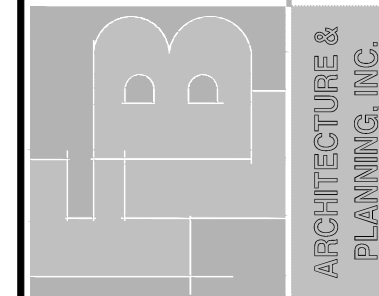

THIS DOCUMENT, THE IDEAS AND CONCEPTS HEREIN, AND ANY INSTRUMENT OF PROFESSIONAL SERVICES, IS THE PROPERTY OF THE ARCHITECT. IT IS TO BE USED ONLY FOR THE PROJECT OR IN PART FOR ANY OTHER PROJECT OR BY ANY OTHER PERSON OR FIRM WITHOUT THE WRITTEN AUTHORIZATION OF THE ARCHITECT. ARCHITECT WILL BEAR NO RESPONSIBILITY ARISING OUT OF SUCH USE.

FLB Architecture & Planning, Inc.
19 Silver Lane East Hartford CT 06118
(860)568-4030 fax: (860)568-5129 e-mail: flb@flbarch.com web: www.flbarch.com

SHEET TITLE
4 UNIT BUILDING RIGHT AND LEFT ELEVATION

SCALE
AS NOTED

JOB NO.
19084.10

DRAWN
RVA

CHECKED
AL

DATE
02/13/20

THE OFFICES AT ADDISON SQUARE
214 ADDISON ROAD
GLASTONBURY, CONNECTICUT

A-202



REAR ELEVATION


SCALE: 1/4"=1'-0"




FRONT ELEVATION

SCALE: 1/4"=1'-0"


THIS DOCUMENT THE IDEAS AND DESIGNS INCORPORATED HEREIN, AS AN INSTRUMENT OF PROFESSIONAL SERVICE, IS THE PROPERTY OF FIB ARCHITECTURE & PLANNING, INC. AND IS NOT TO BE USED, IN WHOLE OR IN PART, FOR ANY OTHER PROJECT WITHOUT THE WRITTEN AUTHORIZATION OF FIB ARCHITECTURE & PLANNING, INC. ANY SUCH UNAUTHORIZED USE WILL BE CONSIDERED A VIOLATION OF THE PROFESSIONAL ETHICS OF THE ARCHITECT AND WILL BE RESPONSIBILITY ARISING OUT OF SUCH USE.

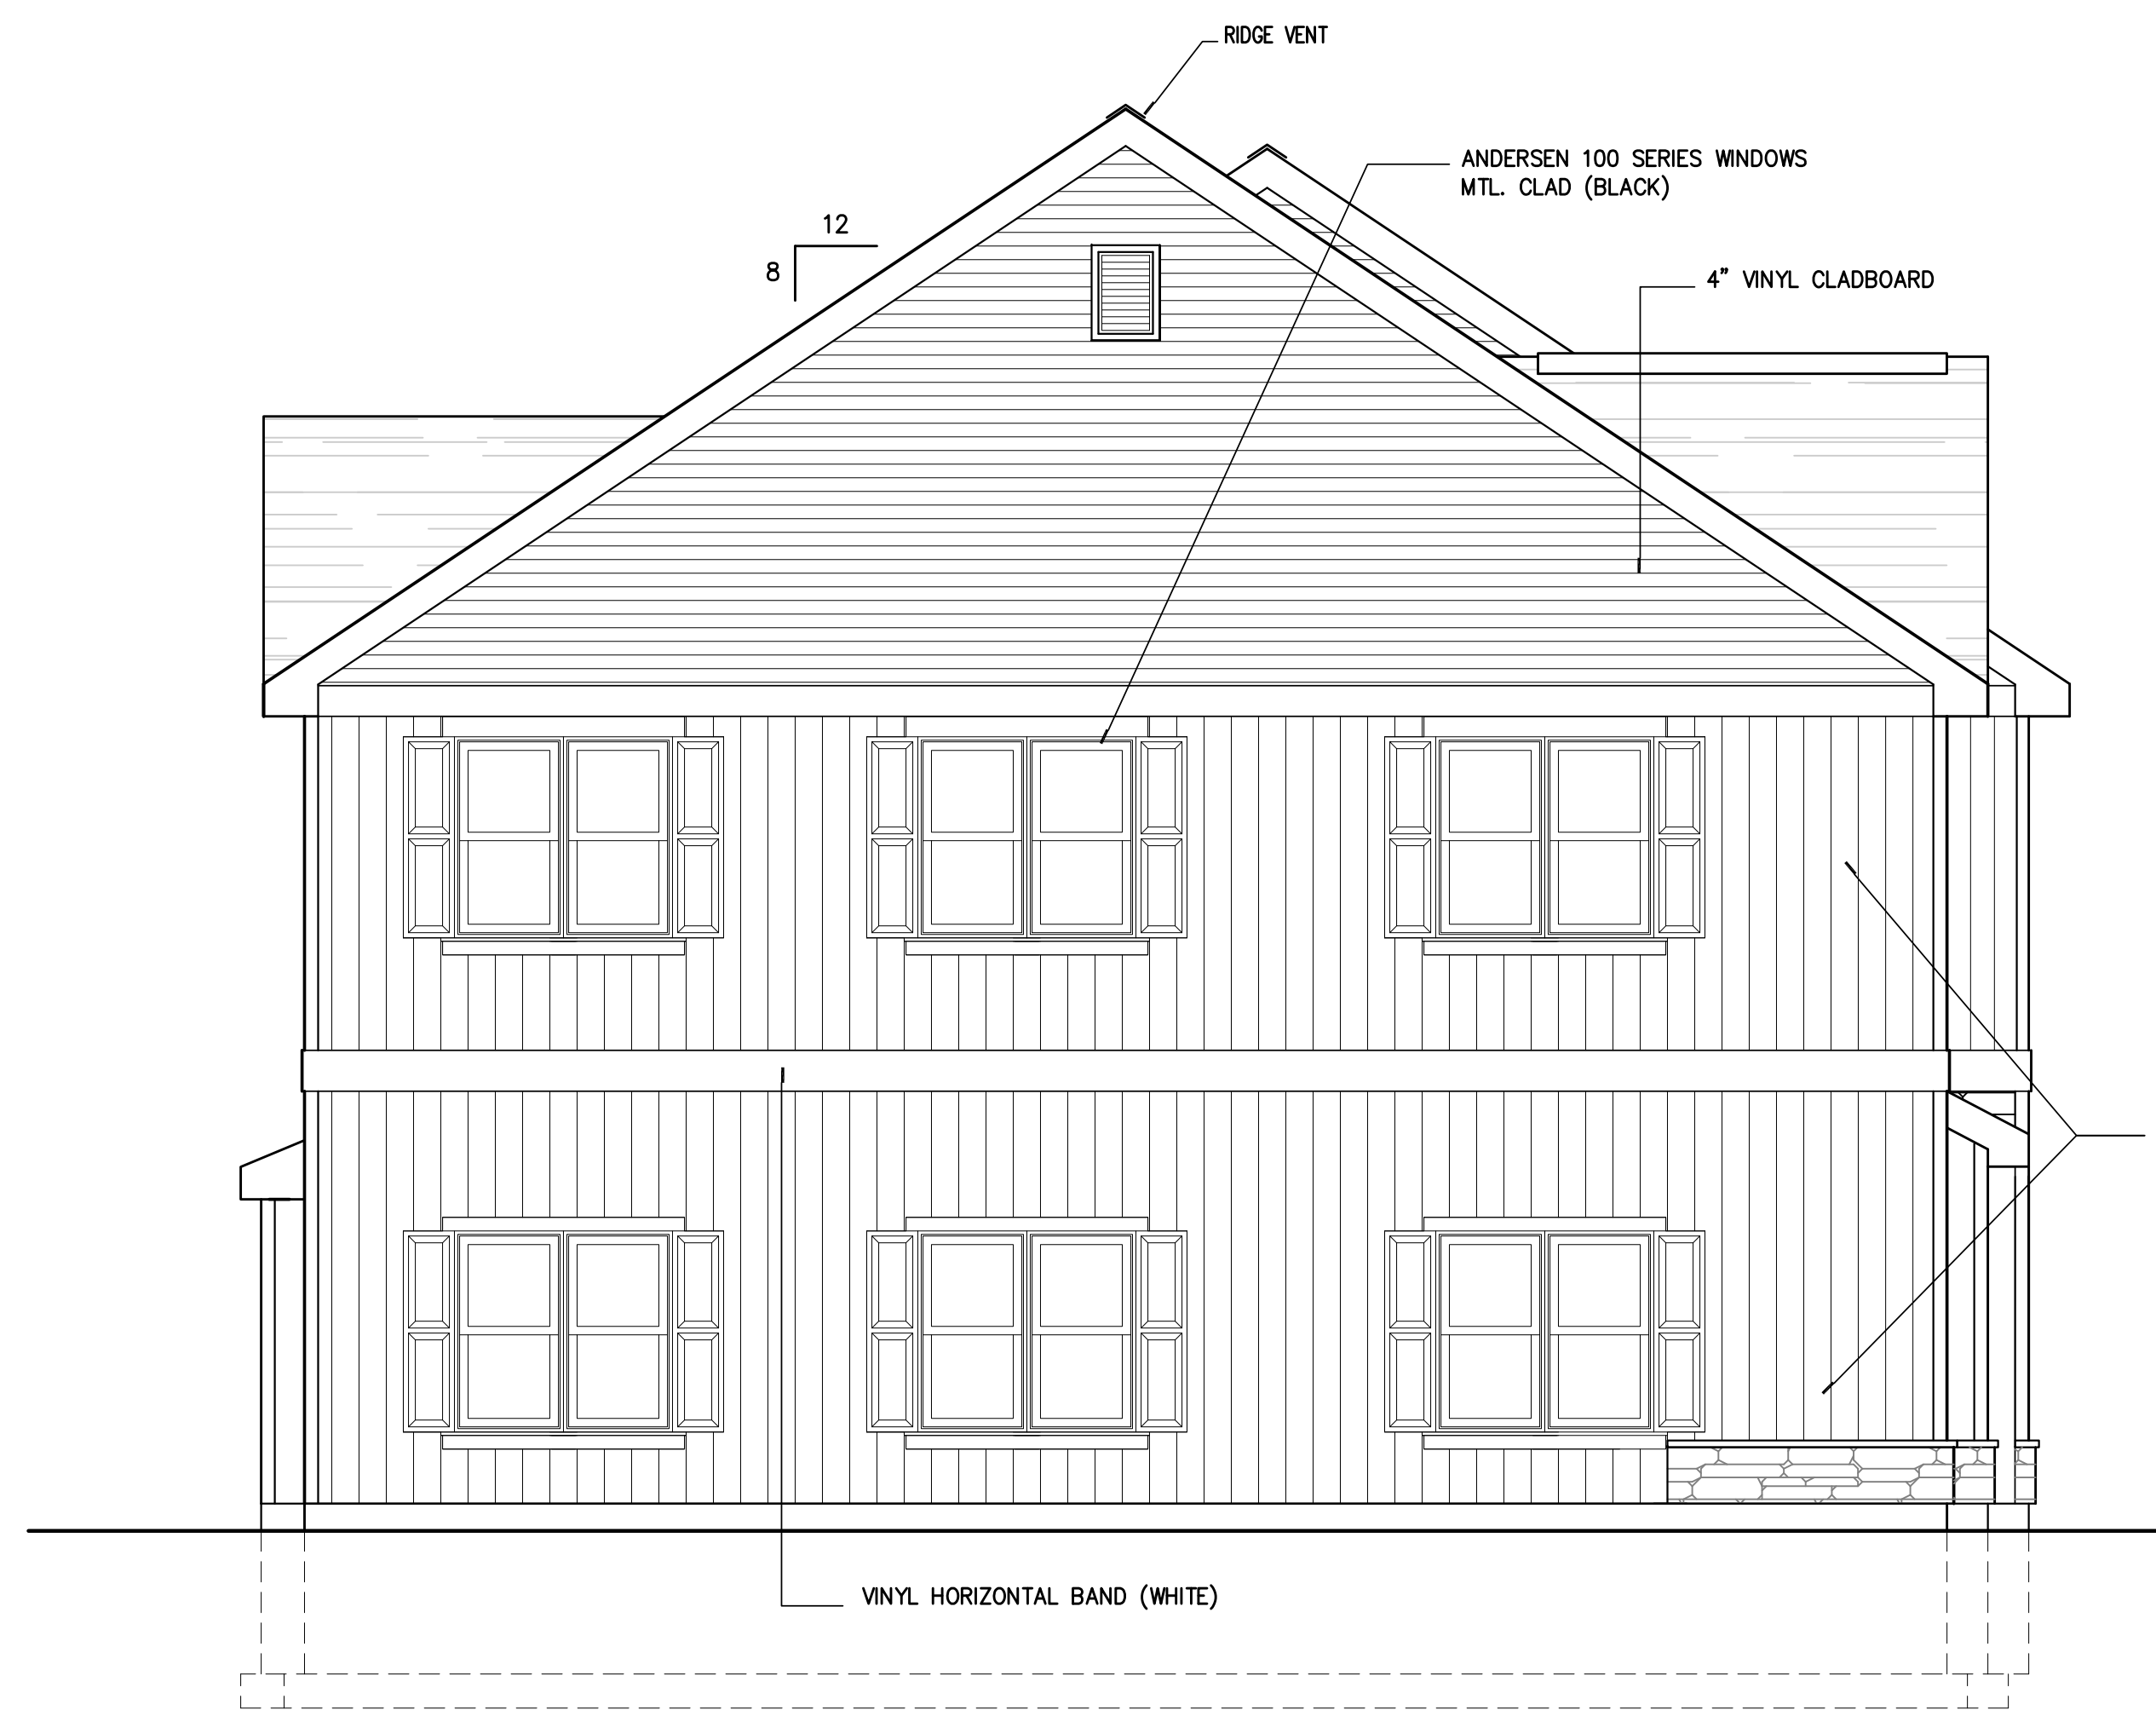

LEFT SIDE ELEVATION
SCALE: 1/4"=1'-0"

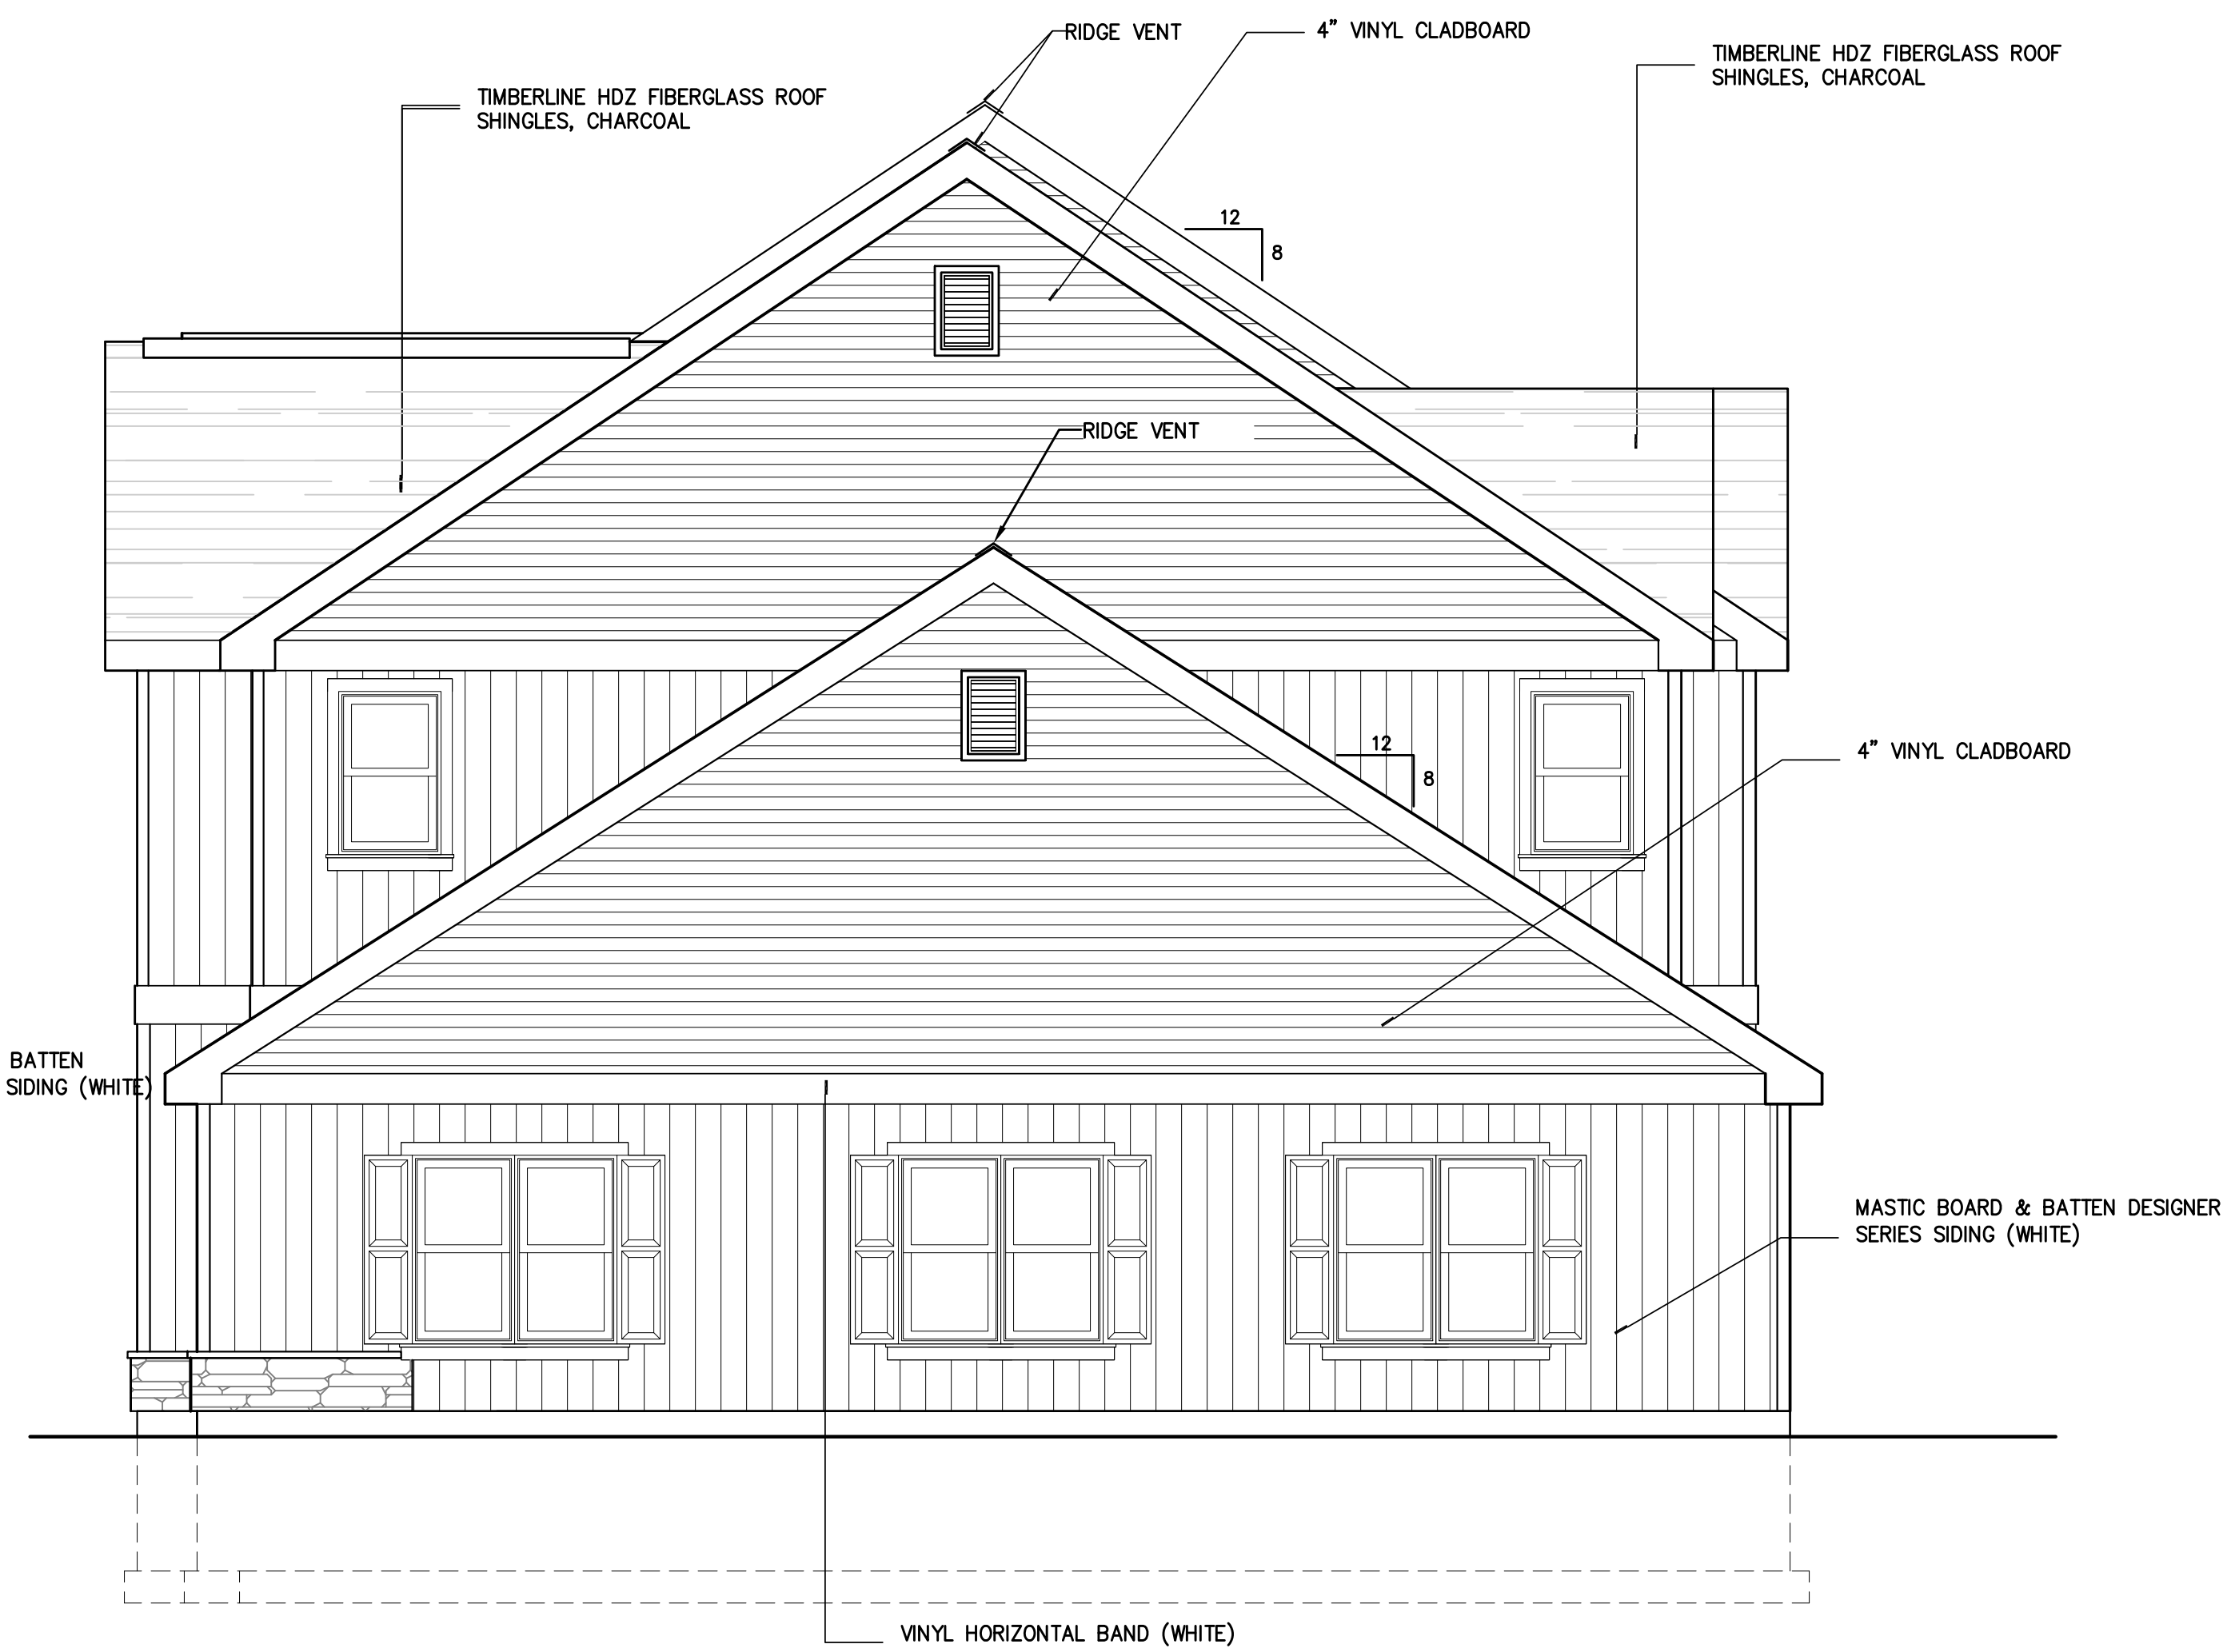

RIGHT SIDE ELEVATION
SCALE: 1/4"=1'-0"

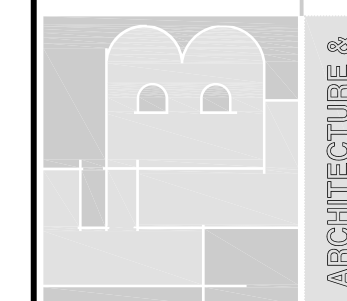

THIS DOCUMENT THE IDEAS AND DESIGNS INCORPORATED HEREIN, AS AN INSTRUMENT OF PROFESSIONAL SERVICE, IS THE PROPERTY OF FLB ARCHITECTURE & PLANNING, INC. IT IS TO BE USED ONLY FOR THE PROJECT AND SITE SPECIFICALLY IDENTIFIED HEREIN. NO PART OF THIS DOCUMENT IS TO BE REPRODUCED, COPIED, OR TRANSMITTED IN ANY FORM OR BY ANY MEANS, ELECTRONIC OR MECHANICAL, INCLUDING PHOTOCOPYING, RECORDING, OR BY ANY INFORMATION STORAGE AND RETRIEVAL SYSTEM, WITHOUT THE WRITTEN PERMISSION OF FLB ARCHITECTURE & PLANNING, INC. ANY SUCH UNAUTHORIZED USE WILL BE CONSIDERED A VIOLATION OF PROFESSIONAL ETHICS AND SUBJECT TO LEGAL ACTION AND LIABILITY ARISING OUT OF SUCH USE.

FLB ARCHITECTURE & PLANNING, INC.
19 Silver Lane East Hartford CT 06118
(860)568-4090 fax: (860)568-5129 e-mail: flb@flbarch.com web: www.flbarch.com

SHEET TITLE
5 UNIT RIGHT AND LEFT ELEVATION

JOB NAME
THE OFFICES AT ADDISON SQUARE
219 ADDISON ROAD
GLASTONBURY, CONNECTICUT

SCALE
AS NOTED

JOB NO.
19084.10

DRAWN
RVA

CHECKED
AL

DATE
02/13/20

A-204



FRONT ELEVATION 5 UNIT BUILDING TYP'L



REAR ELEVATION 5 UNIT BUILDING TYP'L




RIGHT SIDE ELEVATION 5 UNIT BUILDING TYP'L



**TIMBERLINE HD FIBERGLASS ROOF SHINGLES
CHARCOAL**




**METAL STANDING SEAM ROOF
SLATE GREY**

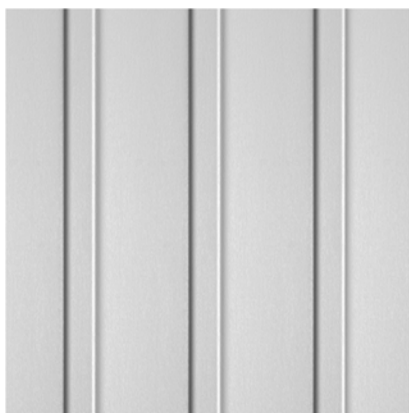

**PLYGEM BOARD & BATTEN
VINYL SIDING
DOVER WHITE**



**ANDERSEN 100 WINDOWS
BLACK**

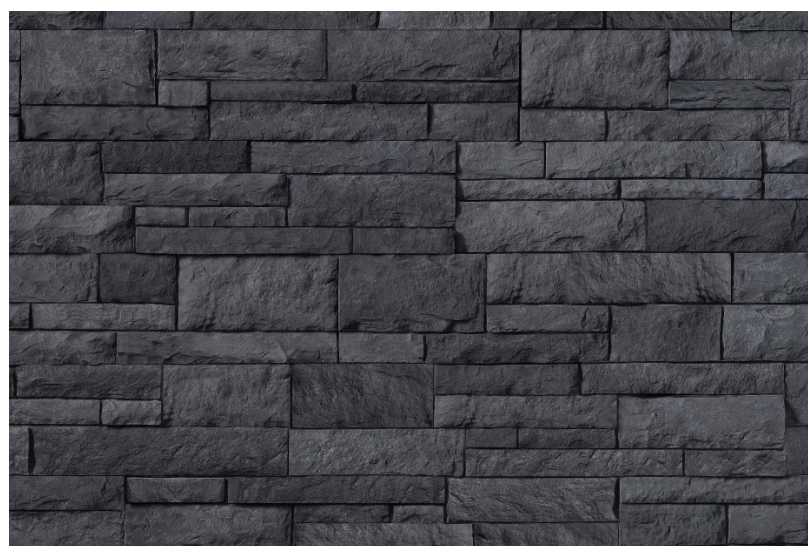

**VERSETTA STONE WATERTABLE TIGHT CUT
NORTHERN ASH**