




DRAWN BY: MENEZ ARCHITECTURE

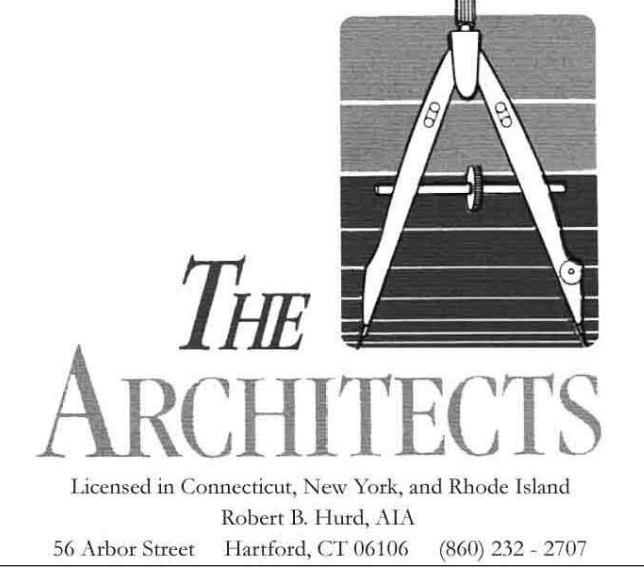


| REVISIONS | | |
|-----------|------|-------------|
| NO. | DATE | DESCRIPTION |
| | | |
| | | |
| | | |

EXTERIOR RENOVATION
 130 Shelley Lane,
 Glastonbury CT, 06033

DRAWING TITLE:
 FLOOR PLAN

SCALE: $\frac{1}{4}" = 1'$


DRAWING NUMBER:
A-1

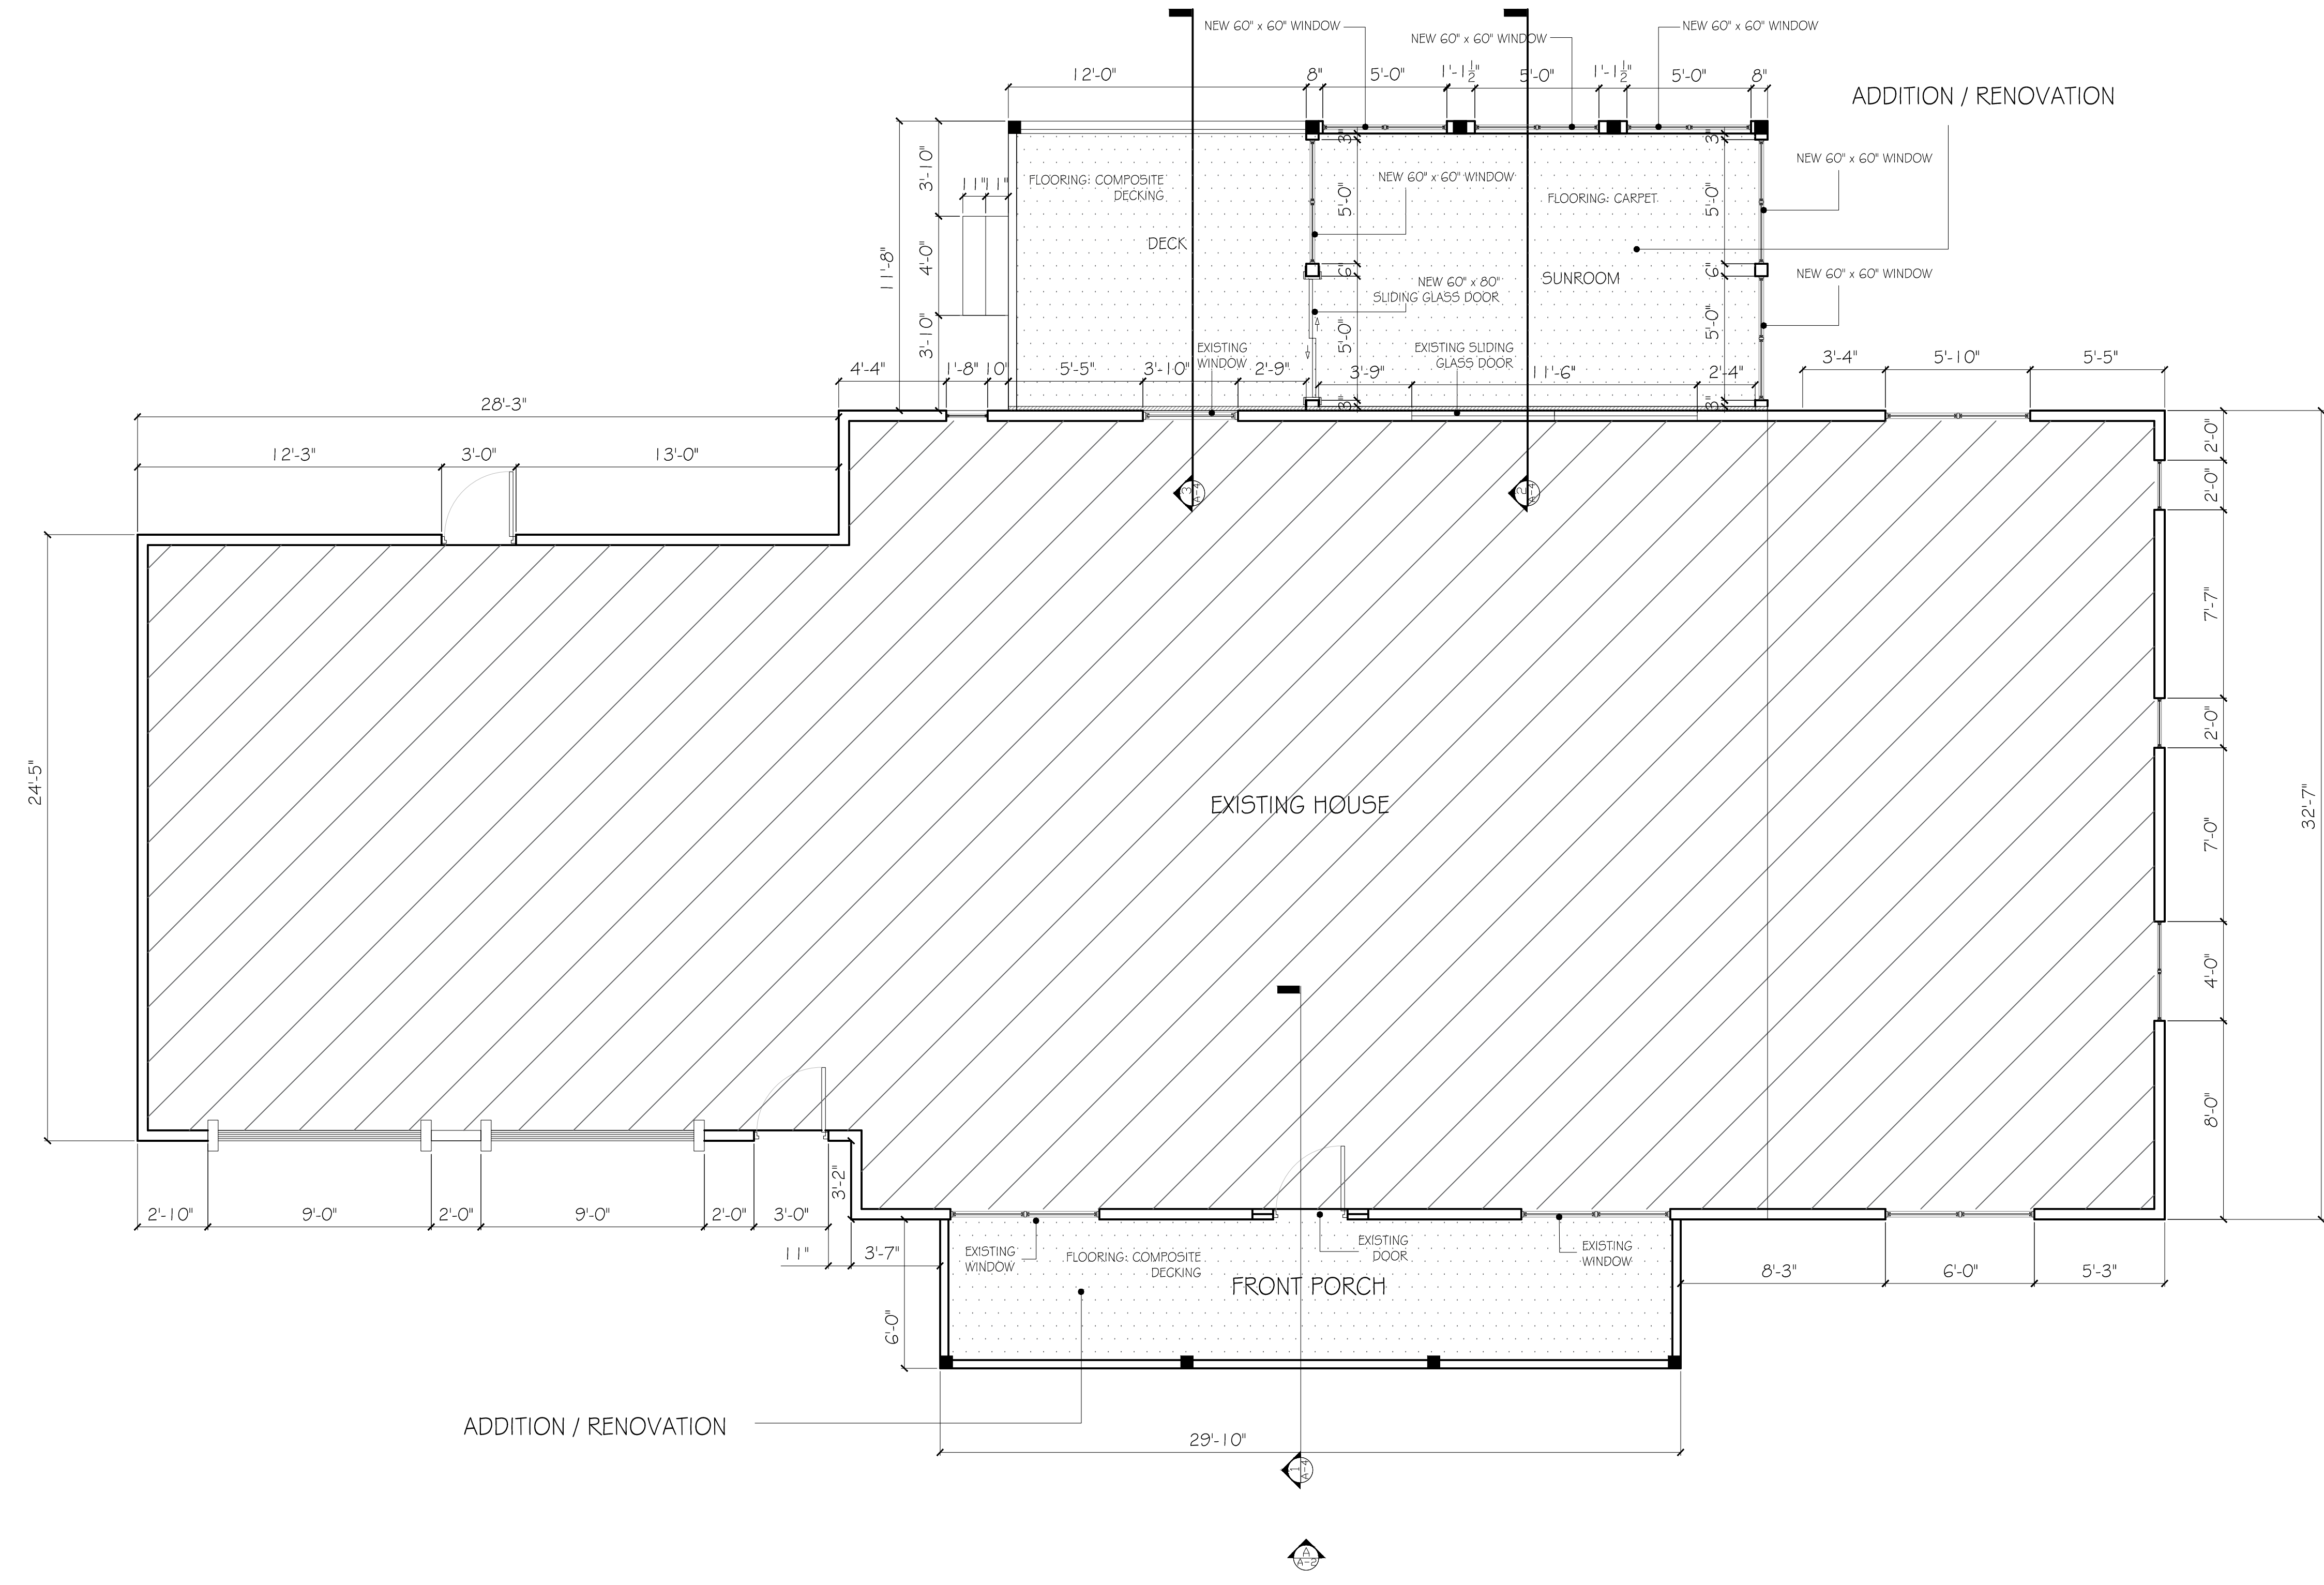

ALL DIMENSIONS TO BE FIELD VERIFY



DRAWN BY: MENEZ ARCHITECTURE

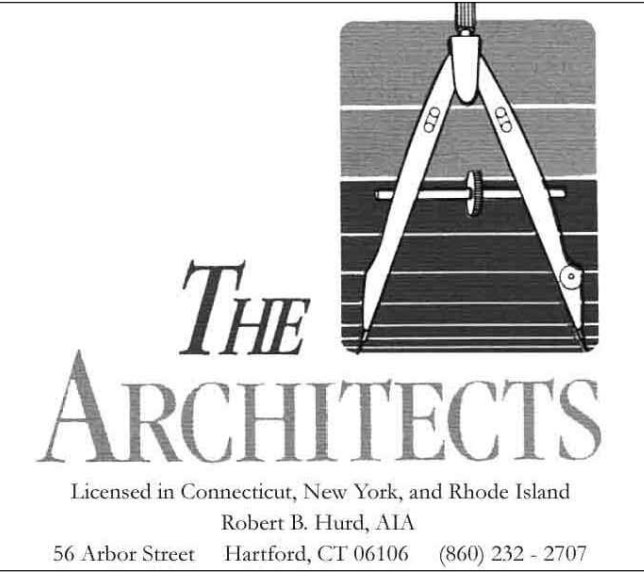

| REVISIONS | | |
|-----------|------|-------------|
| NO. | DATE | DESCRIPTION |
| | | |
| | | |
| | | |

EXTERIOR RENOVATION
130 Shelley Lane,
Glastonbury CT, 06033

DRAWING TITLE:
FLOOR PLAN

SCALE. $\frac{1}{4}'' = 1'$

DRAWING NUMBER:
A-2



ELEVATION A
FRONT PORCH




ELEVATION B
REAR SUNROOM AND DECK

ALL DIMENSIONS TO BE FIELD VERIFY



DRAWN BY: MENEZ ARCHITECTURE

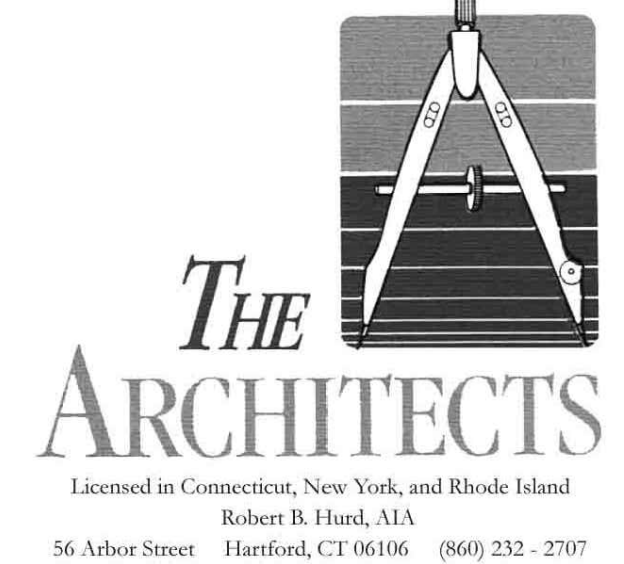

Licensed in Connecticut, New York, and Rhode Island
Robert B. Hund, AIA
56 Arbor Street Hartford, CT 06106 (860) 232-2707

REVISIONS


| NO. | DATE | DESCRIPTION |
|-----|------|-------------|
| | | |
| | | |
| | | |

EXTERIOR RENOVATION
130 Shelley Lane,
Glastonbury CT, 06033

DRAWING TITLE:
FLOOR PLAN


SCALE. $\frac{1}{4}'' = 1'$

DRAWING NUMBER:
A-3

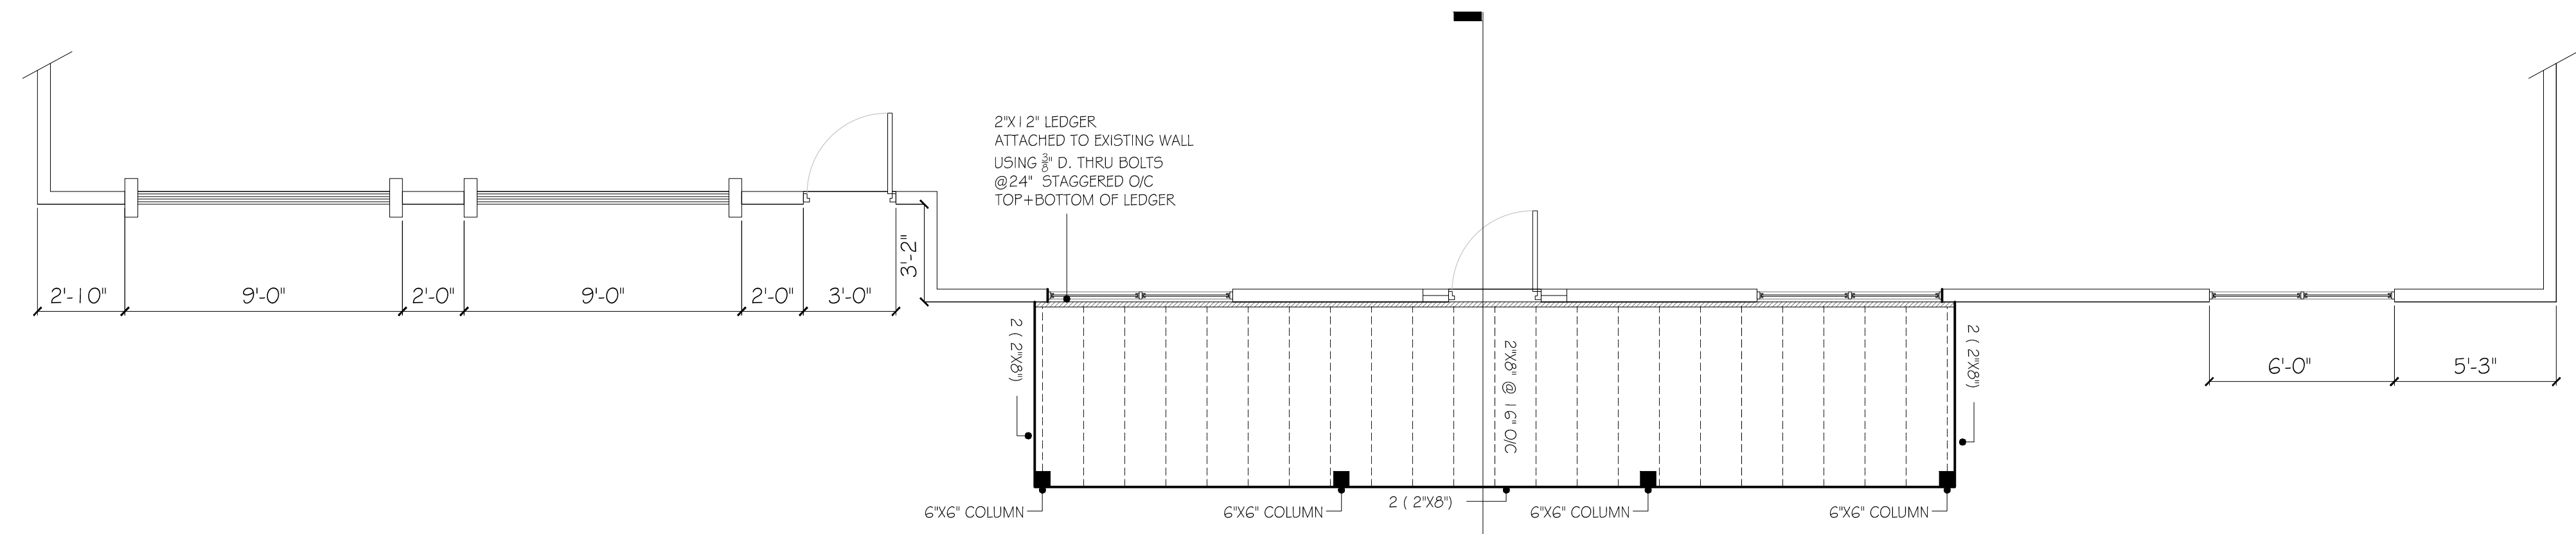


FIRST FLOOR FRAMING PLAN

FRONT PORCH

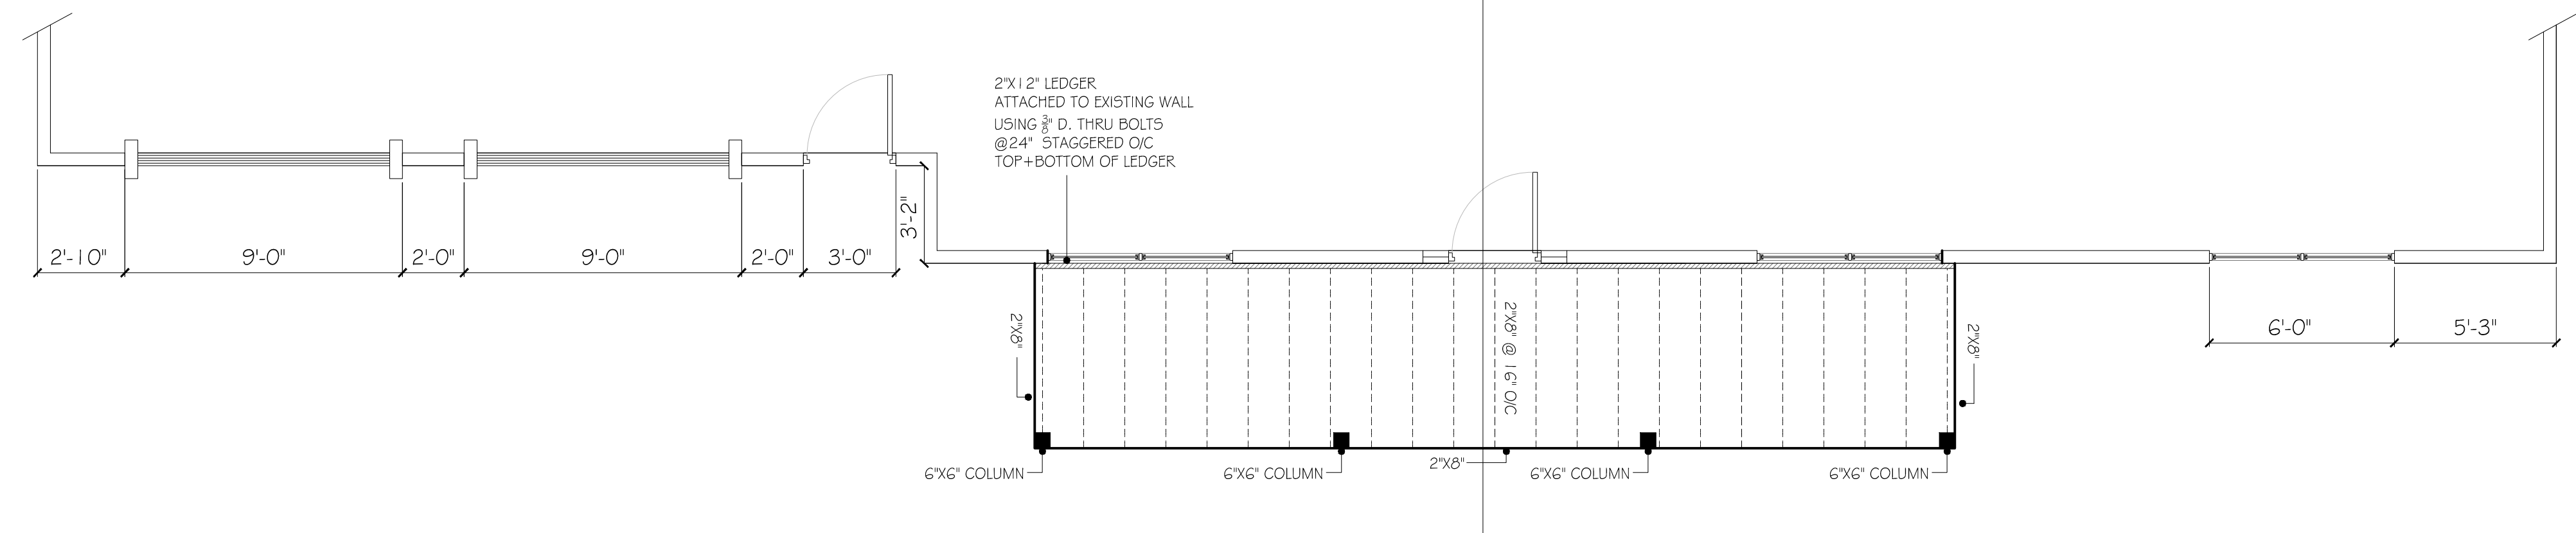

FIRST FLOOR ROOF FRAMING PLAN

ROOF - FRONT PORCH

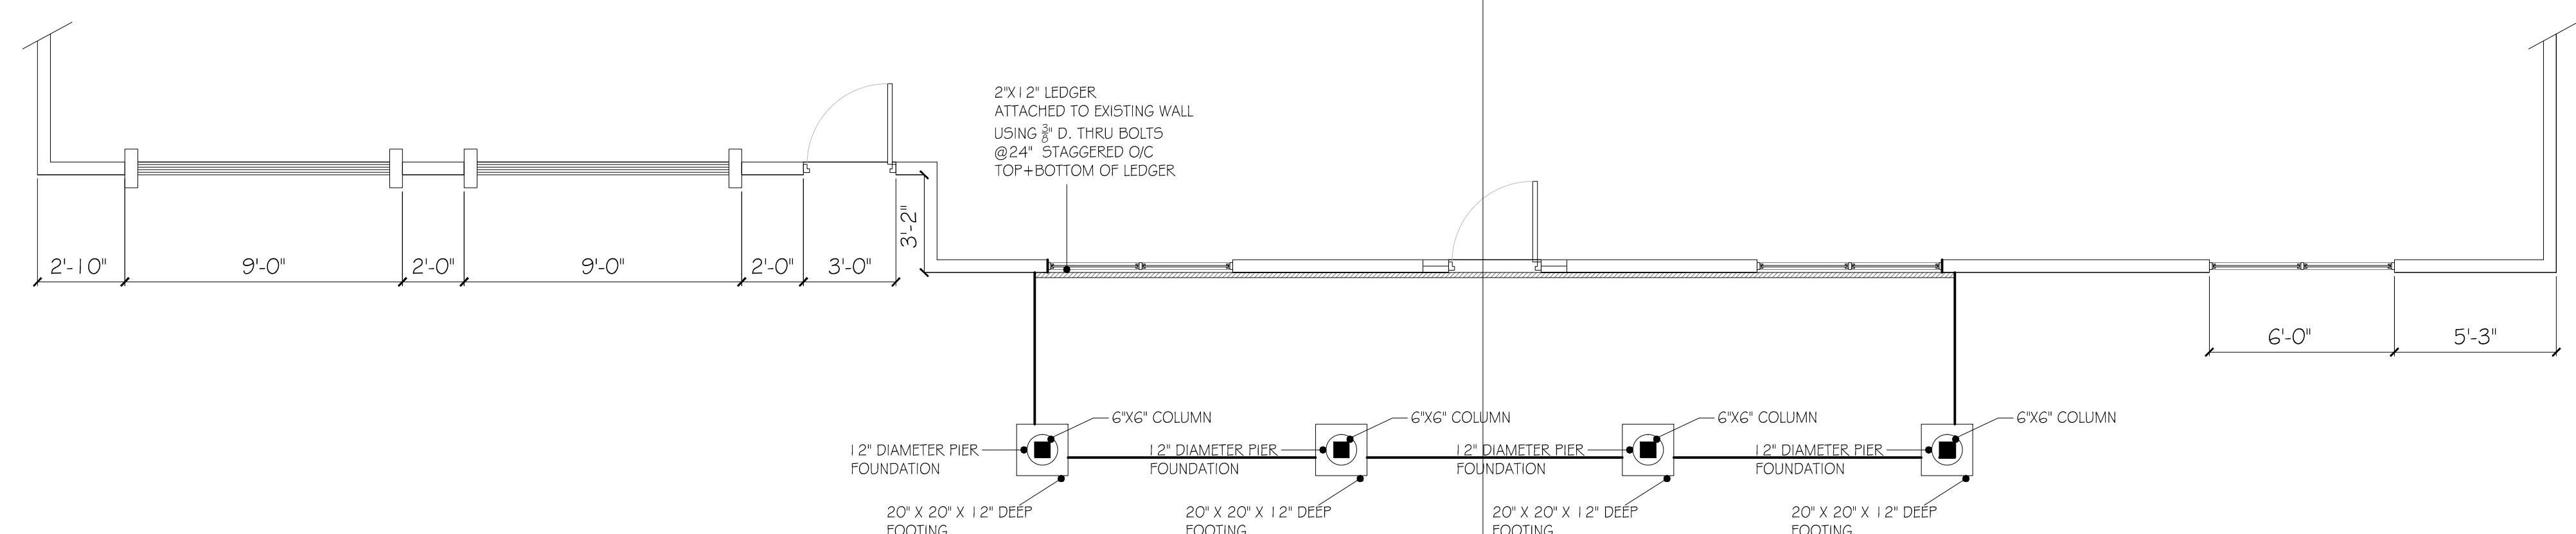


FIRST FLOOR FOUNDATION PLAN

FRONT PORCH

ALL DIMENSIONS TO BE FIELD VERIFY



DRAWN BY: MENEZ ARCHITECTURE

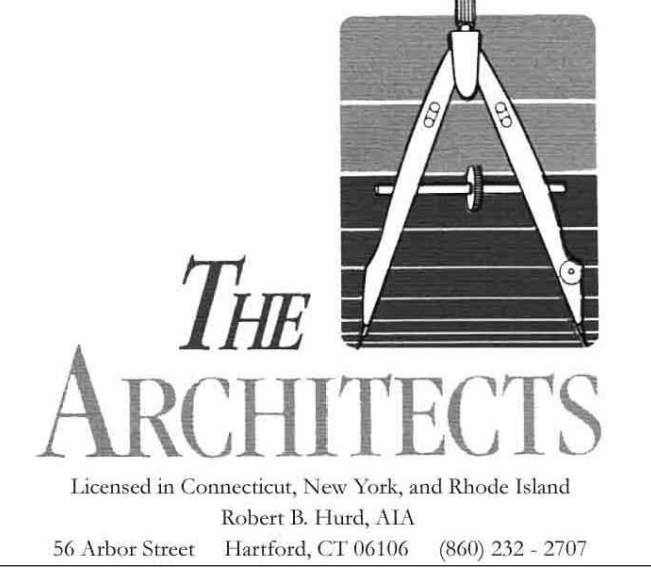





| REVISIONS | | |
|-----------|------|-------------|
| NO. | DATE | DESCRIPTION |
| | | |
| | | |
| | | |

EXTERIOR RENOVATION
130 Shelley Lane,
Glastonbury CT, 06033





DRAWING TITLE:
FLOOR PLAN

SCALE. $\frac{1}{4}'' = 1'$


DRAWING NUMBER:
A-4

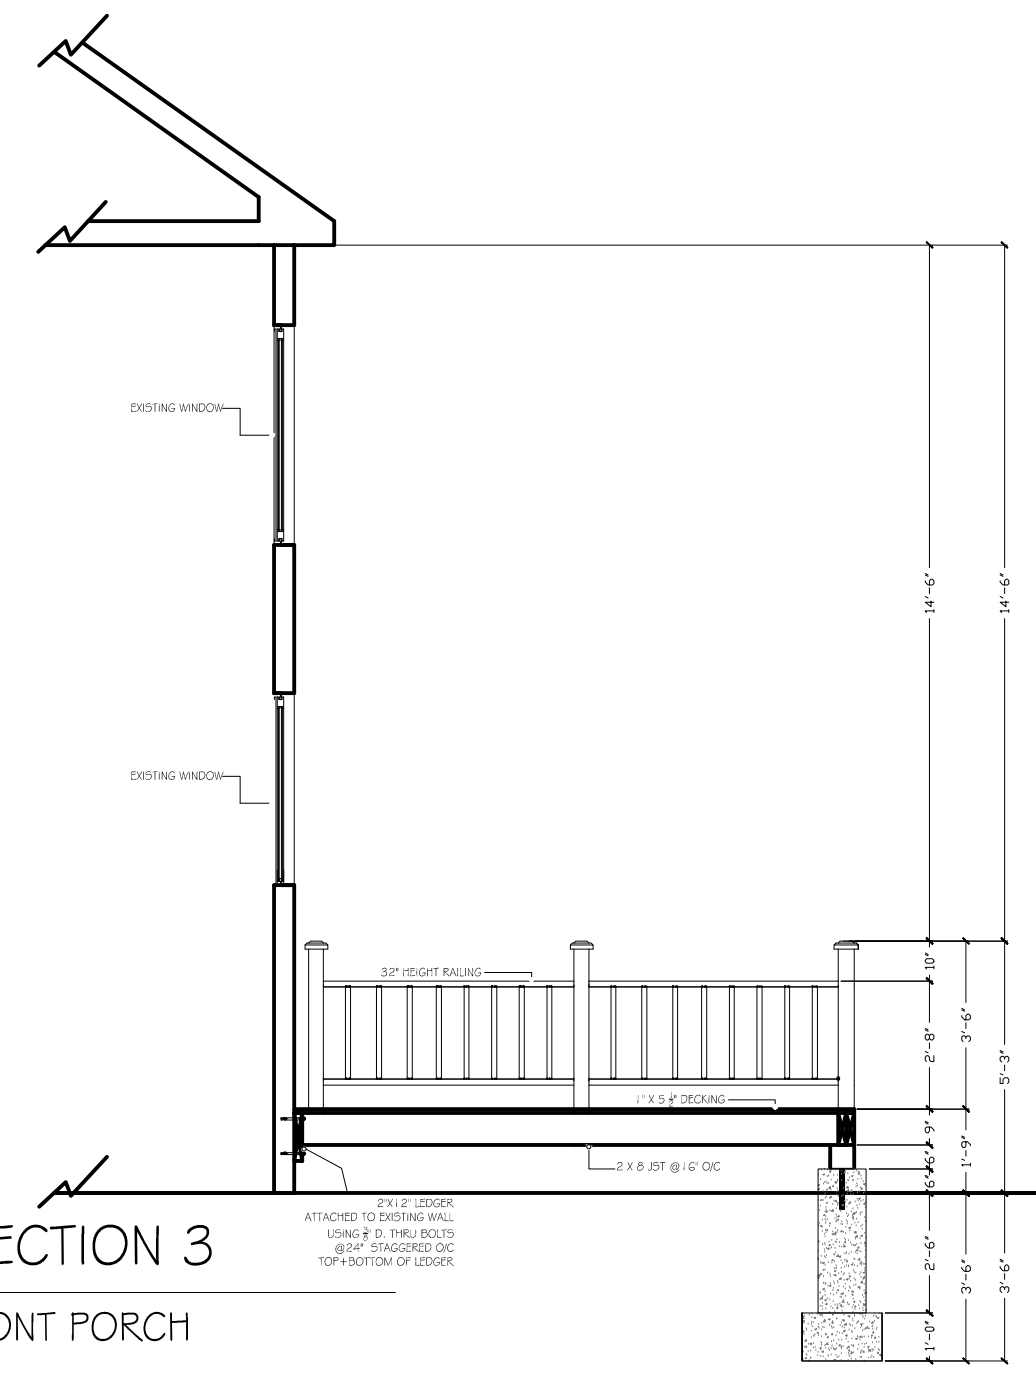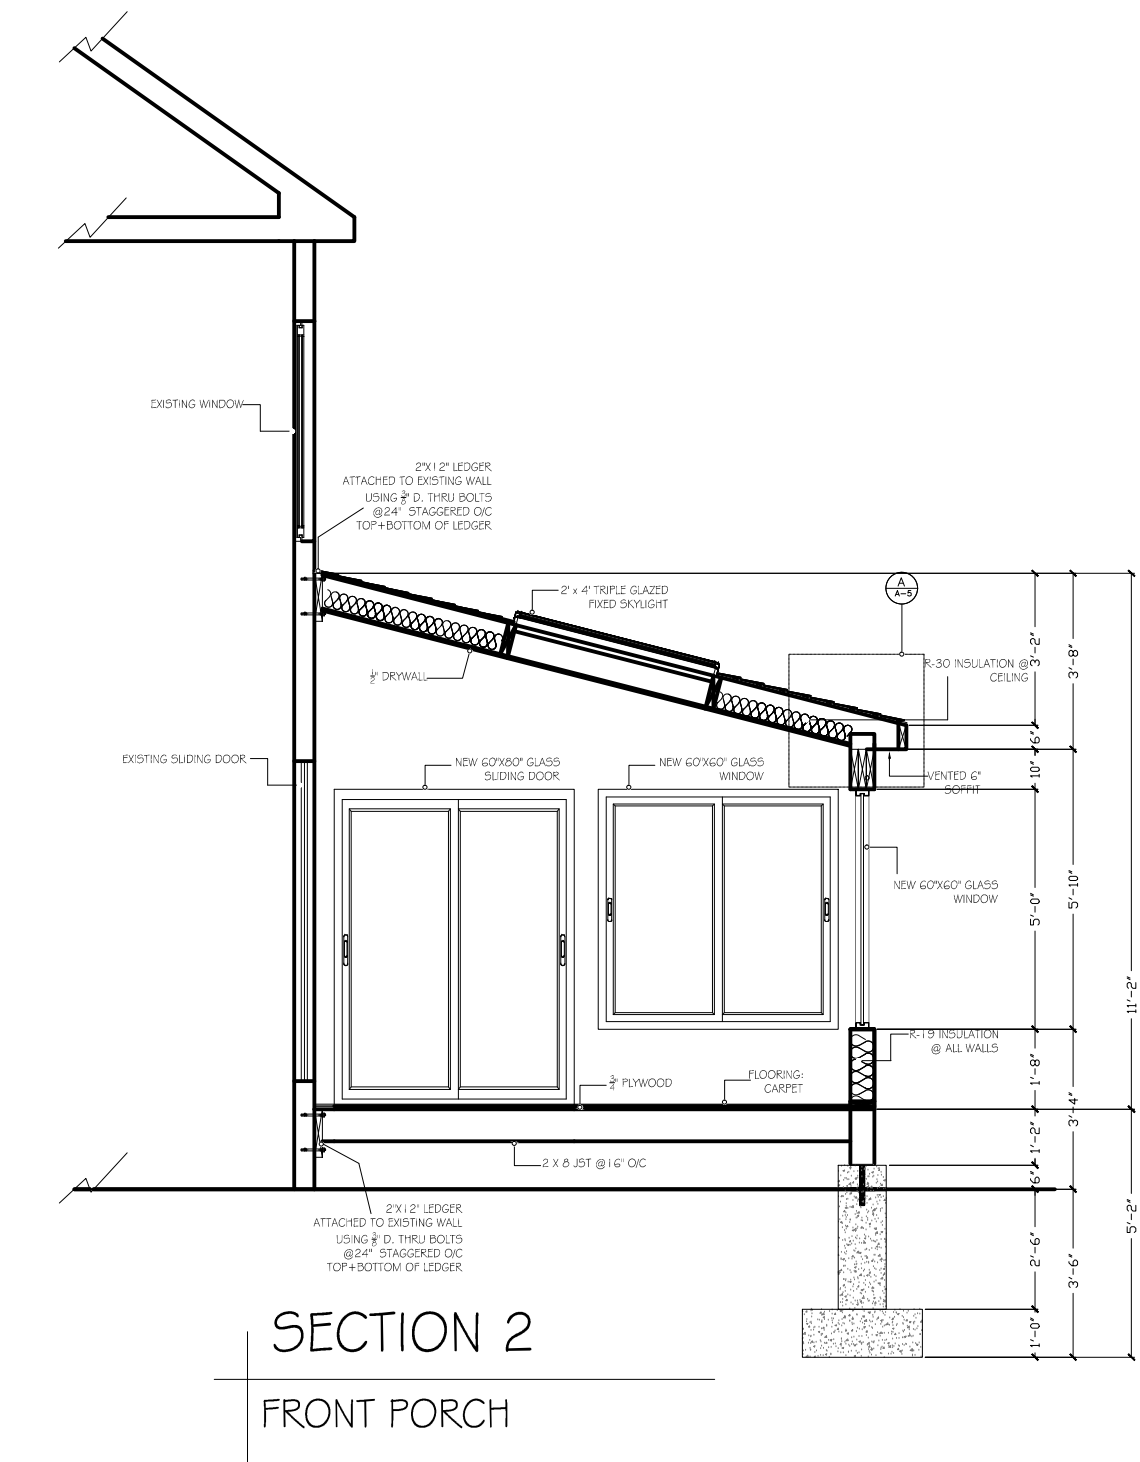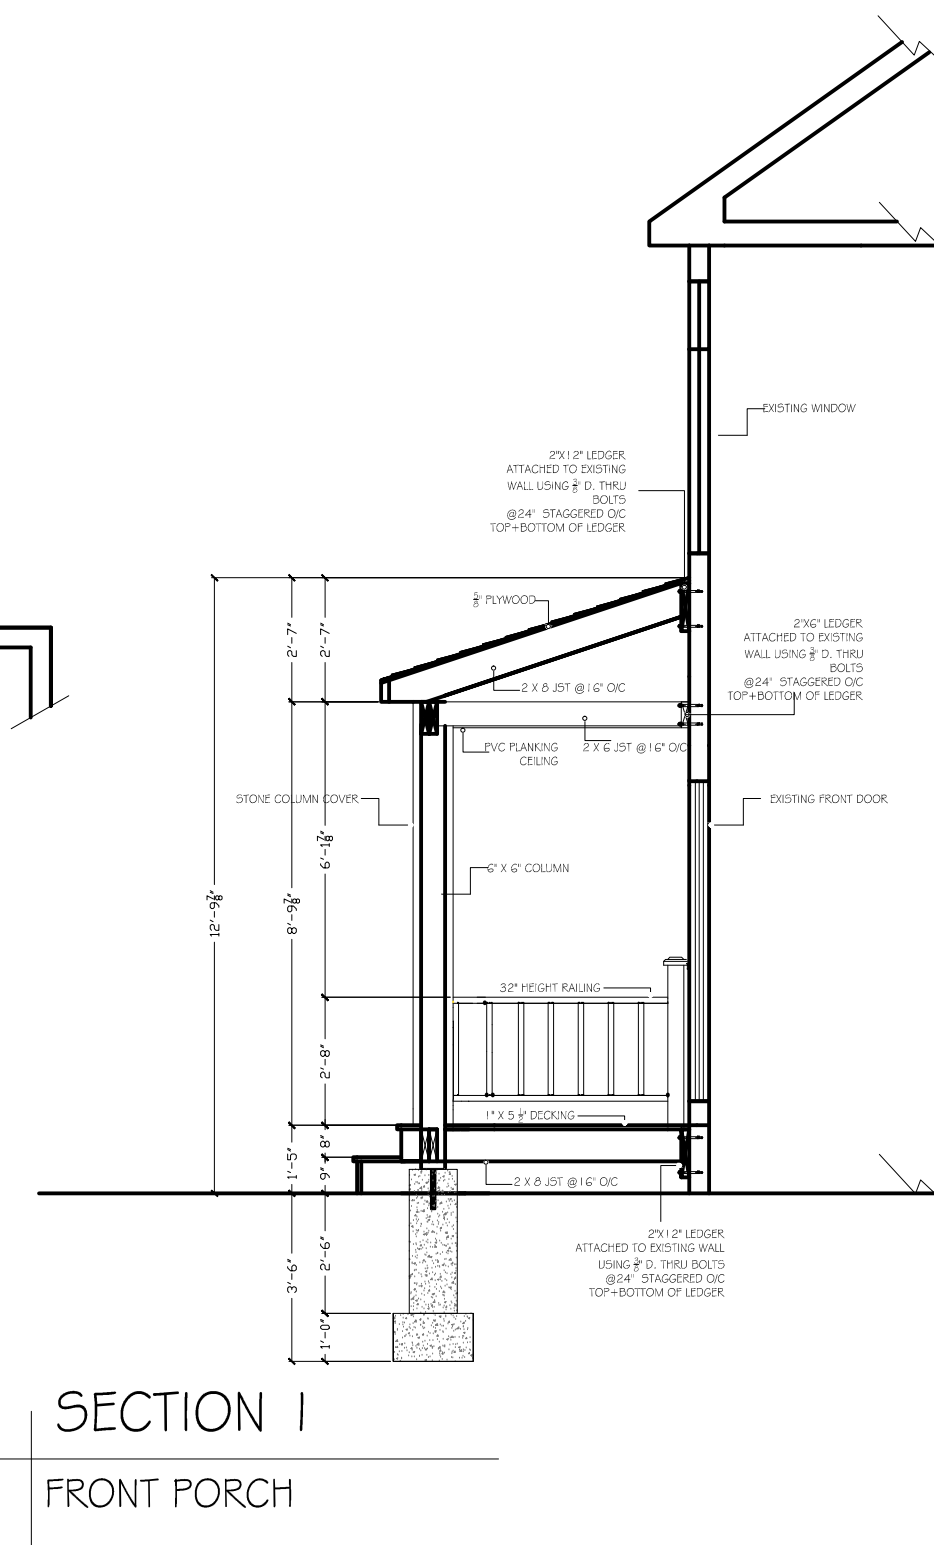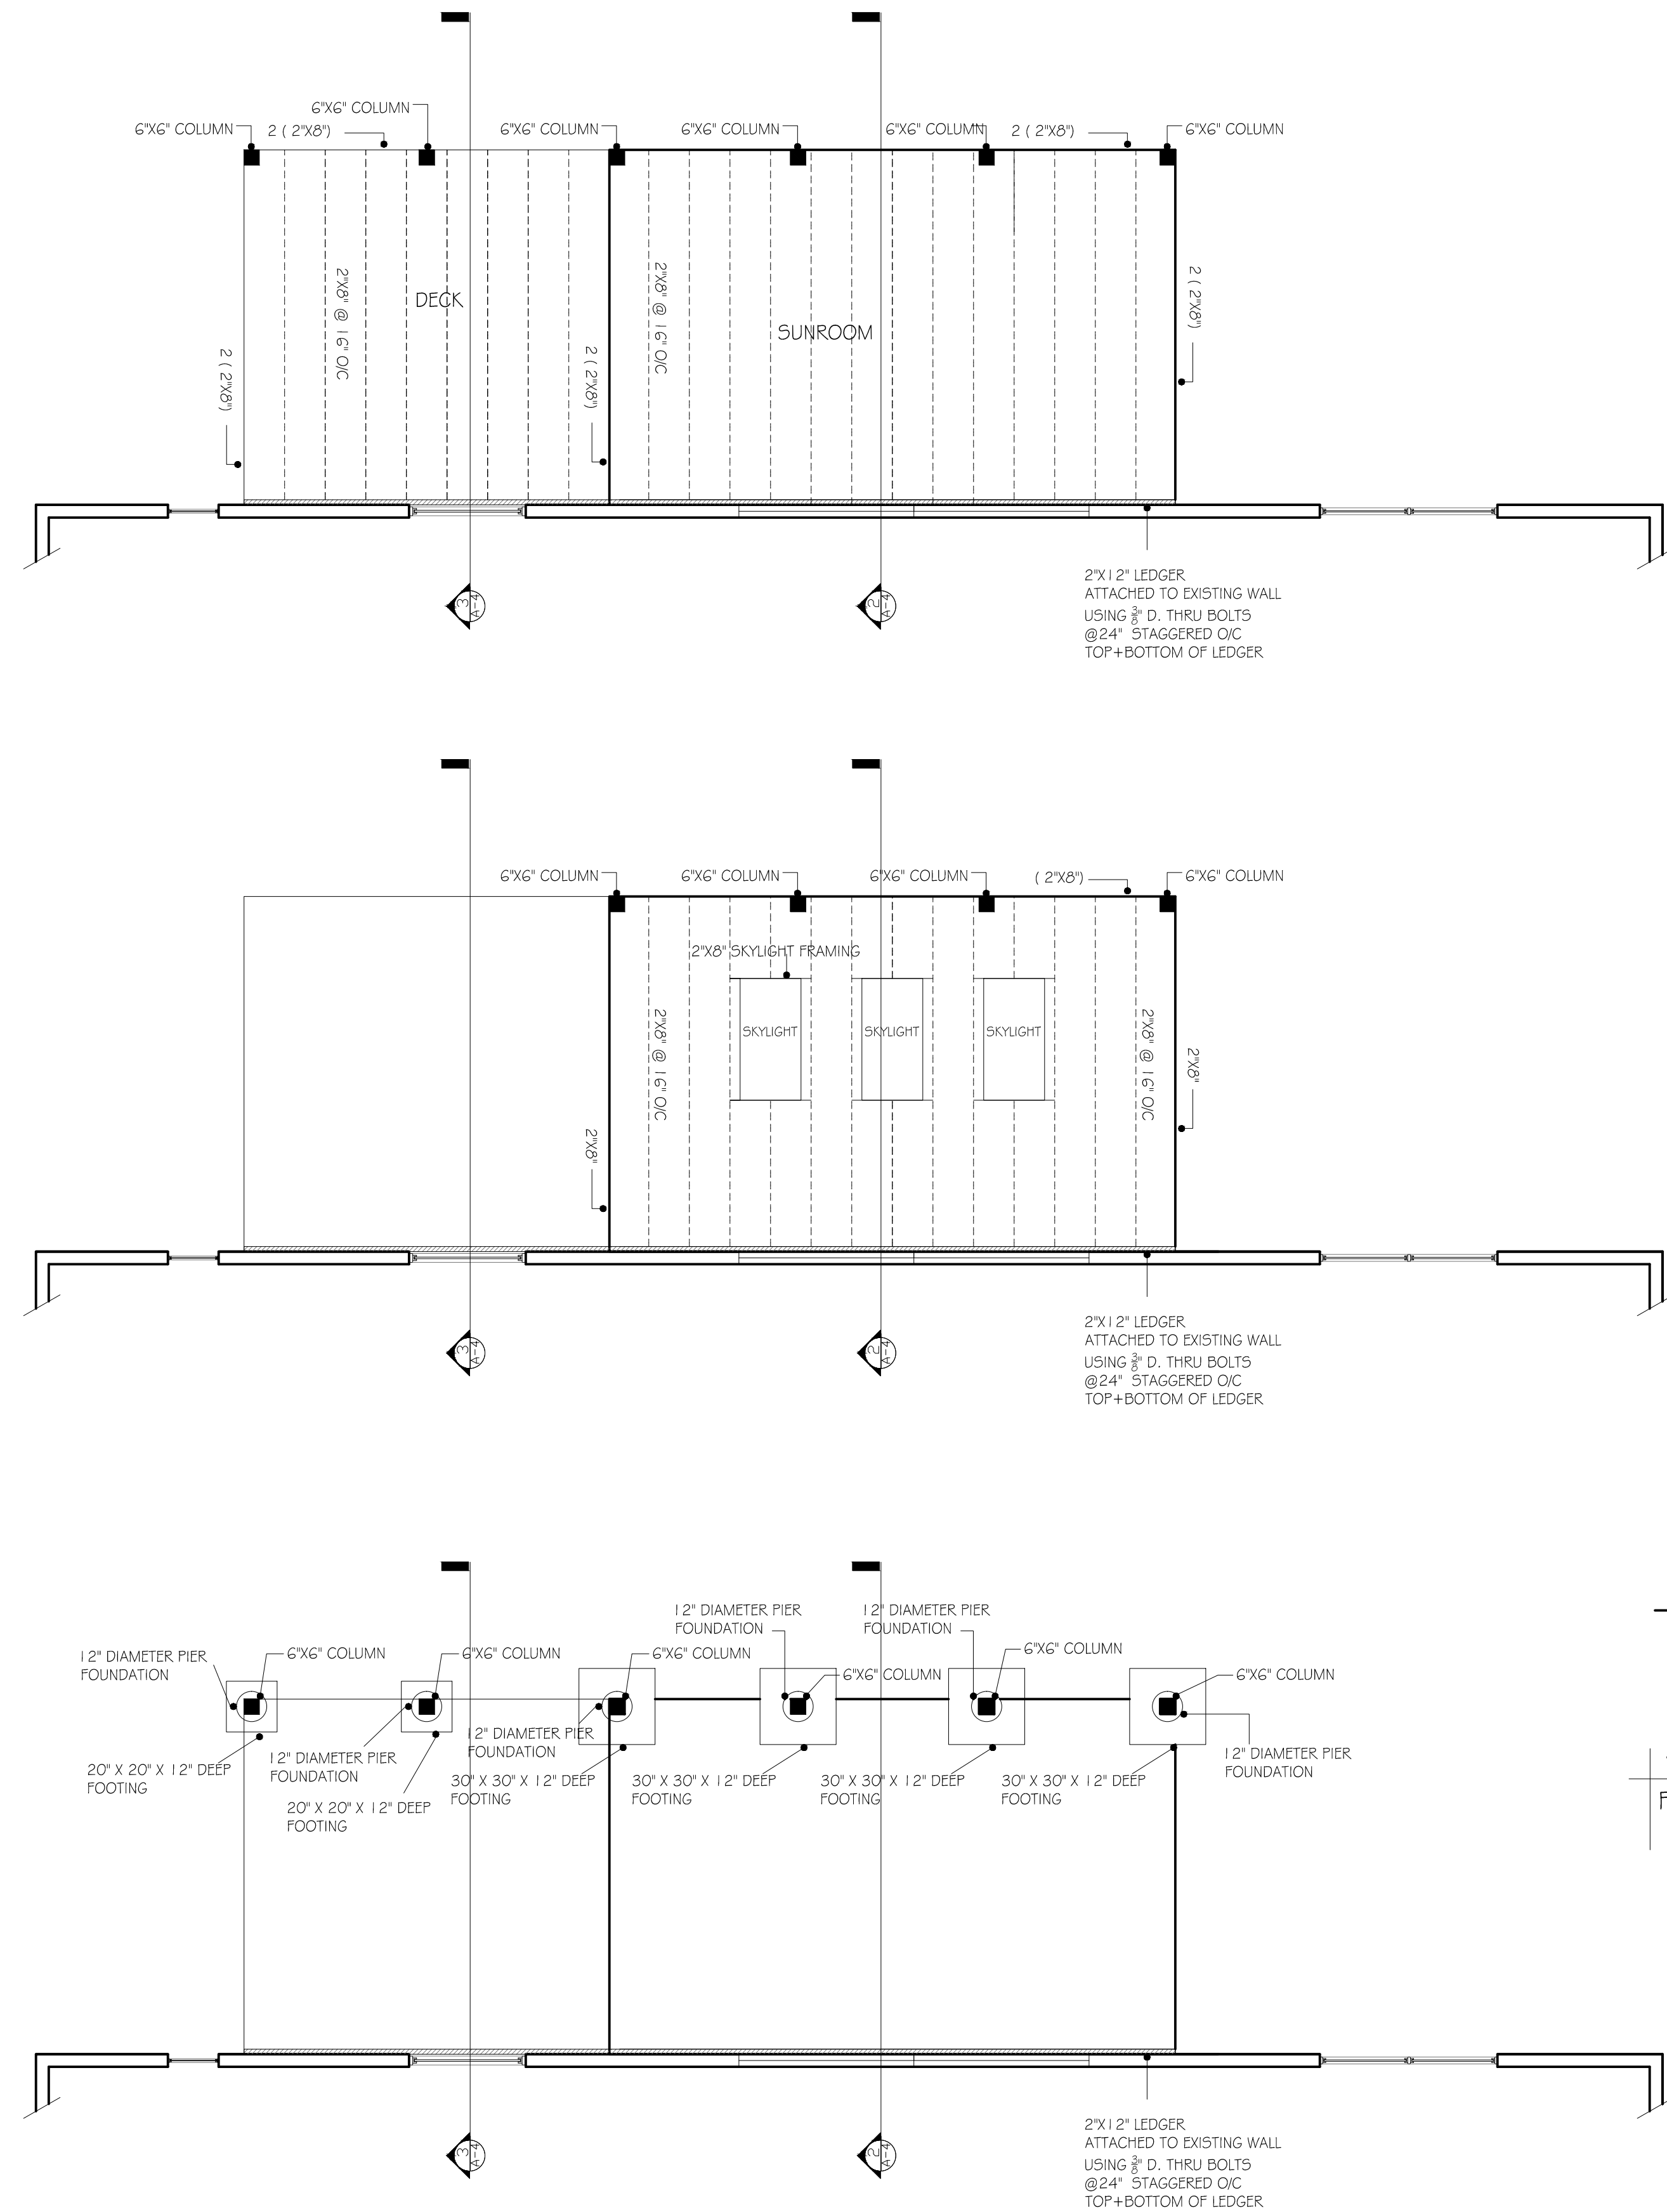


ALL DIMENSIONS TO BE FIELD VERIFY

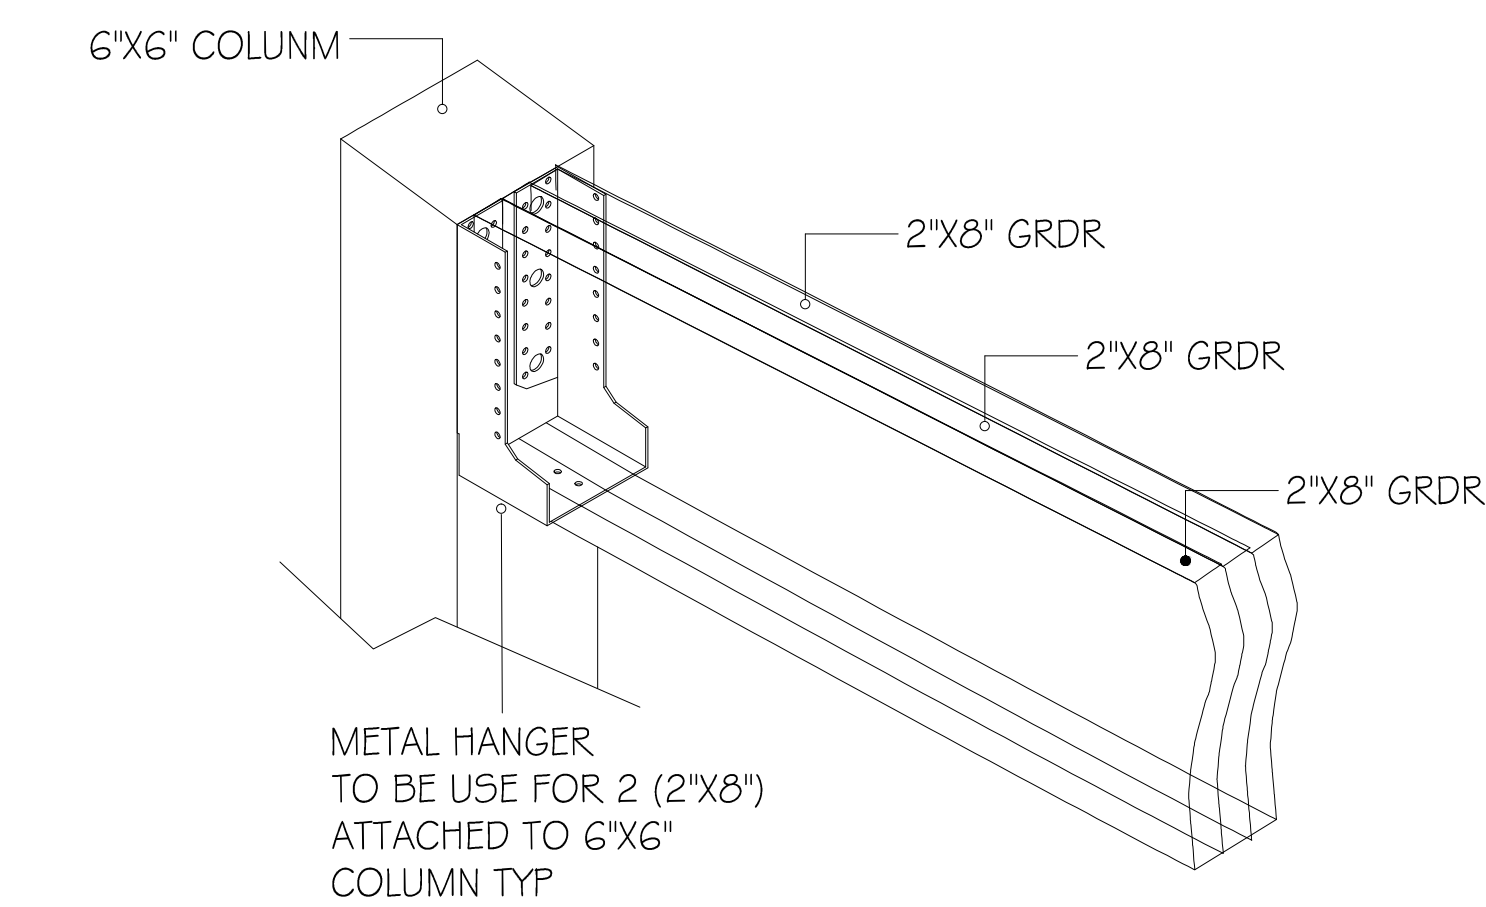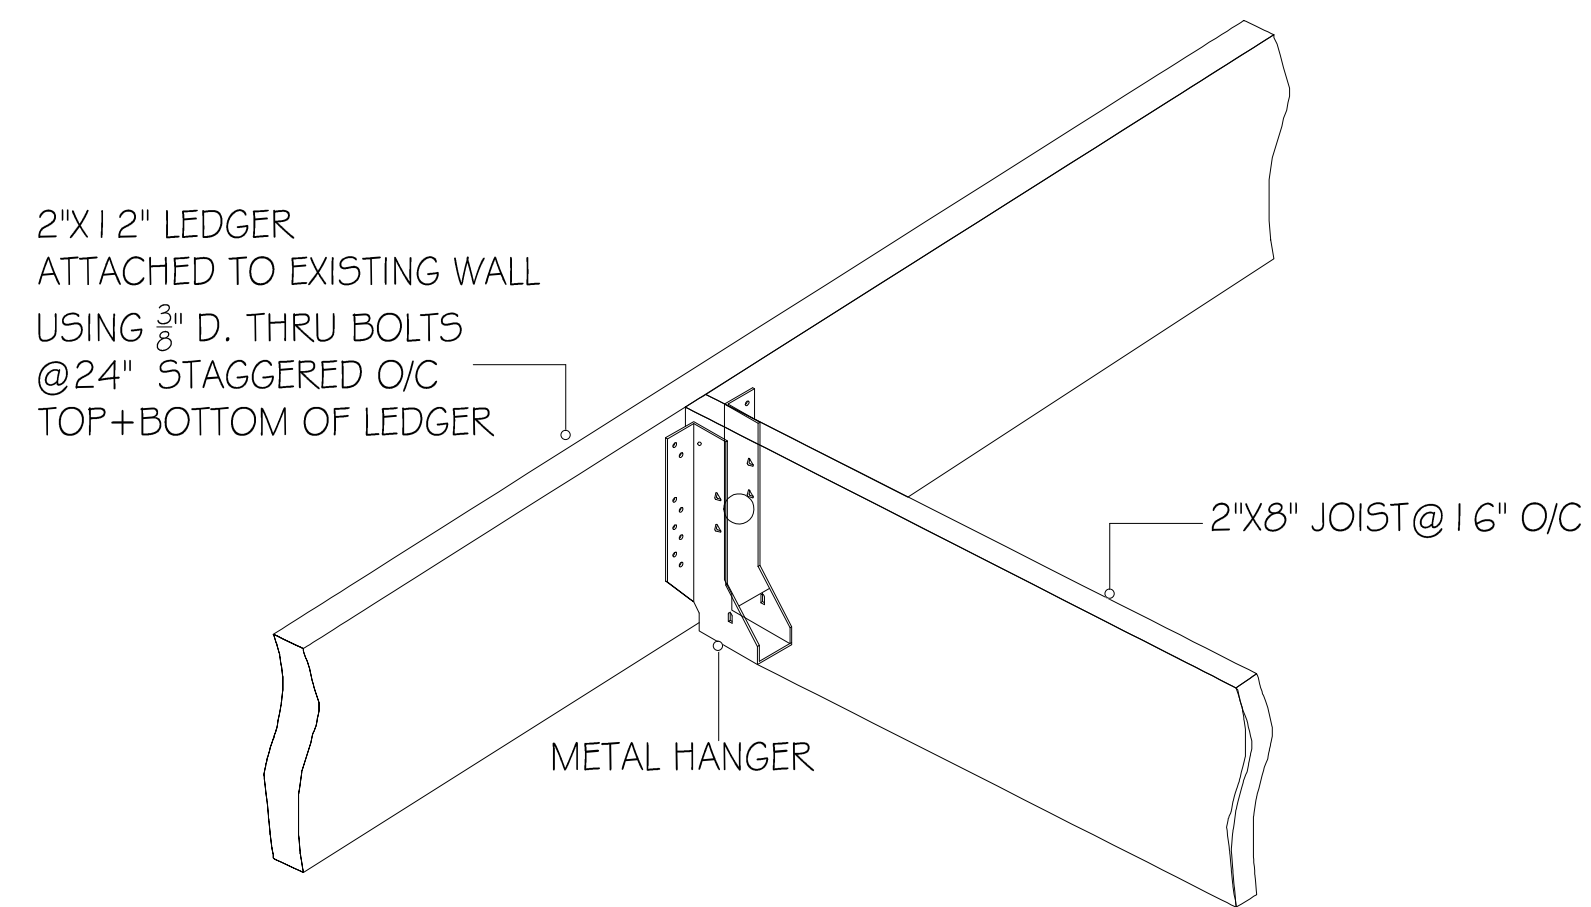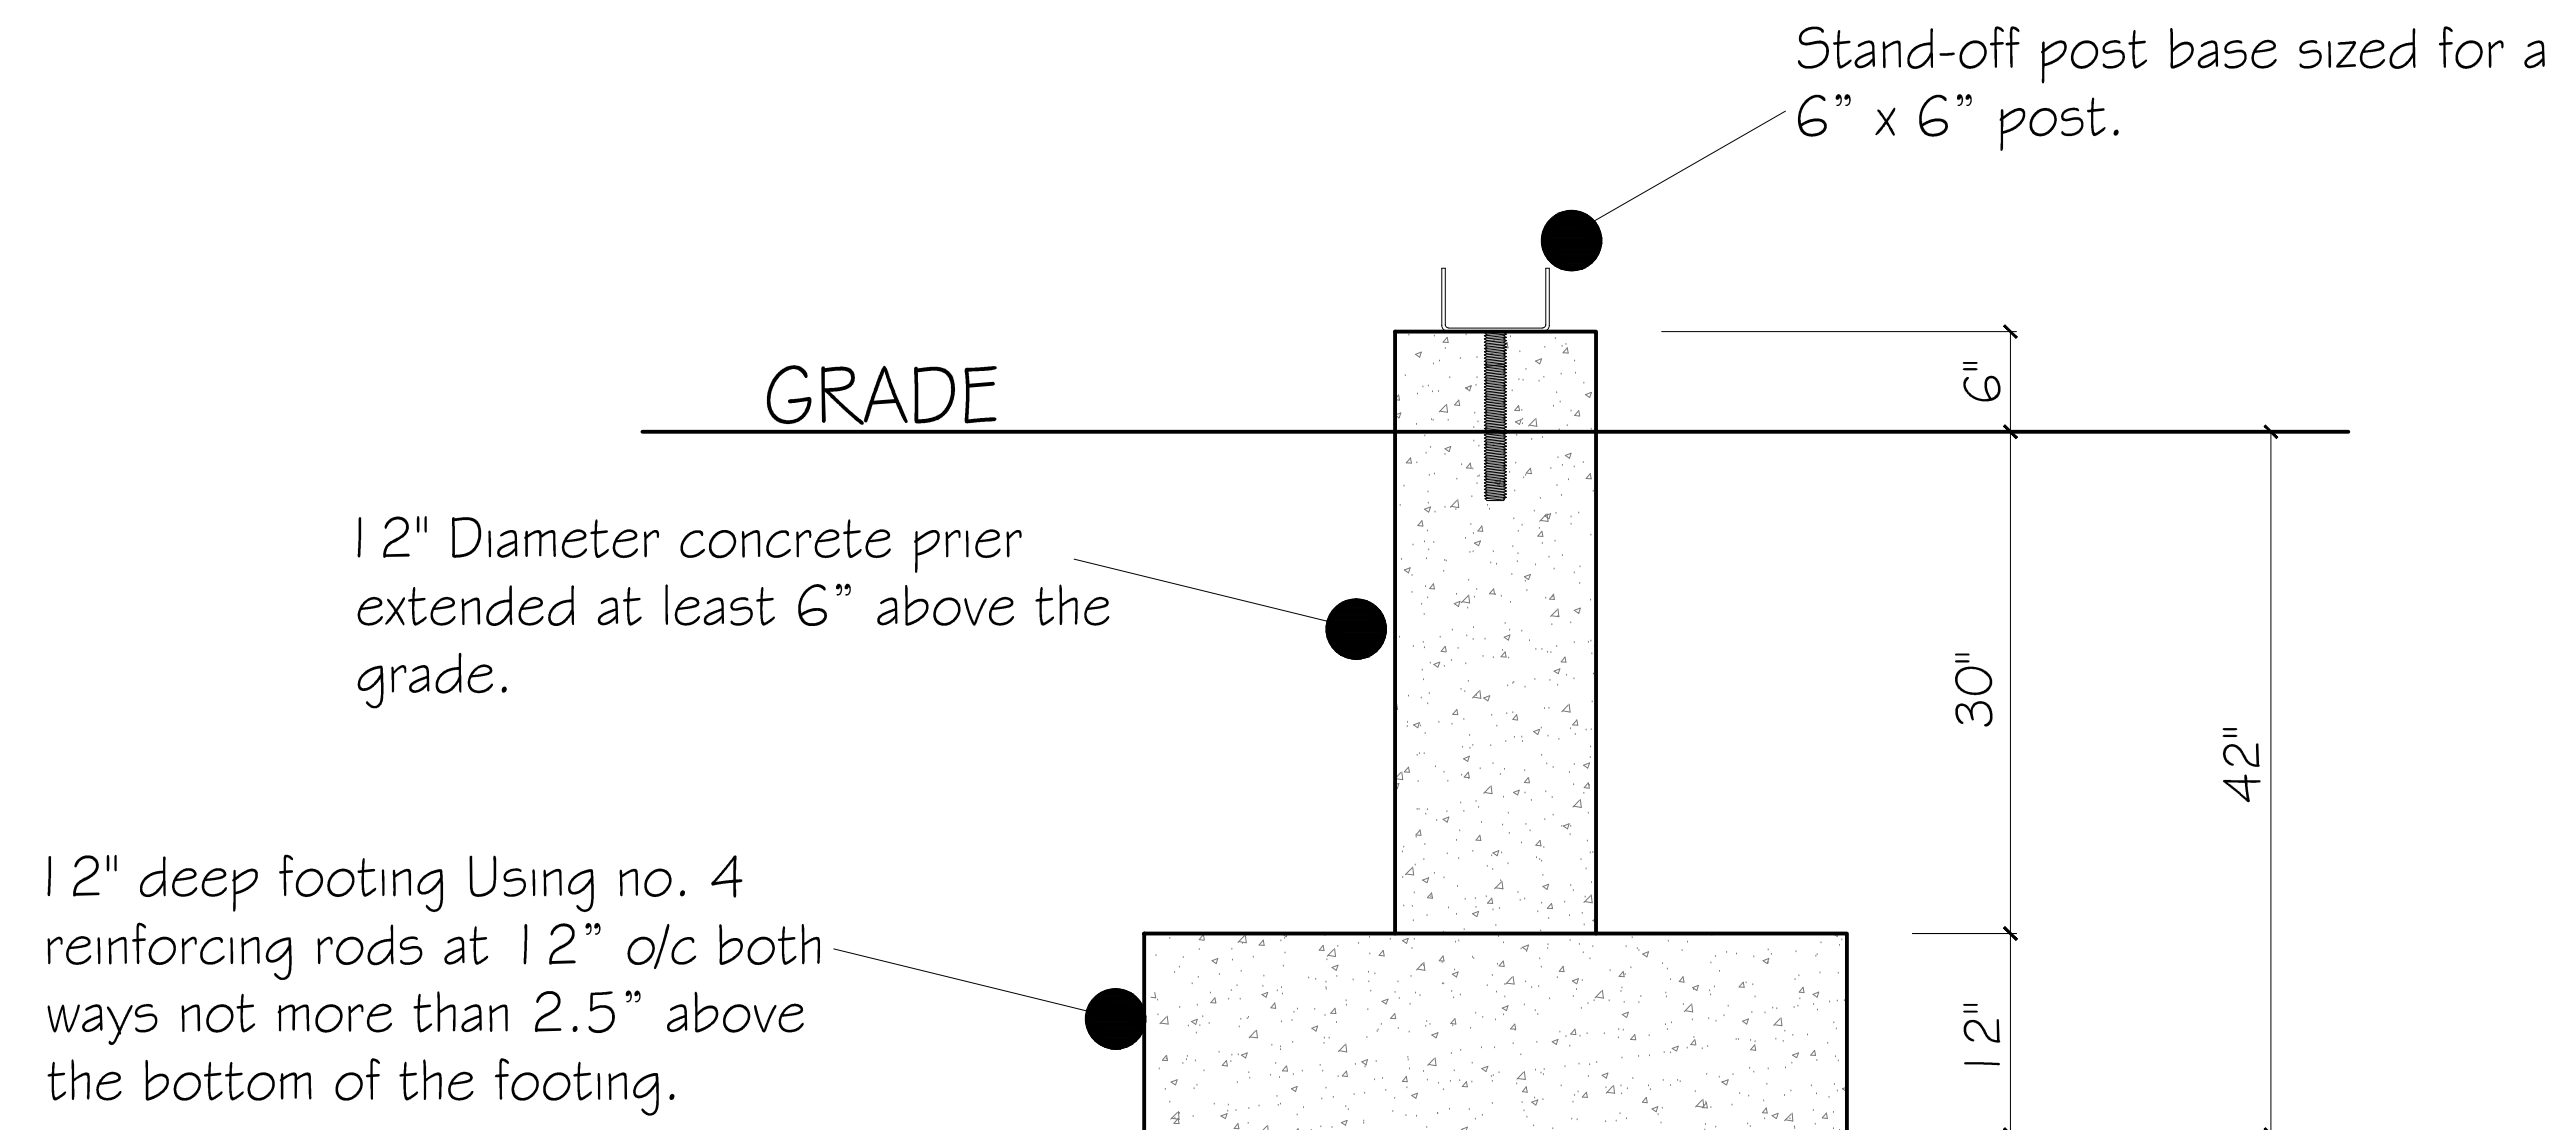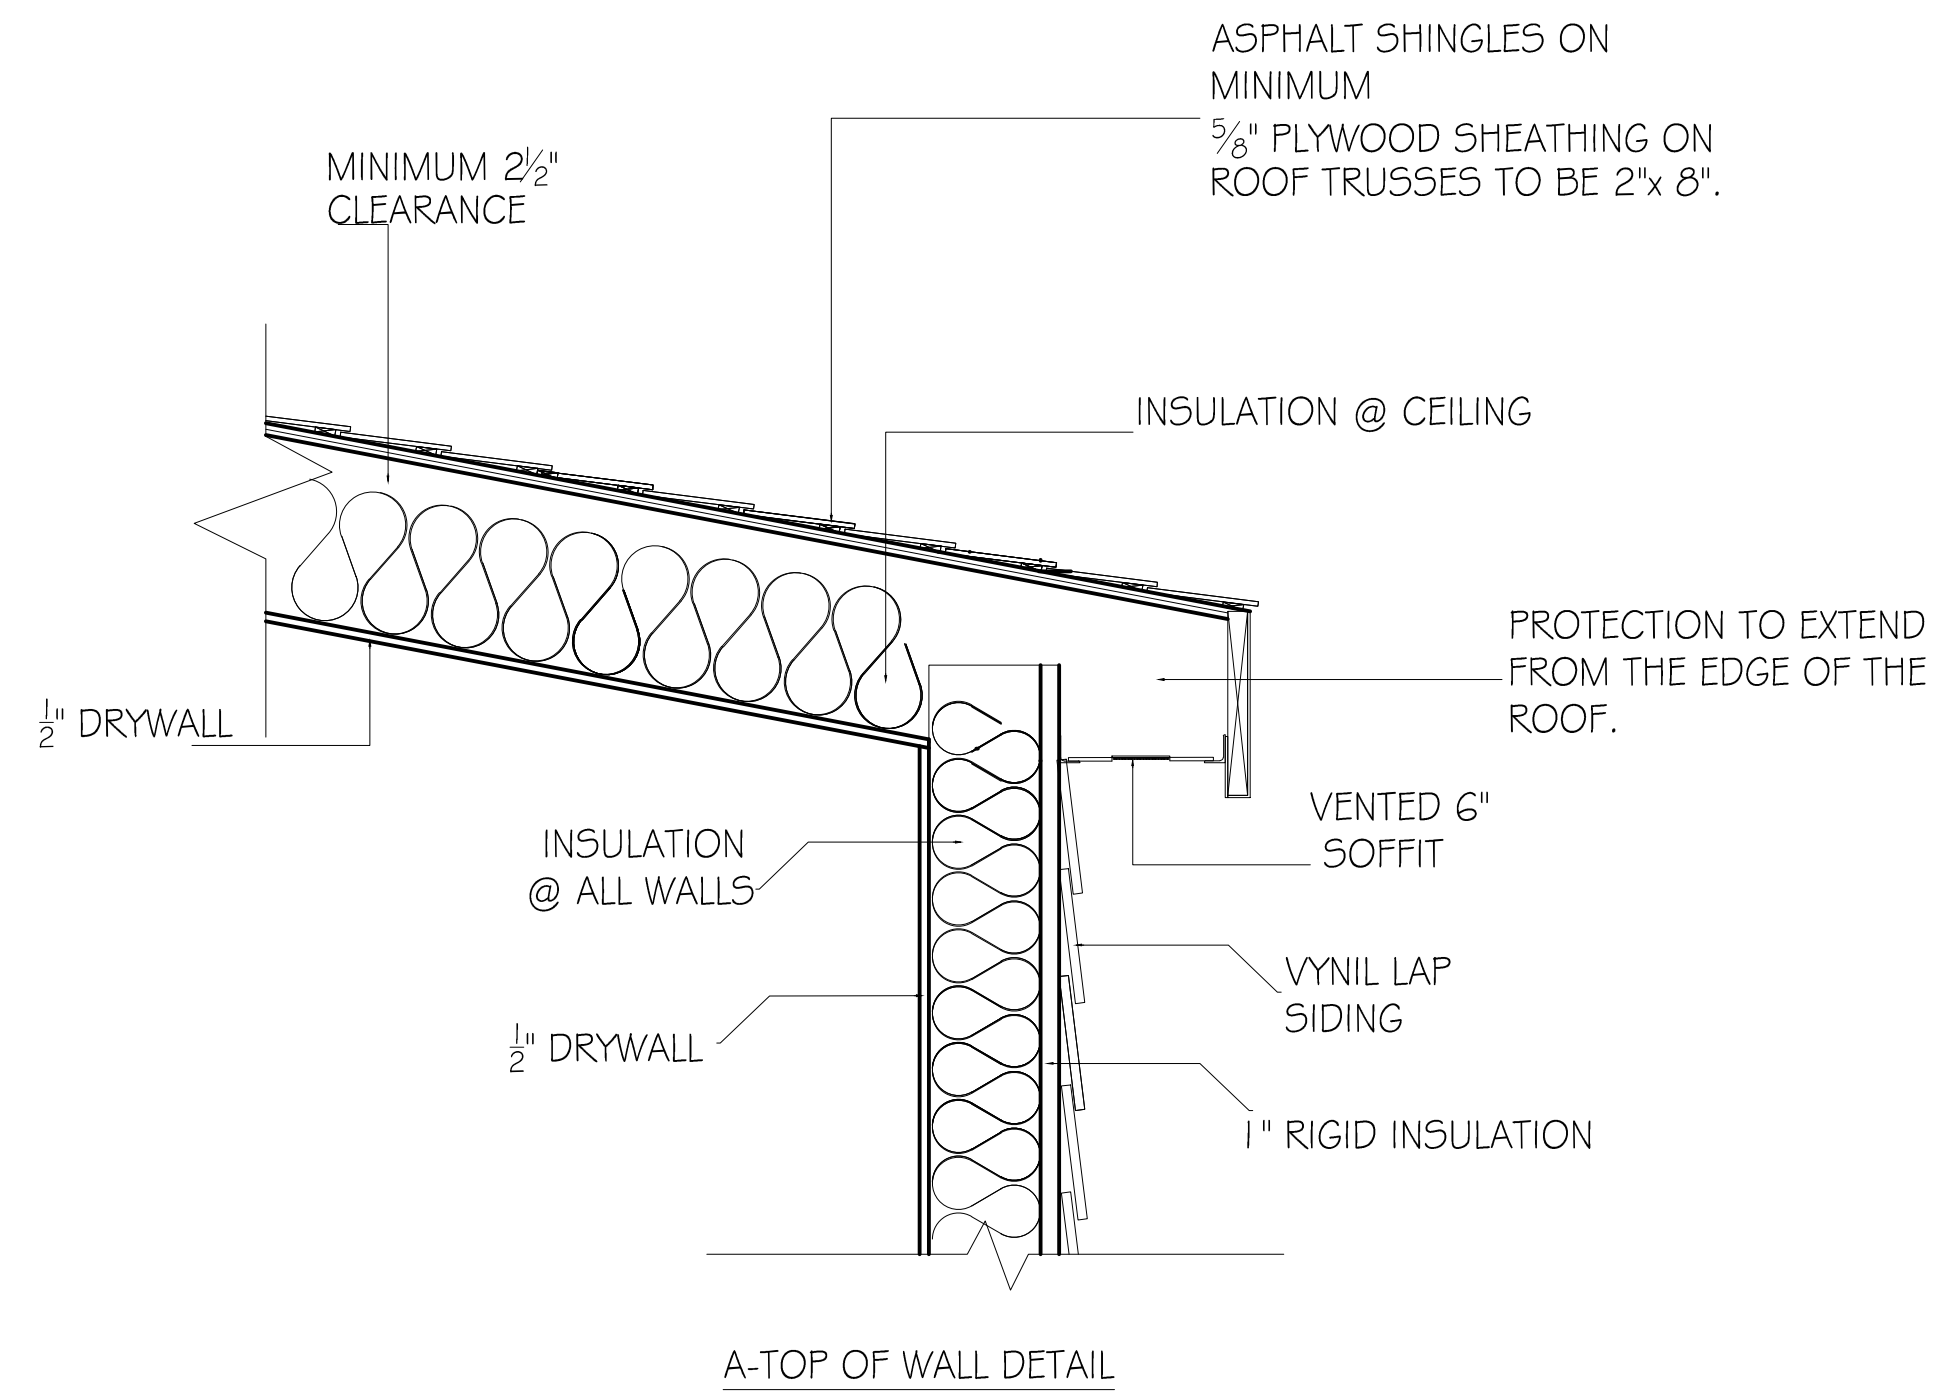

Stand-off post base sized for a 6" x 6" post and secured to the concrete with a 1/2" diameter j-bolt, 12" long at the center of the pier.

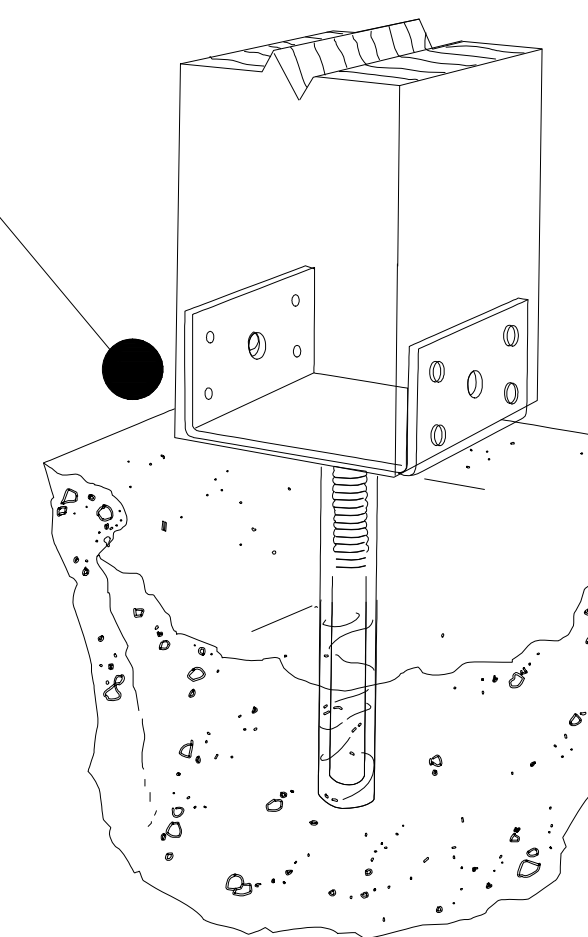

DRAWN BY: MENEZ ARCHITECTURE

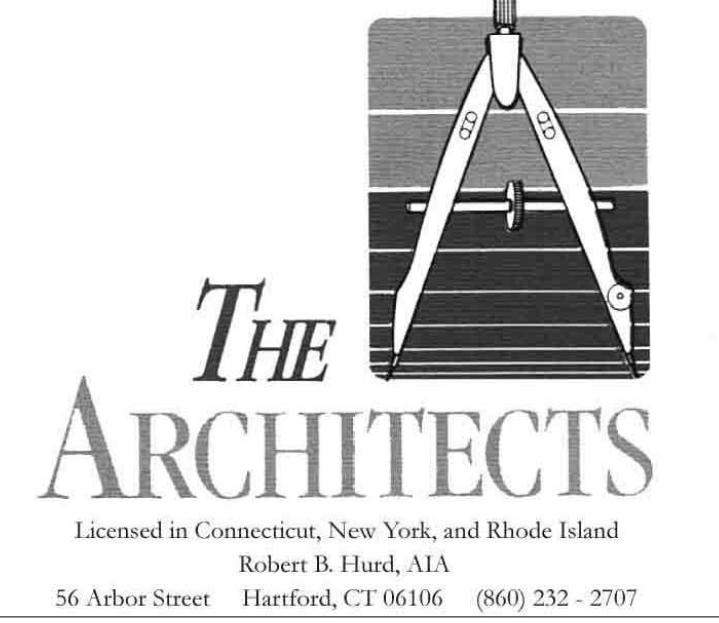

| REVISIONS | | |
|-----------|------|-------------|
| NO. | DATE | DESCRIPTION |
| | | |
| | | |
| | | |
| | | |

EXTERIOR RENOVATION
130 Shelley Lane,
Glastonbury CT, 06033

DRAWING TITLE:
FLOOR PLAN

DRAWING NUMBER:
A-5

ALL DIMENSIONS TO BE FIELD VERIFY