



COPYRIGHT © 2021 THE BARN YARD. All Rights Reserved. This drawing is the property of The Barn Yard and is loaned with that understanding and shall not be copied, reproduced, or otherwise disposed of directly or indirectly without consent.

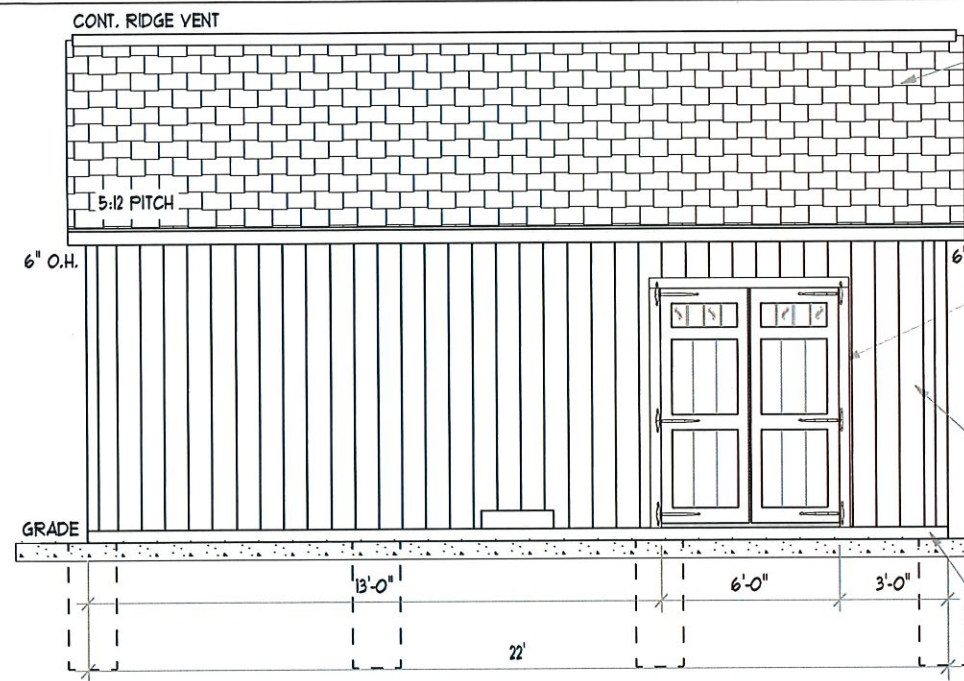

RIGHT ELEVATION

SCALE: 1/8"=1'-0"

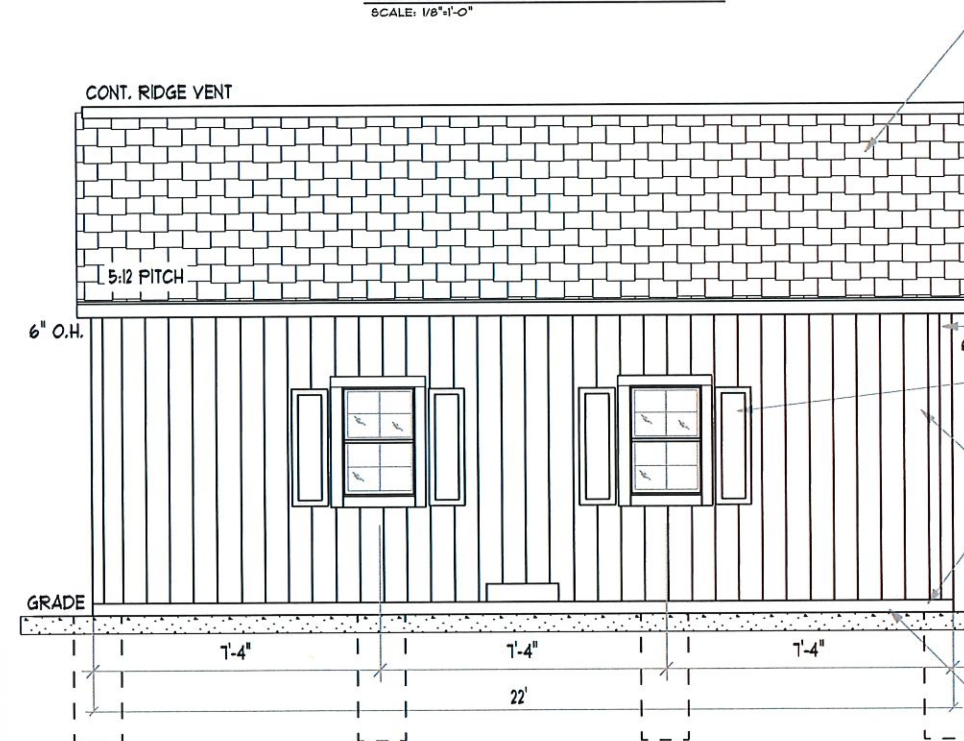

LEFT ELEVATION

SCALE: 1/8"=1'-0"

STANDARD FEATURES:


- BASE: 4X4 PRESSURE-TREATED BEAMS
- FLOOR FRAMING: 2X4 PRESSURE-TREATED JOISTS, 8" O.C.
- FLOORING: 3/4" HOOVER EXTERIOR FIRE-X PRESSURE TREATED FIRE-RETARDANT PLYWOOD (NON-COMBUSTIBLE)
- FRAMING: PREMIUM 2X4 KILN DRIED SPRUCE LUMBER, @16" O.C.

STANDARD FEATURES CONT.:

- SIDING: 5/8" DURATEMP T-11
- ROOFING: 30-YEAR TAMKO SHINGLES
- DOORS: HEAVY-DUTY, REINFORCED AND PAINTED ON BOTH SIDES
- SIZE: 22' X 23'-4"


STANDARD FEATURES CONT.:

- *FLOOR DESIGN MEETS REQUIREMENTS OF SECTION R301.5 FLOOR SYSTEM WILL SUPPORT 2000 LB LOAD APPLIED OVER A 20 SQUARE INCH AREA
- *THIS STORAGE BUILDING IS DESIGNED TO BE PLACED ON 6" DEEP 3/4" CRUSHED STONE BASE
- *FROST PROTECTION NOT REQUIRED UP TO 600 SQUARE FEET PER IRC SECTION R403.1.4.1

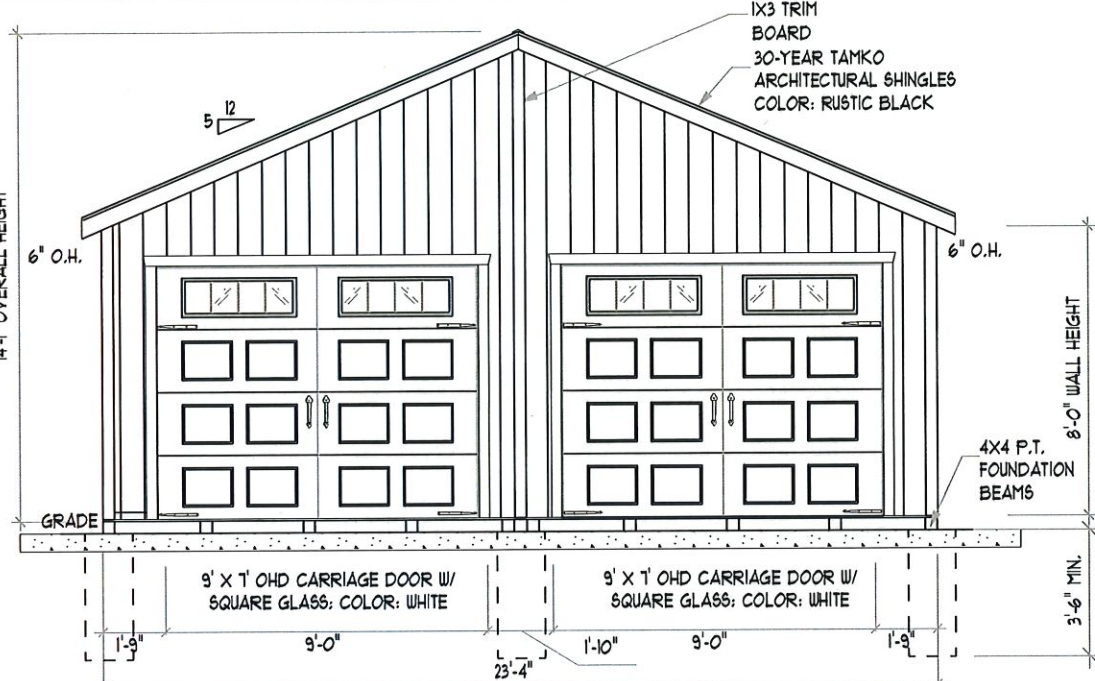

FRONT ELEVATION

SCALE: 1/8"=1'-0"

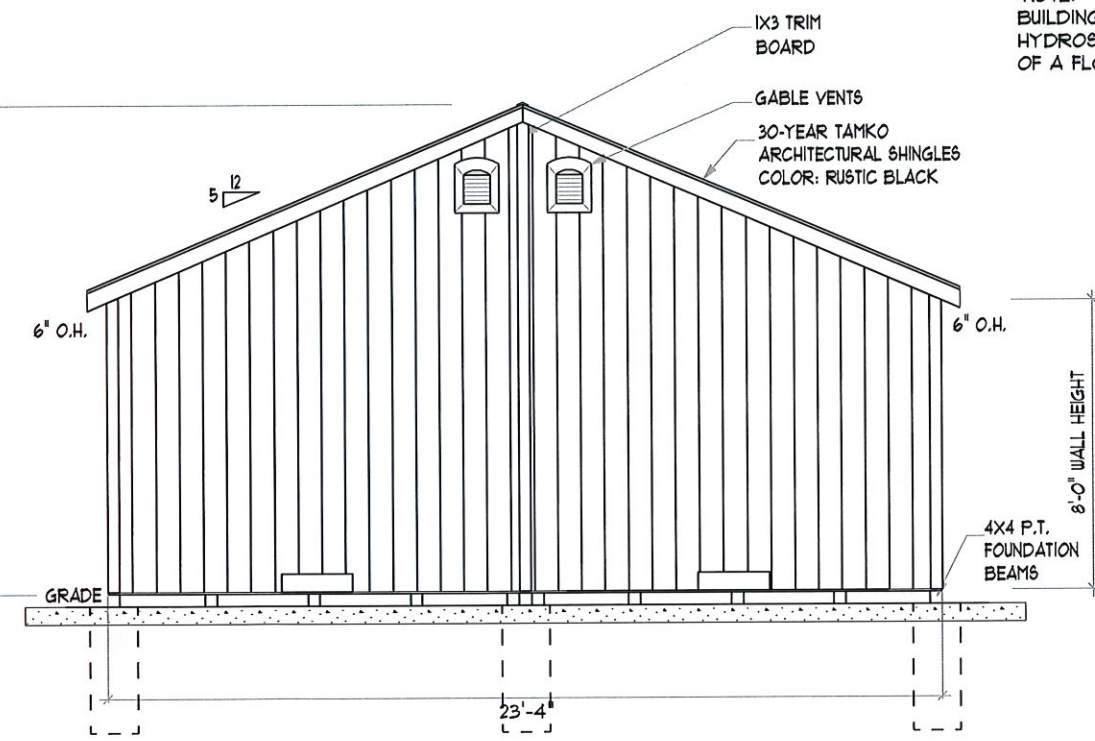

REAR ELEVATION

SCALE: 1/8"=1'-0"

*NOTE:
BUILDING DESIGNED TO WITHSTAND
HYDROSTATIC PRESSURE
OF A FLOOD.



PROJECT TITLE:
CLASSIC VINTAGE STORAGE BUILDING

DRAWING TITLE:
PERMIT ISSUE SHOP DRAWING

DRN BY: **LND** CHK BY: **EWS**

CUSTOMER NAME / CONTRACT No.:
CHERYL NEWTON 74317

CUSTOMER ADDRESS:
**1917 MAIN STREET
GLASTONBURY, CT 06033**

Warning: It is a violation of the NYS Education Law Article 145 for any person, unless he is acting under the direction of a licensed Professional Engineer, to alter this item in any way.


BUILDING TYPE:
CLASSIC VINTAGE STORAGE BUILDING

SHEET 1 OF 4

THE BARN YARD CONTRACTOR LICENSES
(CT) #558916, (RI) #23105, (MA) H.I.C #121550
(MA) C.S #98915, (NY) WC-26545H14 & PC-6146


BUILDING CODE REFERENCES:
CT: 2018 CONNECTICUT STATE BUILDING CODE & 2015 INTERNATIONAL RESIDENTIAL CODE.

DESIGN NOTES:
DEAD LOADS: ROOF: 15 PSF LIVE LOADS: ROOF: 20 PSF
SNOW LOADS: ROOF: 30 PSF
WIND LOADS: ULT. WIND SPEED(VH): 91 MPH (3 SEC. GUST)

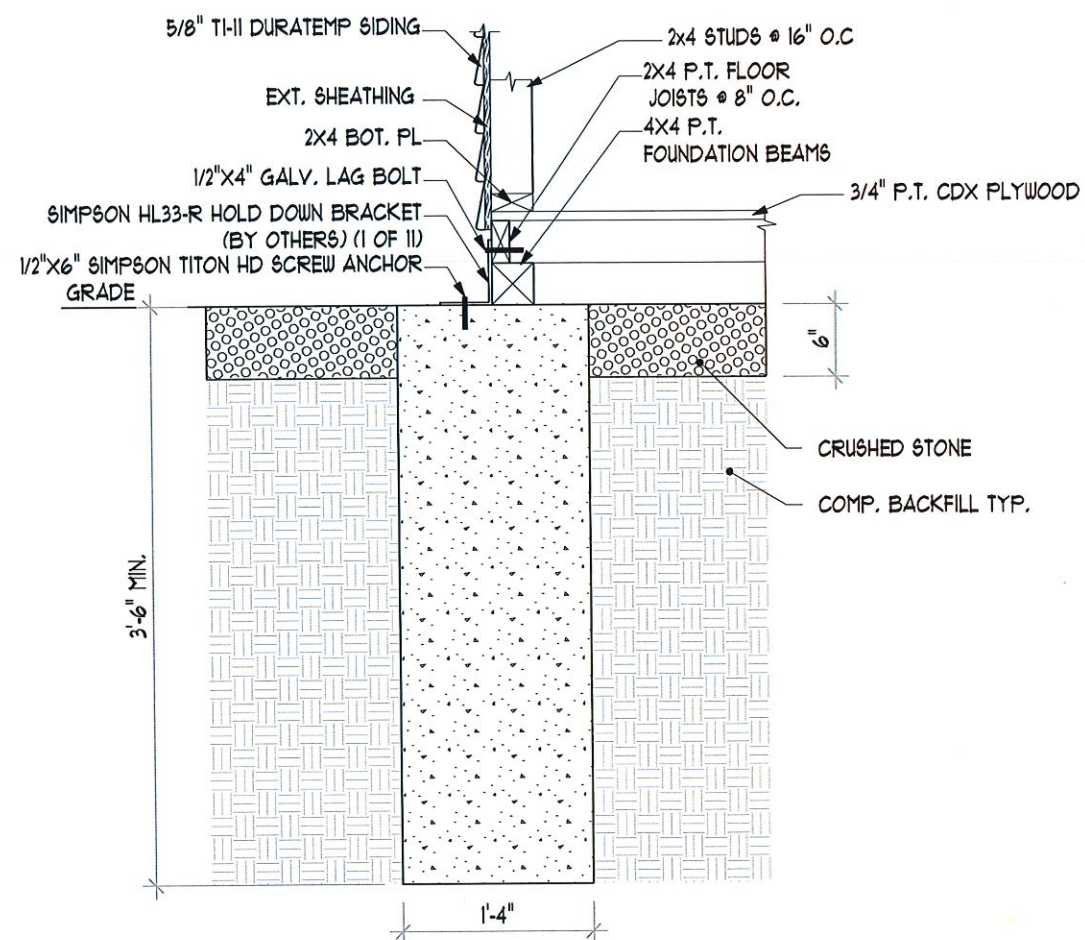

PIER SECTION DETAIL

SCALE: 3/4\"/>

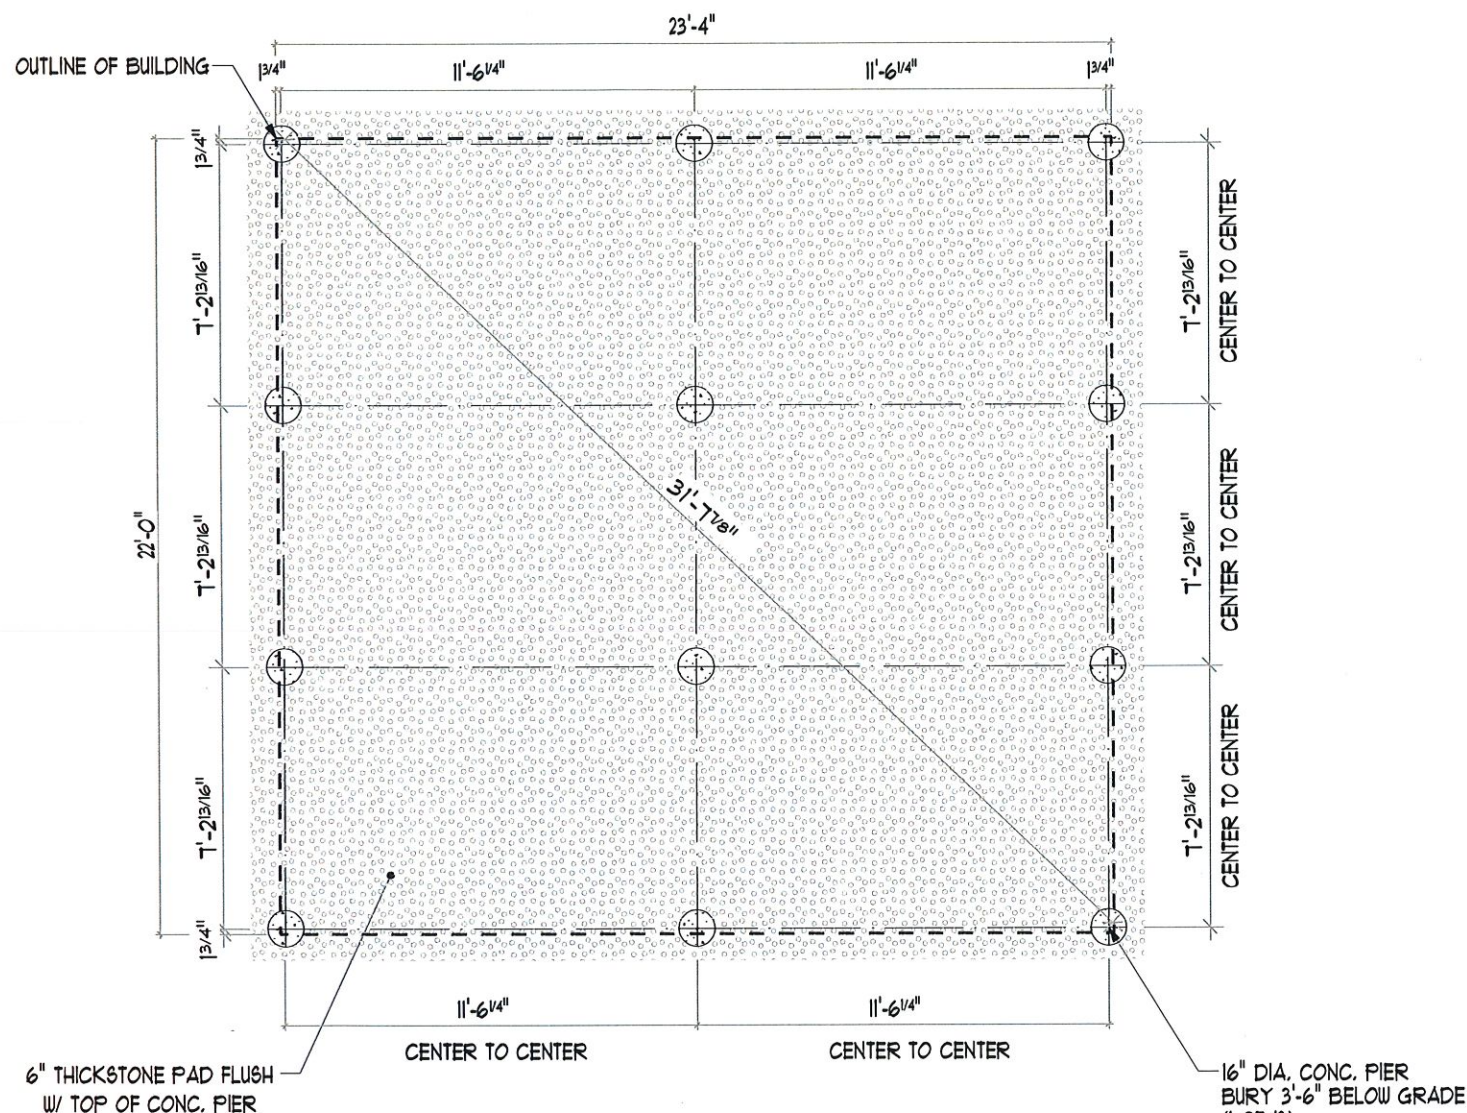


PIER PLAN

SCALE: 1/8\"/>

Warning: It is a violation of the NYS Education Law Article 145 for any person, unless he is acting under the direction of a licensed Professional Engineer, to alter this item in any way.

CT SEAL:

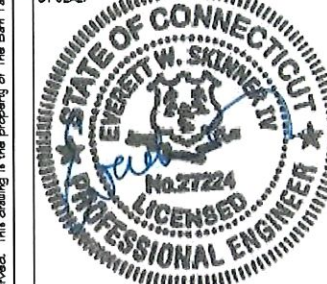

PROJECT TITLE:
CLASSIC VINTAGE STORAGE BUILDING

DRAWING TITLE:
PERMIT ISSUE SHOP DRAWING

DRAWN BY: **JRO** CHK BY: **EWB**

CUSTOMER NAME & CONTRACT No.:
CHERYL NEWTON 74317

CUSTOMER ADDRESS:

**1917 MAIN STREET
GLASTONBURY, CT 06033**

BUILDING TYPE:
CLASSIC VINTAGE STORAGE BUILDING


SHEET 2 OF 4

THE BARN YARD CONTRACTOR LICENSES
(CT) #558916, (RI) #23105, (MA) H.I.C #127550
(MA) C.S #98915, (NY) WC-26545H14 & PC-6146

COPYRIGHT © 2021 THE BARN YARD. All Rights Reserved. This drawing is the property of The Barn Yard and it is loaned with that understanding and shall not be copied, reproduced, or otherwise disposed of directly or indirectly without consent.

BUILDING CODE REFERENCES:
CT: 2018 CONNECTICUT STATE BUILDING CODE & 2015 INTERNATIONAL RESIDENTIAL CODE.

DESIGN NOTES:
DEAD LOADS: ROOF: 15 PSF LIVE LOADS: ROOF: 20 PSF
SNOW LOADS: ROOF: 30 PSF
WIND LOADS: ULT. WIND SPEED(V_W): 91 MPH (3 SEC. GUST)

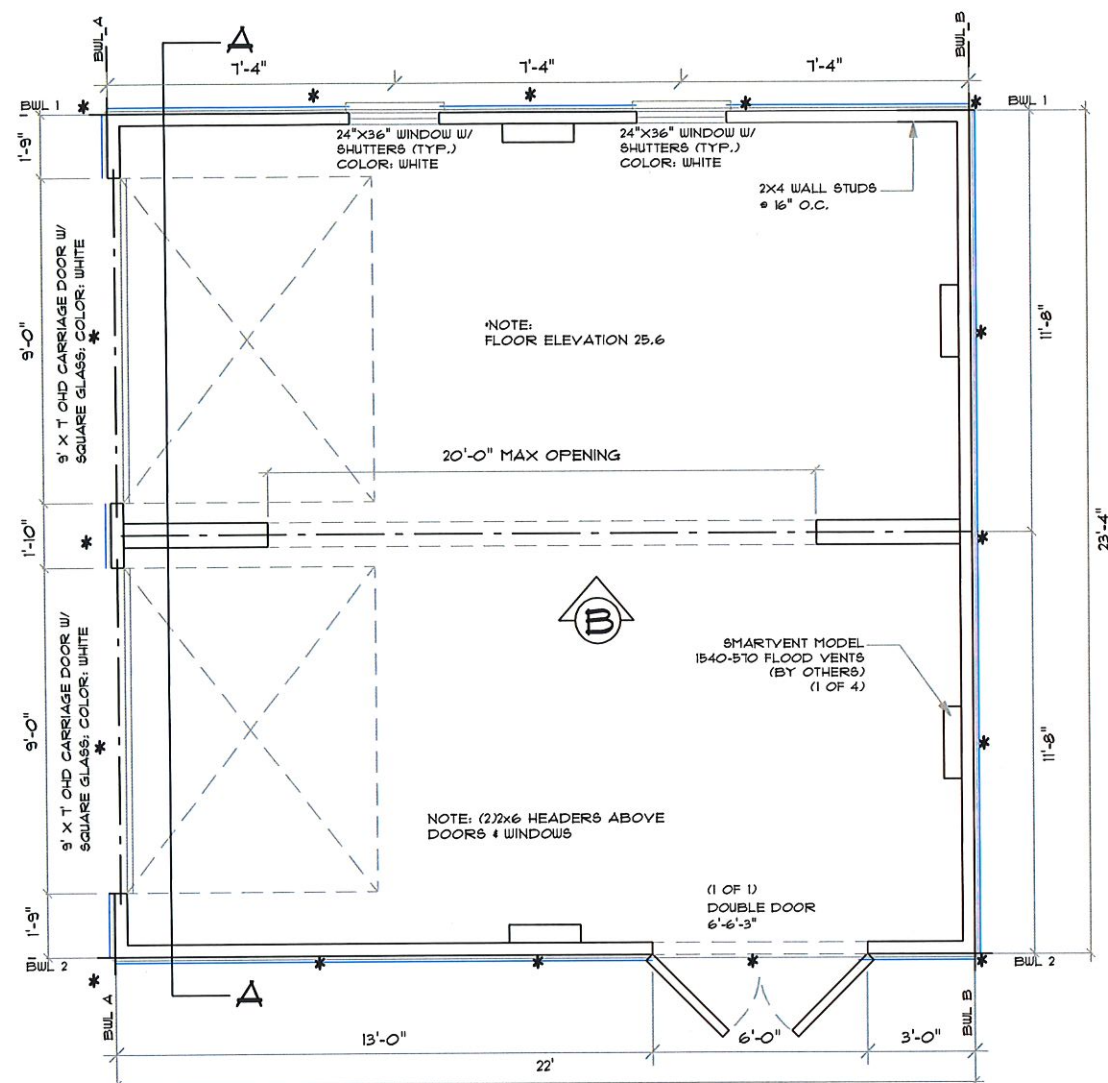


FLOOR PLAN
SCALE: 1/8"=1'-0"

* 3" ALUMINUM BULLET ANCHOR *
6'-0" O.C. (1 OF 16)

BRACED WALL PANEL "B" LOCATION IN ACCORDANCE WITH METHOD C8-WSP SECTION R60210.4
NOTE: THIS FLOOR DESIGN MEETS REQUIREMENTS OF CODE SECTION R301.5

BRACED WALL SCHEDULE & NOTES						
METHOD	NAIL	PERIMETER NAIL	INTERIOR NAIL	SHEATHING	SHEATHING ORIENTATION	BLOCKING
C8-WSP	8D COMMON	6" O.C. (MAX)	12" O.C. (MAX)	1/2" CDX PLYWOOD OR 5/8" TH1 DURATEMP	VERTICAL	• PANEL EDGES

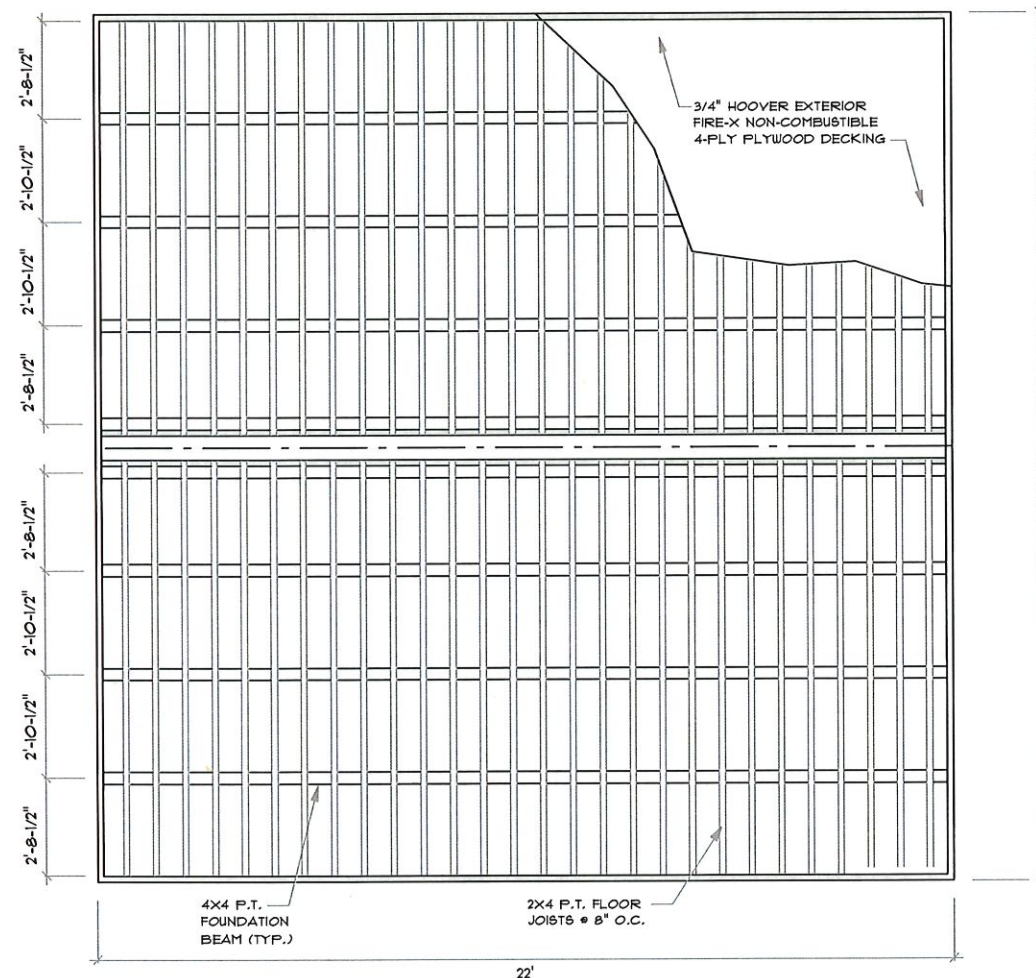

FLOOR FRAMING PLAN
SCALE: 1/8"=1'-0"


Warning: It is a violation of the NYS Education Law Article 145 for any person, unless he is acting under the direction of a licensed Professional Engineer, to alter this item in any way.

BUILDING TYPE:
CLASSIC VINTAGE STORAGE BUILDING

SHEET 3 OF 4

THE BARN YARD CONTRACTOR LICENSES
(CT) #558916, (RI) #23105, (MA) H.I.C #127550
(MA) C.S #98915, (NY) WC-26545H14 & PC-6146

COPYRIGHT © 2021 THE BARN YARD. All Rights Reserved. This drawing is the property of The Barn Yard and is loaned with that understanding and shall not be copied, reproduced, or otherwise disposed of directly or indirectly without consent.

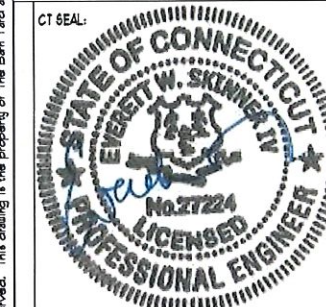

PROJECT TITLE:
CLASSIC VINTAGE STORAGE BUILDING



DRAWING TITLE:
PERMIT ISSUE SHOP DRAWING

DRWN BY: **JRO** CHK BY: **EWS**

CUSTOMER NAME & CONTRACT No.:
CHERYL NEWTON 74317

CUSTOMER ADDRESS:
**1917 MAIN STREET
GLASTONBURY, CT 06033**

BUILDING CODE REFERENCES:
CT, 2018 CONNECTICUT STATE BUILDING CODE & 2015 INTERNATIONAL RESIDENTIAL CODE.
DESIGN NOTES:
DEAD LOADS: ROOF, 15 PSF LIVE LOADS: ROOF, 20 PSF
SNOW LOADS: ROOF, 30 PSF
WIND LOADS: ULT. WIND SPEED (V_W): 91 MPH (3 SEC. GUST)

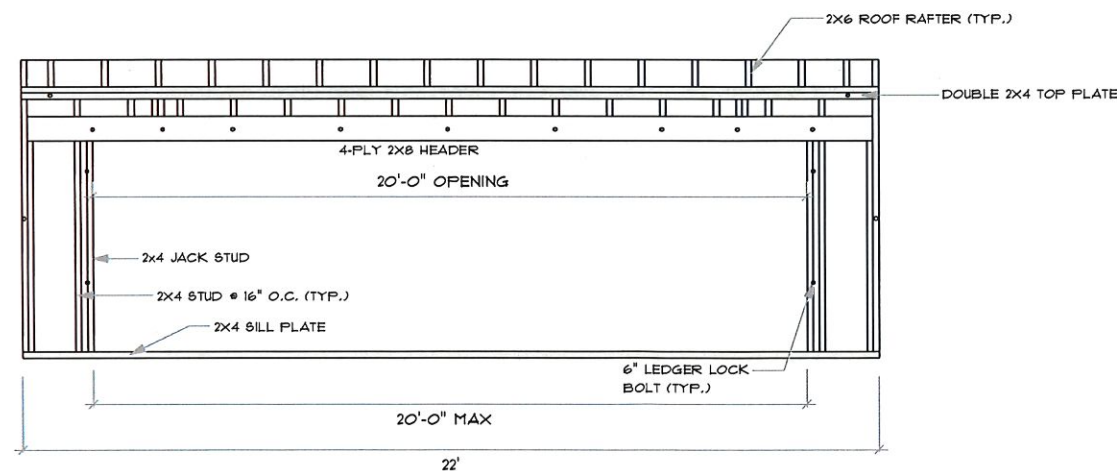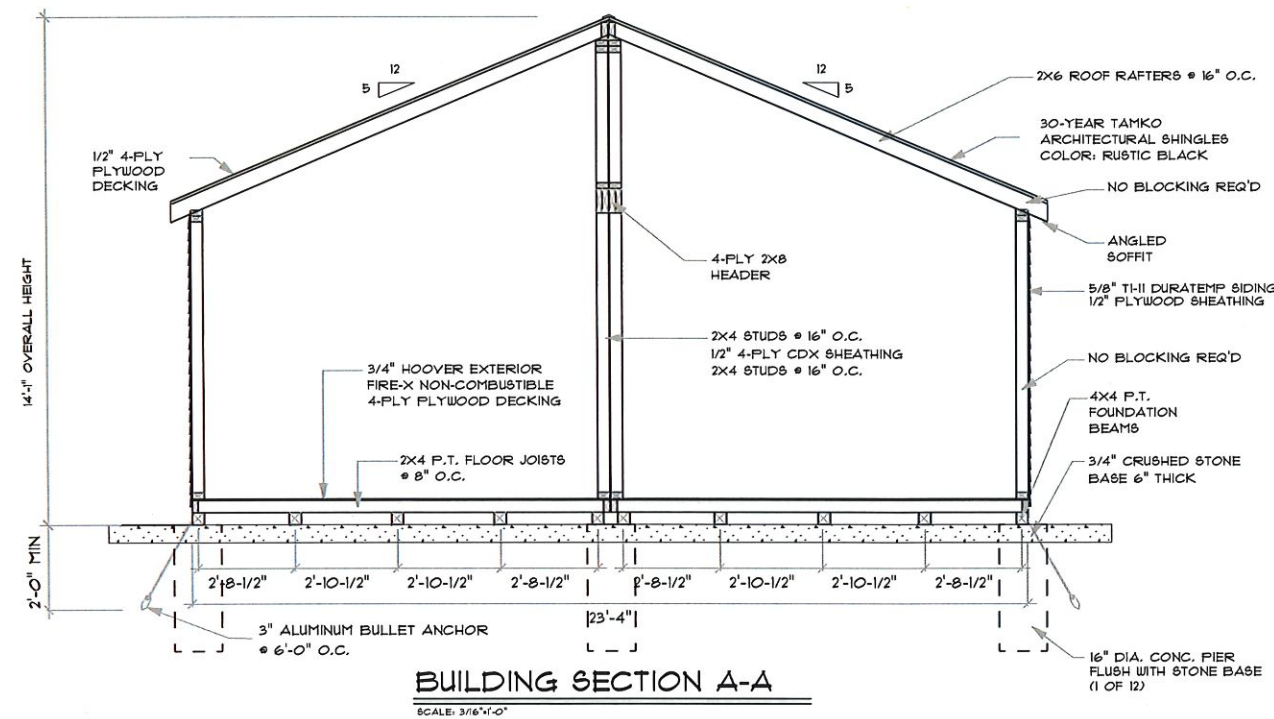

Warning: It is a violation of the NYS Education Law Article 145 for any person, unless he is acting under the direction of a licensed Professional Engineer, to alter this item in any way.

BUILDING TYPE:
CLASSIC VINTAGE STORAGE BUILDING

SHEET 4 OF 4

THE BARN YARD CONTRACTOR LICENSES
(CT) #558916, (RI) #23105, (MA) H.I.C #127550
(MA) C.S #98915, (NY) WC-26545H14 & PC-6146

COPYRIGHT © 2021 THE BARN YARD. All Rights Reserved. This drawing is the property of The Barn Yard and is loaned with that understanding and shall not be copied, reproduced, or otherwise disposed of directly or indirectly without consent.



PROJECT TITLE:
CLASSIC VINTAGE STORAGE BUILDING
DRAWING TITLE:
PERMIT ISSUE SHOP DRAWING
DRAWN BY: LND
CHK BY: EWS
CUSTOMER NAME & CONTRACT No.:
CHERYL NEWTON 74317
CUSTOMER ADDRESS:
1917 MAIN STREET
CUSTOMER TOWN, STATE, ZIP:
GLASTONBURY, CT 06033