



WEST ELEVATION
SCALE: 1/4"=1'-0"



EAST ELEVATION
SCALE: 1/4"=1'-0"

Date
10-20-21

Revision

Kemper Associates Architects LLC
790 Farmington Avenue • Bldg. 2 • Farmington, Connecticut 06032
(860) 409 - 7155 Fax (860) 409 - 7160

2610 MAIN STREET
GLASTONBURY, CT

© 2016 KEMPER ASSOCIATES ARCHITECTS, LLC
COPYRIGHT, WARNING, FEDERAL COPYRIGHT PROTECTION,
INFRINGEMENT, AND PROVISIONS FOR SPECIFIC STATUTORY
ARCHITECTURAL WORKS ARE COPYRIGHTED AND PROTECTED
BY TITLE 17 OF THE U.S. STATE CODE AND REPRODUCTIONS
ARE STRICTLY PROHIBITED AND FORBIDDEN.

Checked By


Sheet No.
A-1
OF 4



NORTH ELEVATION
 SCALE: 1/4"=1'-0"



SOUTH ELEVATION
 SCALE: 1/4"=1'-0"

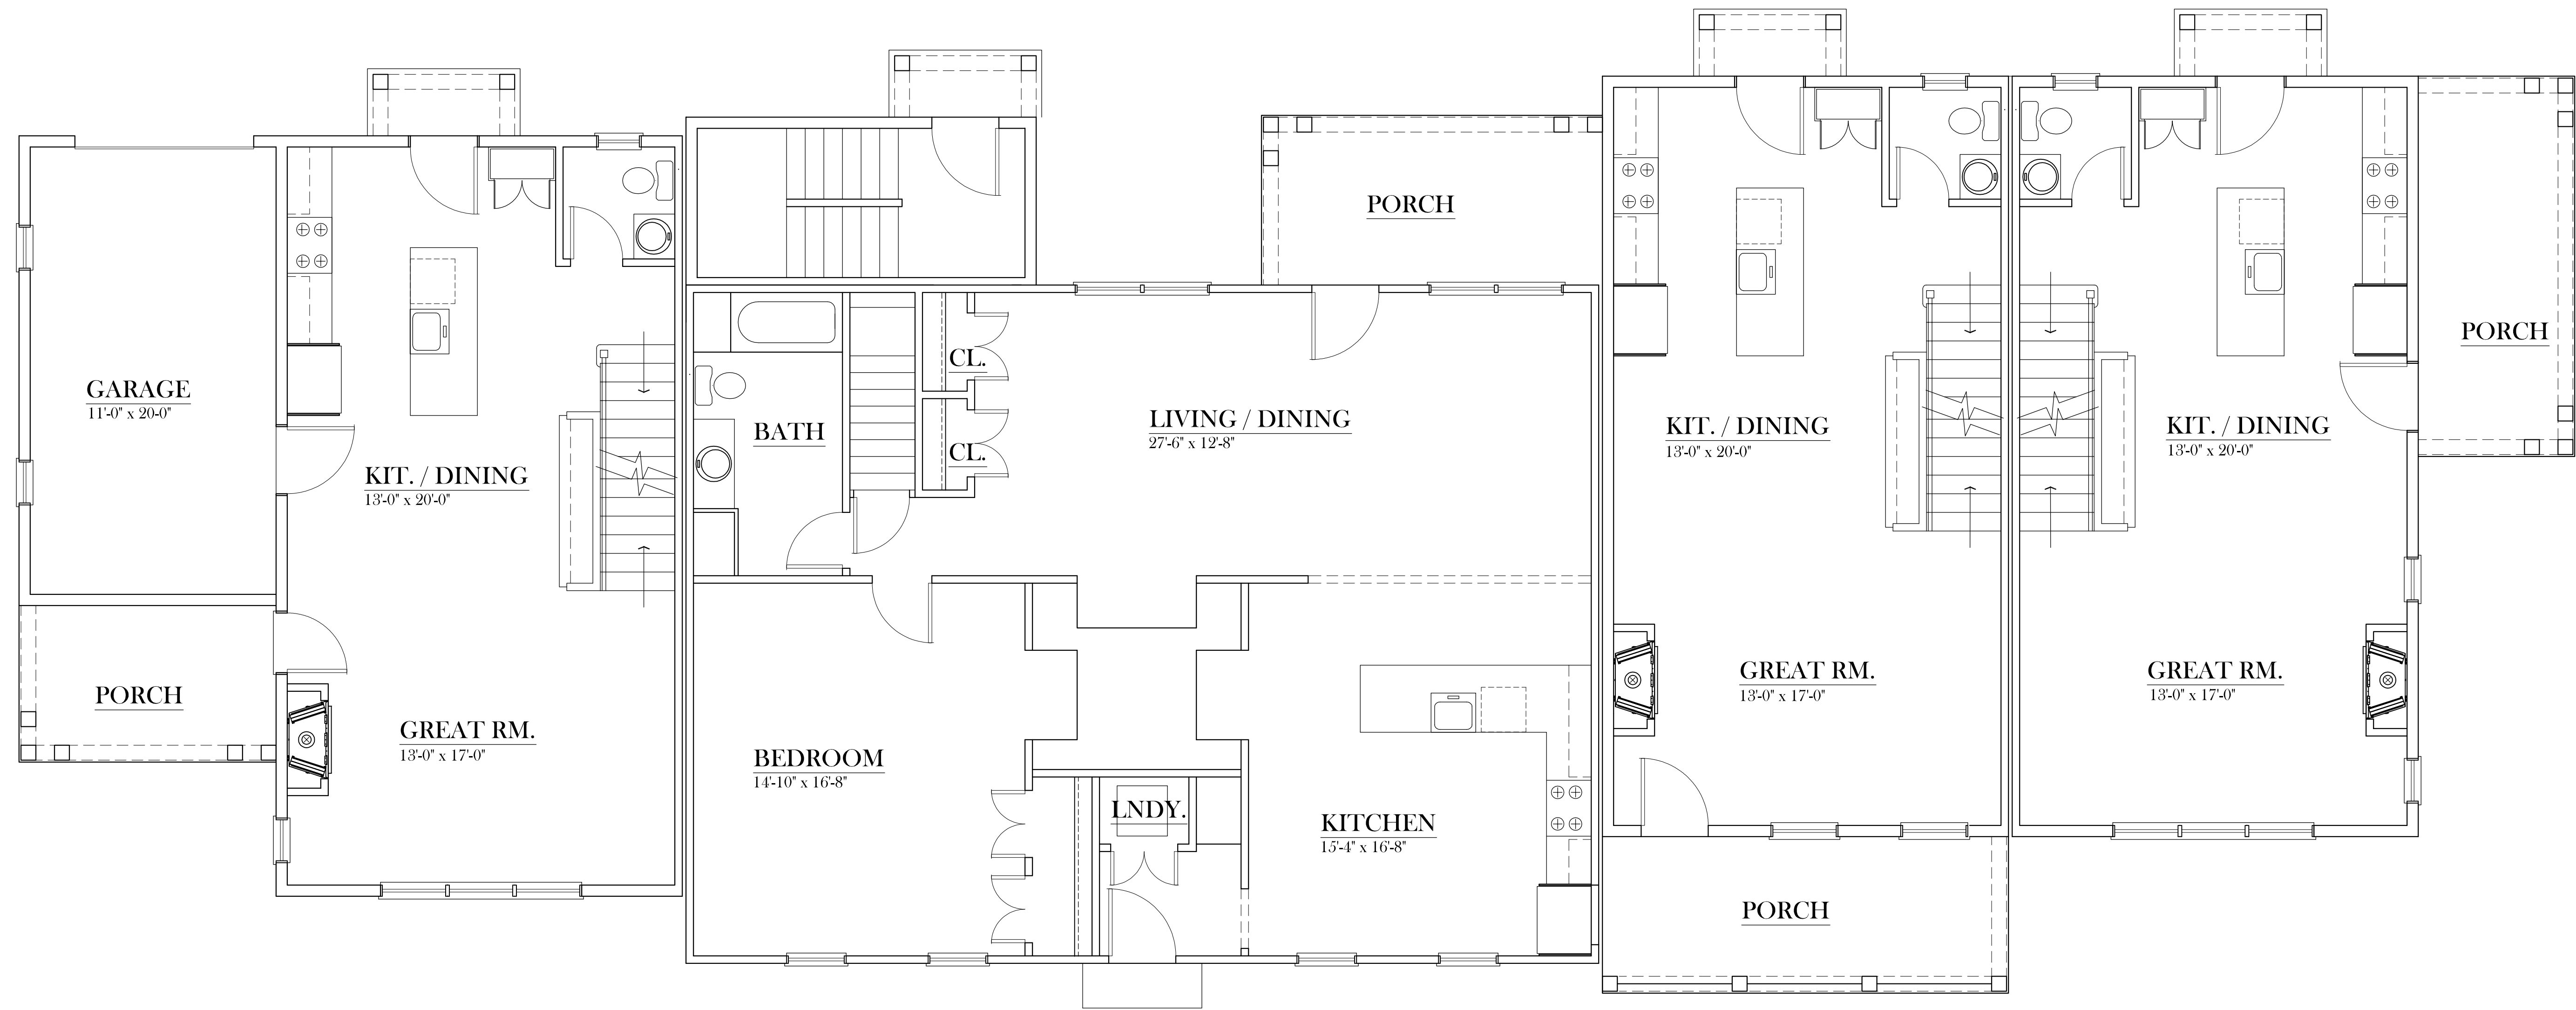

FIRST FLOOR PLAN

SCALE 1/4"=1'-0"

Date
10-20-21
Revision


Kemper Associates Architects LLC
790 Farmington Avenue • Bldg. 2 • Farmington, Connecticut 06032
(860) 409 - 7155 Fax (860) 409 - 7160

2610 MAIN STREET
GLASTONBURY, CT

© 2016 KEMPER ASSOCIATES ARCHITECTS, LLC
COPYRIGHT WARNING: FEDERAL COPYRIGHT LAW, PROTECTION
AS APPLICABLE TO INTENTIONAL AND UNINTENTIONAL
INFRINGEMENT, AND PROVIDED FOR SPECIFIC STATUTORY
ARCHITECTURAL WORKS ARE COPYRIGHTED AND PROTECTED
BY TITLE 17 OF THE U.S. STATE CODE AND REPRODUCTIONS
ARE STRICTLY PROHIBITED AND FORBIDDEN.

Checked By

Sheet No.
A-3
OF 4

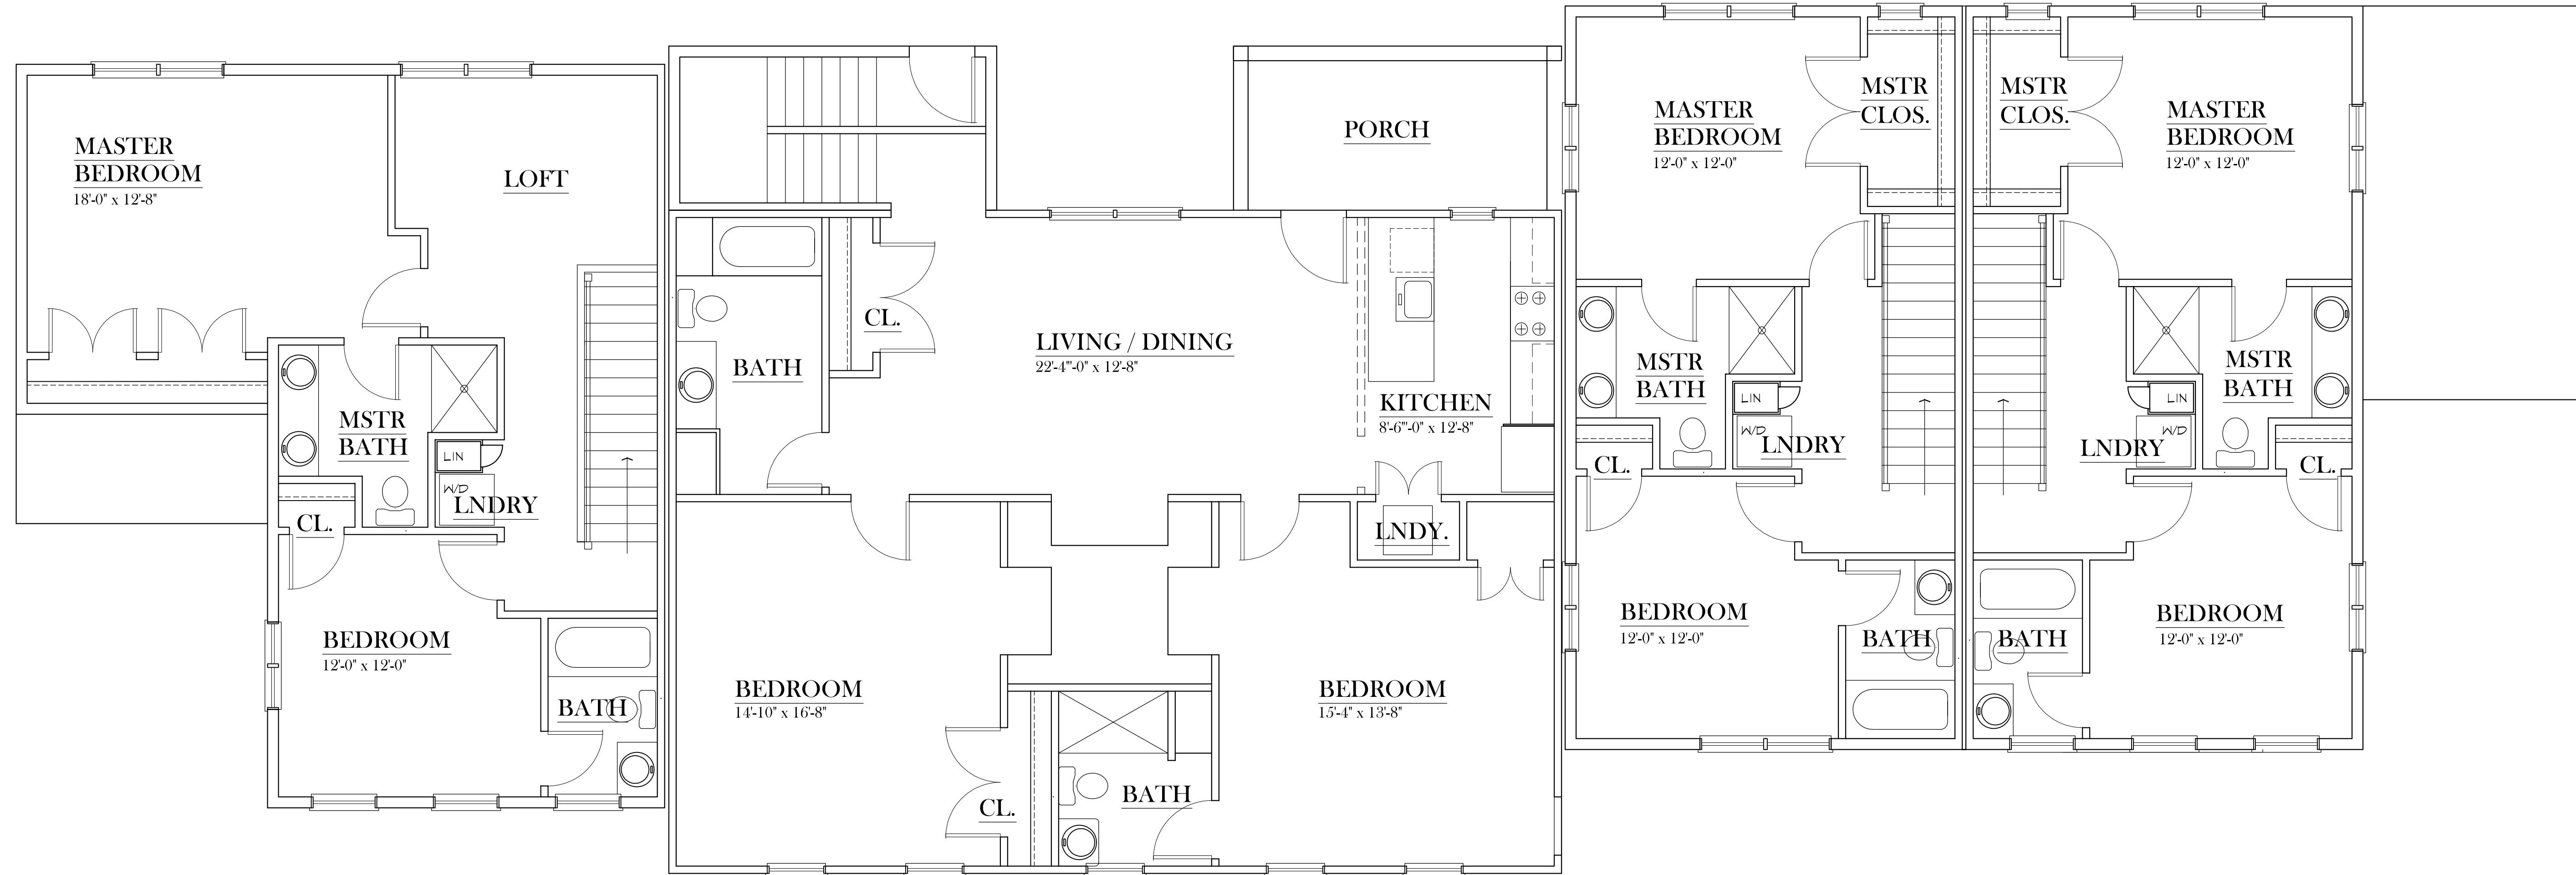

SECOND FLOOR PLAN

SCALE 1/4"=1'-0"

Date
10-20-21

Revision

Kemper Associates Architects LLC
790 Farmington Avenue • Bldg. 2 • Farmington, Connecticut 06032
(860) 409 - 7155 Fax (860) 409 - 7160

2610 MAIN STREET
GLASTONBURY, CT

© 2016 KEMPER ASSOCIATES ARCHITECTS, LLC
COPYRIGHT WARNING: FEDERAL COPYRIGHT PROTECTION
APPLIES TO THIS DOCUMENT. ANY UNAUTHORIZED
REPRODUCTION, DISTRIBUTION, OR DISSEMINATION
OF THIS DOCUMENT IS PROHIBITED. ANY
INFRINGEMENT AND PROVIDES FOR SPECIFIC STATUTORY
ARCHITECTURAL WORKS ARE COPYRIGHTED AND PROTECTED
BY TITLE 36 OF THE U.S. STATE CODE AND REPRODUCTIONS
ARE STRICTLY PROHIBITED AND FORBIDDEN.

Checked By

Sheet No.

A-4
OF 4