

**SITE PLAN**  
SCALE: 1"=20'

**KEYNOTES**

- ① PROPERTY LINE
- ② SETBACK
- ③ NEW MEAL DELIVERY CANOPY
- ④ NEW FACE TO FACE CANOPY
- ⑤ EXISTING BUILDING
- ⑥ EXISTING ACCESSIBLE PARKING STALLS
- ⑦ EXISTING DRIVE
- ⑧ EXISTING PARKING STALLS
- ⑨ EXISTING POLE LIGHT FIXTURE
- ⑩ EXISTING DRIVE THRU LANE
- ⑪ EXISTING STRIPING
- ⑫ EXISTING SIDEWALK
- ⑬ EXISTING APPROACH
- ⑭ EXISTING MONUMENT SIGN
- ⑮ EXISTING PATIO
- ⑯ EXISTING PATH OF TRAVEL

**SITE INFORMATION**

ZONING: PBT  
 ACREAGE: 3.72  
 BUILDING SETBACKS:  
     FRONT 40'  
     REAR 25'  
     SIDE 25'  
 PARKING: UNCHANGED  
 LANDSCAPING: UNCHANGED  
 PERVIOUS/IMPERVIOUS AREA: UNCHANGED

**OWEN**  
 220 Technology Drive, Suite 100  
 Irvine, CA 92618  
 Tel: (949) 860-4800  
 Fax: (949) 860-4810  
 www.owengroup.com

5200 BUFFINGTON RD.  
 ATLANTA, GA 30349  
 (404) 705-8000


Project: **CANOPY IMPROVEMENTS**  
**CHICK-FIL-A**  
**STORE #3908**  
 2941 MAIN STREET  
 GLASTONBURY, CT 06033

Description	Date

Project No.	12431210
Drawn by	RM
Checked by	


**SITE PLAN**

**A-1.00**

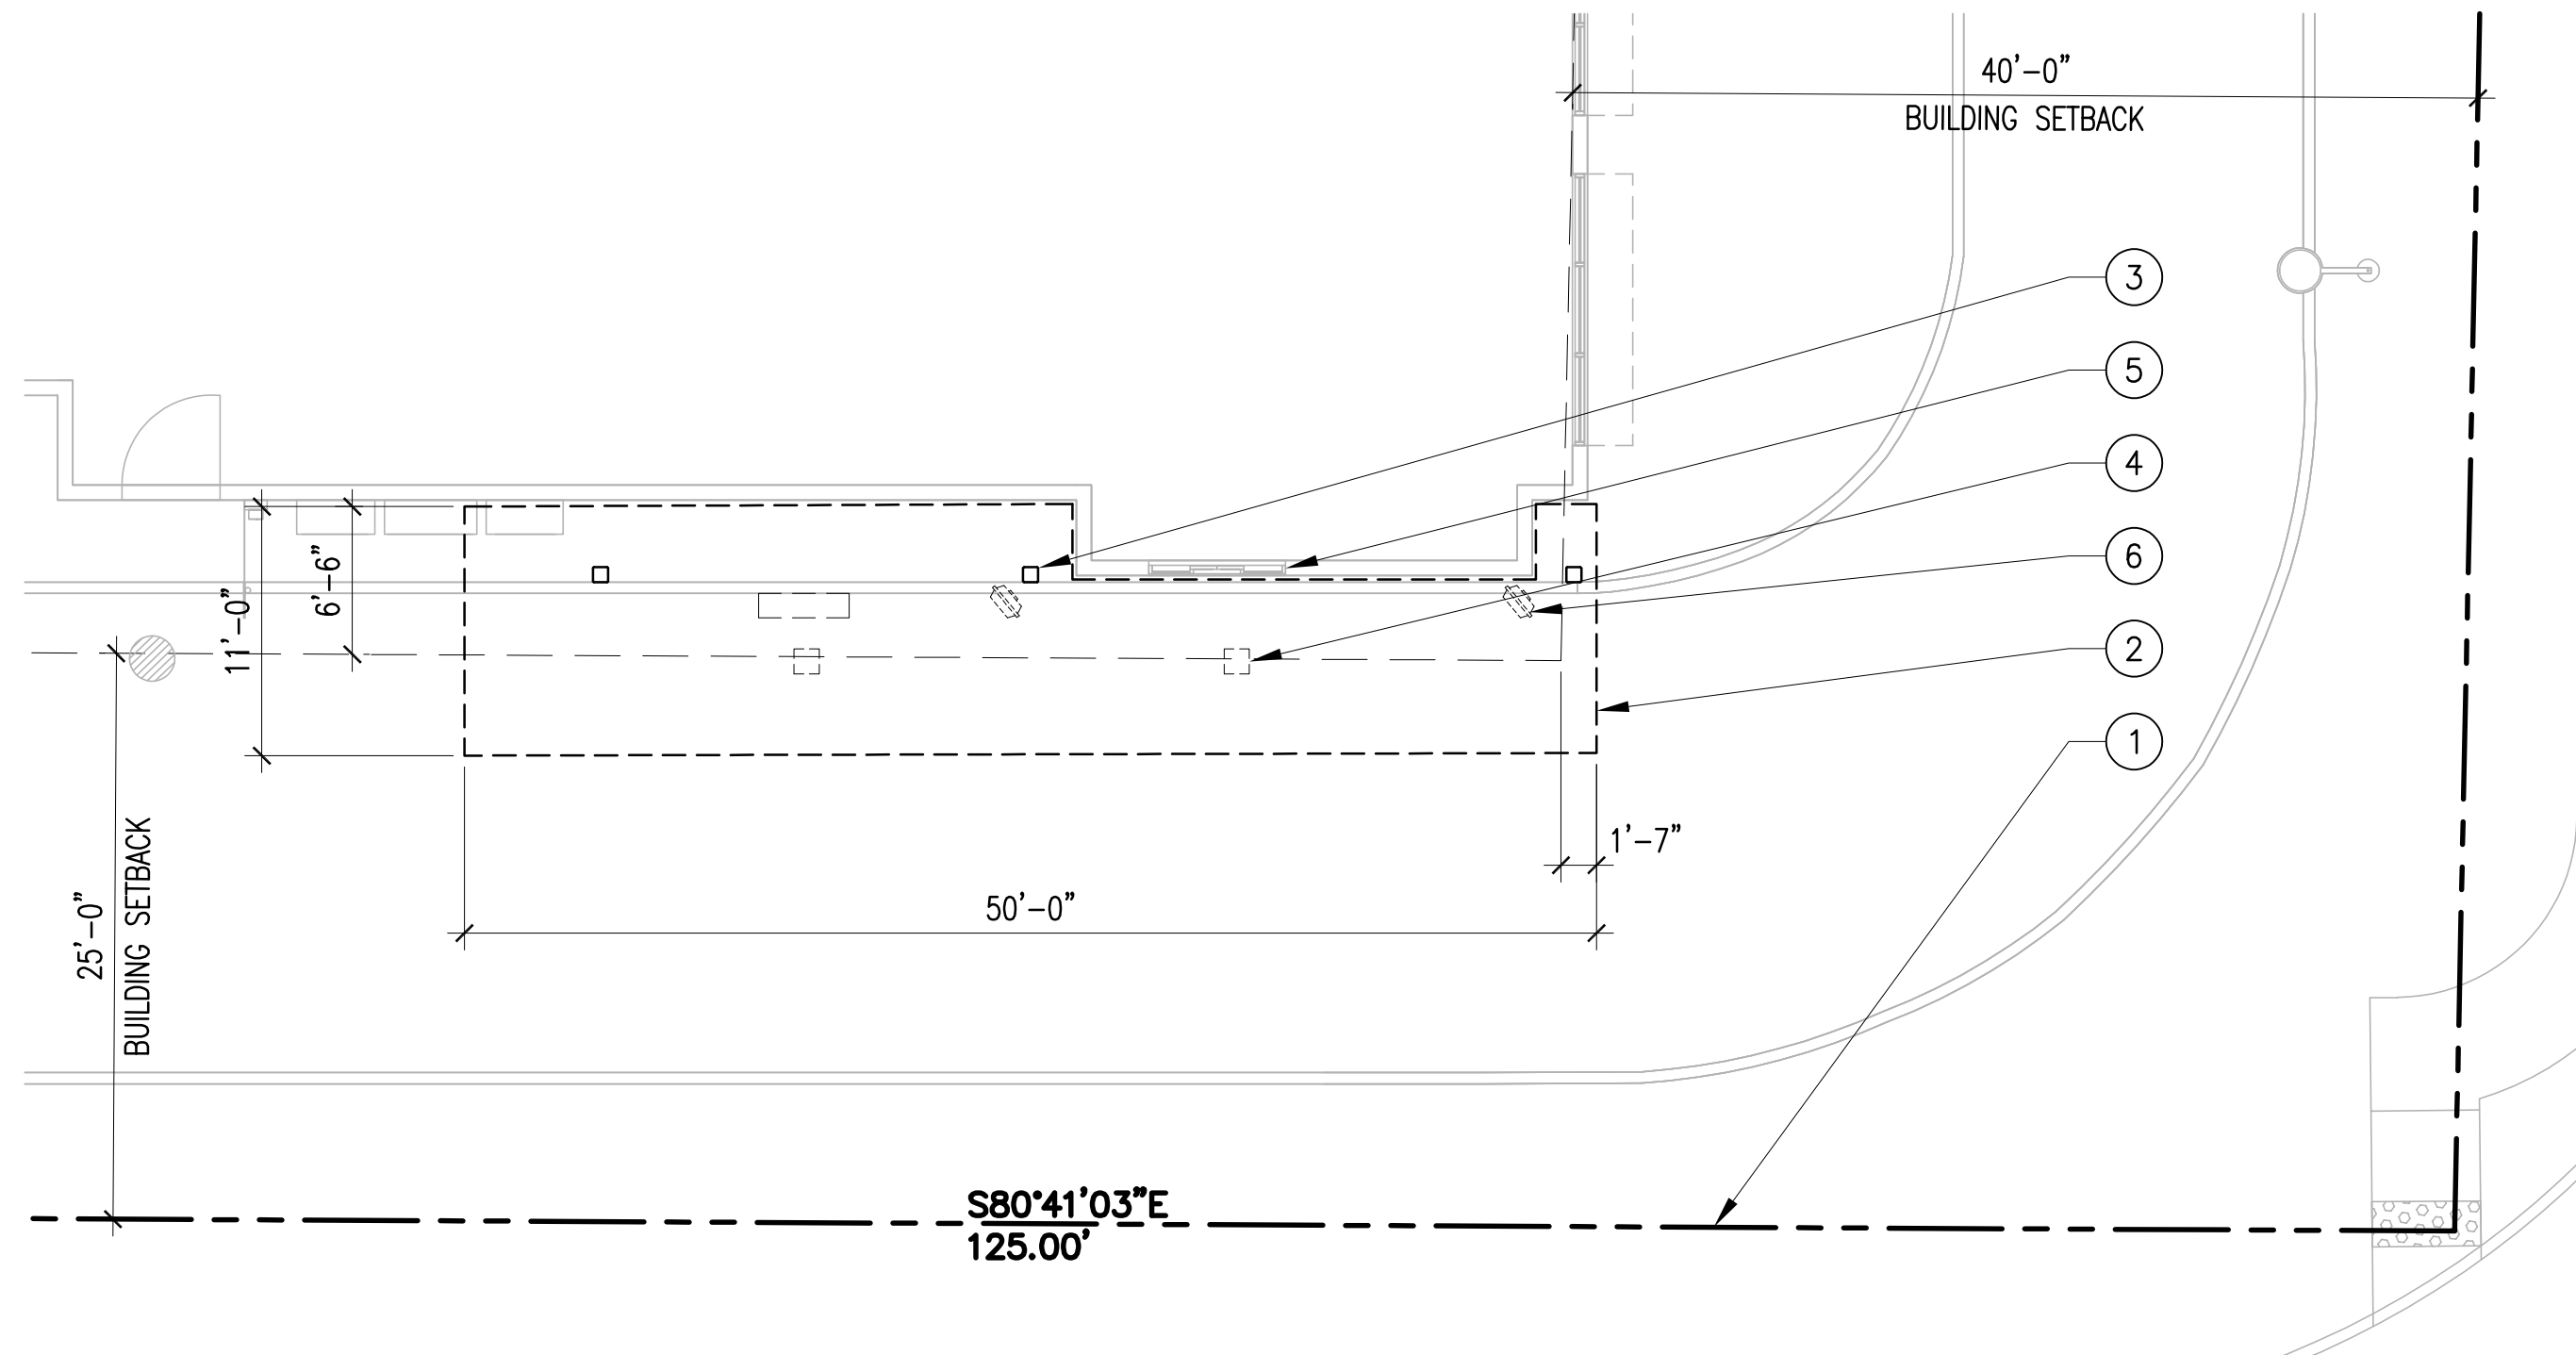

**ENLARGED MEAL DELIVERY CANOPY PLAN**

SCALE: 1/8" = 1'-0"

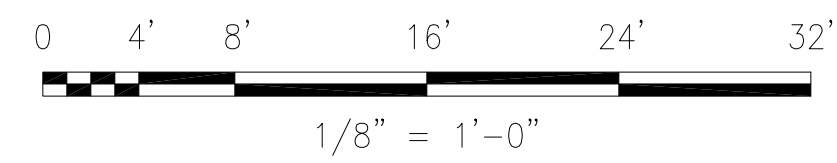

1



⊖

**KEYNOTES**

- ① PROPERTY LINE
- ② NEW MEAL DELIVERY CANOPY
- ③ NEW CANOPY COLUMN
- ④ NEW CANOPY LIGHT FIXTURE
- ⑤ EXISTING DRIVE THRU WINDOW
- ⑥ NEW CANOPY FAN
- ⑦ NEW CANOPY HEATER

**OWEN**

220 Technology Drive, Suite 100  
Irvine, CA 92618  
Tel: (949) 860-4800  
Fax: (949) 860-4810  
www.owengroup.com



5200 BUFFINGTON RD.  
ATLANTA, GA 30349  
(404) 705-8000

**CANOPY IMPROVEMENTS**

**CHICK-FIL-A  
STORE #3908**

2941 MAIN STREET  
GLASTONBURY, CT 06033

Project:

Description: Architectural triangle symbol


Date: \_\_\_\_\_

IT IS THE CLIENT'S RESPONSIBILITY TO OBTAIN ALL NECESSARY PERMITS AND APPROVALS FROM THE LOCAL GOVERNMENT AND TO NOTIFY THE ARCHITECT IN WRITING OF ANY PERMITTED PERMITS OR OBSERVATIONS. THE ARCHITECT SHALL BE RESPONSIBLE FOR OBTAINING ALL NECESSARY PERMITS AND APPROVALS FROM THE LOCAL GOVERNMENT AND FOR NOTIFYING THE ARCHITECT IN WRITING OF ANY PERMITTED PERMITS OR OBSERVATIONS.

Project No.	12431210
Drawn by	RM
Checked by	

**ENLARGED  
CANOPY PLAN**

**A-2.00**

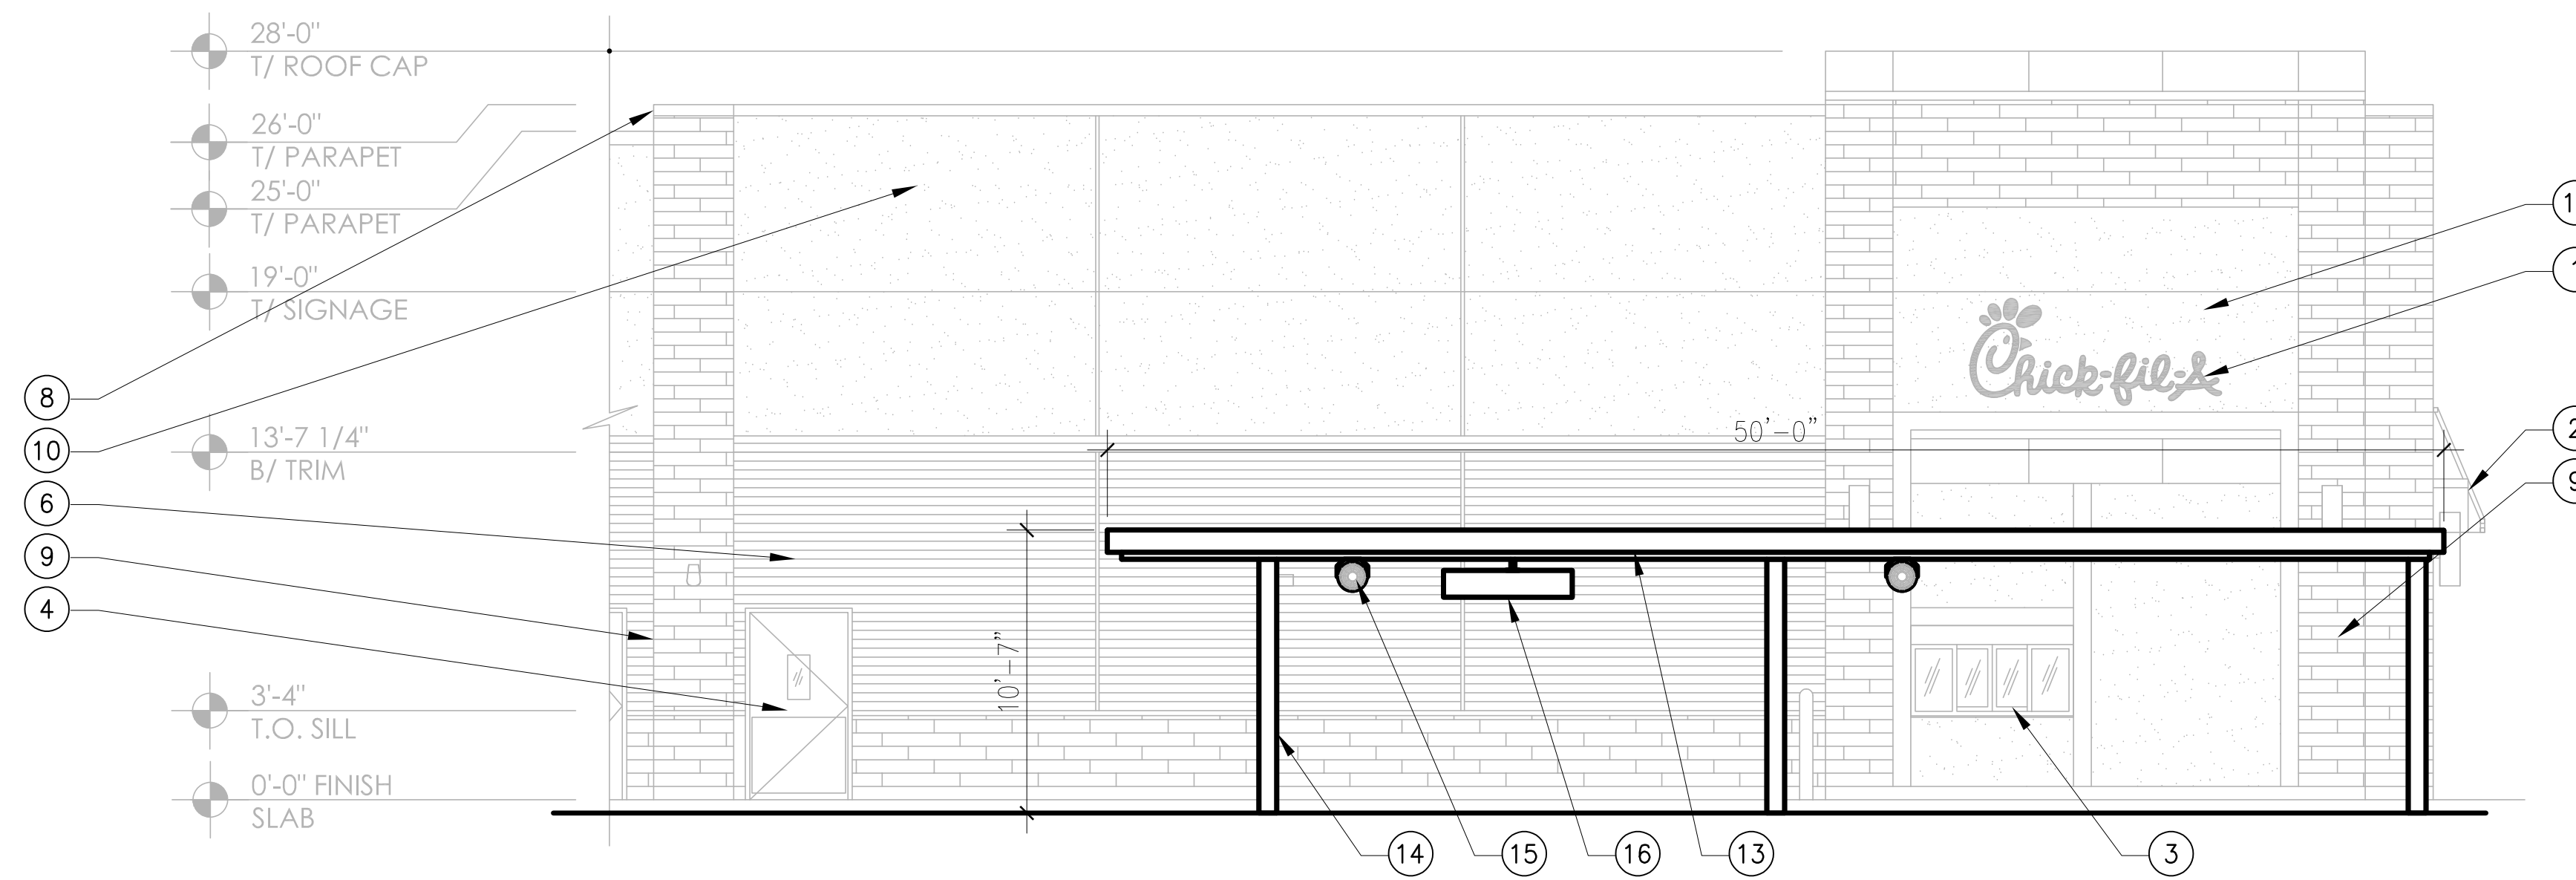

EXTERIOR ELEVATION - SOUTH


SCALE: 3/16" = 1'-0"

1

KEYNOTES

- ① EXISTING SIGN
- ② EXISTING CANOPY
- ③ EXISTING MEAL DELIVERY WINDOW
- ④ EXISTING DOOR
- ⑤ EXISTING STOREFRONT
- ⑥ EXISTING SIDING
- ⑦ EXISTING LIGHT FIXTURE
- ⑧ EXISTING METAL COPING
- ⑨ EXISTING BRICK
- ⑩ EXISTING PARAPET
- ⑪ EXISTING EXTERIOR INSULATION FINISH SYSTEM
- ⑫ EXISTING METAL PANEL
- ⑬ NEW MEAL DELIVERY CANOPY
- ⑭ CANOPY COLUMN
- ⑮ CANOPY FAN
- ⑯ CANOPY HEATER

NOTE:  
NO CHANGES TO NORTH AND EAST ELEVATIONS.

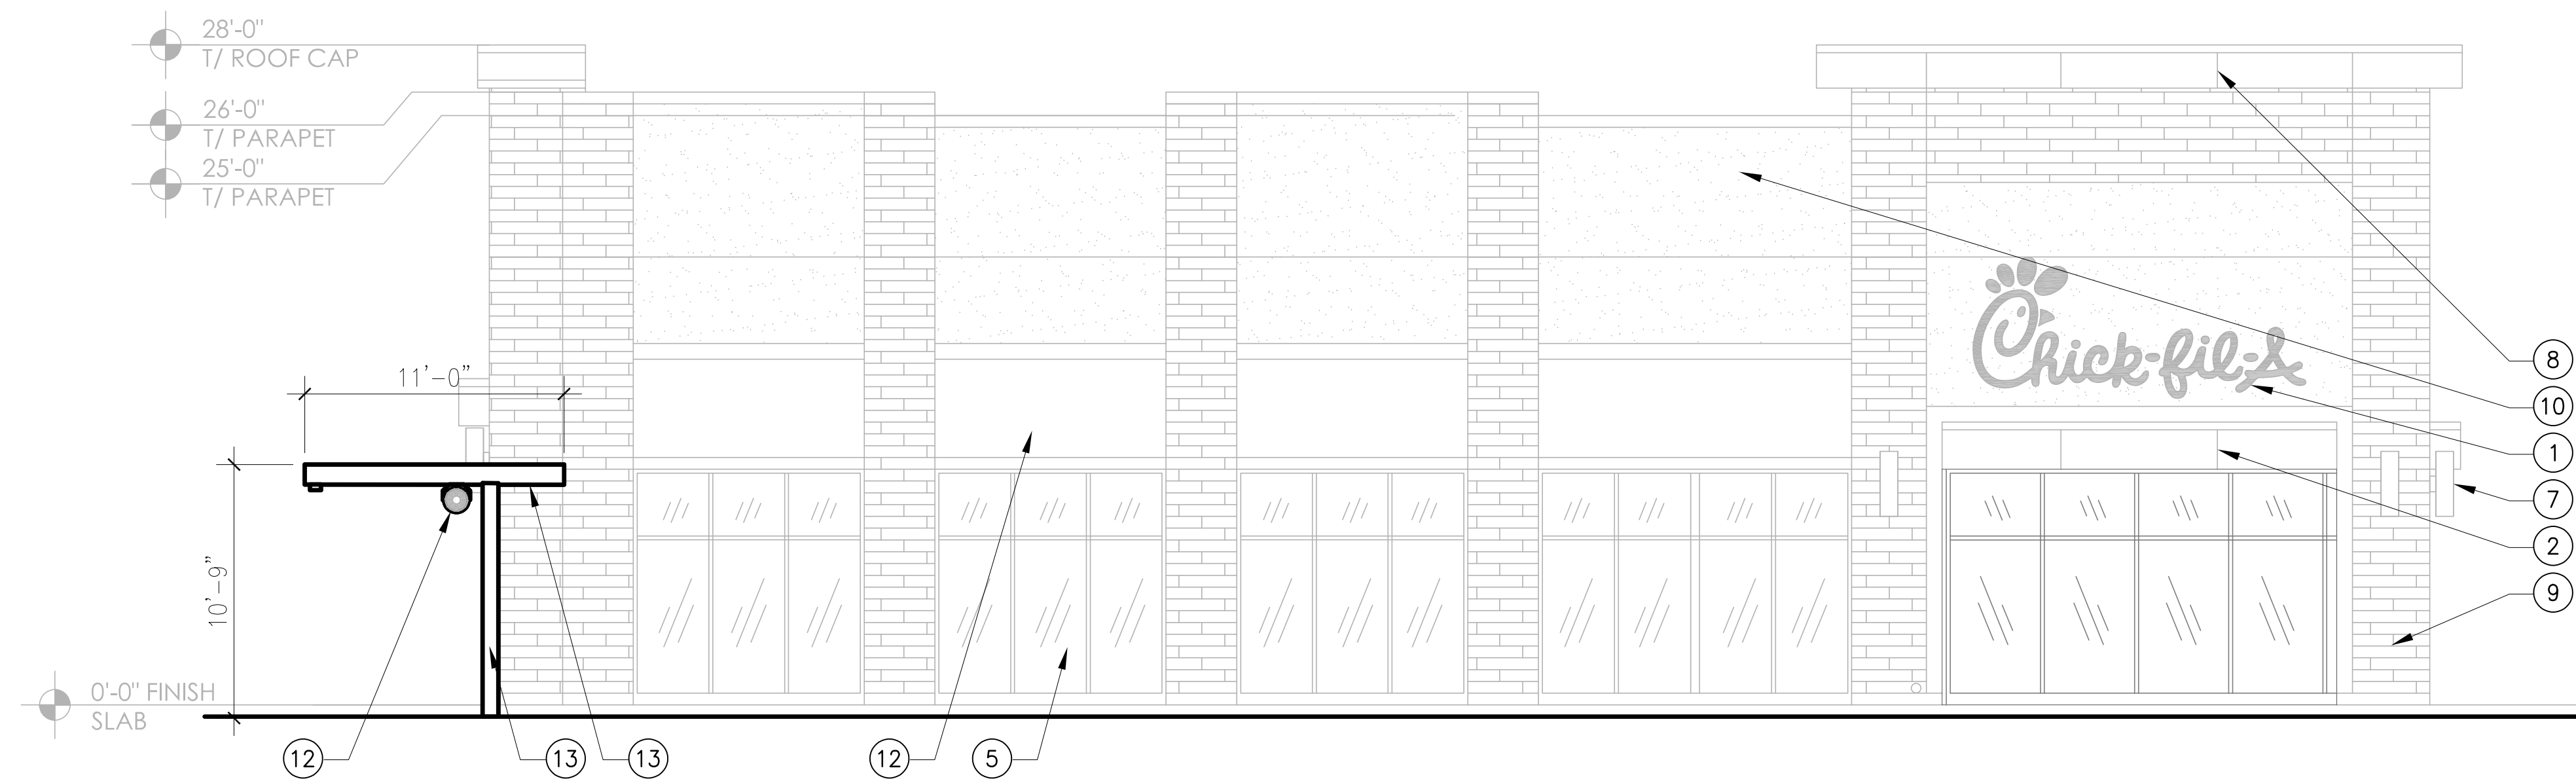

EXTERIOR ELEVATION - EAST

SCALE: 3/16" = 1'-0"

2

**OWEN**  
 220 Technology Drive, Suite 100  
 Irvine, CA 92618  
 Tel: (949) 860-4800  
 Fax: (949) 860-4810  
 www.owengroup.com

5200 BUFFINGTON RD.  
 ATLANTA, GA 30349  
 (404) 705-8000

Project: **CANOPY IMPROVEMENTS**  
**CHICK-FIL-A**  
**STORE #3908**  
 2941 MAIN STREET  
 GLASTONBURY, CT 06033

Description	Date

Project No.	12431210
Drawn by	RM
Checked by	

EXTERIOR ELEVATIONS

A-4.00

**OWEN**  
 220 Technology Drive, Suite 100  
 Irvine, CA 92618  
 Tel: (949) 860-4800  
 Fax: (949) 860-4810  
 www.owengroup.com



5200 BUFFINGTON RD.  
 ATLANTA, GA 30349  
 (404) 705-8000

Project: **CANOPY IMPROVEMENTS**  
**CHICK-FIL-A**  
**STORE #3908**  
 2941 MAIN STREET  
 GLASTONBURY, CT 06033

Description	Date

Project No.	12431210
Drawn by	RM
Checked by	

**CANOPY RENDERINGS**

**A-4.01**



- RECESSED LIGHT FIXTURE
- PREFINISHED BRONZE METAL FASCIA, METAL TO MATCH EXISTING BUILDING METAL
- PREFINISHED BRONZE METAL WRAPPED COLUMNS, METAL TO MATCH EXISTING BUILDING METAL
- HEATER (COLOR: BLACK)
- FAN (COLOR: BLACK)

**MEAL DELIVERY CANOPY RENDERING**  
 FOR CANOPY REFERENCE ONLY, NOT SITE SPECIFIC

1



- WHITE SOFFIT PANELS
- RECESSED LIGHT FIXTURE
- FAN (COLOR: BLACK)
- HEATER (COLOR: BLACK)
- PREFINISHED BRONZE METAL FASCIA, METAL TO MATCH EXISTING BUILDING METAL
- PREFINISHED BRONZE METAL WRAPPED COLUMNS, METAL TO MATCH EXISTING BUILDING METAL

**FACE TO FACE CANOPY RENDERING**  
 FOR CANOPY REFERENCE ONLY, NOT SITE SPECIFIC

2