



WEST ELEVATION

SCALE: 1/4"=1'-0"


BUILDING #1




EAST ELEVATION

SCALE: 1/4"=1'-0"

BUILDING #1

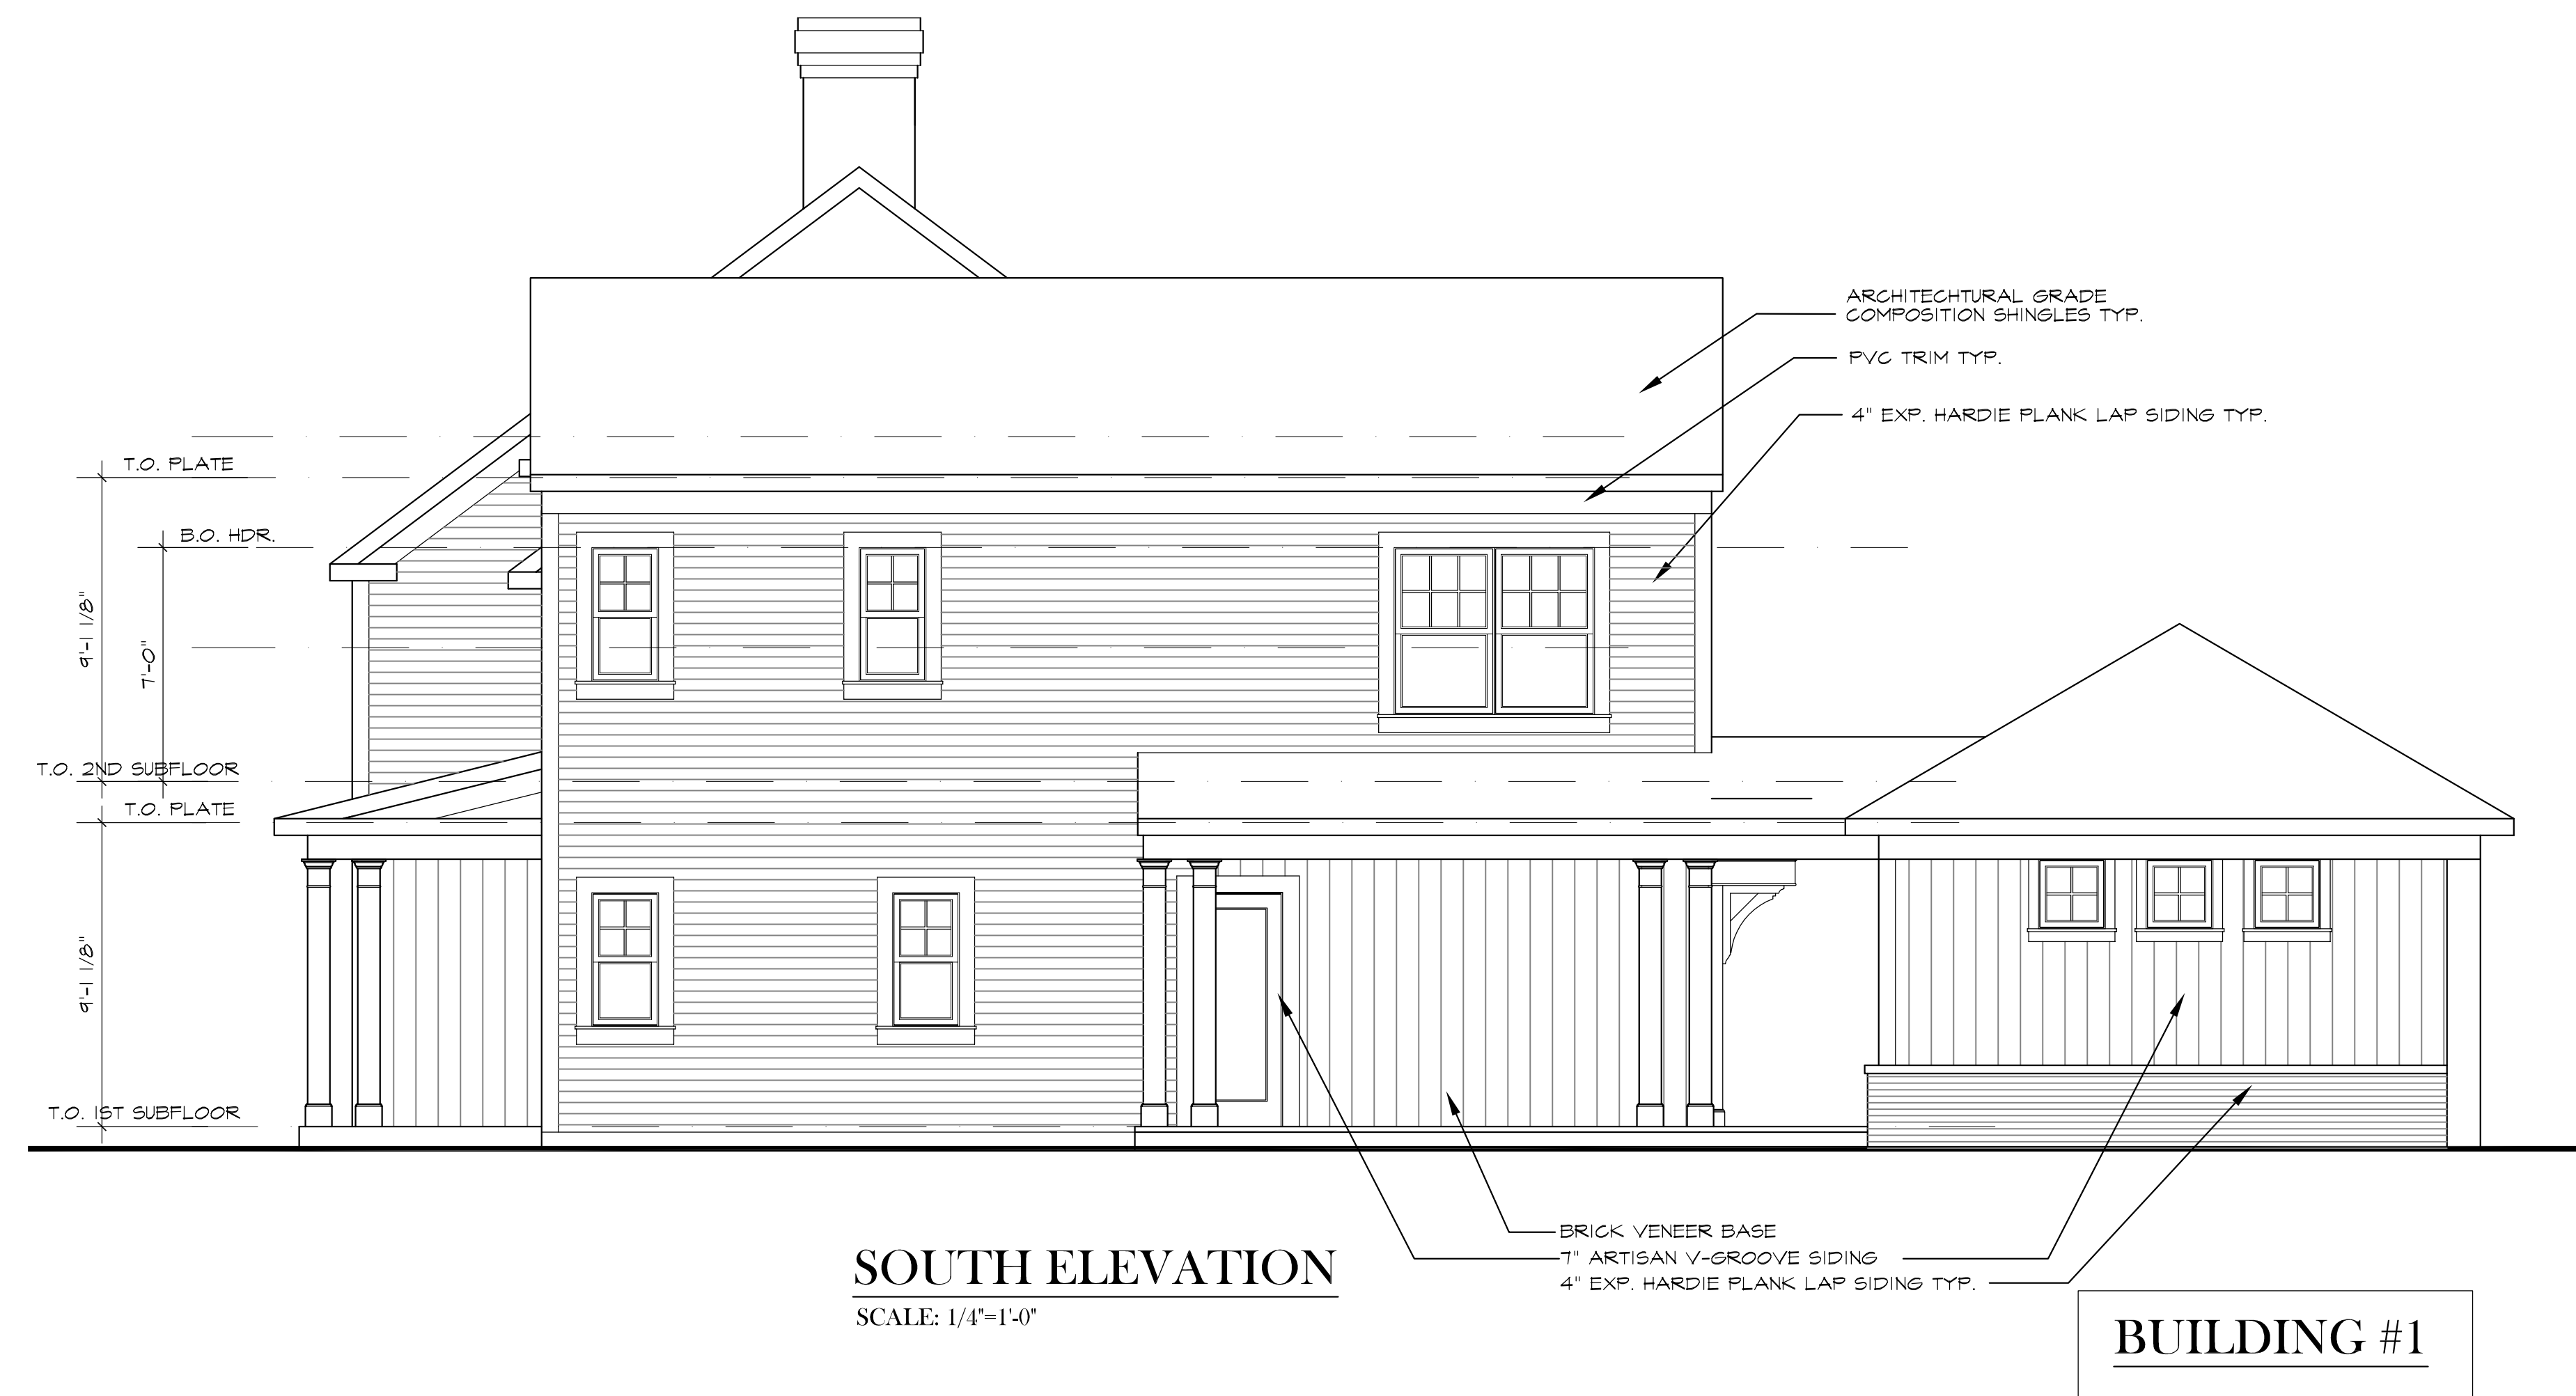

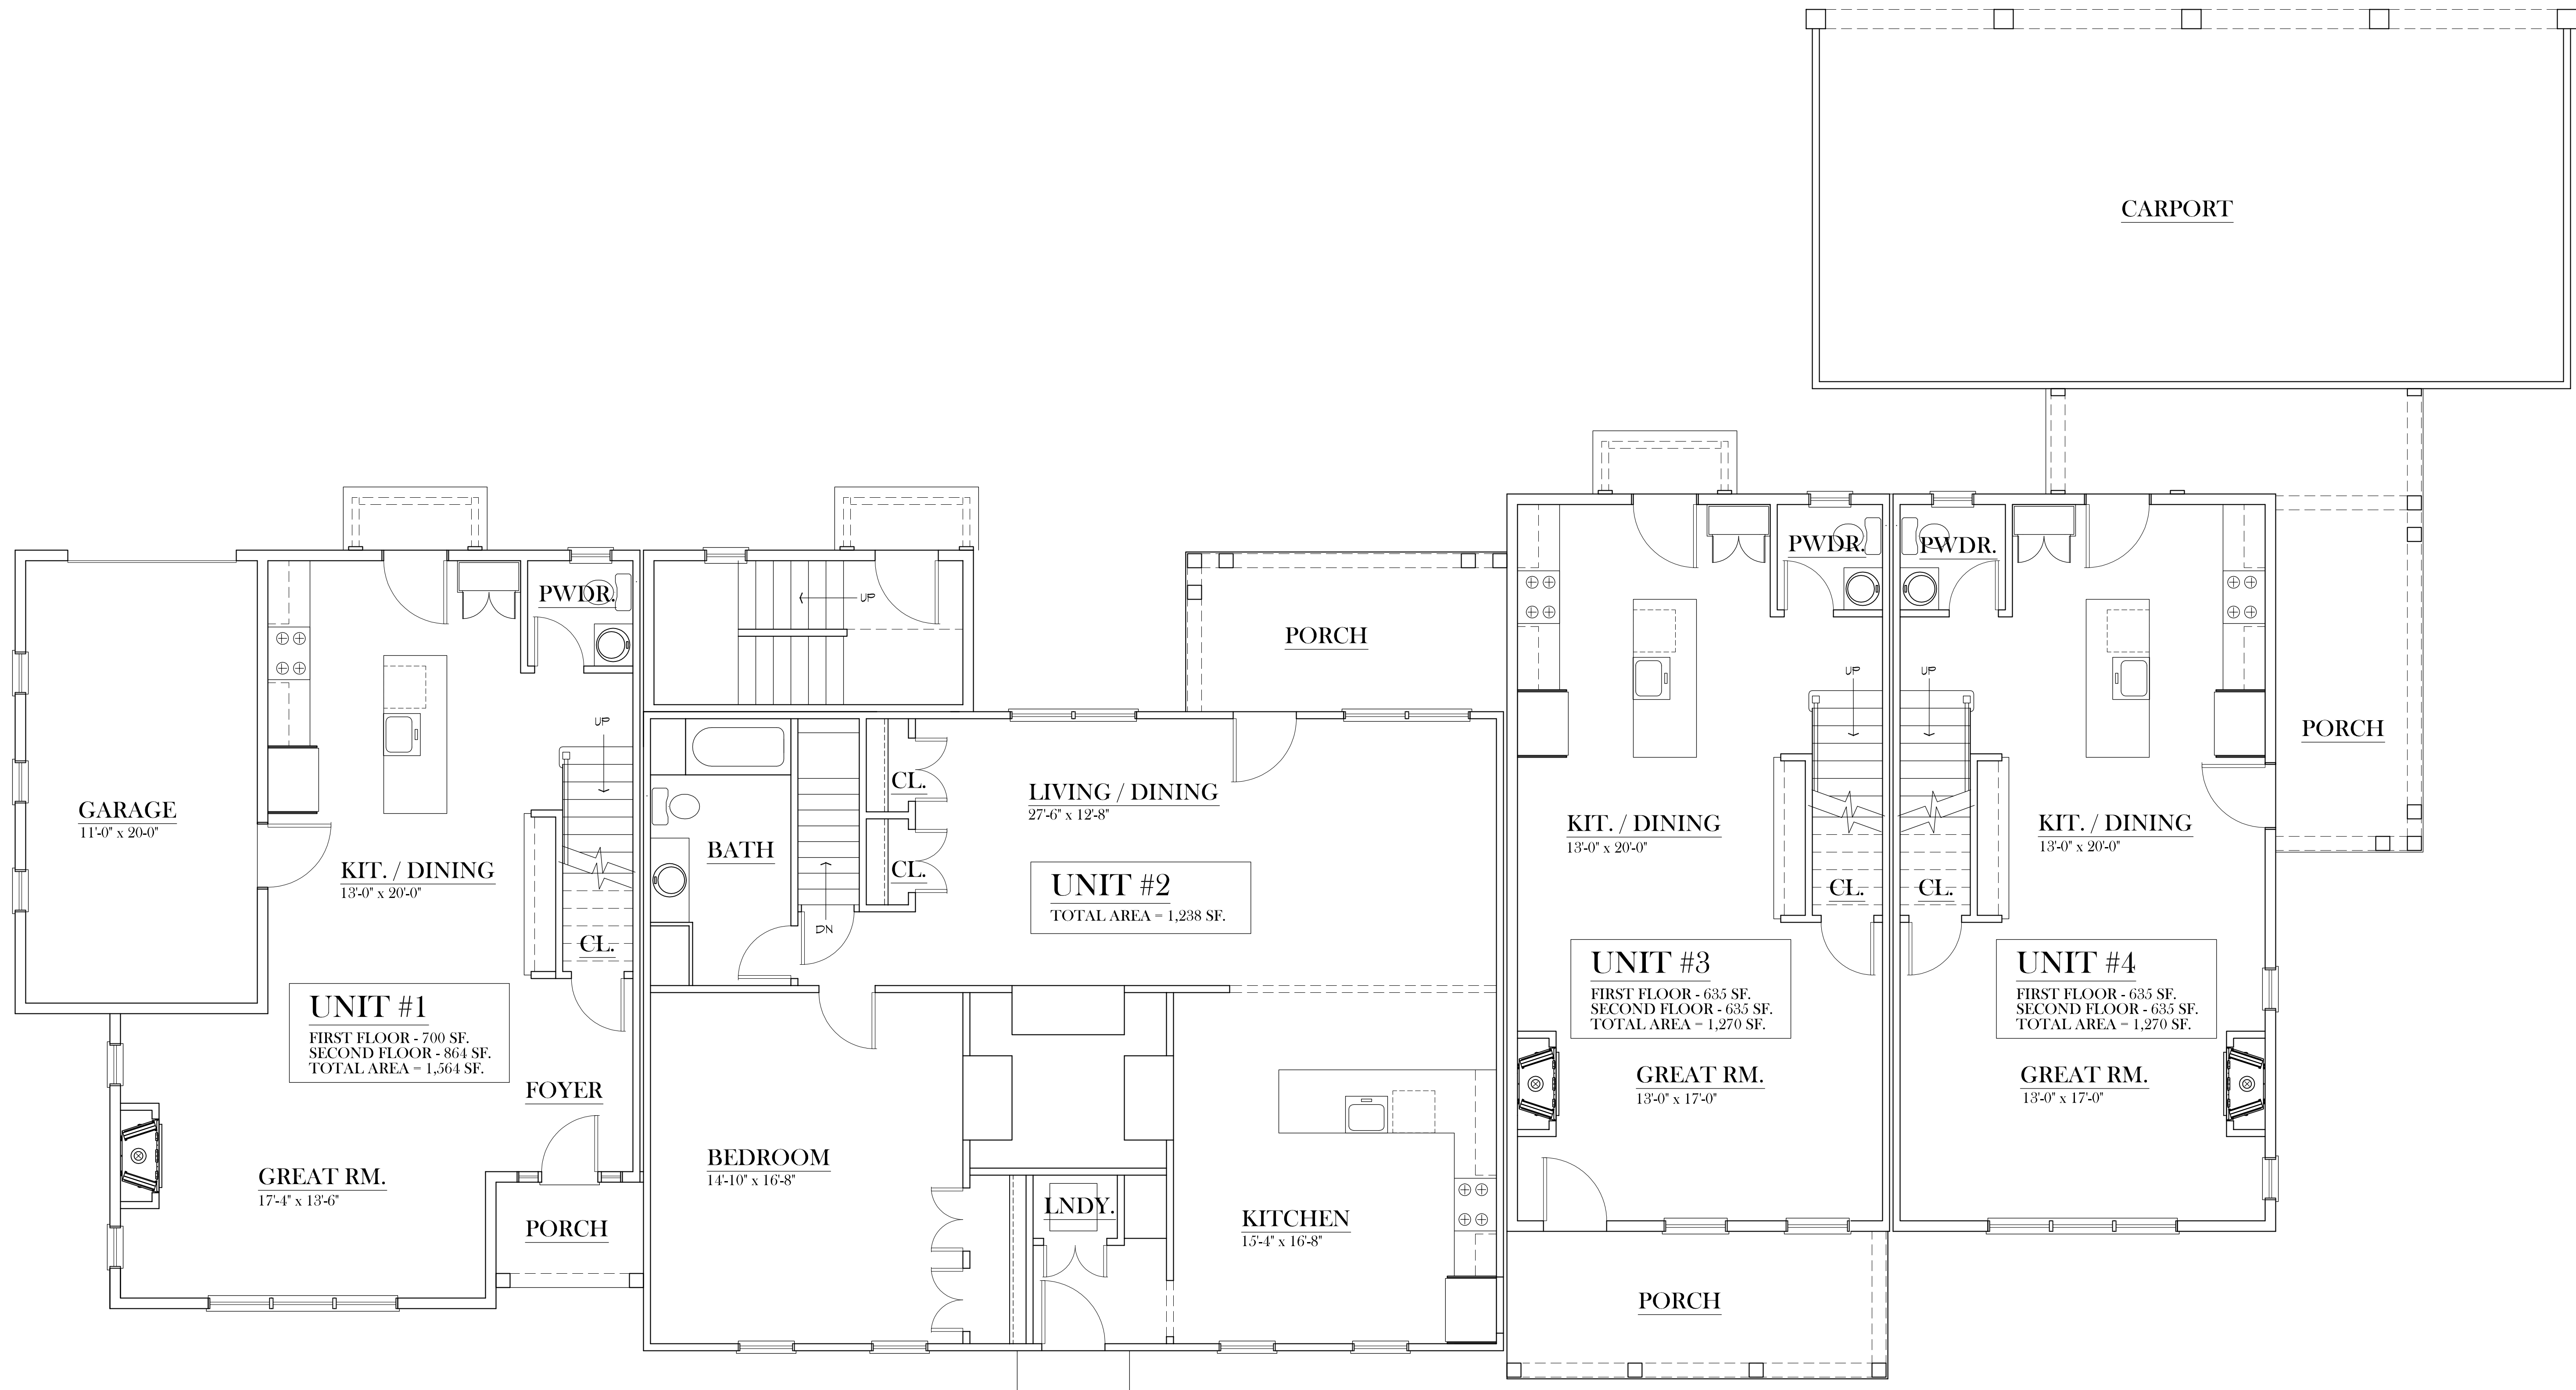

FIRST FLOOR PLAN
 SCALE 1/4"=1'-0"
 AREA - 3,360 SF

BUILDING #1

Date
7-7-22
 Revision
7-14-22

Kemper Associates Architects LLC
 790 Farmington Avenue • Bldg. 2 • Farmington, Connecticut 06032
 (860) 409 - 7155 Fax (860) 409 - 7160

2610 MAIN STREET
GLASTONBURY, CT

© 2016 KEMPER ASSOCIATES ARCHITECTS, LLC. PROTECTION OF COPYRIGHT, WARNING, FEDERAL COPYRIGHT PROTECTION, AS APPLICABLE TO INTENTIONAL AND UNINTENTIONAL INFRINGEMENT AND PROVIDING FOR SPECIFIC STATUTORY ARCHITECTURAL WORKS ARE COPYRIGHTED AND PROTECTED BY THE U.S. STATE GOVERNMENT AND REPRODUCTIONS ARE STRICTLY PROHIBITED AND FORBIDDEN.

Checked By

Sheet No.
A-3
 OF 9



SECOND FLOOR PLAN

SCALE 1/4"=1'-0"
AREA = 3,510 SF

BUILDING #1

Date
7-7-22
Revision
7-14-22

Kemper Associates Architects LLC
790 Farmington Avenue • Bldg. 2 • Farmington, Connecticut 06032
(860) 409 - 7155 Fax (860) 409 - 7160

2610 MAIN STREET
GLASTONBURY, CT

© 2016 KEMPER ASSOCIATES ARCHITECTS, LLC
COPYRIGHT WARNING: FEDERAL COPYRIGHT PROTECTION
APPLIES TO THIS DRAWING. ANY REPRODUCTION,
IN WHOLE OR IN PART, WITHOUT THE WRITTEN
CONSENT OF KEMPER ASSOCIATES ARCHITECTS, LLC,
IS PROHIBITED. THIS DRAWING IS THE PROPERTY
OF KEMPER ASSOCIATES ARCHITECTS, LLC AND
REPRODUCTION OR TRANSMISSION IN ANY FORM
OR BY ANY MEANS, ELECTRONIC OR MECHANICAL,
INCLUDING PHOTOCOPYING, RECORDING, OR BY
ANY INFORMATION STORAGE AND RETRIEVAL
SYSTEM, WITHOUT PERMISSION IN WRITING FROM
KEMPER ASSOCIATES ARCHITECTS, LLC IS
STRICTLY PROHIBITED AND FORBIDDEN.

Checked By

Sheet No.
A-4
OF 9



EAST ELEVATION
SCALE: 1/4"=1'-0"



WEST ELEVATION
SCALE: 1/4"=1'-0"

BUILDING #2

Date
7-7-22
Revision
7-19-22



Kemper Associates Architects LLC
790 Farmington Avenue • Bldg. 2 • Farmington, Connecticut 06032
(860) 409 - 7155 Fax (860) 409 - 7160

2610 MAIN STREET
ELASTONBURY, CT

Checked By

Sheet No.

A-6
OF 9

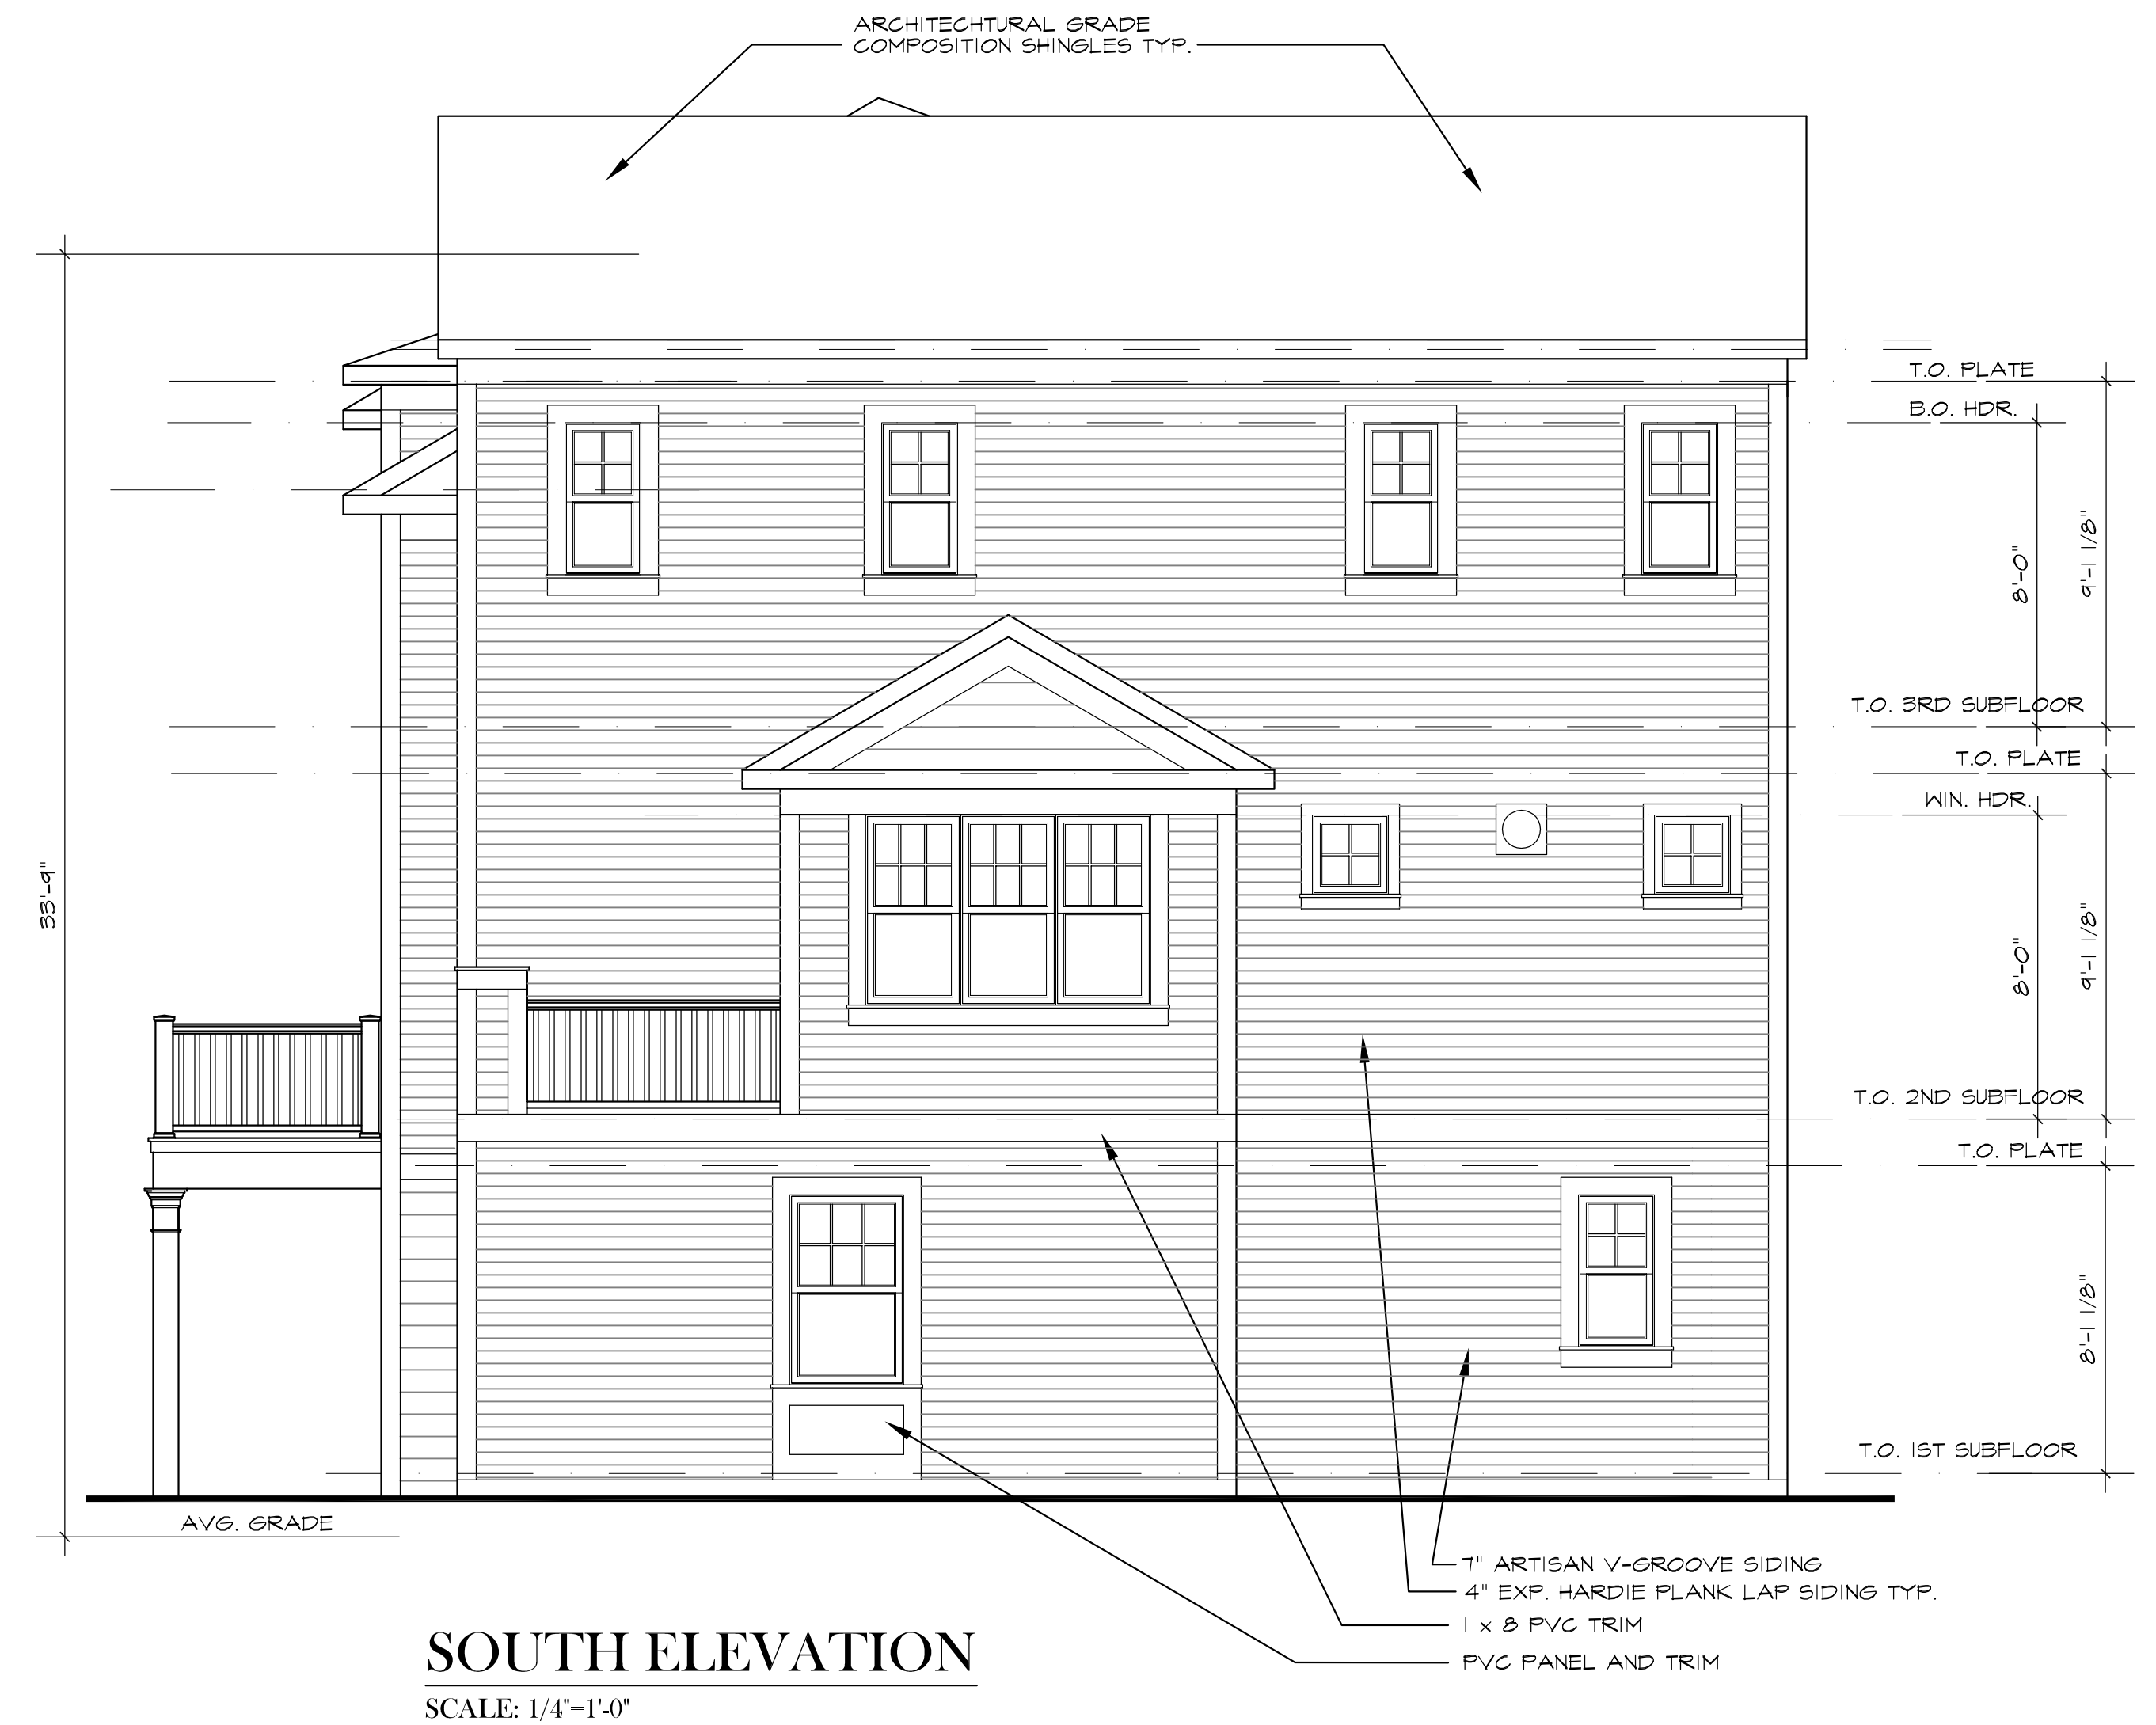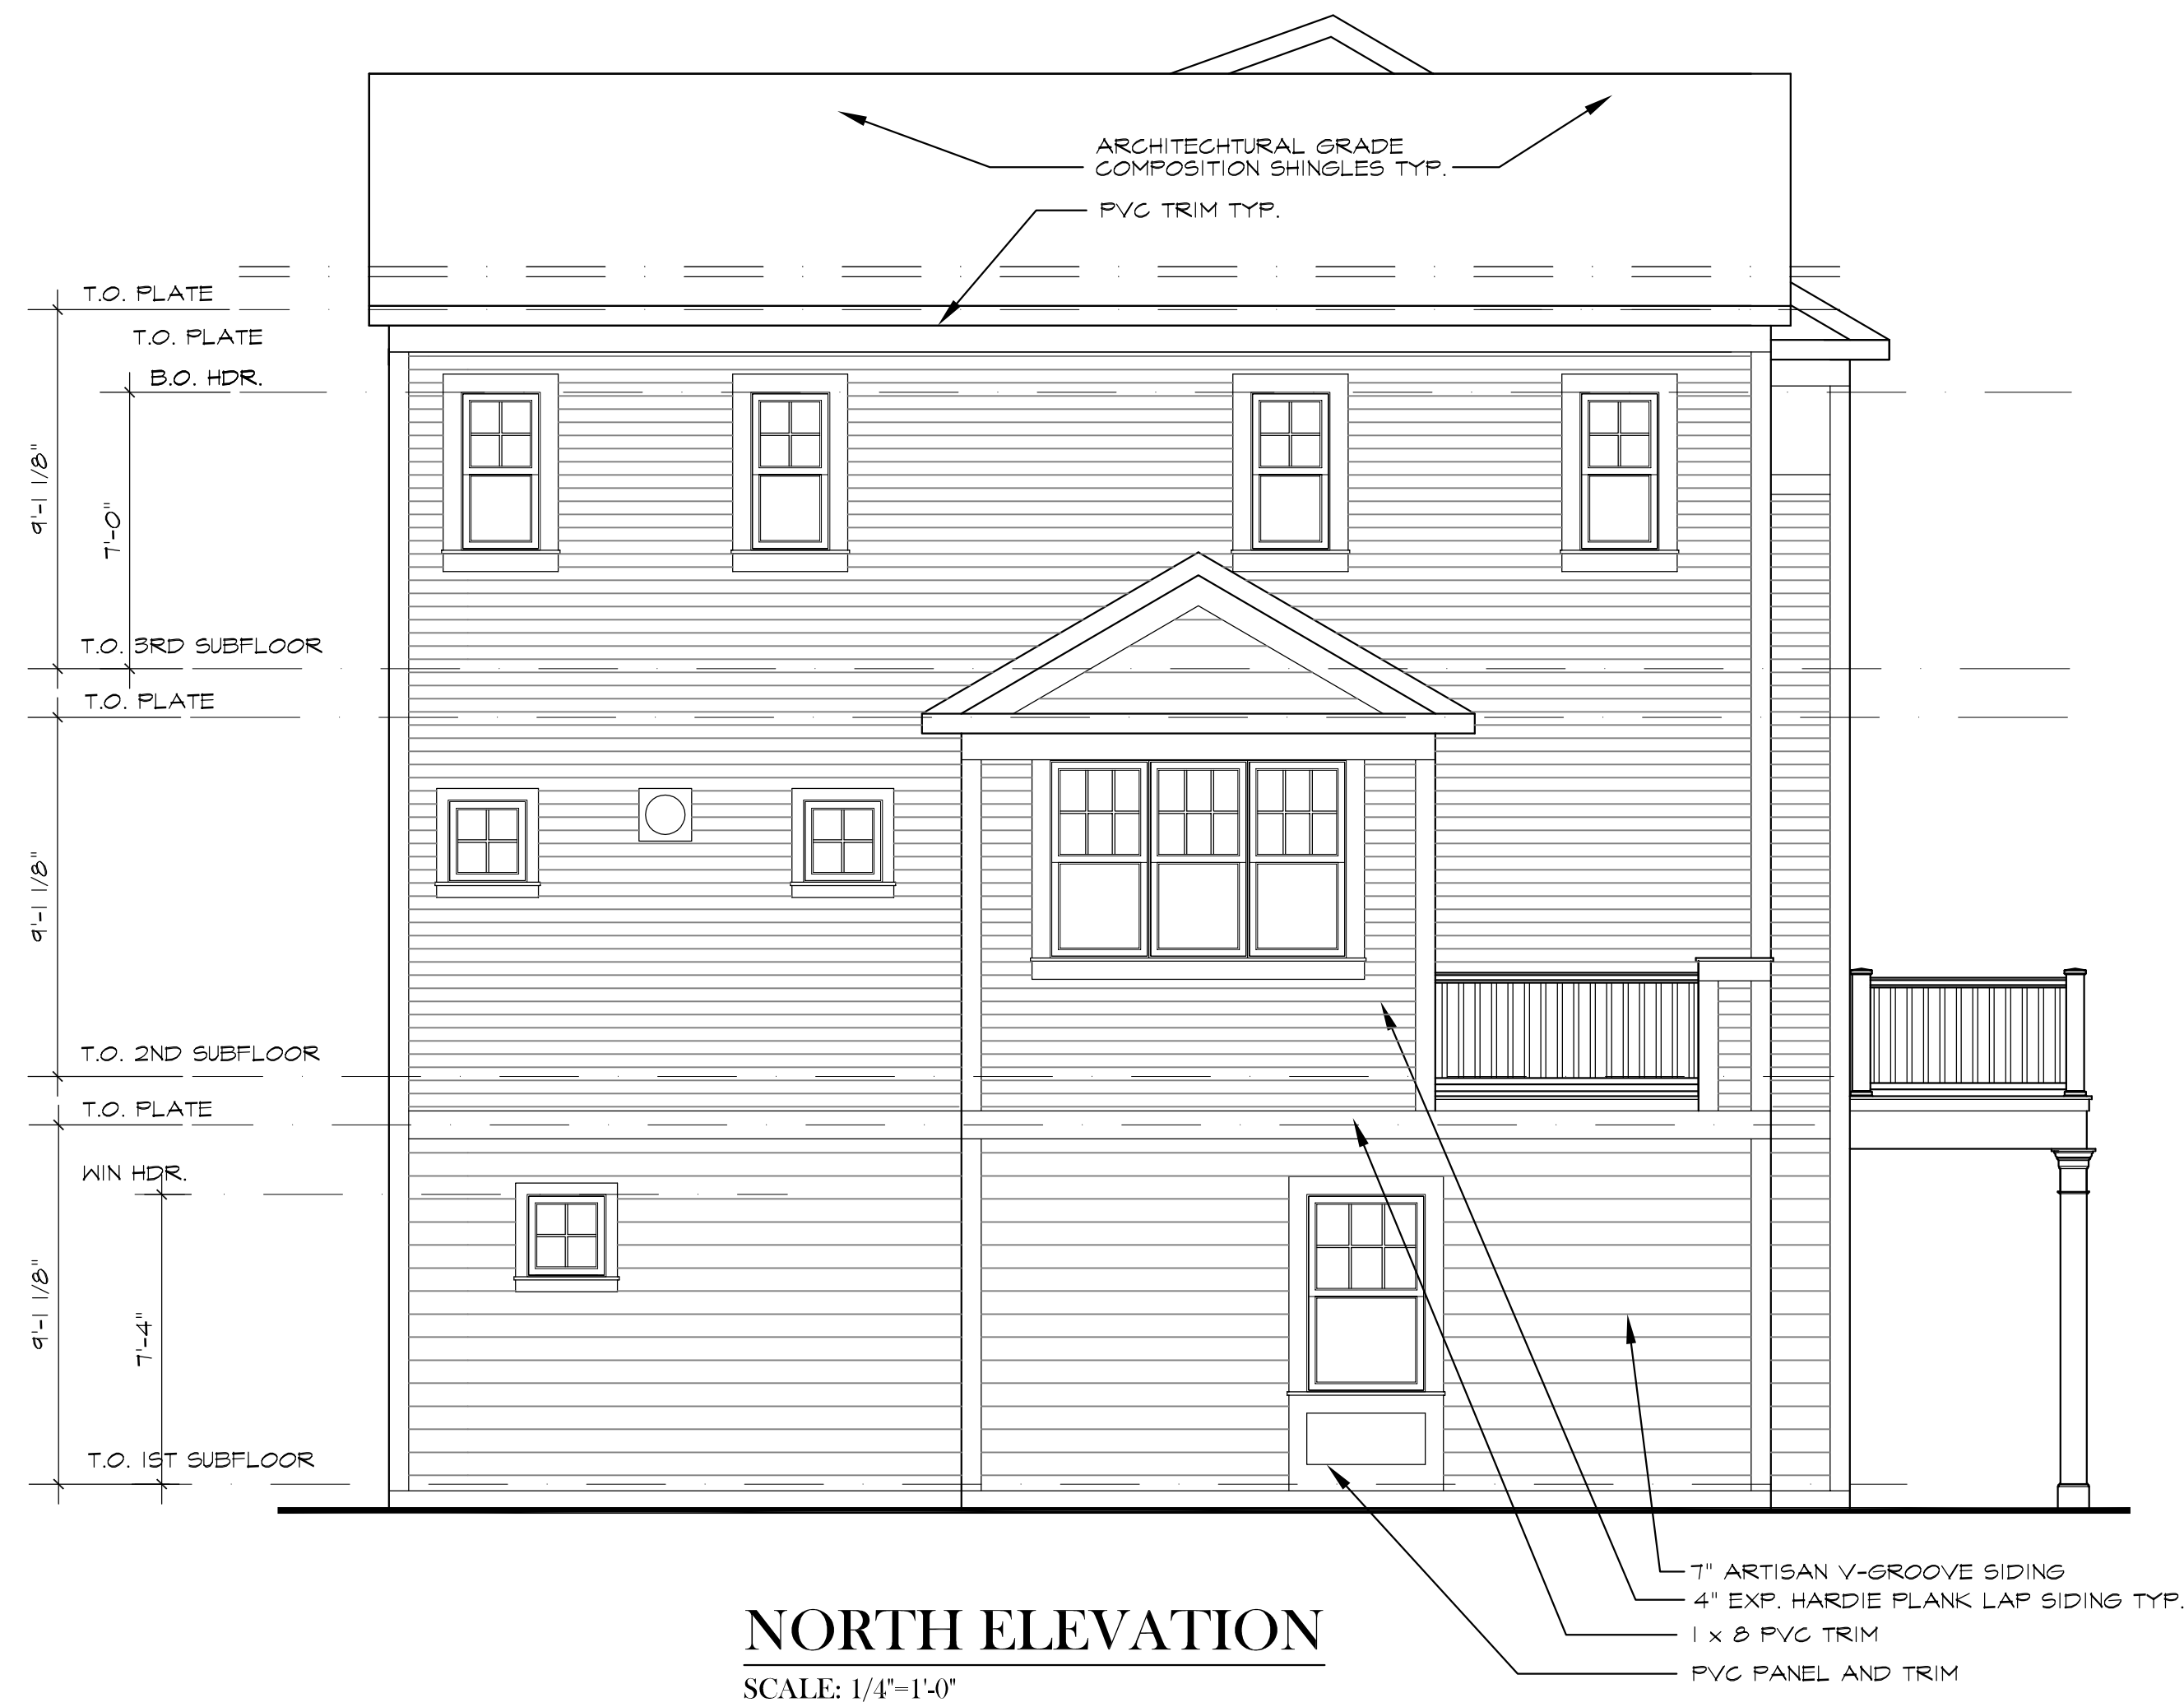

BUILDING #2



FIRST FLOOR PLAN

SCALE 1/4"=1'-0"
 AREA - 1,824 SF

BUILDING #2

Date
7-7-22


Revision
7-14-22

Kemper Associates Architects LLC
 790 Farmington Avenue • Bldg. 2 • Farmington, Connecticut 06032
 (860) 409 - 7155 Fax (860) 409 - 7160

**2610 MAIN STREET
 ELASTONBURY, CT**

Checked By

Sheet No.
A-7
 OF 9

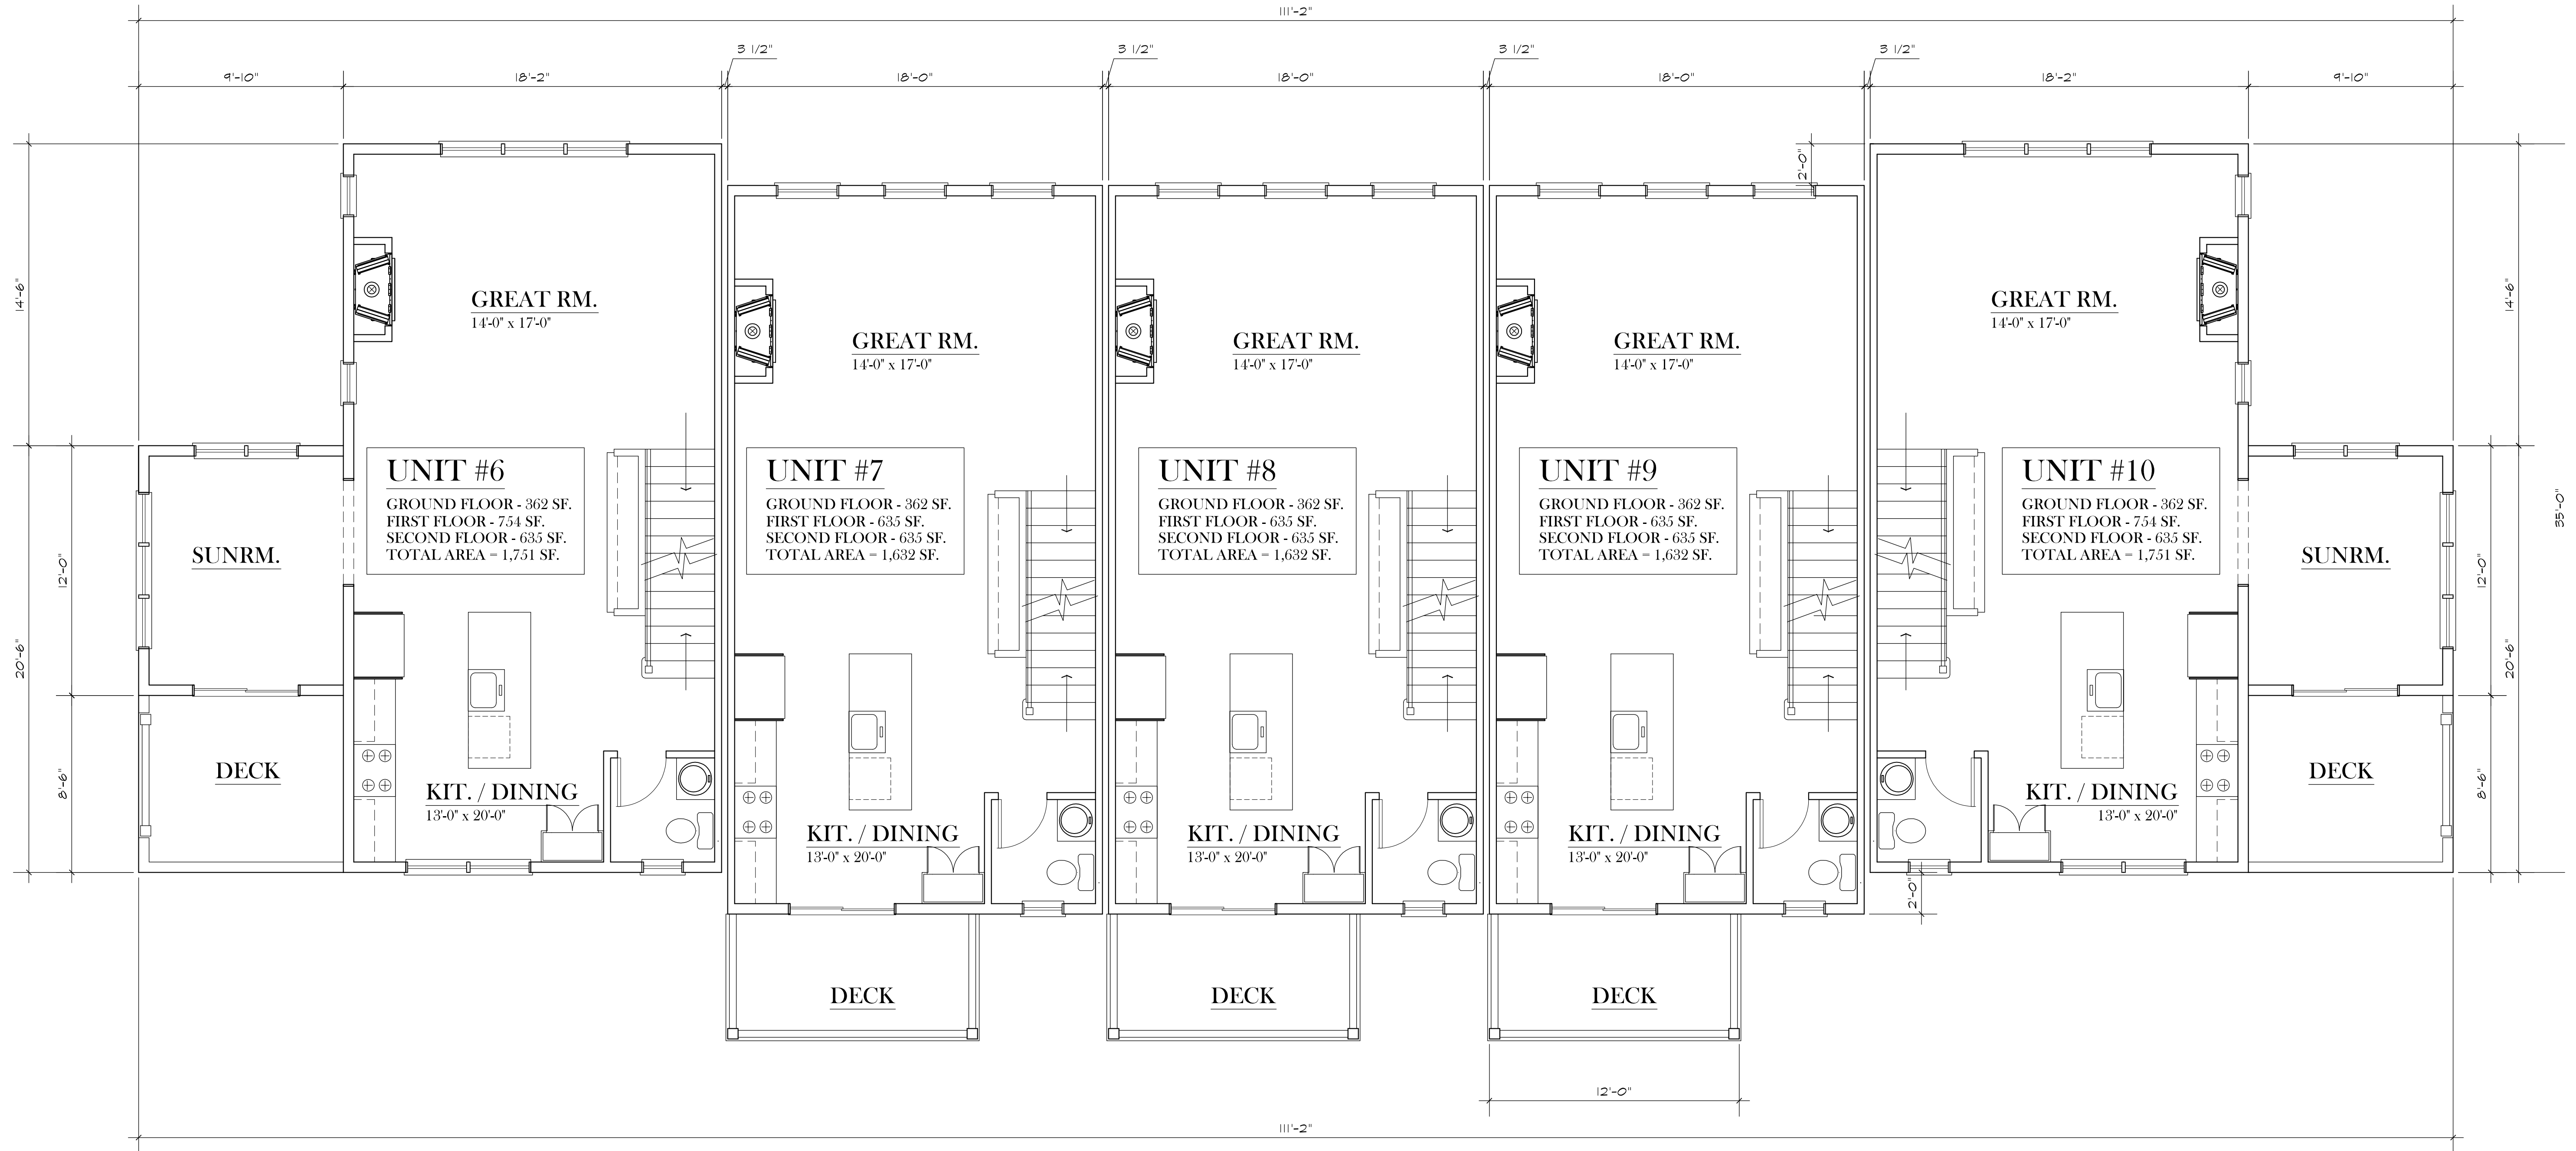

SECOND FLOOR PLAN

SCALE 1/4"=1'-0"
 AREA = 3,438 SF

BUILDING #2

Date
7-7-22
 Revision
7-14-22


Kemper Associates Architects LLC
 790 Farmington Avenue • Bldg. 2 • Farmington, Connecticut 06032
 (860) 409 - 7155 Fax (860) 409 - 7160

**2610 MAIN STREET
 ELASTONBURY, CT**

Checked By

Sheet No.

A-8
 OF 9

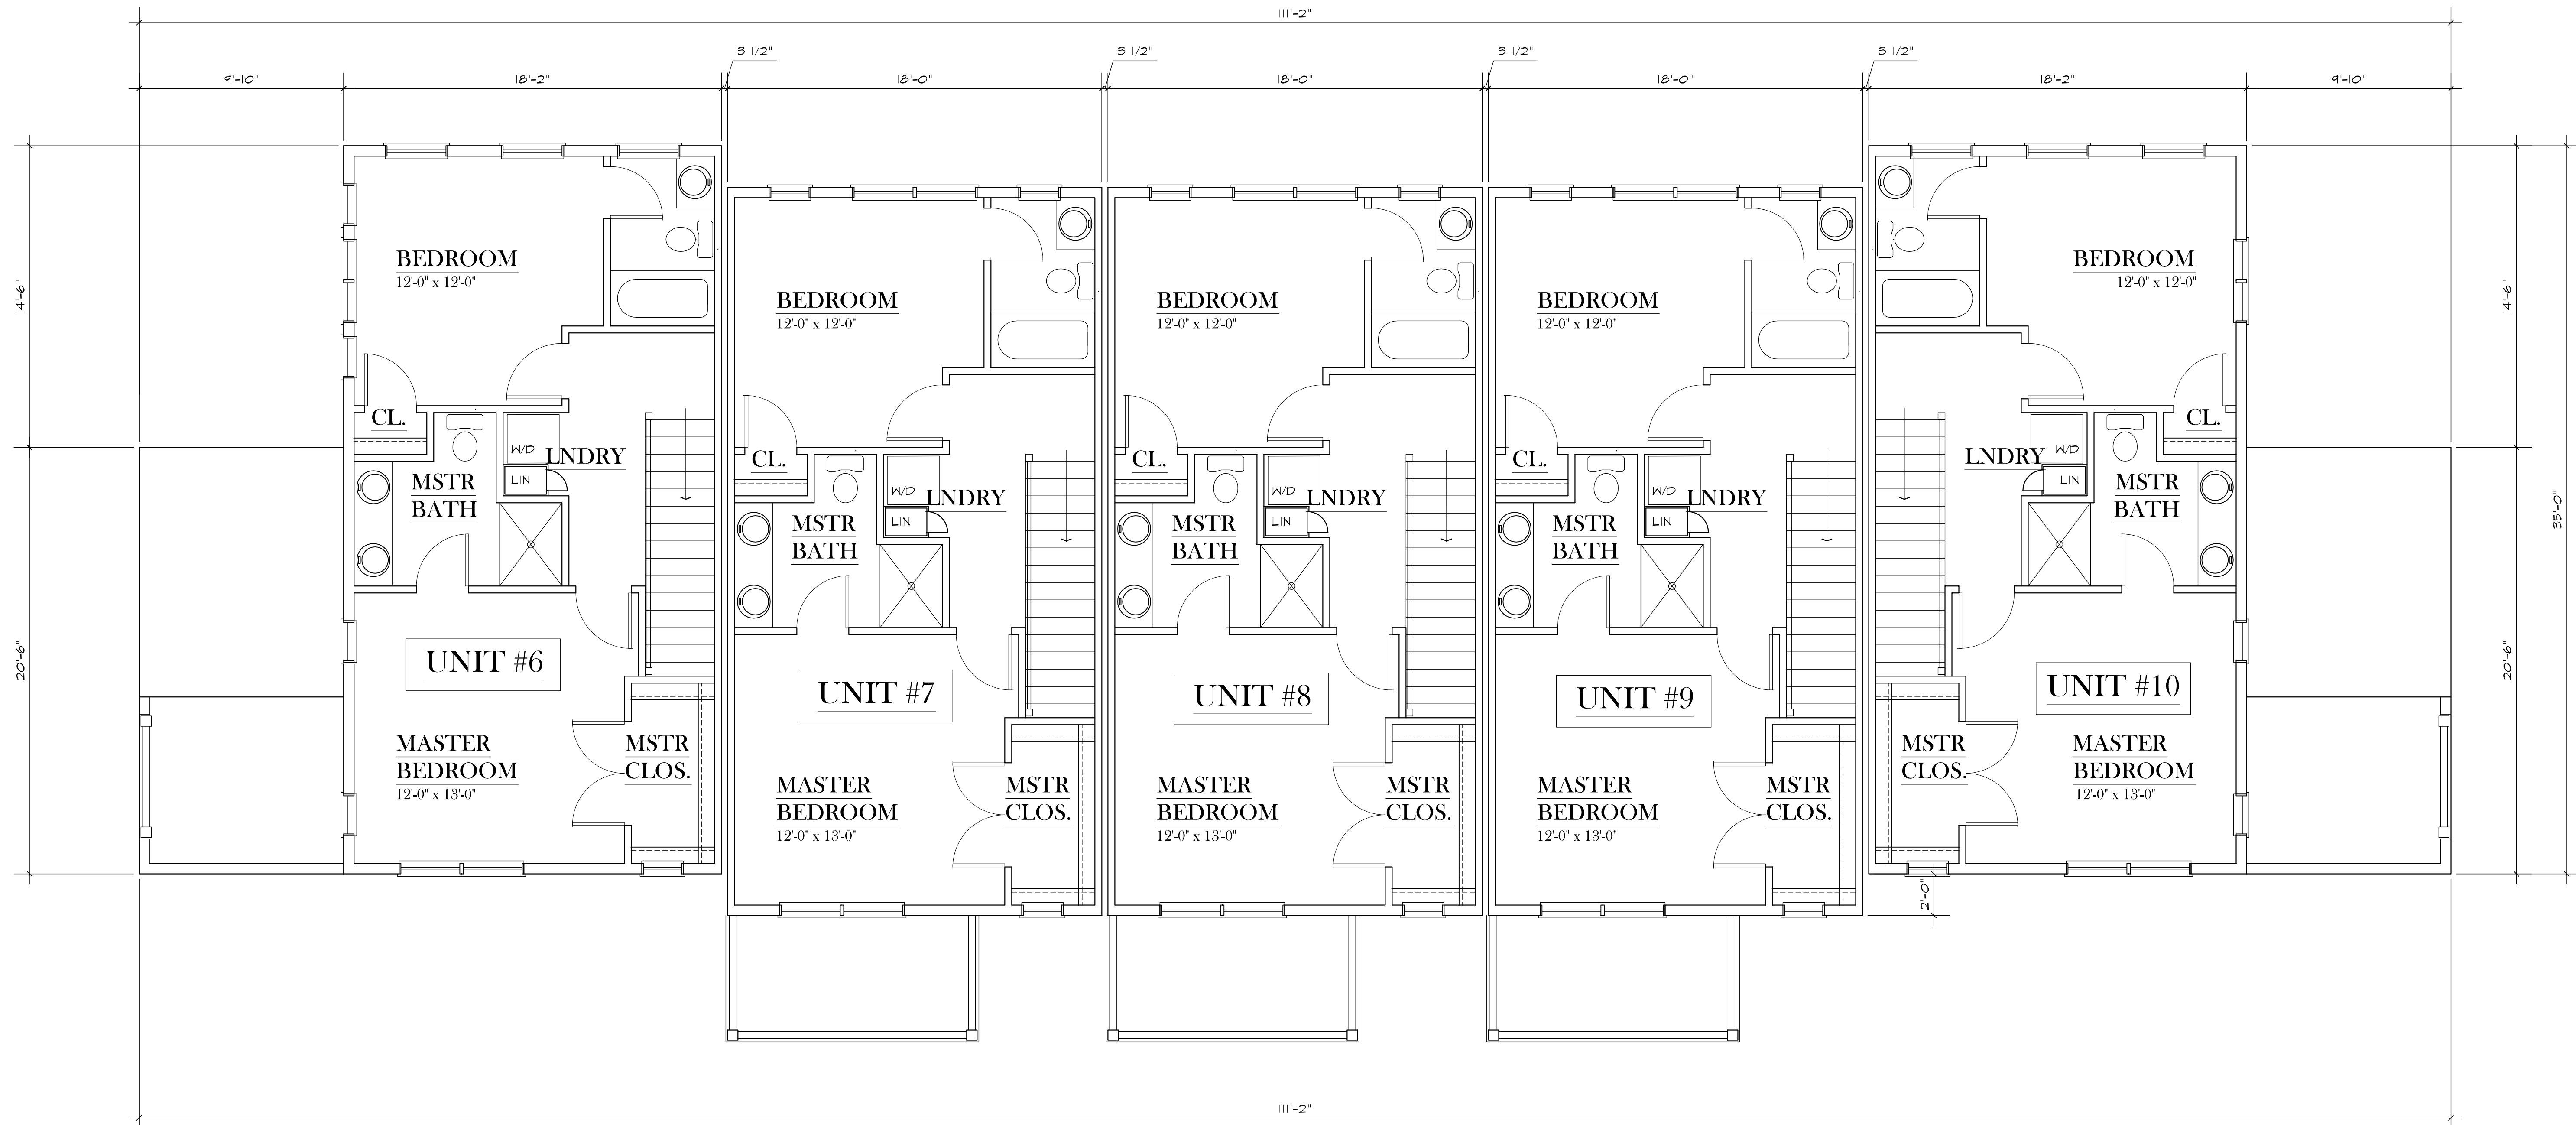

THIRD FLOOR PLAN

SCALE 1/4"=1'-0"
AREA - 3,202 SF

BUILDING #2

Date
7-7-22
Revision
7-14-22

Kemper Associates Architects LLC
790 Farmington Avenue • Bldg. 2 • Farmington, Connecticut 06032
(860) 409 - 7155 Fax (860) 409 - 7160

**2610 MAIN STREET
ELASTONBURY, CT**

Checked By

Sheet No.

A-9
OF 9



WEST ELEVATION
SCALE: 1/4"=1'-0"

BUILDING #1

Date
Revision

Kemper Associates Architects LLC
780 Farmington Avenue • Bldg. 2 • Farmington, Connecticut 06032
(860) 409 - 7155
Fax (860) 409 - 7155

2610 MAIN STREET
GLASTONBURY, CT

© 2016 KEMPER ASSOCIATES ARCHITECTS, LLC
COPYRIGHT WARNING: FEDERAL COPYRIGHT PROTECTION
EXTENDS TO ORIGINAL AND MODIFIED DERIVATIVE PLANS,
SPECIFICATIONS, AND PROFILES FOR SPECIFIC STATUTORY
INFRINGEMENT, AND PROVIDES FOR SPECIFIC STATUTORY
ARCHITECTS' FEES, WORKS, AND REPRODUCTIONS AND PROTECTED
BY TITLE 17 OF THE U.S. STATE CODE AND REPRODUCTIONS
ARE STRICTLY PROHIBITED AND FORBIDDEN.

Checked By

Sheet No.
A-1
OF 9