

# **68 MATSON HILL ROAD**

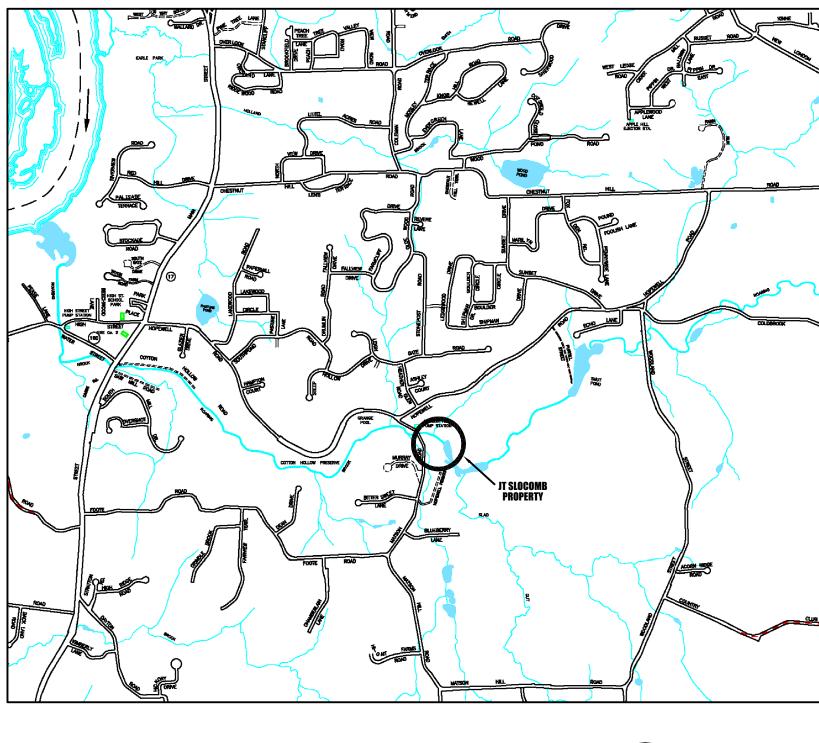


PROJECT LOCATION PLAN GRAPHIC SCALE

# WALL REPAIRS **JT SLOCOMB PROPERTY**

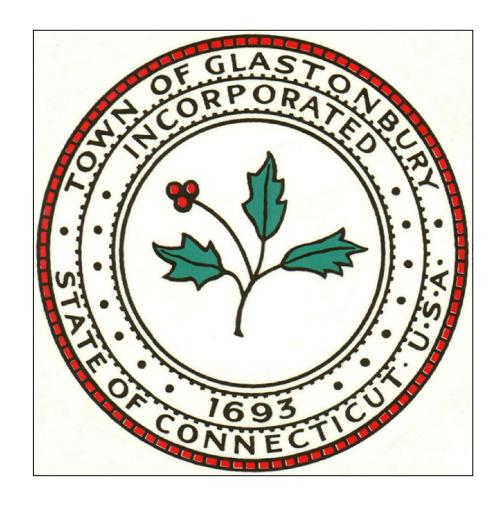

**TOWN MANAGER Richard J. Johnson** 

**DIRECTOR OF PHYSICAL SERVICES Daniel Pennington, P.E.** 

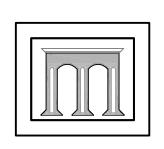


**PREPARED BY: MACCHI ENGINEERS, LLC** HARTFORD, CONNECTICUT

**AUGUST, 2013** 

# **GLASTONBURY, CONNECTICUT**

**DRAWING LIST** 

- A-1 PLAN LAYOUT & SOUTHERN WALL ELEVATIONS
- A-2 WESTERN WALL ELEVATIONS
- **NORTHERN WALL ELEVATIONS A-3**
- **EASTERN WALL ELEVATIONS A-4**
- **A-5 CHIMNEY ELEVATIONS**

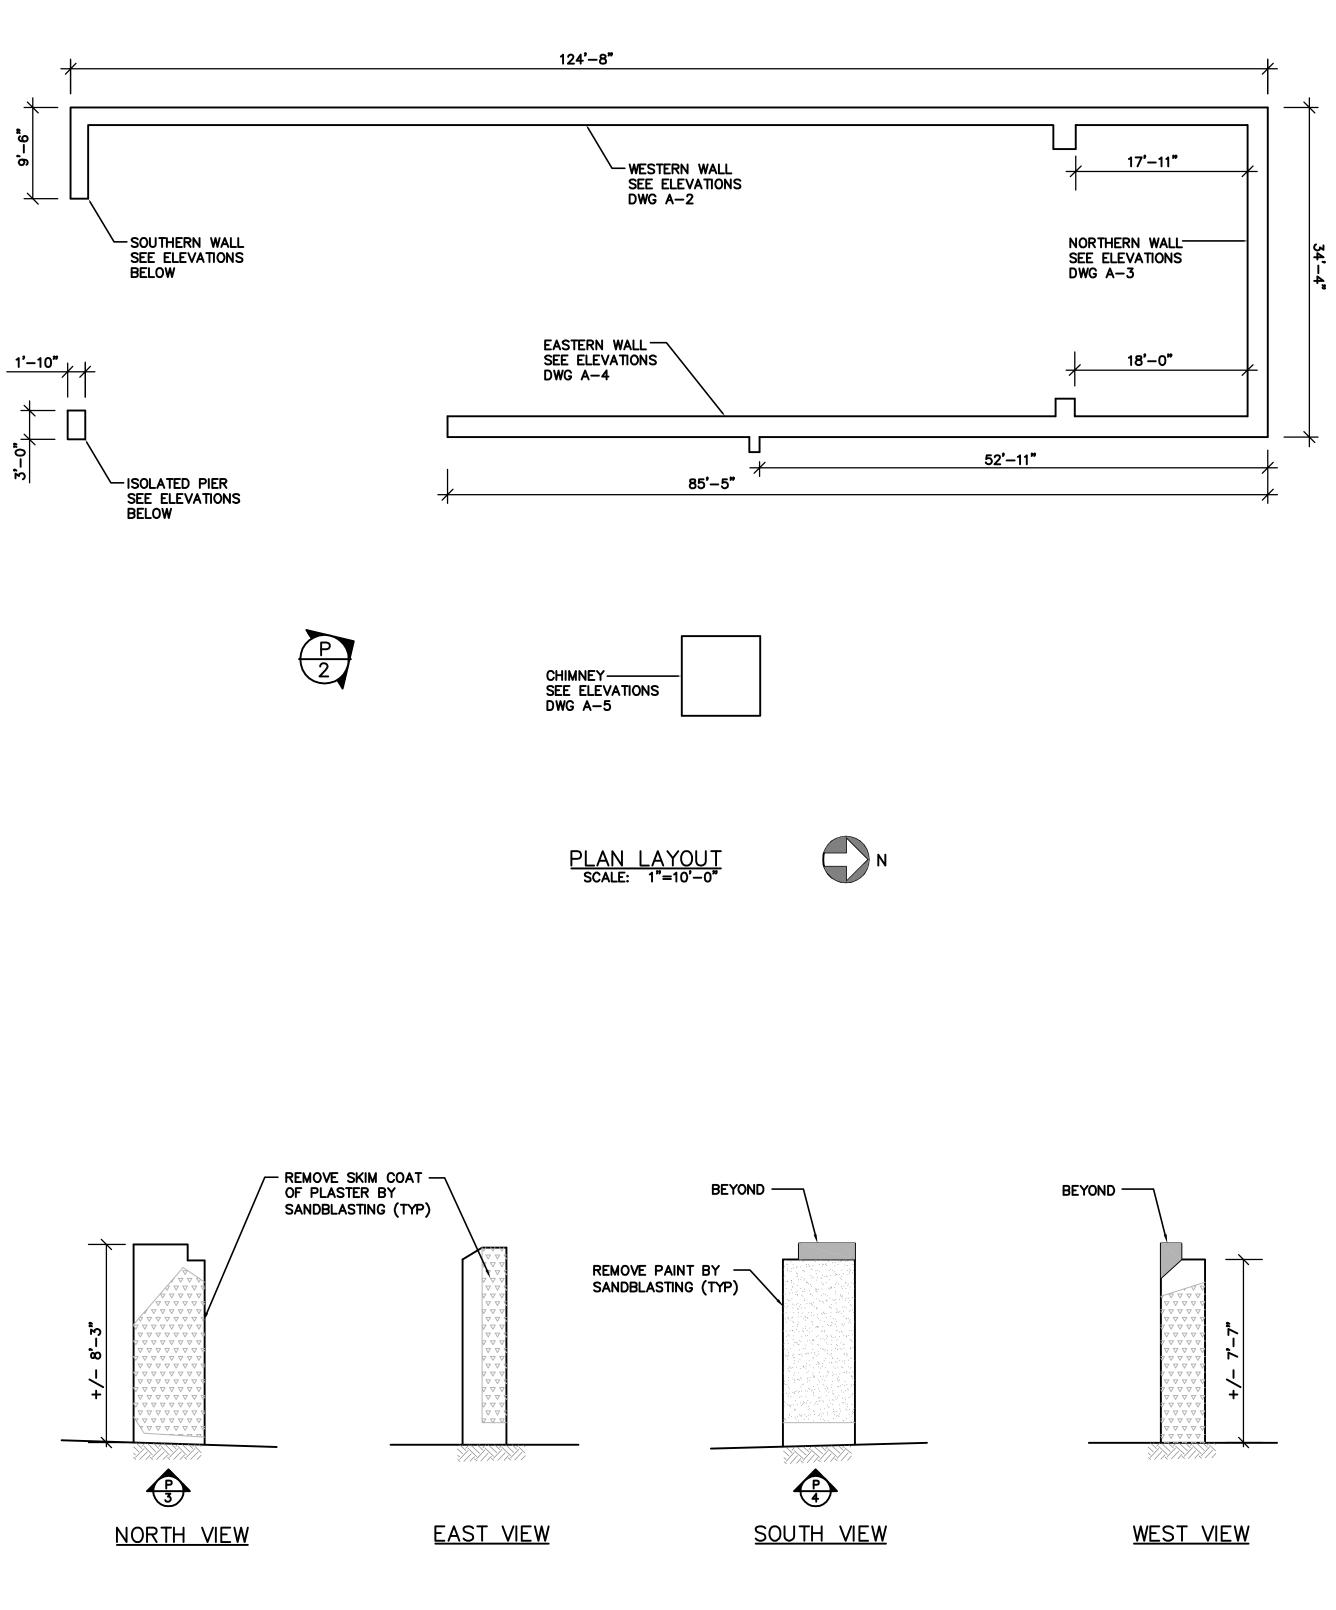

ISOLATED PIER ELEVATIONS SCALE: 1/4"=1'-0"



— SANDBLAST PLASTER FROM WALLS AND REPOINT

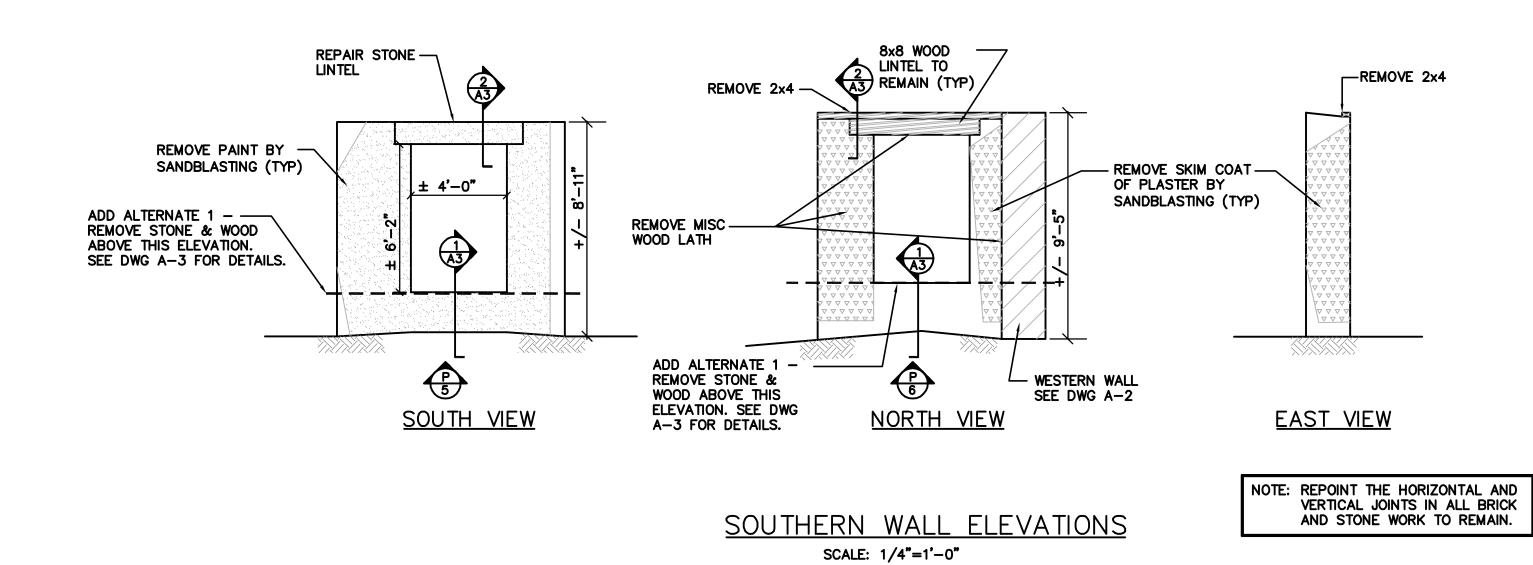




PHOTO P1



PHOTO P2





- SANDBLAST PAINT -FROM WALLS AND REPOINT



PHOTO P4

PHOTO P5




## SYMBOL LEGEND AREAS OF EXISTING SKIM COAT OF PLASTER TO BE REMOVED $\nabla \nabla \nabla \nabla \nabla \nabla$ AREAS OF PAINTED STONE TO BE SANDBLASTED CLEAN AREAS OF EXISTING BRICK AREAS OF EXISTING CMU AREAS OF EXISTING WOOD FRAMING INDICATES WALL IN SECTION **P**2 PHOTO

NOTE: VERIFY ALL DIMENSIONS AND CONDITIONS AT THE SITE.


## — EAST ELEVATION LOOKING NORTHWEST

PHOTO P6




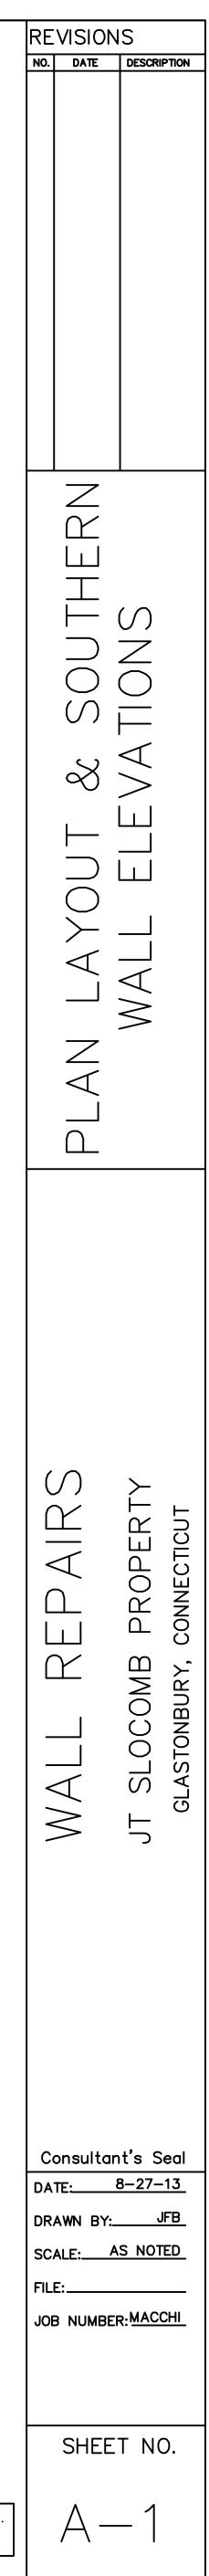



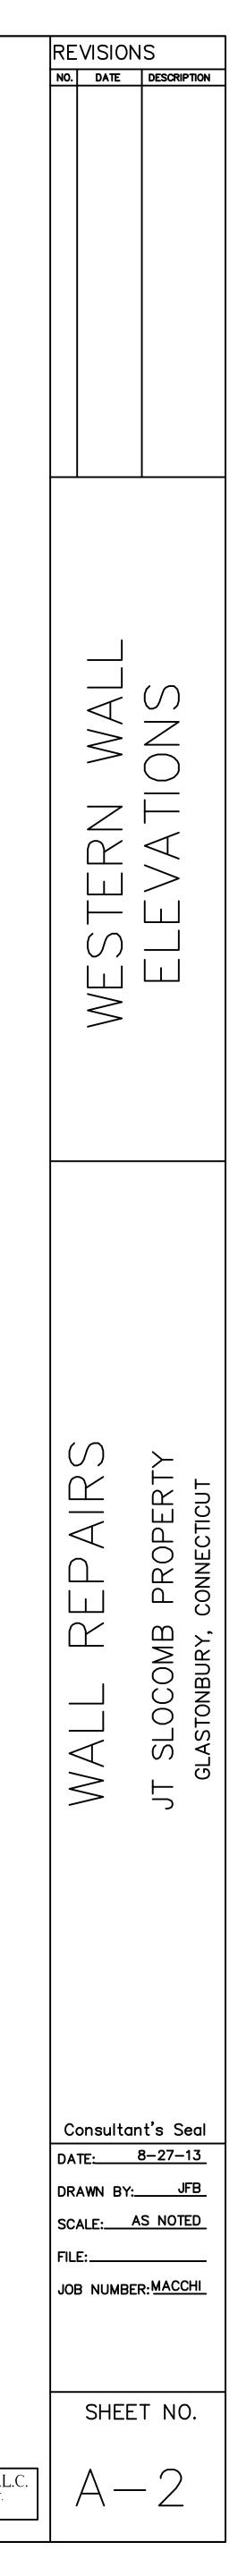



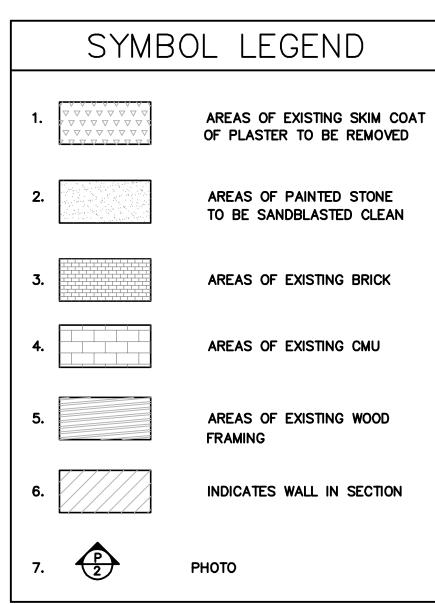

NOTE: VERIFY ALL DIMENSIONS AND CONDITIONS AT THE SITE.



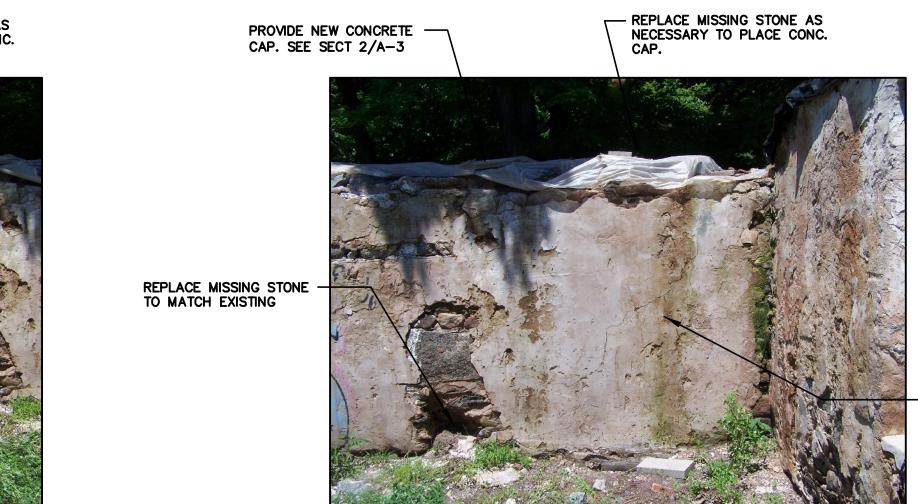



PHOTO P16

\*ADD ALTERNATE 1 IN LIEU OF SECTIONS 1 & 2 REMOVE ALL STONE & WOOD DOWN TO BOTTOM OF SILL ELEV. & PROVIDE CONC. CAP. (TYP ALL WALLS)

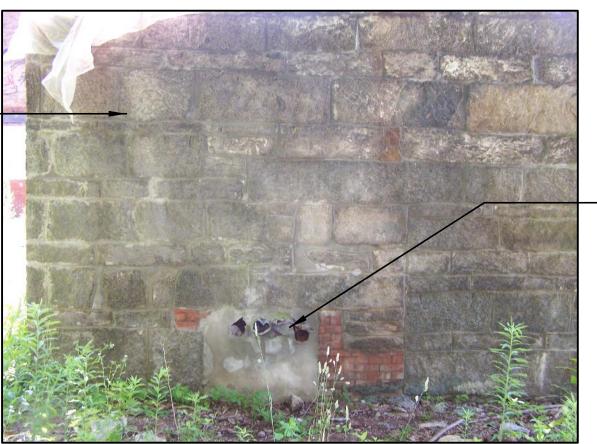


<u>PHOTO P20</u>

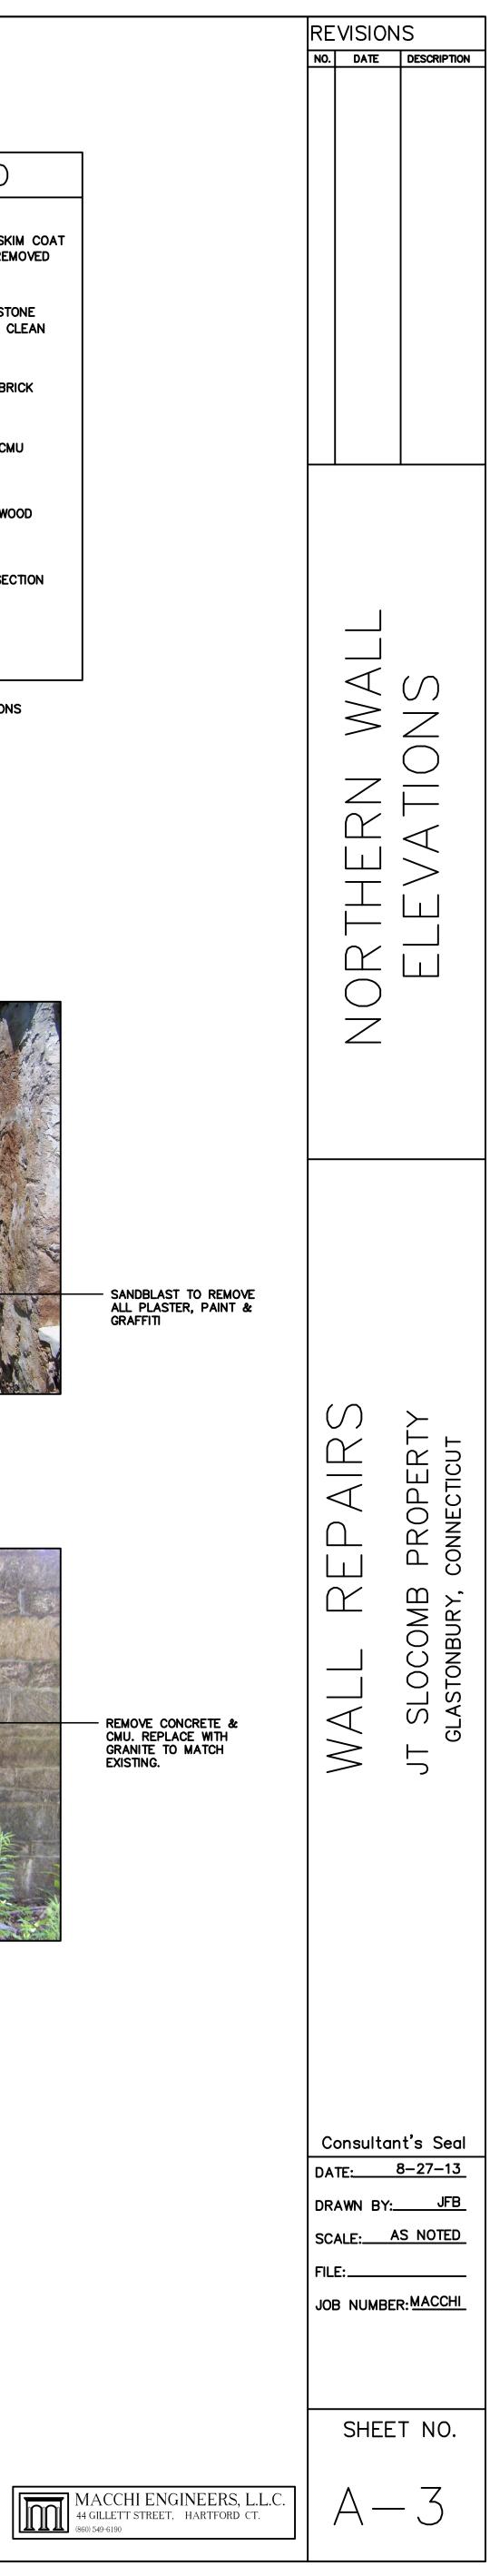

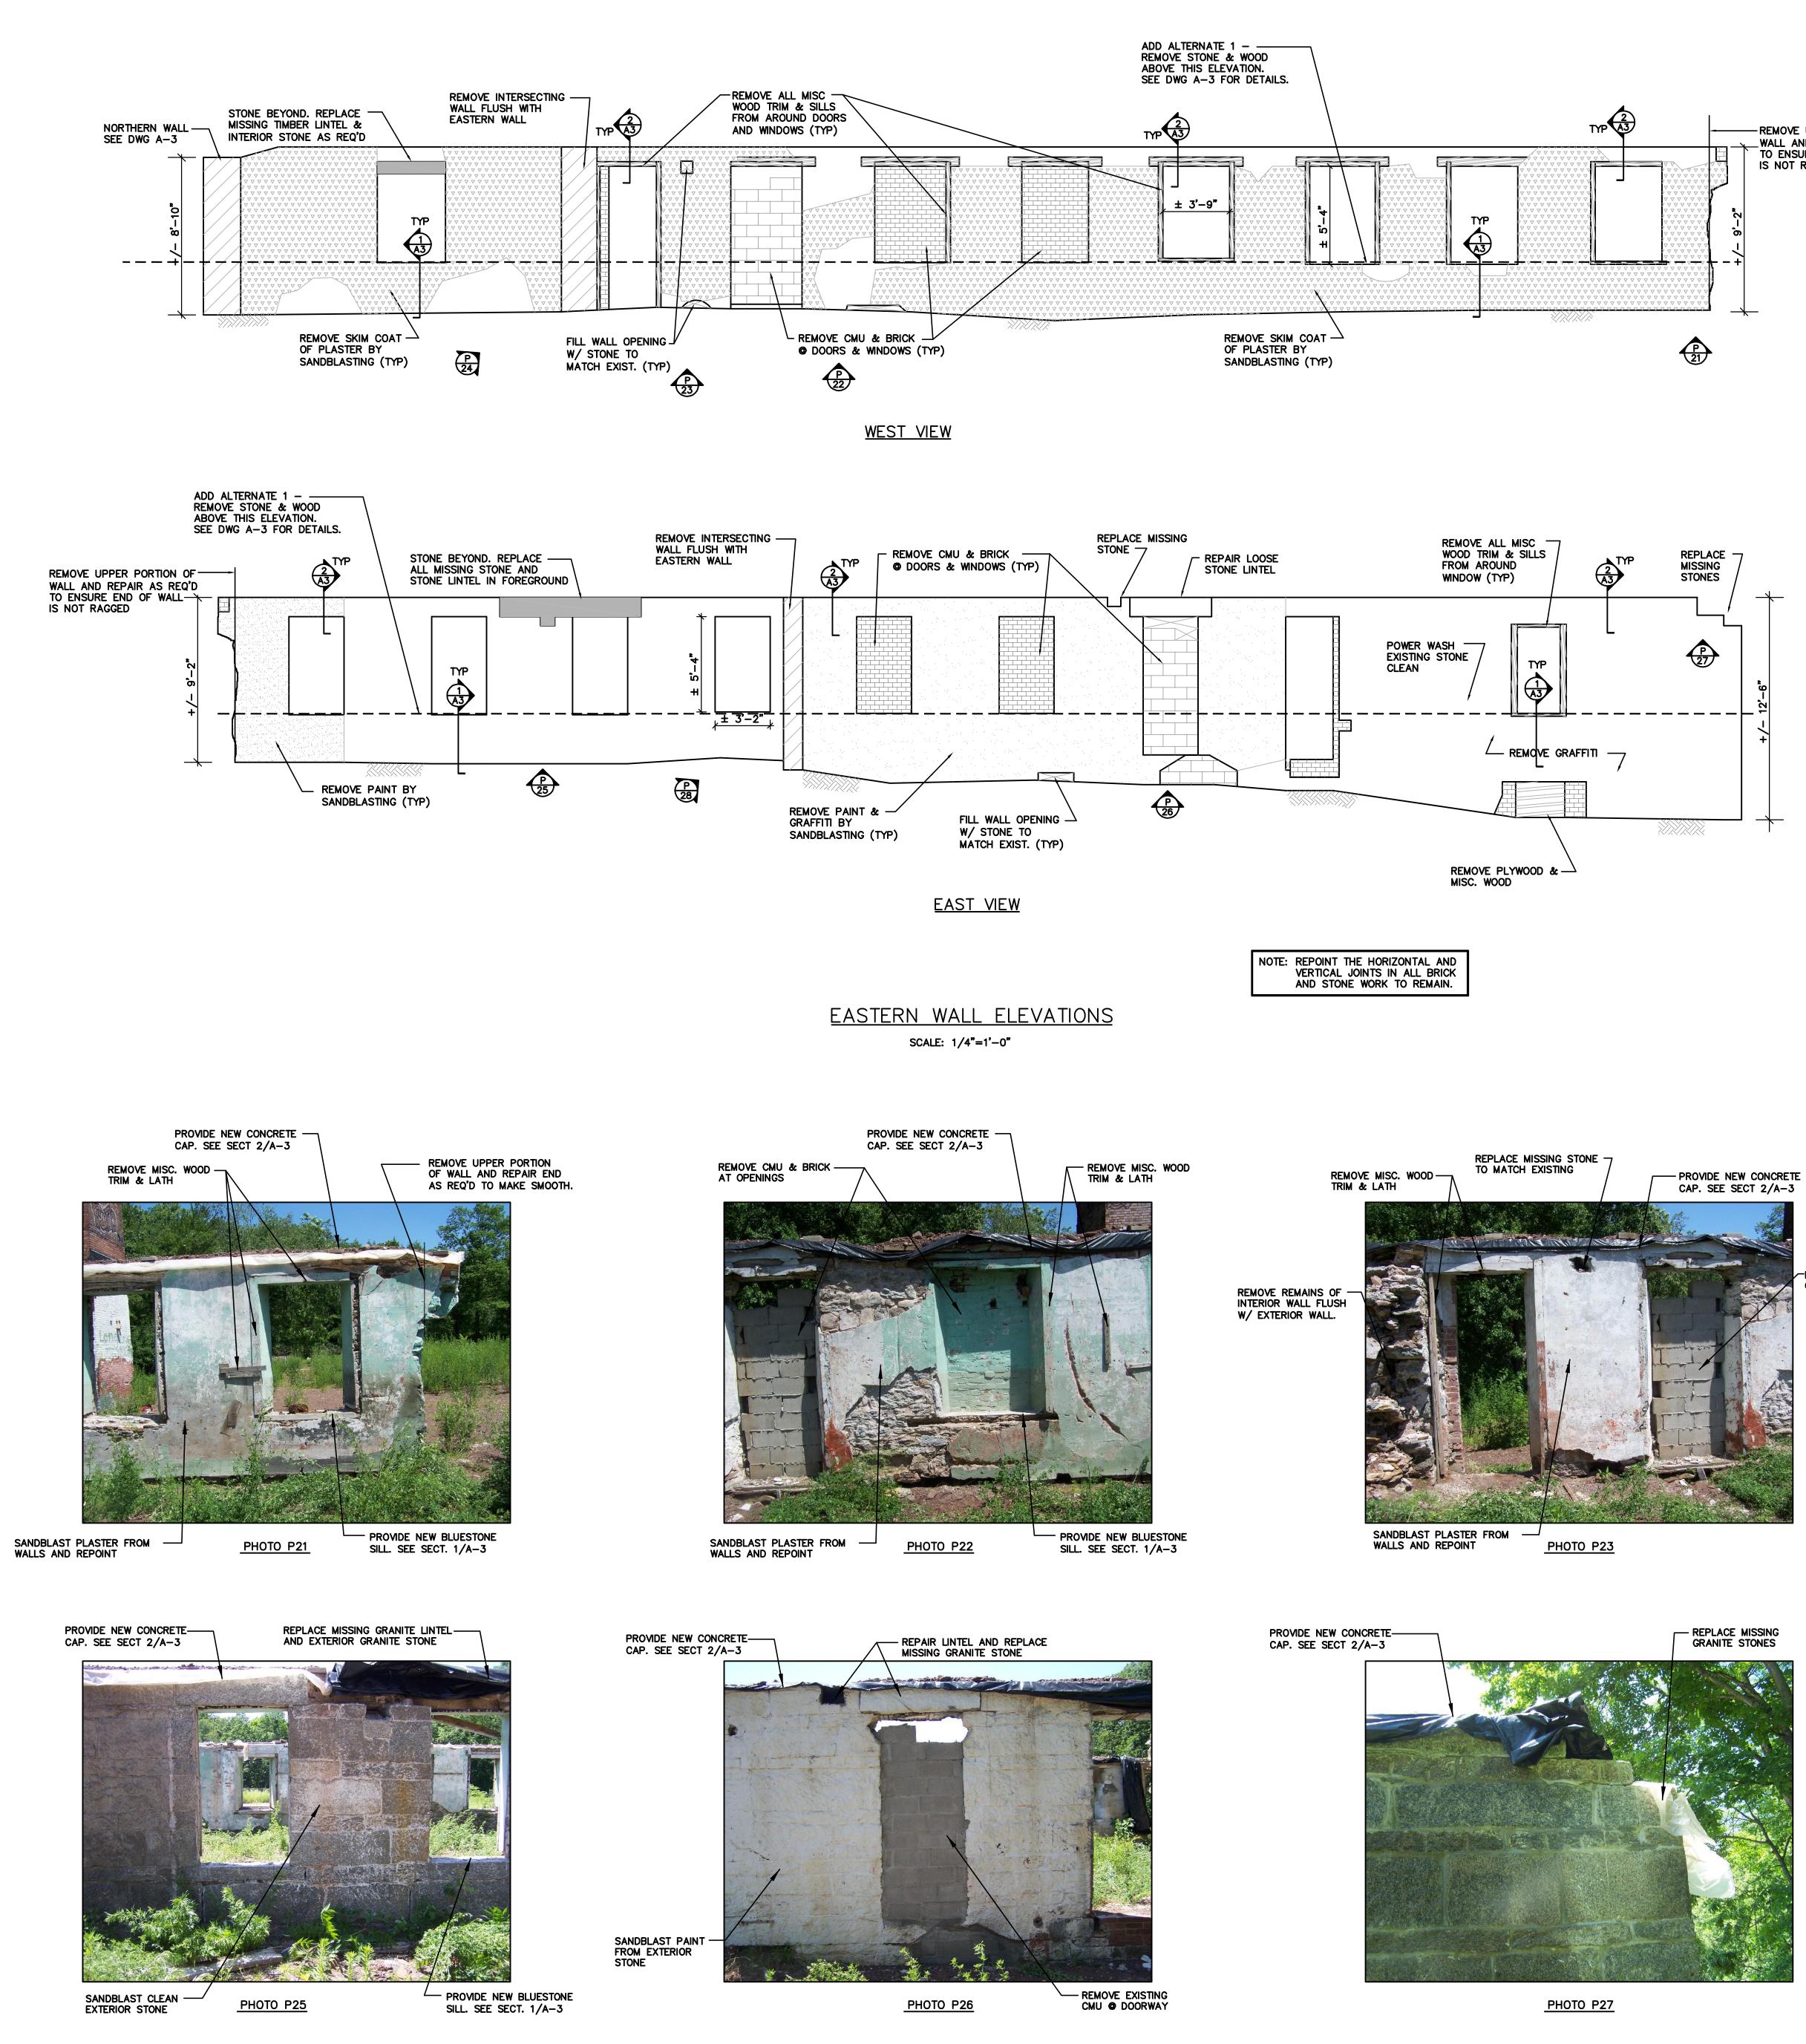

REMOVE UPPER PORTION OF \_WALL AND REPAIR AS REQ'D TO ENSURE END OF WALL IS NOT RAGGED

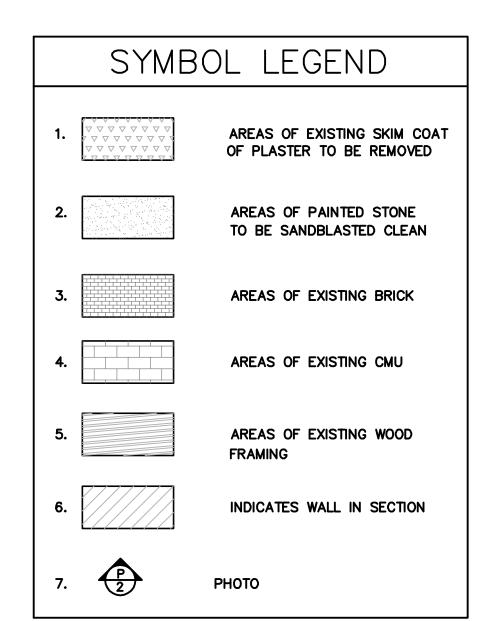

NOTE: VERIFY ALL DIMENSIONS AND CONDITIONS AT THE SITE.

CMU © DOORWAY


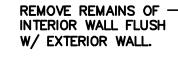




PHOTO P24

- SANDBLAST PLASTER FROM WALLS AND REPOINT




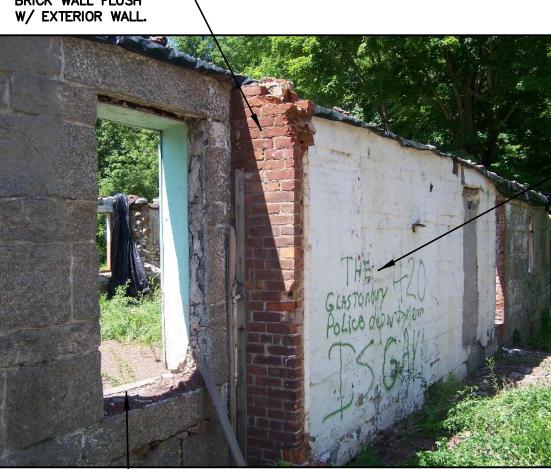


----SANDBLAST PAINT & GRAFFITI FROM EXTERIOR STONE

PROVIDE NEW BLUESTONE  $\square$ SILL. SEE SECT. 1/A-3


PHOTO P28

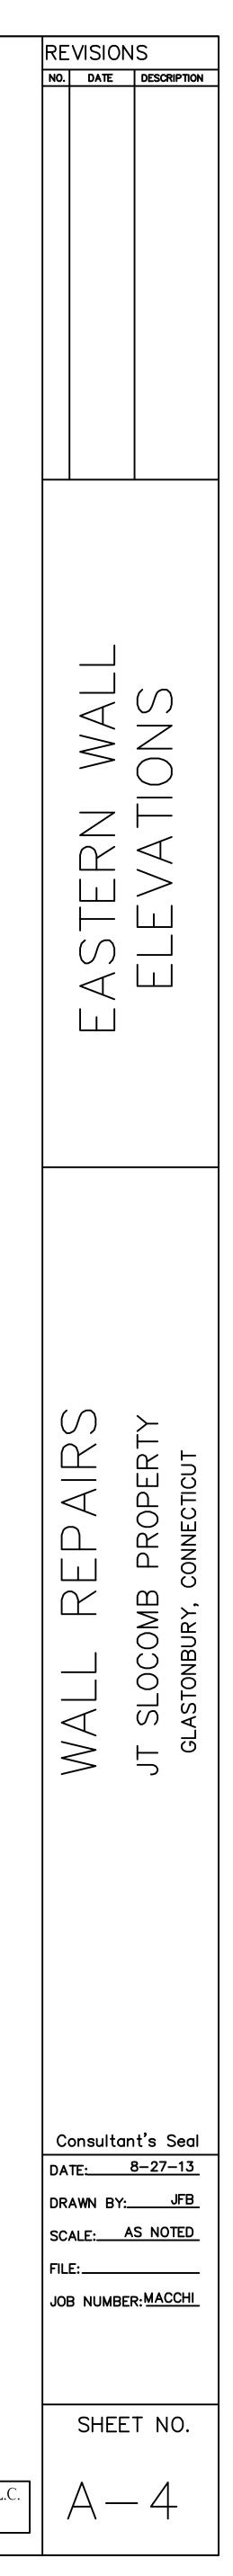

MACCHI ENGINEERS, L.L.C. 44 GILLETT STREET, HARTFORD CT. (860) 549-6190

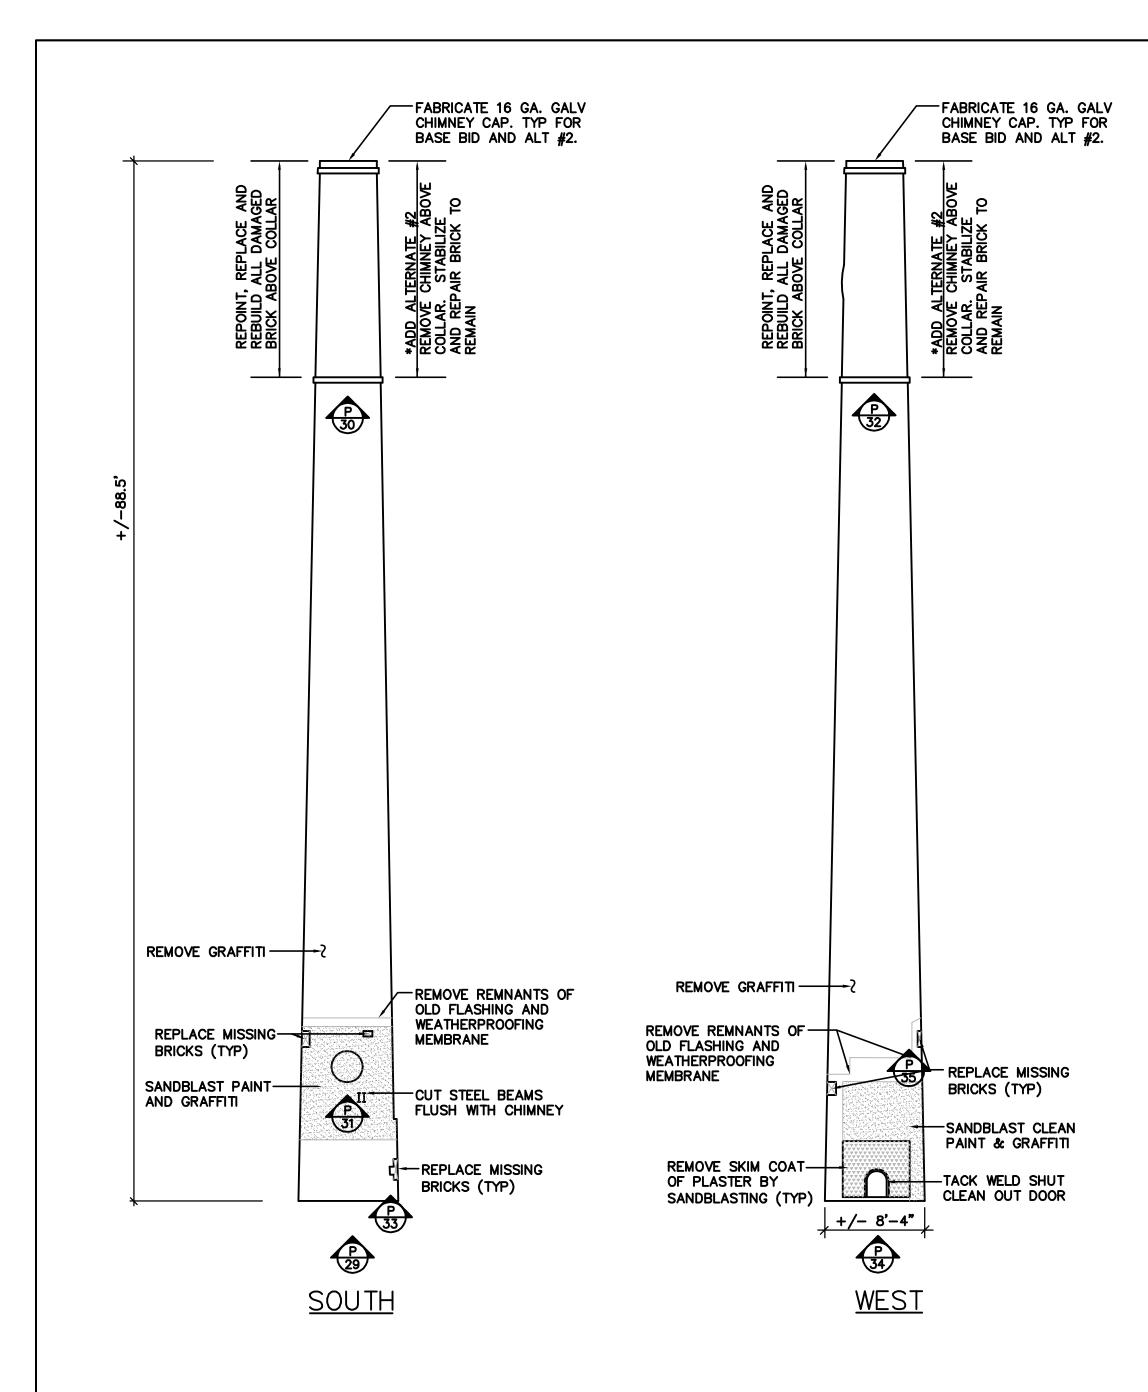

CHIMNEY ELEVATIONS

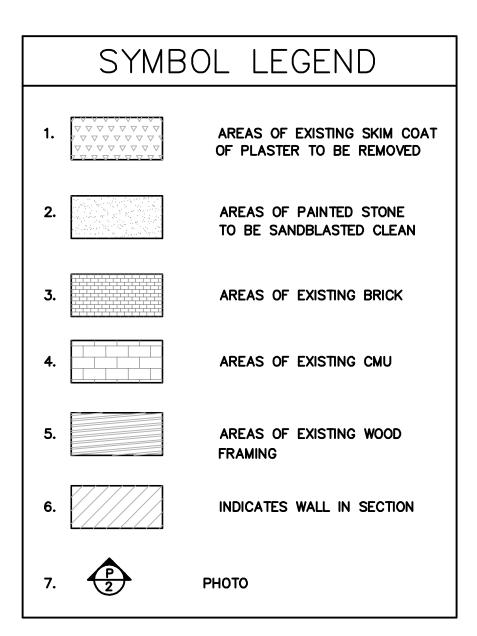


NOTE: VERIFY ALL DIMENSIONS AND CONDITIONS AT THE SITE.



<u>PHOTO P33</u>



PHOTO P37

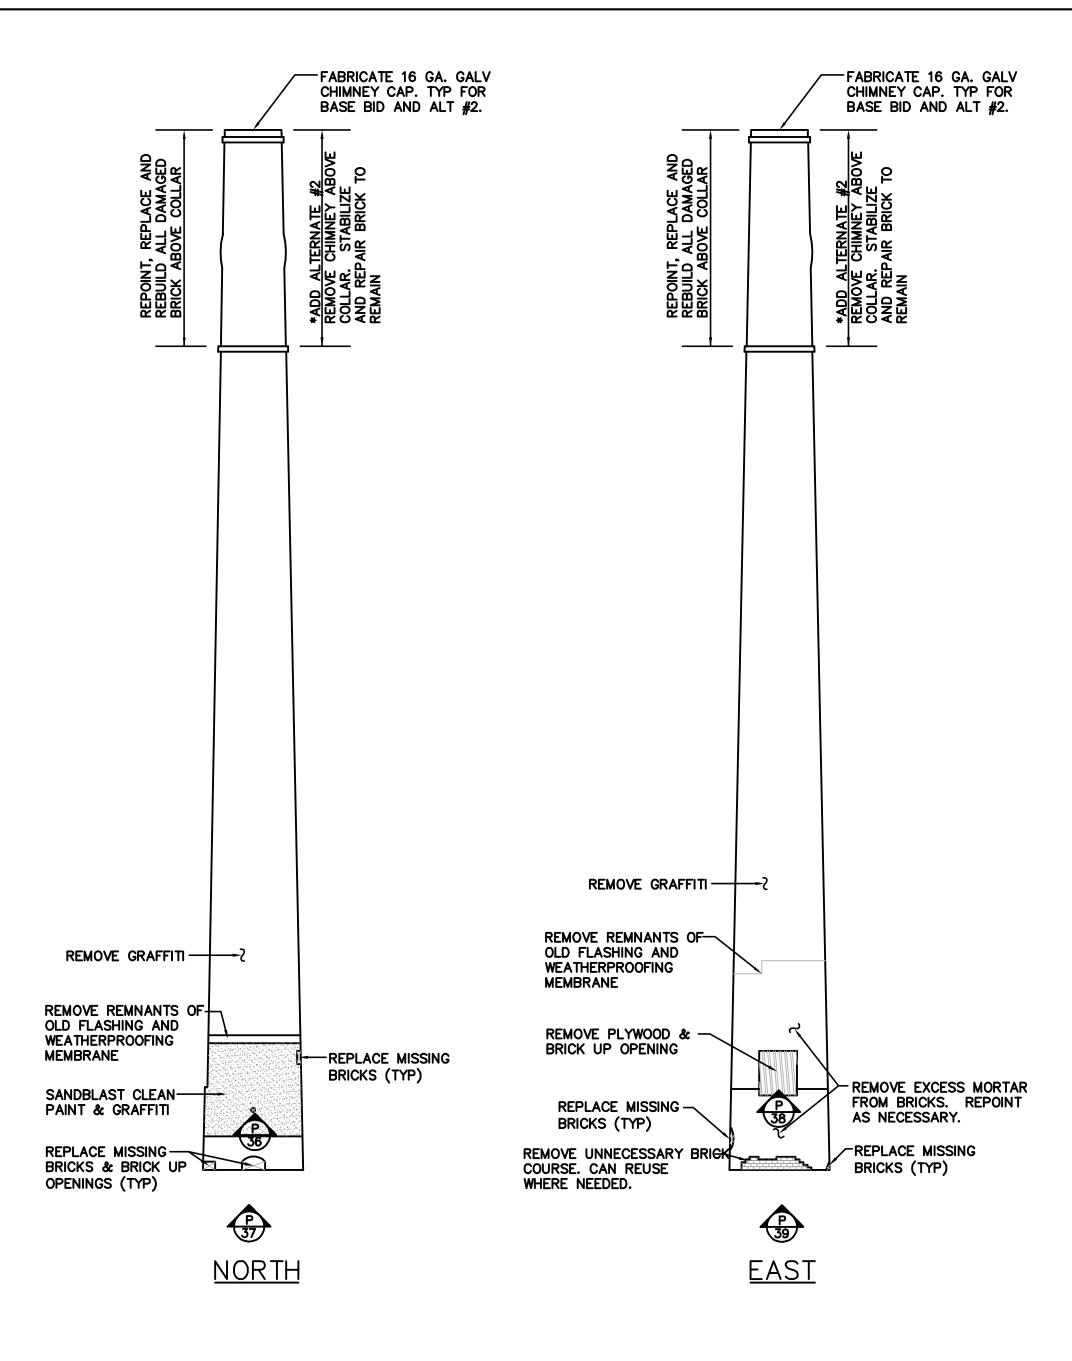

NOTE: REPOINT THE HORIZONTAL AND VERTICAL JOINTS IN ALL BRICK WORK TO REMAIN.

- REPLACE MISSING BRICKS





- BRICK UP OPENING

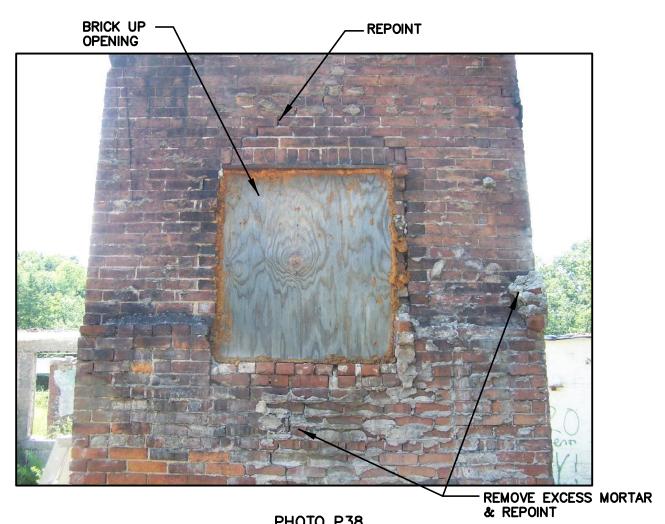
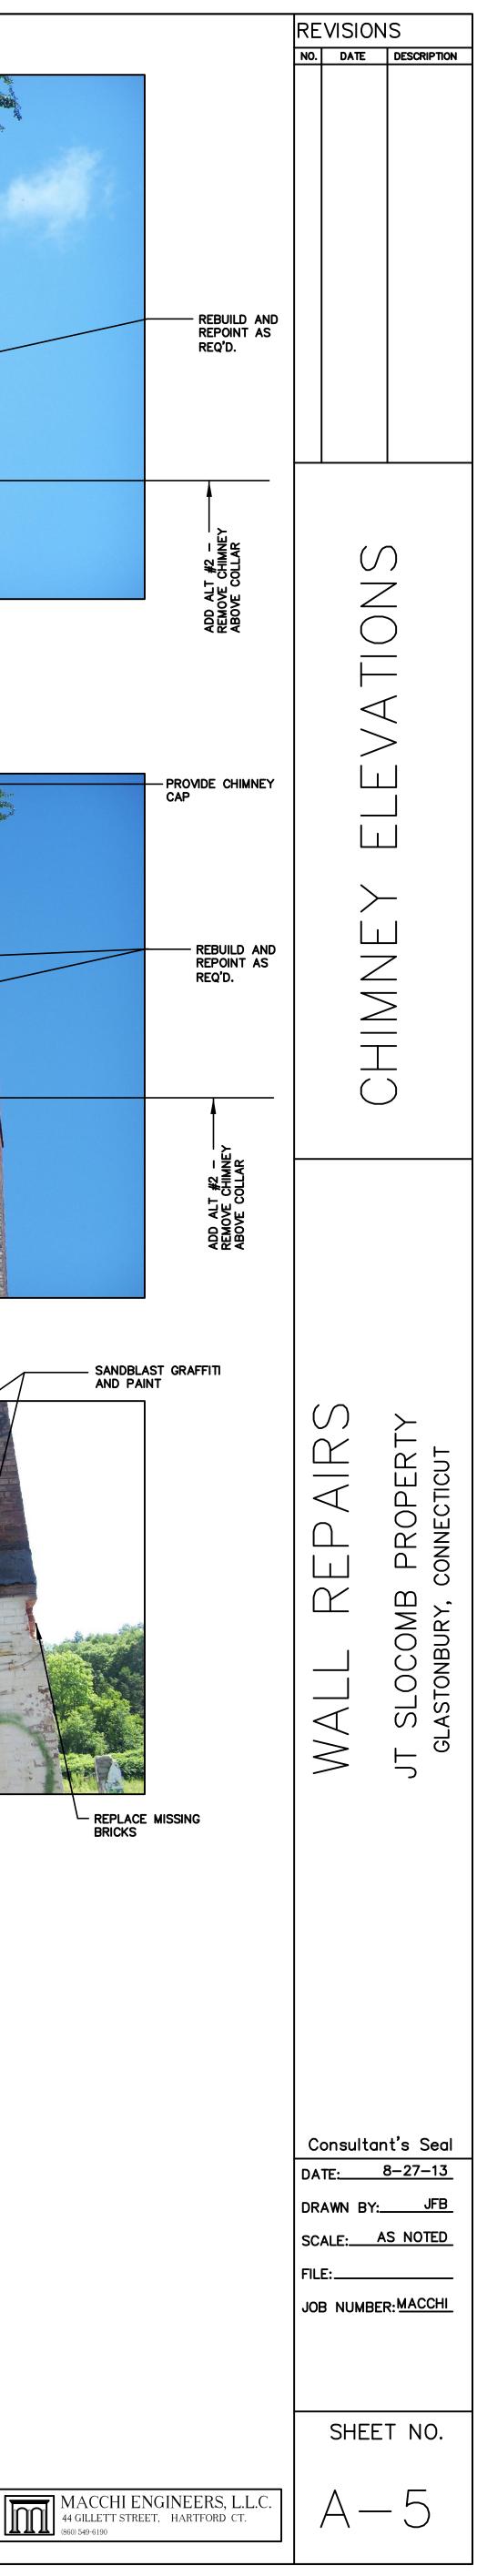


PHOTO P38



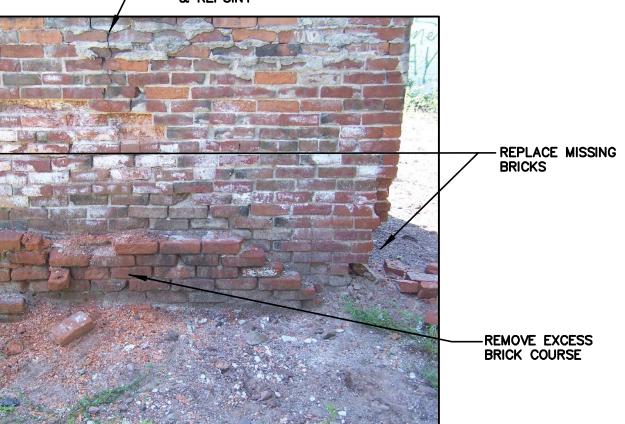


PHOTO P39




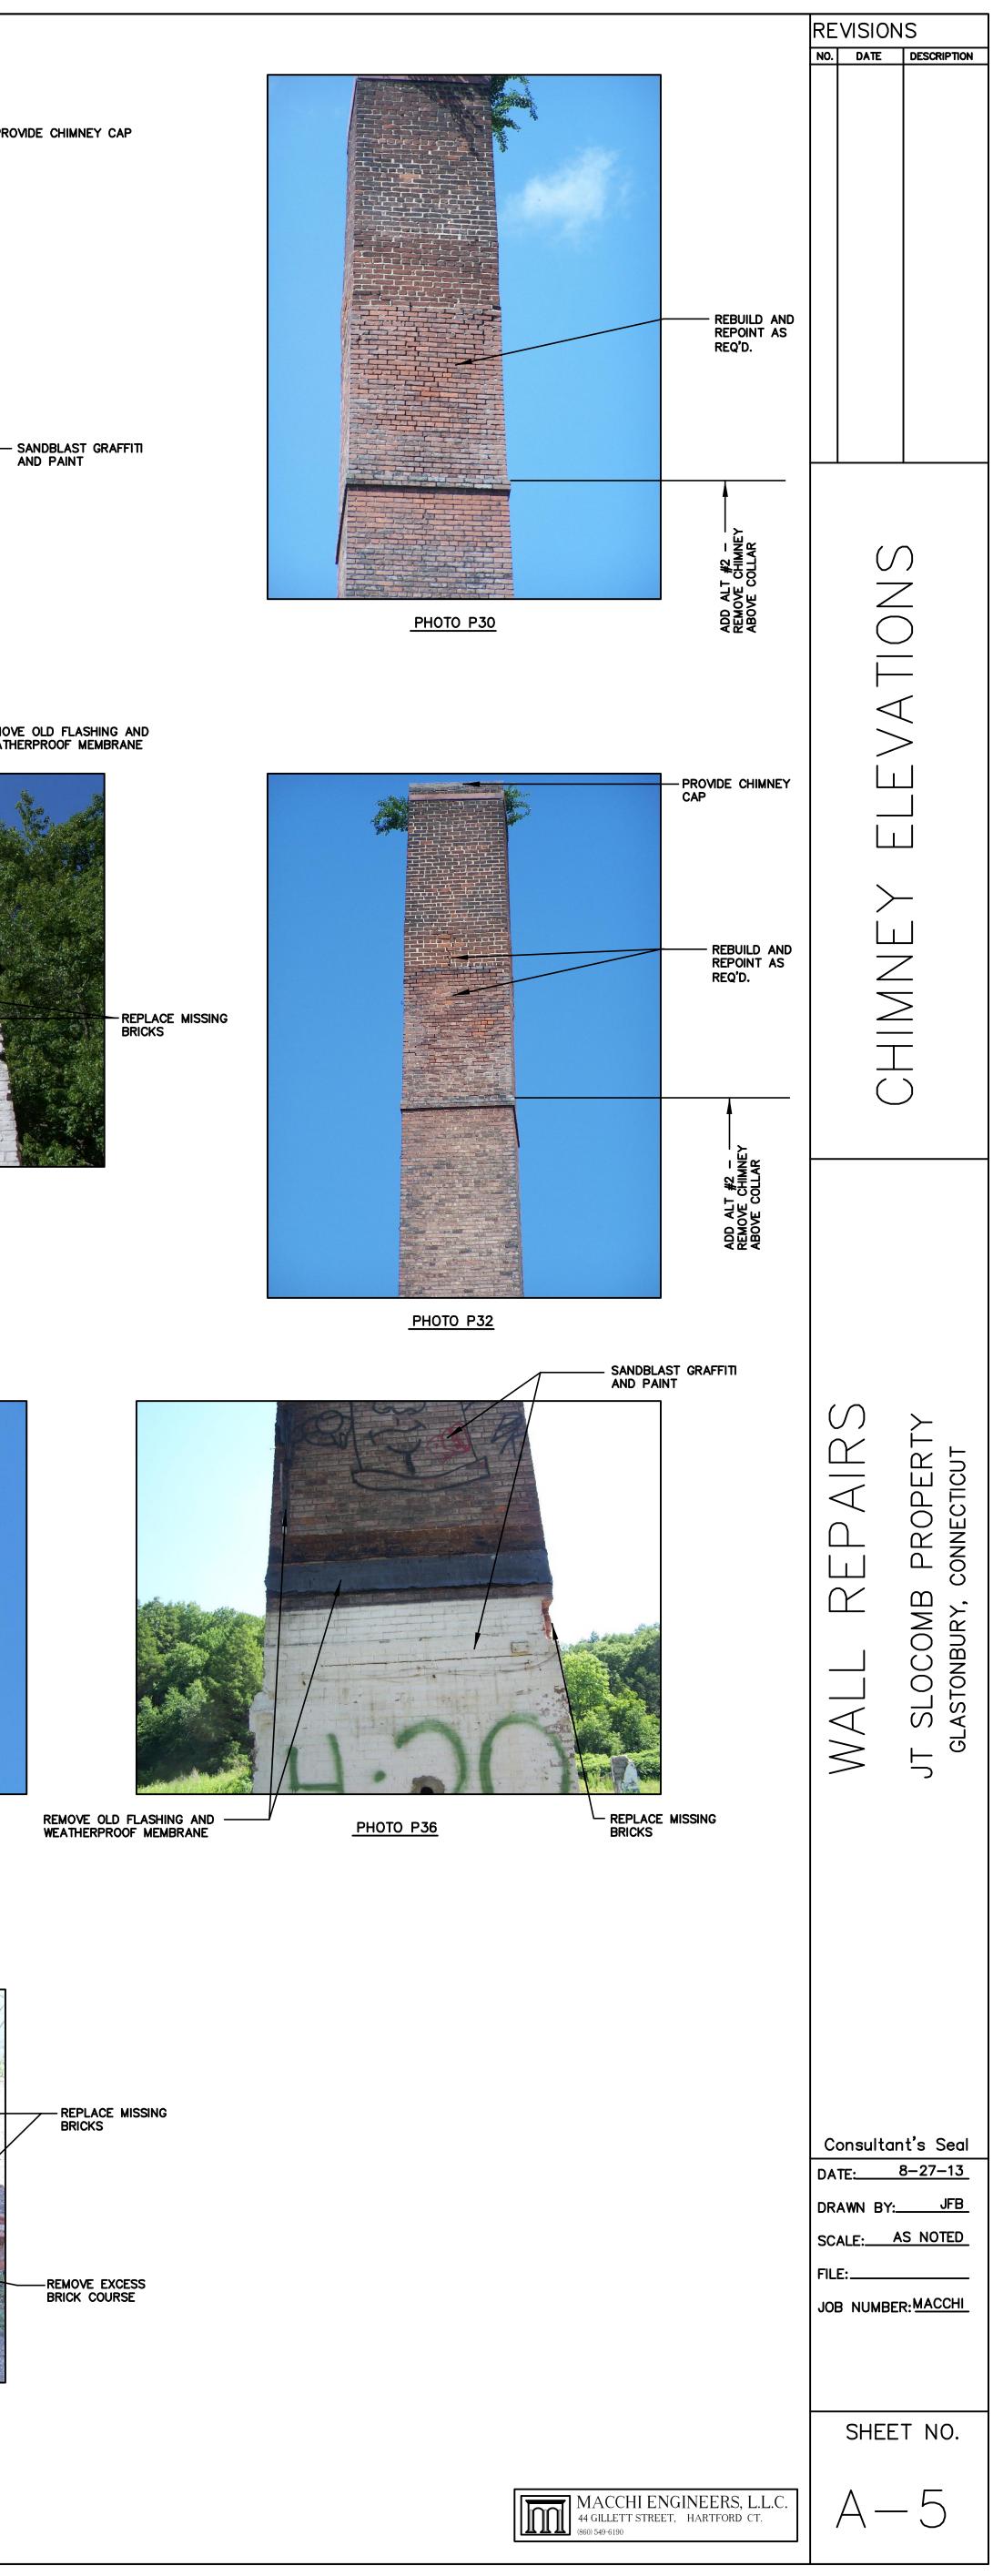




PHOTO P31



- REPLACE MISSING BRICKS

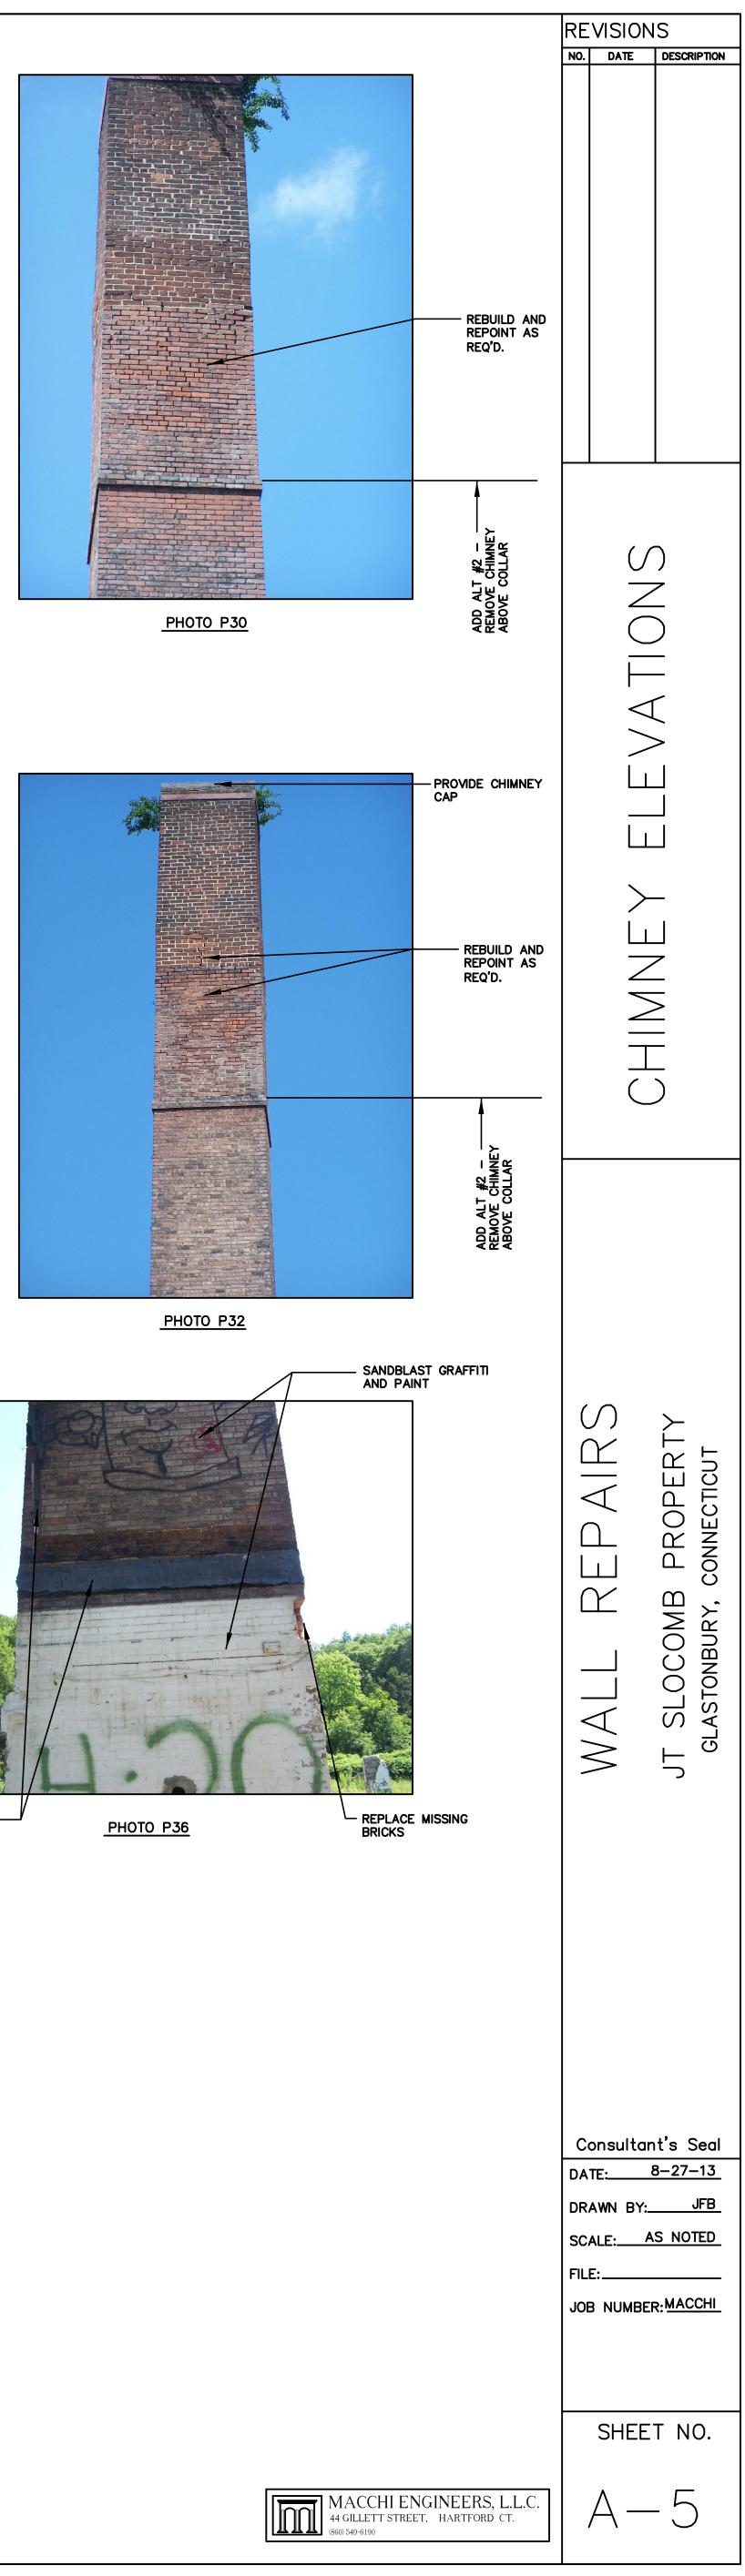

- REMOVE OLD FLASHING AND WEATHERPROOF MEMBRANE

