

TOWN OF GLASTONBURY

INVITATION TO BID

<u>BID #</u>	<u>ITEM</u>	<u>DATE & TIME REQUIRED</u>
GL-2009-16	Academy Field Dugouts	October 20, 2008 @ 11:00 A.M.

The Town of Glastonbury is currently seeking bids for the construction of two wood frame dugouts at Academy Field, 2155 Main Street.

Bid forms may be obtained at the Office of the Purchasing Agent, Town Hall, 2155 Main Street, Glastonbury, Connecticut 06033 (second level) or on the Town's website at www.glastonbury-ct.gov.

An optional pre-bid meeting and site walk through will be held at the project site, 2155 Main Street, Glastonbury, CT on Thursday, October 9, 2008 at noon.

The Town reserves the right to waive informalities or reject any part of, or the entire bid, when said action is deemed to be in the best interest of the Town. All Sealed Bids must be submitted to the Office of the Purchasing Agent no later than the time and date indicated. All bids will be publicly opened and read.

Mary F. Visone
Purchasing Agent

**ACADEMY FIELD DUGOUTS
TABLE OF CONTENTS**

BID #GL-2009-16

TABLE OF CONTENTS

SECTION

Invitation to Bid

Information for Bidders

General Construction Specifications

Special Conditions

Detailed Specifications

Bid Proposal

IB 1-3

GCS 1-6

SC 1-5

DS 1-3

BP 1-3

**ACADEMY FIELD DUGOUTS
INFORMATION FOR BIDDERS**

BID #GL-2009-16

1. Sealed bids (**one original and one copy**) on the attached Bid Forms will be received at the Office of the Purchasing Agent, Town Hall, 2155 Main Street, Glastonbury, Connecticut 06033 (second level). At the designated time of opening, they will be publicly opened, read, recorded and placed on file.
2. Whenever it is deemed to be in the best interest of the Town, the Town Manager, Purchasing Agent or designated representative shall waive informalities in any and all bids. The right is reserved to reject any bid, or any part of any bid, when such action is deemed to be in the best interest of the Town of Glastonbury.
3. Bidders shall submit a Bid on a lump sum basis for the Base Bid and include a separate price for each alternate described in the Bidding Documents as provided for in the Bid Proposal. The price for each alternate will be the amount added to or deleted from the Base Bid if the Owner selects the alternate. The basis of award will be based upon the sum of the Base Bid plus the sum of any alternates accepted by the Owner.
4. Bids will be carefully evaluated as to conformance with stated specifications.
5. The envelope enclosing your bid should be clearly marked by bid number, time of bid opening, and date.
6. Specifications must be submitted complete in every detail and, when requested, samples shall be provided. If a bid involves any exception from stated specifications, they must be clearly noted as exceptions, underlined, and attached to the bid.
7. The Bid Documents contain the provisions required for the requested item. Information obtained from an officer, agent, or employee of the Town or any other person shall not affect the risks or obligations assumed by the Bidder or relieve him/her from fulfilling any of the conditions of the bid.
8. Each Bidder is held responsible for the examination and/or to have acquainted themselves with any conditions at the job site which would affect their work before submitting a bid. Failure to meet this criteria shall not relieve the Bidder of the responsibility of completing the bid without extra cost to the Town of Glastonbury.
9. Any bid may be withdrawn prior to the above-scheduled time for the opening of bids or authorized postponement thereof. Any bid received after the time and date specified shall not be considered. No Bidder may withdraw a bid within sixty (60) days after the actual date of the opening thereof. Should there be reasons why a bid cannot be awarded within the specified period, the time may be extended by mutual agreement between the Town and the Bidder.
10. **THIS ITEM IS WAIVED.** Each bid must be accompanied by a bid bond payable to the Town for ten percent (10%) of the total amount of the bid. The bid bond of the successful Bidder will be retained until the payment bond and performance bond have been executed and approved, after which it will be returned. A certified check may be used in lieu of a bid bond. The Town of Glastonbury will not be liable for the accrual of any interest on any certified check submitted. Cashier's checks will not be accepted.
11. **THIS ITEM IS WAIVED.** A 100% Performance and Payment bond is required of the successful bidder. This bond shall cover all aspects of the specification and shall be delivered to the Purchasing Agent prior to the issuance of a purchase order. The Performance and Payment Bond will be returned upon the delivery and acceptance of the bid items.

12. The Bidder agrees and warrants that in the submission of this sealed Bid, they will not discriminate or permit discrimination against any person or group of persons on the grounds of race, color, religion, national origin, sex, or physical disability including, but not limited to blindness, unless it is shown by such Bidder that such disability prevents performance of that which must be done to successfully fulfill the terms of this sealed Bid or in any manner which is prohibited by the laws of the United States or the State of Connecticut: and further agrees to provide the Human Relations Commission with such information requested by the Commission concerning the employment practices and procedures of the Bidder. An Affirmative Action Statement will be required by the successful Bidder.
13. Bidder agrees to comply with all of the latest Federal and State Safety Standards and Regulations and certifies that all work required in this bid will conform to and comply with said standards and regulations. Bidder further agrees to indemnify and hold harmless the Town for all damages assessed against the Town as a result of Bidder's failure to comply with said standards and/or regulations.
14. All correspondence regarding any purchase made by the Town of Glastonbury shall reference the Town's purchase order number. Each shipping container shall clearly indicate both Town purchase order number and item number.
15. Bidder is required to review the Town of Glastonbury Code of Ethics adopted July 8, 2003 and effective August 1, 2003. Bidder shall acknowledge that they have reviewed the document in the area provided on the bid/proposal response page (BP). The selected Bidder will also be required to complete and sign an Acknowledgement Form prior to award. The Code of Ethics and the Consultant Acknowledgement Form can be accessed at the Town of Glastonbury website at www.glasct.org. Upon entering the website click on **General Information**, then **Bids and Quotes** which will bring you to the links for the **Code of Ethics** and the **Consultant Acknowledgement Form**. If the Bidder does not have access to the internet, a copy of these documents can be obtained through the Purchasing Department at the address listed within this bid/proposal.
16. Any bidder, in order to be considered, shall be engaged primarily in the business of electrical work with a minimum of five (5) years experience and have a valid electrical contractor's license in the State of Connecticut.
17. **Non-Resident Contractors:**

The Town is required to report names of non-resident (out-of-State) contractors to the State of Connecticut, Department of Revenue Services (DRS) to ensure that Employment Taxes and other applicable taxes are being paid by Contractors. **Upon award, all non-resident contractors must furnish a five percent (5%) sales tax guarantee bond (State Form AU-766) or a cash bond for five percent (5%) of the total contract price (State Form AU-72) to DRS even though this project is exempt from most sales and use taxes.**

See State Notice to Non-Resident Contractors SN 2005 (12). If the above bond is not provided, the Town is required to withhold five percent (5%) from the contractor's payments and forward it to the State DRS.

The contractor must promptly furnish to the Town a copy of the **Certificate of Compliance** issued by the State DRS.
18. Bidder shall include on a sheet(s) attached to its proposal a complete disclosure of all past and pending mediation, arbitration and litigation cases that the bidder or its principals (regardless of their place of employment) have been involved in for the most recent five years. Please include a

statement of the issues in dispute and their resolution. Acceptability of Bidder based upon this disclosure shall lie solely with the Town.

19. Bidder or its principals, regardless of their place of employment, shall not have been convicted of, nor entered any plea of guilty, or nolo contendere, or otherwise have been found civilly liable or criminally responsible for any criminal offense or civil action. Bidder shall not be in violation of any State or local ethics standards or other offenses arising out of the submission of bids or proposals, or performance of work on public works projects or contracts.
20. Municipal construction projects are exempt from Federal Excise Taxes, as well as, State of Connecticut Sales, Use and Service Taxes and should not be included in the Bidder's proposal.
21. After award of Contract, Owner will require the Contractor's Schedule of Values, which shall be submitted at the preconstruction meeting. The Schedule of Values must accurately reflect job costs and include a complete breakdown of material and labor costs.
22. Electric power is available on site. Sanitary facilities are available in the adjacent Town Hall.

IMPORTANT:

Failure to comply with general rules may result in disqualification of the Bidder.

For technical questions regarding this Bid, please contact Raymond E. Purtell, Director of Parks and Recreation, at (860) 652-7687.

For administrative questions regarding this Bid, please contact Mary F. Visone, Purchasing Agent at (860) 652-7589.

- 01.01 Wherever in this contract the word "Engineer" is used, it shall be understood as referring to the Director of Parks and Recreation of the Town of Glastonbury acting personally or through any assistants duly authorized.
- 01.02 The entire work described herein shall be completed in accordance with the plans and specifications to the full intent and meaning of the same. Unless otherwise specified, all materials incorporated in the permanent work shall be new, and both workmanship and material shall be of good quality. The Contractor shall, if required, furnish satisfactory evidence as to the kind and quality of materials.
- 01.03 The wording "furnish", "install", "construct", "furnish and install", or any similar terms, unless specifically noted to the contrary, shall include all labor, materials, water, tools, equipment, light, power, transportation, and any other services required for the completion of the work.
- 01.04 The Contractor shall at all times enforce strict discipline and good order among his employees, and shall seek to avoid employing on the work any unfit person or anyone not skilled in the work assigned to him.

02.00 SUPERINTENDENT

- 02.01 The Contractor shall keep on the work during its progress, in the absence of the Contractor, a competent Superintendent. The Superintendent shall be acceptable to the Engineer and shall fully represent the Contractor. All directions given to the Superintendent shall be binding as if given to the Contractor.

03.00 PRECONSTRUCTION MEETING

- 03.01 A Preconstruction Meeting will be held with the Engineer, Contractor, and any private utility company prior to commencing any work. The Engineer shall arrange the meeting based on a mutually convenient time.

04.00 PERMITS

- 04.01 All permits, licenses, and fees required for the performance of the Contract work shall be secured and paid for by the Contractor. The local building permit fees will be waived.

05.00 PROPERTY ACCESS

- 05.01 The Contractor shall take all proper precautions to protect from injury or unnecessary interference, and provide proper means of access to abutting property where the existing access is cut off by the Contractor.
- 05.02 The Contractor shall take all proper precautions to protect persons from injury or unnecessary inconvenience and leave an unobstructed way along the public and private places for travelers, vehicles, and access to hydrants.

05.03 The Contractor shall make arrangements with the adjacent property owners for such trespass as he may reasonably anticipate in the performance of the work. All such arrangements shall be reported, in writing, to the Engineer.

06.00 PROTECTION OF THE PUBLIC AND OF WORK AND PROPERTY

06.01 The Contractor shall continuously maintain adequate protection of all work from damage, and shall take all reasonable precautions to protect the Town from injury or loss arising in connection with the Contract.

06.02 The Contractor shall adequately protect adjacent private and public property as provided by law and the Contract Documents.

06.03 The Contractor shall make good any damage, injury, or loss of his work and to the property of the Town resulting from lack of reasonable protective precautions.

07.00 EXISTING IMPROVEMENTS

07.01 The Contractor shall conduct his work so as to minimize damage to existing improvements designated to remain. Except where specifically stated otherwise in the specifications, drawings, or as directed by the Engineer, it will be the responsibility of the Contractor to restore to their original condition, as near as practical, all improvements on public or private property. This shall include:

- a. Property within and adjacent to the work area such as shrubs, walks, driveways, fences, etc.
- b. Utility mains, ducts, poles, and services. The Contractor is hereby notified that utilities, if/where shown on the plans, are at approximate locations. These locations are subject to possible errors in the source of information and errors in transcription. The Contractor shall make certain of the exact location of all mains, ducts, poles, and services prior to excavation.

08.00 SEPARATE CONTRACTS

08.01 The Engineer reserves the right to let other contracts in connection with this work. The Contractor shall afford other contractors reasonable opportunity for the introduction and storage of their materials and the execution of their work, and shall properly connect and coordinate his work with theirs. Wherever work being done by the Town of Glastonbury forces or by other contractors is contiguous to work covered by this Contract, the respective rights of the various interests involved shall be established by the Engineer to secure the completion of the various portions of the work.

09.00 INSPECTION OF WORK

09.01 The Town shall provide sufficient personnel for the inspection of the work.

09.02 The Engineer shall at all times have access to the work whenever it is in preparation or progress, and the Contractor shall provide proper facilities for such access and for inspection.

09.03 If the specifications or the Engineer's instructions require any work to be specially tested or approved, the Contractor shall give the Engineer timely notice of its readiness for inspection and, if the inspection is by another authority other than the Engineer, of the date fixed for such inspection. Inspections by the Engineer shall be made promptly. If any work should be covered up without approval or consent of the Engineer, it must, if required by the Engineer, be uncovered for examination and properly restored at the Contractor's expense.

09.04 Re-inspection of any work may be ordered by the Engineer. If such work is found to be in accordance with the Contract Documents, the Town shall pay the cost of re-inspection and replacement. If such work is not in accordance with the Contract Documents, the Contractor shall pay such cost.

10.00 RIGHT TO INCREASE OR DECREASE WORK

10.01 The Town shall have the right to increase or decrease the amount of work herein specified as may be required.

11.00 RIGHT OF ENGINEER TO STOP WORK FOR WEATHER CONDITIONS

11.01 Should the work, in the opinion of the Engineer, be in danger by reason of inclemency of weather, or could not be finished in time to prevent such danger, the Contractor shall cease operations upon order of the Engineer, and shall not resume them until ordered to do so by the Engineer when the weather conditions are favorable. The Contractor shall, upon such orders, discontinue work, remove all materials or appliances for or in use upon the work, and place the streets in proper condition for use by the public during the time the work is suspended as herein provided, without cost to the Town.

12.00 CONTRACTOR TO BE RESPONSIBLE FOR IMPERFECT WORK OR MATERIALS

12.01 Any faithful work or imperfect material that may be discovered before the acceptance and the payment of the work shall be corrected upon the order of the Engineer. The acceptance and payment of the work does not in any manner relieve the Contractor of his obligation to construct work in the proper manner and the use of materials herein specified.

13.00 TOWN MAY NOTIFY CONTRACTOR IF WORK IS NOT CARRIED ON SATISFACTORILY

13.01 If, in the opinion of the Engineer, the Contractor is not proceeding with the work at a sufficient rate of progress so as to finish in the time specified, or has abandoned said work, or is not complying with the terms and stipulations or the Contract and specifications, the Engineer may serve notice on the Contractor to adopt such methods as will ensure the completion of the work in the time specified.

13.02 If, within five days after the Engineer has notified the Contractor that his work is not being carried on satisfactorily as before mentioned, the Engineer shall have the right to annul the Contract and manage the work under the direction of the Engineer, or re-let, for the very best interest of the Town as a new contract, the work under said new Contract shall be considered the responsibility of the defaulting Contractor.

13.03 Additional costs incurred over and above the original Contract shall be borne by the Performance Bond.

14.00 DEDUCTIONS FOR UNCORRECTED WORK

14.01 If the Engineer deems it inexpedient to correct work that has been damaged or that was not done in accordance with the Contract, an equitable deduction from the Contract price shall be made there for.

14.02 The Contractor shall promptly remove from the premises all materials condemned by the Engineer as failing to meet Contract requirements, whether incorporated in the work or not, and the Contractor shall promptly replace and re-execute his own work in accordance with the Contract and without expense to the Town, and shall bear the expense of making good all work by other contractors destroyed or damaged by such removal or replacement.

14.03 If the Contractor does not remove such condemned work and materials as promptly as possible after written notice, the Engineer may remove them and store the materials at the expense of the Contractor.

15.00 CLEANING UP

15.01 The Contractor must remove all debris of every description as the work progresses and leave the surroundings in a neat and orderly condition to the satisfaction of the Engineer.

15.02 Upon completion, and before acceptance and final payment, the Contractor shall remove from the site all equipment, forms, surplus material, rubbish and miscellaneous debris and leave the site in a neat and presentable condition.

16.00 ROYALTIES AND PATENTS

16.01 The Contractor shall pay all royalties and license fees. He shall defend all suits or claims for infringement of any patent rights and shall save the Town of Glastonbury harmless from loss on account thereof, except that the Town of Glastonbury shall be responsible for all such loss when a particular manufacturer, product, or process is specified by the Town of Glastonbury.

17.00 ERRORS OR CONFLICT IN DRAWINGS AND SPECIFICATIONS

17.01 The Contractor shall immediately notify the Owner/Engineer should he find any errors or conflicts in the contract documents. The Owner/Engineer shall render his interpretation or instruction in writing on the items as soon as possible.

17.02 Any work undertaken by the Contractor containing possible errors or conflicts will be done at his own risk unless he has received prior written approval from the Owner/Engineer.

17.03 The Contractor shall be responsible for estimating and supplying all quantities; and where clarification or additional information is required, a request in writing to the Owner/Engineer shall be made. No extra charge or compensation will be allowed the Contractor unless there is a change in scope or dimension of the project resulting in need for extra material, equipment and/or labor. Said differences are to be handled under Article 18.

18.00 EXTRA WORK AND EXTRA COST

18.01 The Owner, without invalidating the contract documents, may order extra work or make changes by altering, adding to or deducting from the work, the contract price being adjusted accordingly. All such work shall be executed under the conditions of the original contract except that any claim of extension of time caused thereby shall be adjusted at the time of ordering the change.

18.02 No extra work or change shall be performed unless in pursuance of a written order from the Owner/Engineer, with the agreed price prior to the commencement of the work, and no claim for an addition to the contract price shall be valid unless so ordered.

18.03 The value of any such work or change shall be determined, in one or more of the following ways:

- A) By estimate and acceptance on a lump sum.
- B) By unit prices named in the contract or subsequently agreed upon.
- C) By cost and percentage or by cost and a final fee.

19.00 SUBSTITUTIONS

19.01 The Contractor shall use materials as specified unless material list is of an open nature. Material other than specified will be permitted only after written application, including four (4) copies of specifications, is made by the Contractor and written approval received from the Engineer or Owner.

The material installed in the job site shall be new and of the quality specified.

20.00 PRODUCT SUBMITTALS

20.01 Prior to ordering materials, the Contractor shall submit manufacturer's product data and installation instructions for each of the system components including complete wiring diagrams. Three (3) copies of the submittals shall be forwarded to the Engineer for review and approval.

20.02 Submittals shall indicate specification Section for each product. Submittals not containing all the required information shall be returned to the Contractor for resubmittal.

21.00 OWNER'S ACCEPTANCE

21.01 Within seven (7) days of the Contractor's notification that the installation is substantially complete, the Owner's authorized representative shall inspect the installation. Upon completion of the inspection, the Owner or the Owner's authorized representative may either accept the work outright or prepare a "Punch List" that upon completion by the Contractor and acceptance by the Owner will signify final acceptance provided that all other applicable terms and provisions of the Contract have been completed to the Owner's satisfaction.

22.00 OWNER'S RESPONSIBILITY FOR MAINTENANCE

22.01 It will be the Owner's responsibility to maintain the dugouts during the warranty period.

23.00 SERVICE BY THE CONTRACTOR

23.01 The Contractor shall make necessary repairs at the Owner's request during the warranty period and shall be paid for work performed that is not covered by the warranty.

24.00 WARRANTY

24.01 For a period of one (1) year from the date of acceptance, the Contractor will promptly furnish and install, without cost to the Owner, any materials that prove defective due to faulty installation by the Contractor.

24.02 The Contractor shall extend to the Owner any and all warranties that apply to materials found to be defective in either materials or workmanship, as extended by the manufacturer and/or distributor to the Contractor. The limits of this warranty shall be as expressly stated by the appropriate manufacturer/distributor in writing. No further warranty, expressed or implied in fact or in law, shall be given by the Contractor.

24.03 The Contractor shall be responsible for the repair and/or replacement of all defective work and materials. He shall not rely on the equipment manufacturers and/or suppliers to perform this work, unless agreed to by the Owner and Engineer. All repair work shall be completed in a timely fashion.

24.04 Should the Contractor not respond promptly, the Owner may take any action he deems necessary to repair the defect and prevent further damage to his property, including the hiring of another contractor, or the repairing of such a defect with material supplied by the Contractor. In this event, the Contractor shall be liable for expenses incurred and property damages suffered by the Owner.

01.00 NOTICE TO CONTRACTOR

01.01 Intent of Contract: The intent of the Contract is to prescribe a complete work or improvement which the Contractor undertakes to do, in full compliance with the specifications, plans, special provisions, proposal and Contract. The Contractor shall perform all work in close conformity with the plans or as modified by written orders, including the furnishing of all materials, supplies, transportation, labor, and all other things necessary to the satisfactory prosecution and completion of the project.

The scope of the work shall include all labor, materials and equipment needed to: (1) furnish and install two (2) wood frame dugouts, 30'l x 6'6"w; and (2) a processed stone dust base material measuring 12'w x 55'l x 4" deep, at each dugout.

02.00 COMMUNICATIONS

02.01 All notices, demands, requests, instructions, approvals, proposals, and claims must be in writing.

02.02 Any notice to, or demand upon, the Contractor shall be sufficiently given if delivered at the office of the Contractor stated on the signature page of the Agreement (or at such other office as the Contractor may, from time to time, designate) in a sealed, postage-prepaid envelope or delivered with charges prepaid to any telegraph company for transmission, in each case addressed to such office.

02.03 All papers required to be delivered to the Town shall, unless otherwise specified in writing to the Contractor, be delivered to the Director of Parks and Recreation, 2155 Main Street, Glastonbury, CT 06033, and any notice to, or demand upon, the Town shall be delivered at the above address in a sealed, postage-prepaid envelope or delivered with charges prepaid to any telegraph company for transmission, in each case addressed to such office or to such other representatives of the Town, or to such other address as the Town may subsequently specify in writing to the Contractor for such purpose.

02.04 Any such notice shall be deemed to have been given as of the time of actual delivery or, in case of mailing, when the same should have been received in due course of post or, in the case of telegrams, at the time of actual receipt, as the case may be.

03.00 INSURANCE

03.01 The Contractor shall, at its own expense and cost, obtain and keep in force during the entire duration of the project or work, the following insurance covering the Contractor and all of its agents, employees and subcontractors, and other providers of services, and shall name the Town of Glastonbury, its employees and agents as an Additional Insured on a primary and non-contributory basis to the Contractor's Commercial General Liability and Automobile Liability policies. Insurance shall be written with Carriers approved in the State of Connecticut and with a minimum Best's Rating of A-. In addition, all Carriers are subject to approval by the Town of Glastonbury.

- a. Worker's Compensation Insurance:
- Statutory Coverage
 - Employer's Liability
 - \$100,000 each accident/\$500,000 disease-policy limit/\$100,000 disease each employee
- b. Commercial General Liability:
- Including Premises and Operations, Products and Completed Operations, Personal and Advertising Injury, Contractual Liability and Independent Contractors
 - Limits of Liability for Bodily Injury and Property Damage
Each Occurrence: \$1,000,000
Aggregate: \$2,000,000
(The Aggregate Limit shall apply separately to each job.)
 - A Waiver of Subrogation shall be provided.
- c. Automobile Insurance:
- Including all owned, hired, borrowed, and non-owned vehicles
 - Limit of Liability for Bodily Injury and Property Damage
Per Accident: \$1,000,000
- 03.02 The Bidder shall direct its Insurer to provide a Certificate of Insurance to the Town of Glastonbury before any work is performed. The Certificate shall specify that the Town of Glastonbury shall receive 30 days advance written notice of cancellation or non-renewal. The Certificate shall evidence all required coverage, including the Additional Insured and Waiver of Subrogation.
- 03.03 To the fullest extent permitted by law, the Bidder shall indemnify and hold harmless the Town and its consultants, agents, and employees from and against all claims, damages, losses and expenses, direct, indirect or consequential (including, but not limited to, fees and charges of engineers, attorneys and other professionals, and court and arbitration costs) arising out of or resulting from the performance of the Bidder's work, provided that such claim, damage, loss, or expense is caused in whole or in part by any negligent act or omission by the Bidder, any person or organization directly or indirectly employed or engaged by the Bidder to perform or furnish either of the services, or anyone for whose acts the Bidder may be liable, regardless of whether or not it is caused in part by a party indemnified hereunder.
- 04.00 WORK BY OTHERS**
- 04.01 Private utilities, contractors, developers or other parties may be expected to be working within the Contract area during this Contract. It shall be the responsibility of the Contractor to coordinate his work with the work being done by others in order that the construction shall proceed in an efficient and logical manner. The Contractor shall have no claim or claims whatever against the Town, the Engineer, or other parties due to delays or other reasons caused by the work by others or his failure to coordinate such work.

04.02 The Town, with its own forces, will complete the following demolition work at each dugout area before the Contractor begins construction: (1) remove 70' of 10' high chain link fence; (2) remove one 6' section of 10' high chain link fence; and (3) remove two 12' long aluminum players' benches.

05.00 CONTRACTOR'S WORK AND STORAGE AREA

05.01 The Contractor shall contact the Town to determine if any specific locations will be designated, or gain its approval prior to using any area for storage of equipment, materials and trailers during the period of this Contract. The Contractor shall confine his work/storage area to the limits as designated or approved and shall be responsible for the security of the work/storage area. Upon completion of the Contract, the Contractor shall remove all equipment and materials, except as otherwise specified, and restore the site to its original condition as approved by the Engineer and at not cost to the Town.

06.00 DISPOSAL AREA

06.01 The Tryon Street Bulky Waste Facility will be available to the Contractor, at no charge, for disposal of materials that are accepted at that facility. No materials containing lead-based paint of any level shall be dumped at the Tryon Street facility. The Contractor is required to obtain a disposal area for all other unsuitable or surplus materials at no cost to the Town.

07.00 DUST CONTROL

07.01 During the progress of the work, the Contractor shall conduct his operations and maintain the area of his activities so as to minimize the creation and dispersion of dust. If the Engineer decides that it is necessary to use water or calcium chloride for more effective dust control, the Contractor shall furnish and spread the material, as directed, without additional compensation.

8.00 PROTECTION OF EXISTING UTILITIES

8.01 Before starting any excavation, the Contractor shall submit to the Engineer plans or details showing the proposed method the Contractor will use to support and protect all existing utilities during construction. The furnishing of such plans and details shall not serve to relieve the Contractor of any responsibility for the proper conduct of the work.

8.02 There will be no extra payment for submitting plans or details for supporting and protecting all existing utilities during construction.

9.00 TIME FOR COMPLETION/NOTICE TO PROCEED

9.01 Within ten (10) calendar days after the date of the Notice of Award, the Contractor must provide the appropriate insurance certificates to the Town Purchasing Agent and shall be issued a Notice to Proceed and a Purchase Order prior to initiating any work on the project.

9.02 Work shall commence within twenty-one (21) days of the date of the Notice to Proceed / Purchase Order.

- 9.03 After the work has begun, it will continue in an orderly fashion and shall be fully completed within thirty (30) consecutive calendar days from the date of commencement. The Engineer reserves the right to extend the contract an additional thirty (30) days by mutual written agreement.
- 9.04 Because the park shall remain open during the installation period, the Contractor shall make every reasonable effort to complete the installation as expeditiously as possible.

MEASUREMENT AND PAYMENT

- 10.01 All direct, indirect, or incidental costs of work and/or services required by these specifications shall be included in the Lump Sum price.
- 10.02 Progress payments will be made, based on the approved Schedule of Values, for work that has progressed in accordance with the contract documents, subject to a deduction of five percent (5%) of the amount of the application for payment to be retained by the Owner until completion of the entire contract in an acceptable manner and two and one half percent (2.5%) until the applicable warranty period has expired.
- Substantial completion is the stage in the progress of the work when the work or designated portion thereof is sufficiently complete in accordance with the Contract Documents so that the Owner can occupy or utilize the work for its intended use. The retainage amount can be reduced from five percent (5%) to two and one-half percent (2.5%) at Substantial Completion.

11.00 COMPLIANCE WITH APPLICABLE FEDERAL, STATE AND LOCAL REQUIREMENTS

This award of bid is subject to the conformance of the Contractor to all Federal, State, and Local laws, statutes, regulations, ordinances or other requirements that are applicable to the type of work contained in these specifications.

12.00 PLANS

- Proposed dugout, Academy Field, Sheet 1 of 2, dated 9/20/08, not to scale. Sheet 1 of 2.
- Section A-A, Sheet 2 of 2, not to scale.

13.00 ALTERNATES

The Town, in its sole discretion, will consider the following deduct alternate.

Alternate #1

The Town will, with its own forces, complete all excavation and provide all materials necessary to install the stone dust base material, 55' x 12' x 4", at each dugout.


A. GENERAL:

The scope of the work shall include all labor, materials, and equipment needed to furnish and install two (2) wood frame dugouts, 30' 0" x 6' 6"; and (2) a processed stone dust base material measuring 12'w x 55'l x 4" deep at each dugout.


B. MATERIALS

The following materials shall be used:

1. Pressure treated and Douglas fir #2 framing materials.
2. Tyvek house wrap.
3. PVC covered aluminum trim at all rakes and fascia's.
4. Roofing: 30 year 3 tab asphalt shingles over 15 lb. felt paper with white aluminum drip and rake edge all four sides. Color: black.
5. Concrete footings to consist of 3,000 psi concrete in 8" diameter sonotube to be a depth of 48" below finished grade. Quantity: 8 per dugout.
6. Exterior walls to be vinyl siding over 1/2" cdx plywood sheeting. Color: grey; Trim: white.
7. Interior finish (walls and ceiling) 1/2" cdx plywood. Color: to be selected by the Owner.
8. Anchoring: Structure to be securely anchored with anchor bolts to footings. Contractor to submit shop drawings for approval.
9. Base: Stone dust base to be grey broken rock "stone dust". Contractor to submit sample to Owner for approval.

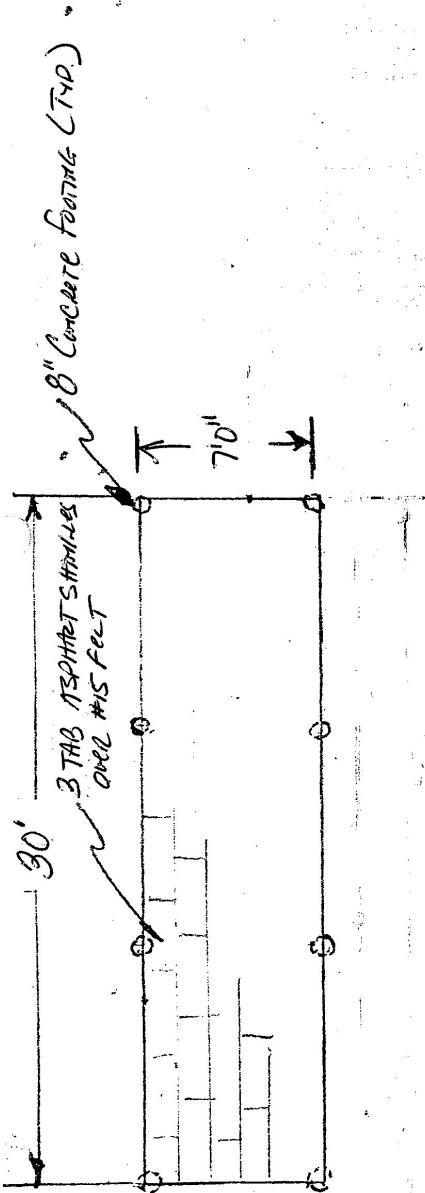


TOP VIEW

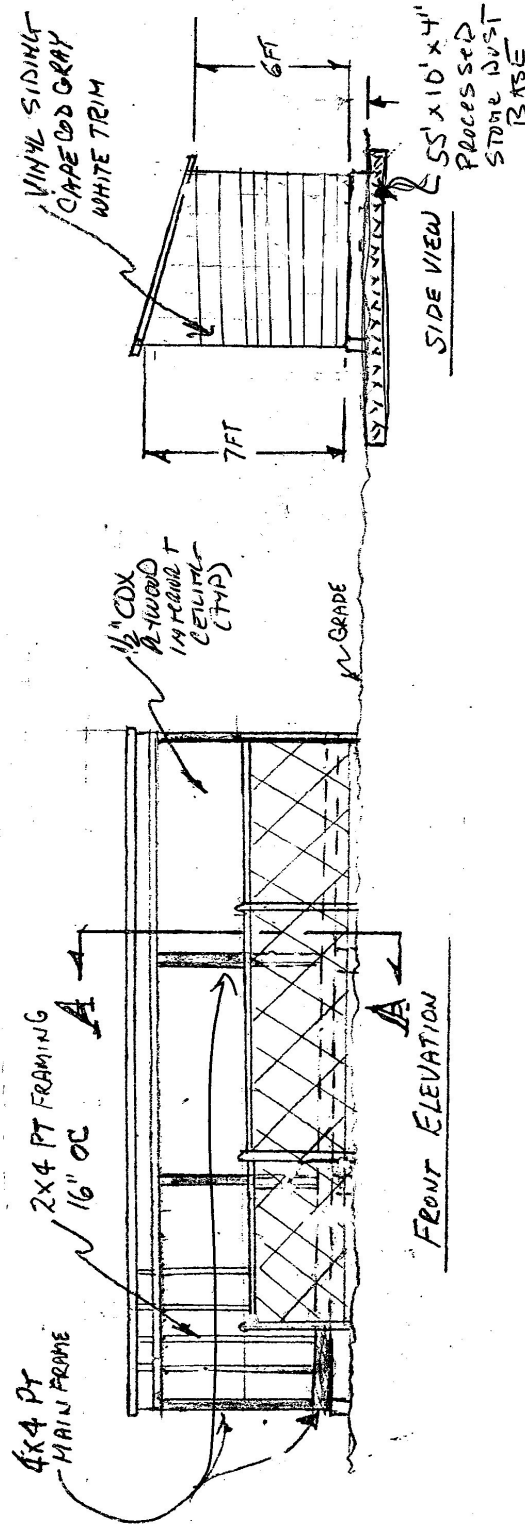

SIDE VIEW

PROPOSED DUGOUT
 ACADEMY FIELD
 2 REQ'D

STREET 1012
 9/24/08

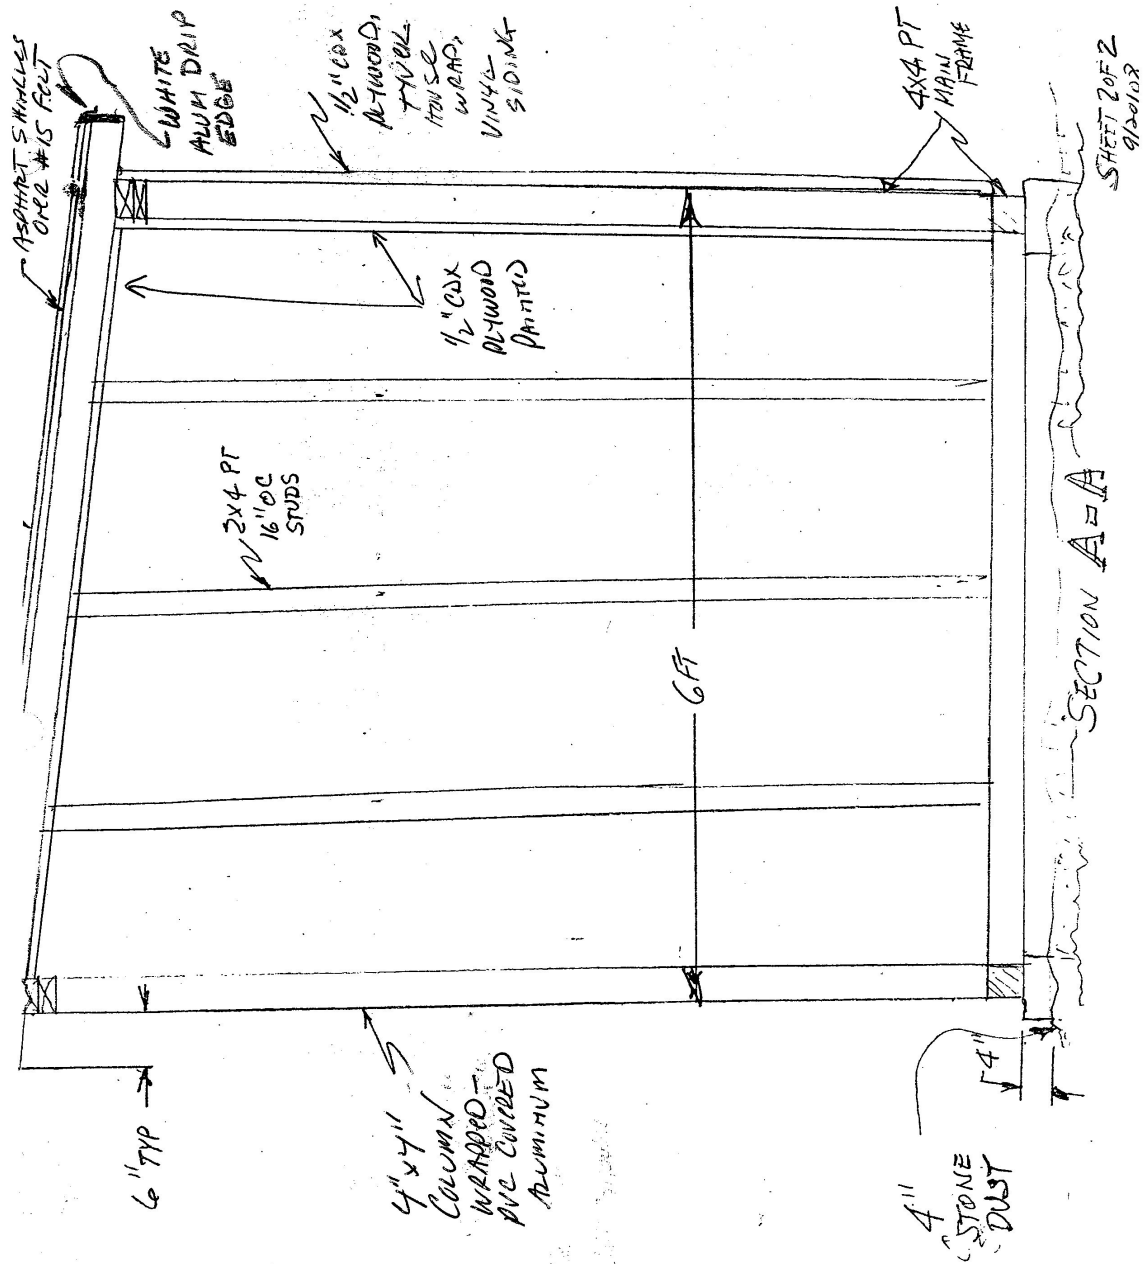

**ACADEMY FIELD DUGOUTS
BID PROPOSAL**

BID #GL-2009-16

Proposal of _____
(hereinafter called "Bidder"), organized and existing under the laws of the State of _____
_____, doing business as _____
_____.

To the Town of Glastonbury (hereinafter called "Town").

In compliance with your Invitation to Bid, the Bidder hereby proposes to furnish and/or services as per Bid Number GL-2009-16 in strict accordance with the Bid Documents, within the time set forth therein, and at the prices stated below.

By submission of this bid, the Bidder certifies, and in the case of a joint bid each party thereto certifies as to their own organization that this bid has been arrived at independently without consultation, communication, or agreement as to any matter relating to this bid with any other Bidder or with any competitor.

The Bidder acknowledges receipt of the following Addendum:

Addendum #1 _____

Addendum #2 _____

Addendum #2 _____

**ACADEMY FIELD DUGOUTS
BID PROPOSAL**

BID #GL-2009-16

TOTAL BASE BID AMOUNT:

Furnish and install two wood frame dugouts at Academy Field, 2155 Main Street, as specified in the Plans and Specifications for Bid GL-2009-16.

\$ _____

WRITTEN BID AMOUNT:

Alternate #1:

The Town will complete all excavation and provide all materials needed to install the stone dust base material, 55' x 12' x 4", at each dugout.

(deduct) \$ _____

Other Items Required with Submission of Bid Proposal:

The following bid checklist describes items required for inclusion with the above-referenced bid proposal package. It is provided for the convenience of the bidders and, therefore, should not be assumed to be a complete list.

- _____ Acknowledgement of Addendums in Bid Proposal.
- _____ Acknowledgement of Code of Ethics in Bid Proposal.
- _____ Sealed bids, one original and one copy.
- _____ Disclosure of past and pending mediation, arbitration and litigation cases that the Bidder or its principals have been involved in for the most recent five years (if applicable).
- _____ Copy of Bidder's Contractor's License (State of Connecticut).

CODE OF ETHICS

I/We have reviewed a copy of the Town of Glastonbury's Code of Ethics and agree to submit a Consultant Acknowledgement Form if I/We are selected. Yes _____ No _____ *

*Bidder is advised that effective August 1, 2003, the Town of Glastonbury cannot consider any bid or proposal where the Bidder has not agreed to the above statement.

Respectfully submitted:

Type or Print Name of Individual

Doing Business as (Trade Name)

Signature of Individual

Street Address

Title

City, State, Zip Code

Date

Telephone Number/Fax Number

E-Mail Address

SS# or TIN#

(Seal – If bid is by a Corporation)

Attest