

TOWN OF GLASTONBURY
GL-2017-33
WELLES-TURNER MEMORIAL LIBRARY RENOVATIONS PHASE I
ADDENDUM NO. 3
May 12, 2017

REVISED Bid Due Date: 05-18-17 @ 11:00 A.M.


The attention of bidders submitting proposals for the above-referenced project is called to the following Addendum to the specifications. The items set forth herein, whether of omission, addition, substitution or other change, are all to be included in and form a part of the proposed Contract Documents for the work. Bidders shall acknowledge this Addendum on the Bid Proposal Page (BP-1).

Prospective bidders are advised that the project documents and drawings for this solicitation have been revised and replaced as follows:

1. Specifications:
 - a. Section 095113 Acoustical Panel Ceilings, Maintenance Material Submittals: Delete attic stock requirement for components, and clips. Provide one unopened box of ceiling tiles.
 - b. Section 096513 Resilient Base and Accessories: Delete requirement for attic stock.
 - c. Section 096816 Carpet: Specified product shall be Tandus / Centiva, a Tarkett Company, Modular, Style "Datastream 40036".

2. Drawings: Sheets AD1.1, A2.1, ED1.2 and EL1.2 – Clarification on relocated light fixtures at Main Floor work area: Per Demo Note 12 on Sheet AD1.1, remove, terminate and store (6) light fixtures for reinstallation, and (1) fixture to turn over to owner. [No change.] Reinstall (6) light fixtures as shown on Detail 15/A2.1. (Three wider fixtures in the two new study rooms; three narrower fixtures in central space.) [No change.] See attached sketch SK15/A2.1. Note: The Main Level demolition and electrical plans on Sheets ED1.2 and EL1.2 will be updated to reflect these conditions.

Note: This addendum consists of 2 pages including the above text.

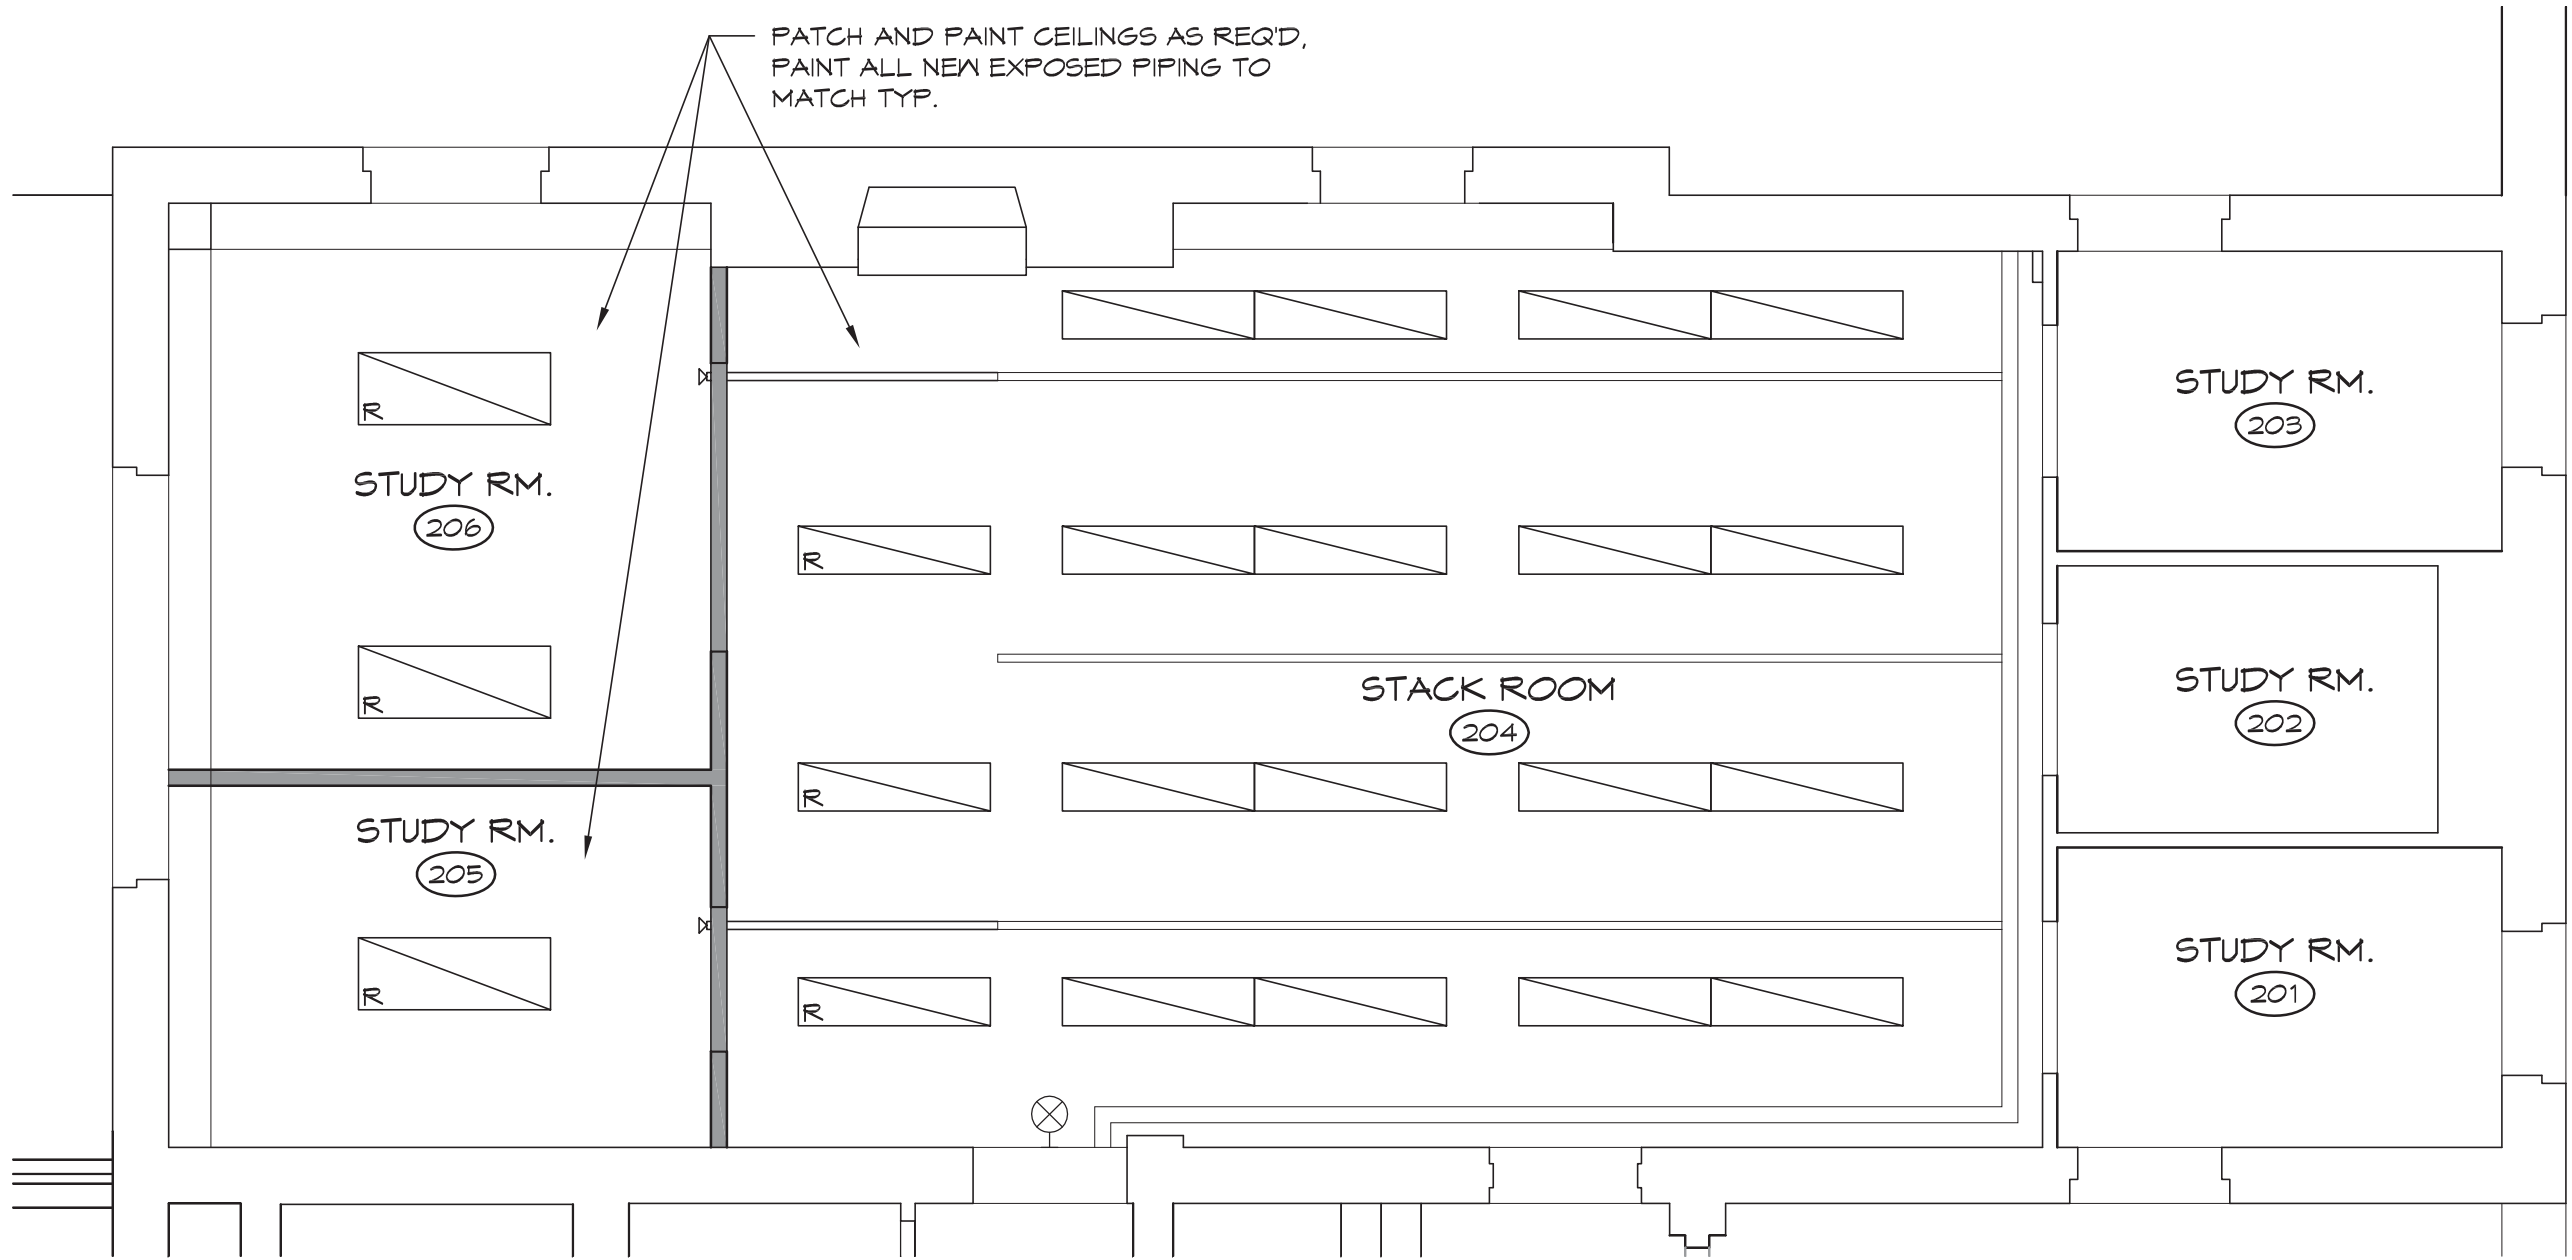

CEILING

15 MAIN LEVEL ~~DEMOLITION~~ PLAN

1/4" = 1'-0"

SK I5/A2.1
April 26, 2017

