


Replace 1st Floor Window with Door to Mechanical Room (Linden Street)

Approved

Proposed




1 APPROVED EAST ELEVATION
3/16" = 1'-0"

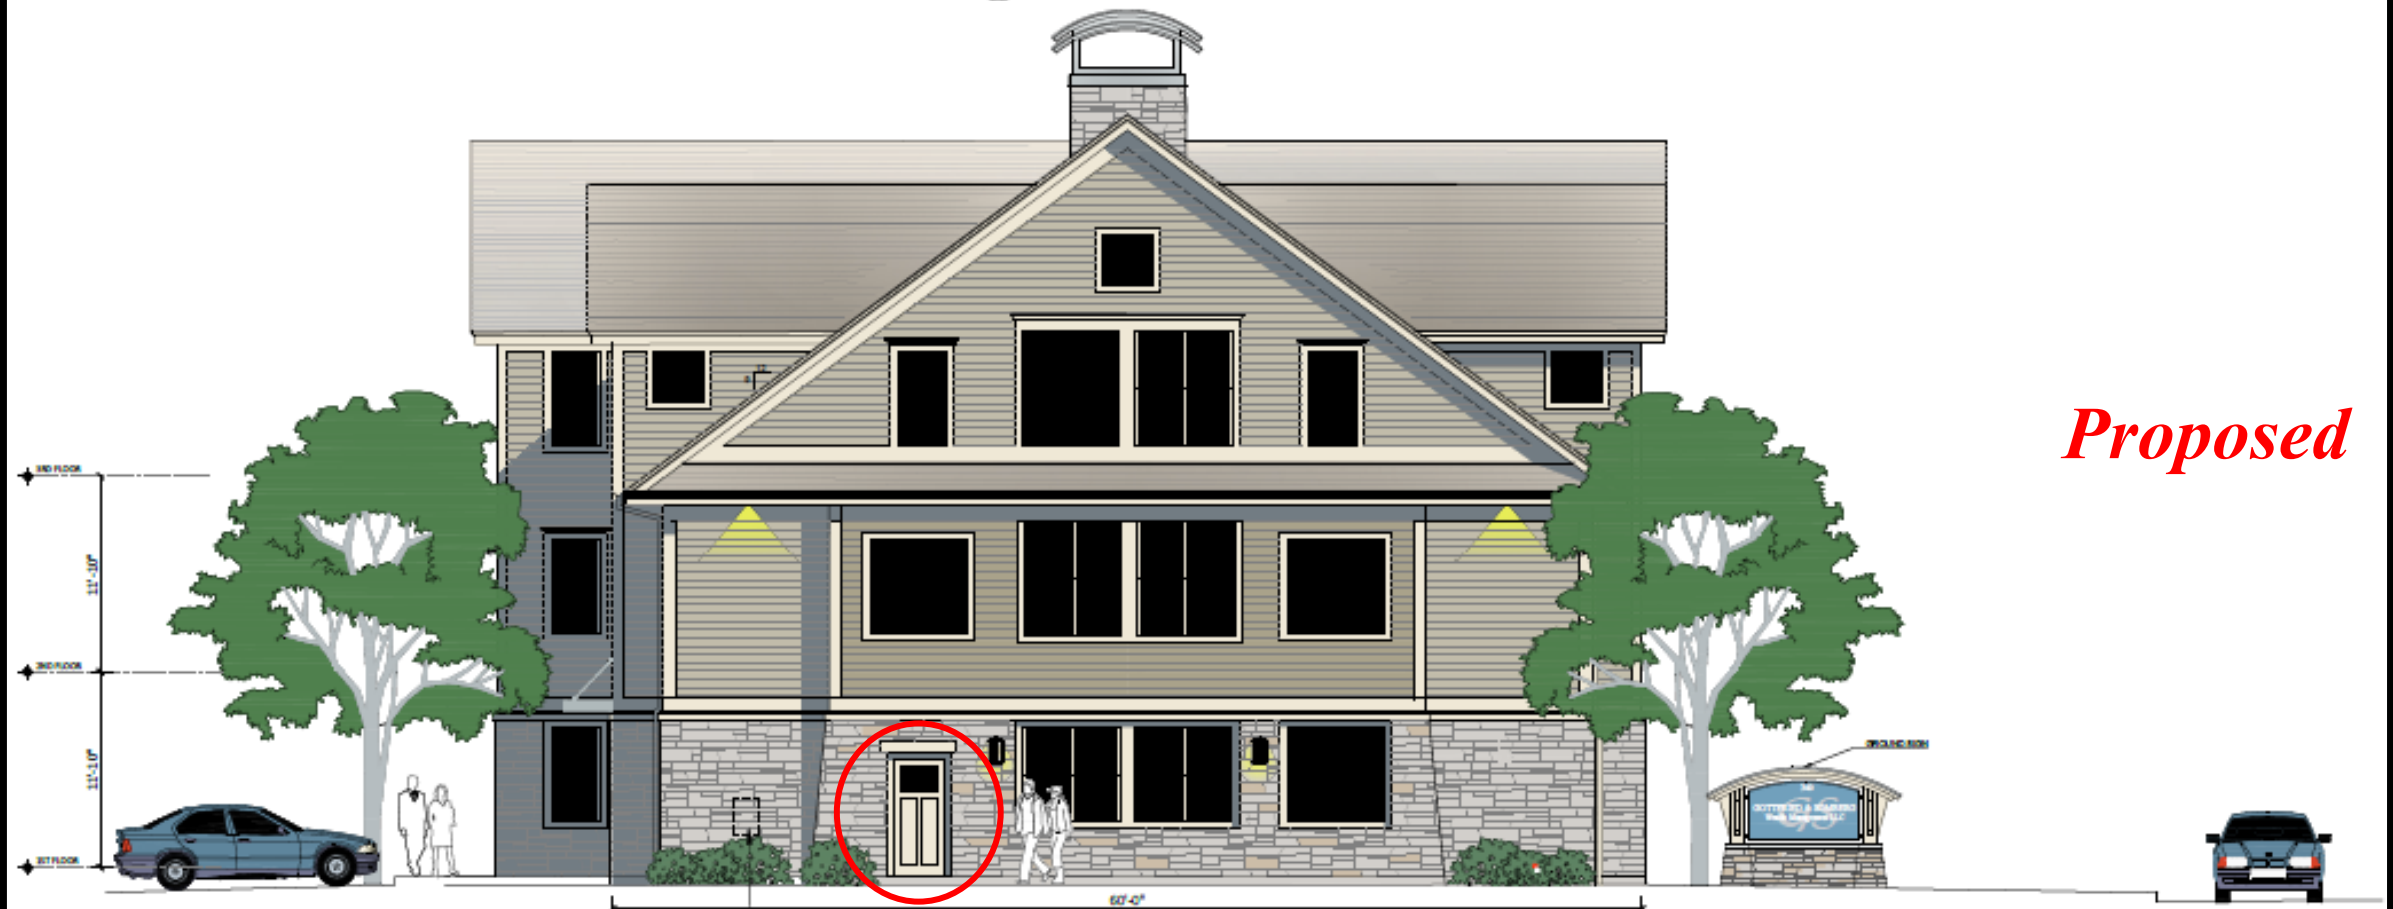

2 PROPOSED EAST ELEVATION (FIRST FLOOR WINDOW REPLACED WITH DOOR)
3/16" = 1'-0"

Eliminate Eyebrow Dormers (Hebron Avenue)

Approved

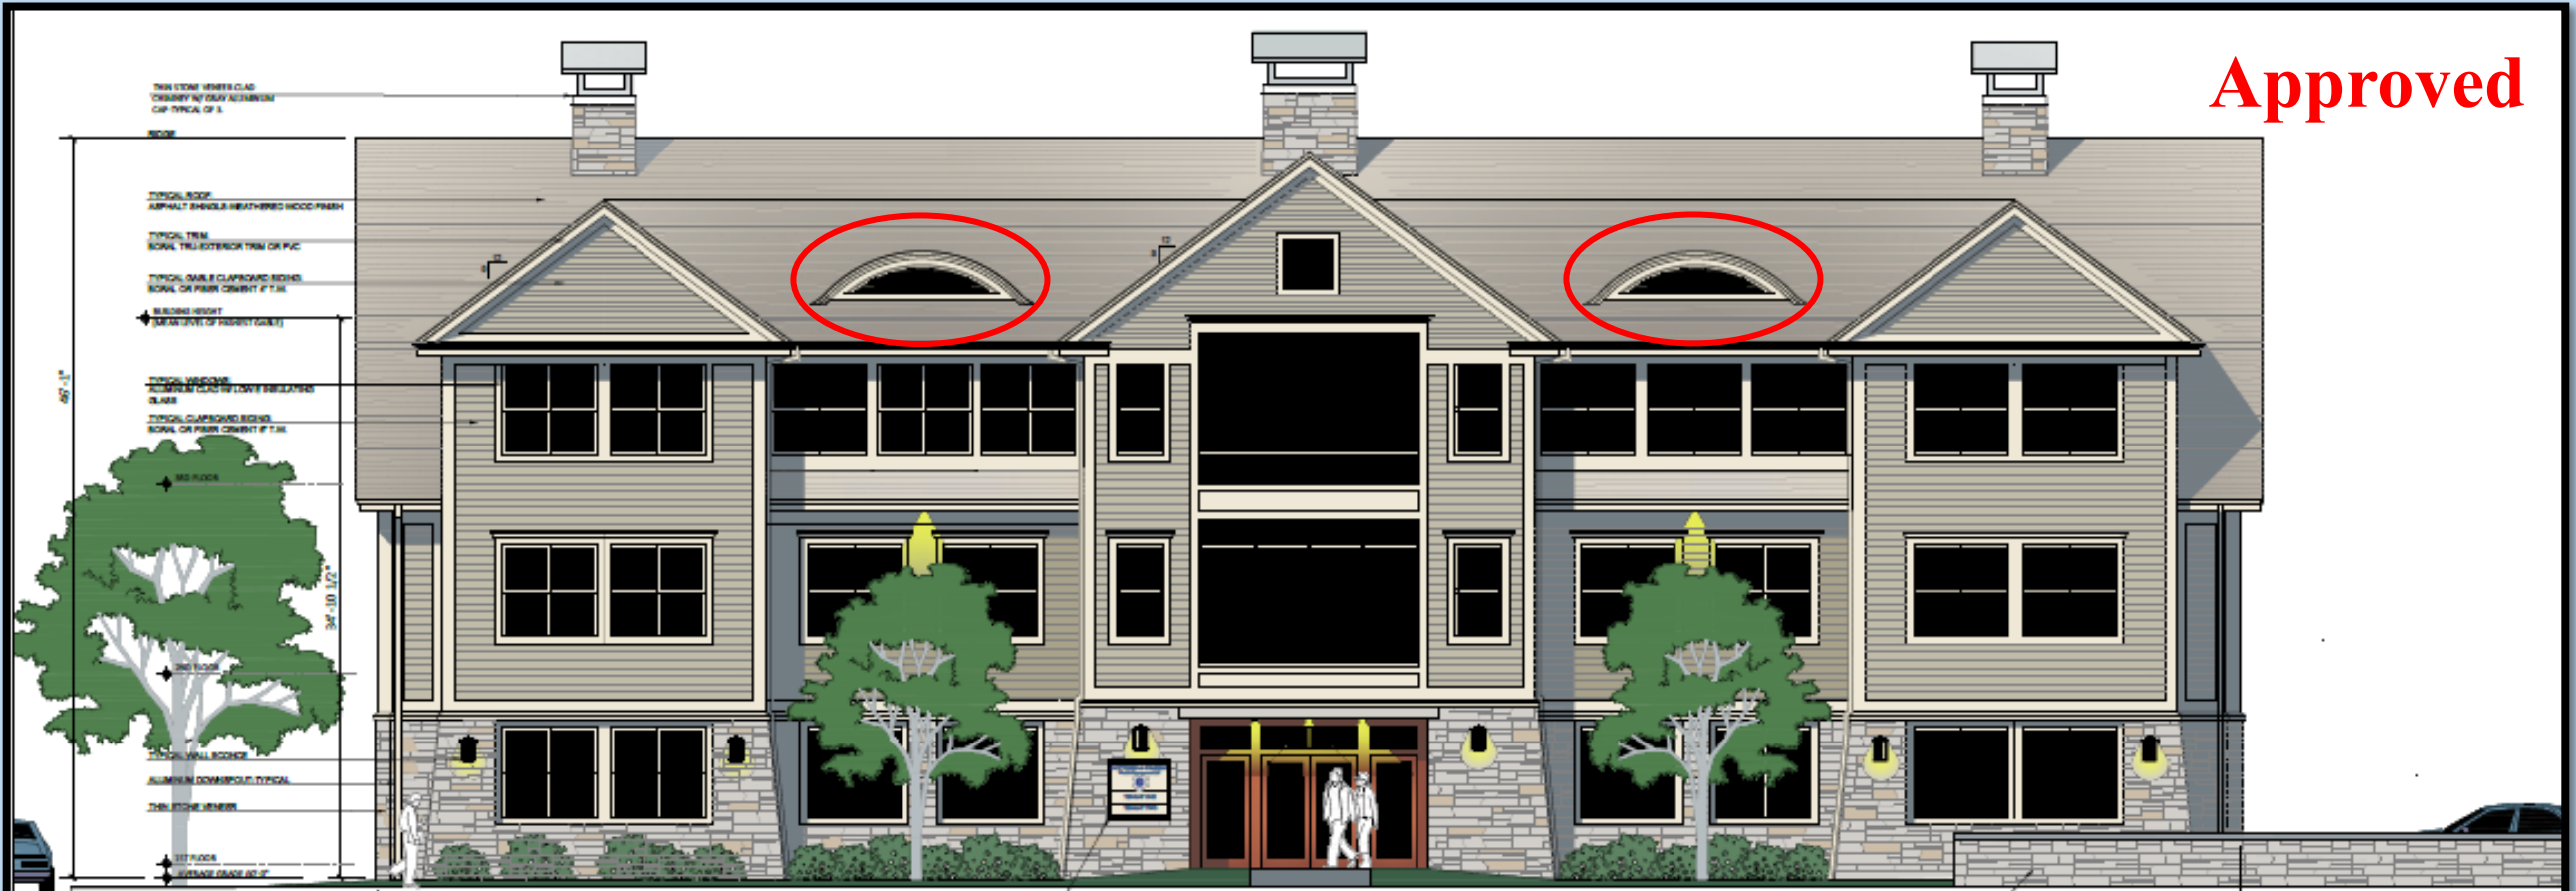

1 APPROVED NORTH ELEVATION
3/16" = 1'-0"

Proposed



2 PROPOSED NORTH ELEVATION (EYEBROW DORMERS REMOVED)
3/16" = 1'-0"

