


**Hans P. Hansen**  
**Architectural Design**

150 Sycamore Street  
 Glastonbury, Connecticut 06033  
 (860) 995-9671

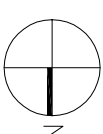

ISSUE DATE	REMARKS
04/14/21	Review

The CAD/Drawings & Architecture firm is not responsible for any project that may be undertaken without the professional seal of a licensed architect or engineer. Any reproduction or use of these drawings without the written consent of Hans P. Hansen Architectural Design is prohibited. © 2021 - Hans P. Hansen Architectural Design


Proj. mgr: HPH  
 Drawn by: HPH

Floor Area Calculations  
 136 New London Turnpike  
 Glastonbury, CT 06033


Basement and  
 1st Floor Layouts

**A100**

Project #

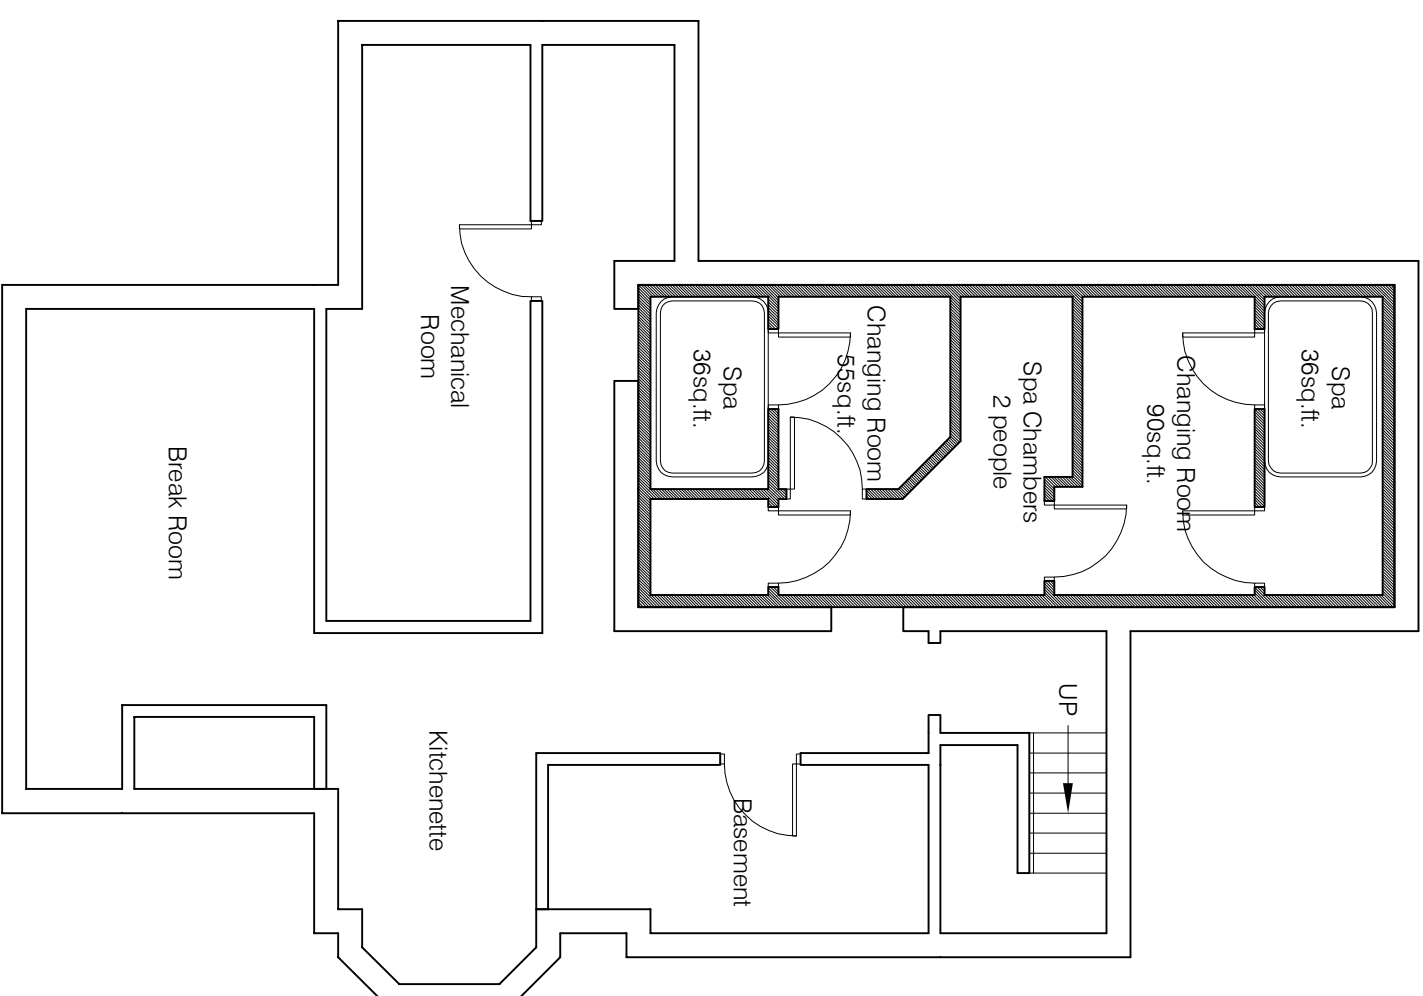

**1** Basement Layout

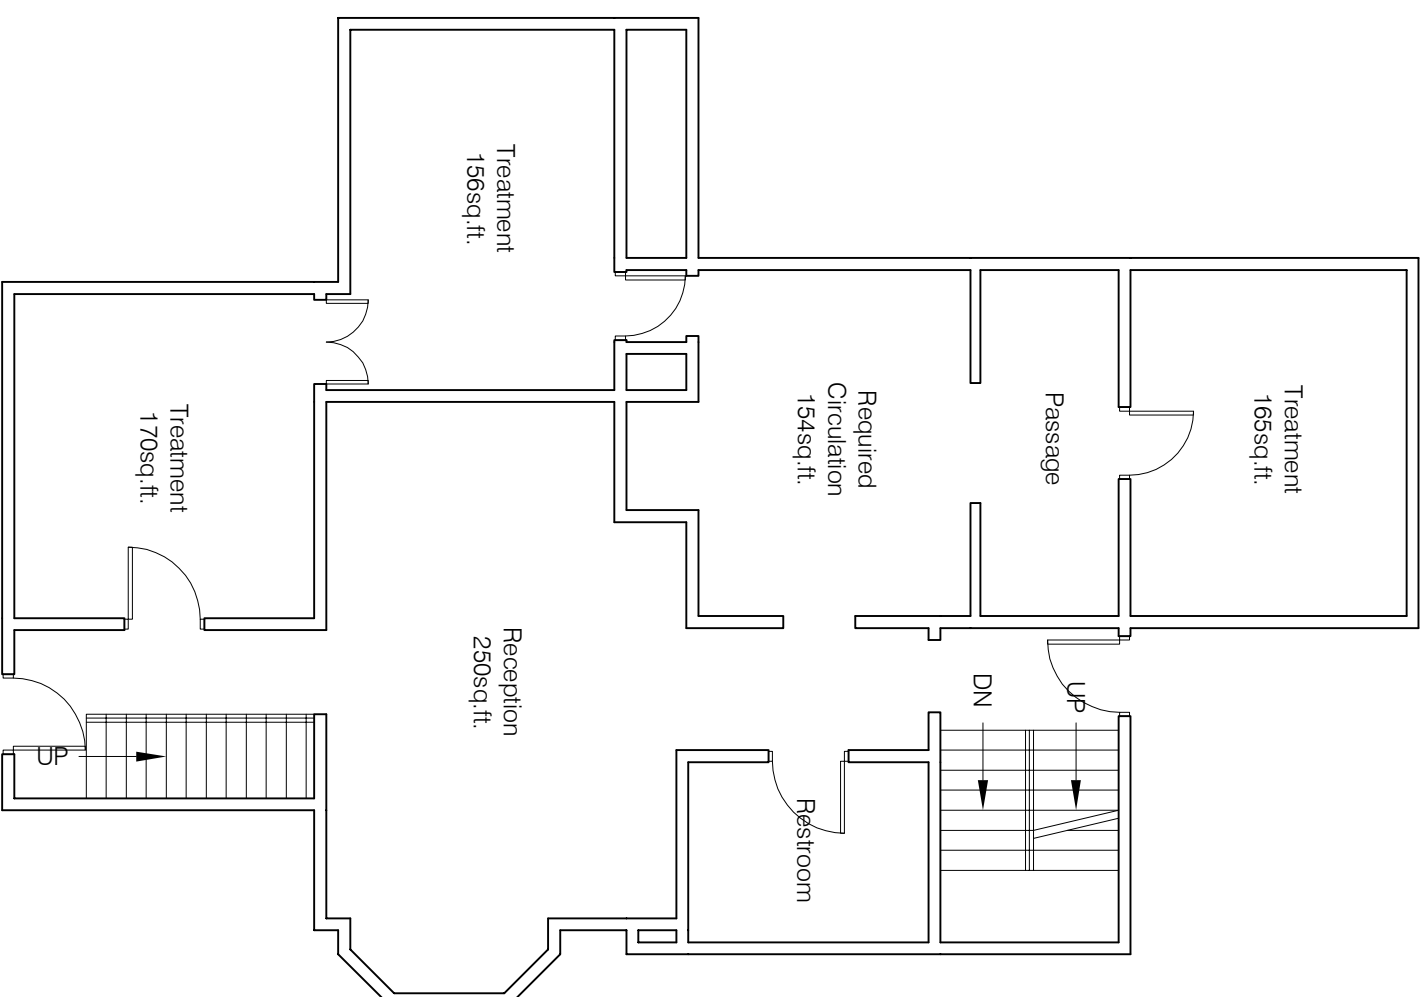


**2** 1st Floor Layout

DO NOT SCALE DRAWINGS. VERIFY ALL DIMENSIONS.  
 IF A DIMENSION IS MISSING OR IN QUESTION,  
 CONTACT THE ARCHITECT FOR CLARIFICATION

**Hans P. Hansen**  
**Architectural Design**

150 Sycamore Street  
Glastonbury, Connecticut 06033  
(860) 995-9671

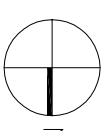

ISSUE	REMARKS
DATE	
04/14/21	Review

The CAD/Docuser & environment of this drawing is not to be used for any project other than that for which it was prepared. Any reproduction or use of this drawing for any other project without the written consent of Hans P. Hansen Architectural Design, Inc. is prohibited. This drawing is the property of Hans P. Hansen Architectural Design, Inc. and shall remain the property of Hans P. Hansen Architectural Design, Inc. © 2021 - Hans P. Hansen Architectural Design, Inc.


Proj. mgr: HPH  
Drawn by: HPH

Floor Area Calculations  
136 New London Turnpike  
Glastonbury, CT 06033


2nd and 3rd  
Floor Layouts

**A101**


Project #

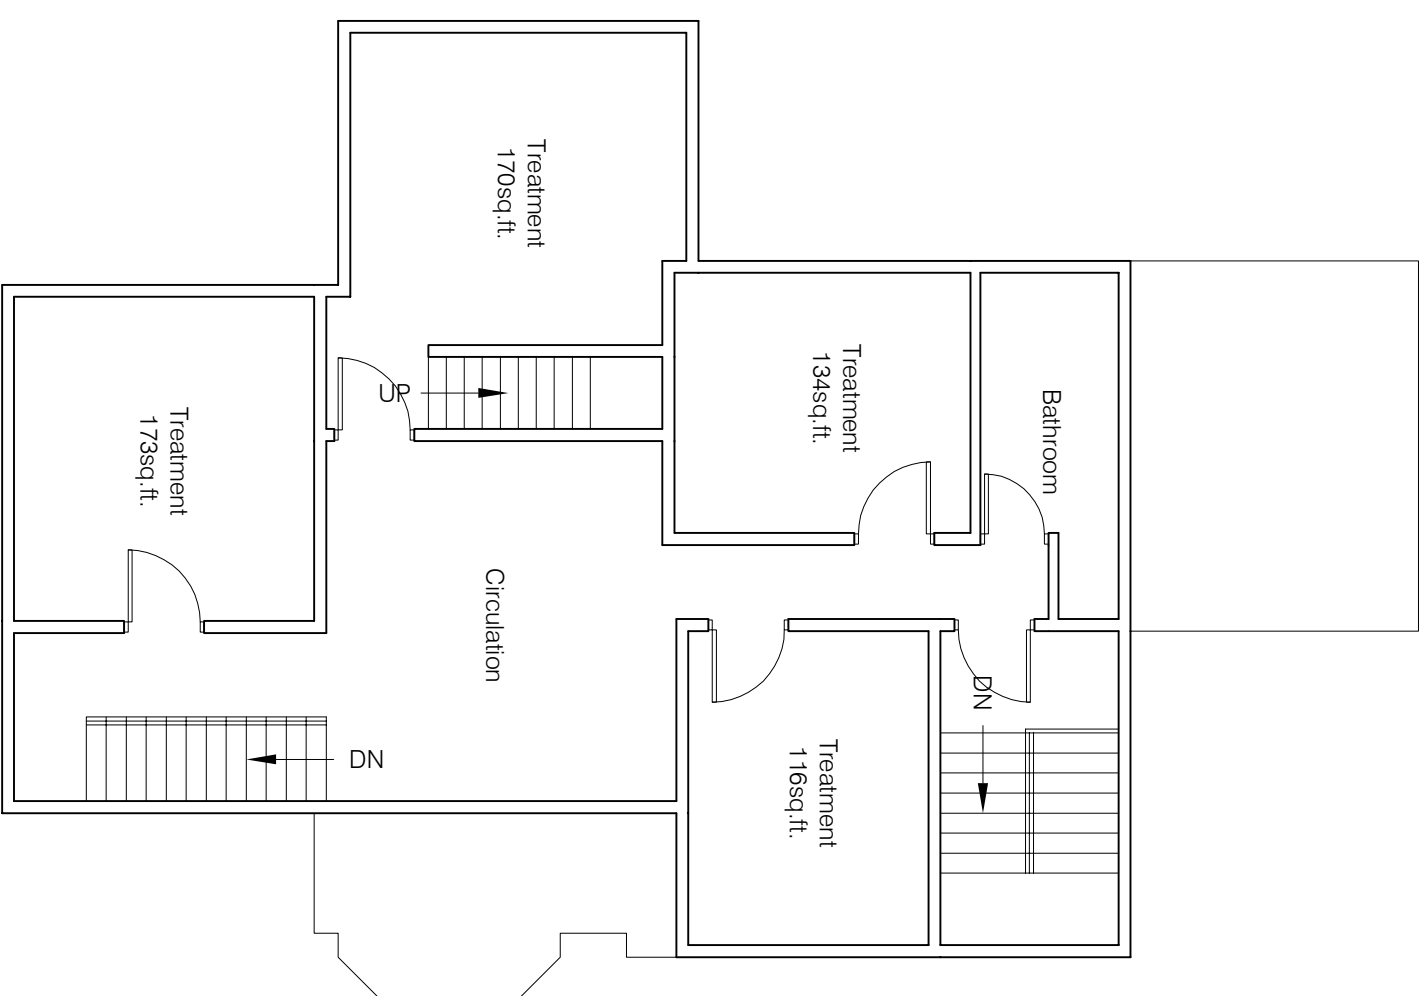

1 2nd Floor Layout

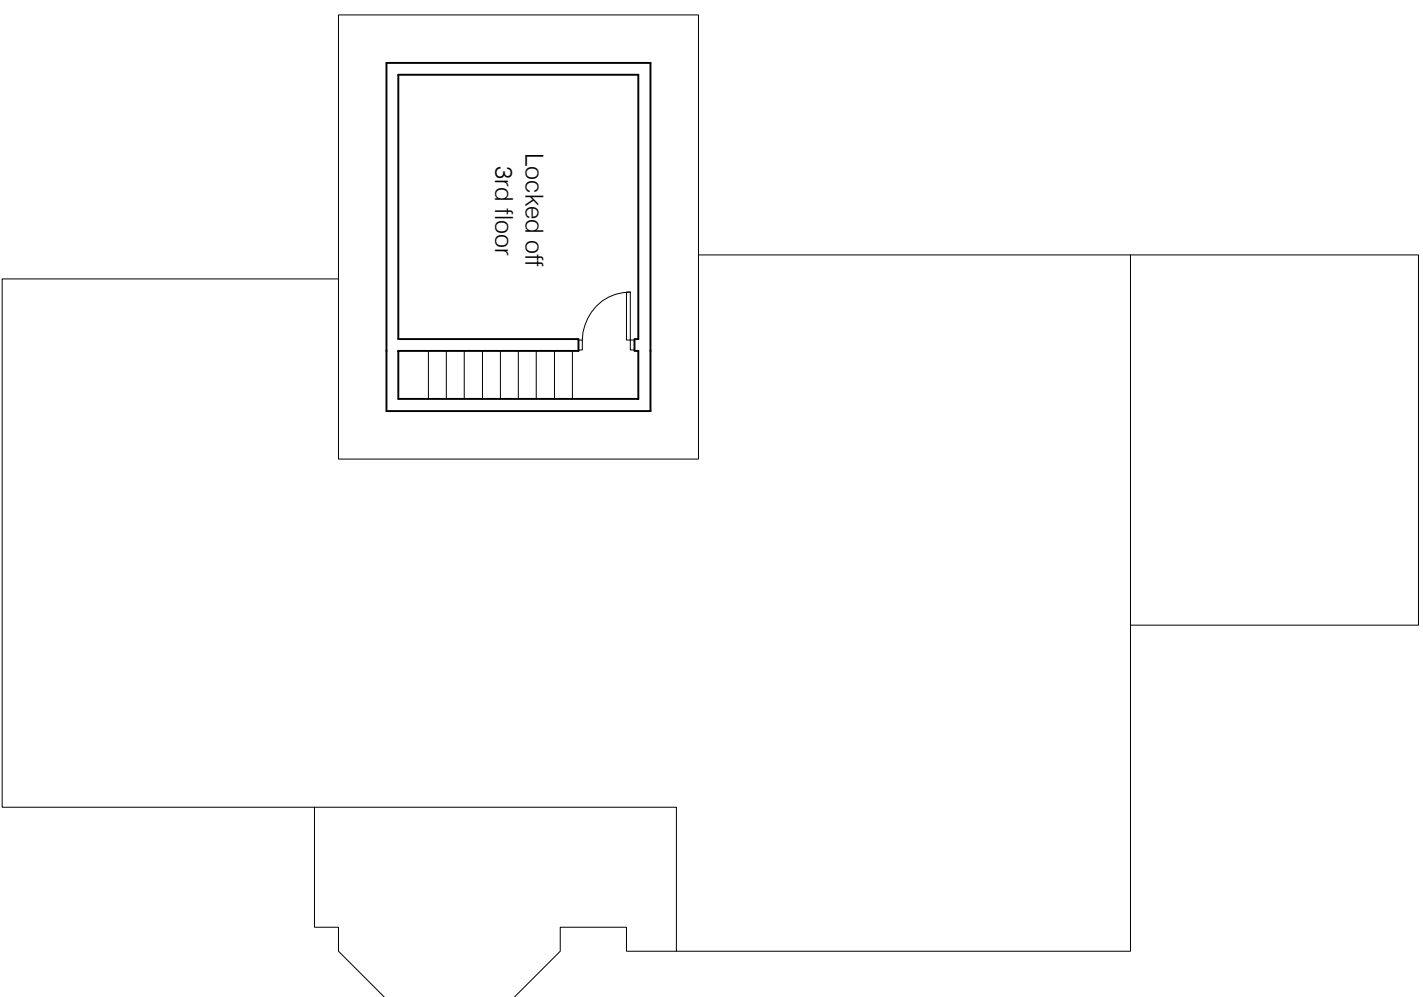

2 3rd Floor Room

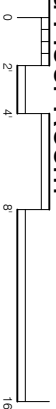

DO NOT SCALE DRAWINGS. VERIFY ALL DIMENSIONS.  
IF A DIMENSION IS MISSING OR IN QUESTION,  
CONTACT THE ARCHITECT FOR CLARIFICATION