


INTERIOR SEATING	44
EXTERIOR SEATING	12
TOTAL: 56	

**CHOPT**  
 CREATIVE SALAD CO.  
 GLASTONBURY CT

PROJECT INFORMATION  
 DATE: JUNE 17, 2021

SHEET TITLE

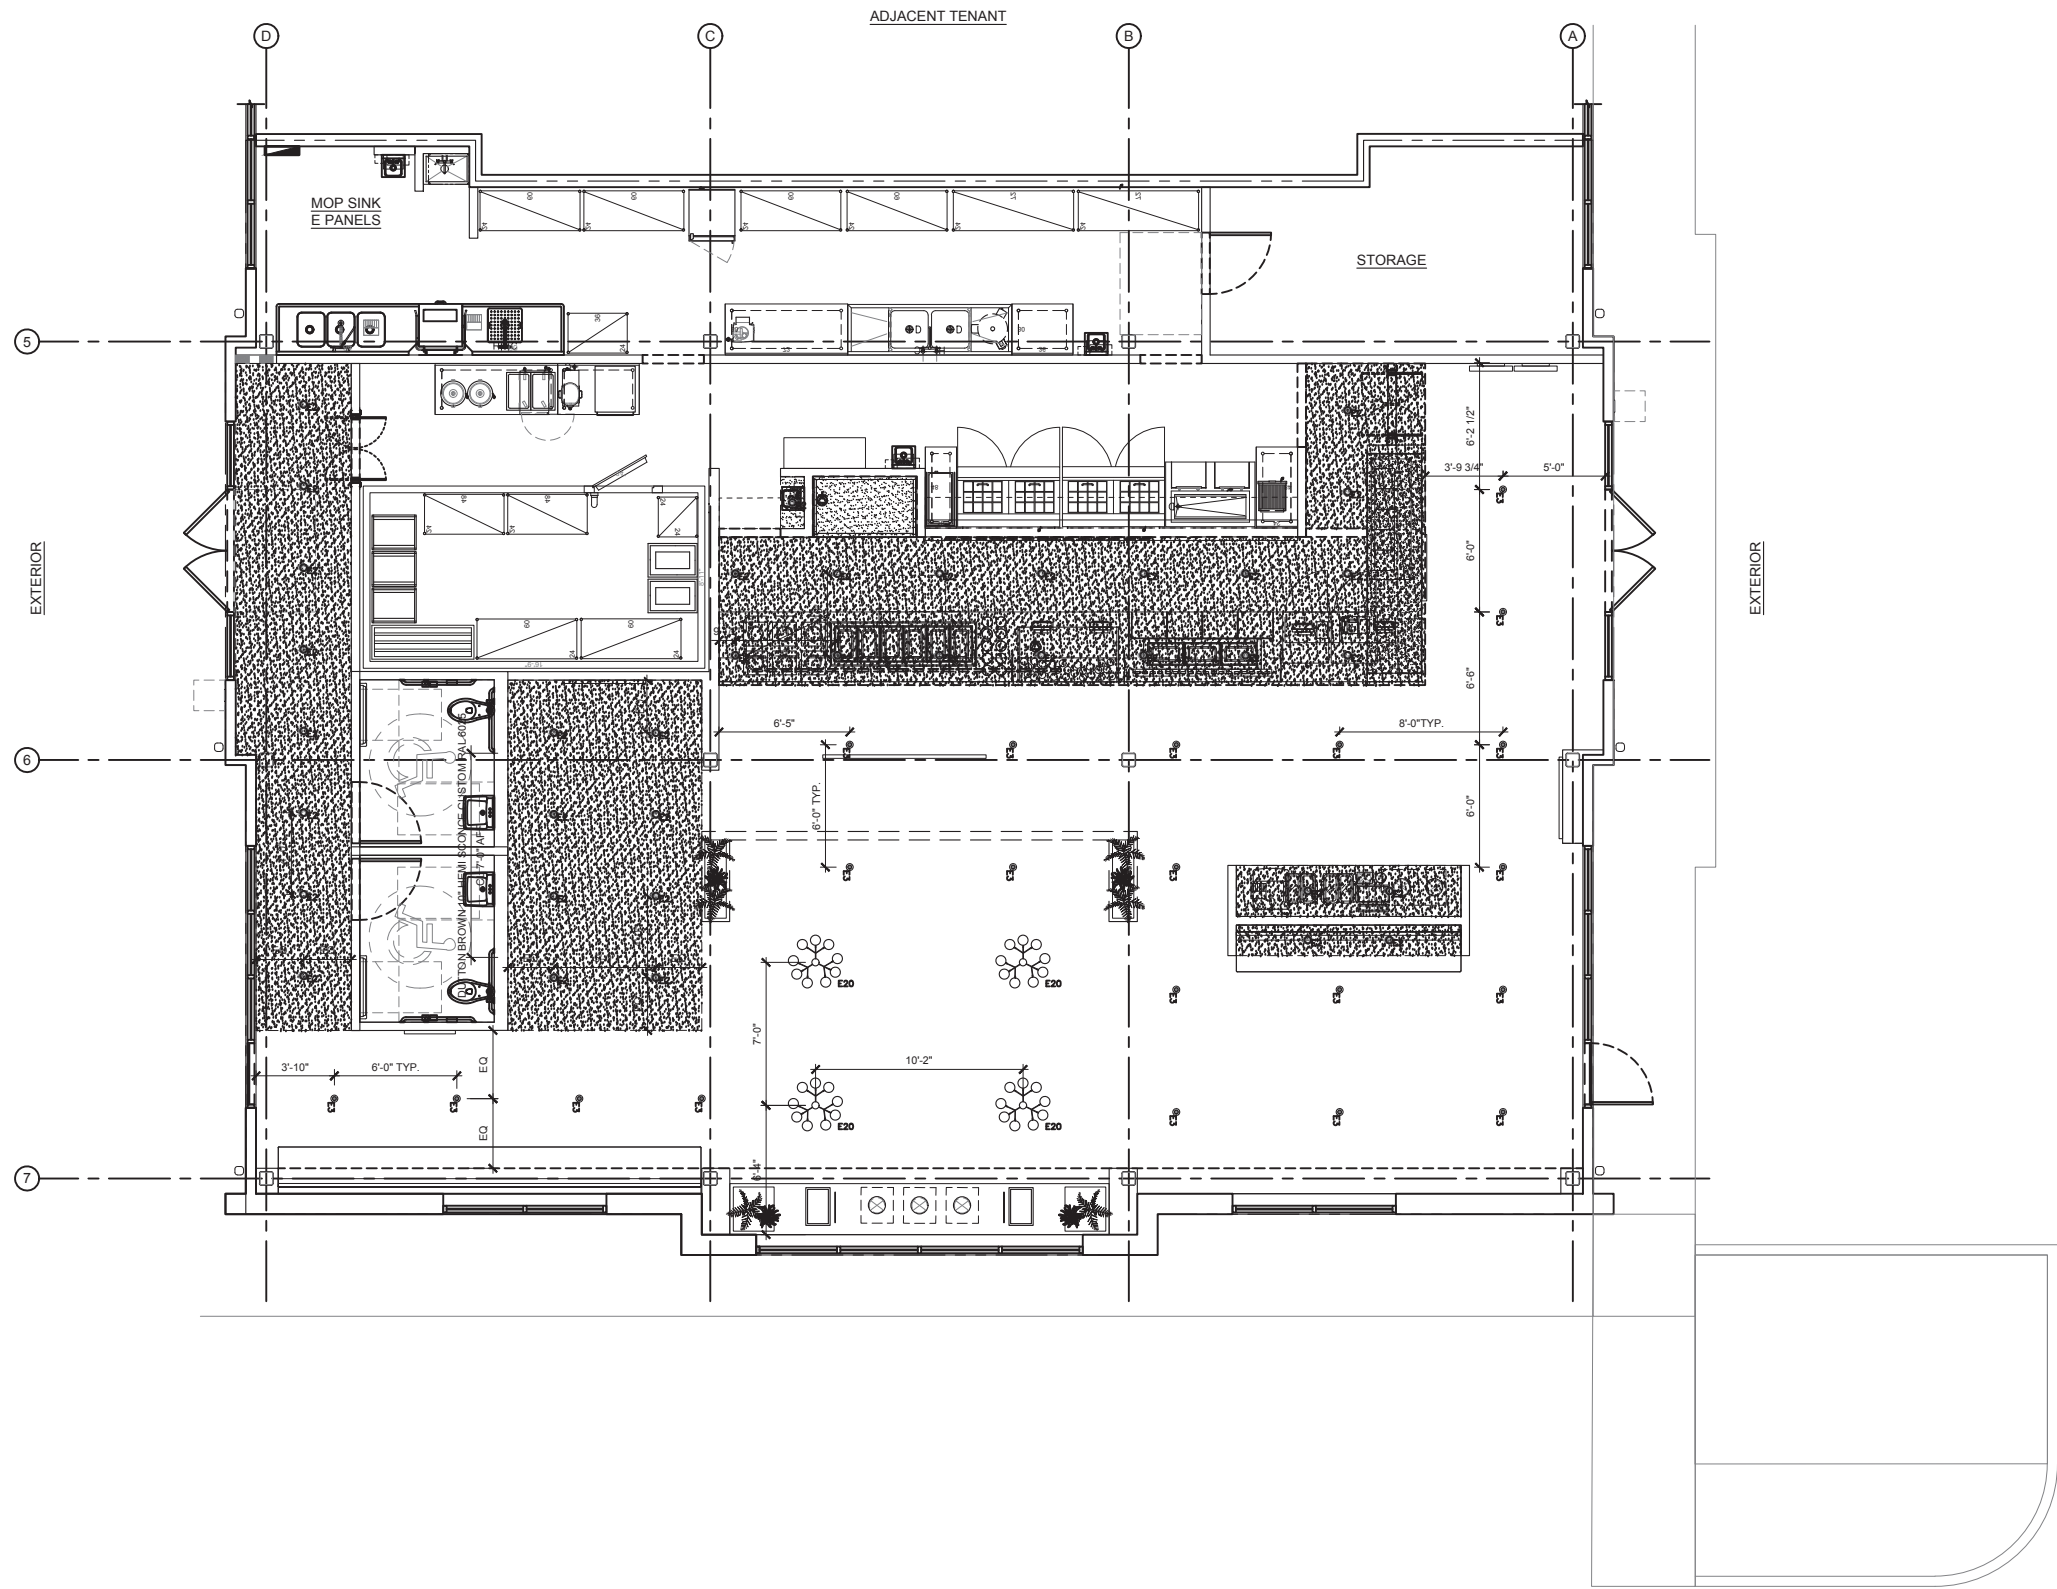


PROJECT NAME / LOCATION

PROJECT INFORMATION  
DATE: JUNE 17, 2021

SHEET TITLE

**CHOPT**  
CREATIVE SALAD CO.  
GLASTONBURY CT

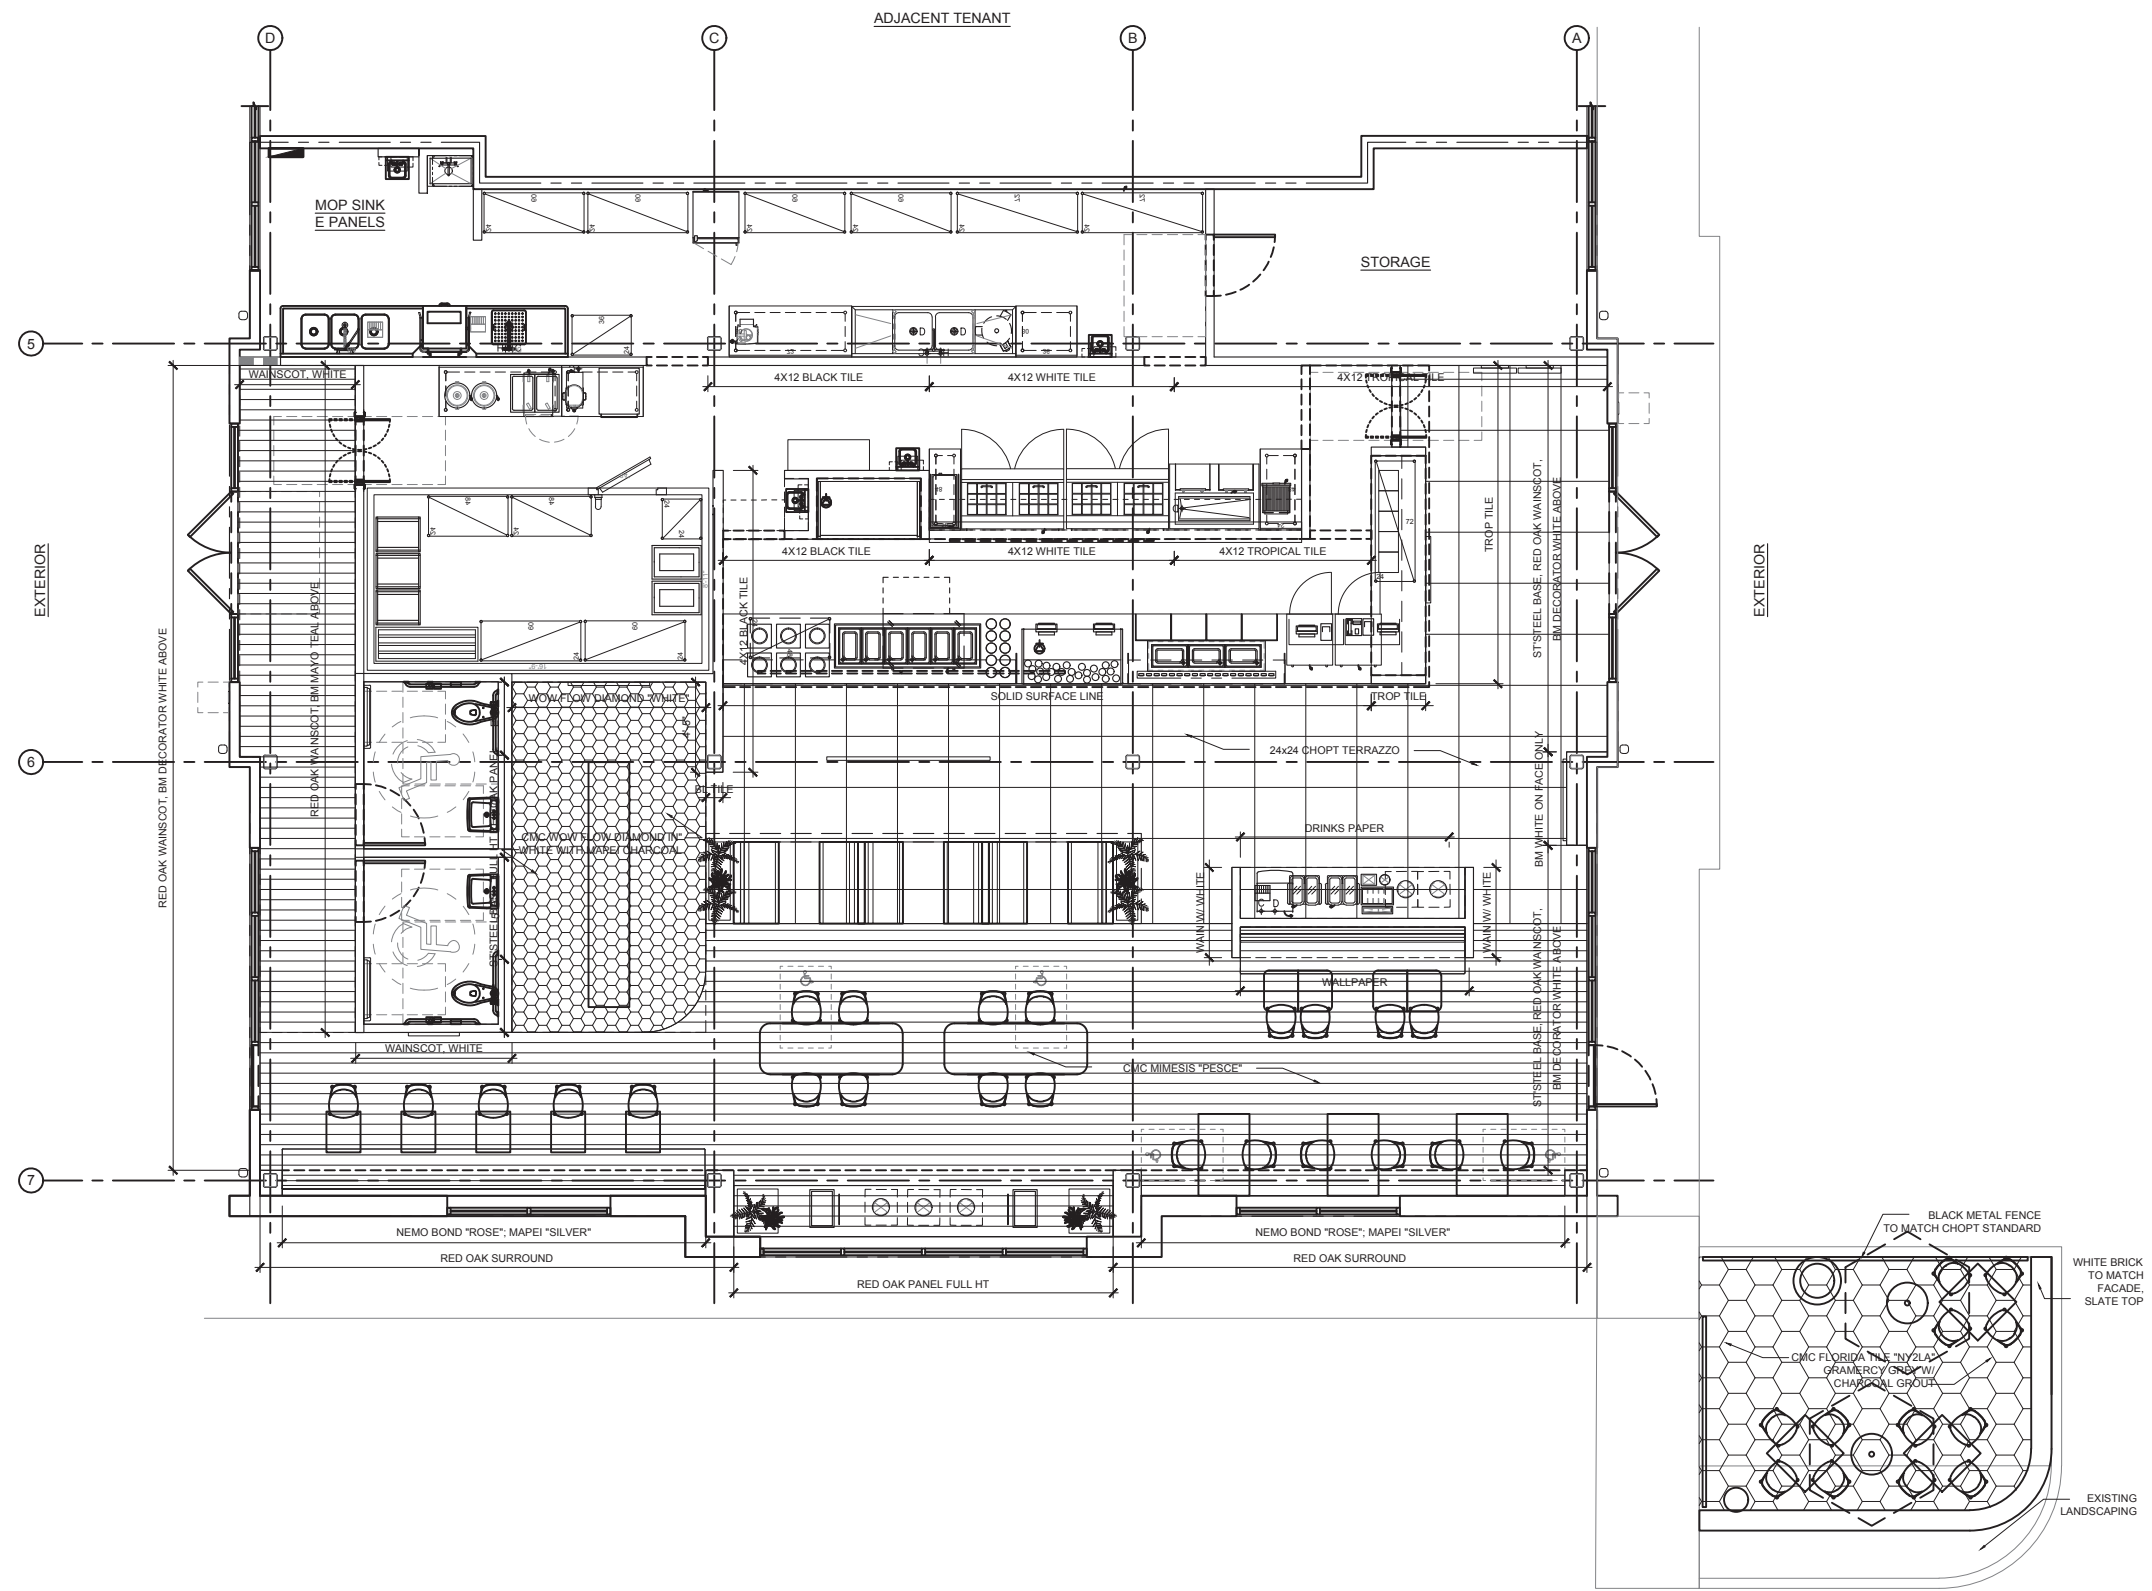


**CHOPT**  
CREATIVE SALAD CO.  
GLASTONBURY CT

PROJECT NAME / LOCATION

PROJECT INFORMATION  
DATE: JUNE 17, 2021

SHEET TITLE

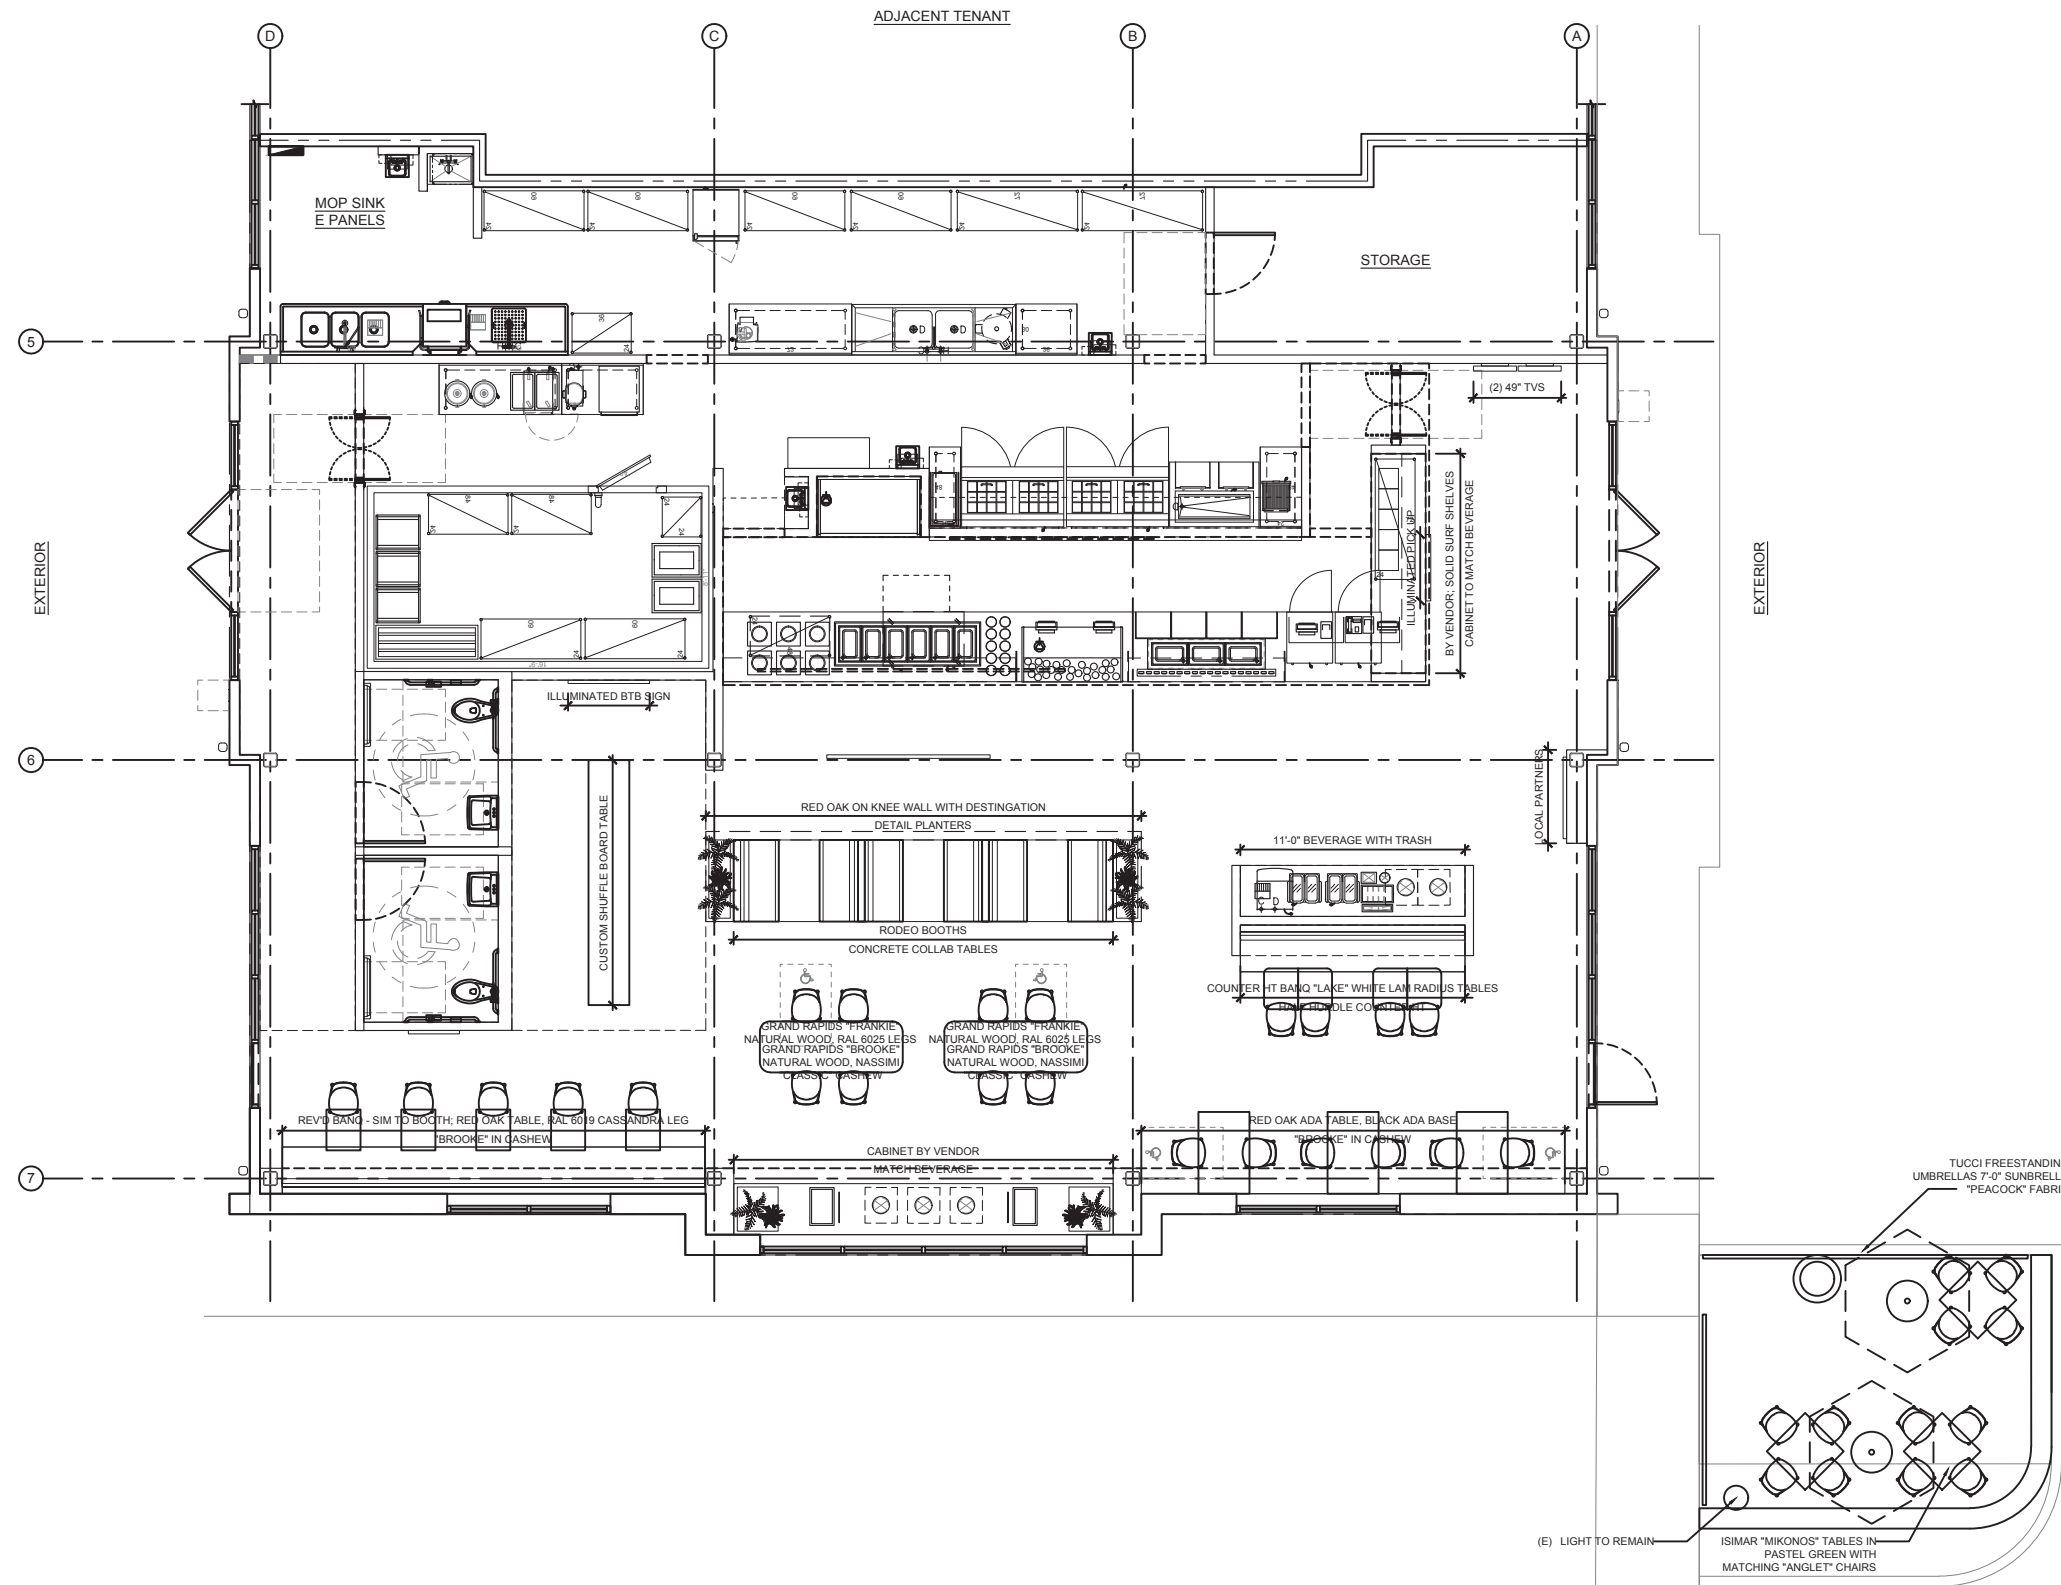

**CHOPT**  
CREATIVE SALAD CO.  
GLASTONBURY CT

PROJECT NAME / LOCATION

PROJECT INFORMATION  
DATE: JUNE 17, 2021

SHEET TITLE



FINISHED FLOOR  
0'-0"

○ PRIMARY STOREFRONT SIGNAGE


NEW EXTERIOR LIGHTING

**CHOPT**  
CREATIVE SALAD CO.  
GLASTONBURY CT

PROJECT NAME / LOCATION

PROJECT INFORMATION  
DATE: JUNE 17, 2021

SHEET TITLE

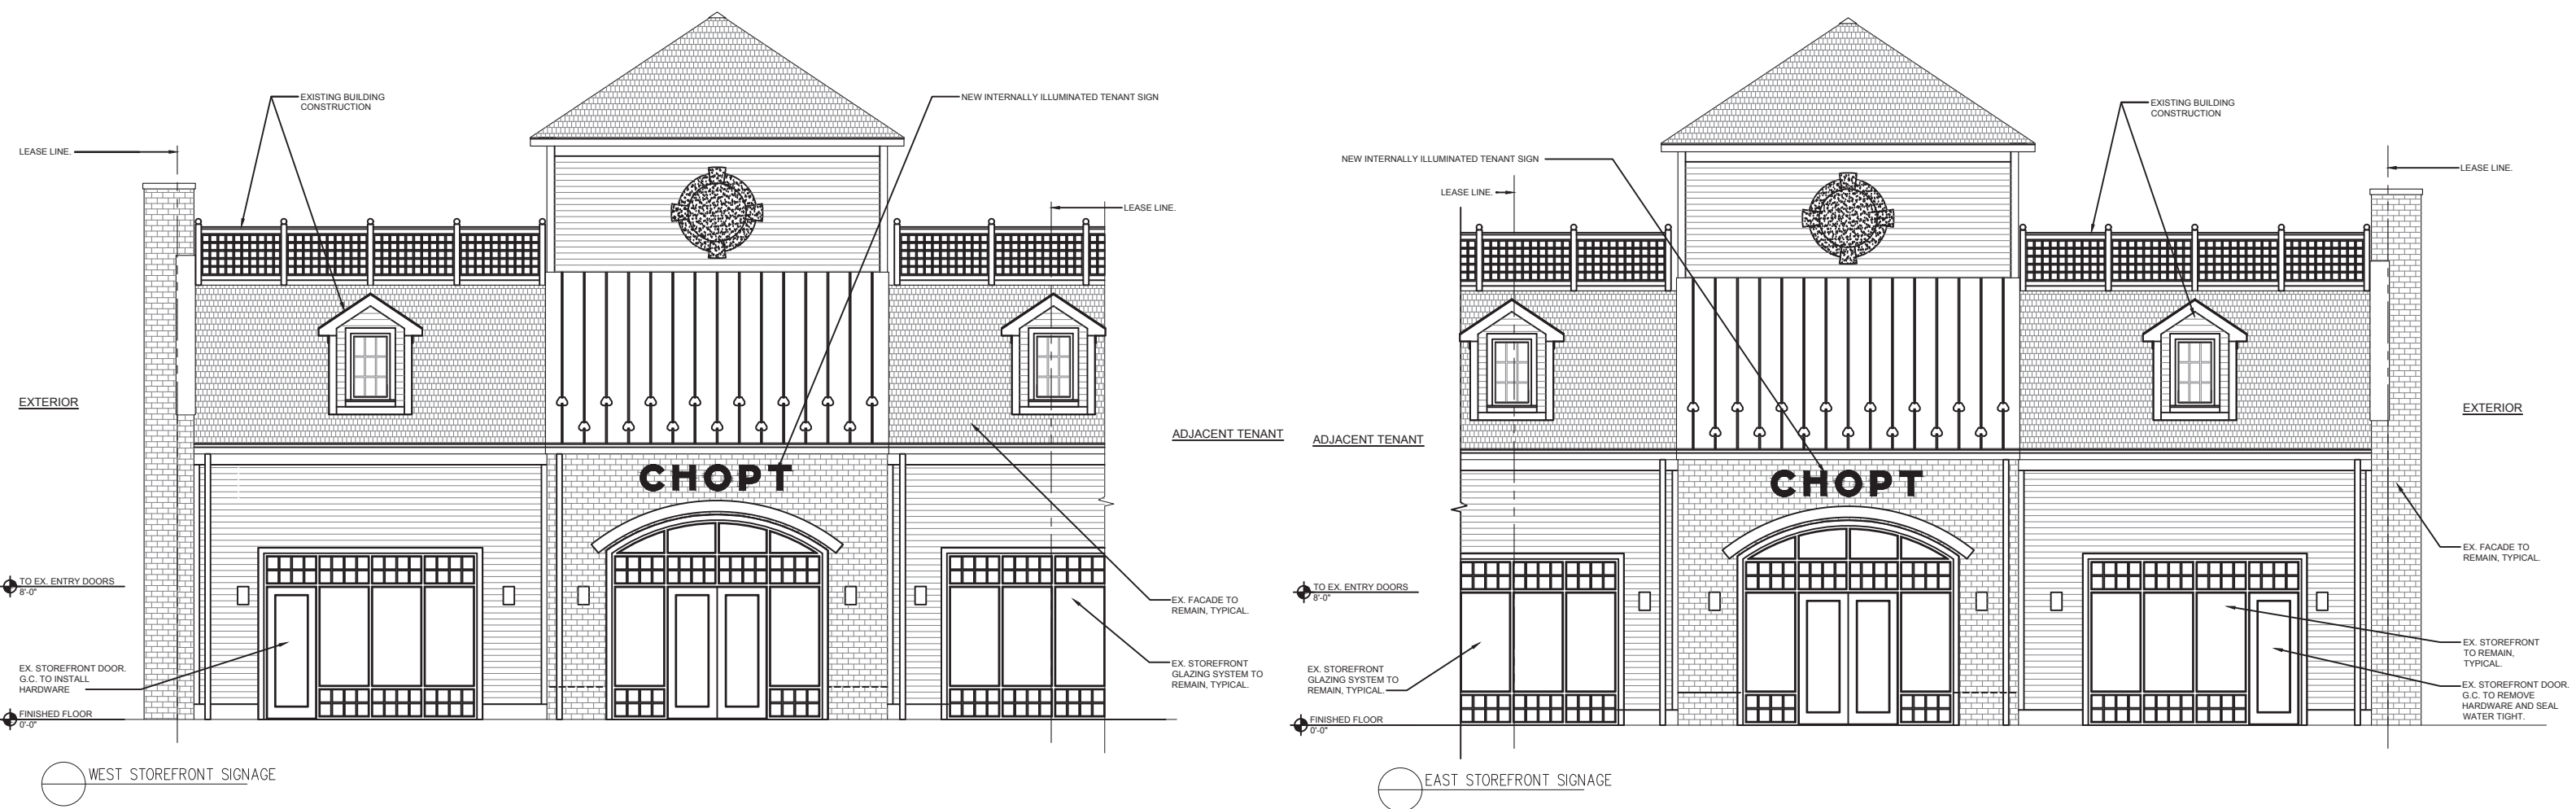

PROJECT NAME / LOCATION: PROJECT INFORMATION: DATE: JUNE 17, 2021: SHEET TITLE:

**CHOPT**  
 CREATIVE SALAD CO.  
 GLASTONBURY CT

# CHOPT

○ EAST & WEST STOREFRONT SIGNAGE  
1/2" = 1'-0"

# CHOPT

## CREATIVE SALAD CO.

○ PRIMARY STOREFRONT SIGNAGE  
1/2" = 1'-0"

# **BETTER TASTES BETTER**

○ INTERIOR SIGN  
1/2" = 1'-0"

# **PICK UP**

○ INTERIOR SIGN  
1/2" = 1'-0"

# **DRINKS**


○ INTERIOR SIGN  
1/2" = 1'-0"

FOR INTERNAL USE ONLY




**TOP LEFT: VIEW FROM WELLES ST.  
TOP RIGHT: VIEW FROM PARKING LOT APPROACH FROM GROVE ST.  
BOTTOM LEFT: VIEW FROM CORNER OF WELLES ST. & GROVE ST.**



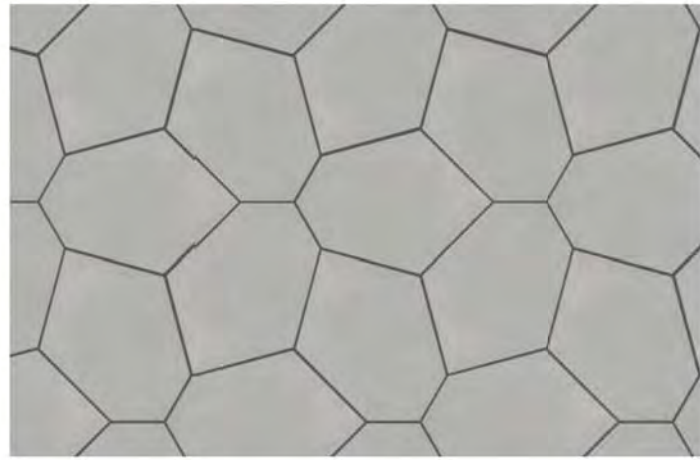


**FLORIDA TILE PATIO FLOOR  
NY2LA - GRAMERCY GRAY**

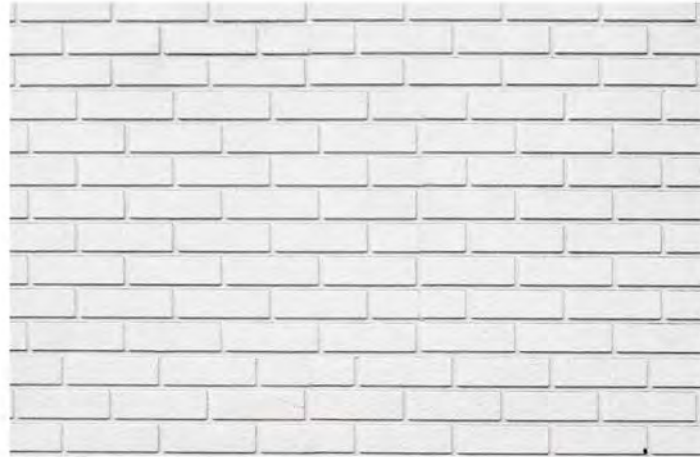

**WHITE BRICK PATIO WALL  
TO MATCH EXISTING FACADE**



**SPLIT EDGE STONE  
WALL CAP**

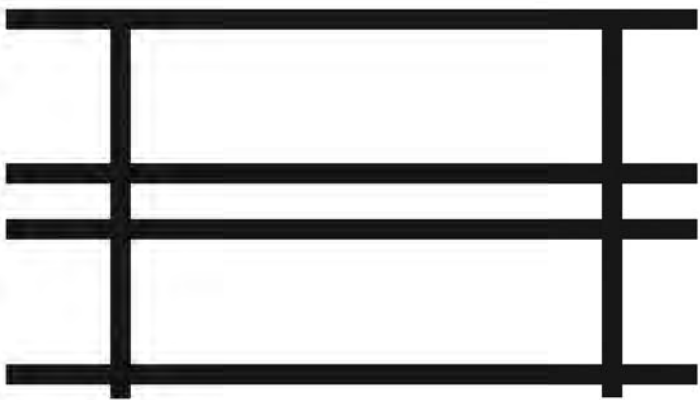

**POWDERCOATED BLACK METAL  
CUSTOM FENCING**



**ISIMAR MIKONOS TABLE  
32X32 - POLAR ASH**



**ISIMAR ANGLET CHAIR  
POLAR ASH**



**TUCCI FREESTANDING UMBRELLA  
PEACOCK SUNBRELLA FABRIC**

REVISION NUMBER / LOCATION

PROJECT INFORMATION  
DATE: JUNE 17, 2021

SHEET TITLE