

Replace existing 17.4' non-illuminated "Liberty Bank" sign with new 19' externally illuminated "Liberty Bank" sign (up/down lighting)



EXISTING (GLASTONBURY)



EXISTING (SOUTHBURY)

31" x 80 3/4" (17.4')
Non illuminated

30.5" x 90" (19')
Externally Illuminated




PROPOSED

*MODIFY SOUTHBURY SIGN FOR INSTALLATION IN GLASTONBURY

CLIENT/PROJECT:	
LOCATION:	64 OAK ST GLASTONBURY CT
PROPERTY NAME:	LIBERTY BANK GLASTONBURY CT
DRAWING NO.:	70356-01
SCALE:	3/8" = 1'-0"
DRAWN BY:	PAM
DATE:	9/29/21
PROJECT MANAGER:	PAM
REVISIONS:	
REV. 1: 000000	
REV. 2: 000000	
E164-024	



PROPOSED


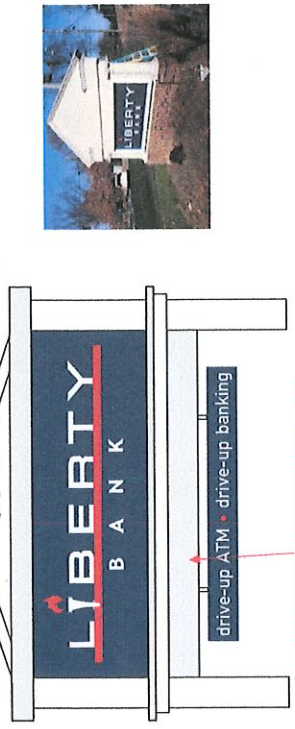


* ADD NEW PEAK
* NEW ADDRESS NUMBERS

(QTY: 2) 8" X 91.25" ALUM. OVERLAY
PANELS FOR HOLES LEFT FROM
REMOVED ADDRESS NUMBERS



EXISTING

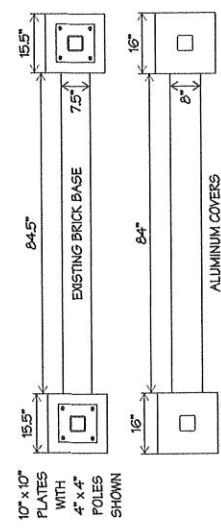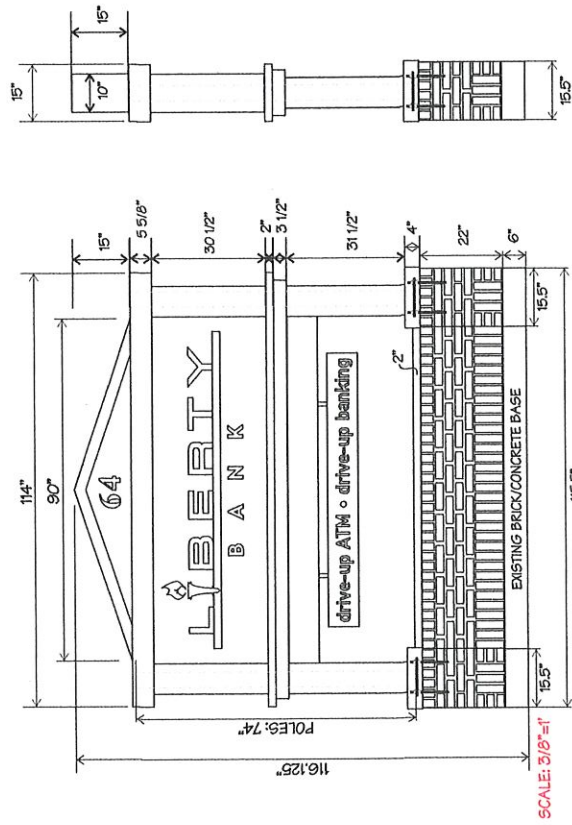

COLORS:

- PMS 282C BLUE
- PMS 200C RED
- WHITE
- SILVER

GENERAL NOTES:

- > REPURPOSE EXISTING DOUBLE SIDED MONUMENT SIGN FROM SOUTHBURY LOCATION
- > LED UP AND DOWN LIGHTING
- > SELF CONTAINED LED POWER SUPPLY
- > RAISED 1/2" THICK ACRYLIC LETTERING/LOGO AND INSTALLED AT TOP OF SIGN
- > VINYL ADDRESS NUMBERS
- > (2) NEW .080" ALUMINUM PANELS TO COVER WHERE EXISTING ADDRESS NUMBERS WERE INSTALLED
- * SILVER
- > ALUMINUM FRAME CONSTRUCTION
- * ** EXISTING POLE INFO TBD **
- > EXISTING BRICK/CONCRETE FOUNDATION
- > MOUNTING DETAILS TO BE DETERMINED

INSTALL OPTION:

- > EXISTING SIGN TO BE REMOVED FROM BRICK BASE
- > (2) 1/2" THICK 10" X 10" STEEL BASE PLATES WITH 4" X 4" POLES (VERIFY SIZES) HILT EPOXY AND ANCHOR BOLTS INSTALLED INTO EXISTING BRICK/CONCRETE BASE
- > NEW (3) PIECE ALUMINUM ESCUTCHEON COVER TO COVER TOP OF BRICK BASE
- * .080" ALUMINUM WITH ANGLE ALUMINUM MOUNTING FRAME
- > POLES INSTALLED ON BASE
- > SIGN TO SLIDE OVER POLES INTO POLE POCKETS ON SIGN

(OLD SIGN TO BE REMOVED TO CONFIRM MOUNTING METHOD)

POWER REQUIREMENTS:




- > (1) 20 AMP-120 VOLT CIRCUIT

SIGN CALCULATIONS:


- * PROPOSED SIGN: 37.8 sq.ft. (overall size)
- * PROPOSED SIGN: 24 sq.ft. (face area only)


Existing sign measurements

3/4" RETAINER

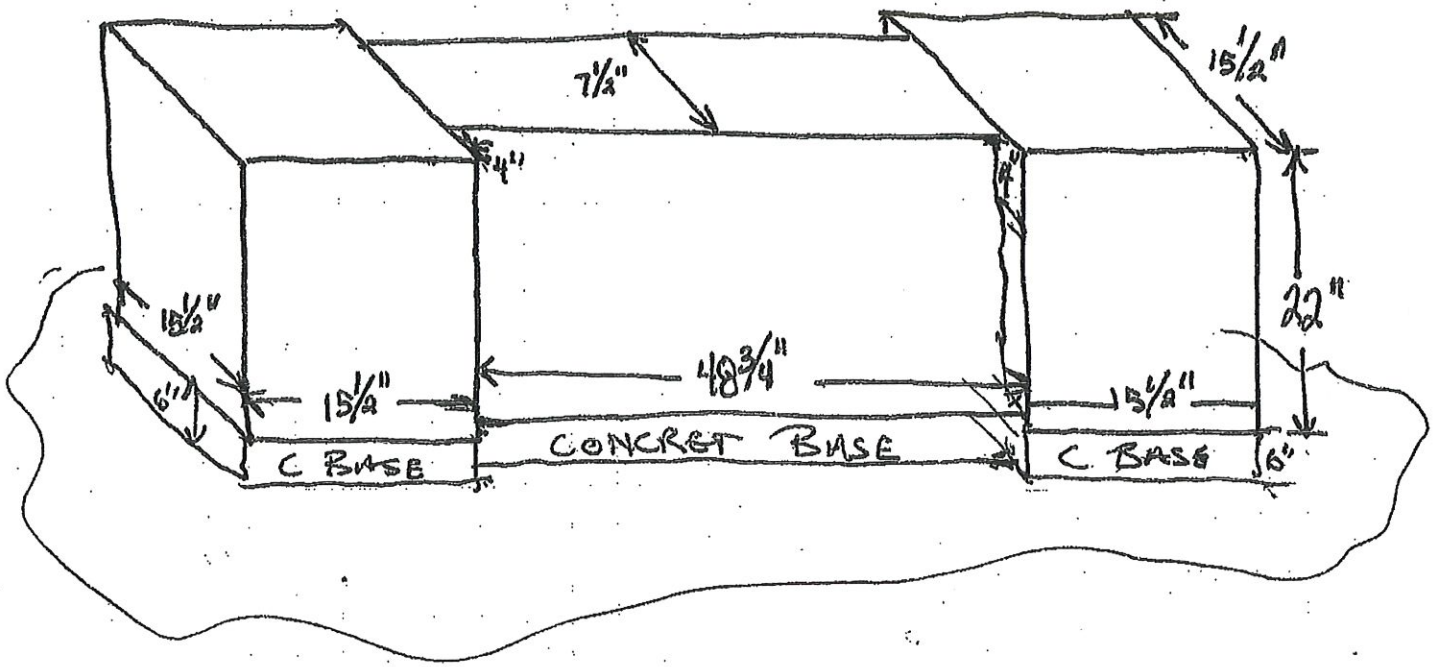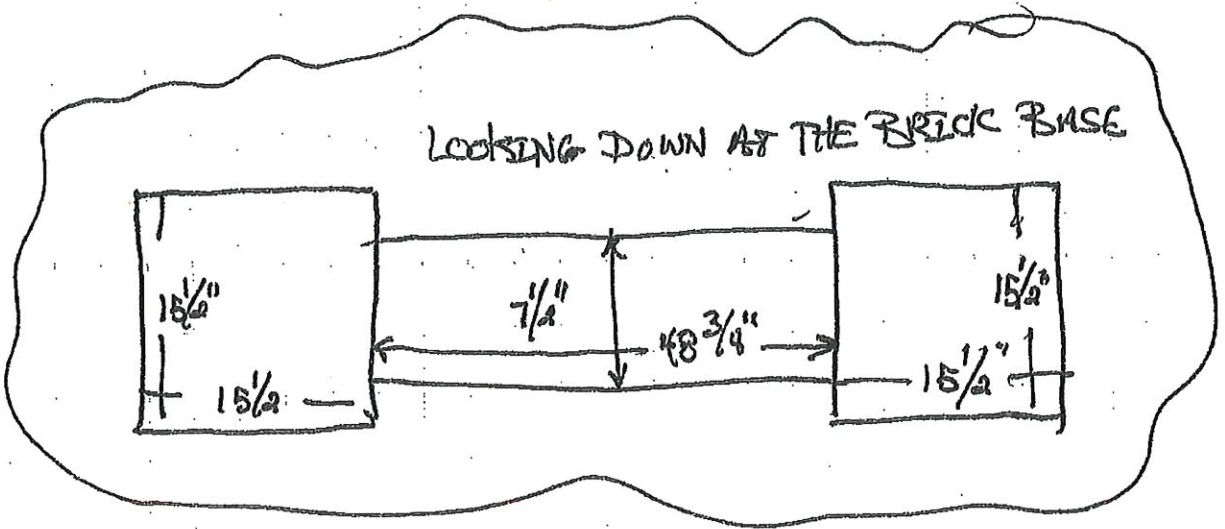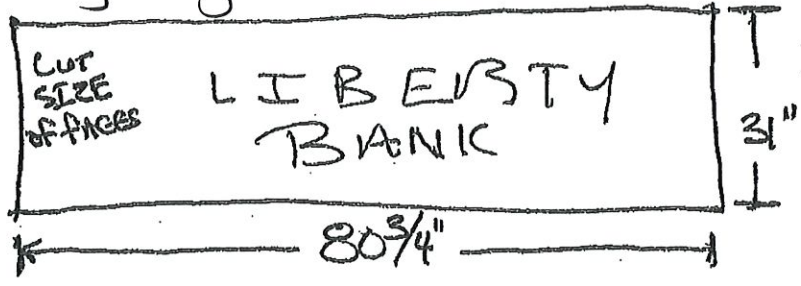

Existing Sign Measurements

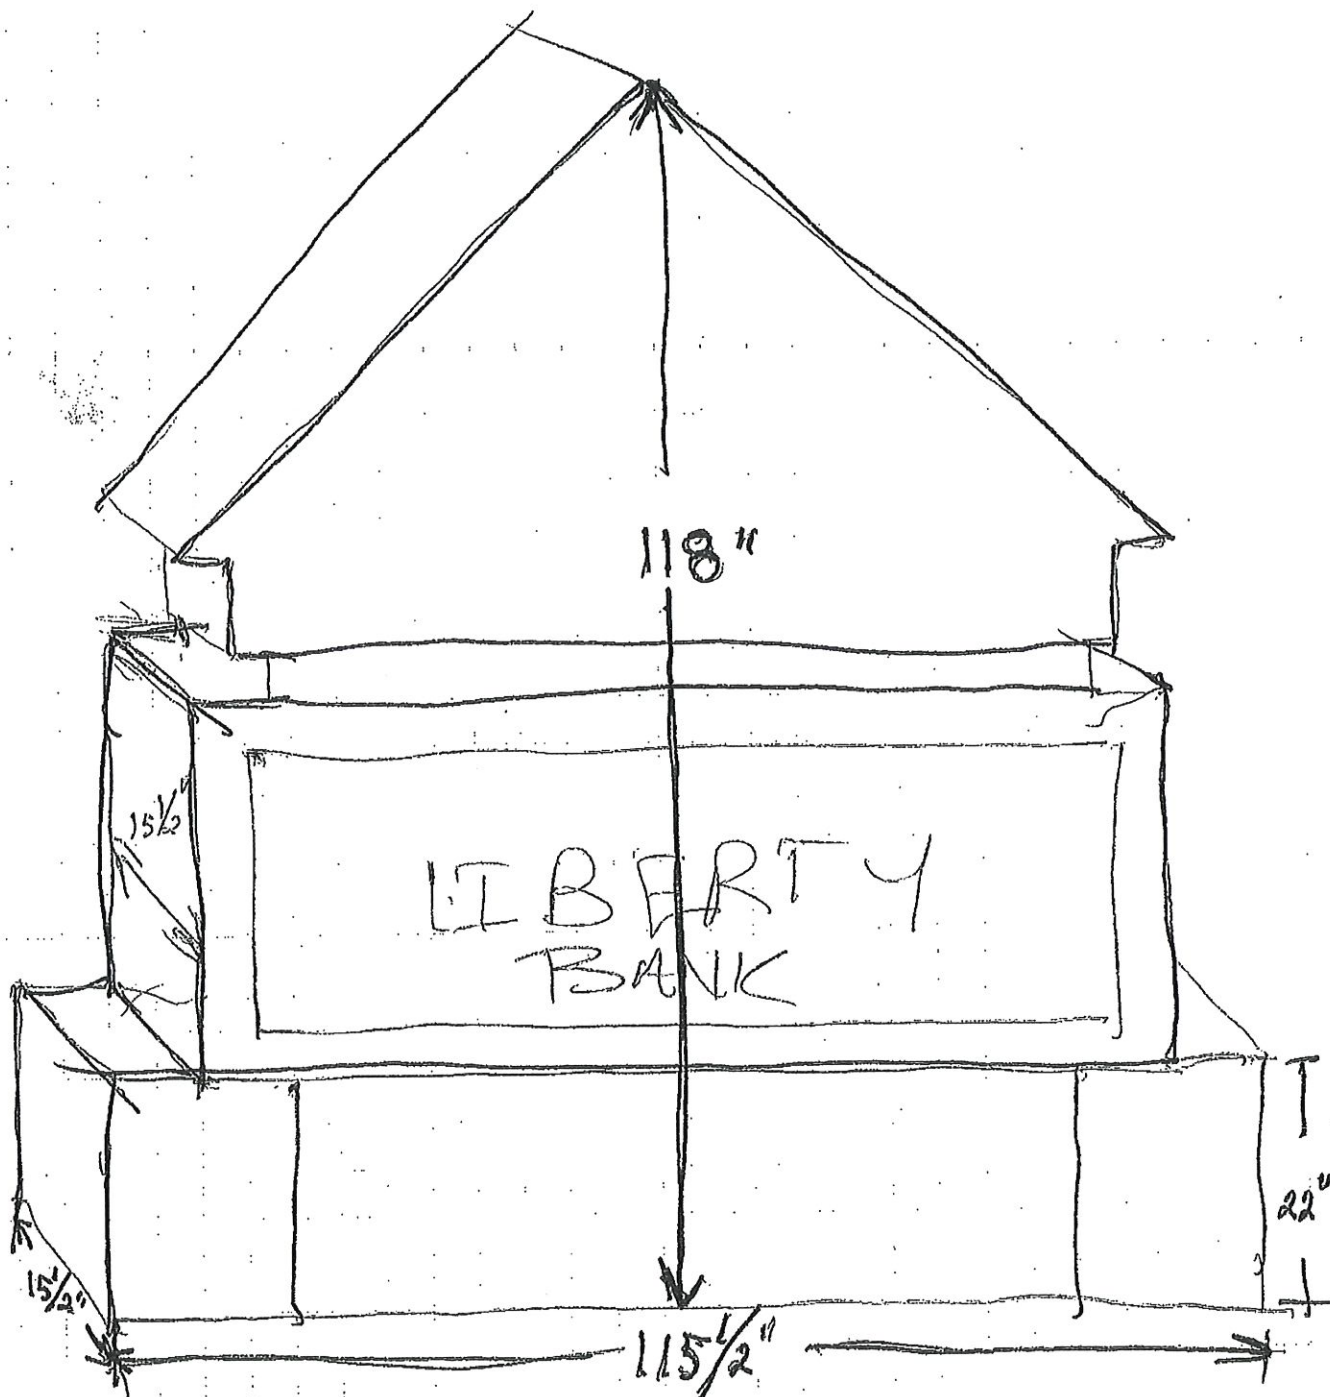

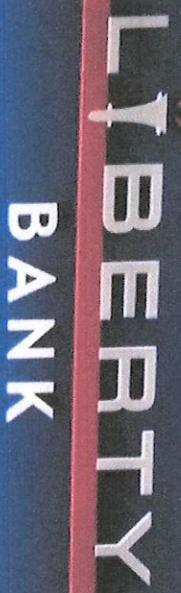
LYBERTY
BANK

SERAFINO
PHARMACY

* Sample illumination *
upl down lighting

Existing sign Conditions

