

Replace existing 17.4' non-illuminated "Liberty Bank" sign with new 19' externally illuminated "Liberty Bank" sign (up/down lighting)



EXISTING (GLASTONBURY)



EXISTING (SOUTHBURY)

31" x 80 3/4" (17.4')
Non illuminated



30.5" x 90" (19')
Externally
Illuminated

PROPOSED

*MODIFY SOUTHBURY SIGN FOR INSTALLATION IN GLASTONBURY

NATIONAL SIGN CORPORATION
www.nationalsign.com

CONNECTICUT
780 FOUR ROD RD.
BERLIN, CT
PHONE (860) 829-9060

MASSACHUSETTS
21 LARSEN WAY
NORTH ATTLEBORO, MA
PHONE (508) 809-4636

THIS DRAWING IS THE PROPERTY OF NATIONAL SIGN CORPORATION AND ALL RIGHTS TO ITS USE FOR REPRODUCTION ARE RESERVED BY NATIONAL SIGN CORP.

CLIENT/PROJECT:

LOCATION: 64 OAK ST.
GLASTONBURY CT

PHOTOFILE NAME:
LIBERTY BANK
GLASTONBURY CT

DRAWING NO. 70356-01

SCALE: 3/8" = 1'-0"

DRAWN BY: PAM

DATE: 9/29/21

PROJECT MANAGER: PAM



REVISIONS

REV. 1: 00/00/00


REV. 2: 00/00/00

UL E164024


EXISTING

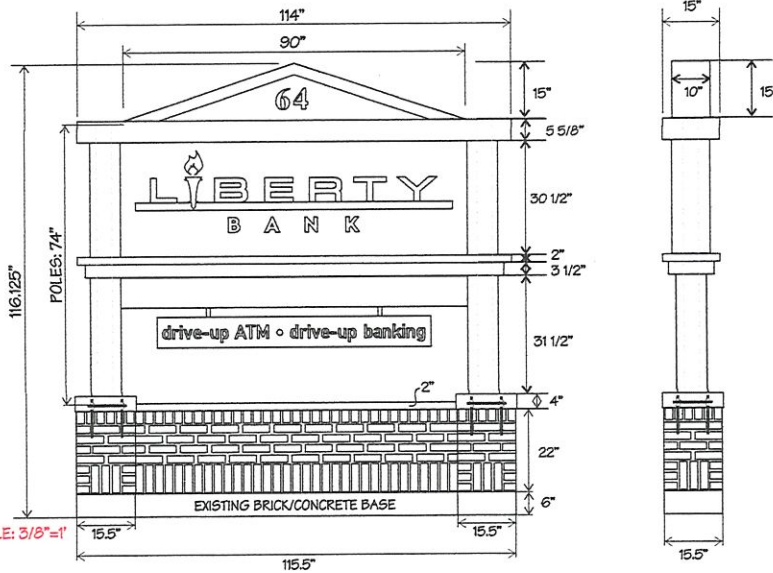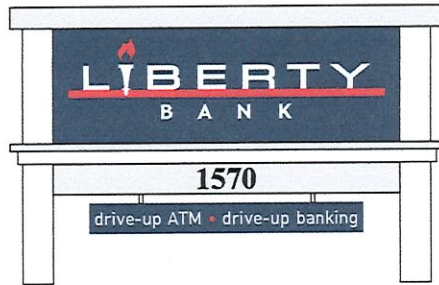

SCALE: 3/8"=1'

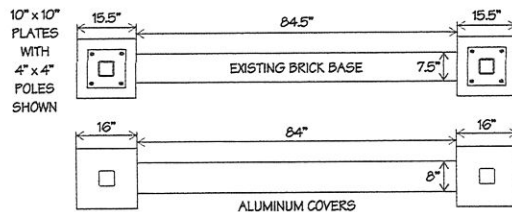

PROPOSED

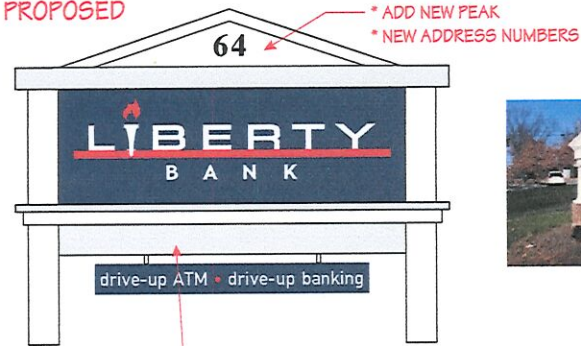

(QTY: 2) 8" X 91.25" ALUM. OVERLAY PANELS FOR HOLES LEFT FROM REMOVED ADDRESS NUMBERS

COLORS:

- PMS 282C BLUE
- PMS 200C RED
- WHITE
- SILVER

GENERAL NOTES

- > REPURPOSE EXISTING DOUBLE SIDED MONUMENT SIGN FROM SOUTHURY LOCATION
- > LED UP AND DOWN LIGHTING
- > SELF CONTAINED LED POWER SUPPLY
- > RAISED 1/2" THICK ACRYLIC LETTERING/LOGO
- > NEW .080" ALUMINUM PEAK/CAP TO BE MANUFACTURED AND INSTALLED AT TOP OF SIGN
- > VINYL ADDRESS NUMBERS
- > (2) NEW .080" ALUMINUM PANELS TO COVER WHERE EXISTING ADDRESS NUMBERS WERE INSTALLED
 - * SILVER
- > ALUMINUM FRAME CONSTRUCTION
- > *** EXISTING POLE INFO TBD ***
- > EXISTING BRICK/CONCRETE FOUNDATION
- > MOUNTING DETAILS TO BE DETERMINED

INSTALL OPTION:

- > EXISTING SIGN TO BE REMOVED FROM BRICK BASE
- > (2) 1/2" THICK 10" X 10" STEEL BASE PLATES WITH 4" X 4" POLES (VERIFY SIZES) HILTI EPOXY AND ANCHOR BOLTS INSTALLED INTO EXISTING BRICK/CONCRETE BASE
- > NEW (3) PIECE ALUMINUM ESCUTCHEON COVER TO COVER TOP OF BRICK BASE
 - * 080" ALUMINUM WITH ANGLE ALUMINUM MOUNTING FRAME
- > POLES INSTALLED ON BASE
- > SIGN TO SLIDE OVER POLES INTO POLE POCKETS ON SIGN

(OLD SIGN TO BE REMOVED TO CONFIRM MOUNTING METHOD)

POWER REQUIREMENTS:

- > (1) 20 AMP-120 VOLT CIRCUIT

SIGN CALCULATIONS

- * PROPOSED SIGN: 37.8 sq.ft.(overall size)
- * PROPOSED SIGN: 24 sq.ft.(face area only)

NATIONAL SIGN CORPORATION
www.nationalsign.com

CONNECTICUT
780 FOUR ROD RD.
BERLIN, CT
PHONE (860) 829-9060

MASSACHUSETTS
21 LARSEN WAY
NORTH ATTLEBORO, MA
PHONE (508) 809-4638

THIS DRAWING IS THE PROPERTY OF NATIONAL SIGN CORPORATION AND ALL RIGHTS TO ITS USE FOR REPRODUCTION ARE RESERVED BY NATIONAL SIGN CORP.

CLIENT/PROJECT

LIBERTY BANK

LOCATION: 64 OAK STREET
GLASTONBURY, CT

FILE NAME: LIBERTY BANK
GLASTONBURY, CT

DRAWING NO. 70356-02

SCALE SCALE AS MARKED

DRAWN BY: DDD

DATE: 11/15/21

PROJECT MANAGER
FAM




REVISIONS
REV. 1: 00/00/00

THIS SIGN IS INTENDED TO BE INSTALLED IN ACCORDANCE WITH THE REQUIREMENTS OF ARTICLE 600 OF THE NATIONAL ELECTRIC CODE AND / OR OTHER APPLICABLE LOCAL CODES. THIS INCLUDES PROPER GROUNDING AND BONDING OF THE SIGN.


UL E164024

Existing sign measurements

3/4" RETAINER

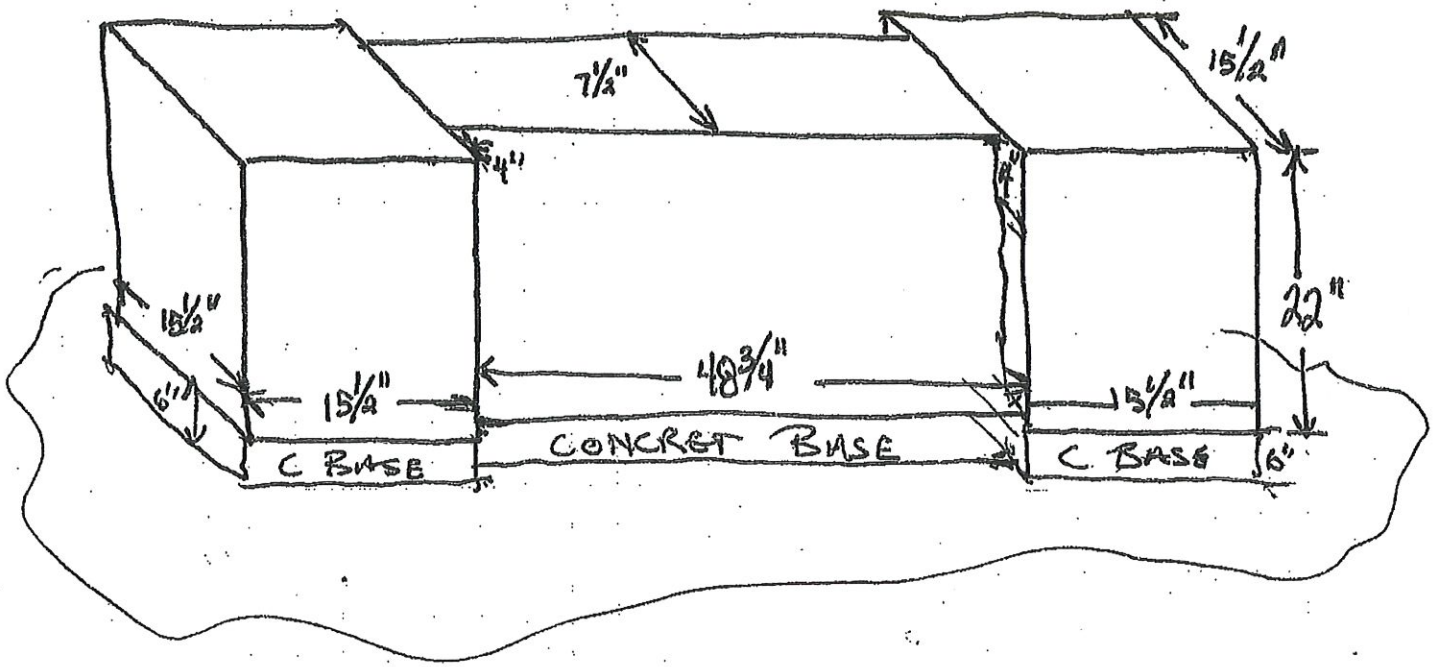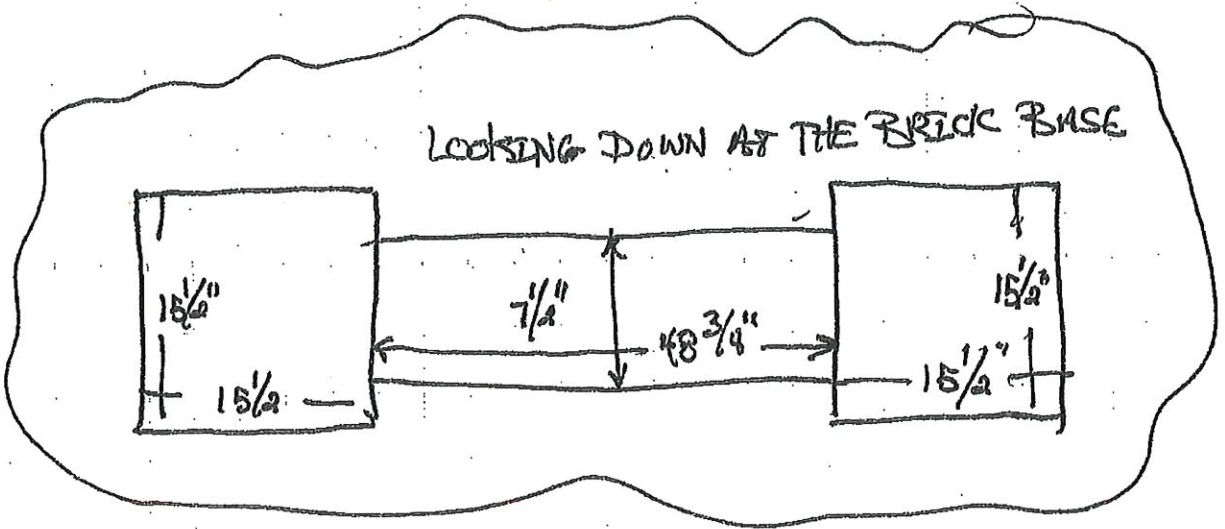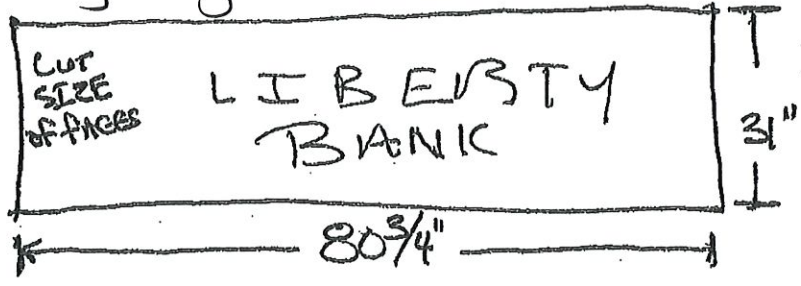

Existing Sign Measurements

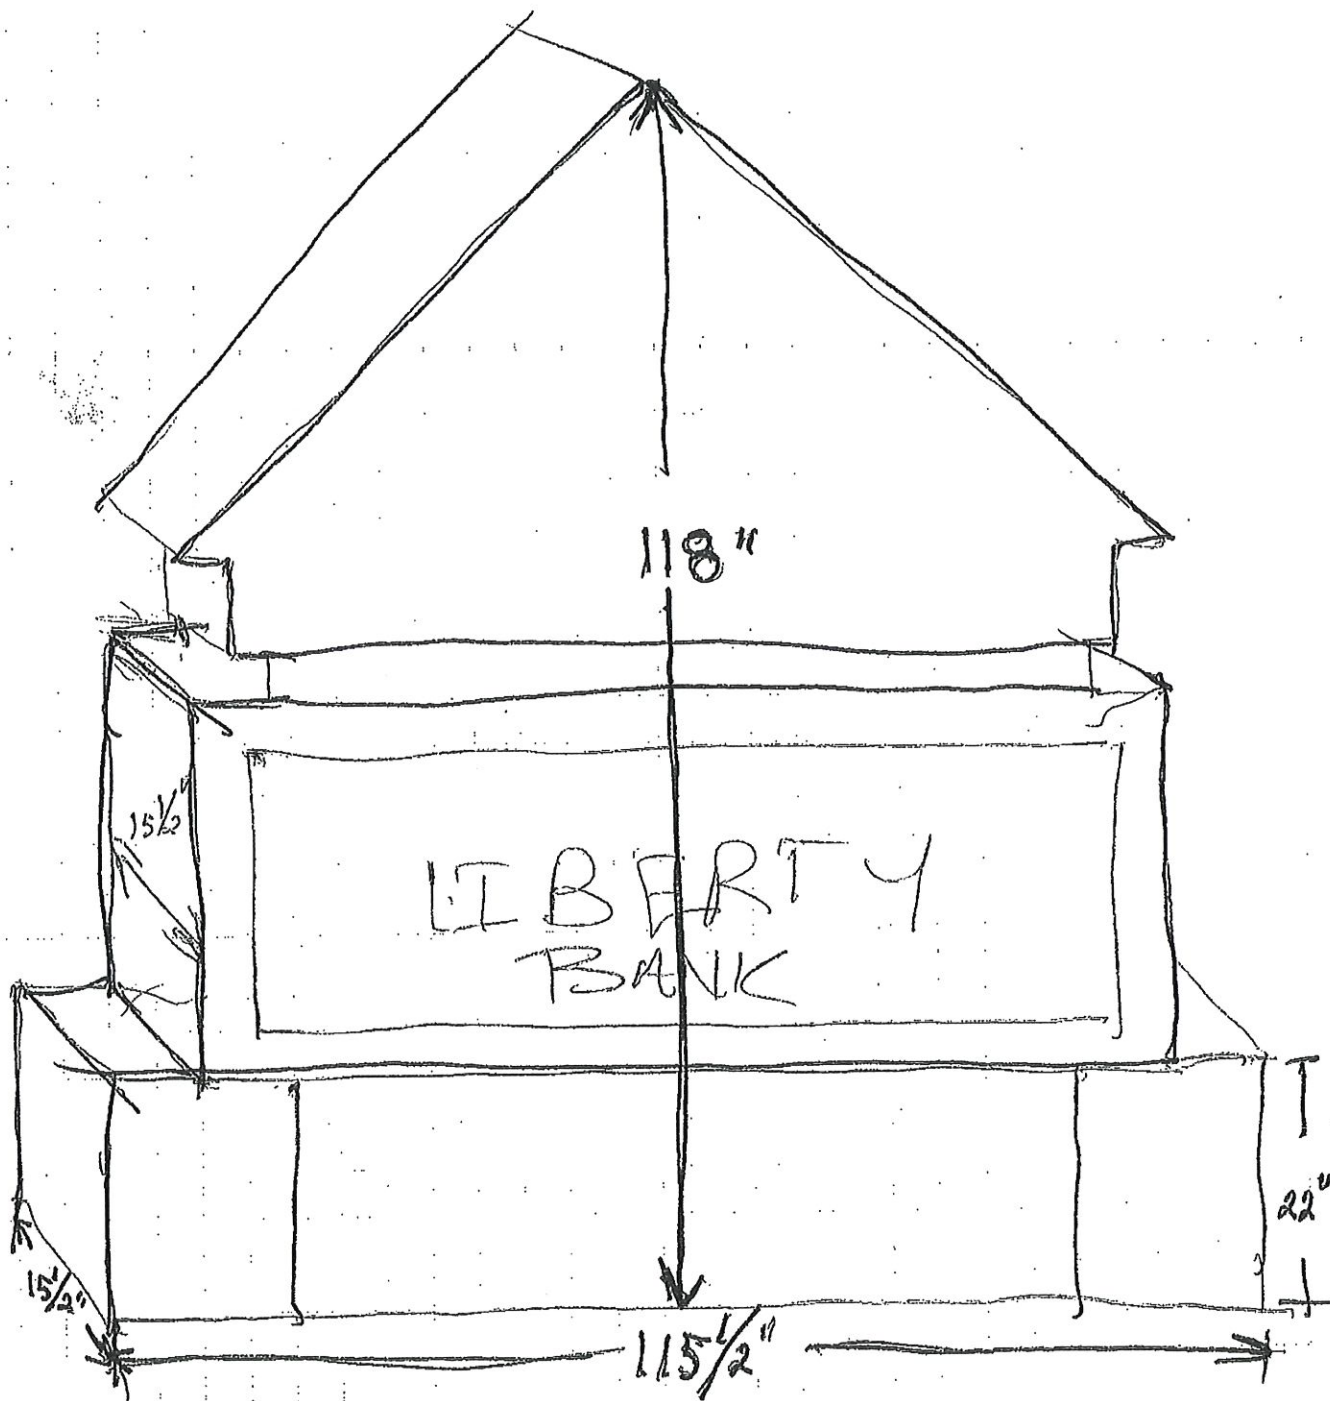



LIBERTY
BANK

SERAFINO
PHARMACY

* Sample illumination *
upl down lighting



Existing sign conditions