

ZONING BOARD OF APPEALS APPLICATION

REFERRED TO TP&Z \_\_\_\_\_

Applicant
Street Town
Telephone
Legal Representative (if any)
Address

Date Filed & Fee Paid
Date Hearing Scheduled
Sign Deposit Paid On
Will Post Own
Sign Taken On
Sign Inspected on Site

Exact Location of Property Involved
Assessor's Key #
Legal Property Owner

Under the provisions of Section 8-7, Connecticut General Statutes, the undersigned hereby appeals:

- 1. For relief (a variance) from the restrictions imposed in Section(s) of the Glastonbury Zoning Regulations.
2. For a special exception as provided in Section of the Glastonbury Zoning Regulations.
3. From an adverse ruling by the Building Official, Glastonbury.
4. For the approval required by the State of Connecticut agency named below.

Describe in detail(in space provided on page 2 or on a separate sheet) what it is you want to do. State why this violates the Section(s) of the Glastonbury Zoning Regulations cited above.

We/I hereby depose and say that all the above statements contained in any papers submitted herewith are true to the best of my knowledge and belief.

Applicant

Owner, If Not Applicant (Required)

Date

Date


SEE PERTINENT INFORMATION ON NEXT PAGE

**Include TEN (10) copies of everything submitted including the application and a map of the property involved.** Locate all structures thereon and their relation to buildings on adjacent property and to the highway with approximate distances therefrom. Floor plans of buildings which you desire to erect or to alter must be provided in sufficient detail to make intelligent presentation of your plans. Also, include ten (10) copies of all supporting documentation.

**FILING FEE OF \$185.00** tendered herewith. Applicants whose cases come under Section 14-55, 14-322, Connecticut General Statutes will be charged an additional fee to pay the cost of publication and the expenses of the public hearing.

**DESCRIPTION IN DETAIL:**

**Ten copies of this Application and all supporting documentation are required**

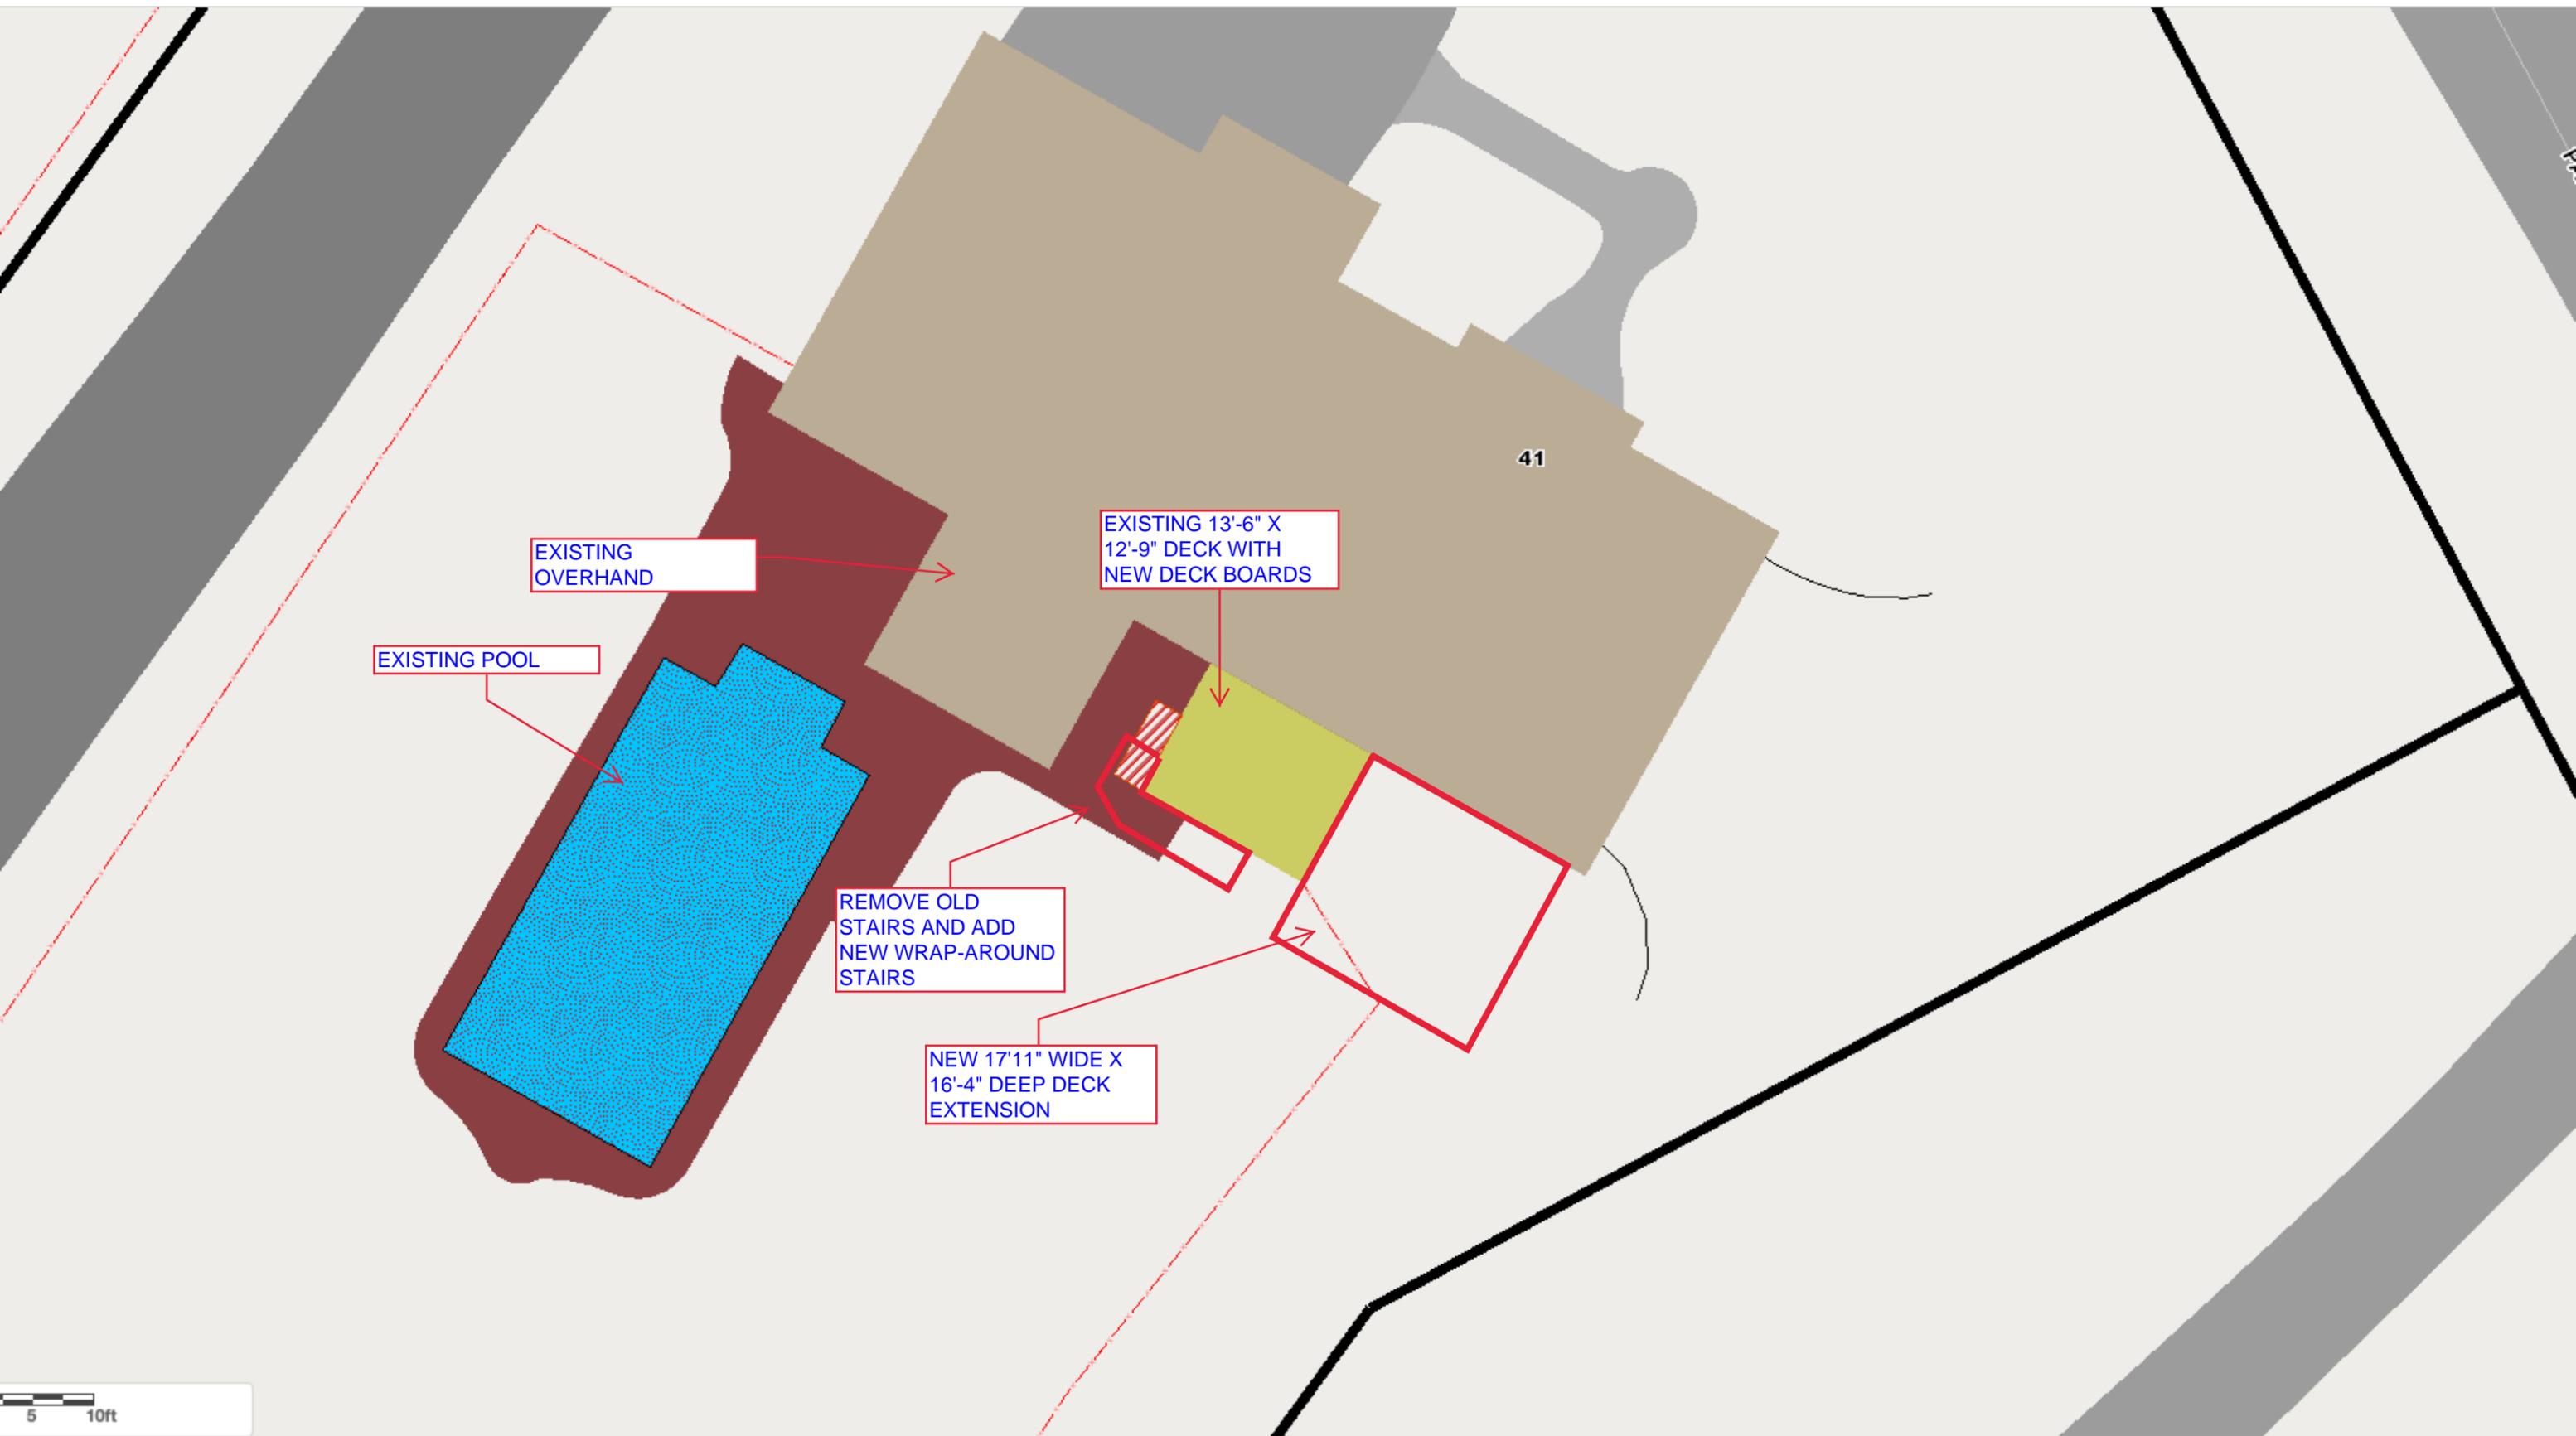

EXISTING OVERHAND

EXISTING POOL

EXISTING 13'-6" X 12'-9" DECK WITH NEW DECK BOARDS


REMOVE OLD STAIRS AND ADD NEW WRAP-AROUND STAIRS

NEW 17'-11" WIDE X 16'-4" DEEP DECK EXTENSION


41

5 10ft

I want to...

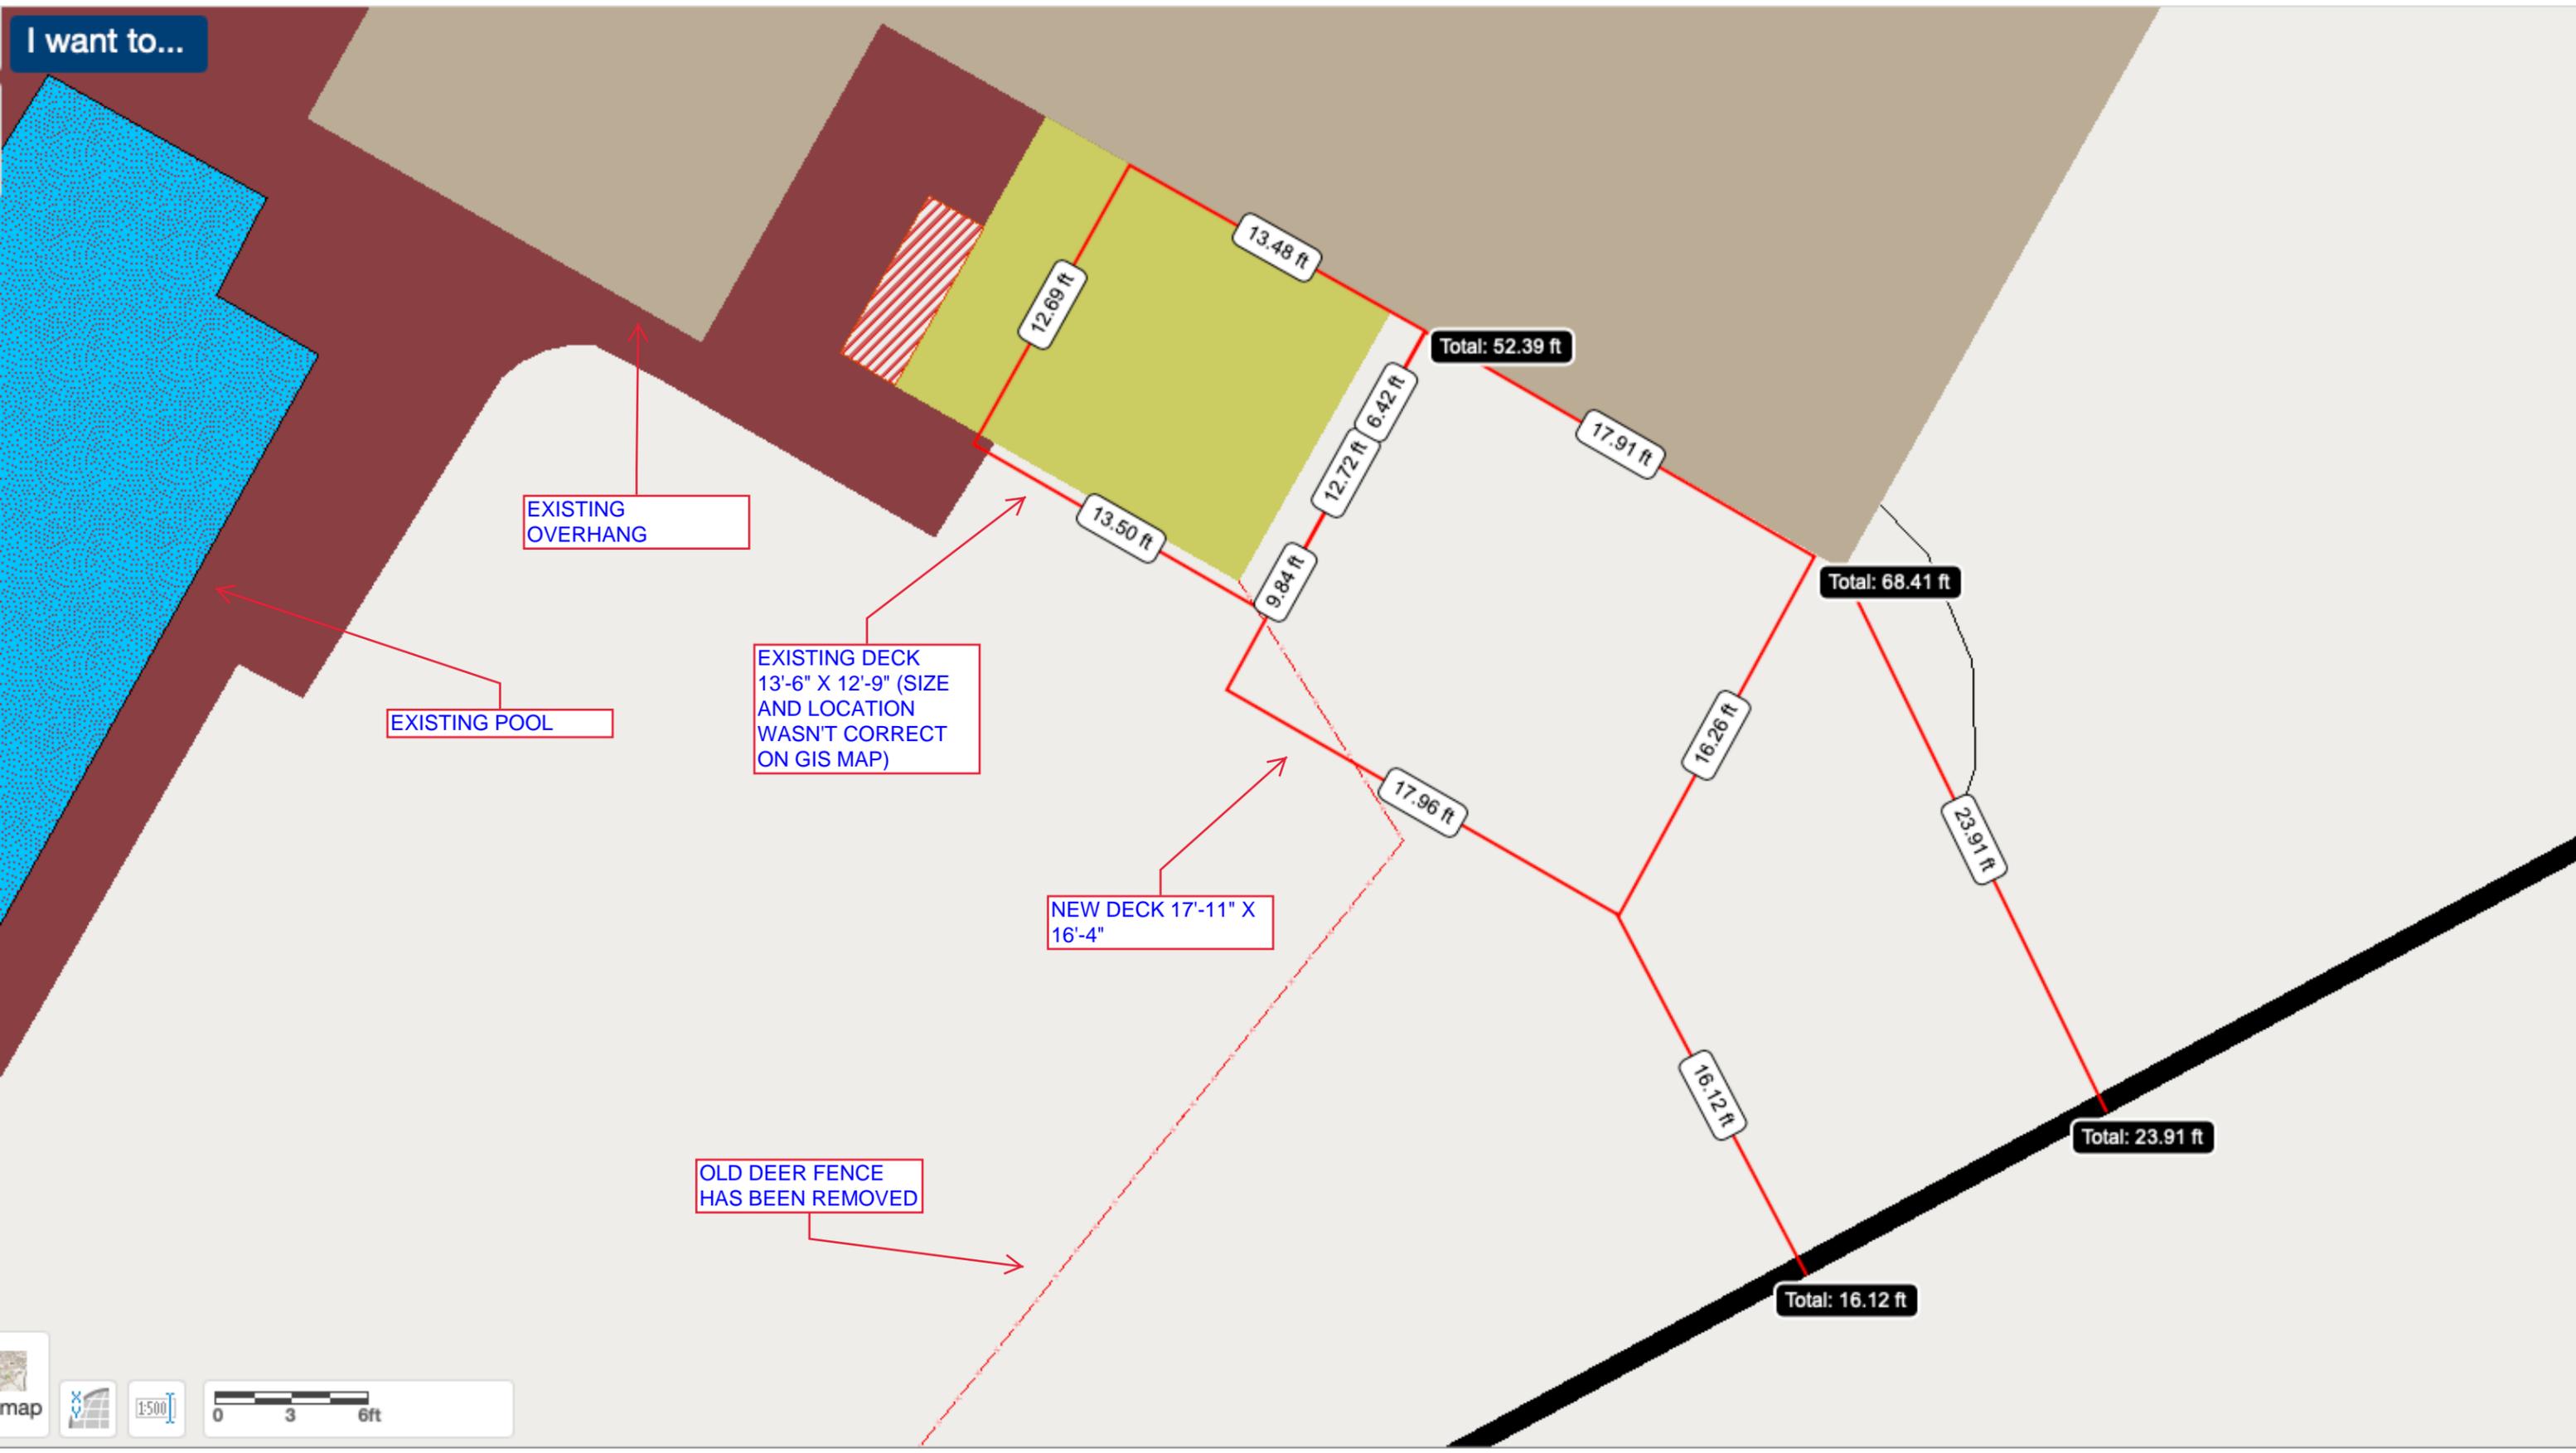

map 0 3 6ft 1:500

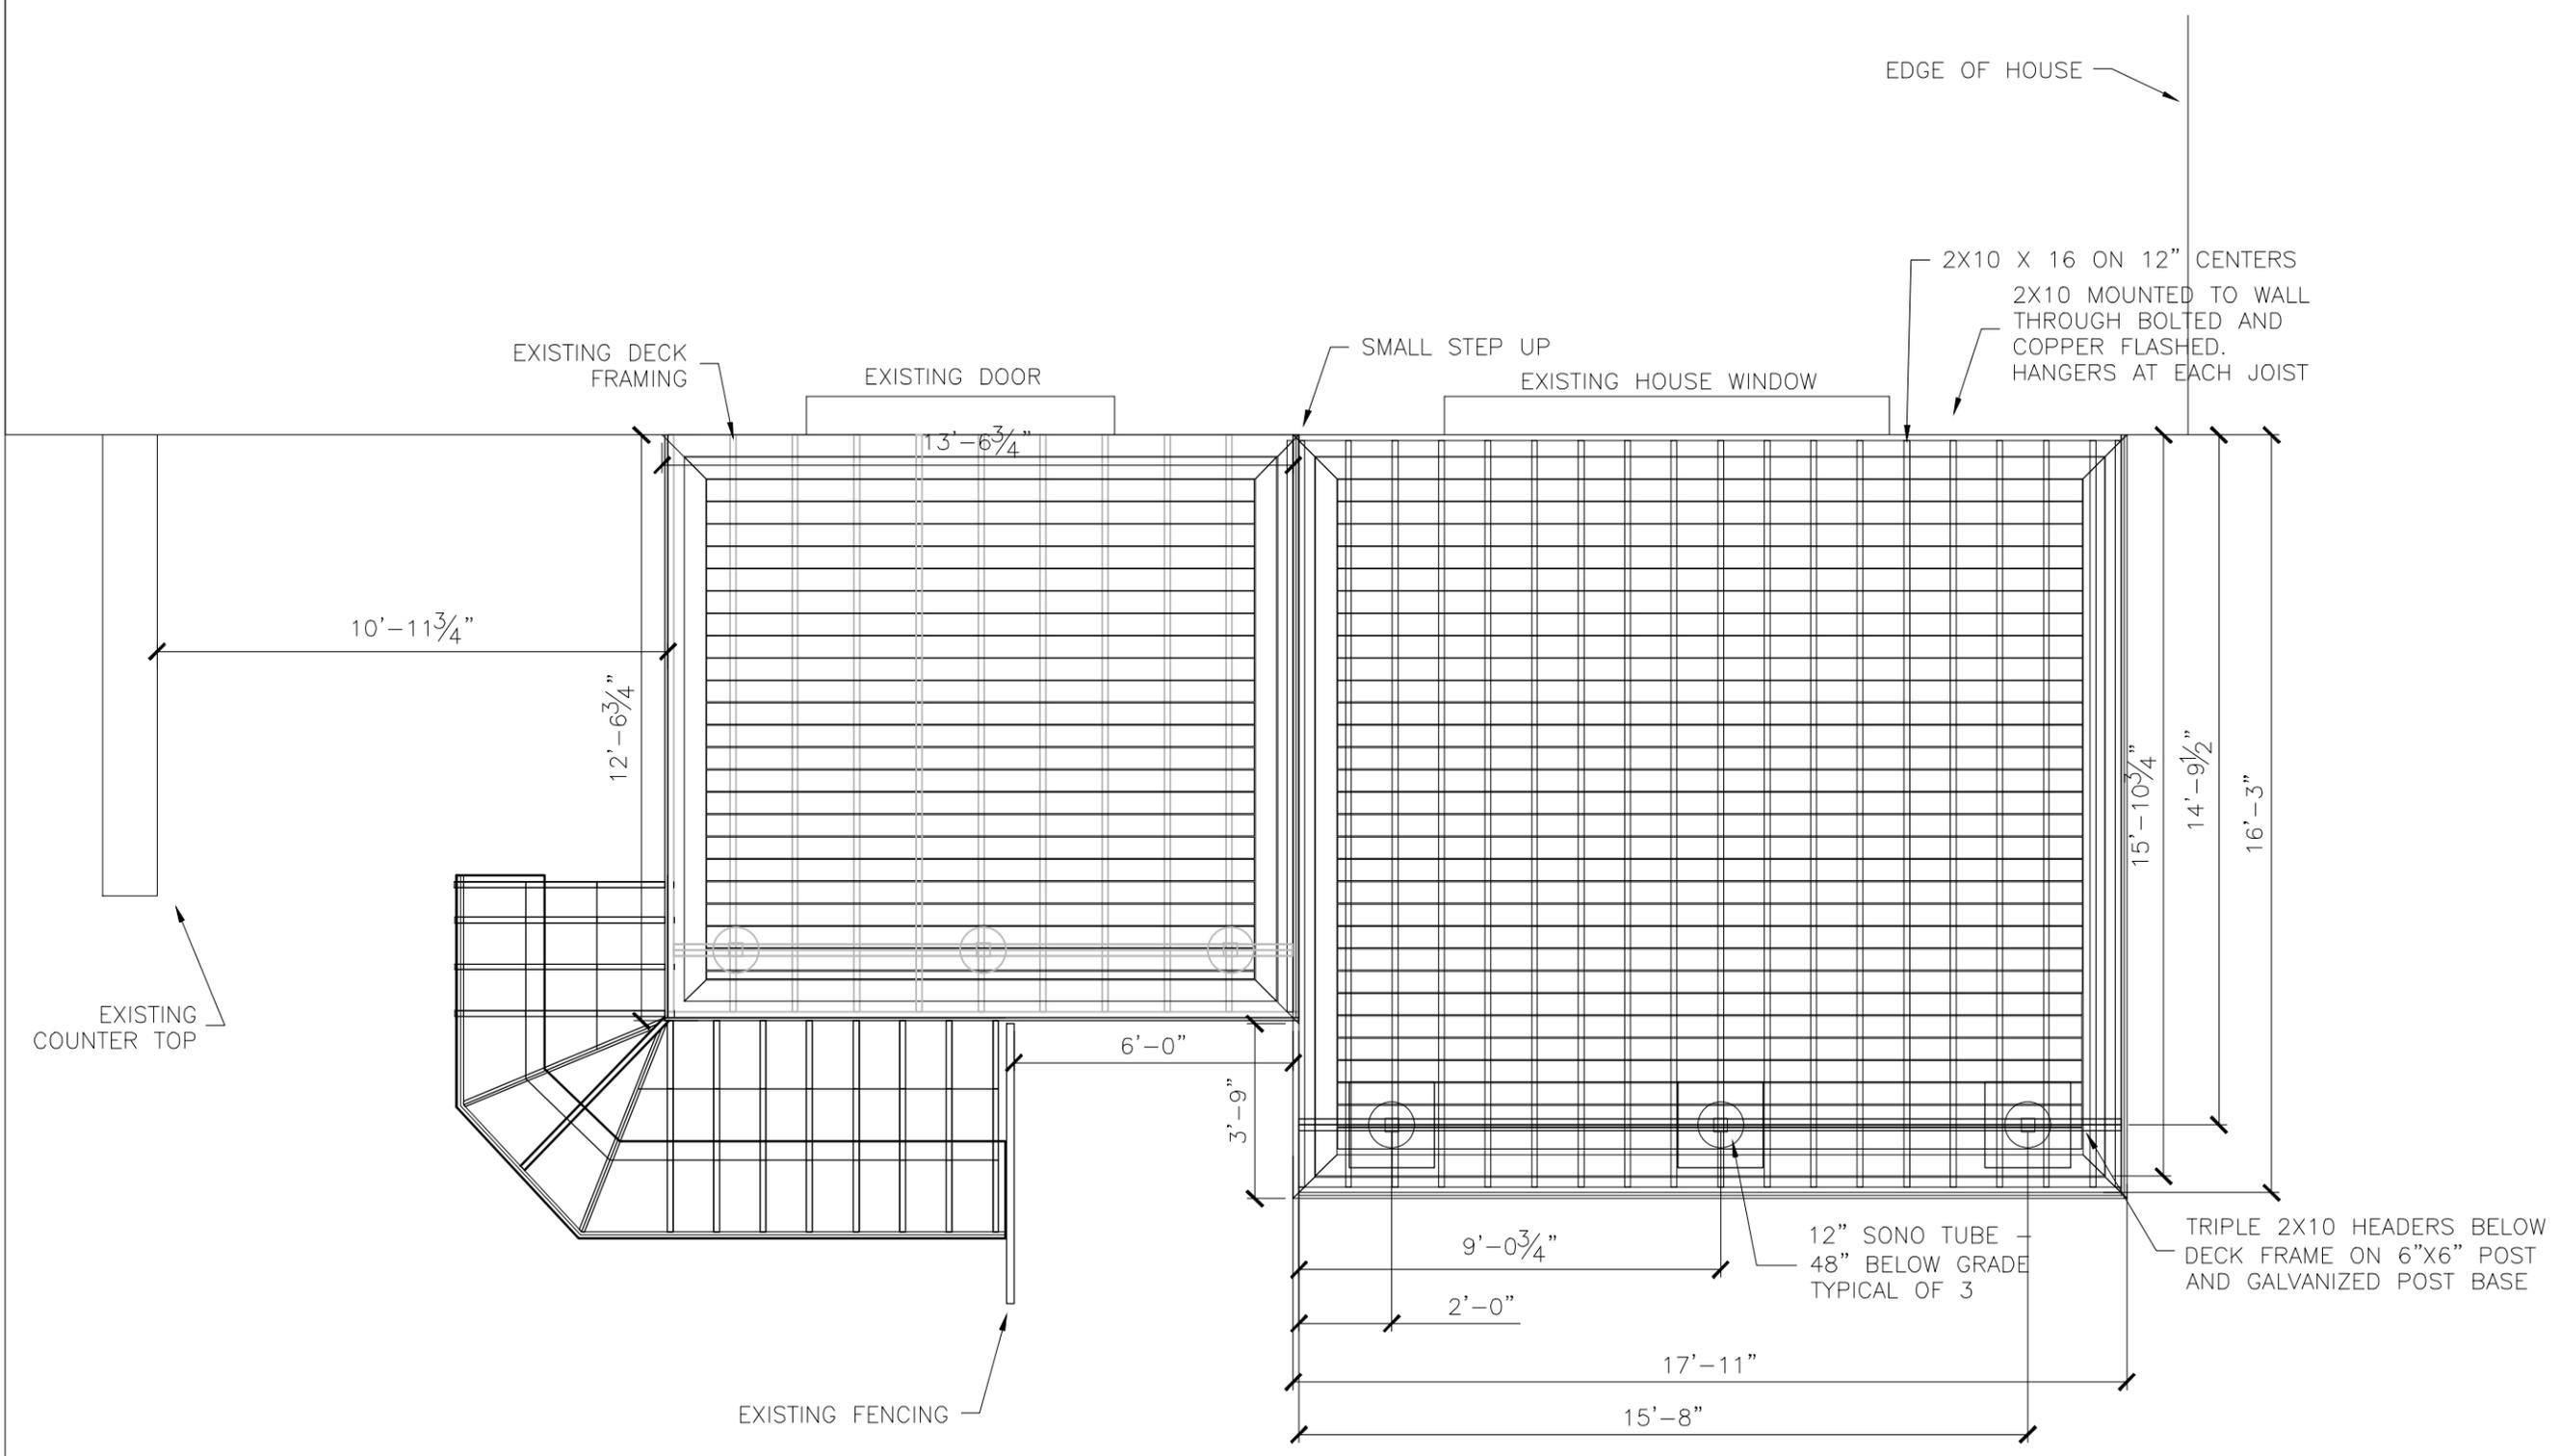

EXISTING DECK FRAMING

EXISTING DOOR

SMALL STEP UP

EXISTING HOUSE WINDOW

EDGE OF HOUSE

2X10 X 16 ON 12" CENTERS  
2X10 MOUNTED TO WALL  
THROUGH BOLTED AND  
COPPER FLASHED.  
HANGERS AT EACH JOIST

10'-11<sup>3</sup>/<sub>4</sub>"

13'-6<sup>3</sup>/<sub>4</sub>"

12'-6<sup>3</sup>/<sub>4</sub>"

15'-10<sup>3</sup>/<sub>4</sub>"

14'-9<sup>1</sup>/<sub>2</sub>"

16'-3"

6'-0"

3'-9"

9'-0<sup>3</sup>/<sub>4</sub>"

2'-0"

17'-11"

15'-8"

12" SONO TUBE  
48" BELOW GRADE  
TYPICAL OF 3

TRIPLE 2X10 HEADERS BELOW  
DECK FRAME ON 6"X6" POST  
AND GALVANIZED POST BASE

EXISTING  
COUNTER TOP

EXISTING FENCING