

GLASTONBURY WWTP NORTH GARAGE

2149 MAIN STREET
GLASTONBURY, CT 06033



TABLE OF CONTENTS

PAGE #	DRAWING NUMBER	AREA
PAGE 1	1 - TITLE PAGE	
PAGE 2	2-ALL ROOFS	1,000 sq. ft.

LEGEND

WALL TYPE	SYMBOL TYPE
<input type="checkbox"/> FLAT ROOF	<input checked="" type="checkbox"/> CURB
	<input checked="" type="checkbox"/> DRAIN

The dimensions and square footage on these drawings are calculated to be within 3-7% of the actual field dimensions. These dimensions are for estimation purposes only and should not be used bidding purposes. Actual dimensions and penetrations can only be determined by measuring the physical structure in the field using proper measuring tools.

GLASTONBURY WWTP
NORTH GARAGE
2149 MAIN STREET
GLASTONBURY, CT 06033

SCALE : NTS

DWG # 1 OF 2

KEY DRAWING



DRAWING # : 1-TITLE PAGE

DATE : 09-06-22

DRAWN BY : DMR

REVISION #1 -

REVISION #2 -

REVISION #3 -




GLASTONBURY WWTP
NORTH GARAGE
2149 MAIN STREET
GLASTONBURY, CT 06033

SCALE : NTS

DWG # 2 OF 2

KEY DRAWING

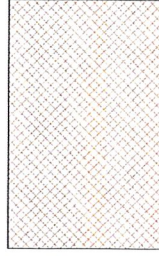

DRAWING # : 2-ALL ROOFS


DATE : 09-06-22

DRAWN BY : DMR

REVISION #1 -

REVISION #2 -

REVISION #3 -

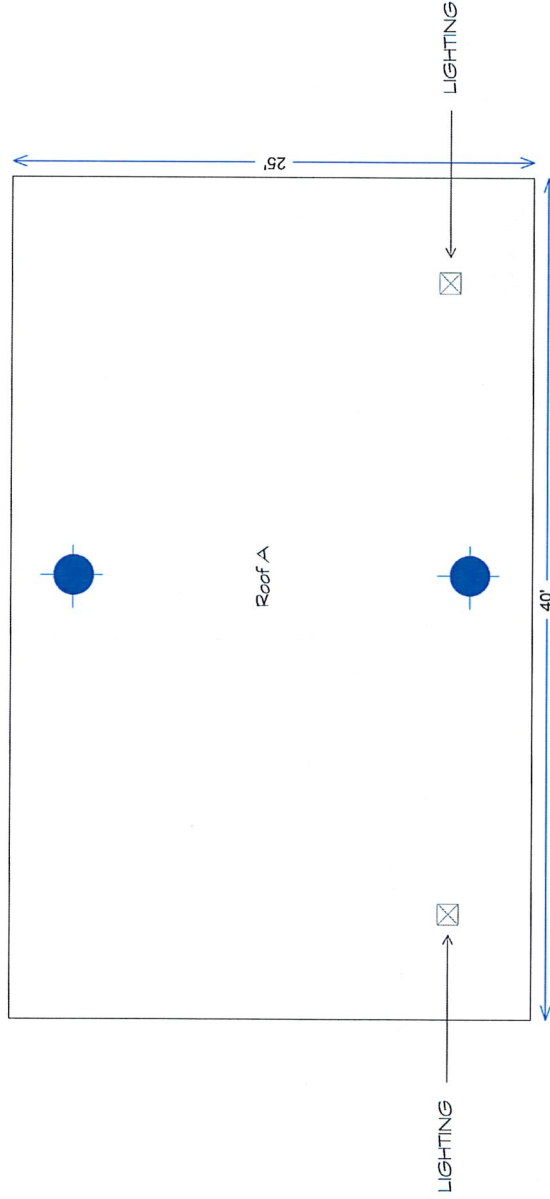


The dimensions and square footage on these drawings are calculated to be within 3-7% of the actual field dimensions. These dimensions are for estimation purposes only and should not be used for bidding purposes. Actual dimensions and penetrations can only be determined by measuring the physical structure in the field using proper measuring tools.


Takeoff Record - 2-ALL ROOFS

Name	Area	Length	Count
<input type="checkbox"/> Group 1			
<input type="checkbox"/> Roof A			
<input type="checkbox"/> Flat Roof	1000.00	130.00	4
<input checked="" type="checkbox"/> Curb	12.00	8.00	2
<input checked="" type="checkbox"/> Drain (Existing)			2


NO.	DESCRIPTION	DATE
1	ISSUED FOR PERMITS	06/22/20
2	ISSUED FOR CONSTRUCTION	06/22/20
3	ISSUED FOR AS-BUILT	06/22/20

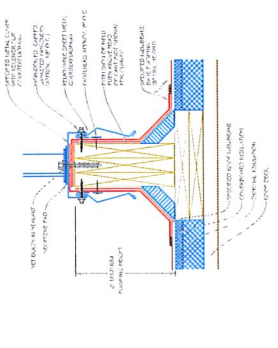


1. EQUIPMENT SUPPORT CURB
 2. EQUIPMENT SUPPORT CURB
 3. EQUIPMENT SUPPORT CURB

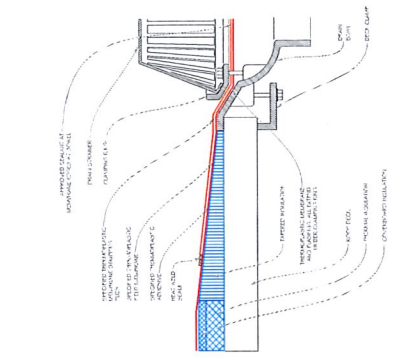


2. ROOF DRAIN

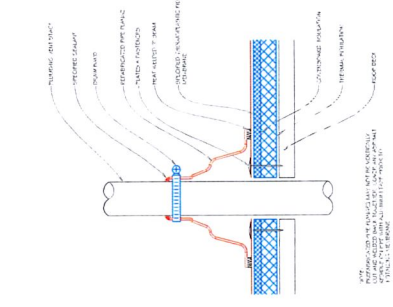


3. PRE-CAST ROOF FLASHING

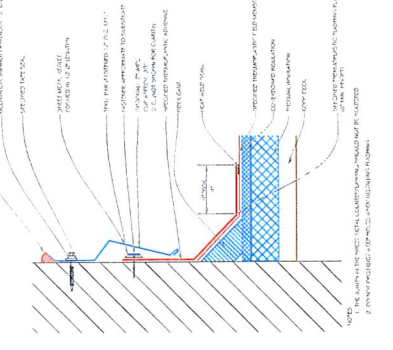


4. CURB FLASHING WITH GAGE PIECE SURFACE

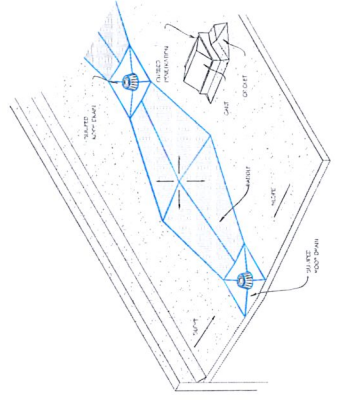

1. CURB AND CHANNEL LAYOUT
 2. CURB AND CHANNEL LAYOUT
 3. CURB AND CHANNEL LAYOUT

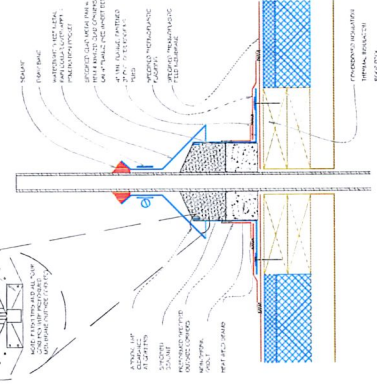

5. CURB FLASHING

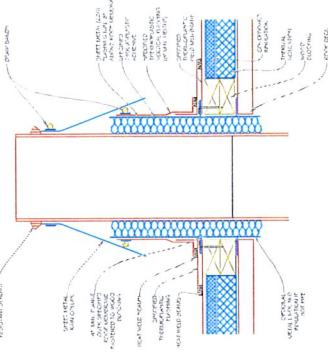

6. CURB FLASHING

PROJECT: GASTONBURY WATER TREATMENT PLANT
 2149 MAIN STREET
 GASTONBURY, CT 06033

OWNER: TOWN OF GASTONBURY

PAGE 1
 06/22
 NTS



GLASTONBURY WWTP GARAGE

2149 MAIN STREET
GLASTONBURY, CT 06033



TABLE OF CONTENTS

PAGE #	DRAWING NUMBER	AREA	WALL TYPE	SYMBOL TYPE
PAGE 1	1 - TITLE PAGE			
PAGE 2	2-ALL ROOFS	3,785 sq. ft.	<input type="checkbox"/> FLAT ROOF	<input checked="" type="checkbox"/> CURB <input type="checkbox"/> STACK <input checked="" type="checkbox"/> DRAIN

LEGEND



DRAWING #:	1-TITLE PAGE
DATE:	06-20-22
DRAWN BY:	DMR
REVISION #1	-
REVISION #2	-
REVISION #3	-

GLASTONBURY WWTP
GARAGE
2149 MAIN STREET
GLASTONBURY, CT 06033

SCALE: NTS

DWG # 1 OF 2



KEY DRAWING



The dimensions and square footage on these drawings are calculated to be within 3-7% of the actual field dimensions. These dimensions are for estimation purposes only and should not be used for bidding purposes. Actual dimensions and penetrations can only be determined by measuring the physical structure in the field using proper measuring tools.

GENERAL NOTES:
 SUMP ALL DRAINS 4' X 4'
 INSTALL NEW PITCH BOXES

RUN MEMBRANE UP WALL AND UNDER NEW EDGE FASCIA
 RUN MEMBRANE UP WALL AND UNDER EDGE
 REPOINT ALL MASONRY ABOVE ROOF LINE AND SEAL WITH DAMP PROOFING

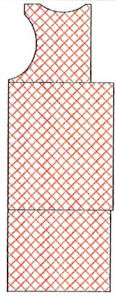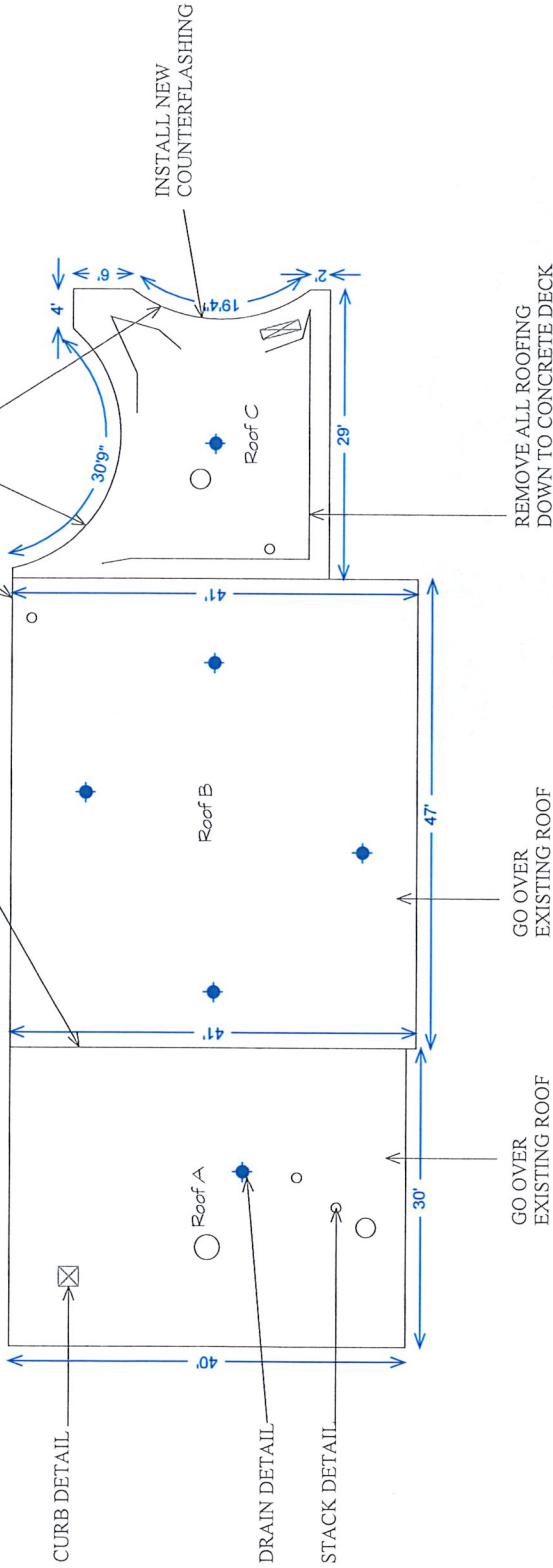

DRAWING #:	2-ALL ROOFS
DATE:	06-20-22
DRAWN BY:	DMR
REVISION #1	-
REVISION #2	-
REVISION #3	-



The dimensions and square footage on these drawings are calculated to be within 3-7% of the actual field dimensions. These dimensions are for estimation purposes only and should not be used bidding purposes. Actual dimensions and penetrations can only be determined by measuring the physical structure in the field using proper measuring tools.

Takeoff Record - 2-ALL ROOFS

Name	Area	Length	Count
Group 1			
<input type="checkbox"/> Roof A			
Flat Roof	1200.00	140.00	4
<input checked="" type="checkbox"/> Curb	12.00	8.00	1
<input type="checkbox"/> Stack	31.00	21.00	4
<input checked="" type="checkbox"/> Drain (Existing)			1
<input type="checkbox"/> Roof B			
Flat Roof	1927.00	176.00	4
<input type="checkbox"/> Stack	5.00	4.00	1
<input checked="" type="checkbox"/> Drain (Existing)			4
<input type="checkbox"/> Roof C			
Flat Roof	658.00	125.00	8
<input checked="" type="checkbox"/> Curb	15.00	10.00	1
<input type="checkbox"/> Stack	15.00	10.00	2
<input checked="" type="checkbox"/> Drain (Existing)			1

GLASTONBURY WWTP SLUDGE PROCESS

2149 MAIN STREET
GLASTONBURY, CT 06033



TABLE OF CONTENTS

PAGE #	DRAWING NUMBER	AREA	WALL TYPE	SYMBOL TYPE
PAGE 1	1 - TITLE PAGE			
PAGE 2	2-ALL ROOFS	5,985 sq. ft.	<input type="checkbox"/> FLAT ROOF	<input checked="" type="checkbox"/> CURB <input type="checkbox"/> STACK <input checked="" type="checkbox"/> DRAIN


LEGEND

GLASTONBURY WWTP
SLUDGE PROCESS
2149 MAIN STREET
GLASTONBURY, CT 06033

SCALE : NTS

DWG # 1 OF 2

KEY DRAWING

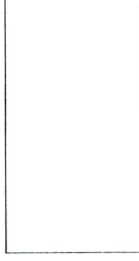

DRAWING # : 1-TITLE PAGE

DATE : 06-20-22

DRAWN BY : DMR

REVISION #1 -

REVISION #2 -

REVISION #3 -




The dimensions and square footage on these drawings are calculated to be within 3-7% of the actual field dimensions. These dimensions are for estimation purposes only and should not be used bidding purposes. Actual dimensions and penetrations can only be determined by measuring the physical structure in the field using proper measuring tools.

GLASTONBURY WWTP
 SLUDGE PROCESS
 2149 MAIN STREET
 GLASTONBURY, CT 06033

SCALE: NTS

DWG # 2 OF 2

KEY DRAWING

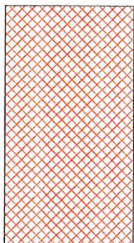

DRAWING #: 2-ALL ROOFS


DATE: 06-20-22

DRAWN BY: DMR

REVISION #1: -

REVISION #2: -

REVISION #3: -

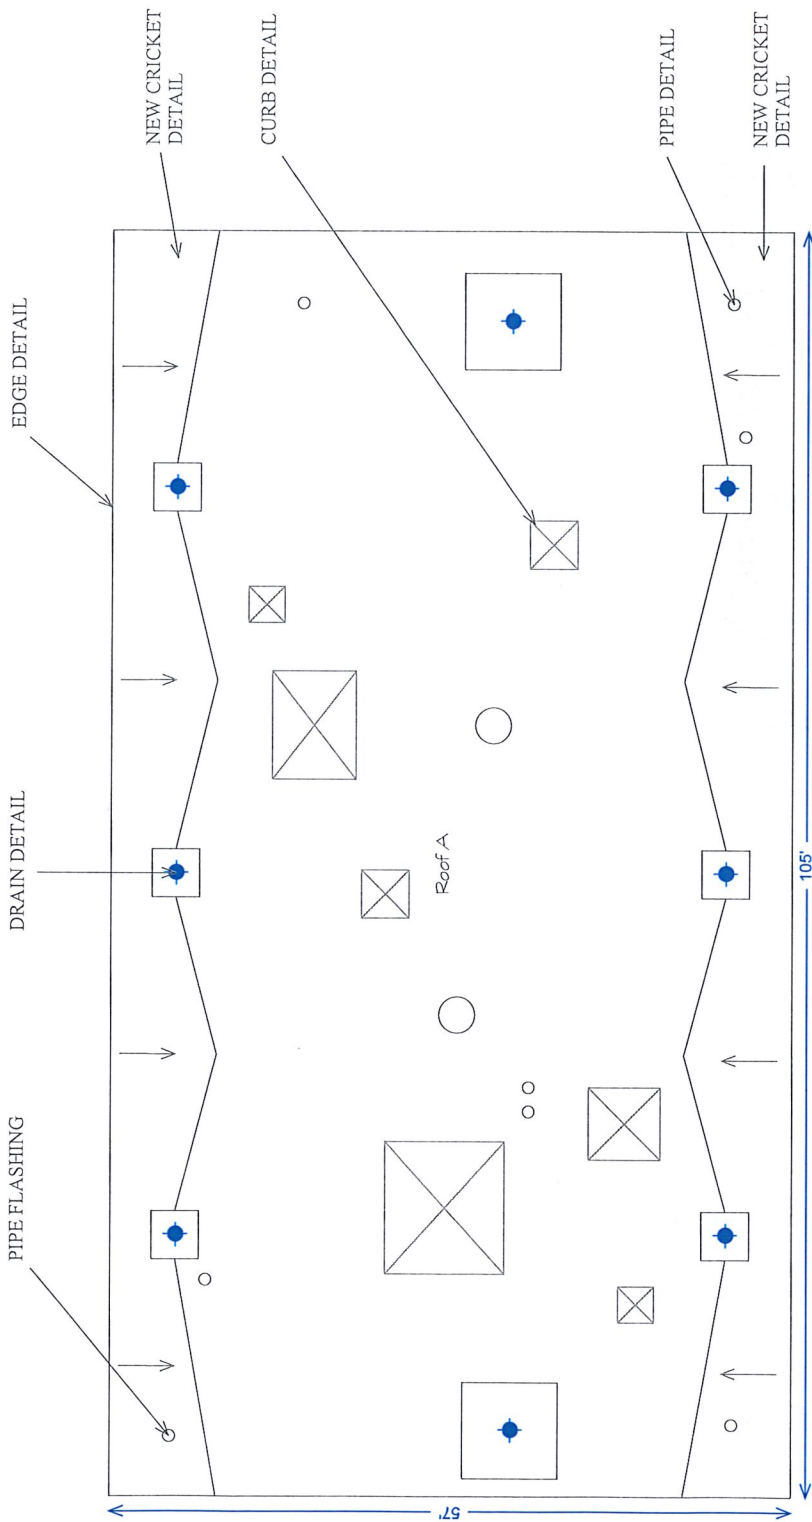

GENERAL NOTES:
 INSTALL ADDITIONAL WOOD BLOCKING AS REQUIRED ALONG PERIMETER
 SUMP ALL DRAINS 4' X 4'
 SUMP 2 DRAINS ON EACH END 8' X 8'
 REPOINT CHIMNEY AS REQUIRED (UNIT PRICE)
 RAISE CURBS AS REQUIRED WITH ADDITIONAL WOOD BLOCKING

The dimensions and square footage on these drawings are calculated to be within 3-7% of the actual field dimensions. These dimensions are for estimation purposes only and should not be used bidding purposes. Actual dimensions and penetrations can only be determined by measuring the physical structure in the field using proper measuring tools.

Takeoff Record - 2-ALL ROOFS

Name	Area	Length	Count
Group 1			
Roof A			
Flat Roof	5985.00	324.00	4
Curb	358.00	138.00	6
Stack	104.00	70.00	16
Drain (Existing)			3

