

ASDRC

April 18, 2023 Meeting

Herbert T Clark House

45 Canione Rd


Hill and Dale Garden Club  
proposes a new tree garden  
near the entrance to the  
congregate living area on the  
west side of the walkway.





- Legend**
- Property Line
  - Address Points
  - Street Centerlines
    - State Highway
    - Secondary Roads
  - Parcels
    - Parcel
    - ▣ Condominium

1: 2,327

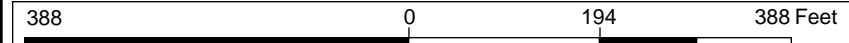


This map is a user generated static output from an Internet mapping site and is for reference only. Property boundaries and other data layers that appear on this map may or may not be accurate, current, or otherwise reliable. The Town of Glastonbury and the mapping companies assume no legal responsibility for the information contained in this data.

THIS MAP DOES NOT REPRESENT A LEGAL BOUNDARY DETERMINATION.

**Notes**  
Enter Map Description

DEEPROOT TREE ROOT BARRIER OR SIMILAR  
TO BE INSTALLED AT TREES PLANTED  
5FT OR CLOSER TO ANY WALKWAY  
TO ELIMINATE ANY ROOT ISSUES WITH WALKWAYS

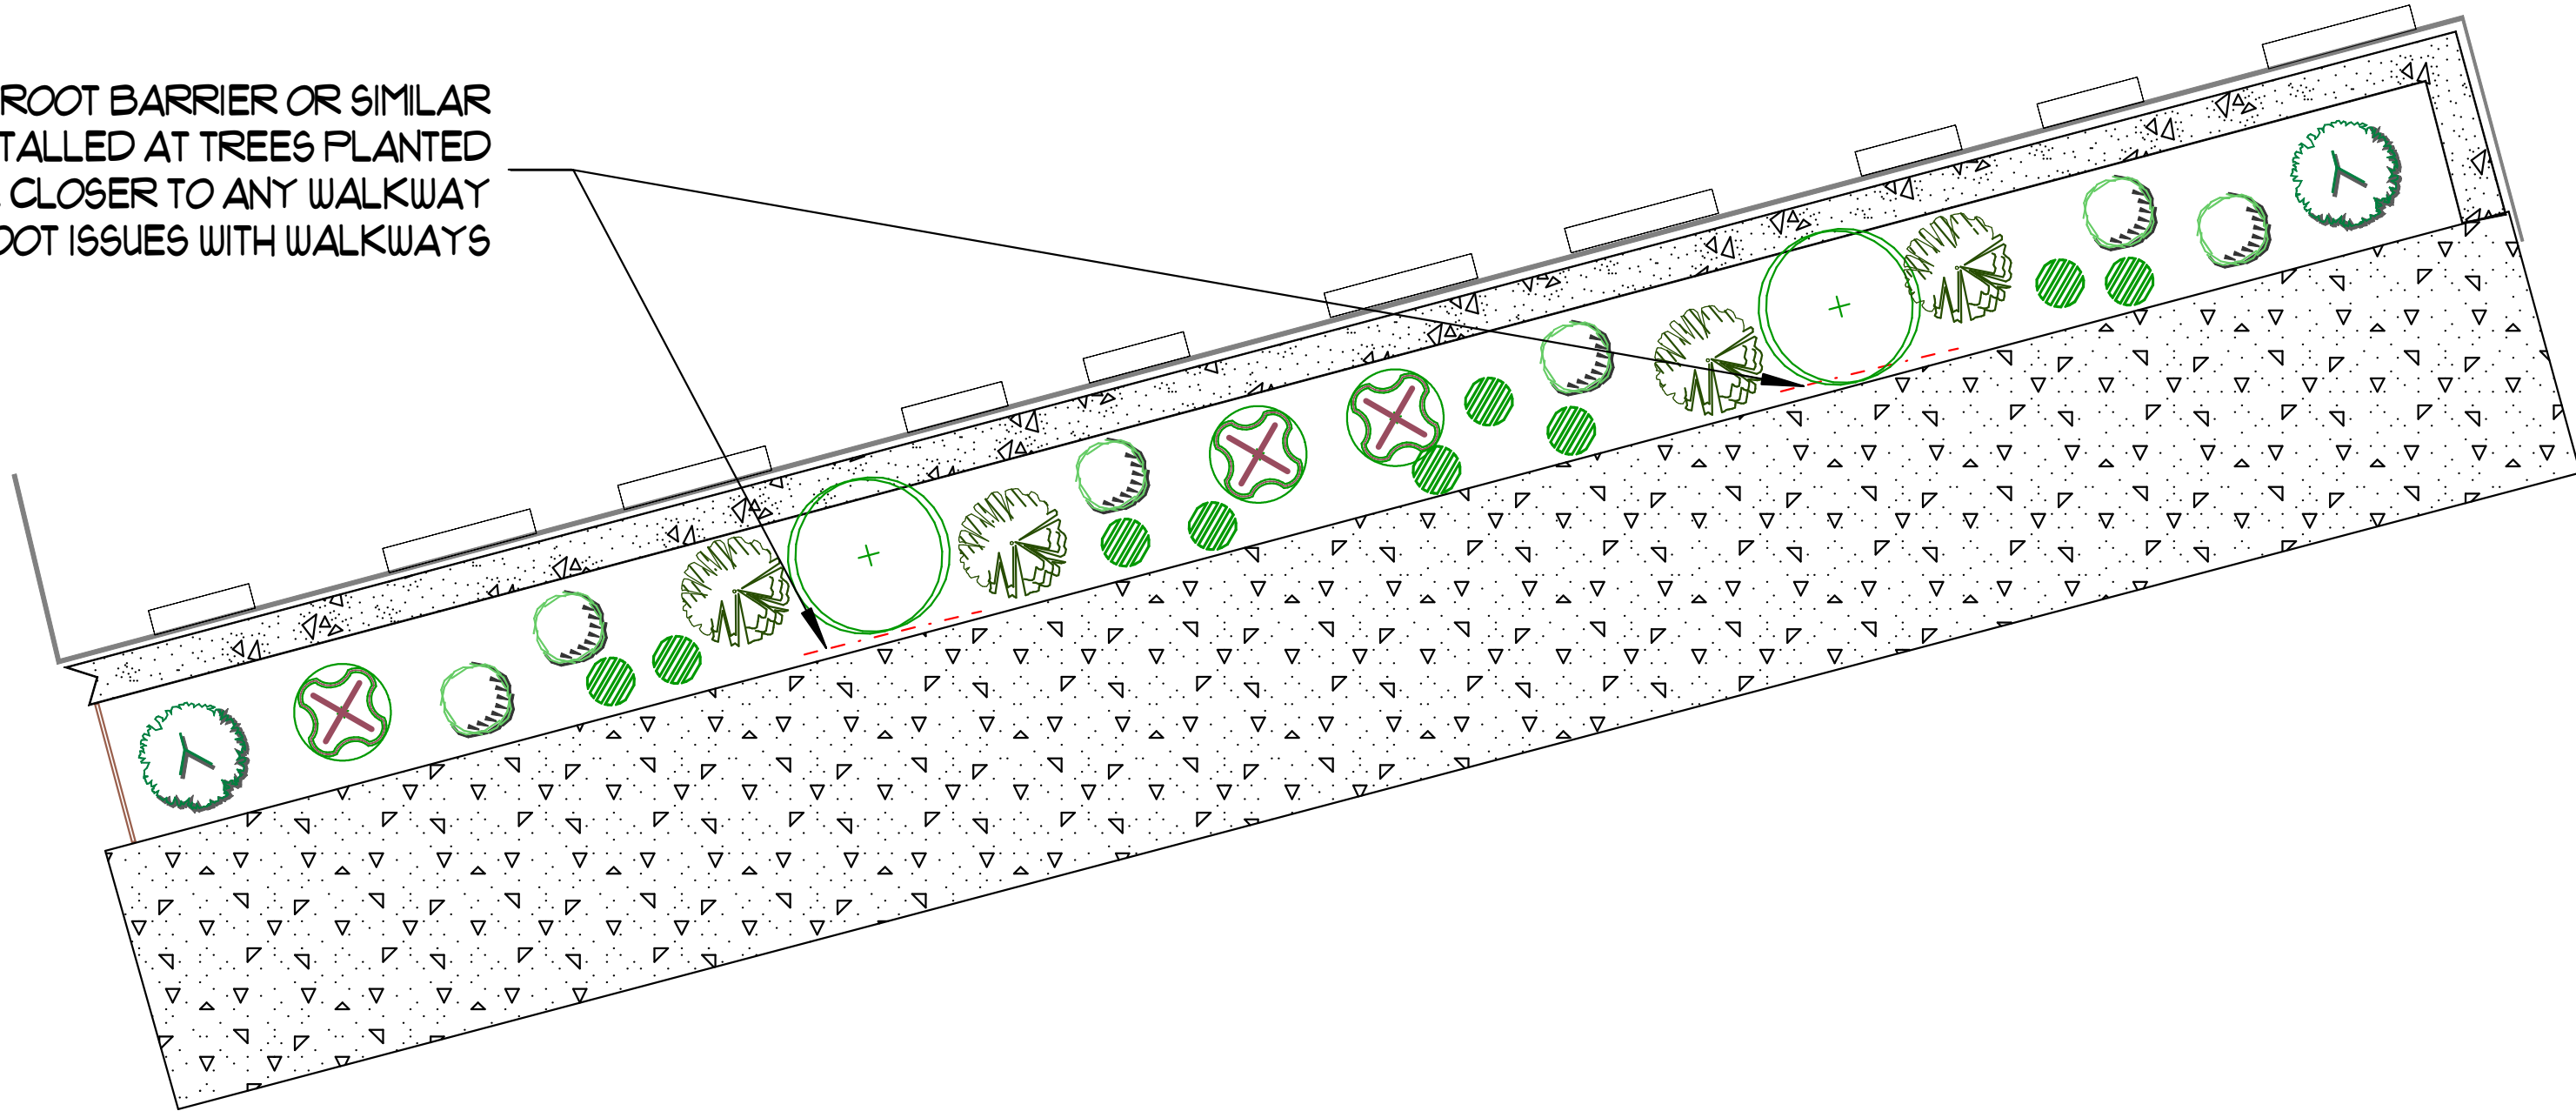

PROJECT LOCATION



### LEGEND

COMMON NAME	QTY	BOTANICAL NAME	SIZE
FLOWER, GRASS			
PURPLE LOVE GRASS	9	ERAGROSTIS SPECTABILIS	1 GAL
SHRUB, DECIDUOUS			
VIBURNUM, BRANDY WINE	3	VIBURNUM P.T. BRANDY WINE	3 GAL.
SHRUB, EVERGREEN BROADLEAF			
AZALEA AUTUMN CARNATION	6	AZALEA ENCORE 'ROBLEC' AUTUMN CARNATION	3 GAL.
HOLLY, BLUE PRINCESS	2	ILEX X MESERVEAE 'BLUE PRINCES'	5 GAL.
SHRUB, EVERGREEN CONIFER			
JUNIPER, BLUEBERRY DELIGHT	4	JUNIPERUS COMMUNIS "AMIDAK"	2 GAL.
TREE, DECIDUOUS			
BEECH, RED OBELISK	2	FAGUS SYLVATICA 'RED OBELISK	TBD

Revision #: Main Ent.

Scale:

Landscape Plan: 43/45 Canione Rd

Landscape Design by: Jarrod Sansoucy

Date: 3/13/2023

1/8" = 1'

Herbert T Clark House

General Landscaping LLC