
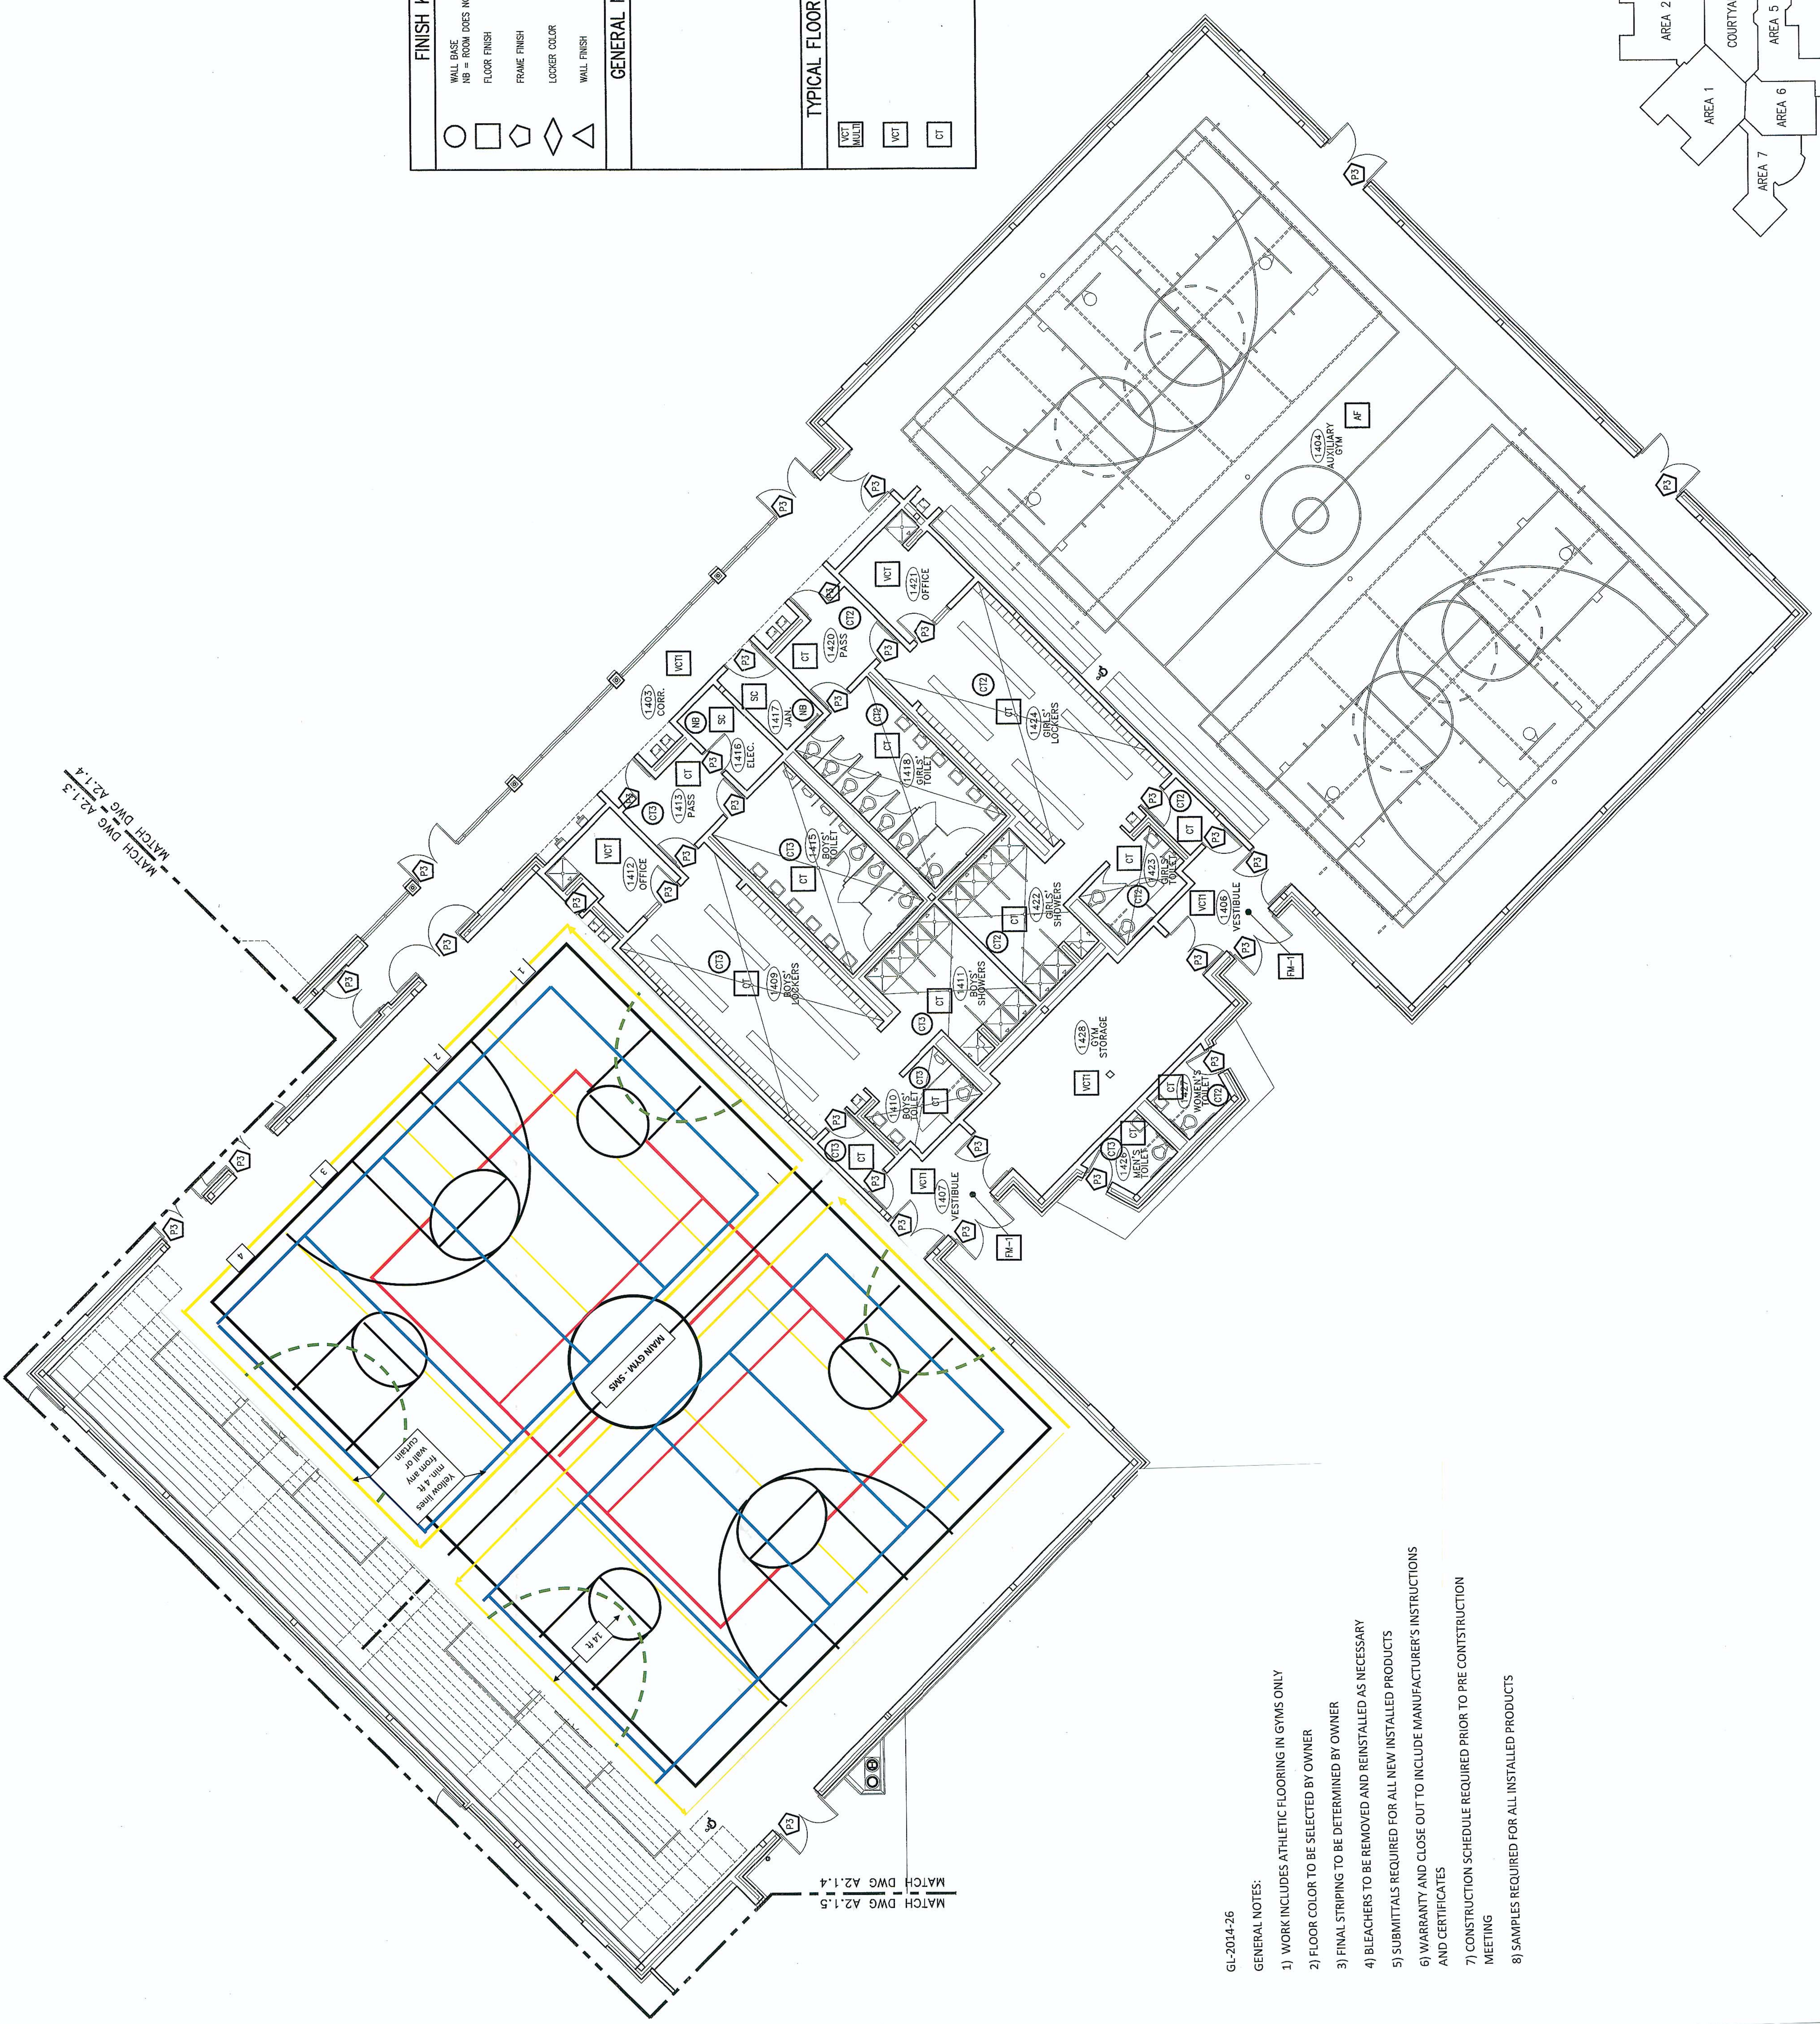


FINISH KEY		
○	WALL BASE	
□	ROOM DOES NOT RECEIVE WALL BASE	
◻	FLOOR FINISH	
◊	FRAME FINISH	
◇	LOCKER COLOR	
△	WALL FINISH	
GENERAL NOTES		
TYPICAL FLOOR PATTERNS		
VT	VT	OT
MULTI	VT	OT

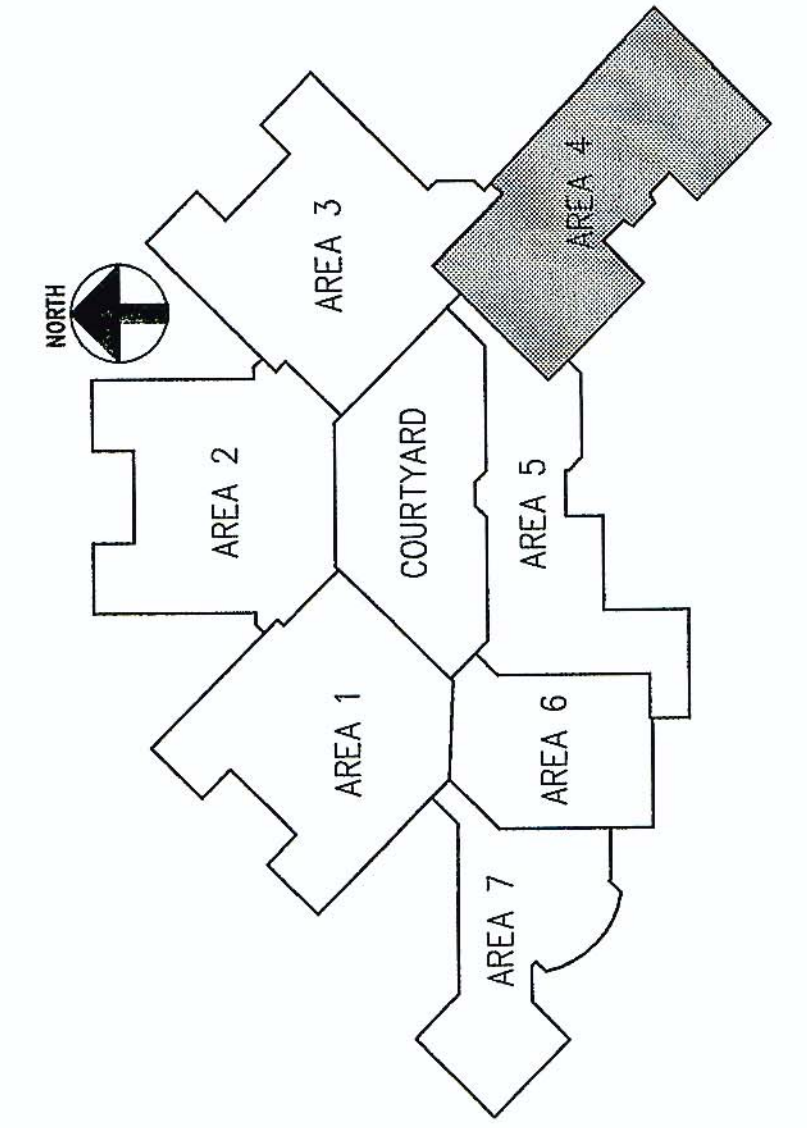

MATCH DWG A2.1.4
MATCH DWG A2.1.3

MATCH DWG A2.1.5
MATCH DWG A2.1.4

- GI-2014-26
- GENERAL NOTES:
- 1) WORK INCLUDES ATHLETIC FLOORING IN GYMS ONLY
 - 2) FLOOR COLOR TO BE SELECTED BY OWNER
 - 3) FINAL STRIPING TO BE DETERMINED BY OWNER
 - 4) BLEACHERS TO BE REMOVED AND REINSTALLED AS NECESSARY
 - 5) SUBMITTALS REQUIRED FOR ALL NEW INSTALLED PRODUCTS AND CERTIFICATES
 - 6) WARRANTY AND CLOSE OUT TO INCLUDE MANUFACTURER'S INSTRUCTIONS AND CERTIFICATES
 - 7) CONSTRUCTION SCHEDULE REQUIRED PRIOR TO PRE CONSTRUCTION MEETING
 - 8) SAMPLES REQUIRED FOR ALL INSTALLED PRODUCTS