



SCALE IN FEET

PROJECT NO. C1108
DRAWN BY: J. SPINALE

CONSTRUCTION PLAN
SINGLE LANE ROUNDABOUT WITH OPTION
FOR FUTURE TWO-LANE ROUNDABOUT

TOWN OF GLASTONBURY
HEBRON AVENUE ROUNDABOUTS

Tight & Bond
www.tightandbond.com
215 Court Street
Middletown, CT 06457
(860) 754-4766






NOT FOR CONSTRUCTION

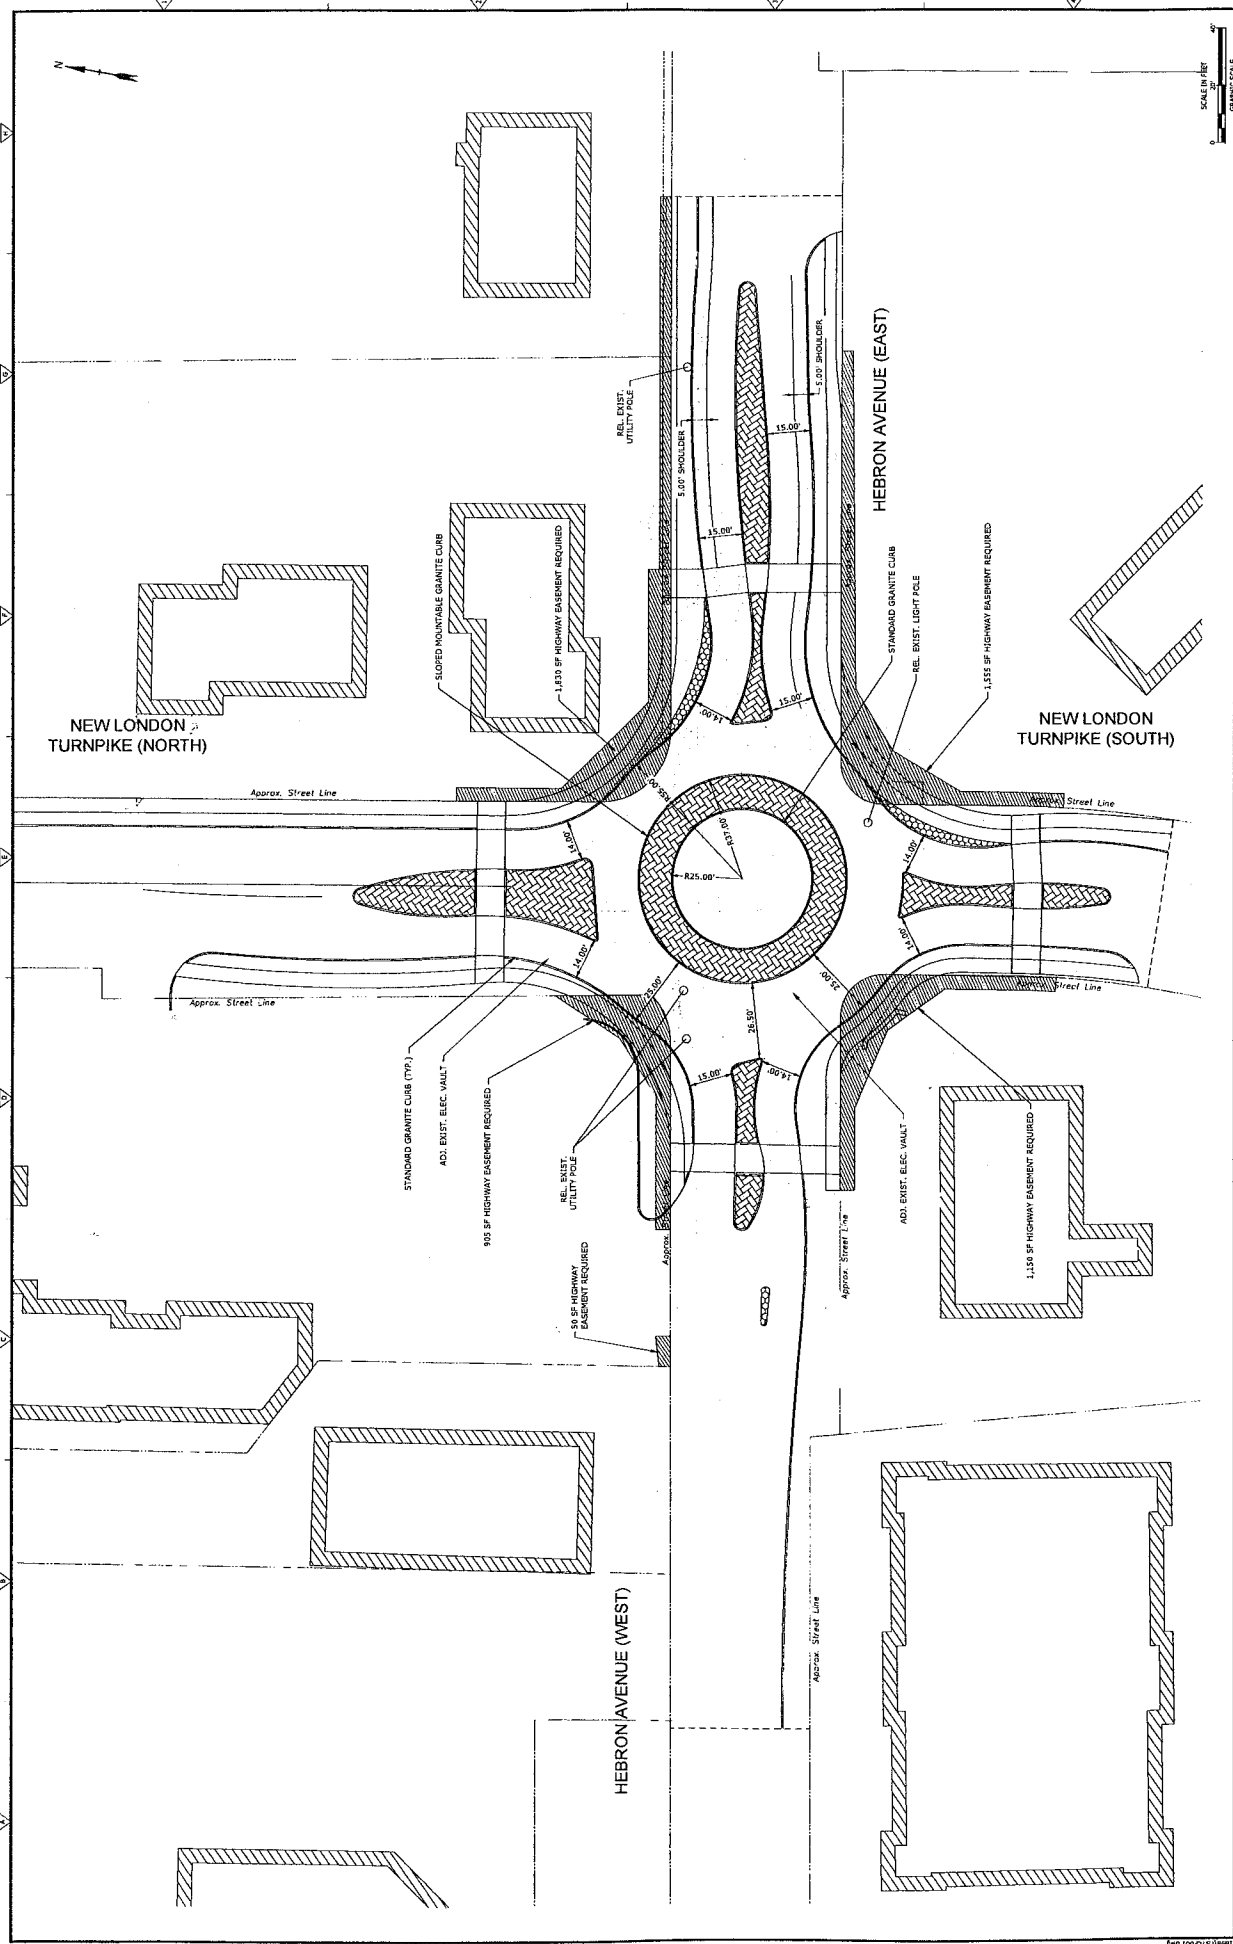

