


**PHASE 3, STAGE 2B WORK ACTIVITIES**

1. LOTCIP PROJECT (LOTCIP 0053-001) SHALL CLOSE HEBRON AVENUE EASTBOUND AT NEW LONDON TPKE.
2. CONSTRUCT EASTBOUND APPROACH AND WEST LEG PORTIONS OF CROSSWALK AND SPLITTER ISLAND ON HEBRON AVENUE. MAINTAIN TWO-WAY TRAFFIC ON HOUSE STREET.
3. MAINTAIN ACCESS TO ALL DRIVEWAYS AND ADJACENT BUSINESSES ON HEBRON AVENUE.

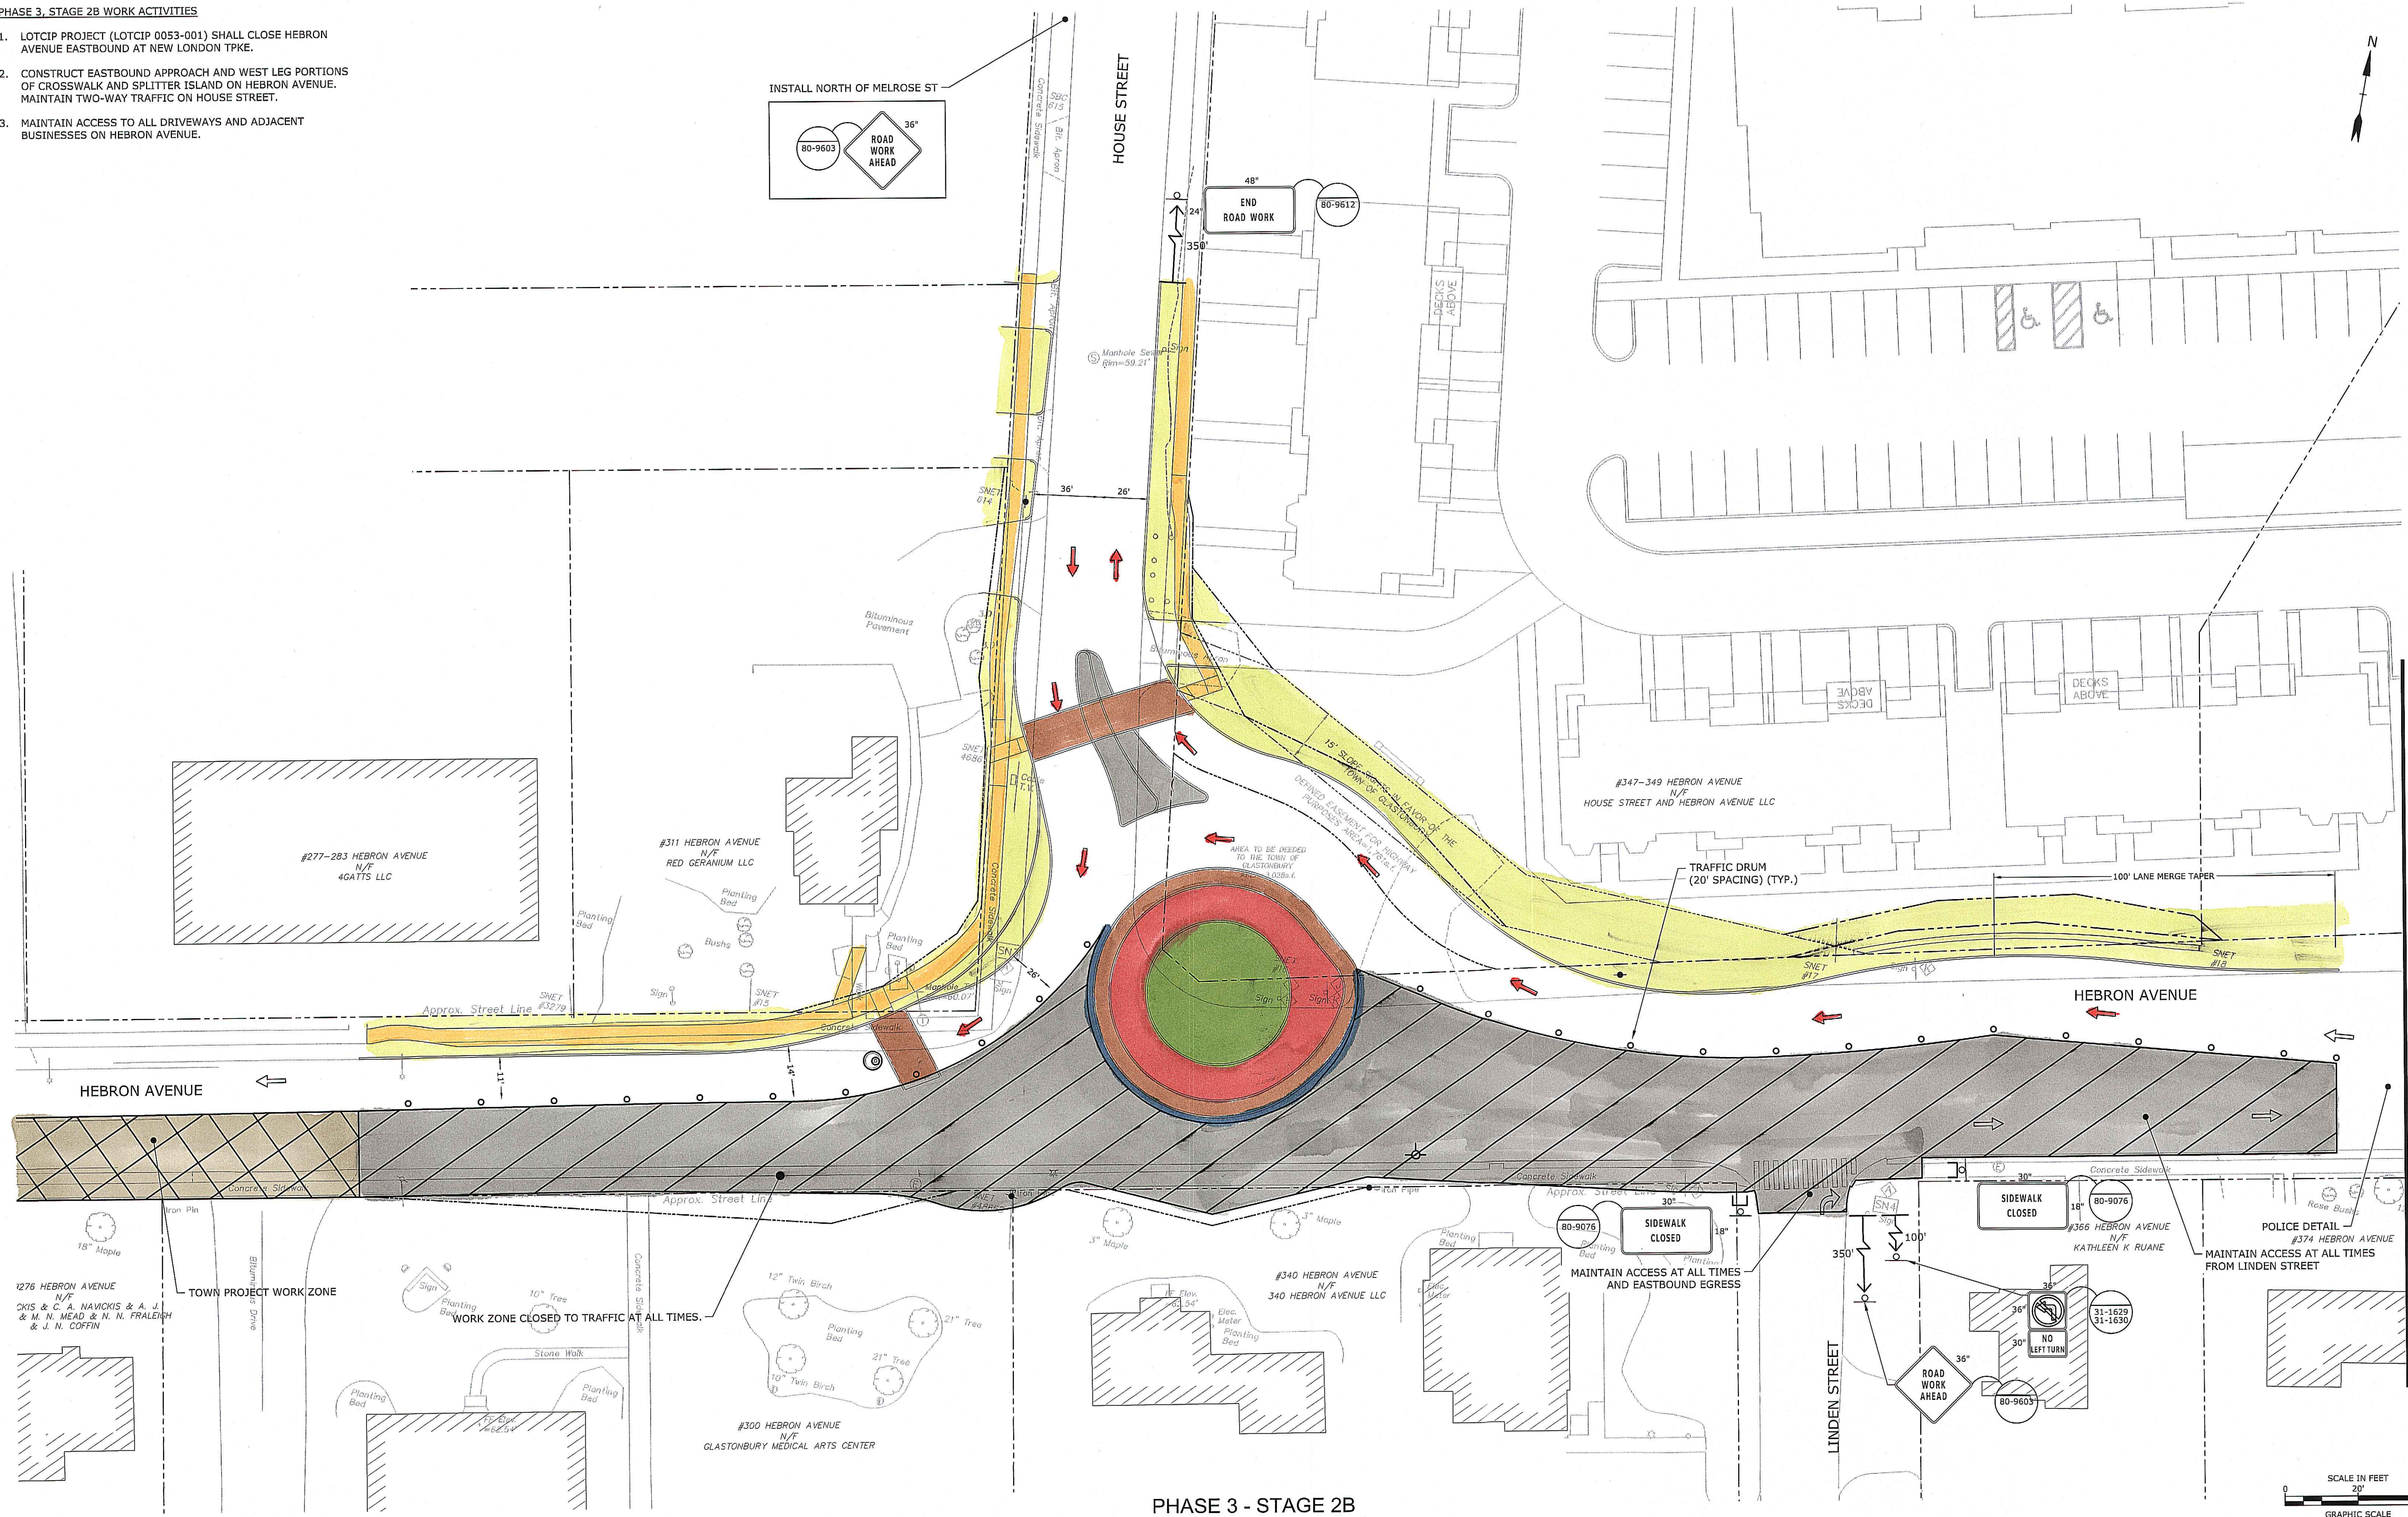

PHASE 3 - STAGE 2B

SCALE IN FEET  
20' 40'  
GRAPHIC SCALE

REV. NO.	DATE	DRWN	CHKD	REMARKS

DESIGNED BY: TJW  
 DRAWN BY: TJW  
 SHEET CHK'D BY: COG  
 CROSS CHK'D BY:  
 APPROVED BY:  
 DATE: NOV 7, 2017

**CDM Smith**  
 111 Founders Plaza, Suite 1600  
 East Hartford, CT 06108  
 Tel: (860) 529-7615

**Tighe & Bond**  
 www.tighebond.com  
 213 Court Street  
 Suite 900  
 Middletown, CT 06457  
 (860) 704-4760

TOWN OF GLASTONBURY, CONNECTICUT  
 INTERSECTION IMPROVEMENT  
**HEBRON AVENUE ROUNDABOUT:  
 HOUSE STREET**

TEMPORARY TRAFFIC CONTROL PLAN -  
 PHASE 3 - STAGE 2B



STATE PROJECT NO. 0053-0193  
 FILE NAME: CL108-C-401-MPT.dwg  
 SHEET NO.  
**TC-8**

ALL RIGHTS RESERVED. THESE CONDITIONS AND DESIGN PROVIDED BY PROFESSIONAL SERVICE INCORPORATED HEREIN, ARE THE PROPERTY OF CDM SMITH AND ARE NOT TO BE USED, IN WHOLE OR PART, FOR ANY OTHER PROJECT WITHOUT THE WRITTEN AUTHORIZATION OF CDM SMITH.


PHASE 3 - STAGE 2A WORK ACTIVITIES

1. LOTCIP PROJECT (LOTICIP 0053-001) SHALL CLOSE HEBRON AVENUE EASTBOUND AT NEW LONDON TPKE.
2. MAINTAIN ONE NORTHBOUND LANE ON HOUSE ST. MAINTAIN PHASE 2 SOUTHBOUND CLOSURE.
3. CONSTRUCT NORTHERN HALF OF WESTERN LEG OF HEBRON AVENUE APPROACH, HOUSE STREET SPLITTER ISLAND, AND COMPLETE WORK IN NORTHWEST CORNER.
4. MAINTAIN ACCESS TO ALL DRIVEWAYS AND ADJACENT BUSINESSES ON HEBRON AVENUE.

INSTALL NORTH OF MELROSE ST AND PLACE BARRICADES TO CLOSE HOUSE ST SOUTHBOUND

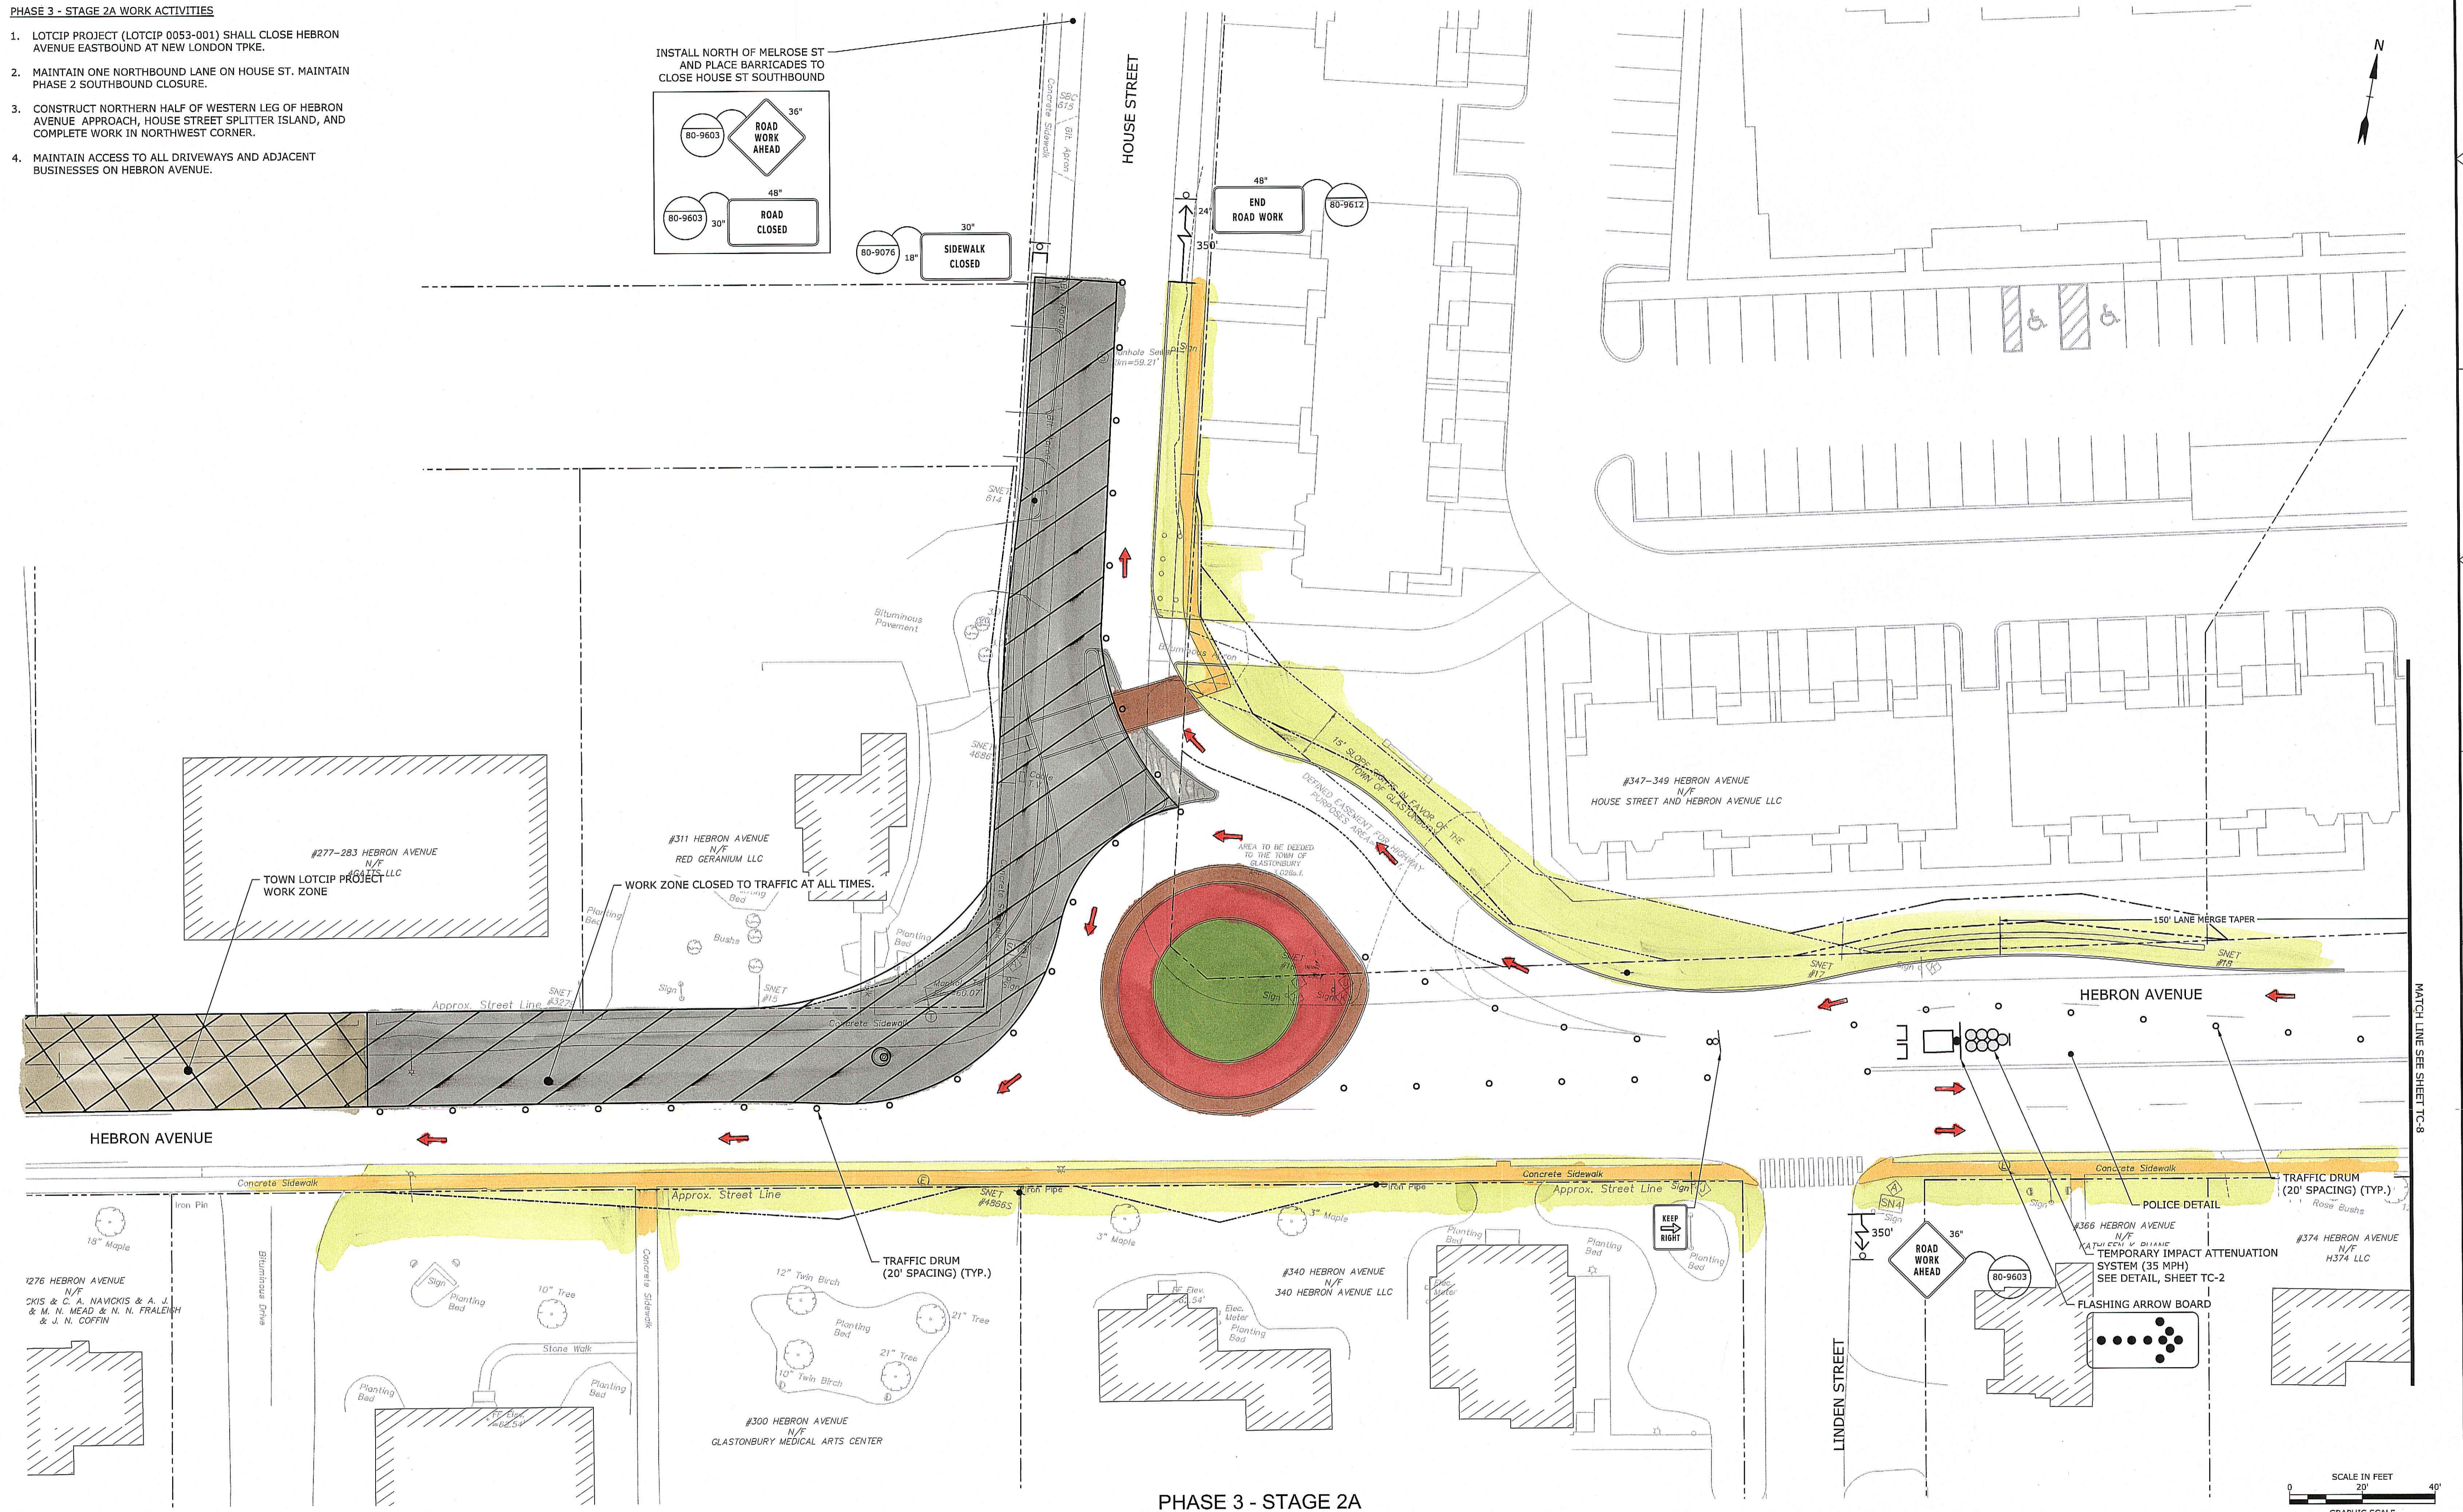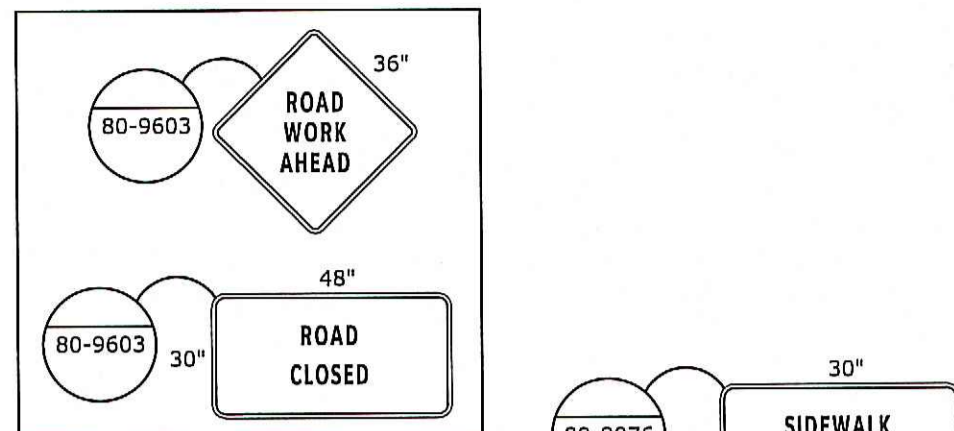

PHASE 3 - STAGE 2A

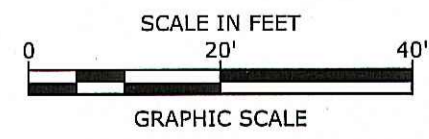

REV. NO.	DATE	DRWN	CHKD	REMARKS

DESIGNED BY: TJW  
 DRAWN BY: TJW  
 SHEET CHK'D BY: COG  
 CROSS CHK'D BY: \_\_\_\_\_  
 APPROVED BY: \_\_\_\_\_  
 DATE: NOV 7, 2017

**CDM Smith**  
 111 Founders Plaza, Suite 1600  
 East Hartford, CT 06108  
 Tel: (860) 528-7615

**Tighe & Bond**  
 www.tighebond.com  
 213 Court Street  
 Suite 900  
 Middletown, CT 06457  
 (860) 704-4760

TOWN OF GLASTONBURY, CONNECTICUT  
 INTERSECTION IMPROVEMENT  
**HEBRON AVENUE ROUNDABOUT:  
 HOUSE STREET**

TEMPORARY TRAFFIC CONTROL PLAN -  
 PHASE 3 - STAGE 2A

STATE PROJECT NO. 0053-0193  
 FILE NAME: C1108-C-401-MPT.dwg  
 SHEET NO.  
**TC-6**

THIS PLAN AND ALL RIGHTS RESERVED. THESE DOCUMENTS AND PERSONS PROVIDED BY PROFESSIONAL SERVICE, INCORPORATED HEREIN, ARE THE PROPERTY OF CDM SMITH AND ARE NOT TO BE USED, IN WHOLE OR IN PART, FOR ANY OTHER PROJECT WITHOUT THE WRITTEN AUTHORIZATION OF CDM SMITH.