


Site Plan - 2-STORY ADDITION with EXTENDED Parking (78 Spaces, Including 3 H/C)

**SPACE PLANNING/DESIGN STUDY**  
**WELLES -TURNER MEMORIAL LIBRARY**  
JULY 17, 2018


**GLASTONBURY, CT**  
TLB ARCHITECTURE, LLC • 92 WEST MAIN STREET • CHESTER, CT 06412

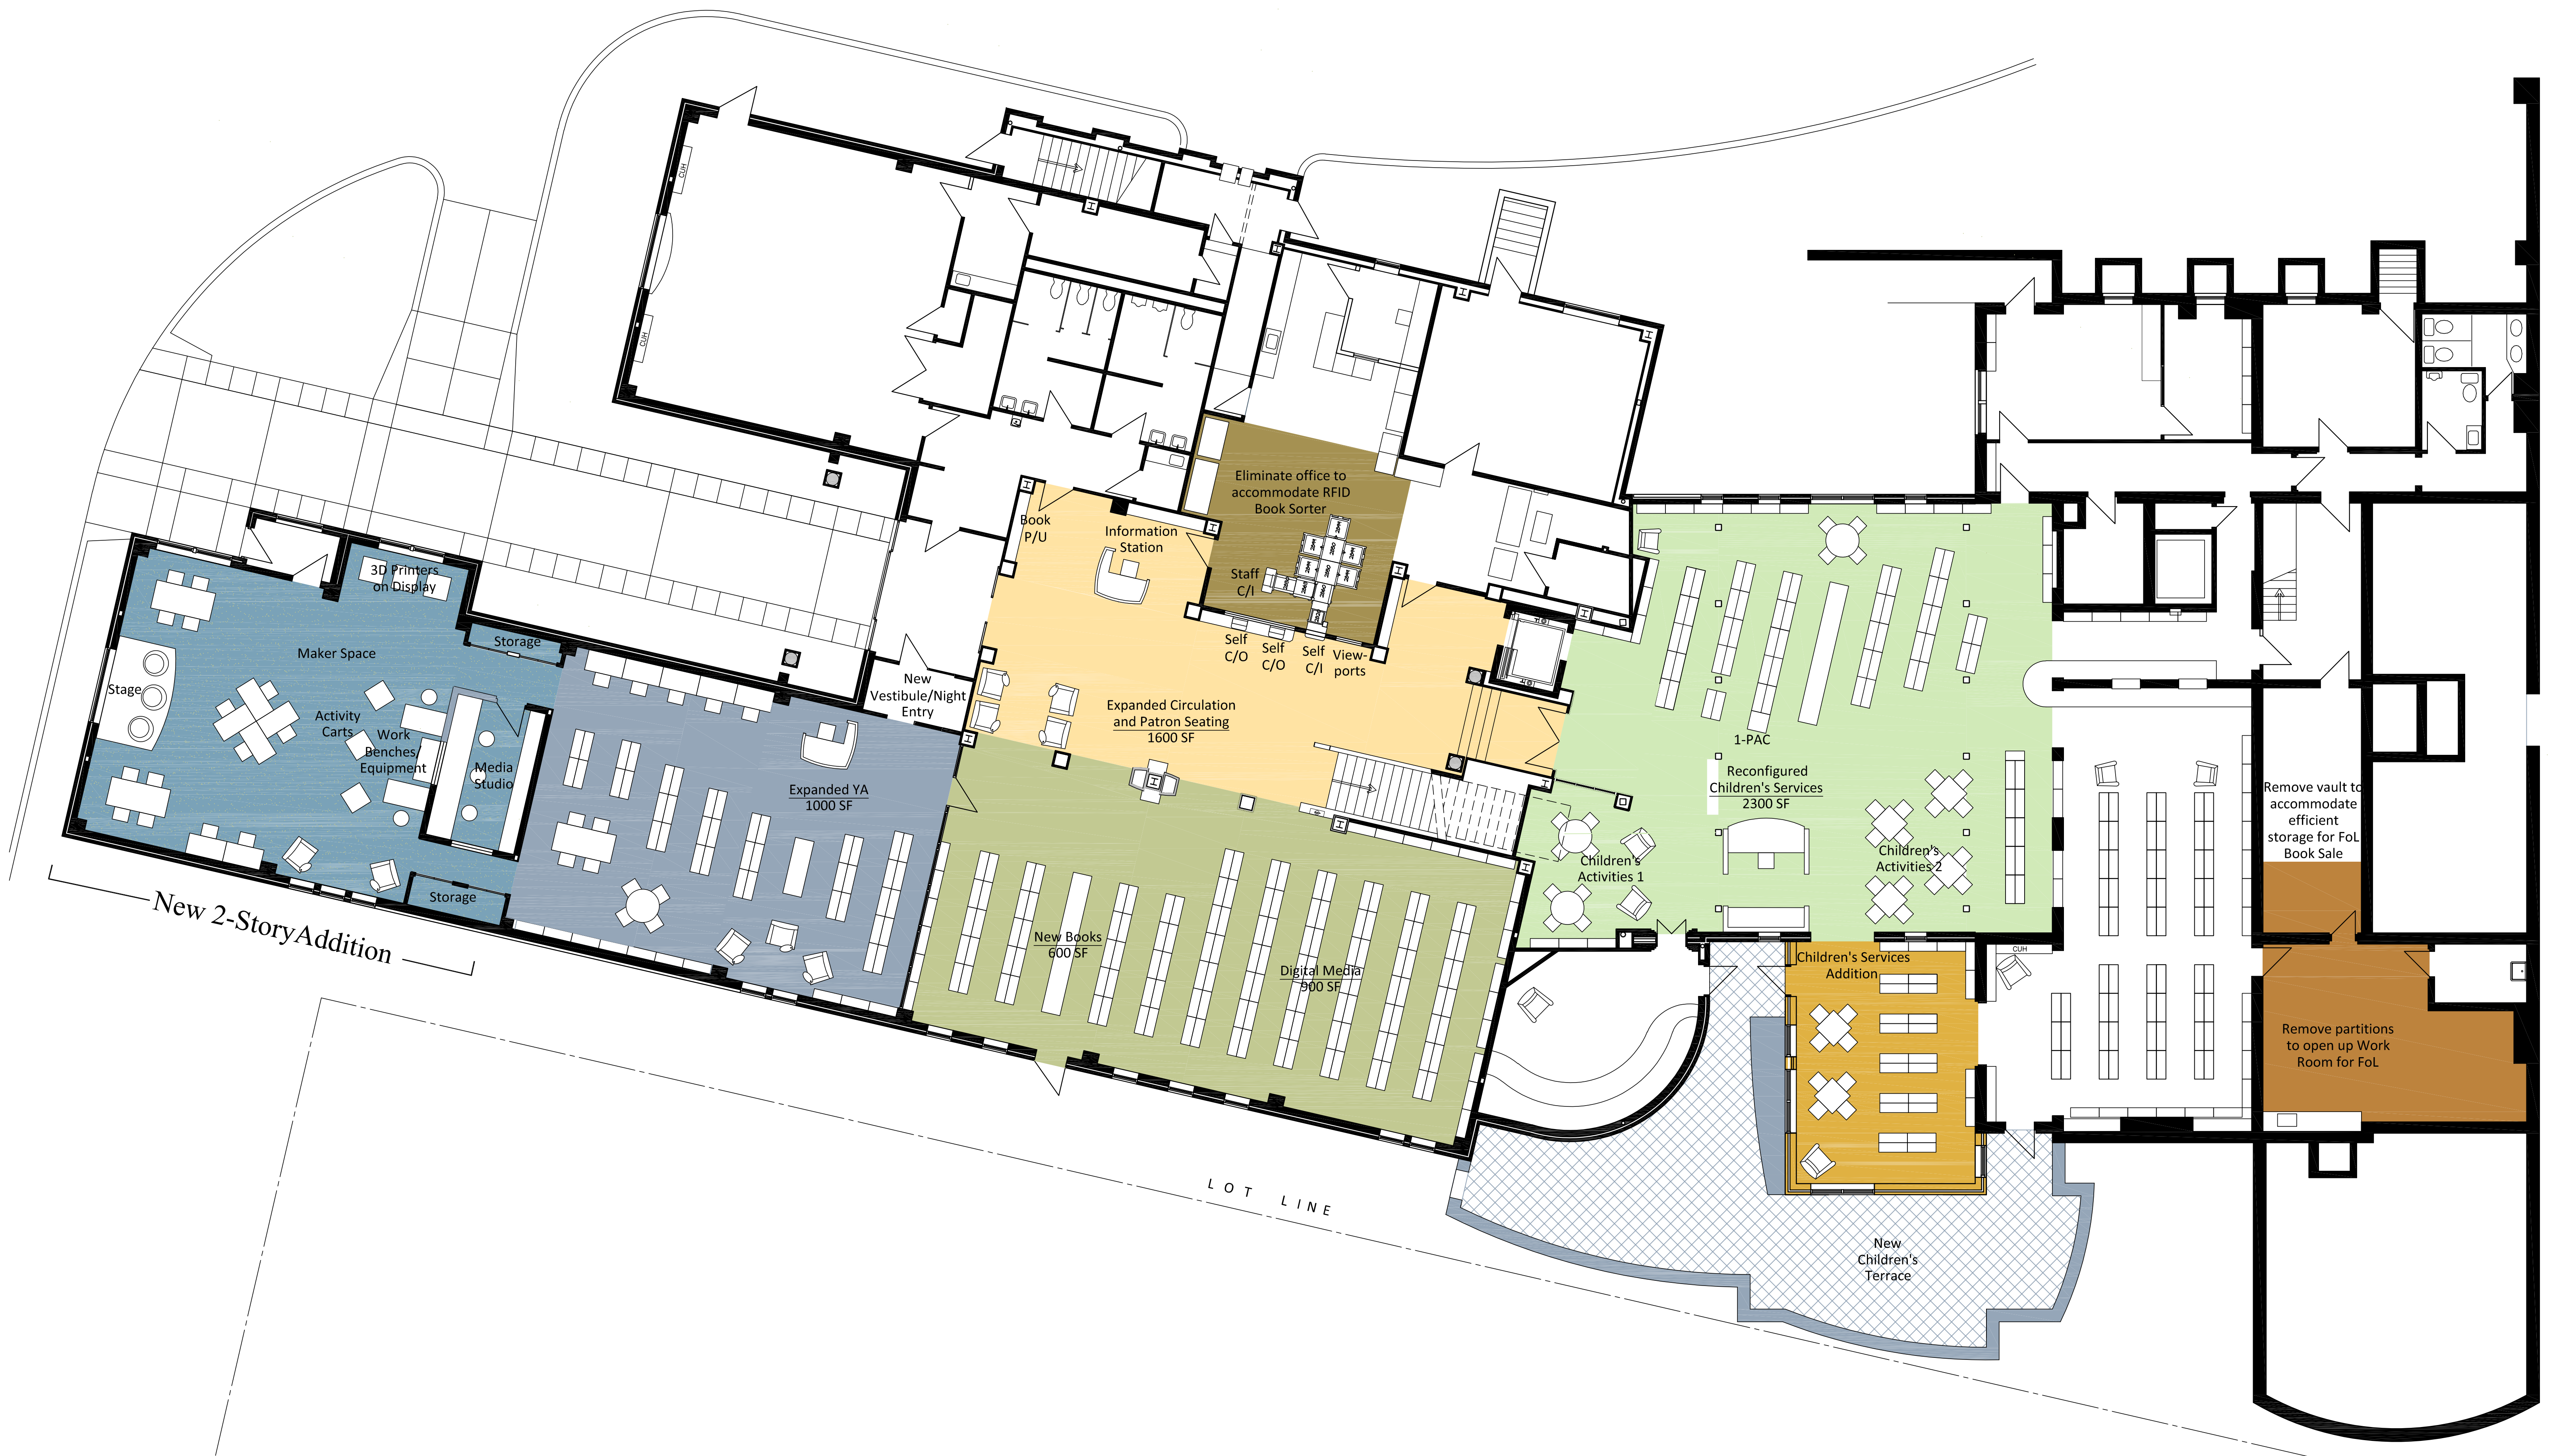

Lower Level - 2-STORY ADDITION

**SPACE PLANNING/DESIGN STUDY**  
**WELLES -TURNER MEMORIAL LIBRARY**  
 JULY 17, 2018


**GLASTONBURY, CT**  
 TLB ARCHITECTURE, LLC • 92 WEST MAIN STREET • CHESTER, CT 06412

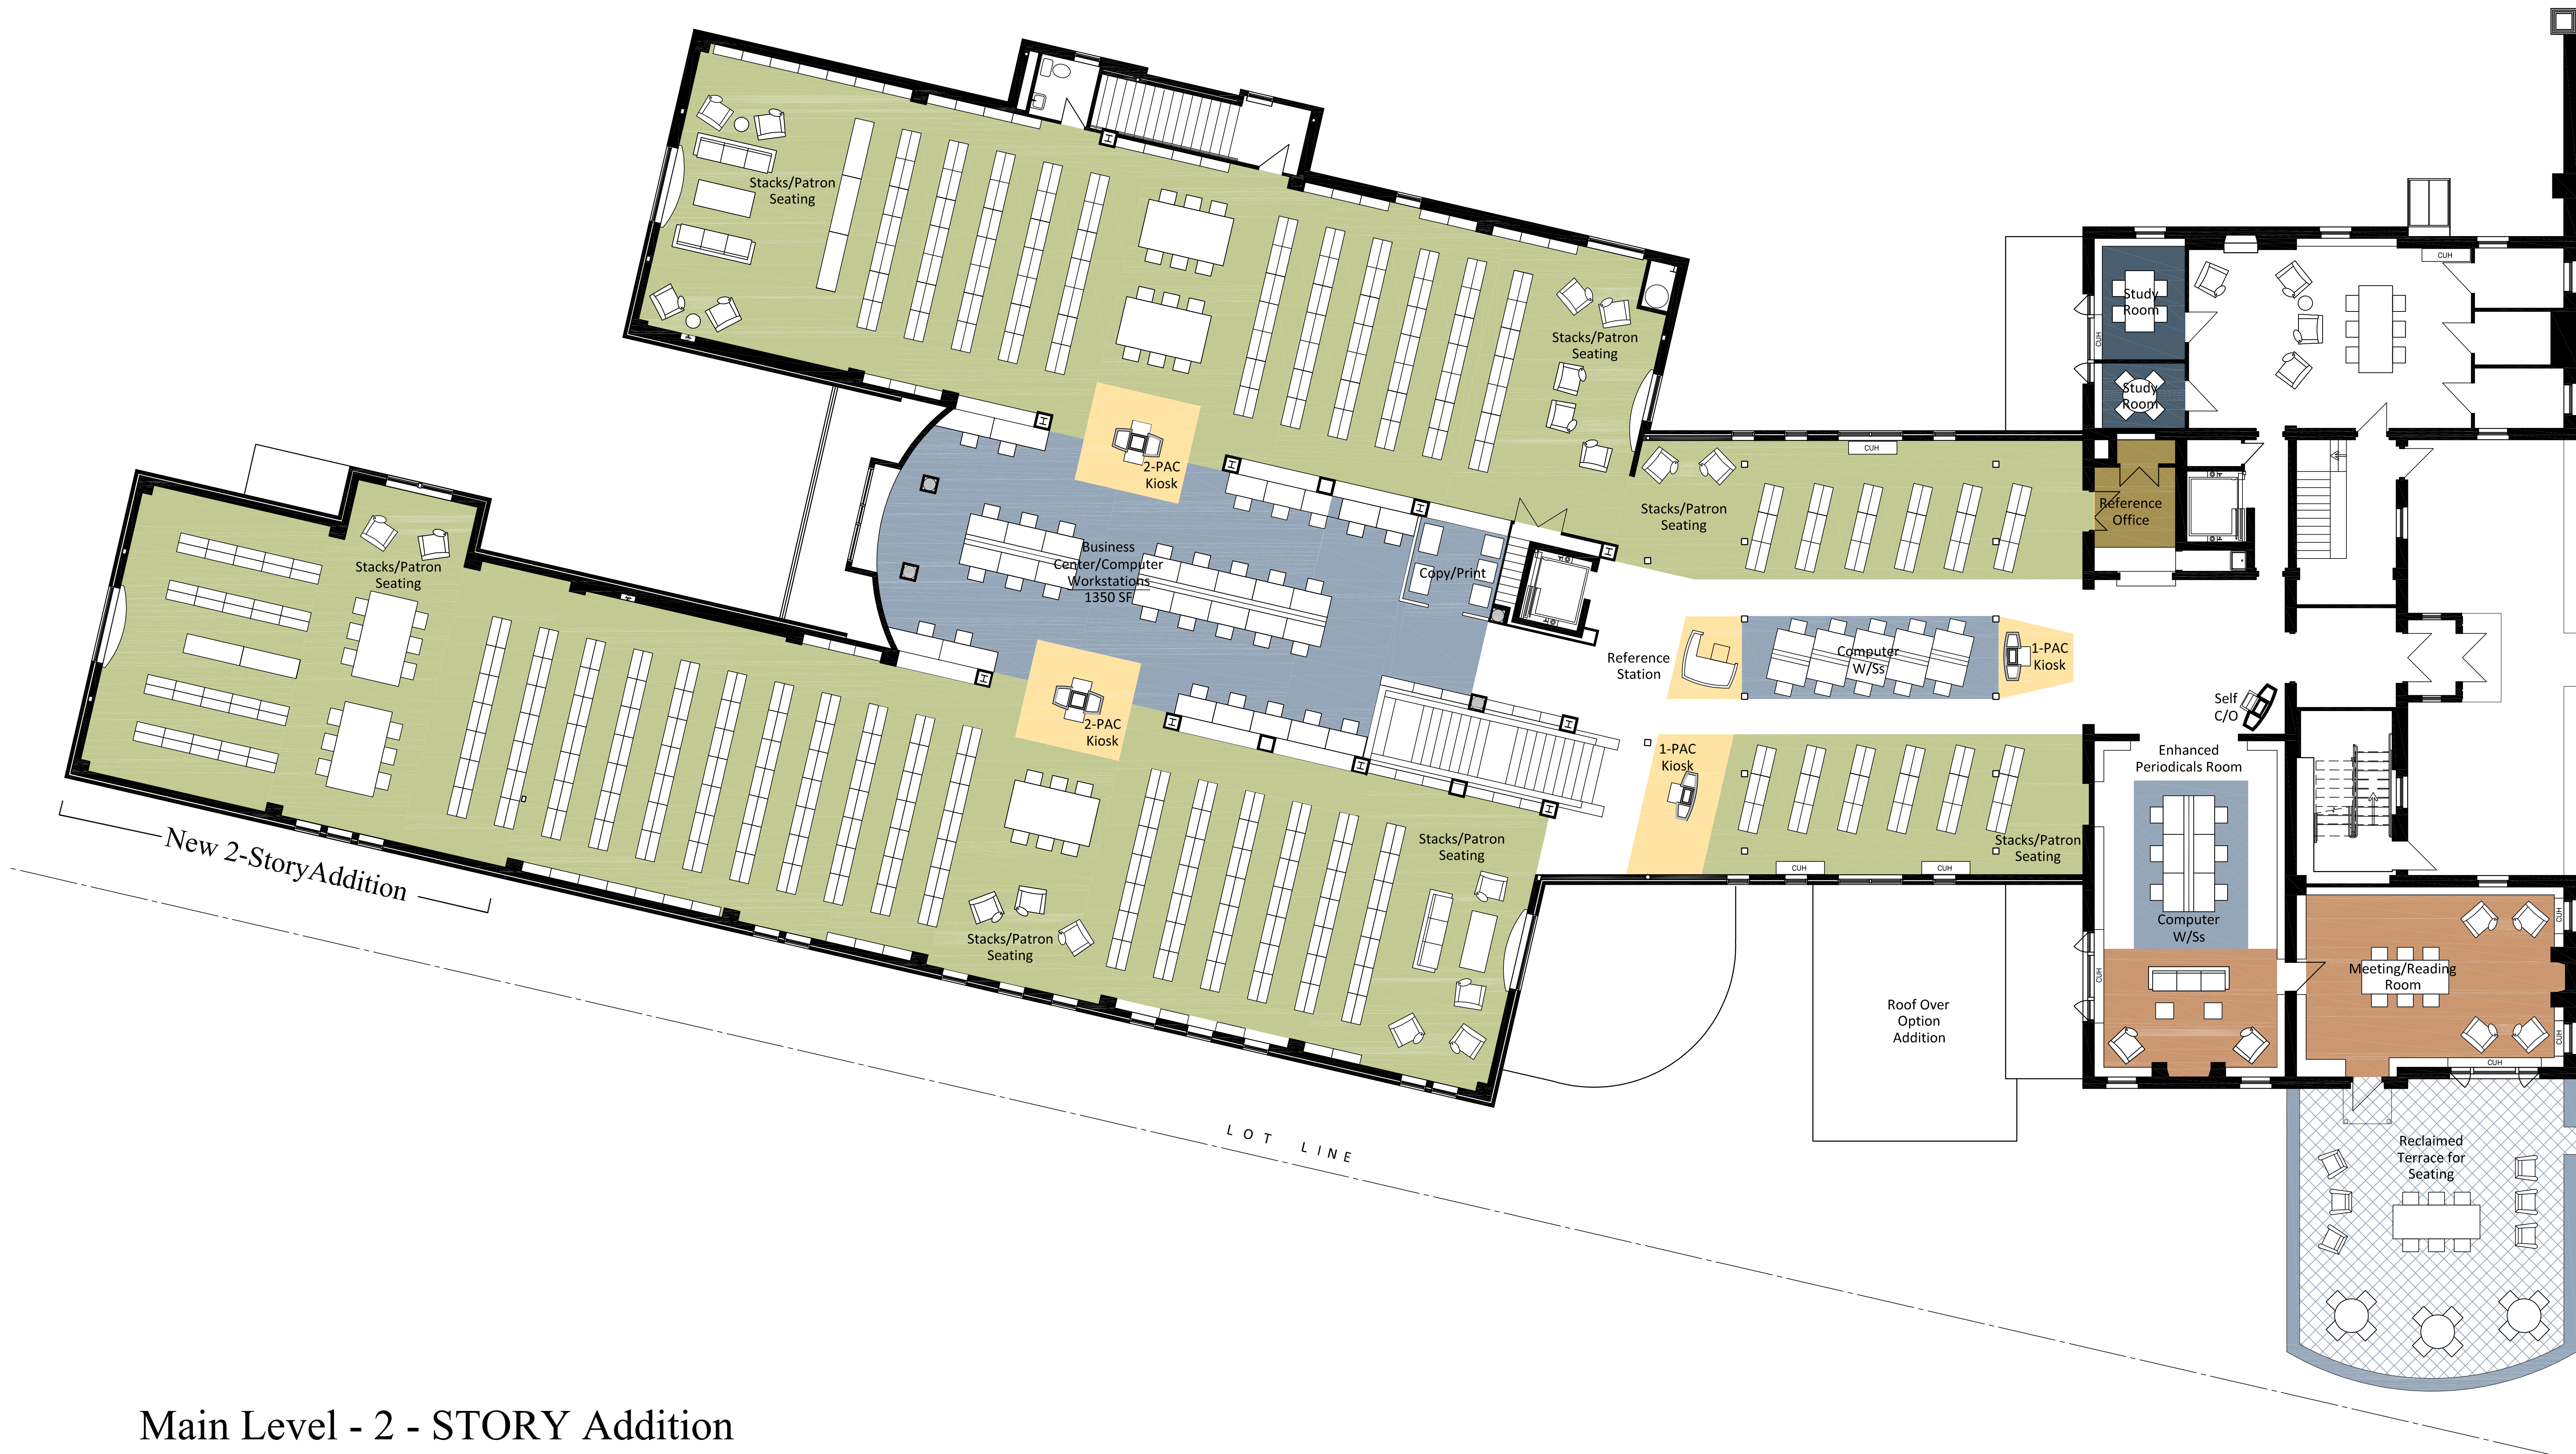

Main Level - 2 - STORY Addition

**SPACE PLANNING/DESIGN STUDY**  
**WELLES - TURNER MEMORIAL LIBRARY**  
 JULY 17, 2018

**GLASTONBURY, CT**  
 TLB ARCHITECTURE, LLC • 92 WEST MAIN STREET • CHESTER, CT 06412

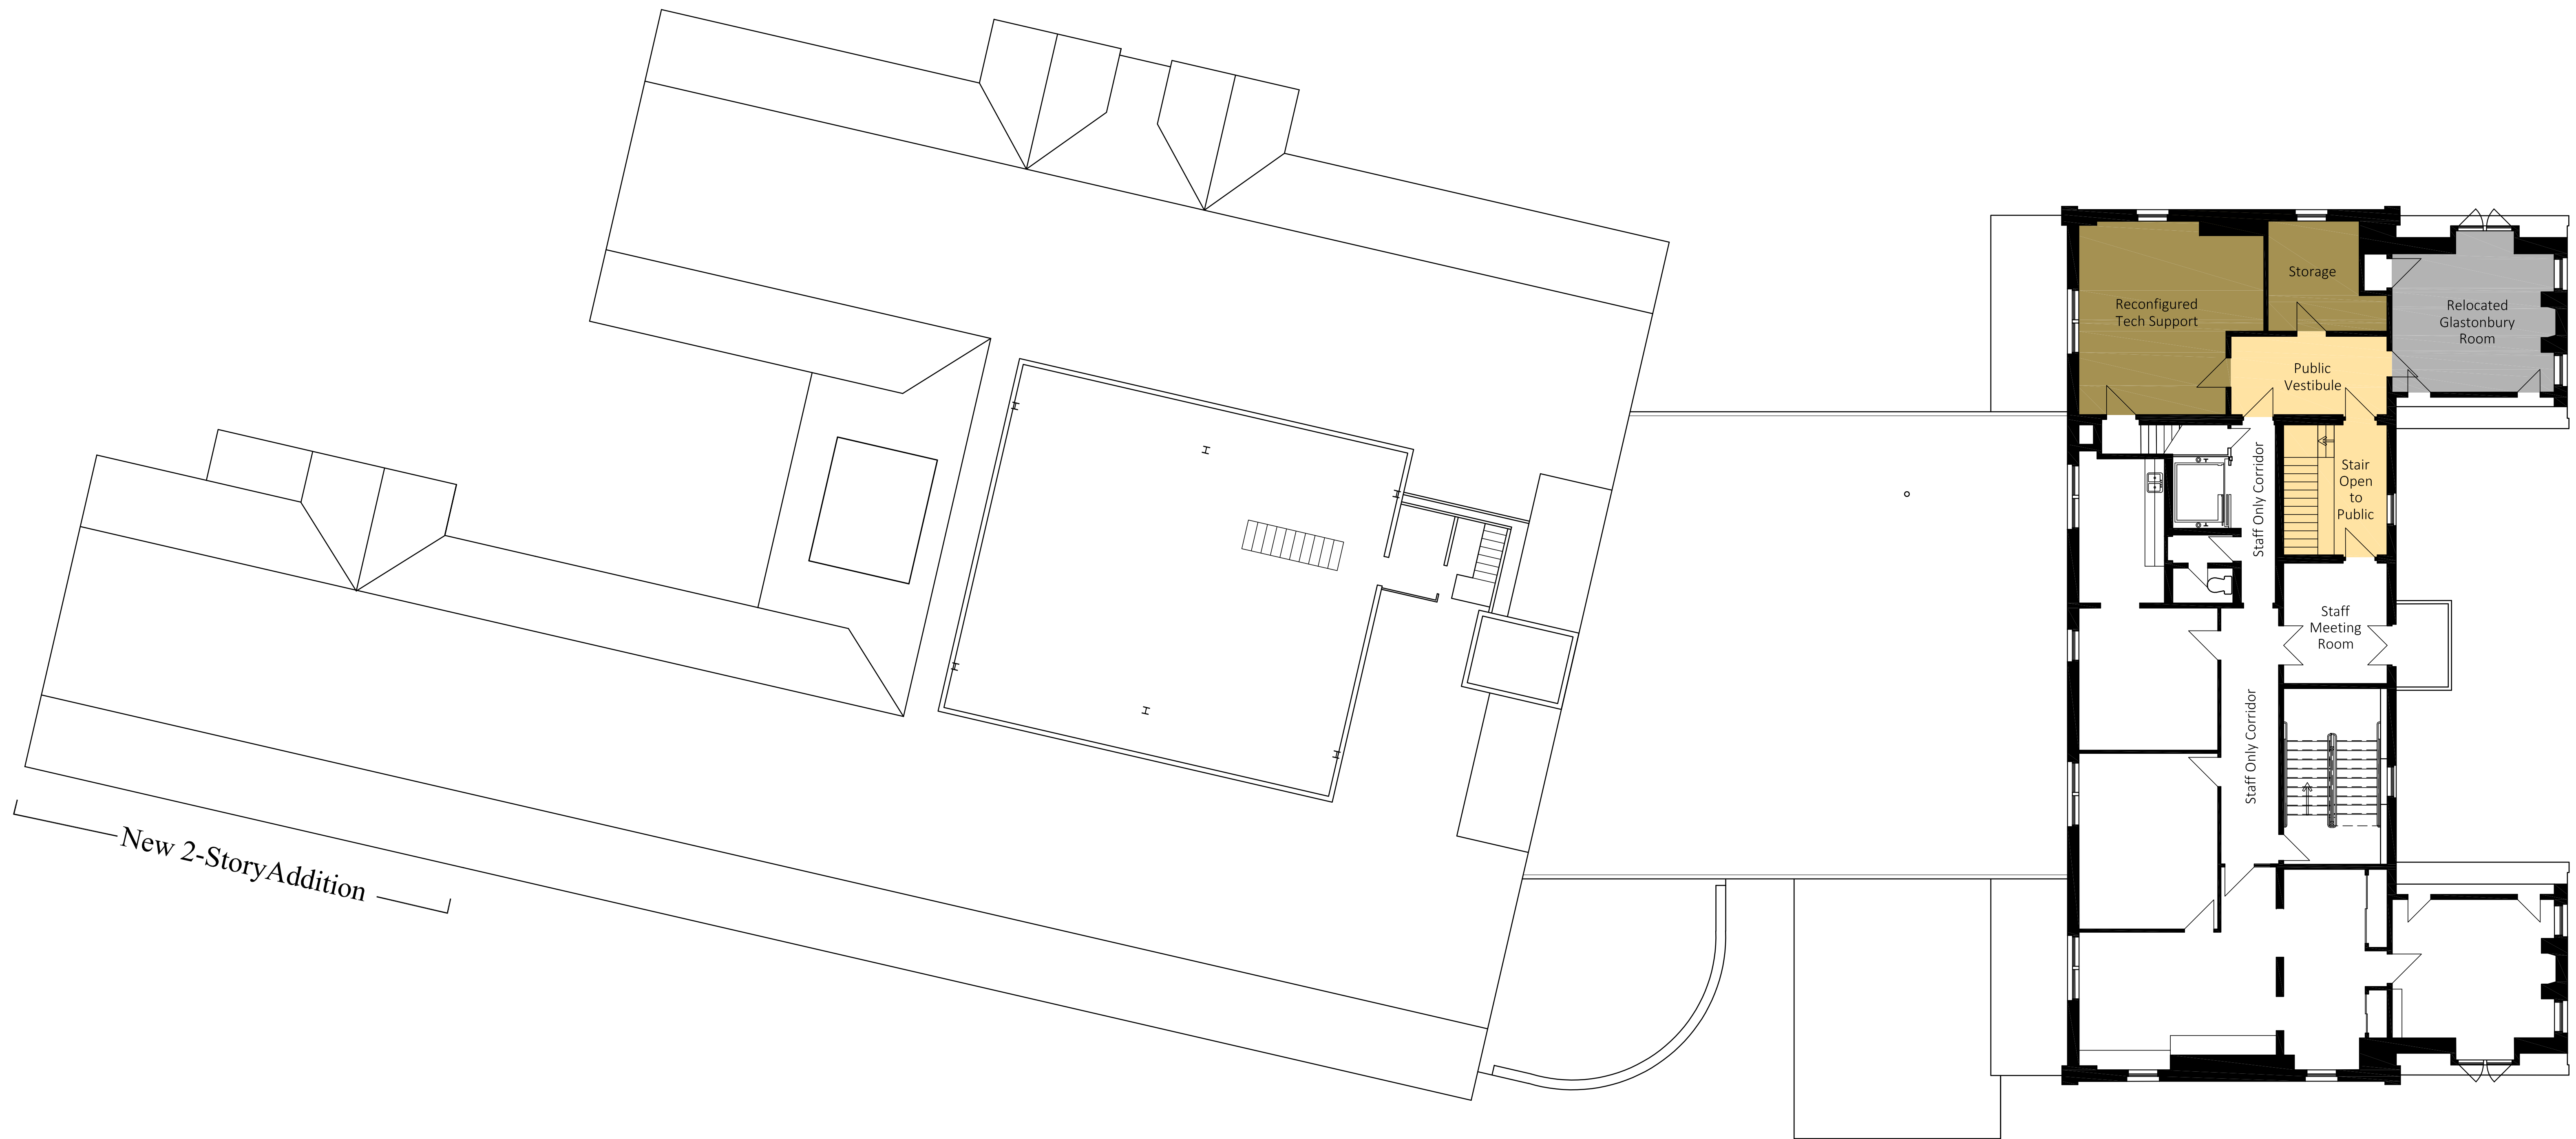

Upper Level - 2-STORY Addition

**SPACE PLANNING/DESIGN STUDY**  
WELLES - TURNER MEMORIAL LIBRARY  
JULY 17, 2018

**GLASTONBURY, CT**  
TLB ARCHITECTURE, LLC • 92 WEST MAIN STREET • CHESTER, CT 06412