


# STATE PROJECT NO. 53-190 NAUBUC AVENUE COLOR PLAN

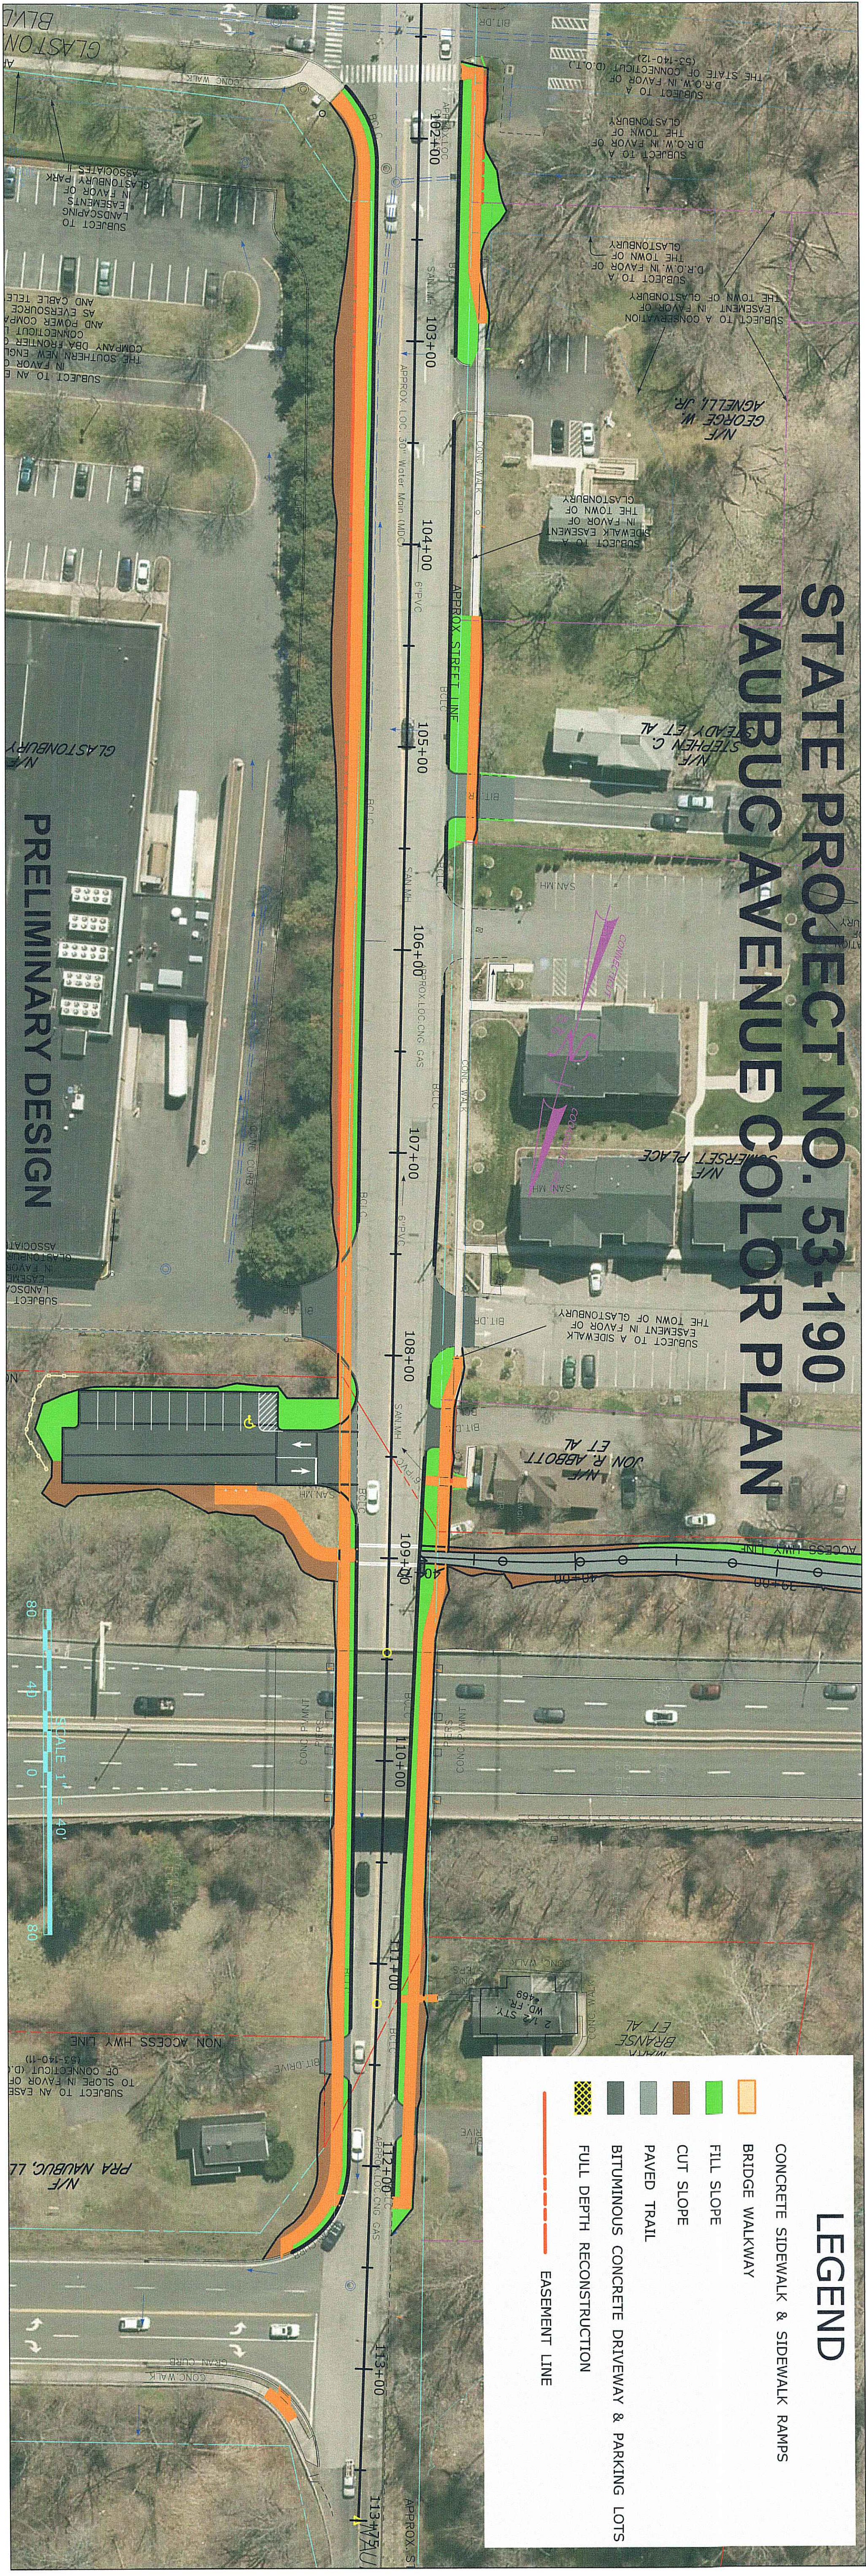

## LEGEND

- CONCRETE SIDEWALK & SIDEWALK RAMP
- BRIDGE WALKWAY
- FILL SLOPE
- CUT SLOPE
- PAVED TRAIL
- BITUMINOUS CONCRETE DRIVEWAY & PARKING LOTS
- FULL DEPTH RECONSTRUCTION
- EASEMENT LINE

SCALE 1" = 40'  
80 40 0 40 80

PRELIMINARY DESIGN