


STATE PROJ. NO.	
PROJ. NO.	190101/140212701
SCALE	1"=20'
DATE	3/20/2020
DRAWN BY	JA
APPROVED BY	MH

ISSUE DATES		
NO.	DATE	PURPOSE

### PLANT SCHEDULE

KEY	QTY.	BOTANICAL NAME	COMMON NAME	SIZE	ROOT	REMARKS
SHADE TREE(S)						
GB	3	GINKGO BILOBA	MAIDENHAIR TREE GINKO	3-3 1/2" CAL.	B+B	MALE SPECIES ONLY
GTSB	3	GLEDITSIA TRIACANTHOS INERMIS 'SUNBURST'	SUNBURST HONEY LOCUST	3-3 1/2" CAL.	B+B	-
ORNAMENTAL TREE(S)						
AGC	12	AMELANCHIER ALNIFOLIA 'OBELISK'	'STANDING OVATION' SERVICEBERRY	10-12'	B+B	-
DECIDUOUS SHRUB(S)						
CA	30	CLETHRA ALNIFOLIA	SUMMERSWEET CLETHRA	24-30"	CONTAINER	-
RXFC	202	ROSA X AMBER	AMBER FLOWER CARPET ROSE	2 GAL.	CONTAINER	spaced @ 30" o.c.
PERENNIAL(S)						
LC	79	LOBELIA CARDINALIS	CARDINAL FLOWER	2 GAL.	CONTAINER	spaced @ 15" o.c.
NFD	97	NEPETA X FAASSENII 'DROPMORE'	DROPMORE CAT MINT	2 GAL.	CONTAINER	spaced @ 18" o.c.
SSAJ	101	SEDUM SPECTABILE 'AUTUMN JOY'	AUTUMN JOY SEDUM	2 GAL.	CONTAINER	spaced @ 15" o.c.
ORNAMENTAL GRASS(ES)						
BGBA	90	BOUTELOUA GRACILIS 'BLONDE AMBITION'	BLUE GRAMA GRASS	2 GAL.	CONTAINER	spaced @ 24" o.c.
CAKF	120	CALAMAGROSTIS ARUNDINACEA 'KARL FOERSTER'	FEATHER REED GRASS	2 GAL.	CONTAINER	spaced @ 18" o.c.
CST	384	CAREX STRICTA	TUSSOCK SEDGE	2 GAL.	CONTAINER	spaced @ 24" o.c.

NOTE: IF ANY DISCREPANCIES OCCUR BETWEEN AMOUNTS SHOWN IN THE PLAN AND THE PLANT LIST, THE PLAN SHALL DICTATE.

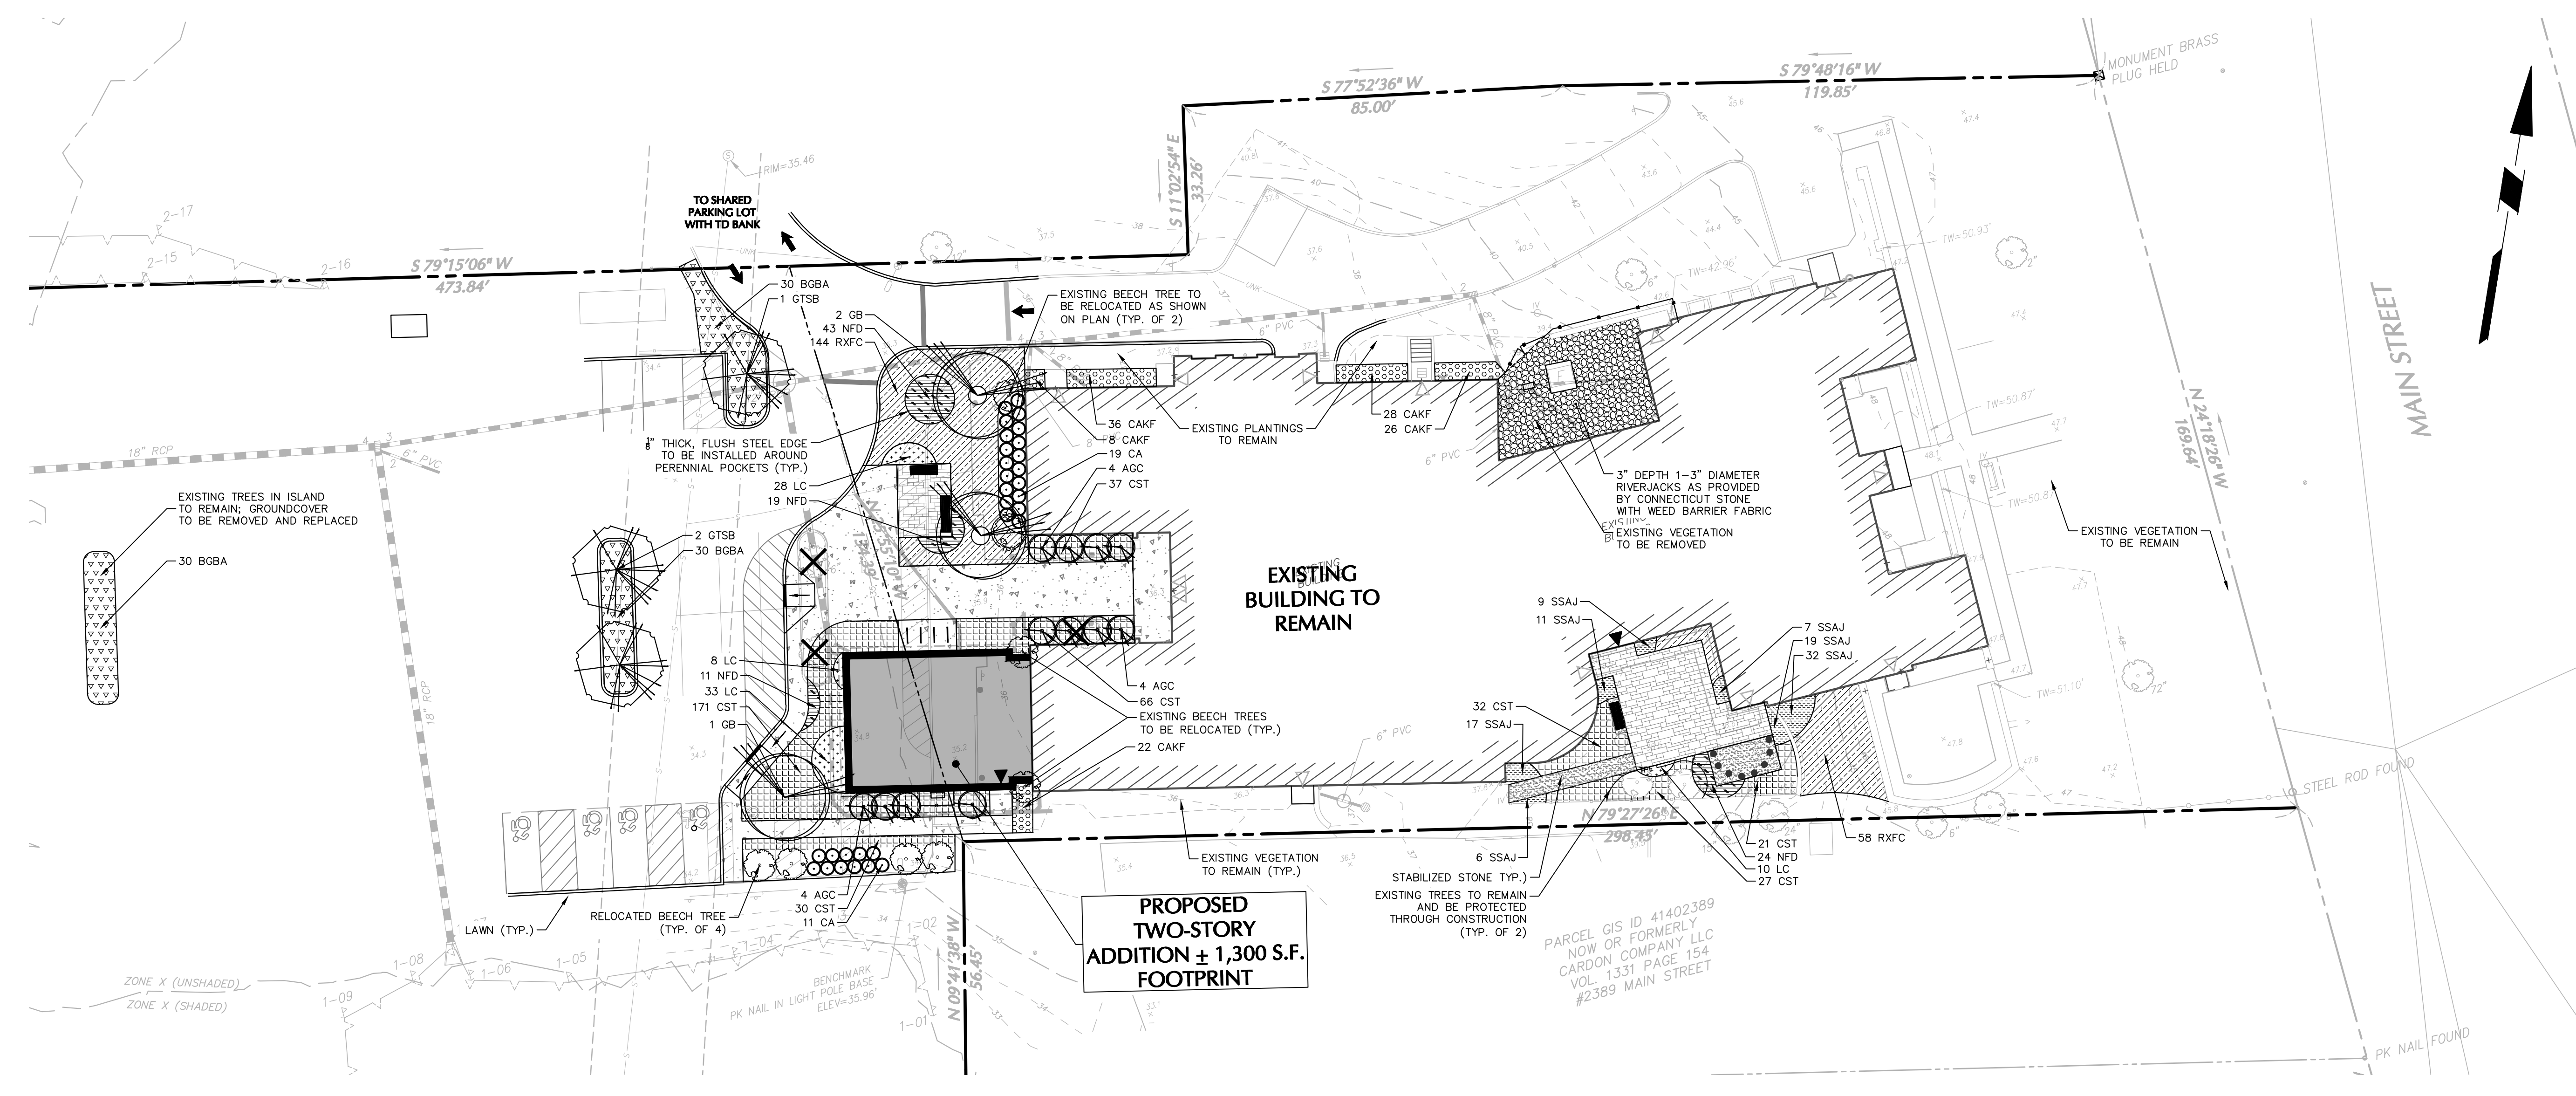

Filename: \\langan.com\data\NY\Glastonbury\140212701\LP101.dwg Date: 3/20/2020 Time: 16:26 User: javier.Shye Title: Langan.ctb Layout: ARCH-D-5L

