


Proposed Chase Bank 109-117 New London Turnpike



Applicant:
FERFELDT INVESTMENTS LLC
Community Beautification Committee
July 8, 2020 – 4:30 PM

Proposed Building Elevations

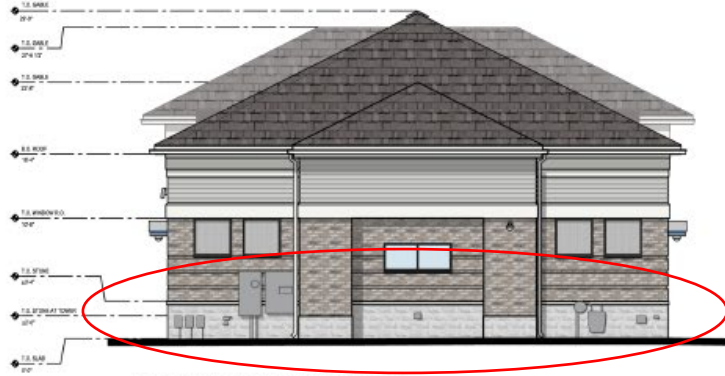

EAST ELEVATION (PARKING)



NORTH ELEVATION (PARKING AND DRIVE-UP ATM)




WEST ELEVATION (NEW LONDON TURNPIKE)






SOUTH ELEVATION (HEBRON AVENUE)

						
ROOF SHINGLES (WEATHERED WOOD)	MULLIONS (BLACK ALUMINUM)	BRICK (CAPE COD)	HARDIEPLANK (GRAY SLATE)	HARDIEPLANK (LIGHT MIST)	HARDIEPLANK (ARCTIC WHITE)	STONE (LIGHT GREY)

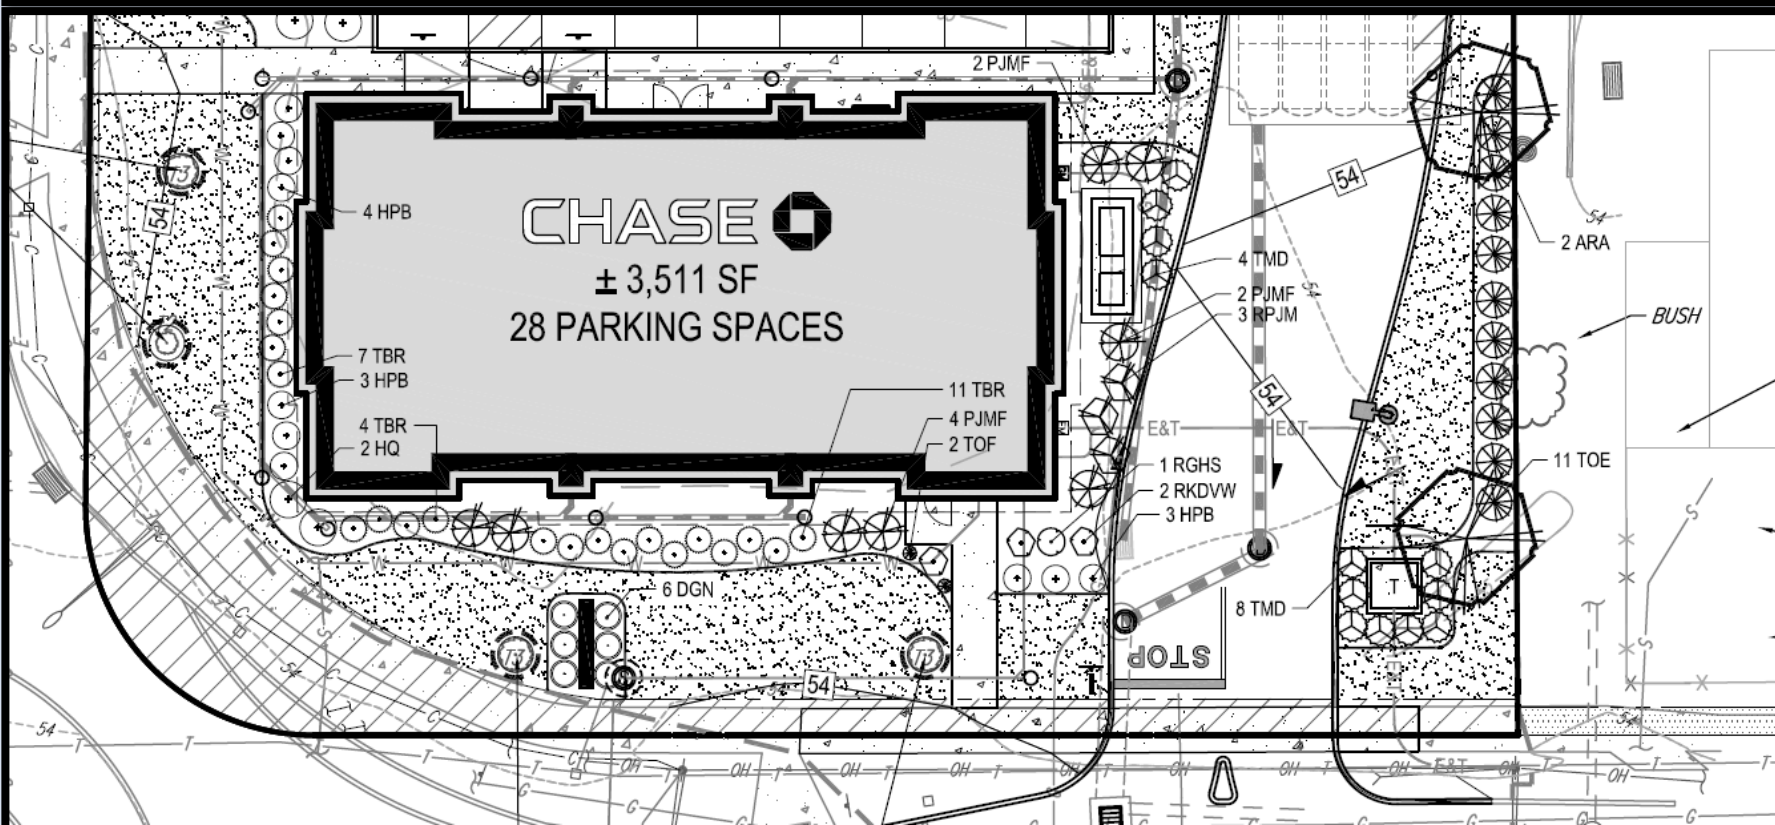

New London Turnpike Landscape Plan

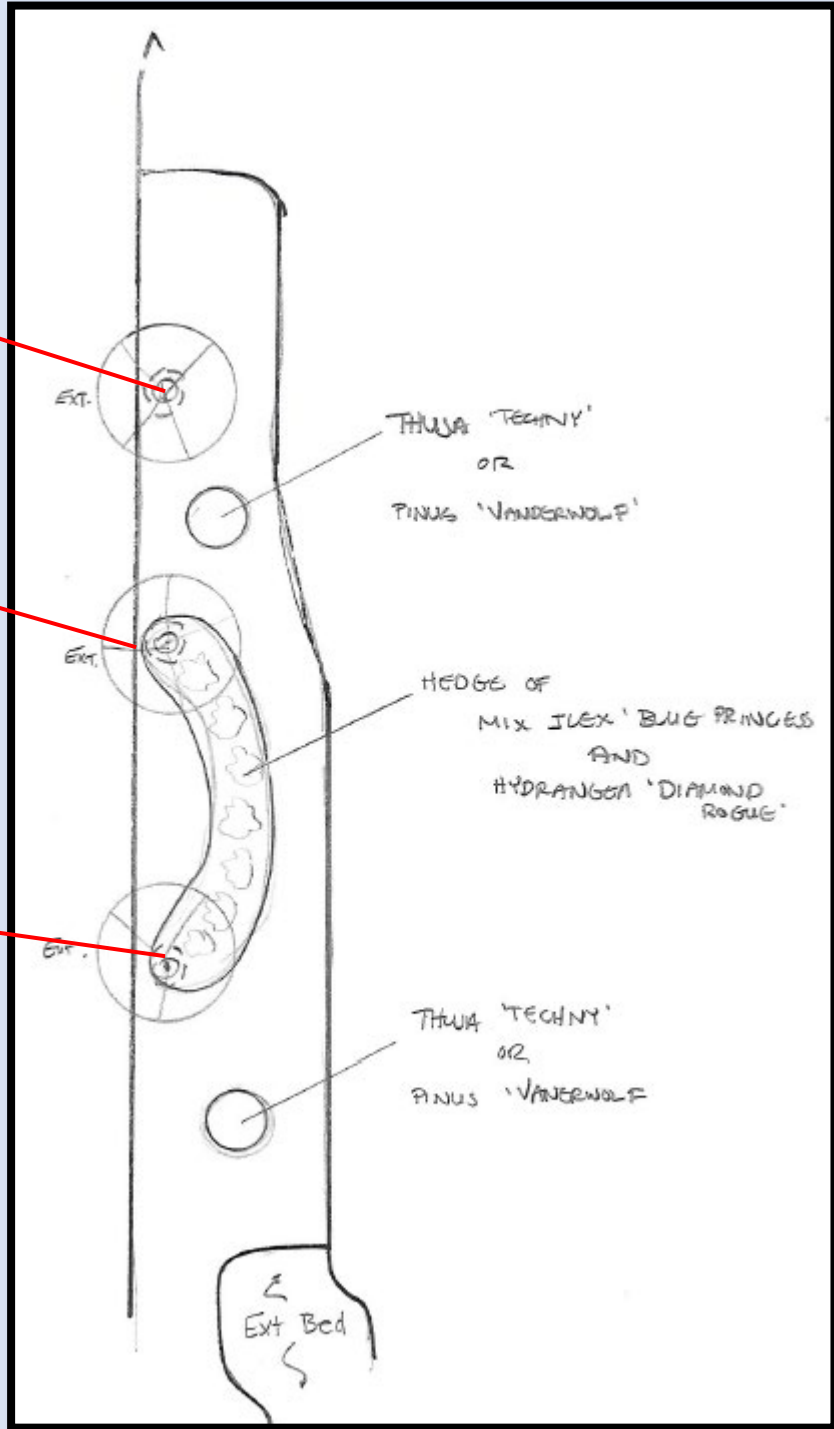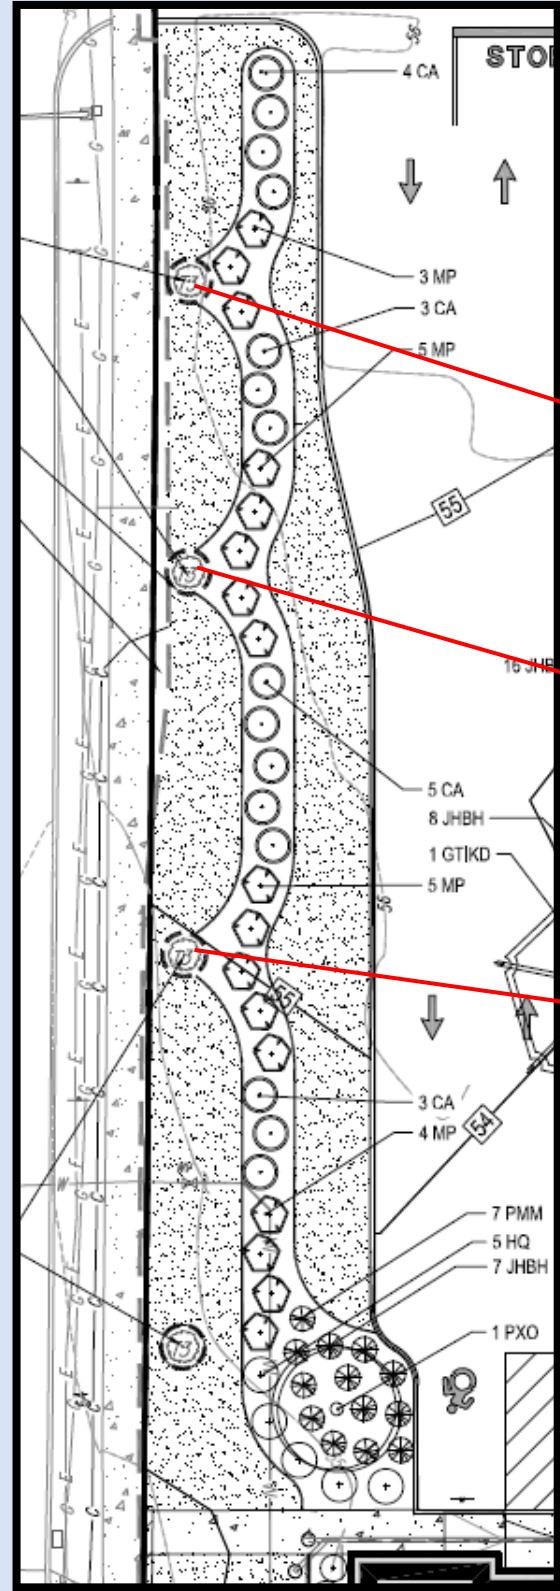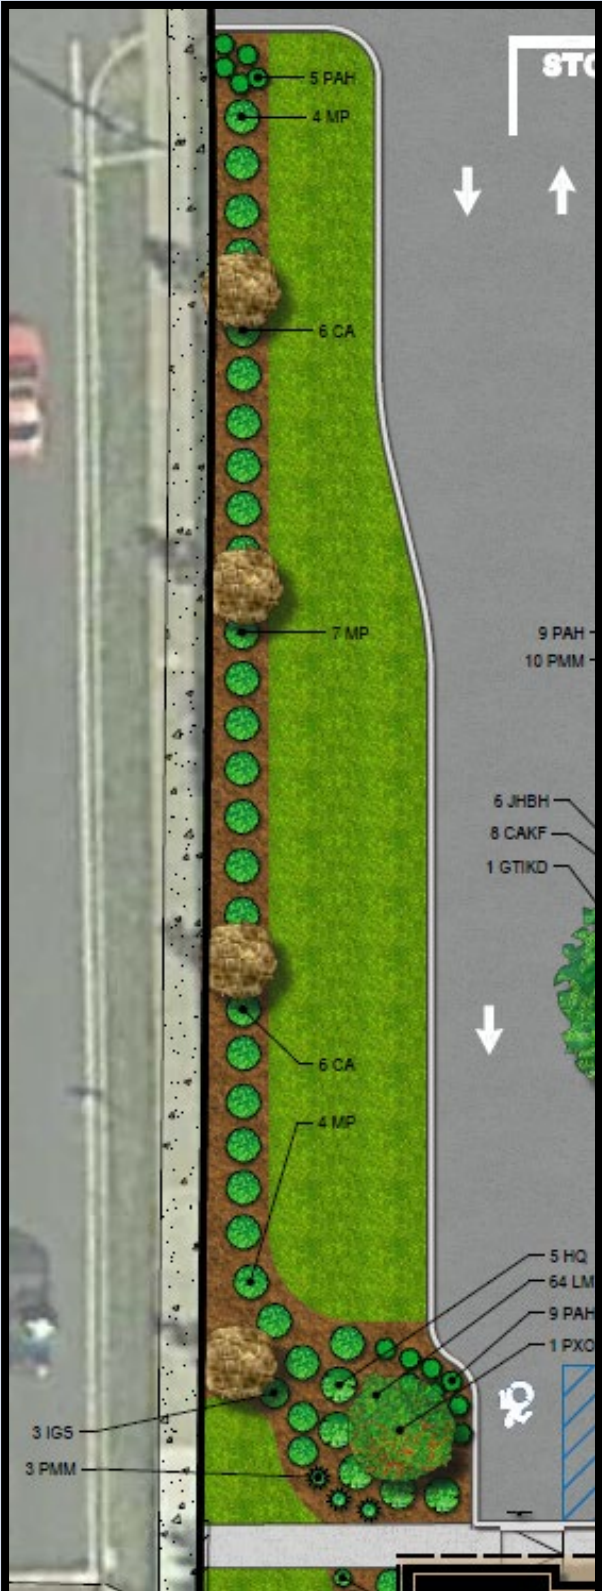

Parking Lot Landscape Plan

