

LEGEND

- PROPERTY LINE
- WF-109 WF-110 WETLAND LINE
- 100' UPLAND REVIEW AREA
- CONTRACT LIMIT LINE
- PROPOSED TREES
- PROPOSED SHRUBS & GROUND COVER
- TREELINE
- ZZ 1 PLANT LABEL & COUNT

Tree List


Sym.	Quan.	Botanical Name	Common Name	Size	Root
AAB	2	AMELANCHIER X GRANDIFLORA 'AUTUMN BRILLIANCE'	AUTUMN BRILLIANCE SERVICEBERRY	6ft-7ft. Ht.	B&B
AC	7	AMELANCHIER CANADENSIS	DOWNY SHADBLow	6ft-7ft. Ht.	B&B
AR	9	ACER RUBRUM 'OCTOBER GLORY'	OCTOBER GLORY RED MAPLE	3in.-3 1/2in. DBH	B&B
ARB	6	ACER RUBRUM 'BOWHALL'	BOWHALL COLUMNAR MAPLE	3in.-3 1/2in. DBH	B&B
AS	3	ACER SACCHARUM	SUGAR MAPLE	3in.-3 1/2in. DBH	B&B
BP	2	BETULA PapyRIFERA	CLUMP CANOE BIRCH	6ft.-10ft. Ht.	B&B
CC	6	CERCIS CANADENSIS	EASTERN REDBUD	2in.-2 1/2in. DBH	B&B
CF	4	CORNUS FLORIDA	FLOWERING DOGWOOD	2in.-2 1/2in. DBH	B&B
FG	2	FAGUS GRANDIFOLIA	AMERICAN BEECH	3in.-3 1/2in. DBH	B&B
JV	2	JUNIPERUS VIRGINIANA 'EMERALD SENTINEL'	EMERALD SENTINEL EASTERN RED-CEDAR	5ft.-6ft. Ht.	B&B
LS	5	LIQUIDAMBAR STYRACIFLUA	AMERICAN SWEETGUM	3in.-3 1/2in. DBH	B&B
NS	4	NYSSA SYLVATICA	BLACK TUPELO	3in.-3 1/2in. DBH	B&B
PAL	4	PLATANUS OCCIDENTALIS	SYCAMORE	3in.-3 1/2in. DBH	B&B
PG	11	PICES GLAUCA	WHITE SPRUCE	8ft.-10ft. Ht.	B&B
PS	12	PINUS STROBUS	WHITE PINE	5ft.-6ft. Ht.	B&B
QB	3	QUERCUS BICOLOR	WHITE OAK	3in.-3 1/2in. DBH	B&B
QR	13	QUERCUS RUBRA	RED OAK	3in.-3 1/2in. DBH	B&B
UH	5	ULMUS HOMESTEAD	HOMESTEAD ELM	3in.-3 1/2in. DBH	B&B

Shrub List

Sym.	Quan.	Botanical Name	Common Name	Size	Root
AI	9	ALNUS INCANA (RUGOSA)	SPECKLED ALDER	24in.-30in. Ht.	CONT.
CO	20	CEPHALANTHUS OCCIDENTALIS	BUTTONBUSH	24in.-30in. Ht.	CONT.
CS	24	CORNUS SERICEA	REDDISER DOGWOOD	24in.-30in. Ht.	CONT.
JCP	41	JUNIPERUS CHIN. 'PFITZ' COMPACTA'	COMPACT PFITZER JUNIPER	24in.-30in. Ht.	CONT.
JHH	42	JUNIPERUS HORIZ. 'BAR HARBOR'	BAR HARBOR JUNIPER	24in.-30in. Spd.	CONT.
JRG	16	JUNIPERUS CHIN. 'ROBUSTA GREEN'	ROBUSTA GREEN JUNIPER	4ft.-5ft. Ht.	CONT.
KLE	25	KALMIA LATIFOLIA 'MYRTIFOLIA ELF'	ELF MOUNTAIN LAUREL	#5 POT	CONT.
LB	8	LINDERA BENZOIN	SPICEBUSH	24in.-30in. Ht.	CONT.
PF	29	PIERIS FLORIBUNDA 'BROUWER'S BEAUTY'	BROUWER'S BEAUTY ANDROMEDA	24in.-30in. Ht.	CONT.
SC	20	SAMBUCUS CANADENSIS	ELDERBERRY	24in.-30in. Ht.	CONT.
VAA	40	VACCINIUM ANGSTUFOLIUM	LOWBUSH BLUEBERRY	24in.-30in. Ht.	CONT.
VAC	18	VACCINIUM CORYMBOSUM	HIGHBUSH BLUEBERRY	24in.-30in. Ht.	CONT.
VD	20	VIBURNUM DENTATUM	ARROWWOOD VIBURNUM	24in.-30in. Ht.	CONT.
VP	18	VIBURNUM PLICATUM 'MARIESII'	MARIE'S DOUBLEFILE VIBURNUM	24in.-30in. Ht.	CONT.

Ground Cover & Perennials

Sym.	Quan.	Botanical Name	Common Name	Size	Root
PAH	733	PENNISETUM ALOPECUROIDES 'HAEMELN'	DWARF FOUNTAIN GRASS		CONT.

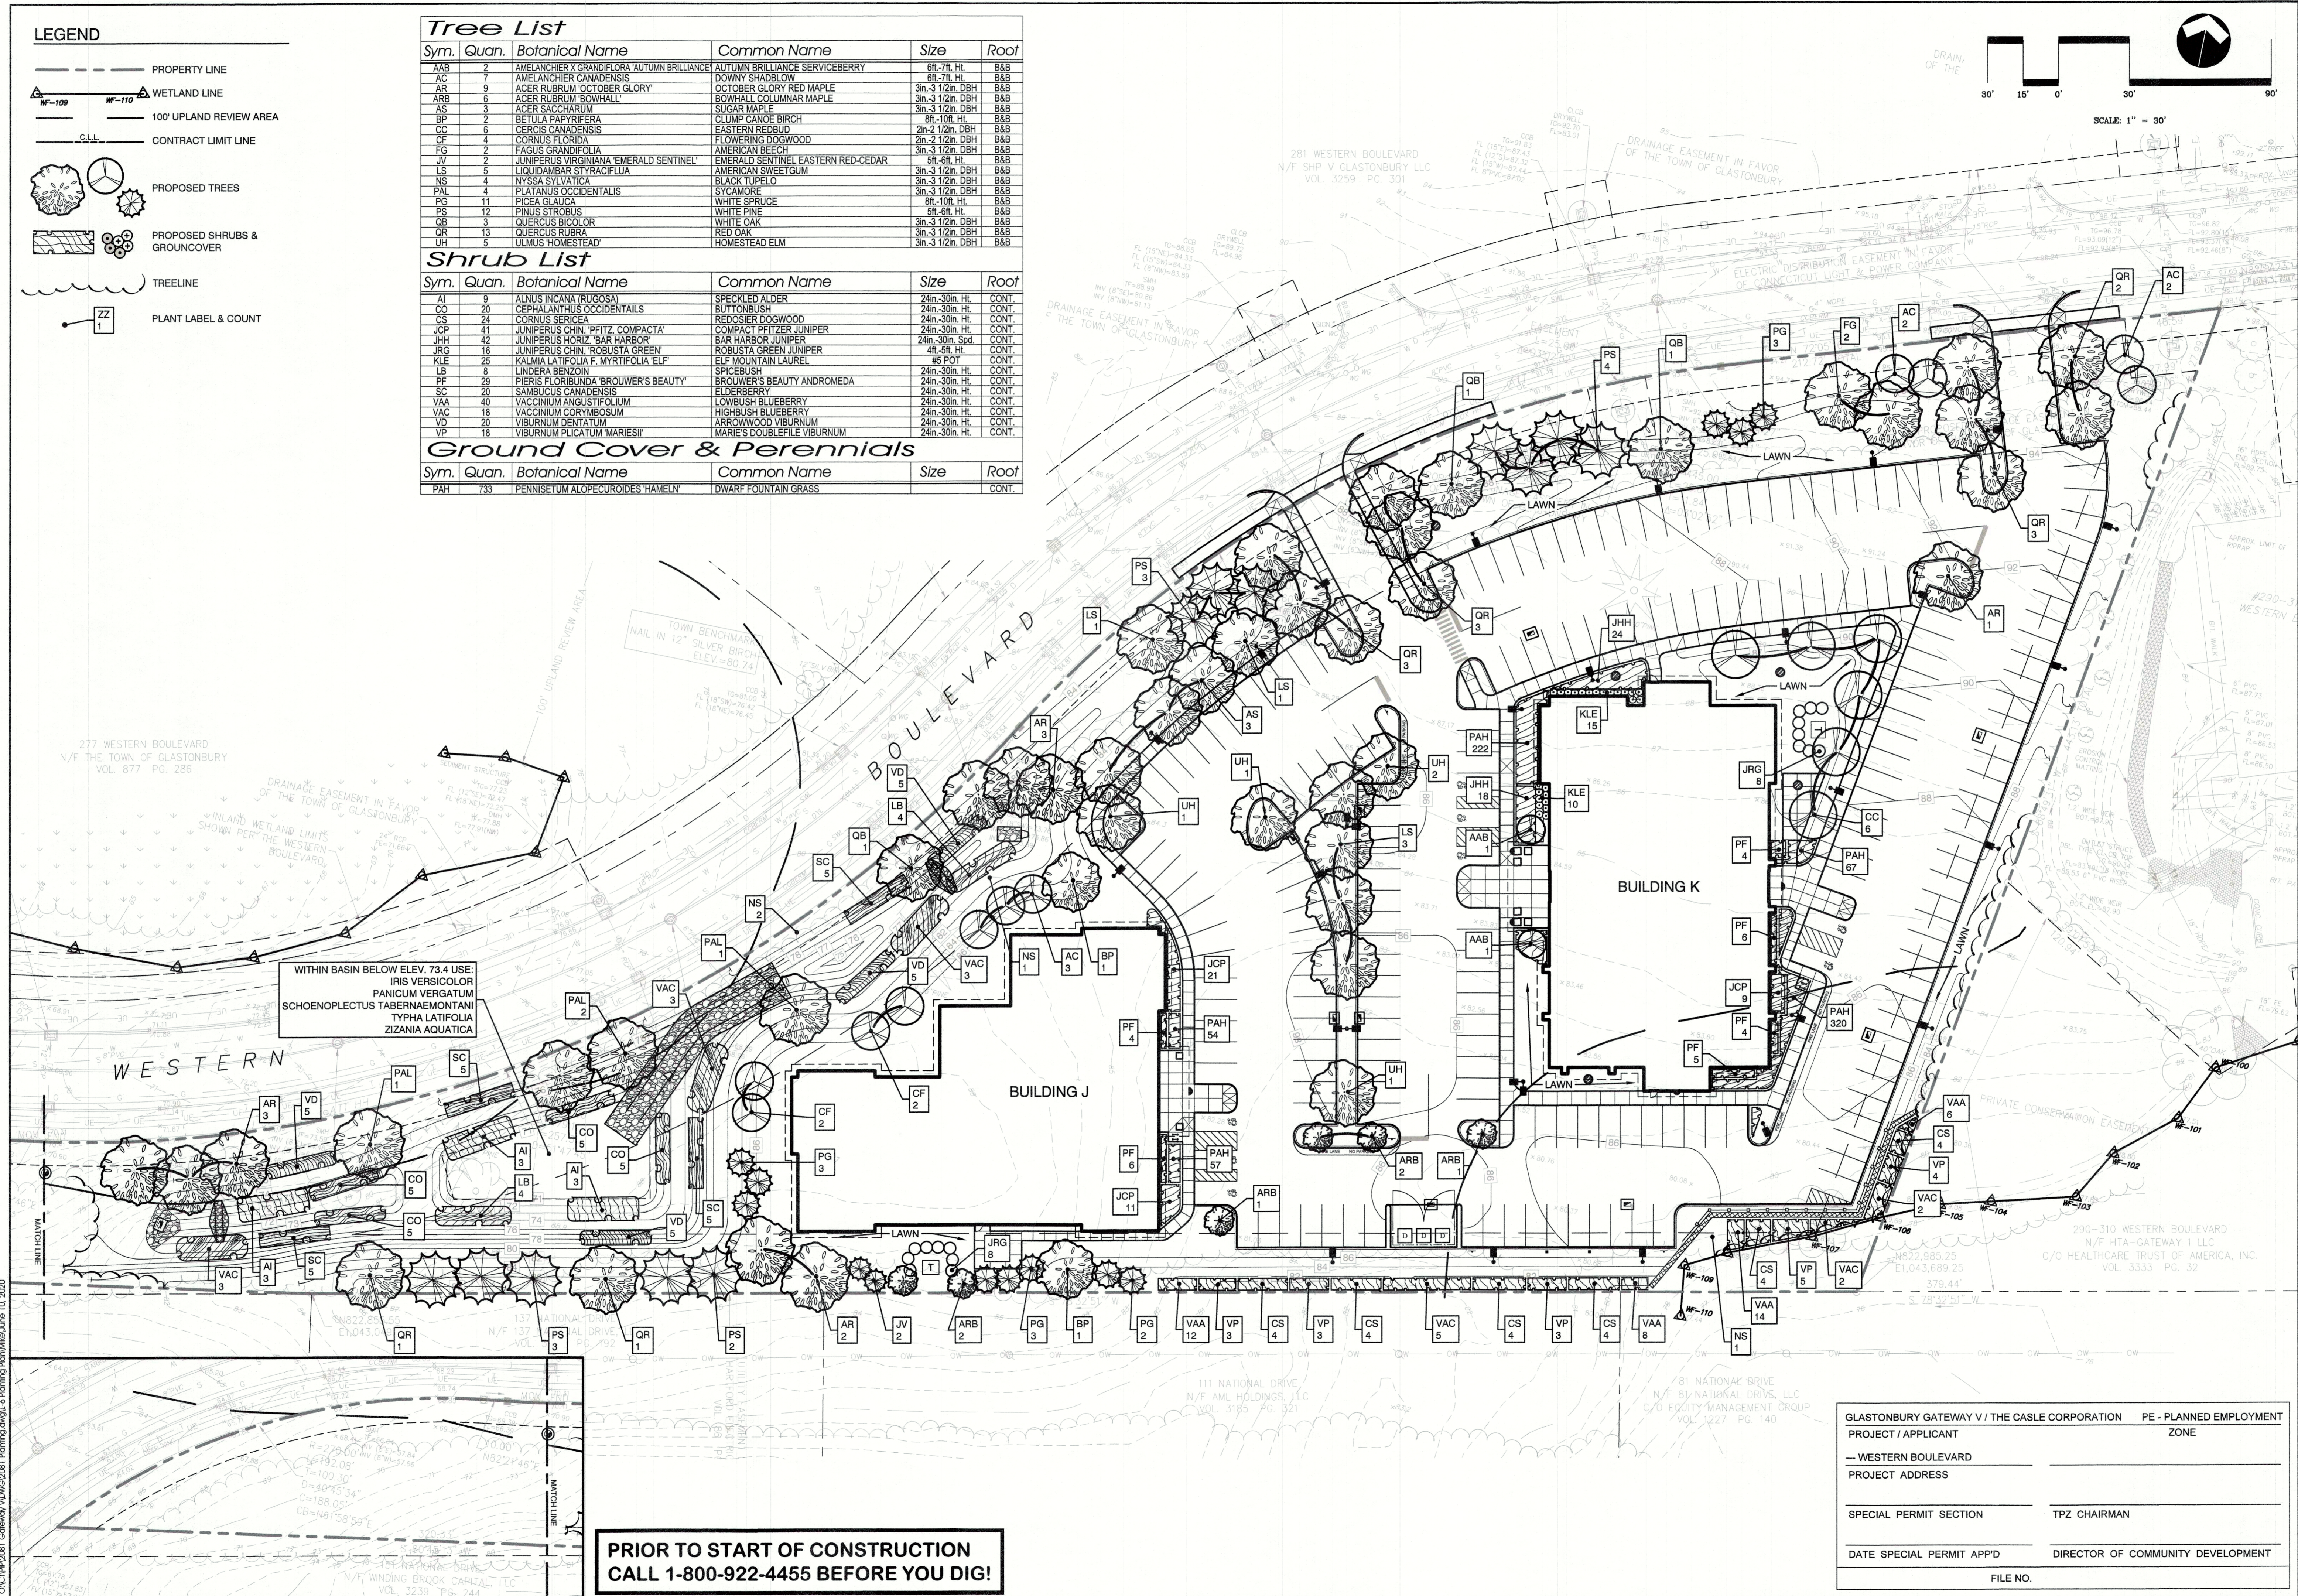

**PRIOR TO START OF CONSTRUCTION
CALL 1-800-922-4455 BEFORE YOU DIG!**

GLASTONBURY GATEWAY V / THE CASLE CORPORATION PE - PLANNED EMPLOYMENT ZONE
 PROJECT / APPLICANT
 --- WESTERN BOULEVARD
 PROJECT ADDRESS
 SPECIAL PERMIT SECTION TPZ CHAIRMAN
 DATE SPECIAL PERMIT APP'D DIRECTOR OF COMMUNITY DEVELOPMENT
 FILE NO.

JWM Architectural Group
LADA, P.C. Land Planners
CLARK ENGINEERING
REMA
FRESHWATER WETLAND SERVICES
DUTTON ASSOCIATES, LLC
THE CASLE CORPORATION
OWNER
Planting Plan
Glastonbury Gateway V
 280 Western Boulevard
 Glastonbury, CT 06033
 Project: 2081
 Scale: 1"=30'
 Date: 06/11/20
 Drawn by:
 Checked by: PD
 Drawing No.: L-6