


**PROJECT NO. 53-189
ROUNDBOUT OPTION**

January 28, 2022
30 Scale

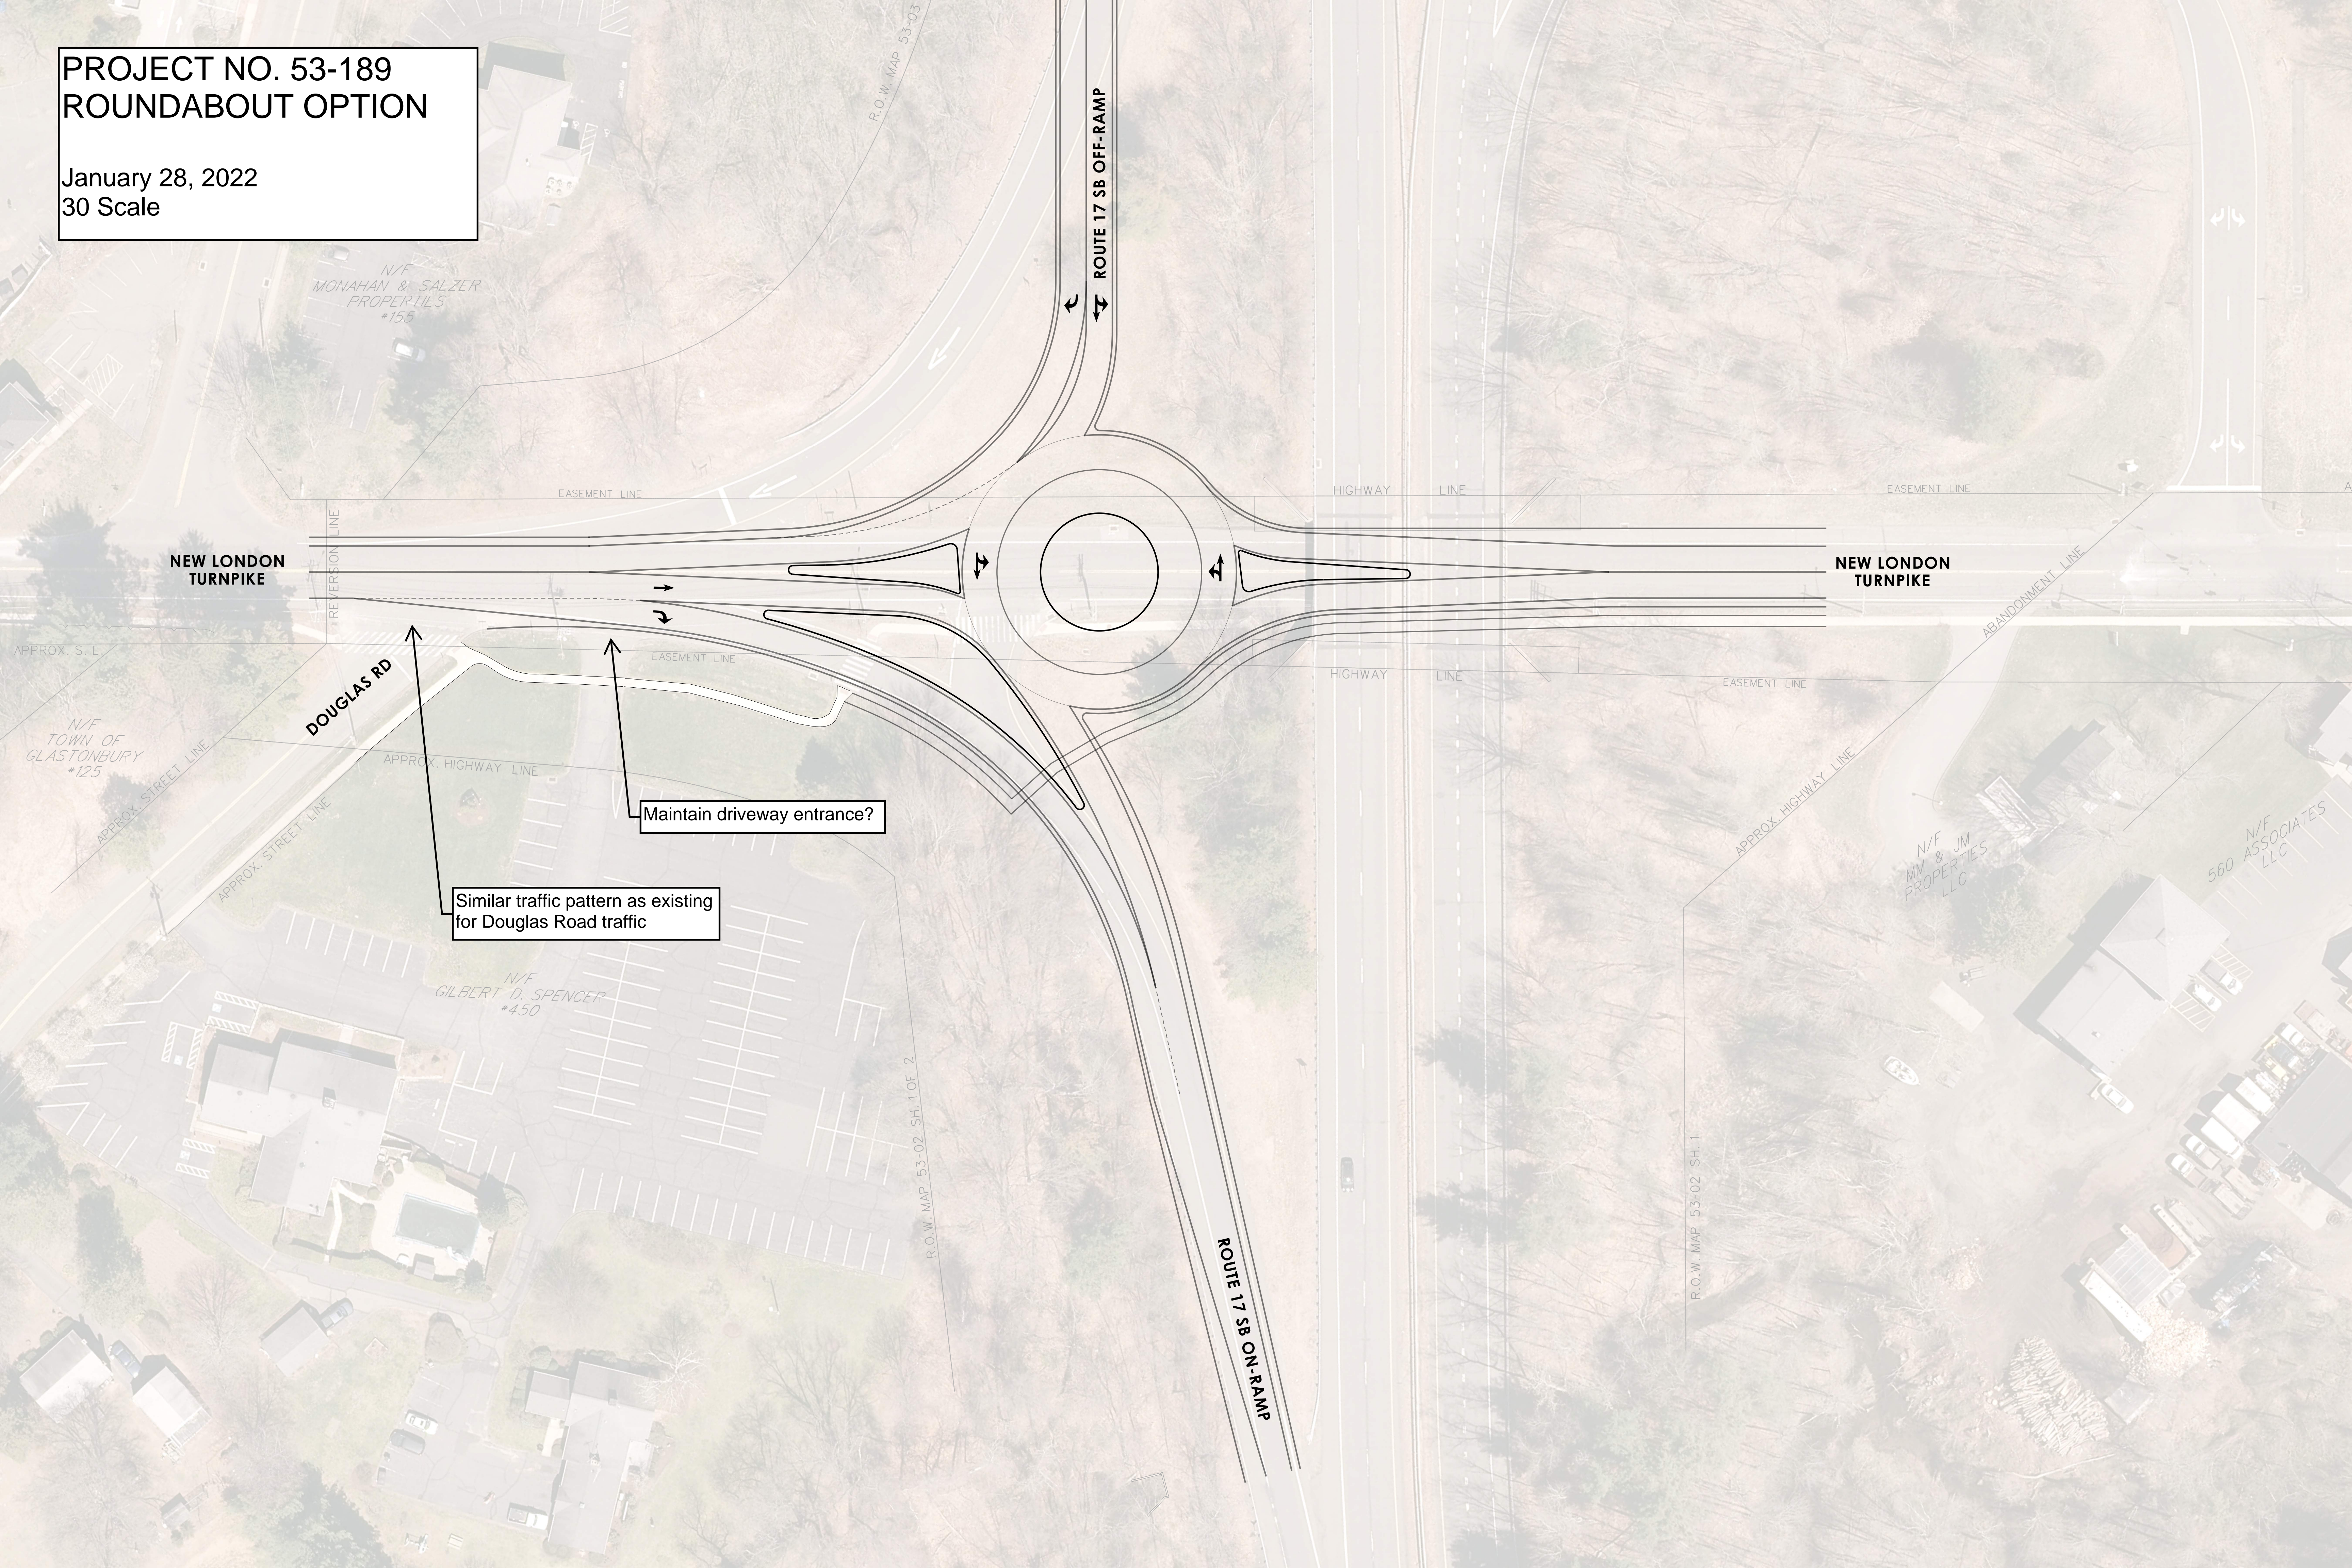

**NEW LONDON
TURNPIKE**

**NEW LONDON
TURNPIKE**

DOUGLAS RD

ROUTE 17 SB OFF-RAMP

ROUTE 17 SB ON-RAMP

Maintain driveway entrance?

Similar traffic pattern as existing
for Douglas Road traffic

N/F
TOWN OF
GLASTONBURY
#125

N/F
MONAHAN & SALZER
PROPERTIES
#155

N/F
GILBERT D. SPENCER
#450

N/F
MM & JM
PROPERTIES
LLC

N/F
560 ASSOCIATES
LLC

R.O.W. MAP 53-03

R.O.W. MAP 53-02 SH. 1 OF 2

R.O.W. MAP 53-02 SH. 1