


# Town of Glastonbury





## Parcels Of Interest WEST LEDGE RD

- Legend
- Proposed Driveway
  - Proposed Lot Lines
  - - - Proposed Offset Lines
  - - - Proposed Edge of Pavement
  - - - Wetlands
  - ~ Wetlands Extent
  - ▭ Parcel of Interest
  - - - 100' Upland Review Limit
  - ▨ Wetland Soil
  - ▭ Ledge Outcrops
  - ▭ Subdivision Boundary
  - ▭ Future Road R-O-W
  - ▭ Cultural / Recreational Facilities
  - ▭ Land Trust
  - ▭ Municipal Open Space
  - ▭ Conservation Easement
  - ▭ Parcels
  - ▭ Hydrography

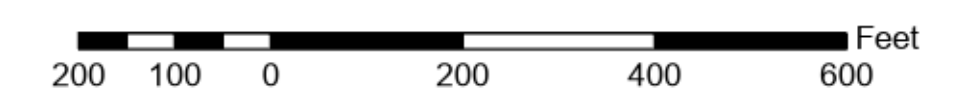

1 inch = 200 feet  
Date: August 01, 2022

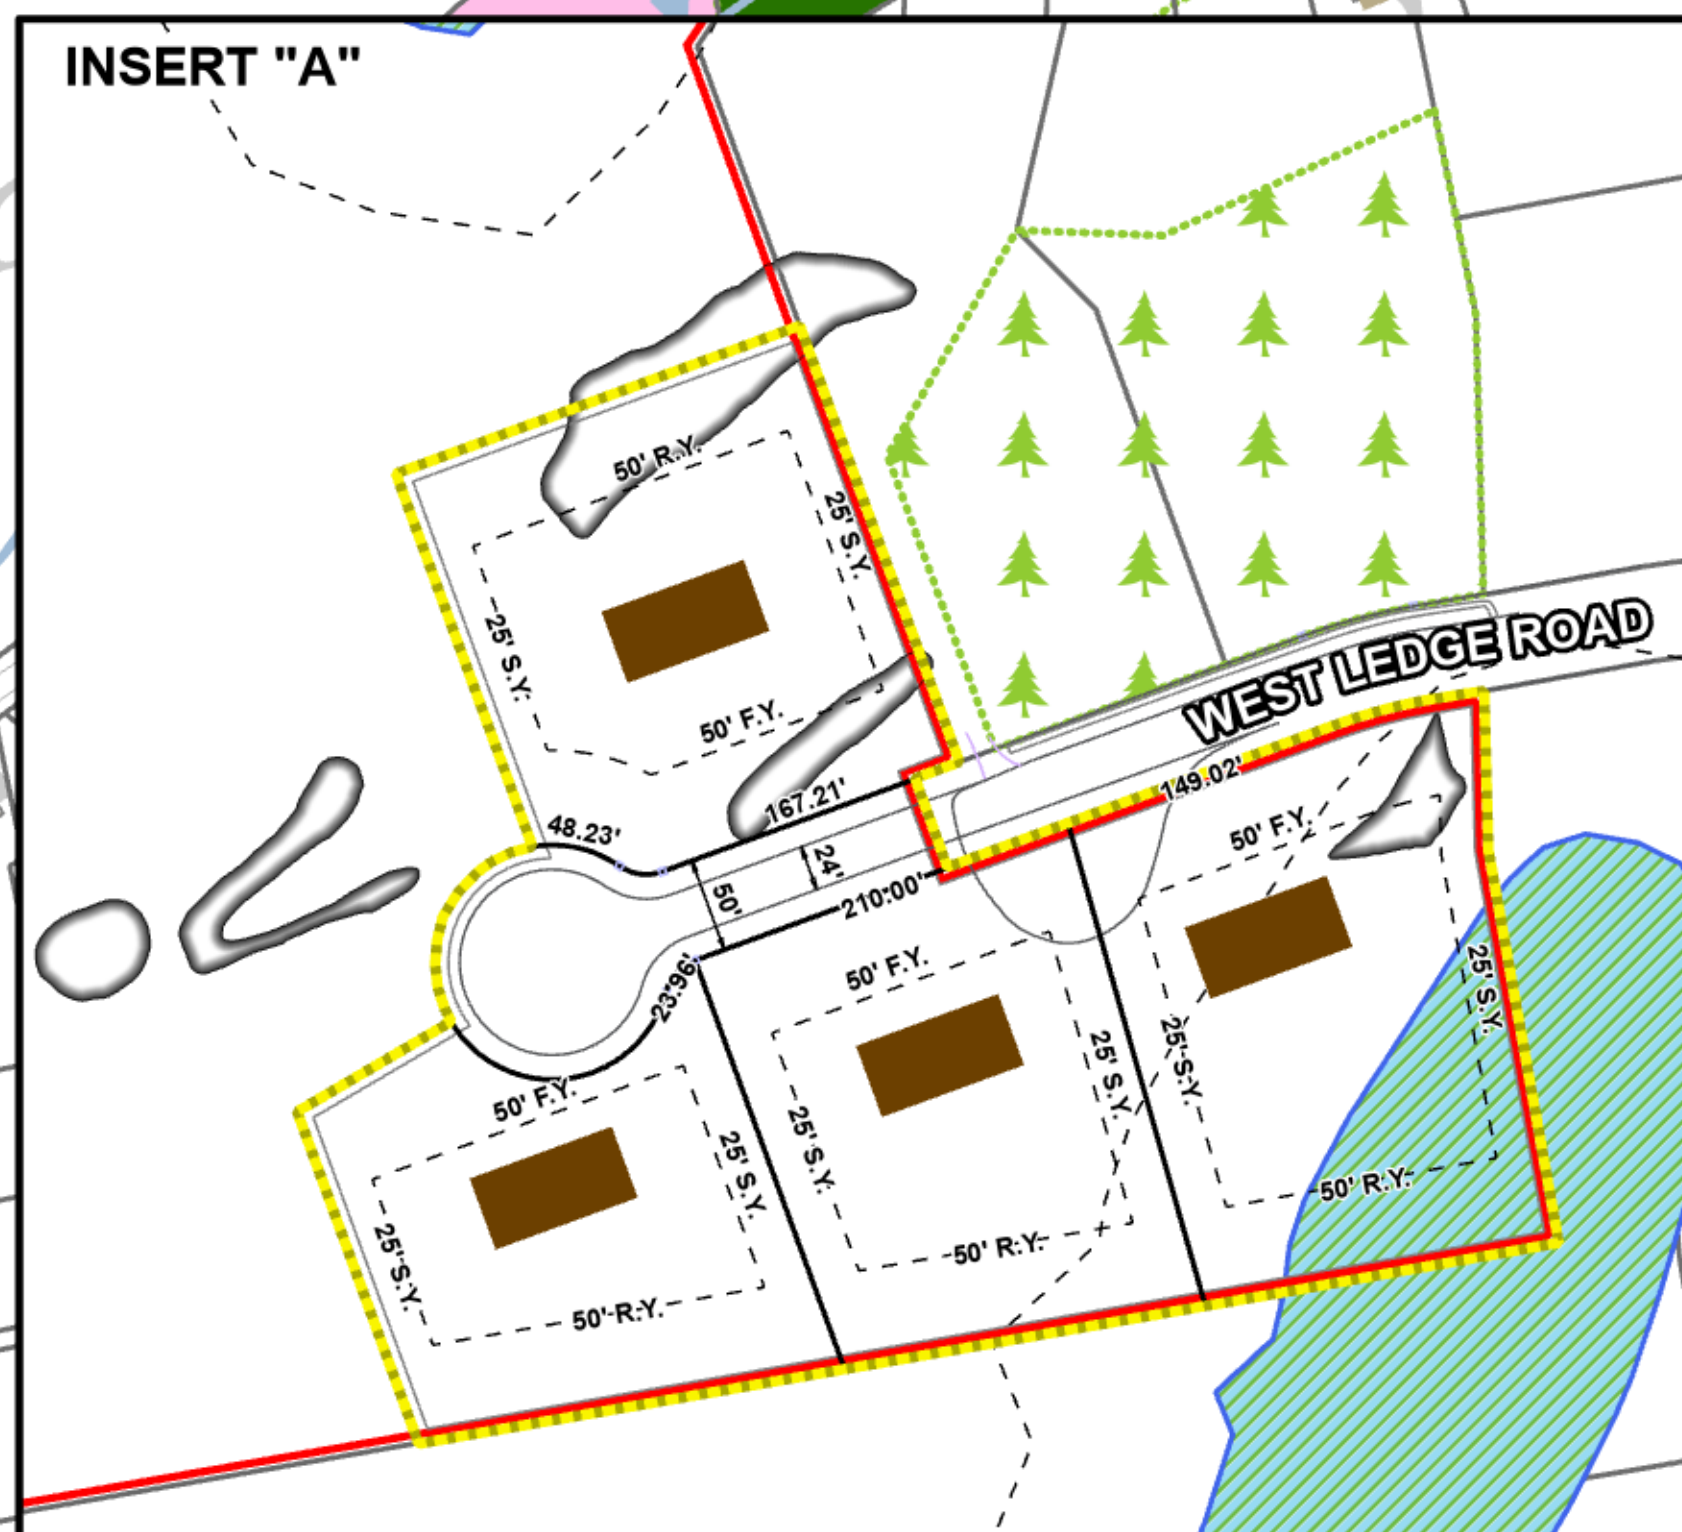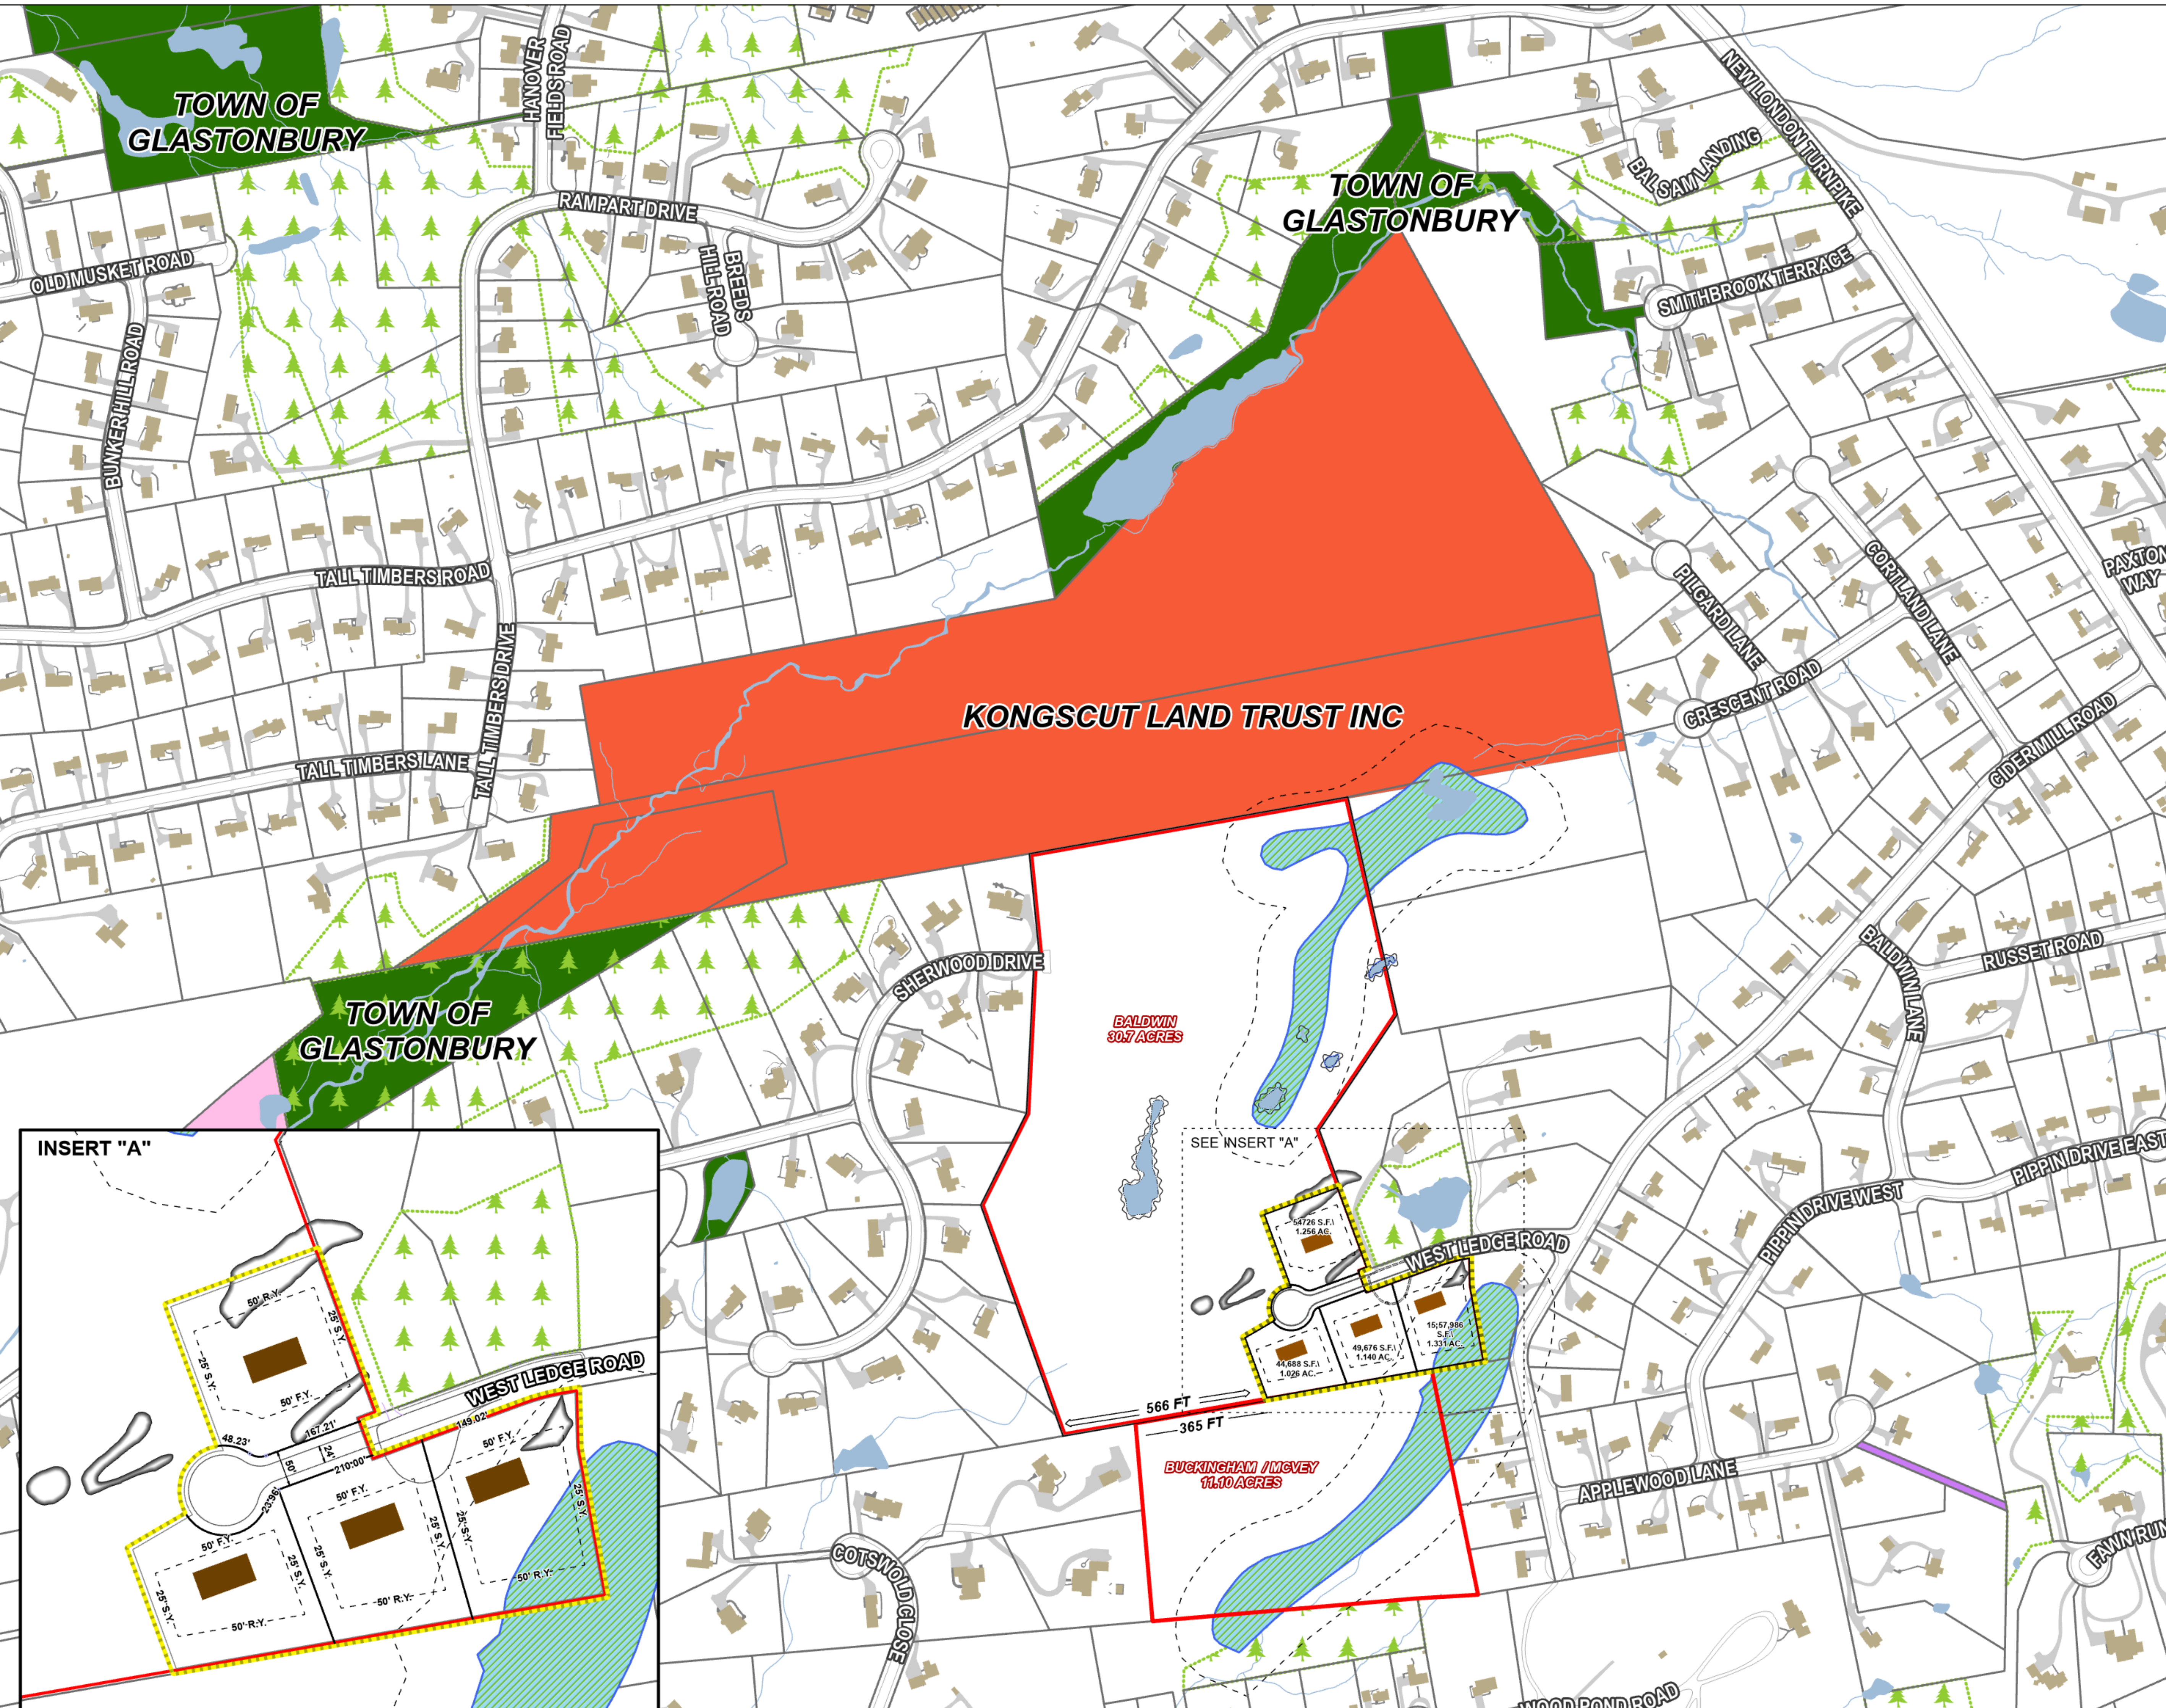

Path: M:\BVG-GIS\PDF\GIS\Parcel Of Interest Maps\ParcelOfInterest\_WestLedgeRoad.pdf